


# ACTON WATERFRONT PARK PAVILIONS

## ACTON


### DRAWING LIST

DRAWING NO.	TITLE	SCALE
WA000	LOCATION PLAN & DRAWING REGISTER	1:2000
WA001	SITE AND MASTER PLAN	1:1000
WA101	FLOOR PLAN & ROOF PLAN - ARRIVAL PAVILION	1:100
WA104	RCP - ARRIVAL PAVILION	1:100
WA105	ELEVATION - ARRIVAL PAVILION	1:50
WA110	SECTION - ARRIVAL PAVILION	1:50
WA112	WALL SECTION - ARRIVAL PAVILION	1:10
WA121	PERSPECTIVE - ARRIVAL PAVILION	
WA122	PERSPECTIVE - ARRIVAL PAVILION	
WA124	PERSPECTIVE - ARRIVAL PAVILION	
WA201	FLOOR PLAN & ROOF PLAN - PLAY PAVILION	1:100
WA204	RCP - PLAY PAVILION	1:100
WA205	ELEVATION - PLAY PAVILION	1:50
WA210	SECTION - PLAY PAVILION	1:50
WA221	PERSPECTIVE - PLAY PAVILION	
WA223	PERSPECTIVE - PLAY PAVILION	
WA601	MATERIALS & FINISHES	

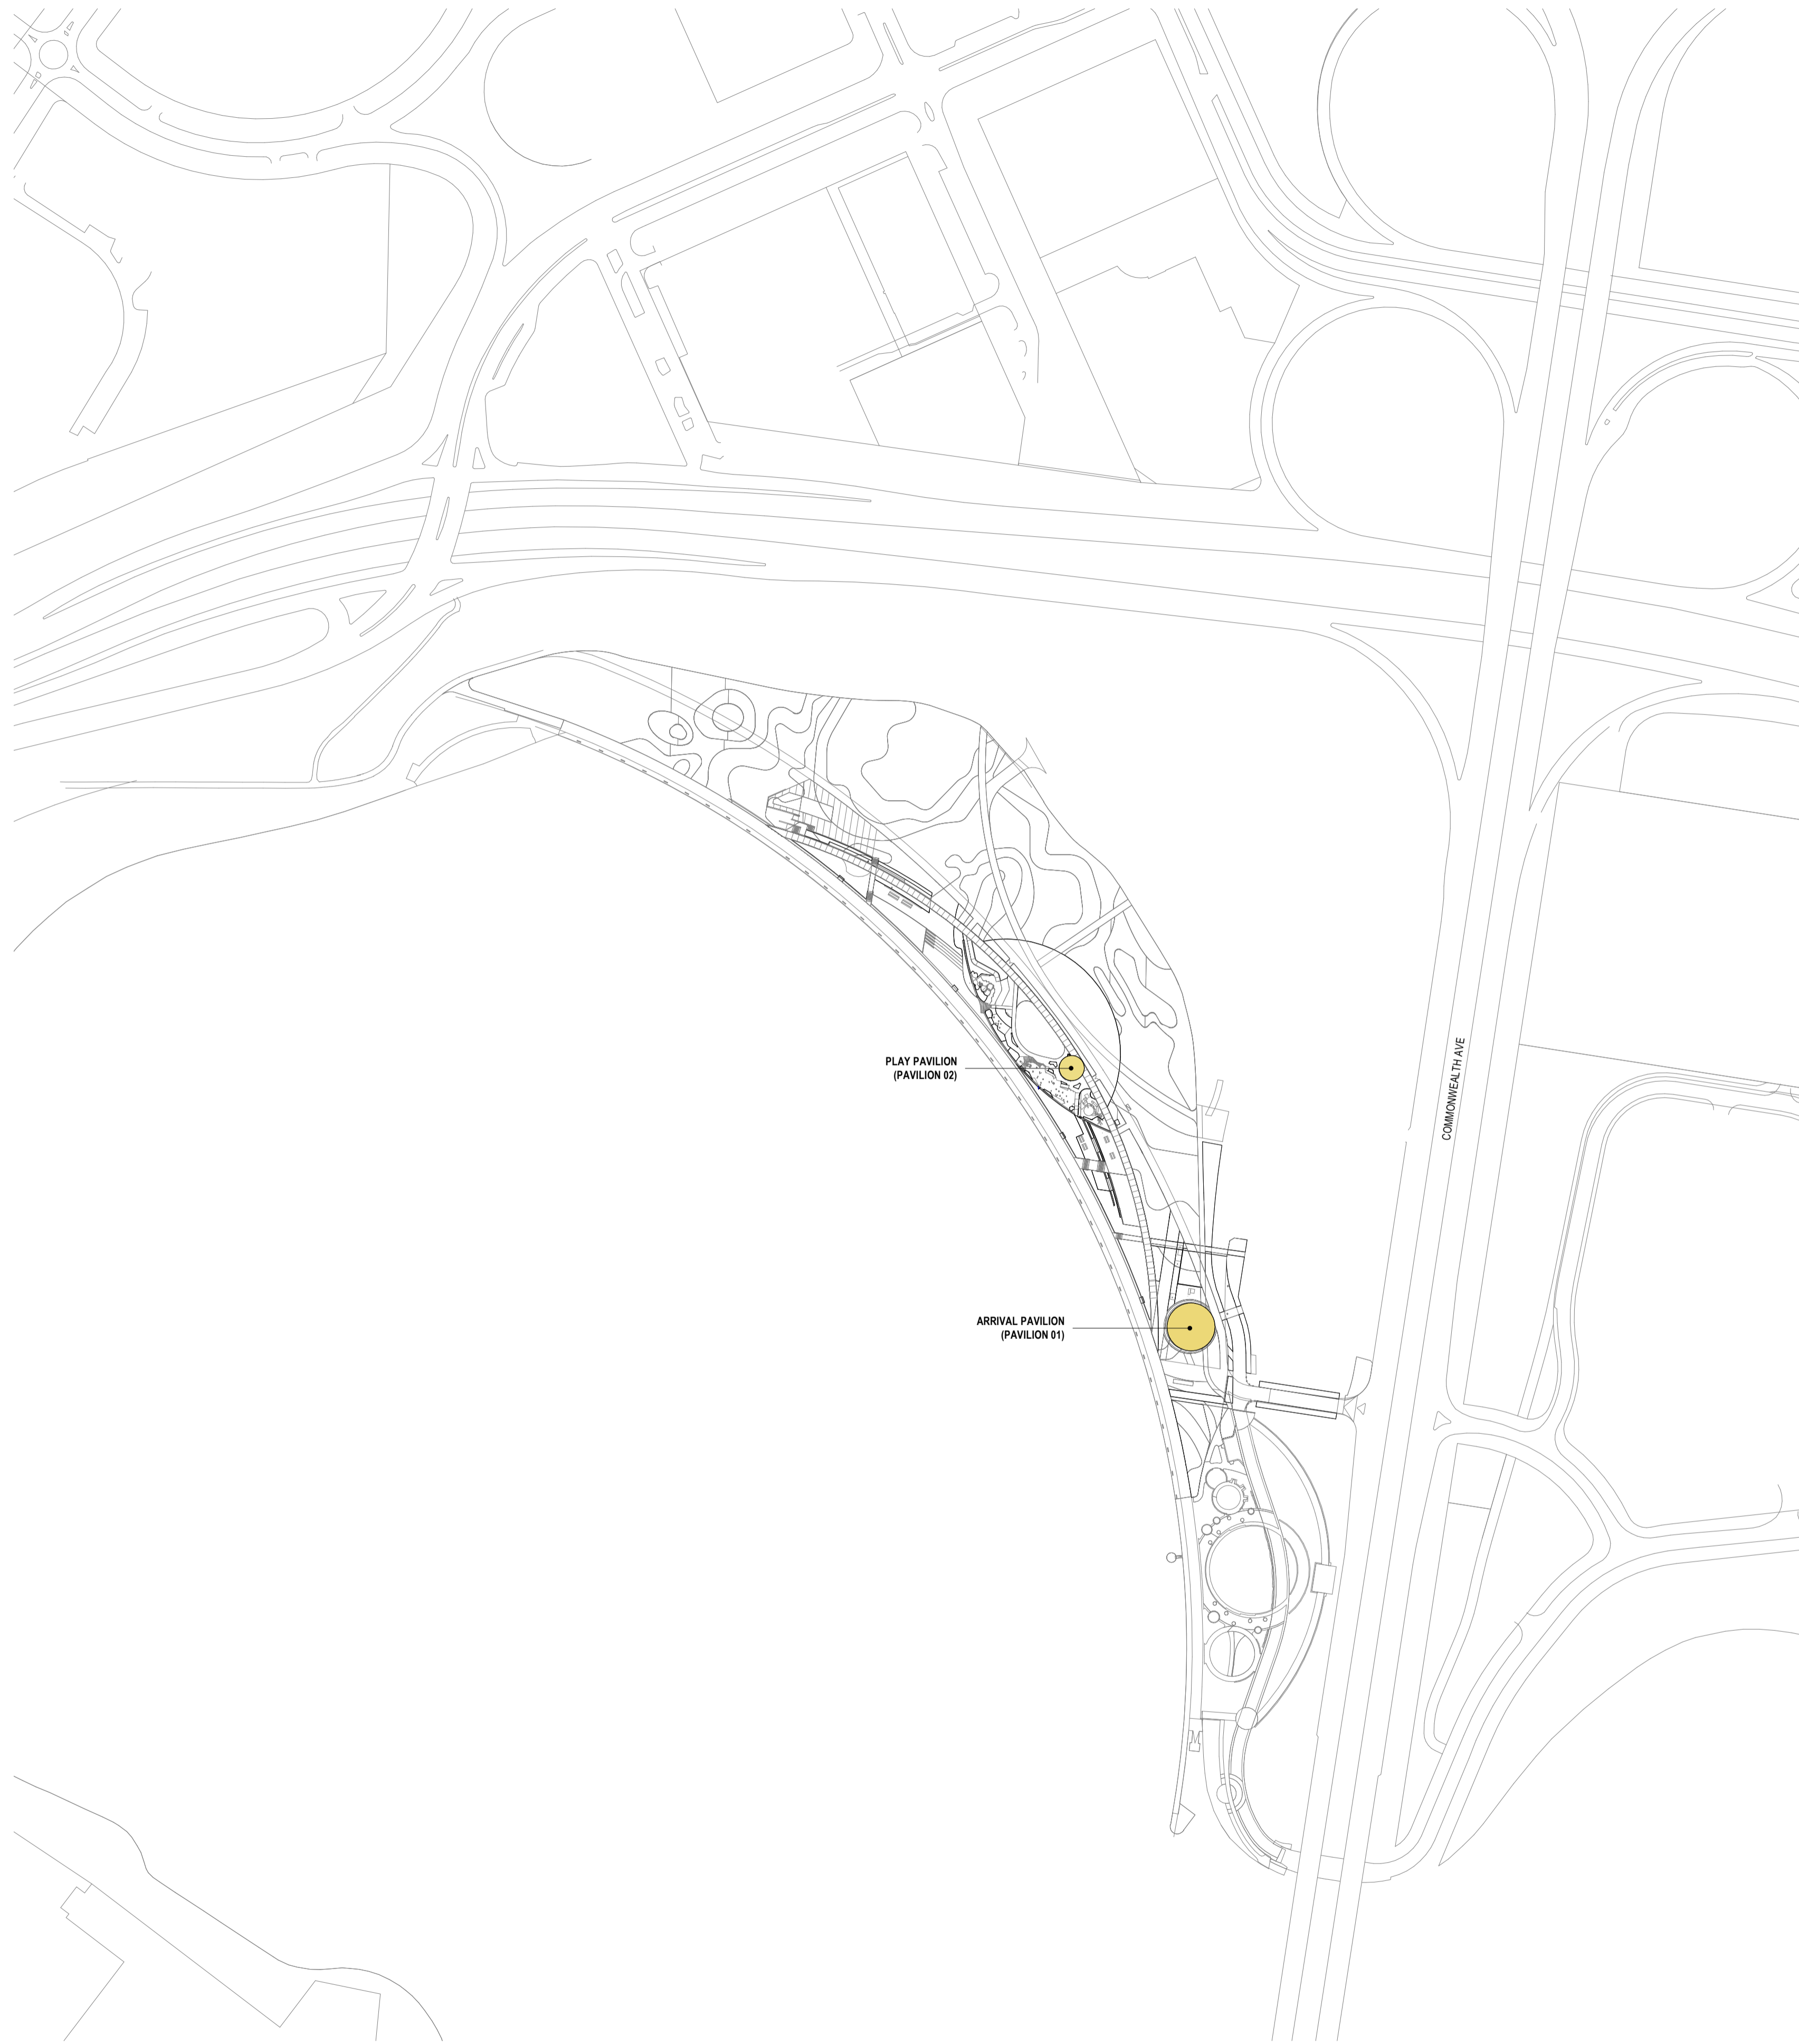

REV	DESCRIPTION	DATE
A	FOR 65% CONCEPT DESIGN COSTING	12.09.22
B	FOR 75% CONCEPT DESIGN	11.11.22
C	FOR 75% CONCEPT DESIGN COSTING	09.12.22
D	FOR DESIGN REVIEW	25.01.23
E	FOR REVIEW	15.05.23
F	FOR REVIEW	24.05.23
G	FOR WORKS APPROVAL	02.06.23


PROJECT NAME	ACTON WATERFRONT PARK PAVILIONS
PROJECT NUMBER	2163
CLIENT	CRA
LOCATION	ACTON

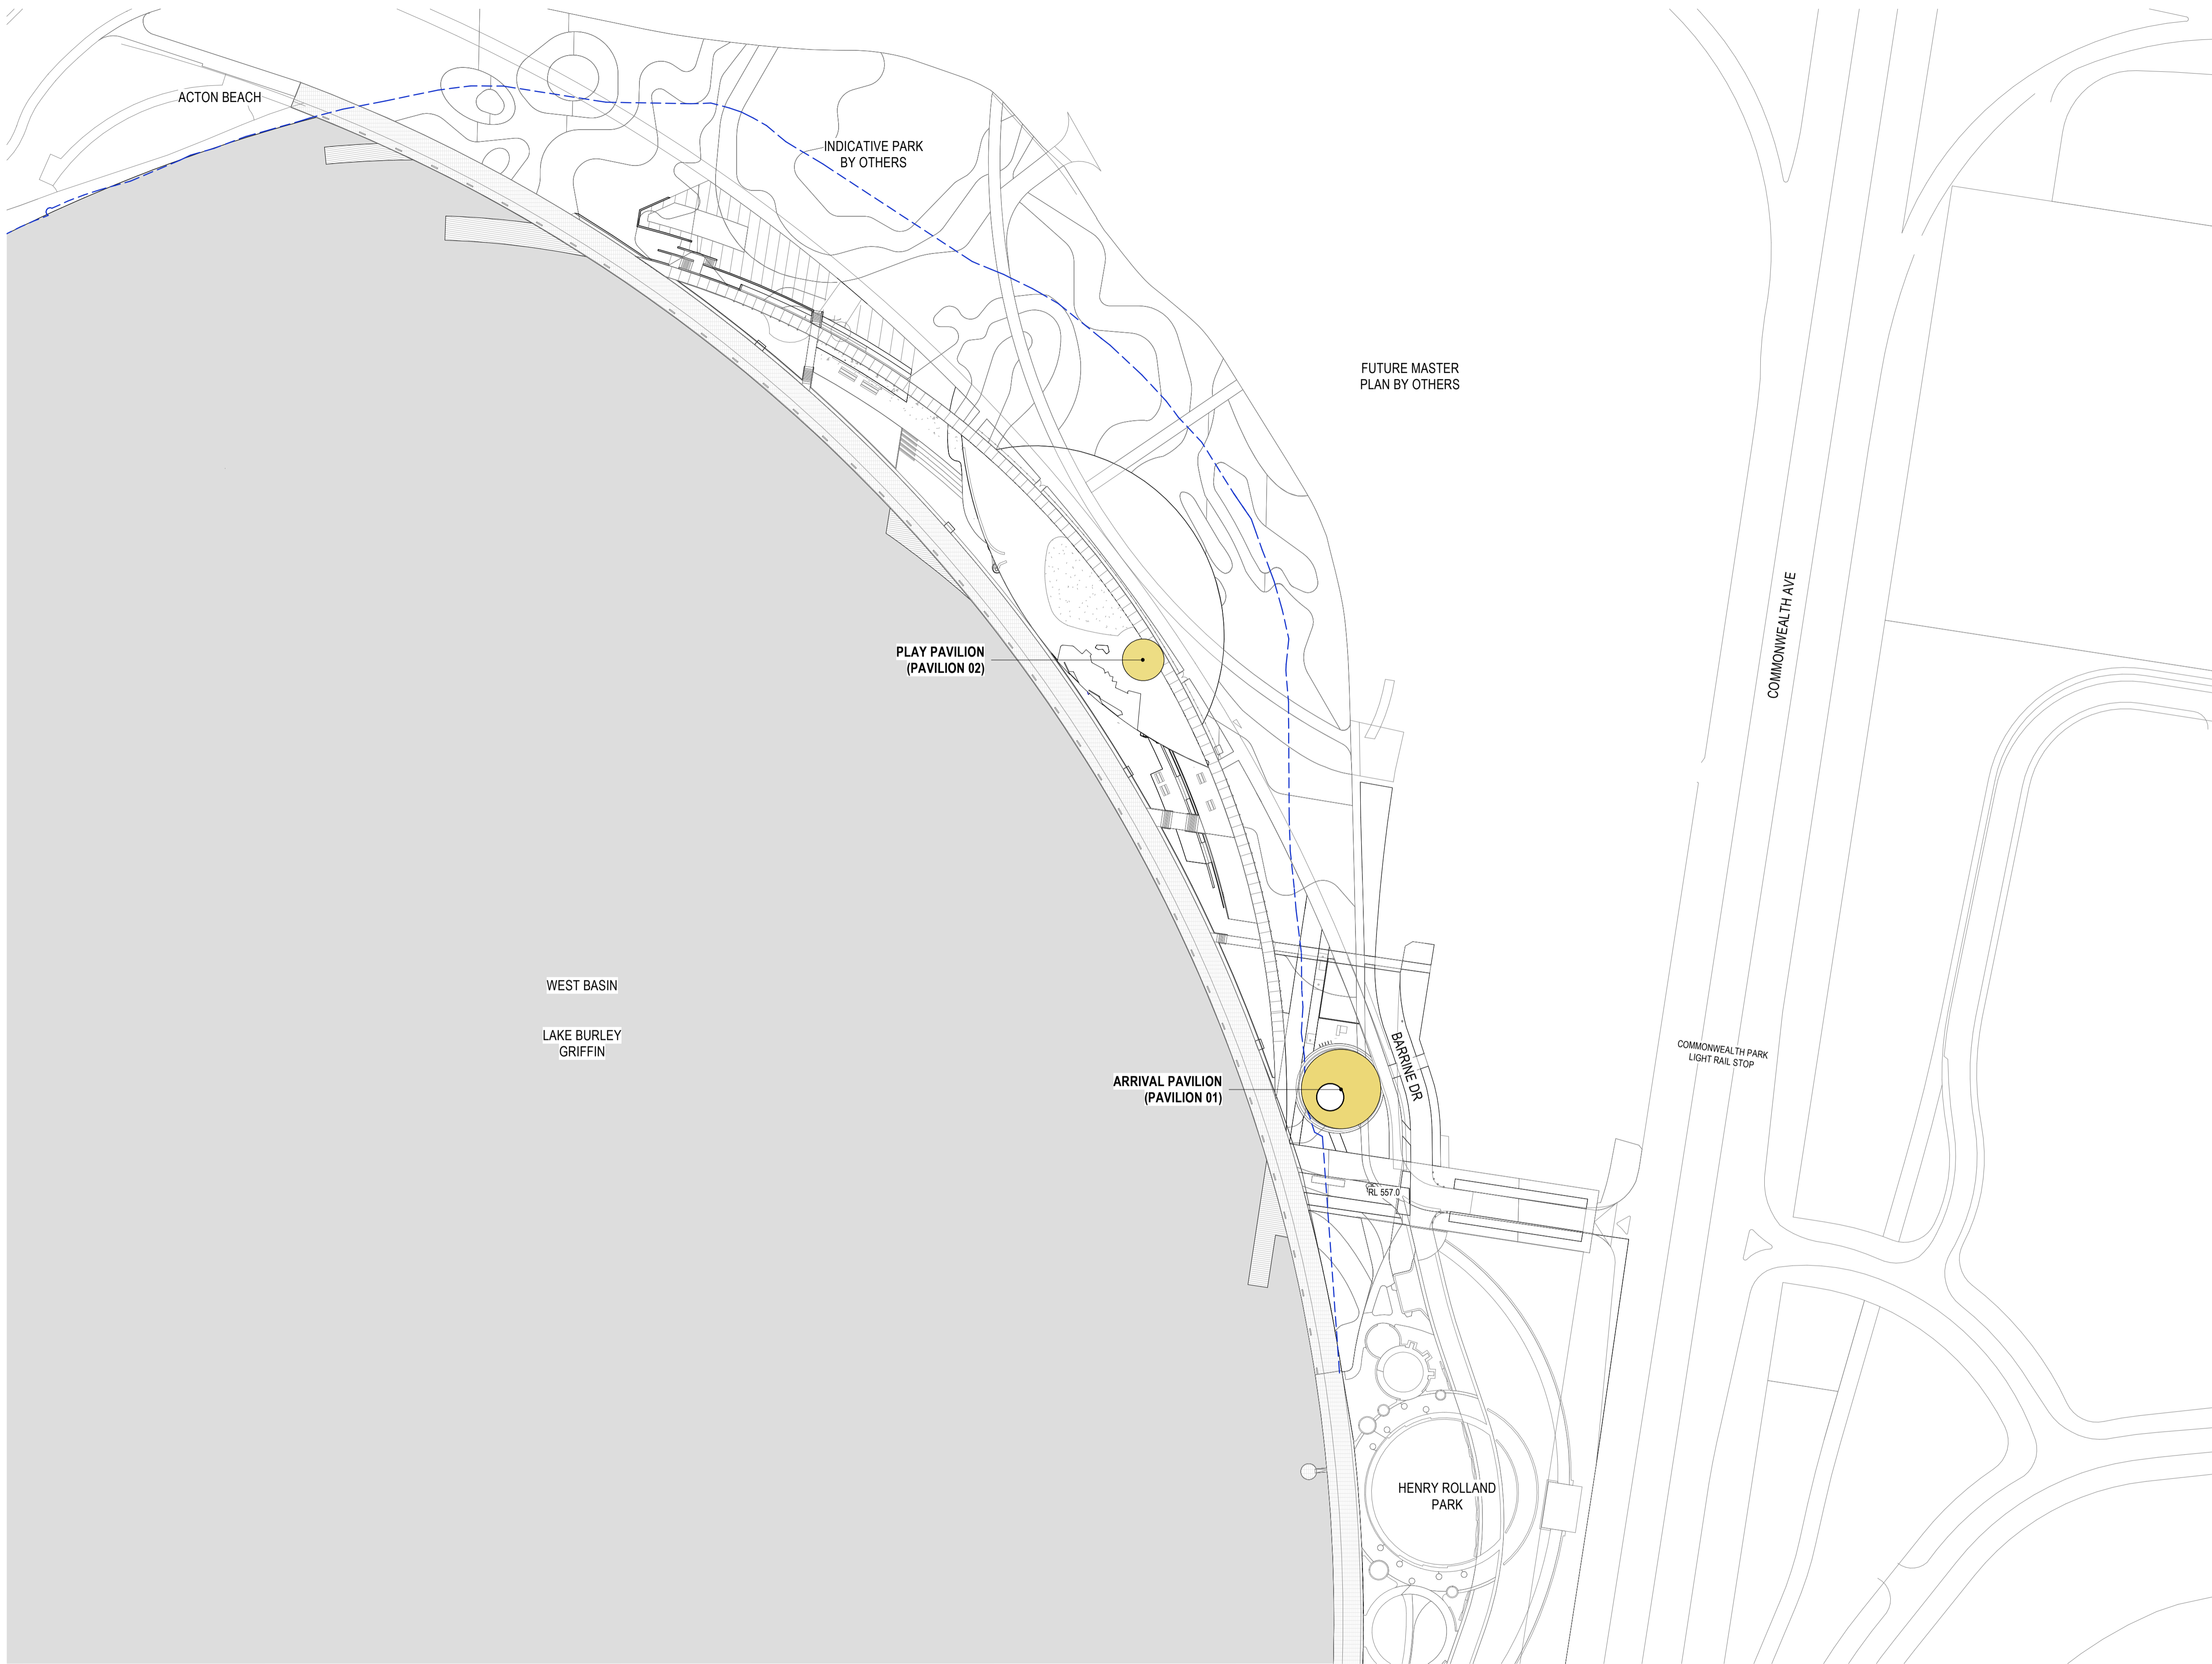

**LEGEND**  
 - - - RECLAIMED LAND BOUNDARY

REV	DESCRIPTION	DATE
A	FOR REVIEW AND COORDINATION	09.09.22
B	FOR 65% CONCEPT DESIGN COSTING	12.09.22
C	FOR 75% CONCEPT DESIGN	11.11.22
D	FOR 75% CONCEPT DESIGN COSTING	09.12.22
E	FOR DESIGN REVIEW	25.01.23
F	FOR REVIEW	15.05.23
G	FOR REVIEW	24.05.23
H	FOR WORKS APPROVAL	02.06.23


PROJECT NAME	<b>ACTON WATERFRONT PARK PAVILIONS</b>
PROJECT NUMBER	<b>2163</b>
CLIENT	<b>CRA</b>
LOCATION	<b>ACTON</b>

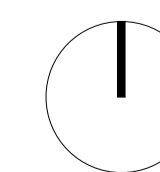


DRAWING TITLE  
**SITE AND MASTER PLAN**

SCALE  
**1 : 1000 @ A1 / 1:2000 @ A3**

DRAWING NUMBER  
**WA001**  
 REVISION  
**H**

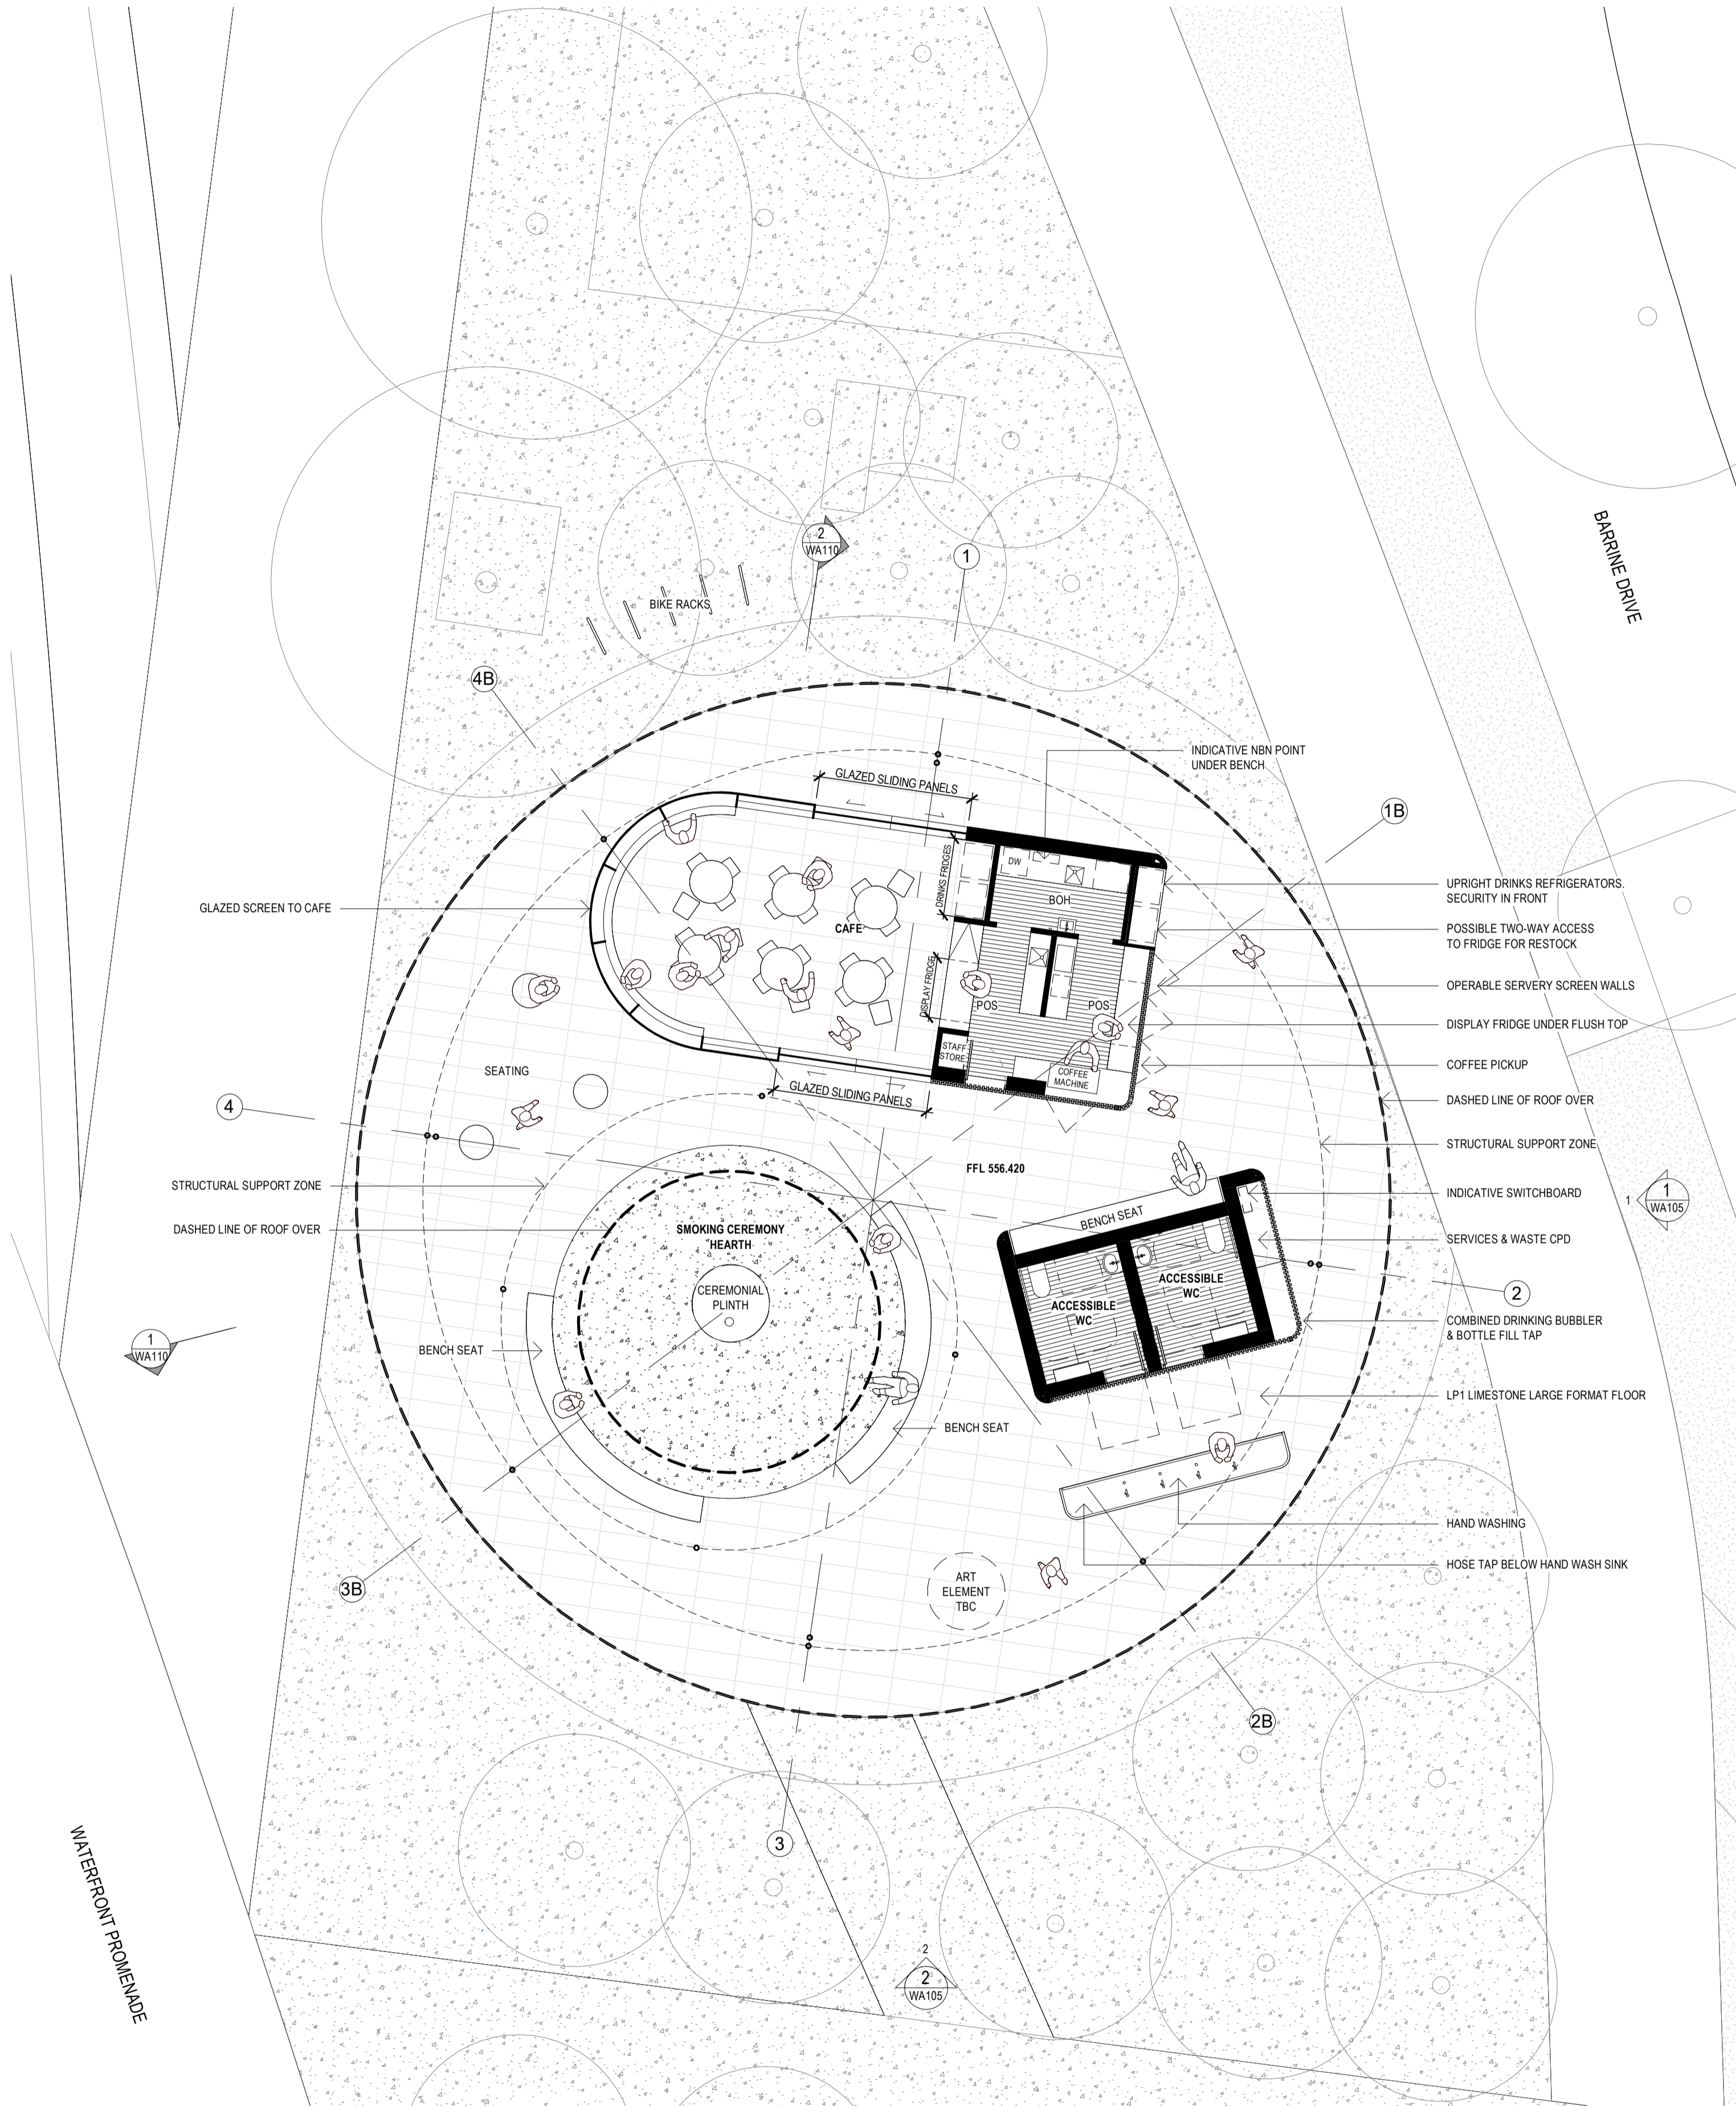

1 PAVILION 1 - GROUND  
1:100

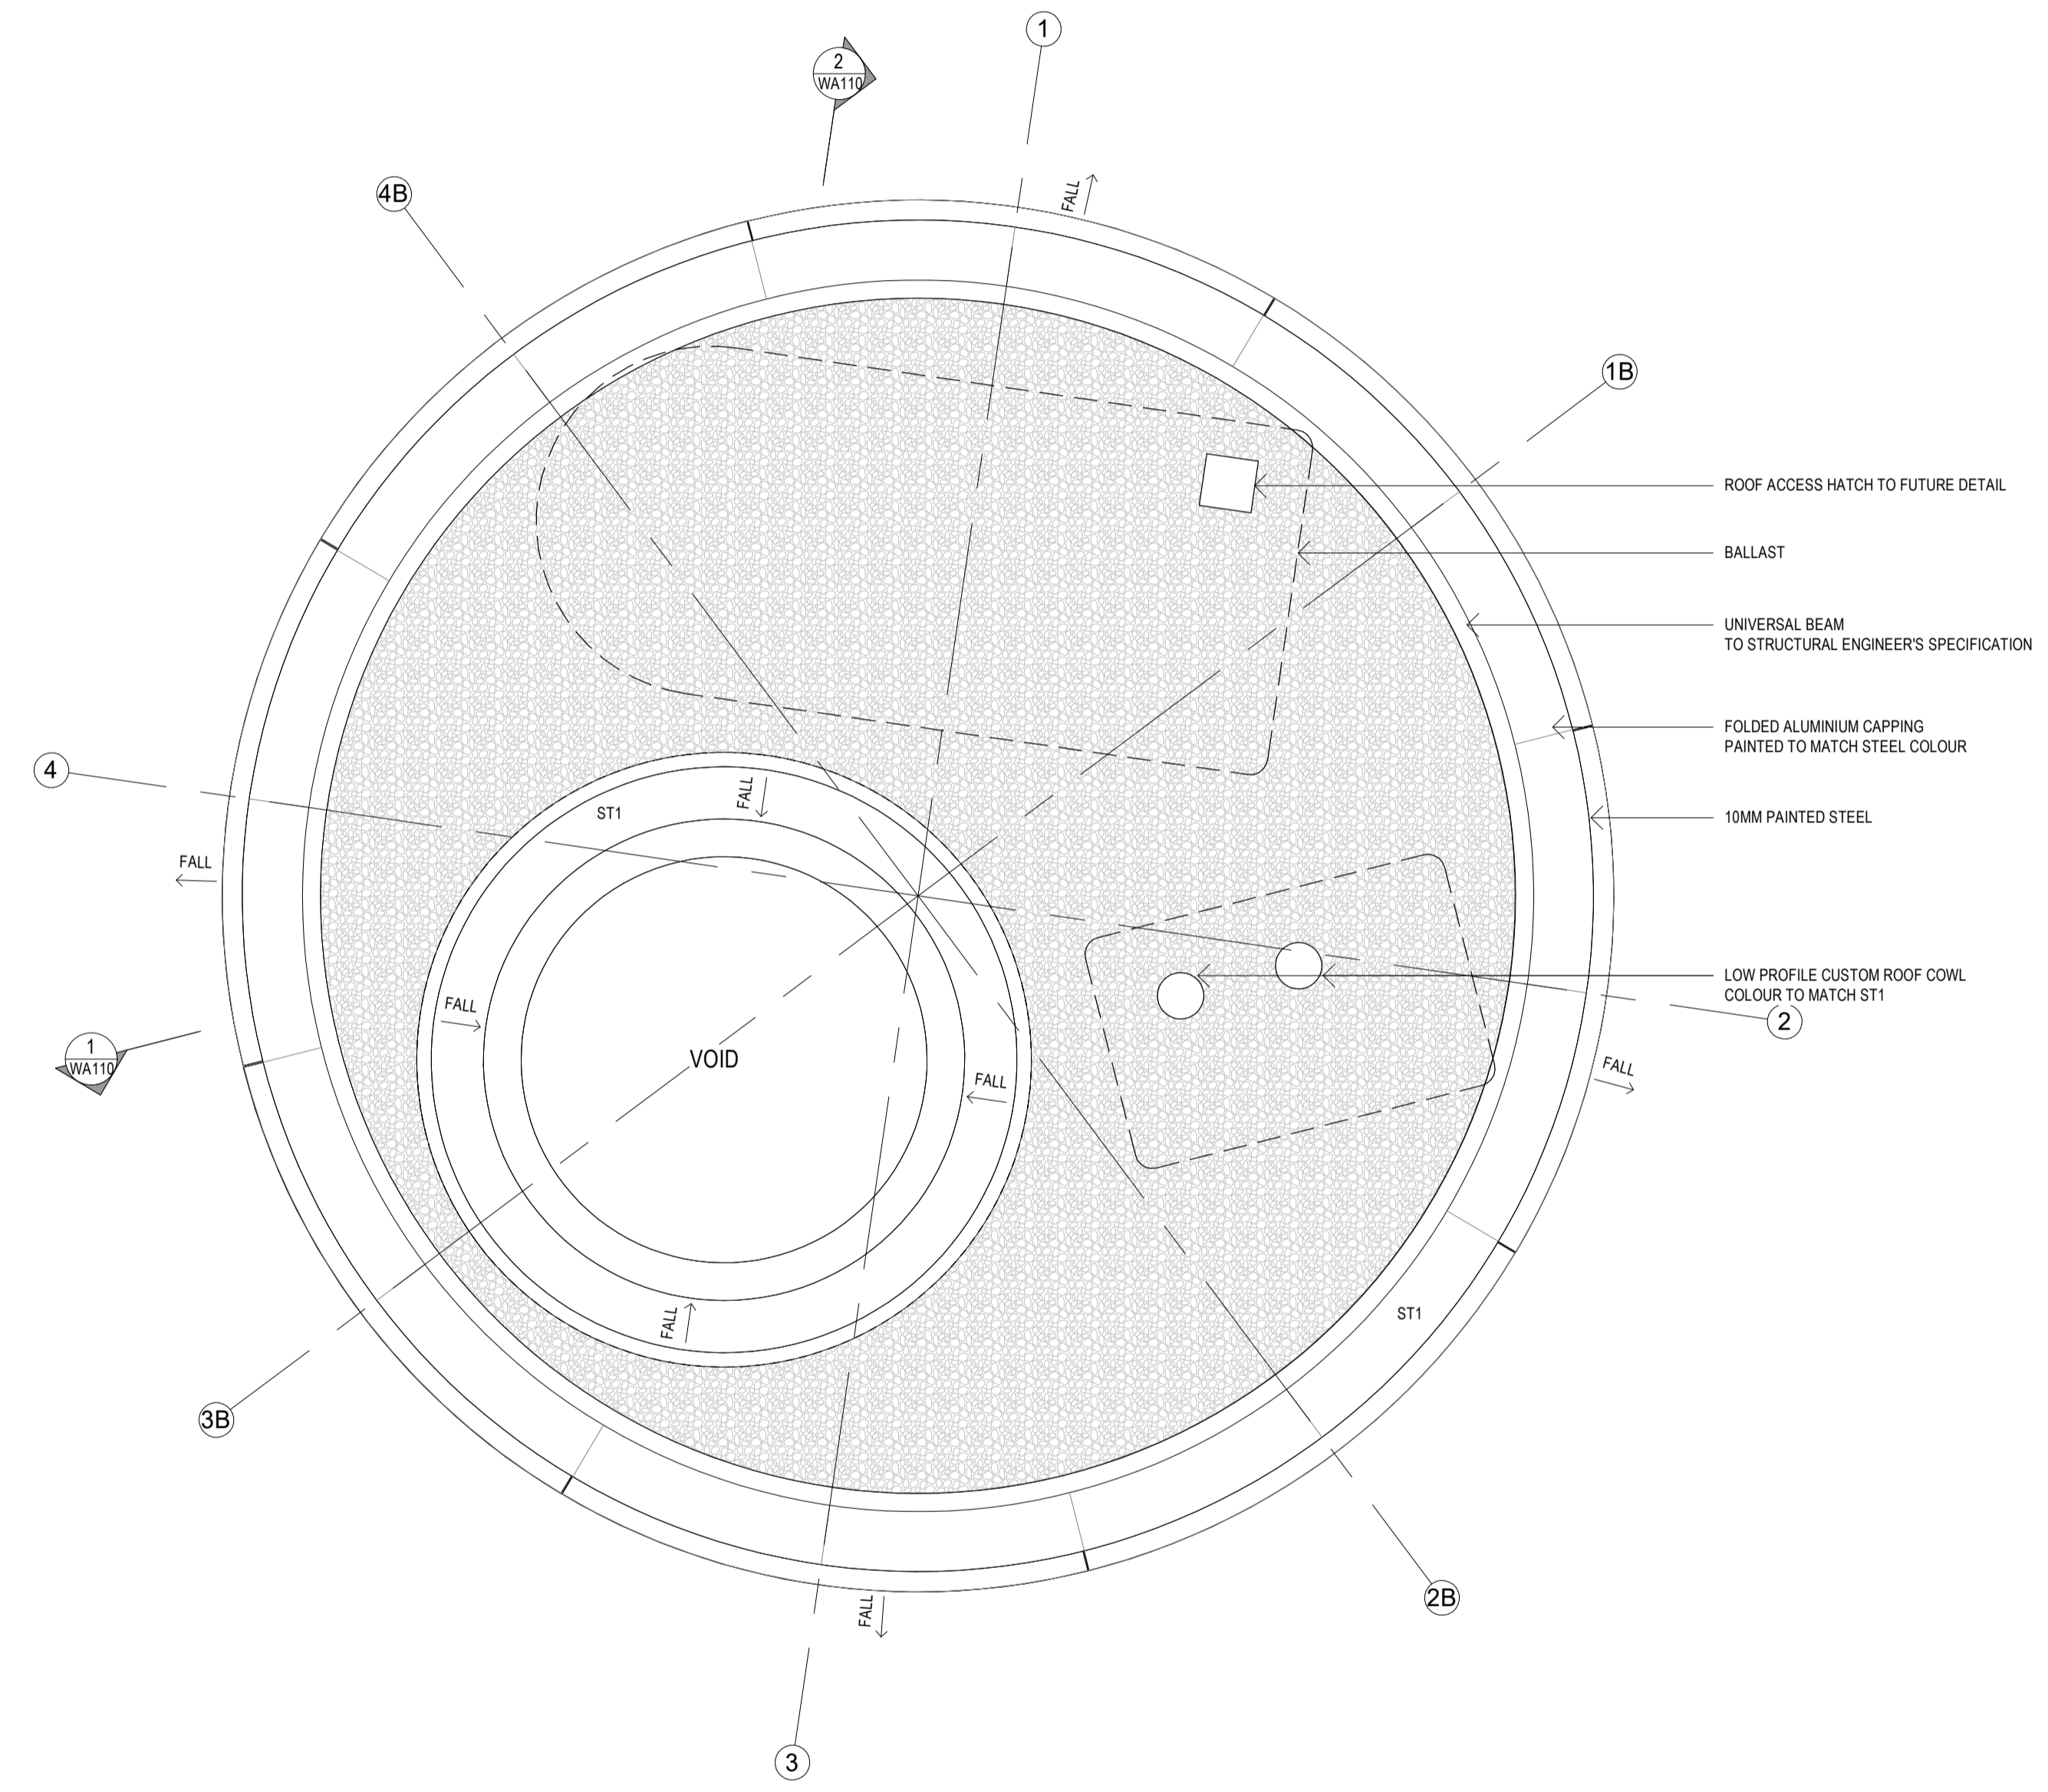


2 PAVILION 1 - ROOF 1-100  
1:100

REV	DESCRIPTION
A	FOR 65% CONCEPT DESIGN COSTING
B	FOR 75% CONCEPT DESIGN
C	FOR 75% CONCEPT DESIGN COSTING
D	FOR DESIGN REVIEW
E	FOR COORDINATION
F	FOR REVIEW
G	FOR REVIEW
H	FOR WORKS APPROVAL


DATE
12.09.22
11.11.22
09.12.22
25.01.23
09.05.23
15.05.23
24.05.23
02.06.23

PROJECT NAME	ACTON WATERFRONT PARK PAVILIONS
PROJECT NUMBER	2163
CLIENT	CRA
LOCATION	ACTON

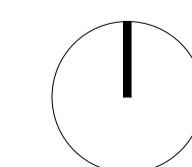


DRAWING TITLE	FLOOR PLAN & ROOF PLAN - ARRIVAL PAVILION
SCALE	1:100 @ A1 / 1:200 @ A3


DRAWING NUMBER	WA101
REVISION	H

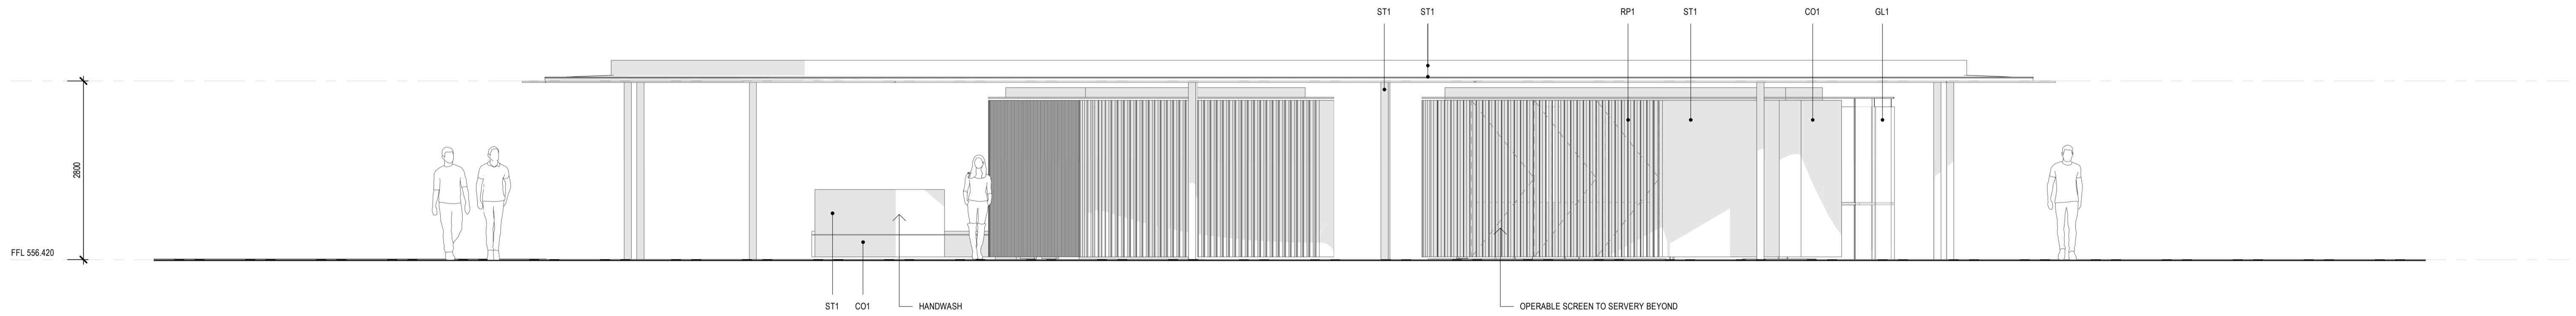


1 MAIN ELEVATION - ELEVATION EAST  
WA105

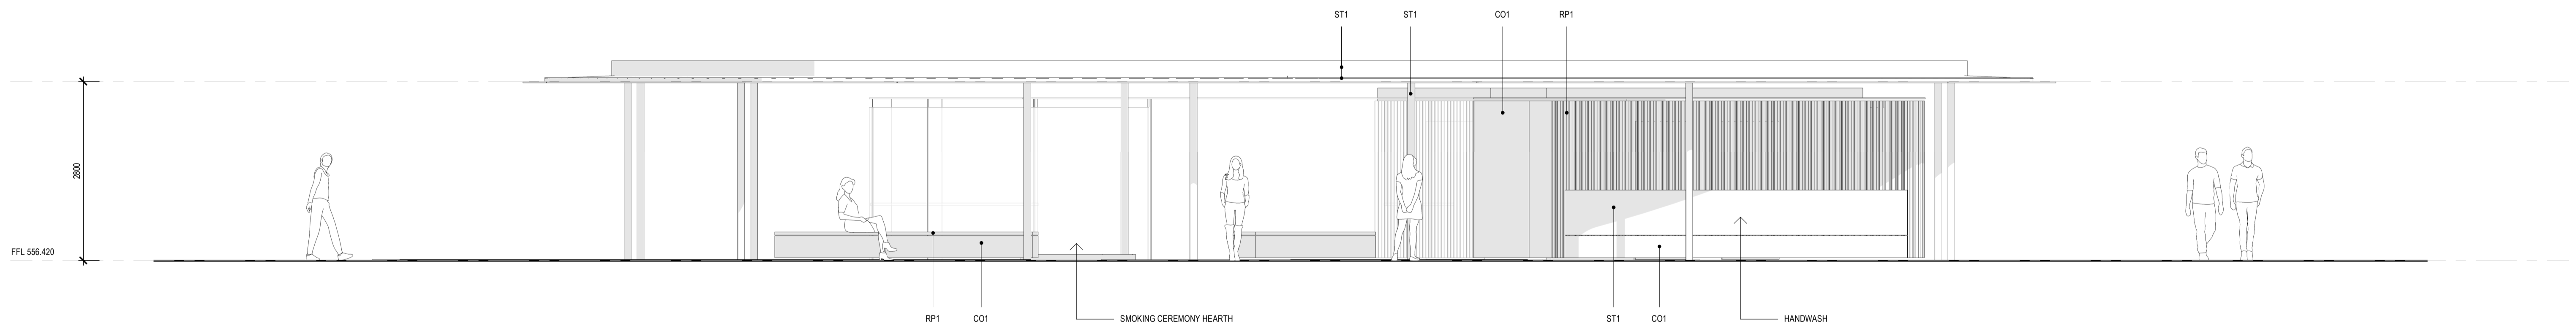

2 MAIN PAVILION - ELEVATION SOUTH

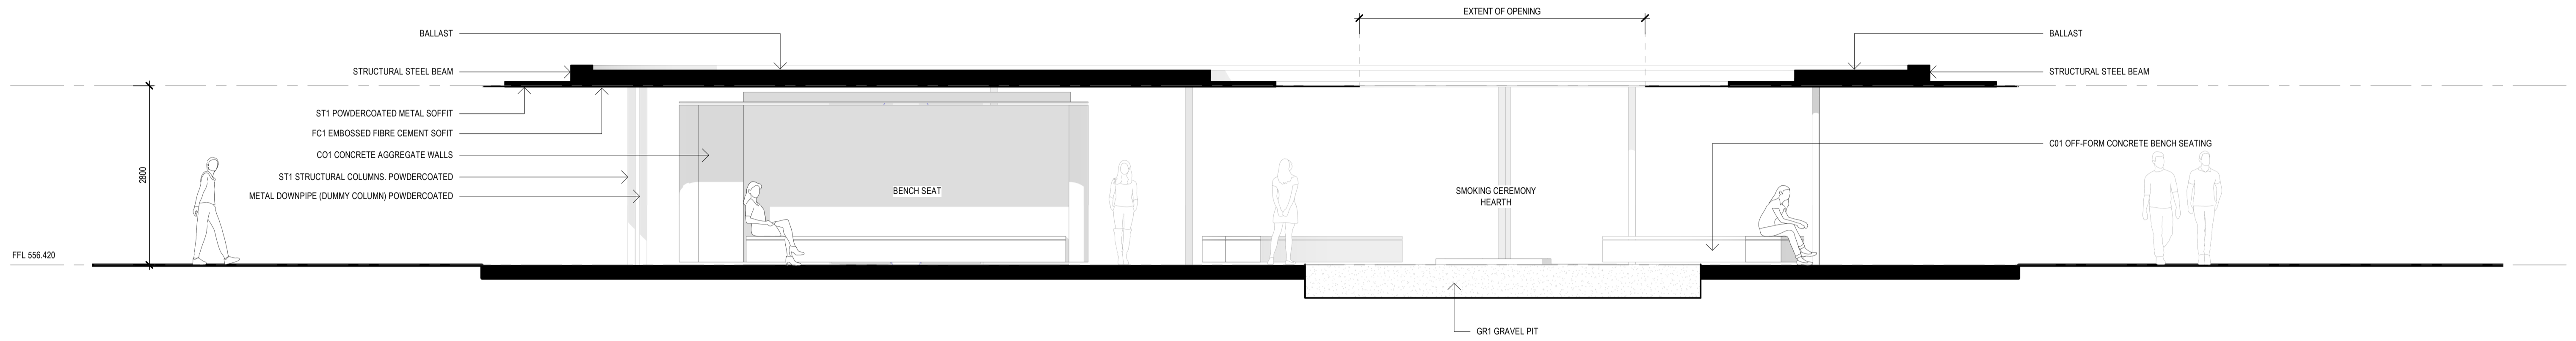

1 MAIN PAVILION - SECTION WEST EAST  
WA110

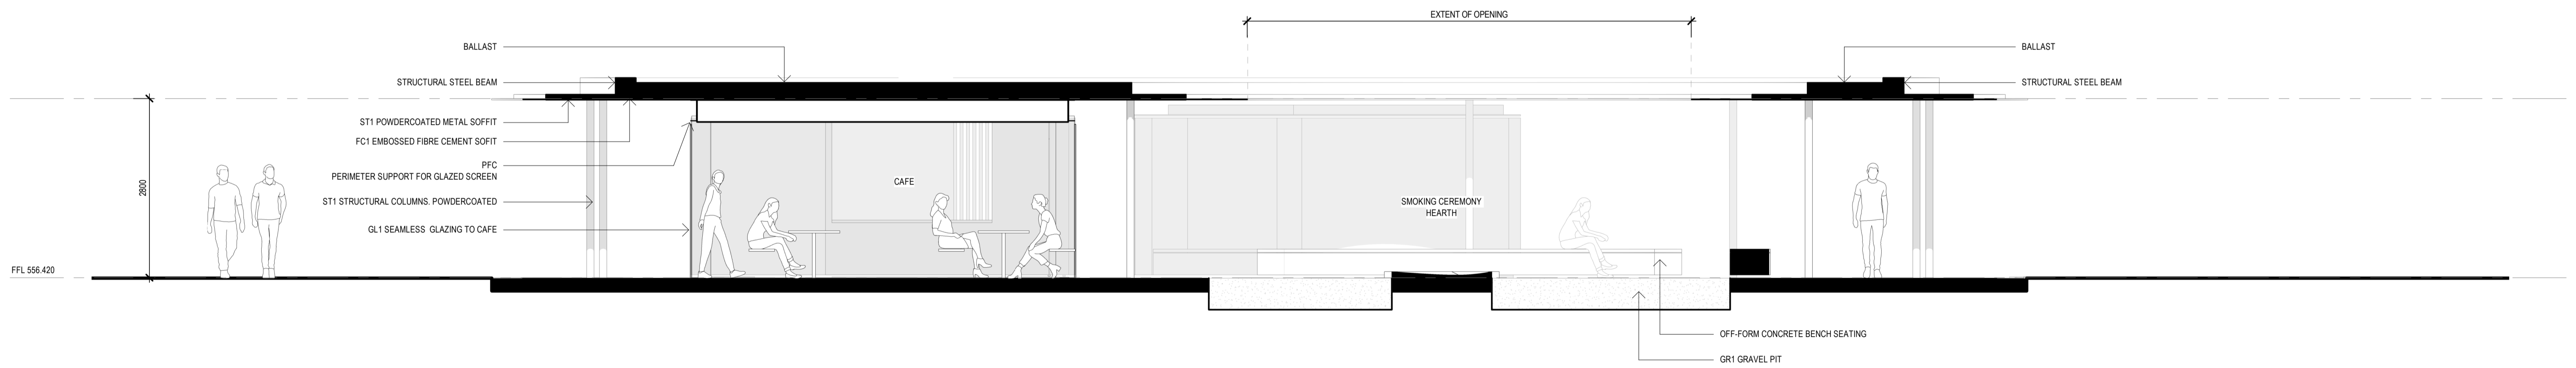

2 MAIN PAVILION - SECTION NORTH SOUTH  
WA110



REV	DESCRIPTION	DATE
A	FOR 75% CONCEPT DESIGN	11.11.22
B	FOR DESIGN REVIEW	25.01.23
C	FOR REVIEW	15.05.23
D	FOR REVIEW	24.05.23
E	FOR WORKS APPROVAL	02.06.23

PROJECT NAME	<b>ACTON WATERFRONT PARK PAVILIONS</b>
PROJECT NUMBER	<b>2163</b>
CLIENT	<b>CRA</b>
LOCATION	<b>ACTON</b>

DRAWING TITLE  
**PERSPECTIVE - ARRIVAL PAVILION**

DRAWING NUMBER  
**WA121**  
 REVISION  
**E**



REV	DESCRIPTION	DATE
A	FOR 75% CONCEPT DESIGN	11.11.22
B	FOR DESIGN REVIEW	25.01.23
C	FOR REVIEW	15.05.23
D	FOR REVIEW	24.05.23
E	FOR WORKS APPROVAL	02.06.23

PROJECT NAME	
<b>ACTON WATERFRONT PARK PAVILIONS</b>	
PROJECT NUMBER	CLIENT
<b>2163</b>	<b>CRA</b>
LOCATION	
<b>ACTON</b>	

DRAWING TITLE  
**PERSPECTIVE - ARRIVAL PAVILION**

DRAWING NUMBER  
**WA122**  
 REVISION  
**E**



# StewartArchitecture

Canberra Studio: 10/285 Canberra Avenue Fyshwick ACT 2609. P: +61 2 6228 1200  
 Sydney Studio: 2/233-235 Bulwara Road Ultimo NSW 2007. P: +61 2 9061 4760  
 stewartarchitecture.com.au. Primary Nominee Marcus Graham ACT 1090. NSW 10921. ABN 89 765 826

Not for construction. Copyright owned by Stewart Architecture Pty Ltd. Rights to this document are subject to payment in full of all Stewart Architecture fees. This document may only be used for the express purpose for which it has been created and any unauthorised use is at the user's sole risk and without limiting Stewart Architecture's rights the user releases and indemnifies Stewart Architecture from and against all loss so arising. Do not scale from drawings. This drawing is to be read in conjunction with all other contract documents inclusive of all schedules, specifications and other consultants documentation. Any discrepancies or inconsistencies are to be clarified prior to works.

REV	DESCRIPTION	DATE
A	FOR 75% CONCEPT DESIGN	11.11.22
B	FOR REVIEW	15.05.23
C	FOR REVIEW	24.05.23
D	FOR WORKS APPROVAL	02.06.23


PROJECT NAME	<b>ACTON WATERFRONT PARK PAVILIONS</b>	
PROJECT NUMBER	CLIENT	
<b>2163</b>	<b>CRA</b>	
LOCATION	<b>ACTON</b>	

DRAWING TITLE  
**PERSPECTIVE - ARRIVAL PAVILION**


DRAWING NUMBER  
**WA123**  
 REVISION  
**D**





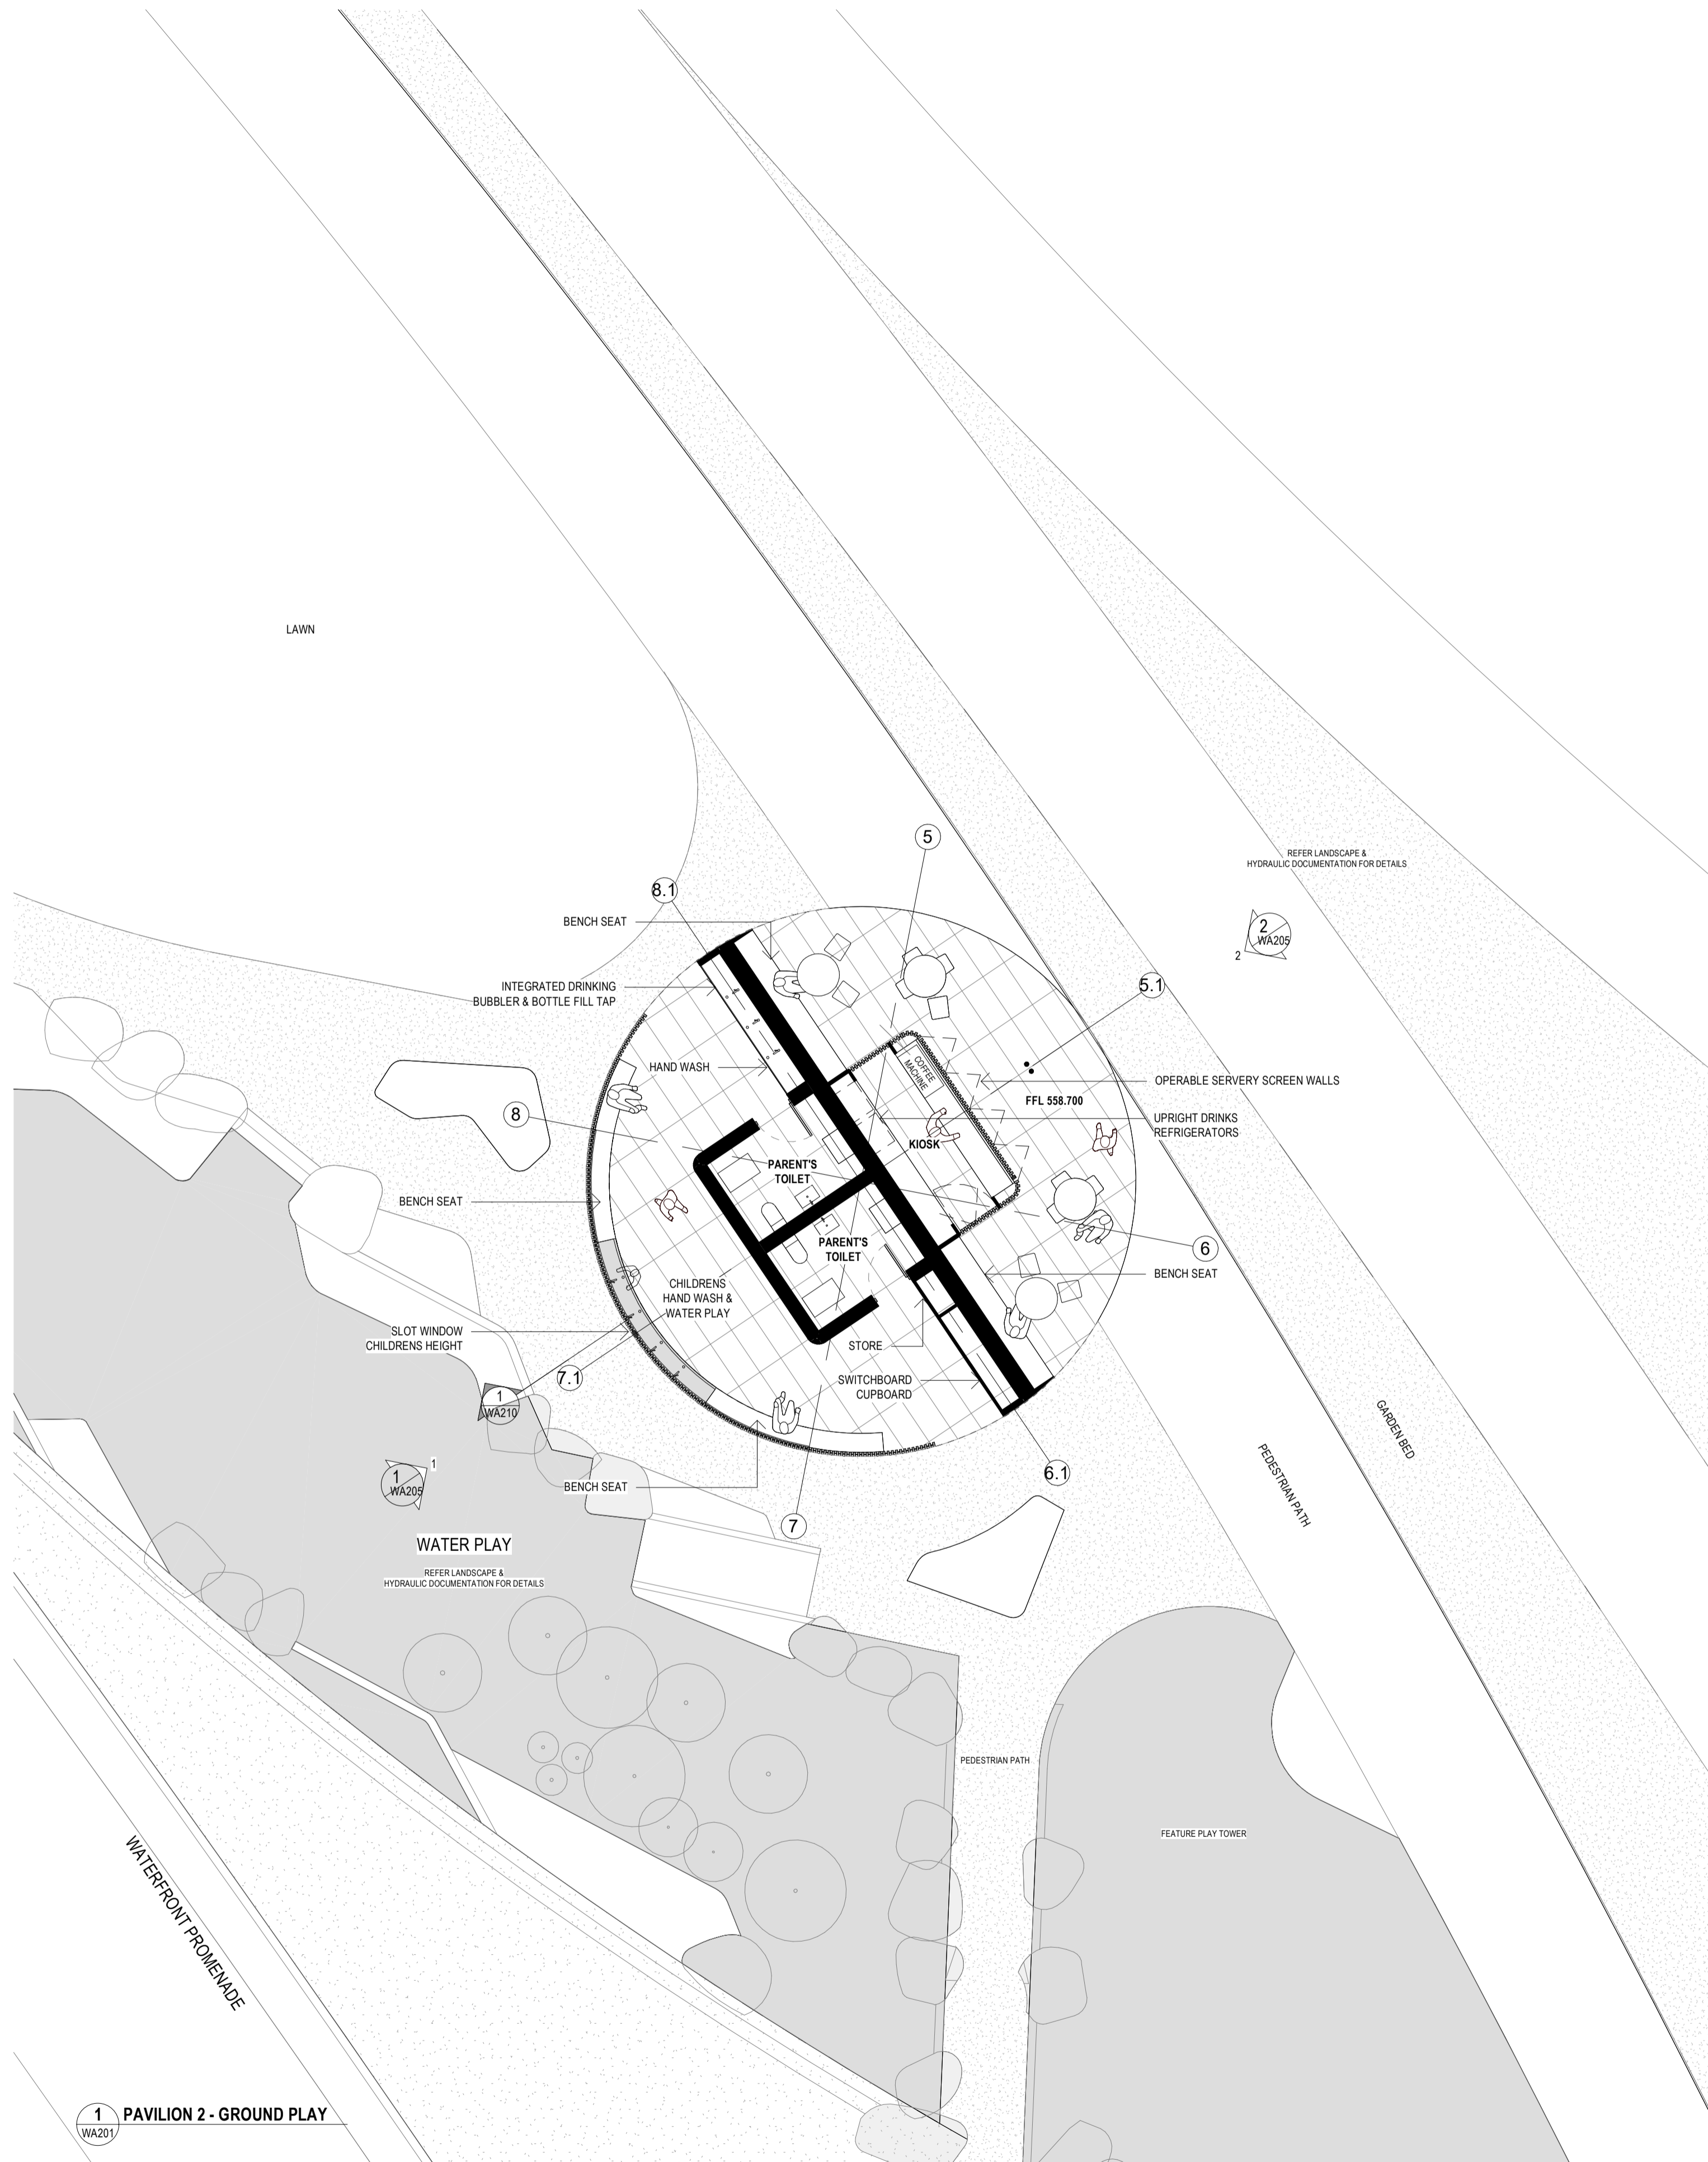

1 PAVILION 2 - GROUND PLAY  
WA201

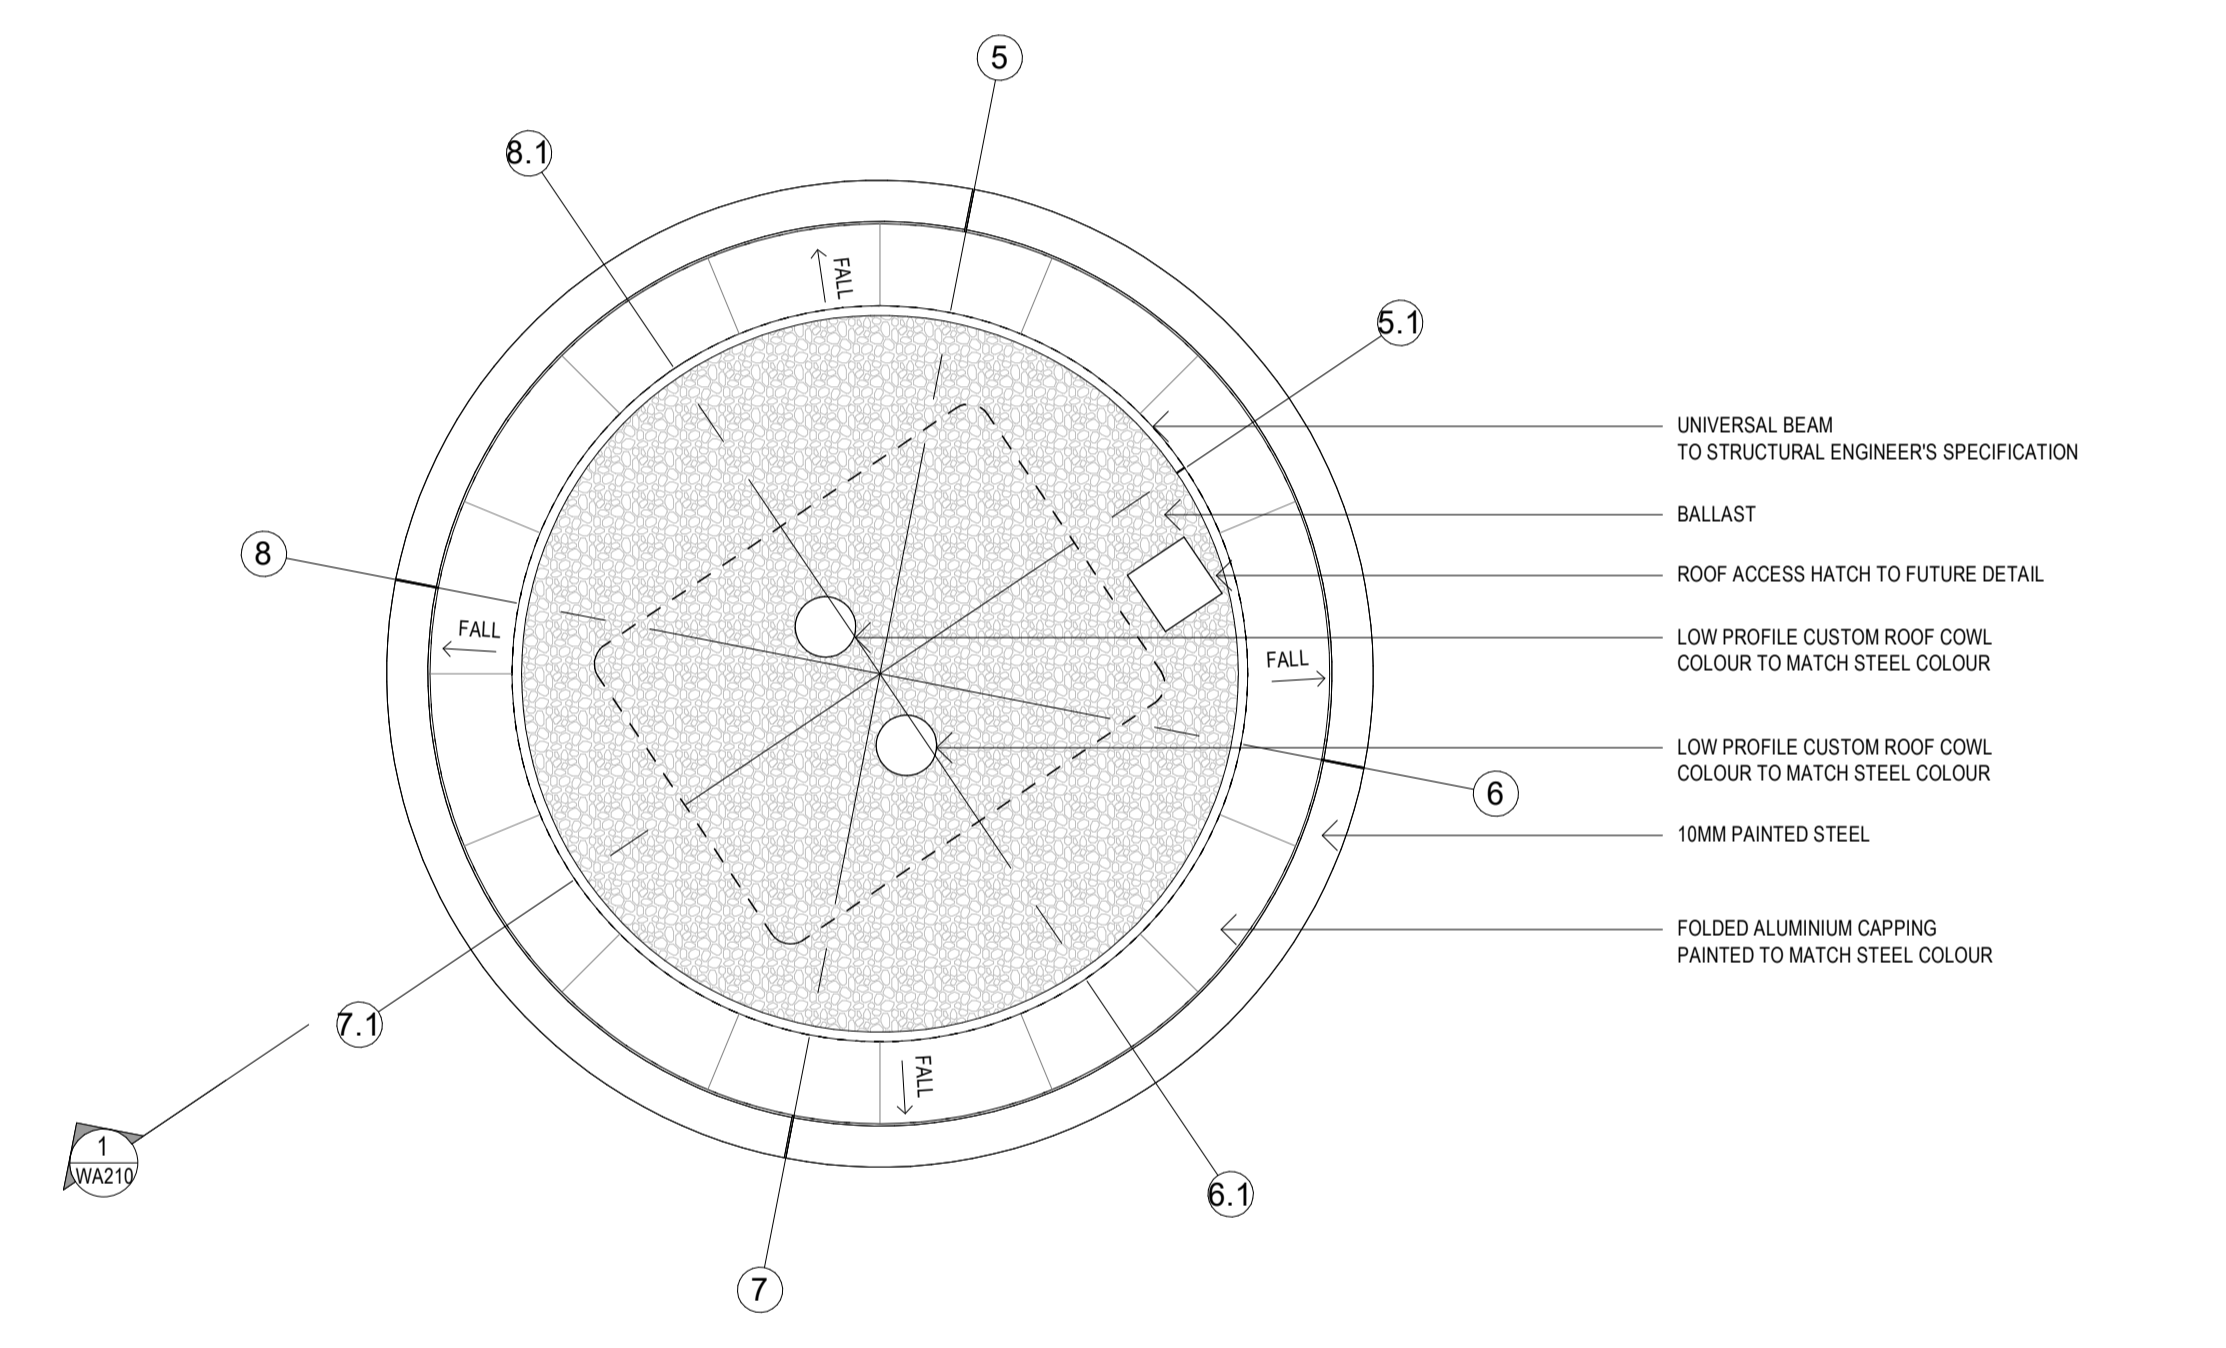

2 PAVILION 2 - ROOF PLAY  
WA201

LEGEND

- STRUCTURAL COLUMN  
114.3 X 6 CHS
- DUMMY COLUMN  
DRAINPIPE  
(POTENTIAL LOCATIONS)

LEGEND

- ▨ EXTENT OF 3mm PAINTED ALUMINIUM SHEET

REV	DESCRIPTION
A	FOR 65% CONCEPT DESIGN COSTING
B	FOR 75% CONCEPT DESIGN
C	FOR 75% CONCEPT DESIGN COSTING
D	FOR DESIGN REVIEW
E	FOR COORDINATION
F	FOR REVIEW
G	FOR REVIEW
H	FOR WORKS APPROVAL


DATE
12.09.22
11.11.22
09.12.22
25.01.23
09.05.23
15.05.23
24.05.23
02.06.23

PROJECT NAME  
**ACTON WATERFRONT PARK PAVILIONS**

PROJECT NUMBER  
**2163**

CLIENT  
**CRA**

LOCATION  
**ACTON**

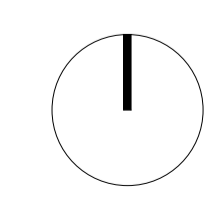


DRAWING TITLE  
**FLOOR PLAN & ROOF PLAN - PLAY PAVILION**


SCALE  
**1 : 100 @ A1 / 1:200 @ A3**

DRAWING NUMBER  
**WA201**


REVISION  
**H**

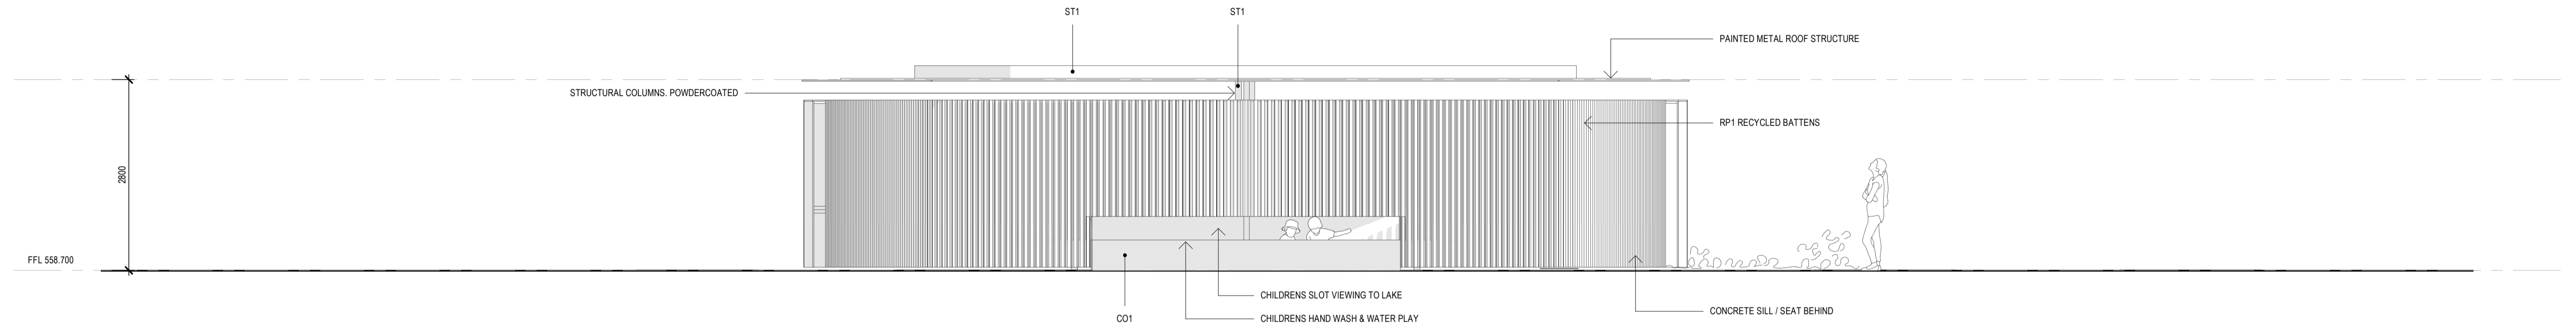

1 PLAY PAVILION - ELEVATION WEST  
WA205

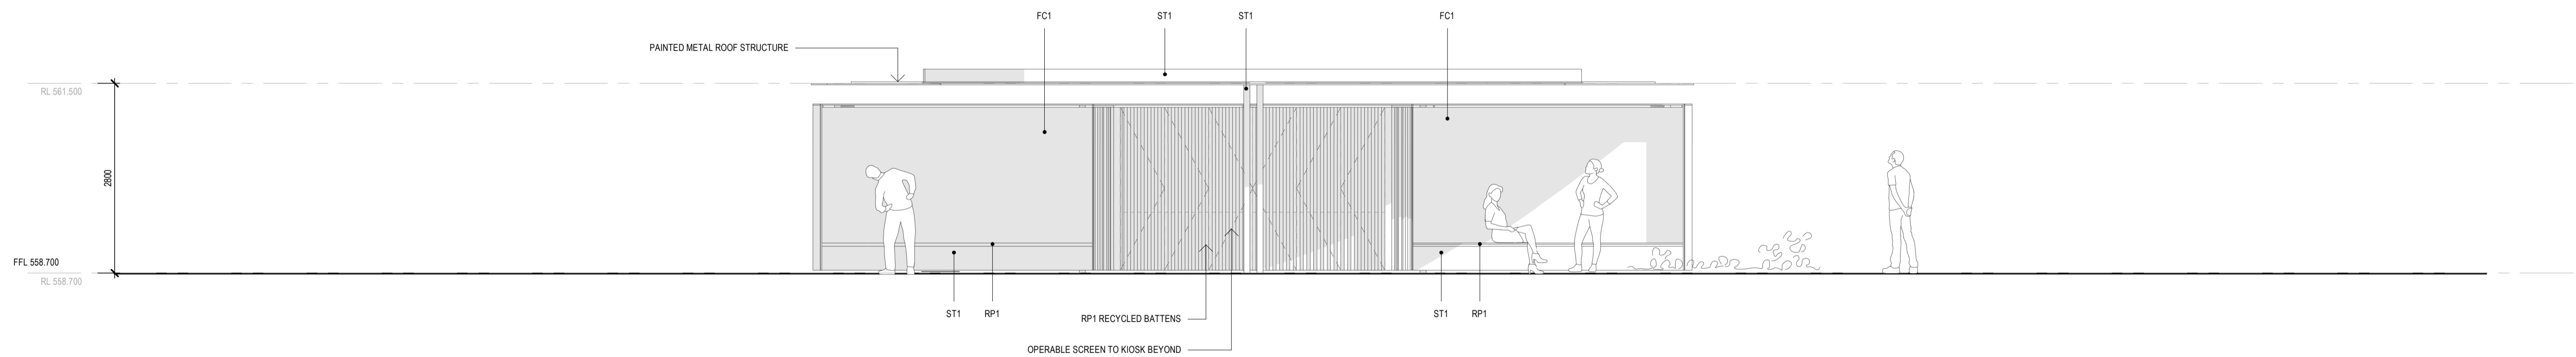

2 PLAY PAVILION - ELEVATION EAST  
WA205

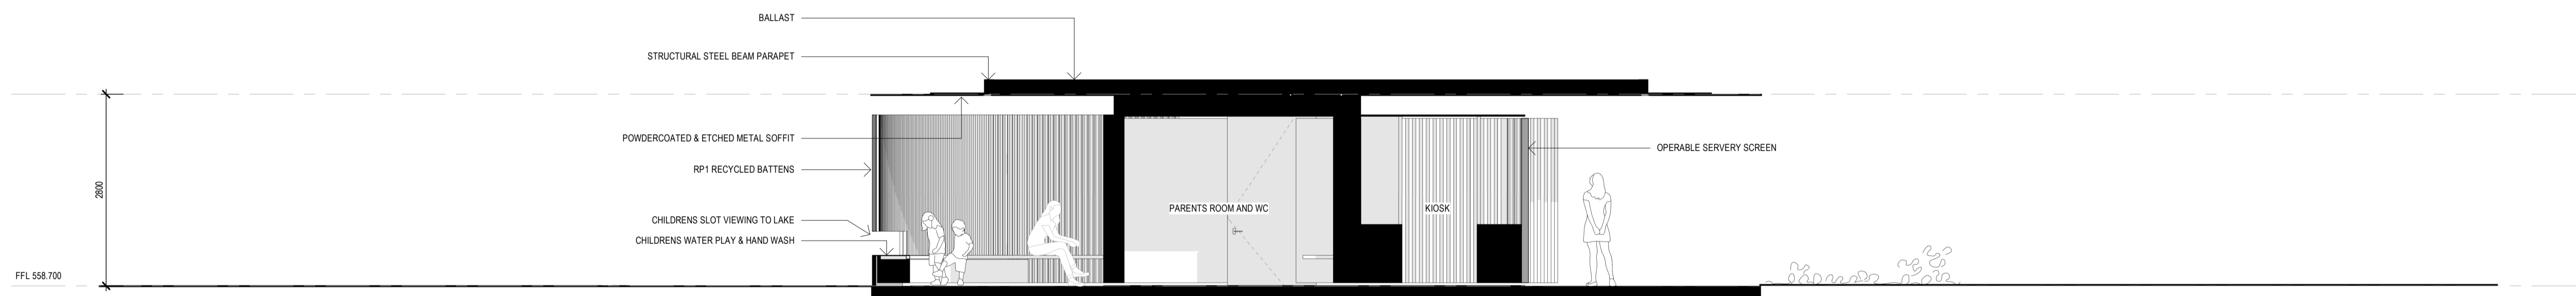

REV	DESCRIPTION	DATE
A	FOR 75% CONCEPT DESIGN	11.11.22
B	FOR 75% CONCEPT DESIGN COSTING	09.12.22
C	FOR DESIGN REVIEW	25.01.23
D	FOR REVIEW	15.05.23
E	FOR REVIEW	24.05.23
F	FOR WORKS APPROVAL	02.06.23

PROJECT NAME	
<b>ACTON WATERFRONT PARK PAVILIONS</b>	
PROJECT NUMBER	CLIENT
<b>2163</b>	<b>CRA</b>
LOCATION	
<b>ACTON</b>	

DRAWING TITLE	
<b>SECTION - PLAY PAVILION</b>	
SCALE	
<b>1 : 50 @ A1</b>	<b>/ 1:100 @ A3</b>

DRAWING NUMBER
<b>WA210</b>
REVISION
<b>F</b>



REV	DESCRIPTION	DATE
A	FOR 75% CONCEPT DESIGN	11.11.22
B	FOR DESIGN REVIEW	25.01.23
C	FOR REVIEW	15.05.23
D	FOR REVIEW	24.05.23
E	FOR WORKS APPROVAL	02.06.23

PROJECT NAME	<b>ACTON WATERFRONT PARK PAVILIONS</b>
PROJECT NUMBER	<b>2163</b>
CLIENT	<b>CRA</b>
LOCATION	<b>ACTON</b>

DRAWING TITLE  
**PERSPECTIVE - PLAY PAVILION**

DRAWING NUMBER  
**WA221**

REVISION  
**E**



**StewartArchitecture**

Canberra Studio: 10/285 Canberra Avenue Fyshwick ACT 2609. P: +61 2 6228 1200  
 Sydney Studio: 2/233-235 Bulwara Road Ultimo NSW 2007. P: +61 2 9061 4760  
 stewartarchitecture.com.au. Primary Nominee Marcus Graham ACT 1090. NSW 10921. ABN 89 765 826

Not for construction. Copyright owned by Stewart Architecture Pty Ltd. Rights to this document are subject to payment in full of all Stewart Architecture fees. This document may only be used for the express purpose for which it has been created and any unauthorised use is at the user's sole risk and without limiting Stewart Architecture's rights the user releases and indemnifies Stewart Architecture from and against all loss so arising. Do not scale from drawings. This drawing is to be read in conjunction with all other contract documents inclusive of all schedules, specifications and other consultants documentation. Any discrepancies or inconsistencies are to be clarified prior to works.

REV	DESCRIPTION
A	FOR REVIEW
B	FOR REVIEW
C	FOR WORKS APPROVAL

DATE
15.05.23
24.05.23
02.06.23

PROJECT NAME	<b>ACTON WATERFRONT PARK PAVILIONS</b>
PROJECT NUMBER	<b>2163</b>
CLIENT	<b>CRA</b>
LOCATION	<b>ACTON</b>

DRAWING TITLE  
**PERSPECTIVE - PLAY PAVILION**

DRAWING NUMBER  
**WA222**  
 REVISION  
**C**





CO1  
WALL  
CONCRETE AGREGATE  
VARIATED PIGMENT

GL1  
WALL  
CURVED GLAZING

GR1  
FLOOR  
COMPACT DECO GRANITE

LP1  
FLOOR  
LIMESTONE  
LARGE FORMAT

ST1  
ROOF / SOFFIT / COLUMNS  
STEELWORK  
GREEN

FC1  
WALL / SOFFIT  
FIBRE CEMENT  
EMBOSSSED / DEBOSSSED  
GREEN

RP1  
BATTEN / SEATING / SCREENING  
RECYCLED PVC