

DRAWING LIST


COVER SHEET	100
PLANTING PLAN - LEVEL 1	301
PLANTING PLAN - LEVEL 2	302
PLANTING PLAN - LEVEL 3	303
PLANTING PLAN - OFF-SITE WORKS	304
DETAILS + TREE IMAGES	401

REV.	DESCRIPTION	DRAWN	APPROVED	DATE
A	FOR REVIEW	JS	NH	12APR23
-	-	-	-	-
-	-	-	-	-
-	-	-	-	-
-	-	-	-	-
-	-	-	-	-
-	-	-	-	-
-	-	-	-	-
-	-	-	-	-
-	-	-	-	-

HARRIS HOBBS Landscape Architect
LANDSCAPES
 16 ROBE STREET
 DEAKIN ACT 2600
 p +61 2 6273 4661
 e hh@hhl.com.au
 w www.hhl.com.au


Harris Hobbs Landscapes acknowledges the Ngurnawal people, the traditional custodians of the land on which we live, work, rest and play.

DATE	APR 2023	PROJECT	11 44 BELCONNEN
CLIENT	MPG	DRAWING TITLE	COVER SHEET
STATUS	FOR REVIEW	JOB	23017
REV	A	DWG	100

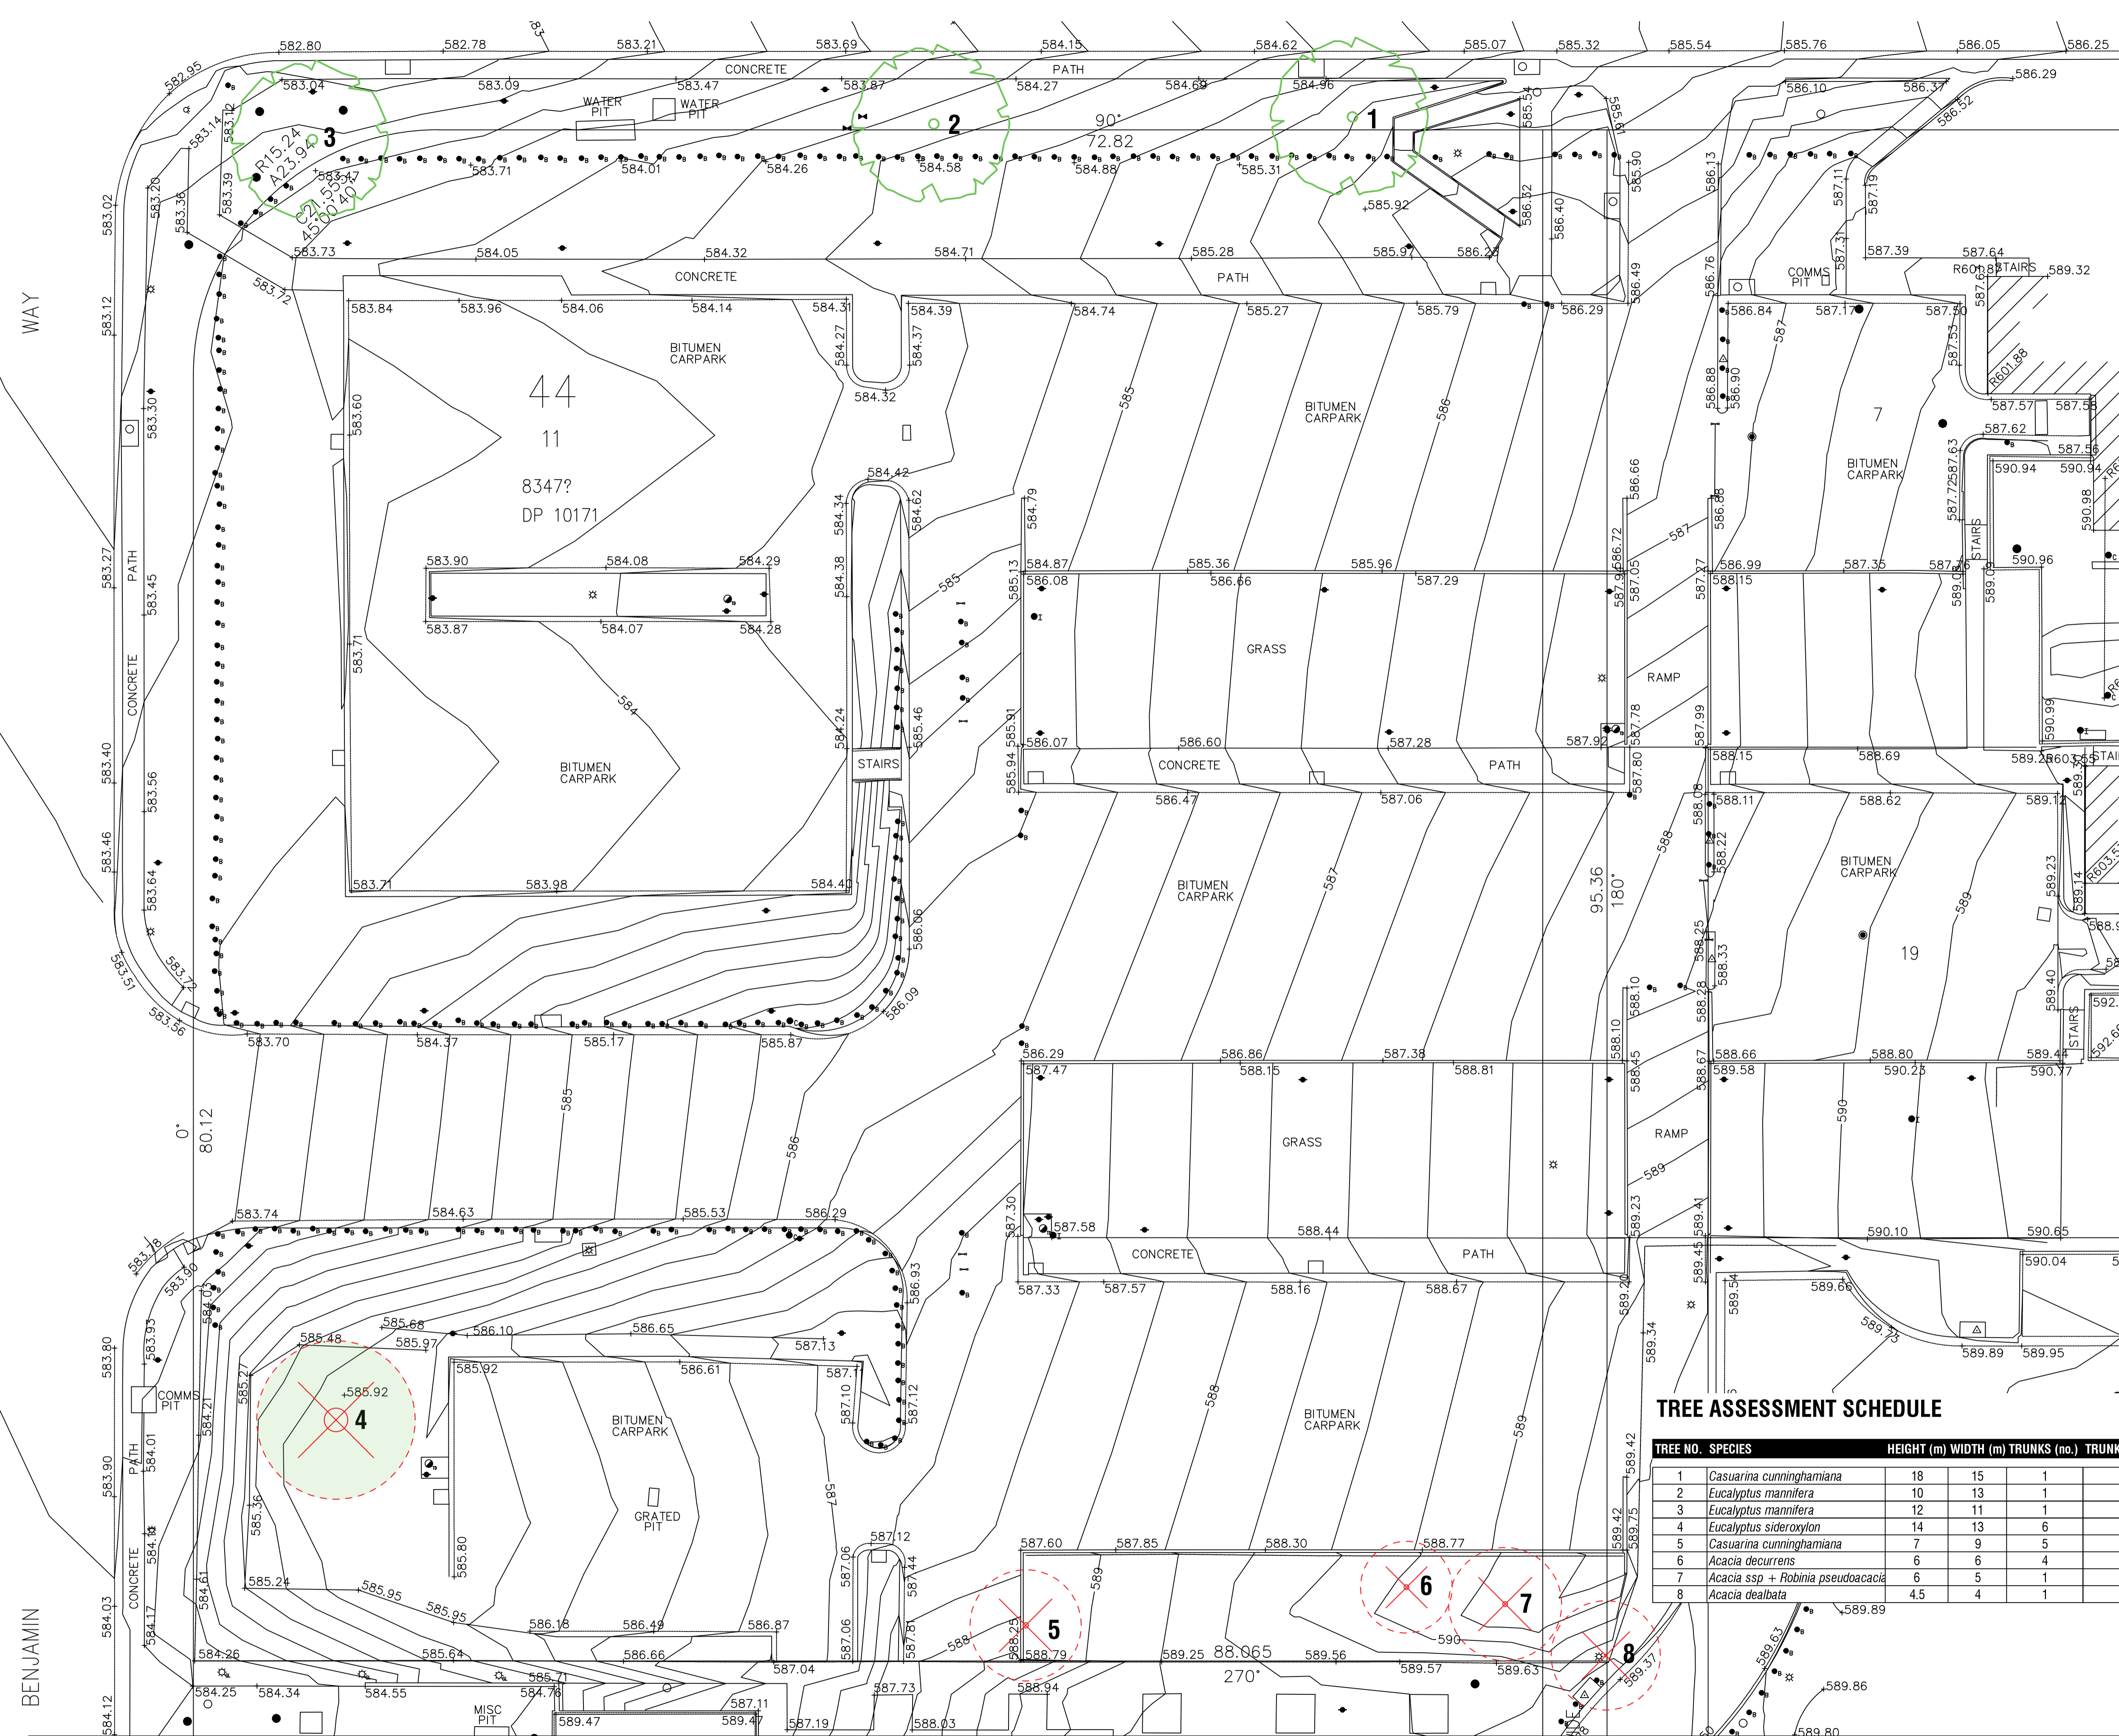

LEGEND

- street trees
- non-regulated trees proposed for removal
- regulated trees proposed for removal
- 3** tree number

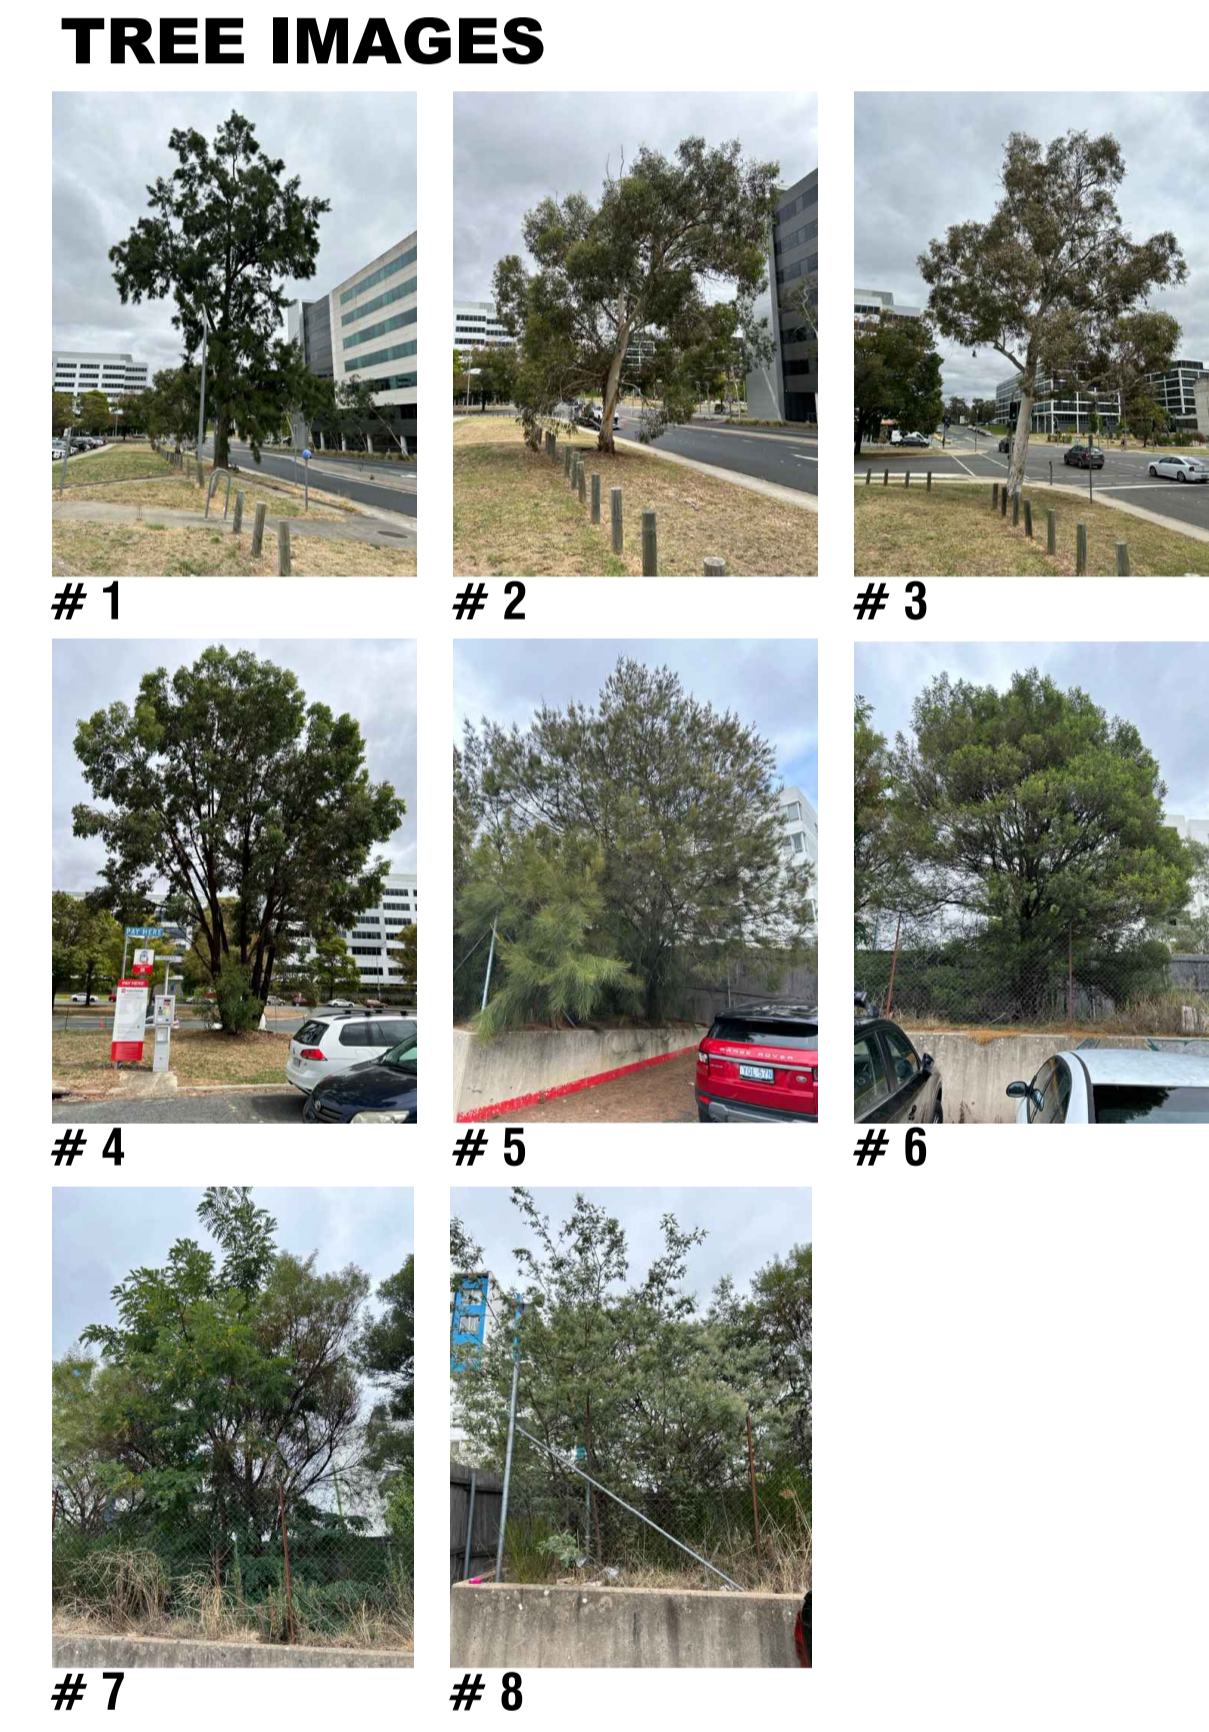

TREE ASSESSMENT SCHEDULE

TREE NO.	SPECIES	HEIGHT (m)	WIDTH (m)	TRUNKS (no.)	TRUNK CIRC. (mm)	RATING	REGULATED	RECOMMENDATION	COMMENTS
1	<i>Casuarina cunninghamiana</i>	18	15	1	2100	FAIR	STREET		
2	<i>Eucalyptus mannifera</i>	10	13	1	1560	FAIR	STREET		
3	<i>Eucalyptus mannifera</i>	12	11	1	1800	FAIR	STREET		
4	<i>Eucalyptus sideroxylon</i>	14	13	6	5800		YES		
5	<i>Casuarina cunninghamiana</i>	7	9	5	2100		YES		
6	<i>Acacia decurrens</i>	6	6	4	1800	FAIR	YES		SHORT LIVED SPECIES
7	<i>Acacia ssp + Robinia pseudoacacia</i>	6	5	1	<1500	NO			SHORT LIVED SPECIES
8	<i>Acacia dealbata</i>	4.5	4	1	<1500	FAIR	NO		SHORT LIVED SPECIES


REV.	DESCRIPTION	DRAWN	APPROVED	DATE
A	FOR REVIEW	JS	NH	29MAR23

HARRIS HOBBS Landscape Architect
 16 ROBE STREET
 DEAKIN ACT 3080
 P +61 2 4273 4661
 E HH@hhl.com.au
 W www.hhl.com.au


SCALE @ A1
1:200

DATE MAR 2023	PROJECT 11 44 BELCONNEN MPG
CLIENT NAME	DRAWING TITLE TREE ASSESSMENT
STATUS FOR REVIEW	JOB 23017
REV A	DWG 201

Harris Hobbs Landscapes acknowledges the Ngurnawal people, the traditional custodians of the land on which we live, work, rest and play.

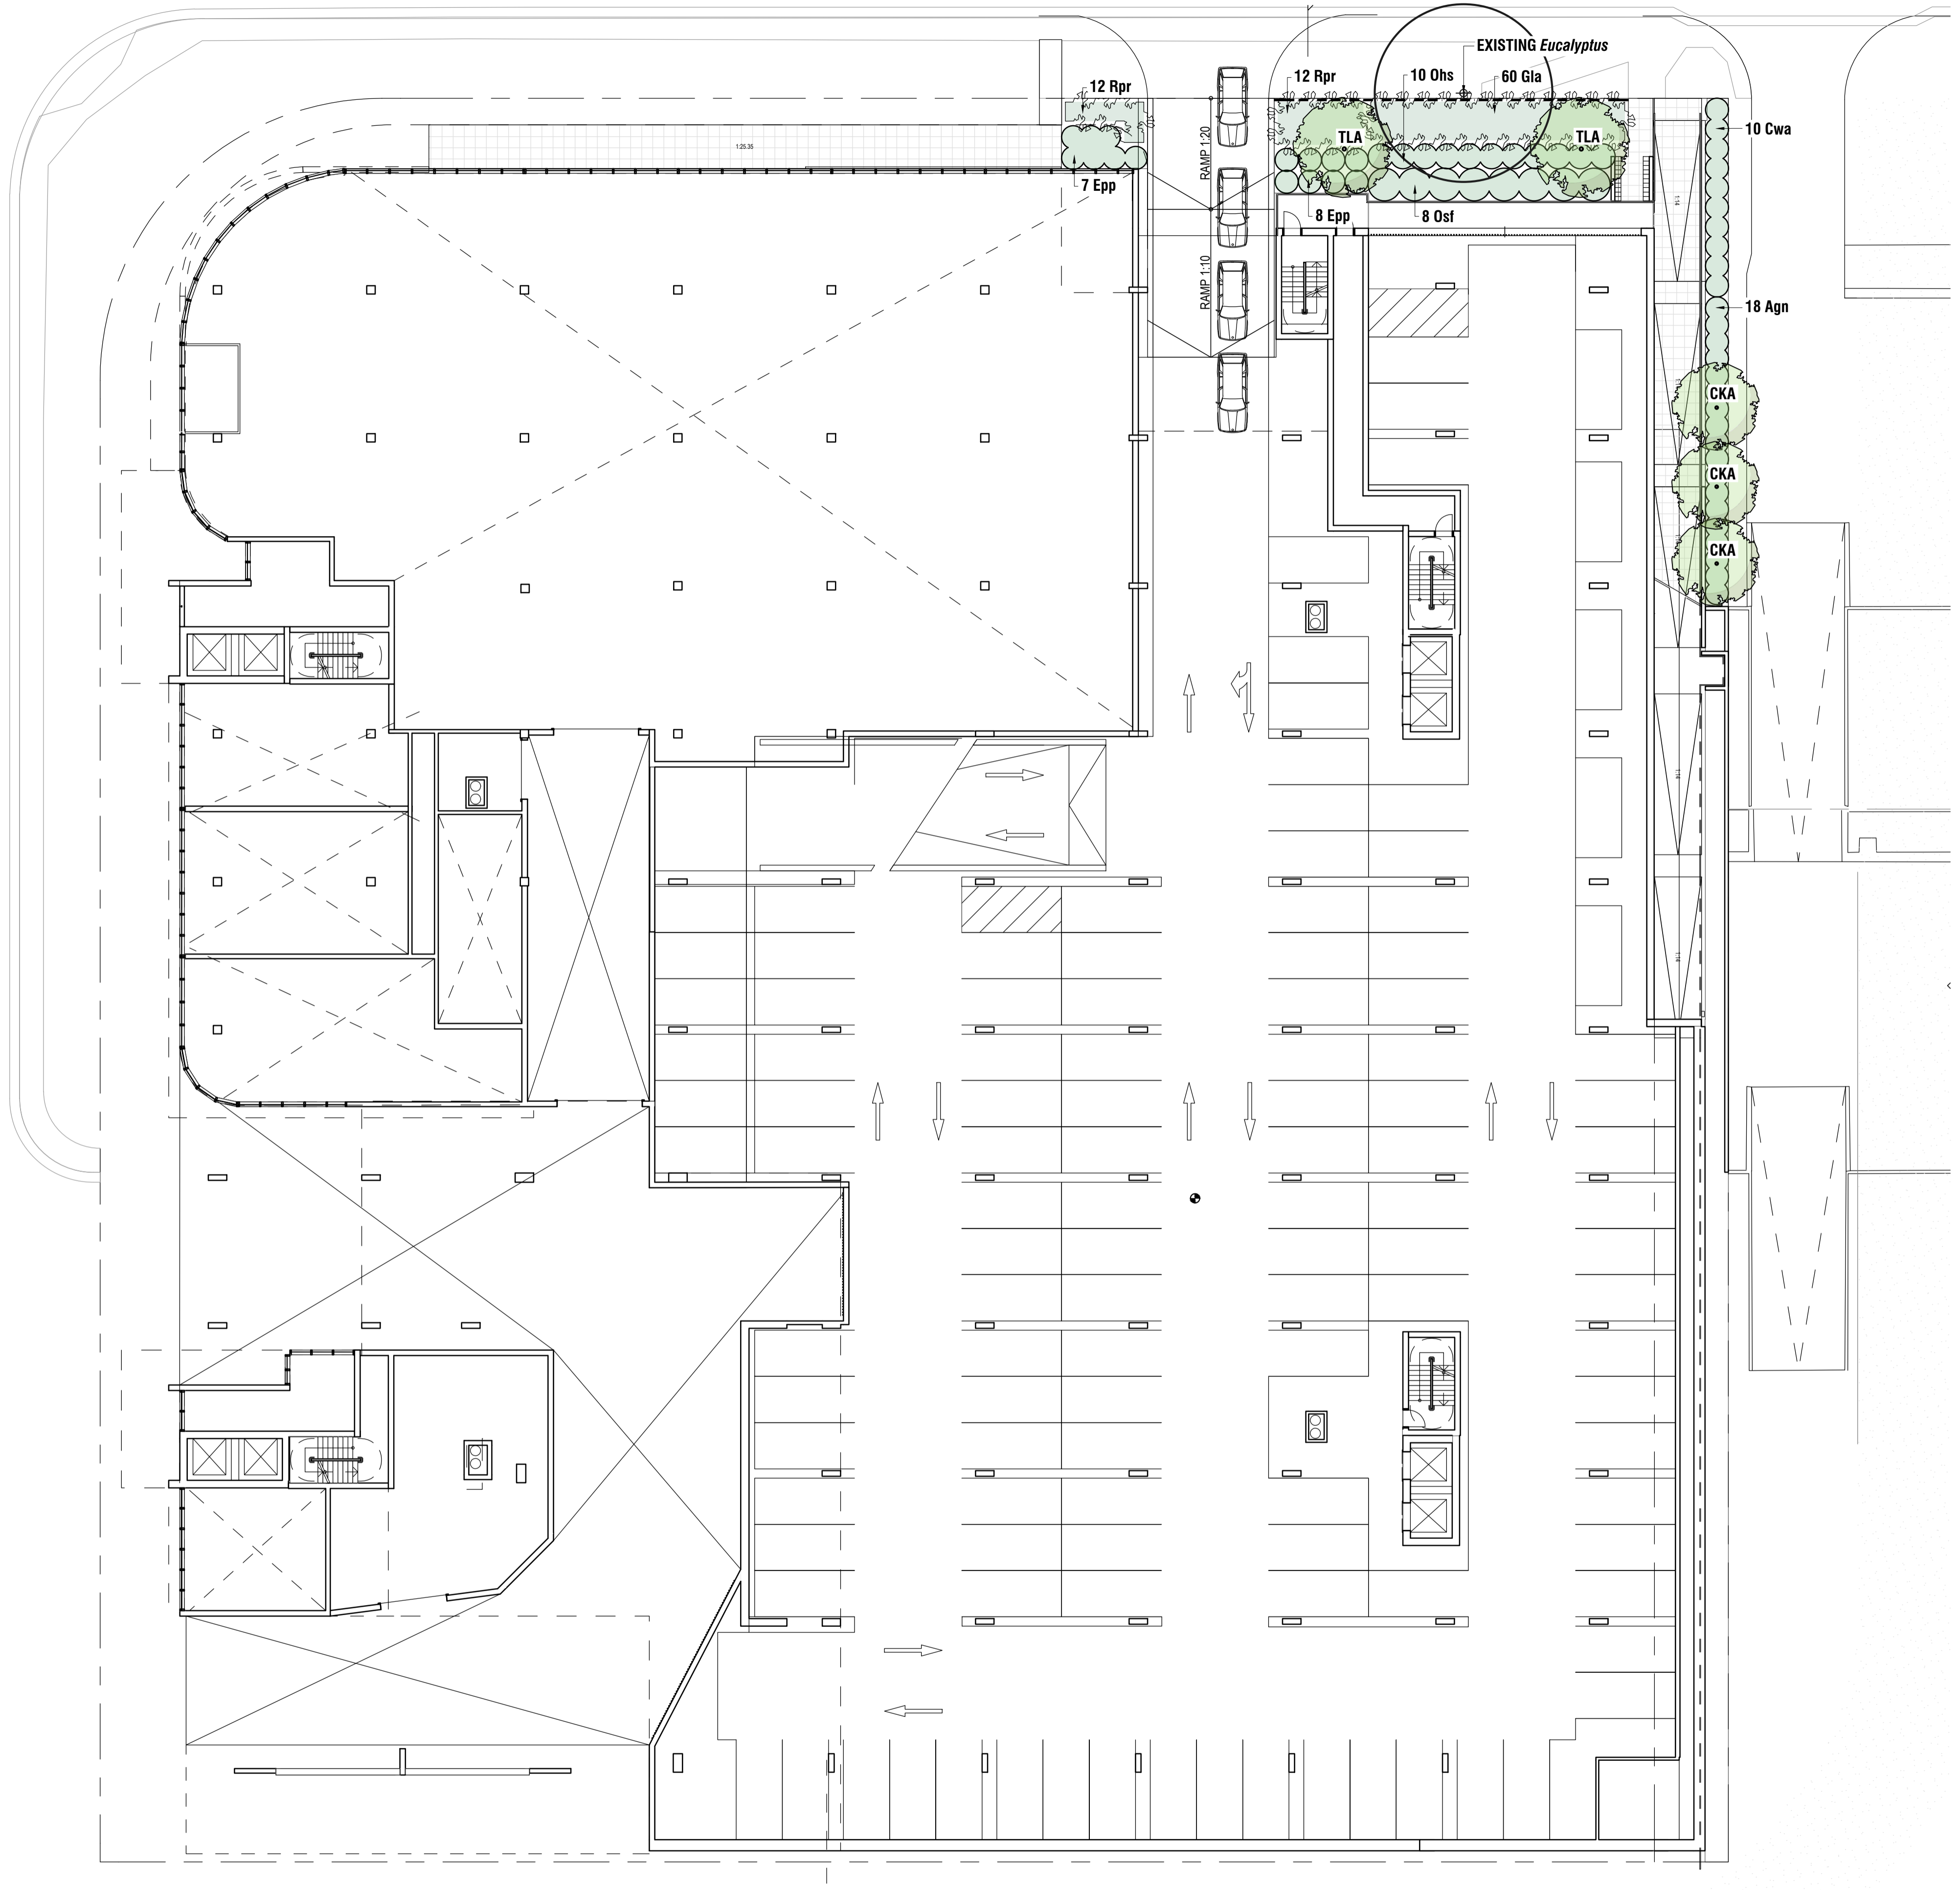

LEGEND

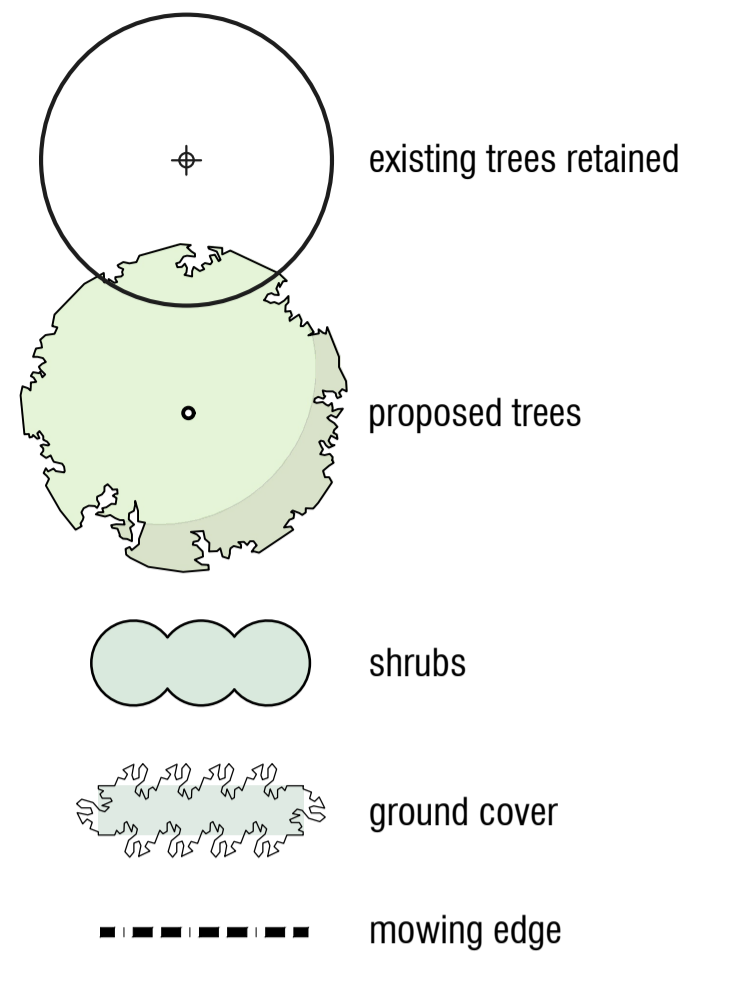

PLANT SCHEDULE

TREES			
SYM	NAME	SIZE	QTY
TLA	Tristaniopsis laurina	75L	2
CKA	Cornus kousa 'Aurora'	75L	3
SHRUBS			
SYM	NAME	SIZE	QTY
Epp	Escallonia 'Pink Pixie'	200mm	15
Osf	Osmanthus x fragrans	200mm	8
Ohs	Osmanthus delavayi 'Heaven Scent'	200mm	10
Cwa	Callistemon citrinus 'White Anzac'	200mm	10
Agn	Abelia grandiflora 'Nana'	200mm	18
GROUND COVERS			
SYM	NAME	SIZE	QTY
Rpr	Rosmarinus officinalis prostratus	200mm	24
Gla	Grevillea lanigera 'Mt Tamboritha'	200mm	60


REV.	DESCRIPTION	DRAWN	APPROVED	DATE
A	DRAFT	DF	NH	21MAR23
B	FOR REVIEW	JS	NH	12APR23
.
.
.
.
.
.
.
.

HARRIS HOBBS LANDSCAPES Landscape Architect
 16 ROBE STREET DEAKIN ACT 2600
 p +61 2 6273 4661 e hh@hhl.com.au www.hhl.com.au
 Harris Hobbs Landscapes acknowledges the Ngunnawal people, the traditional custodians of the land on which we live, work, rest and play.


SCALE @ A1
1:200

 STATUS **FOR REVIEW**

DATE **APR 2023**
 CLIENT **MPG**
 PROJECT **11 44 BELCONNEN**
 DRAWING TITLE **PLANTING PLAN - LEVEL 1**
 JOB **23017** REV **B** DWG **301**

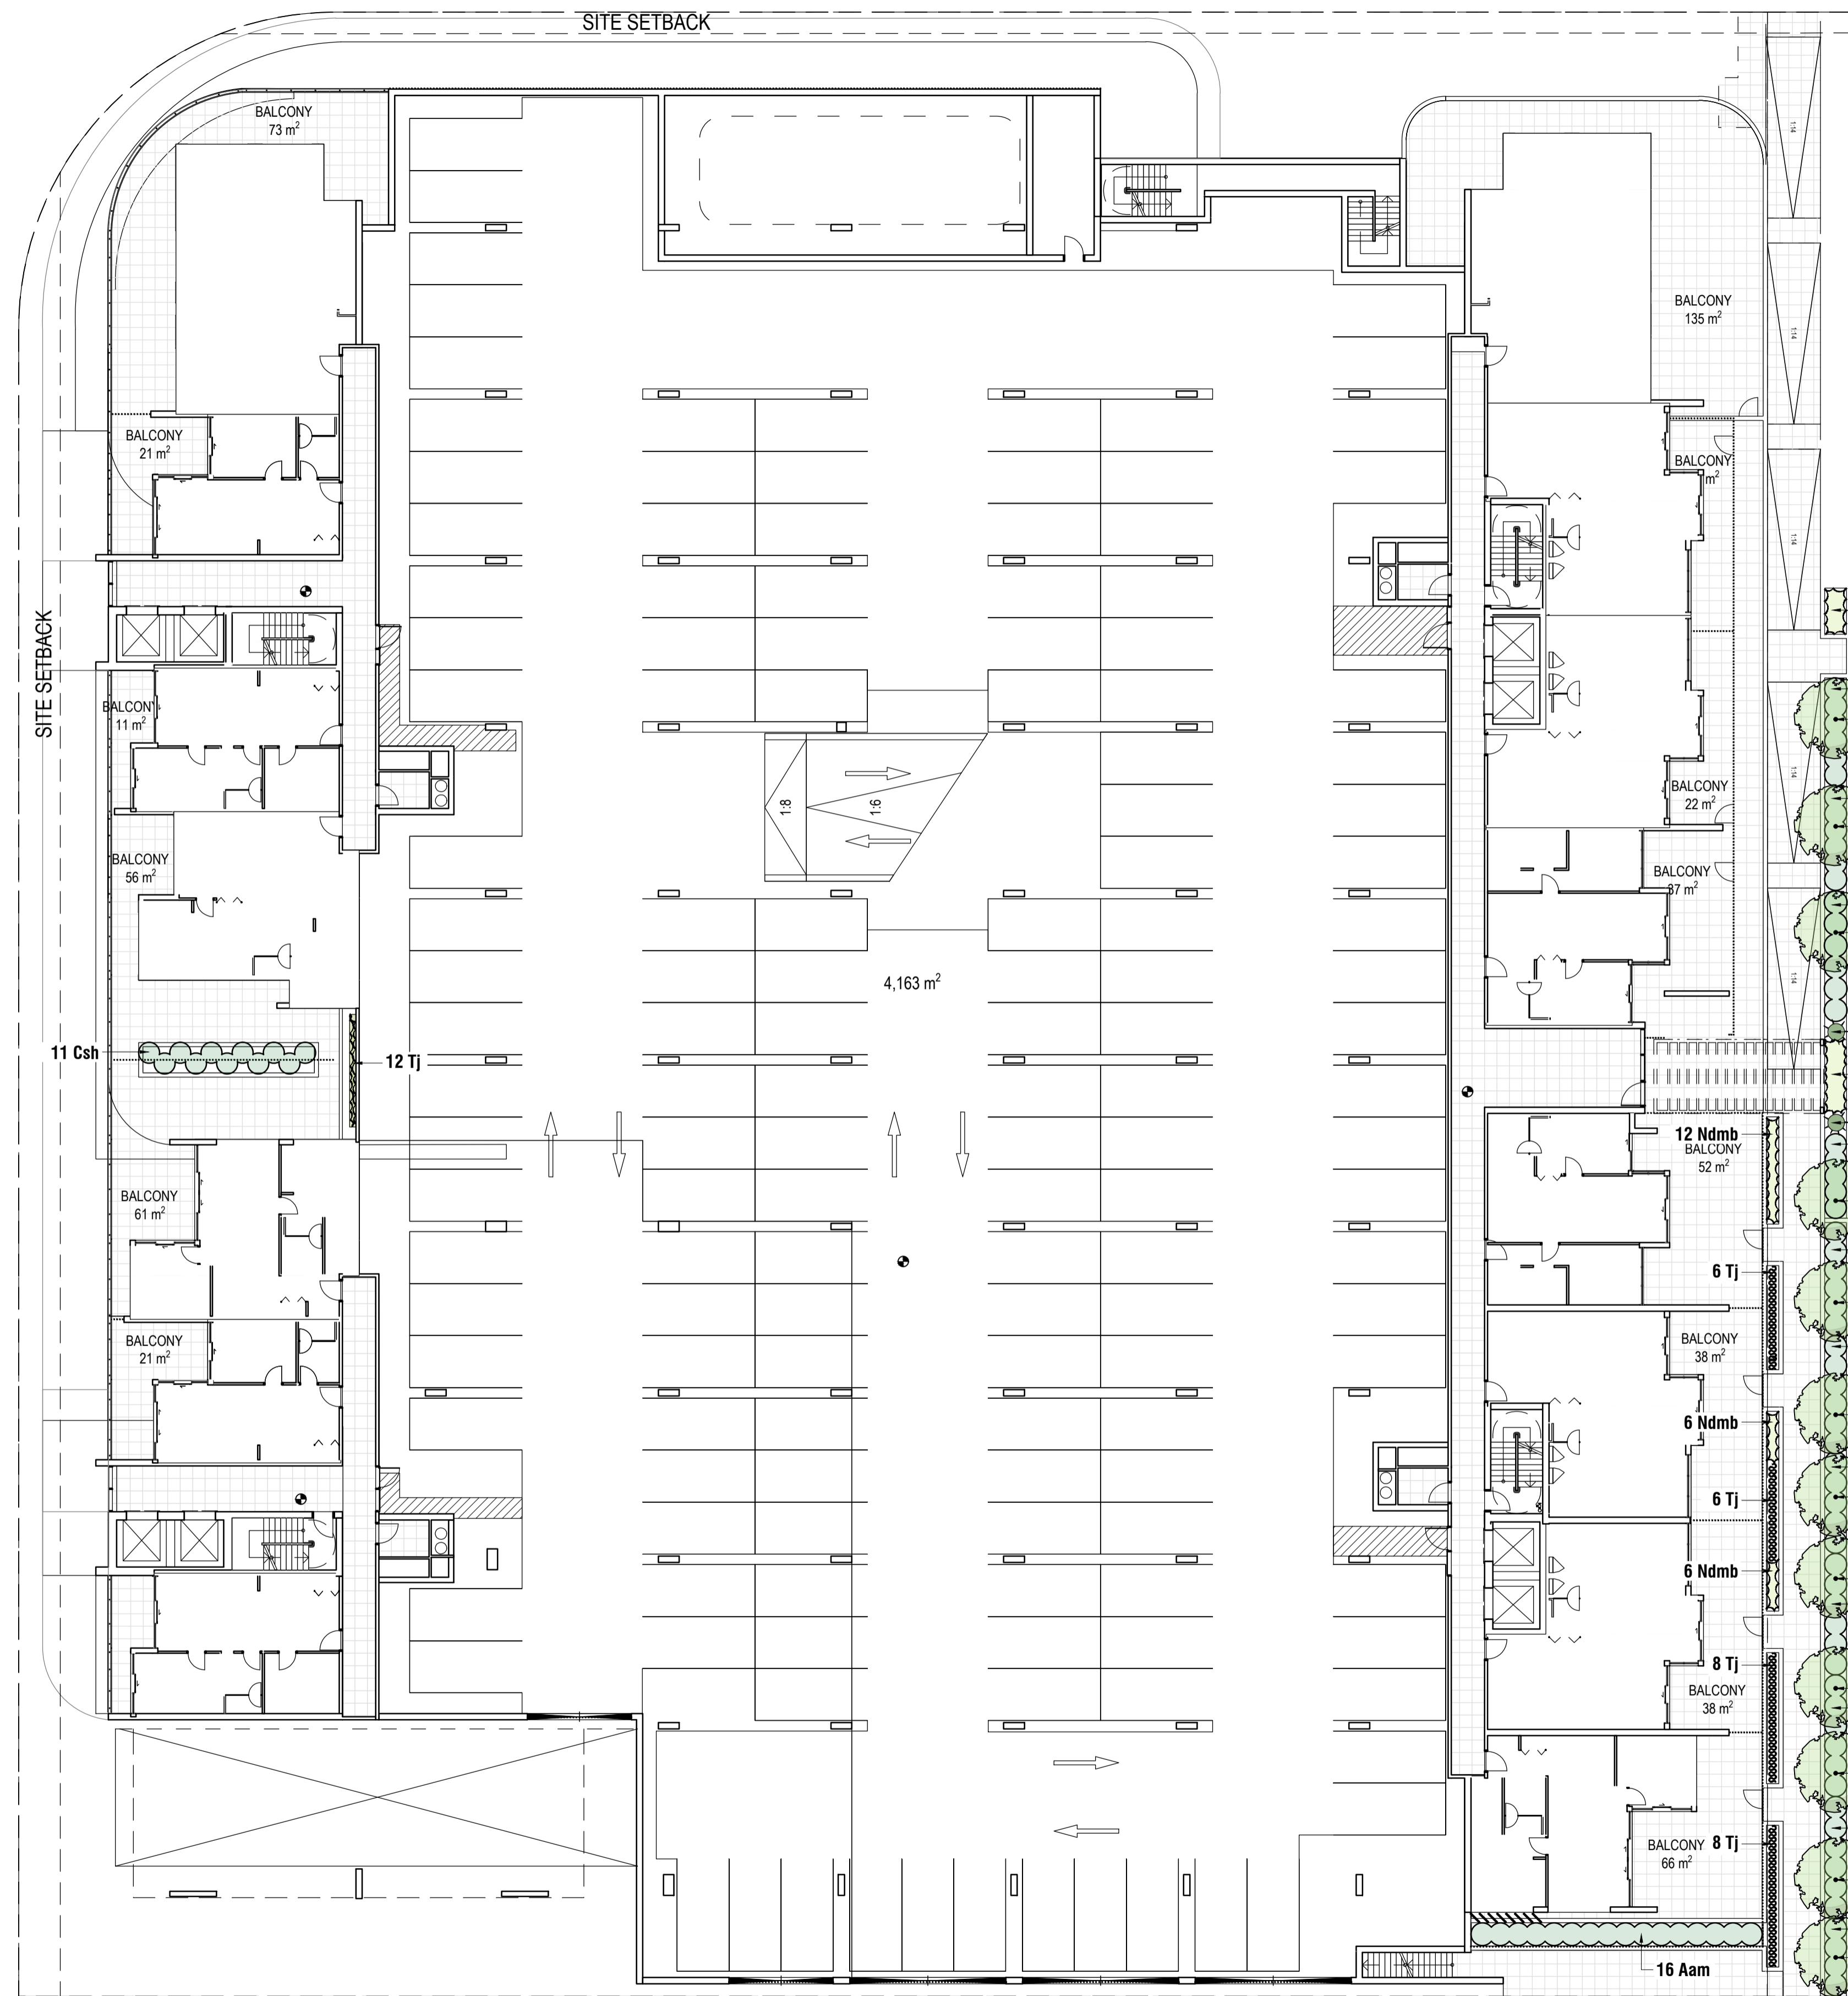

LEGEND

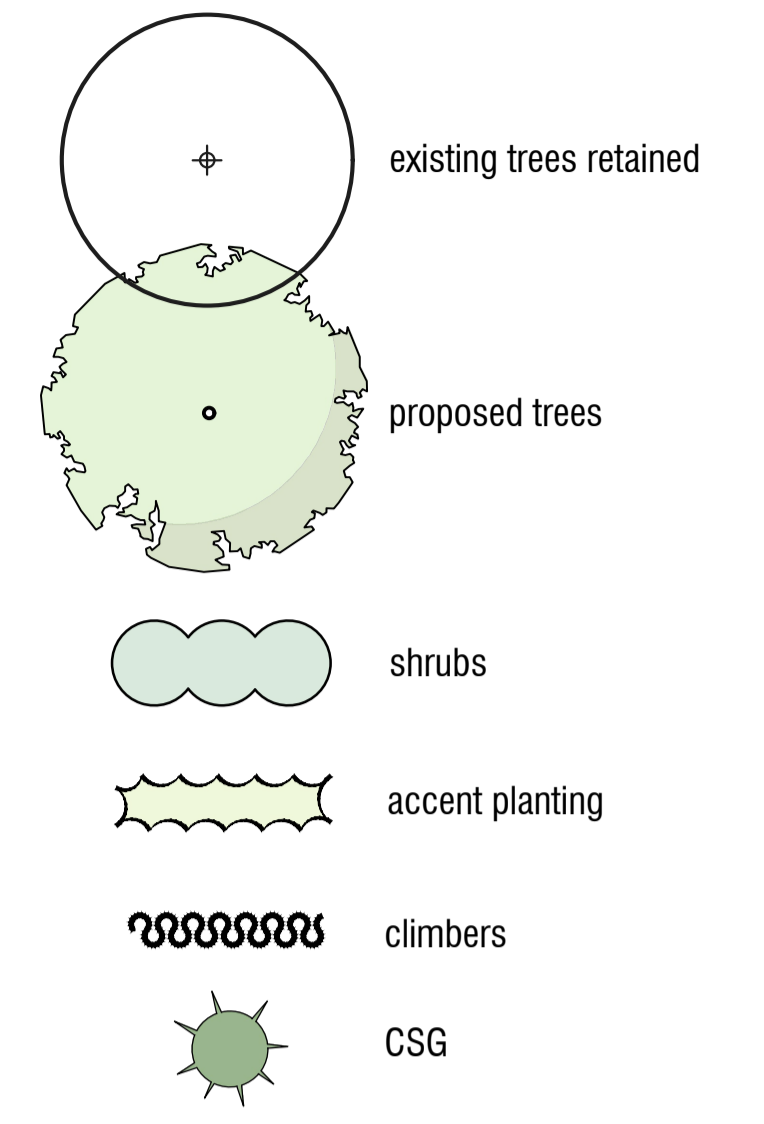

PLANT SCHEDULE

TREES			
SYM	NAME	SIZE	QTY
CKA	Cornus kousa 'Aurora'	75L	12
CSG	Cupressus sempervirens 'Glauca'	75L	2
SHRUBS			
SYM	NAME	SIZE	QTY
Csh	Camellia sasanqua 'Hiryu'	200mm	11
Agn	Abelia grandiflora 'Nana'	200mm	35
Rop	Rhaphiolepis indica 'Oriental Pearl'	200mm	28
Aam	Azalea 'Alba Magna'	200mm	16
ACCENT PLANTING			
SYM	NAME	SIZE	QTY
Nd	Nandina domestica	140mm	38
Ndbm	Nandina domestica 'Moon Bay'	140mm	24
CLIMBERS			
SYM	NAME	SIZE	QTY
Tj	Trachelospermum jasminoides	140mm	40

REV.	DESCRIPTION	DRAWN	APPROVED	DATE
A	DRAFT	DF	NH	21MAR23
B	FOR REVIEW	JS	NH	12APR23
.
.
.
.
.
.
.
.


HARRIS HOBBS Landscape Architect
LANDSCAPES
 16 ROBE STREET
 DEAKIN ACT 2600
 p +61 2 6273 4661
 e hh@hhl.com.au
 www.hhl.com.au

SCALE @ A1
 1:200


STATUS **FOR REVIEW**

DATE APR 2023	PROJECT 11 44 BELCONNEN
CLIENT MPG	DRAWING TITLE PLANTING PLAN - LEVEL 2
JOB 23017	REV B
REV	DWG 302

Harris Hobbs Landscapes acknowledges the Ngurnawal people, the traditional custodians of the land on which we live, work, rest and play.

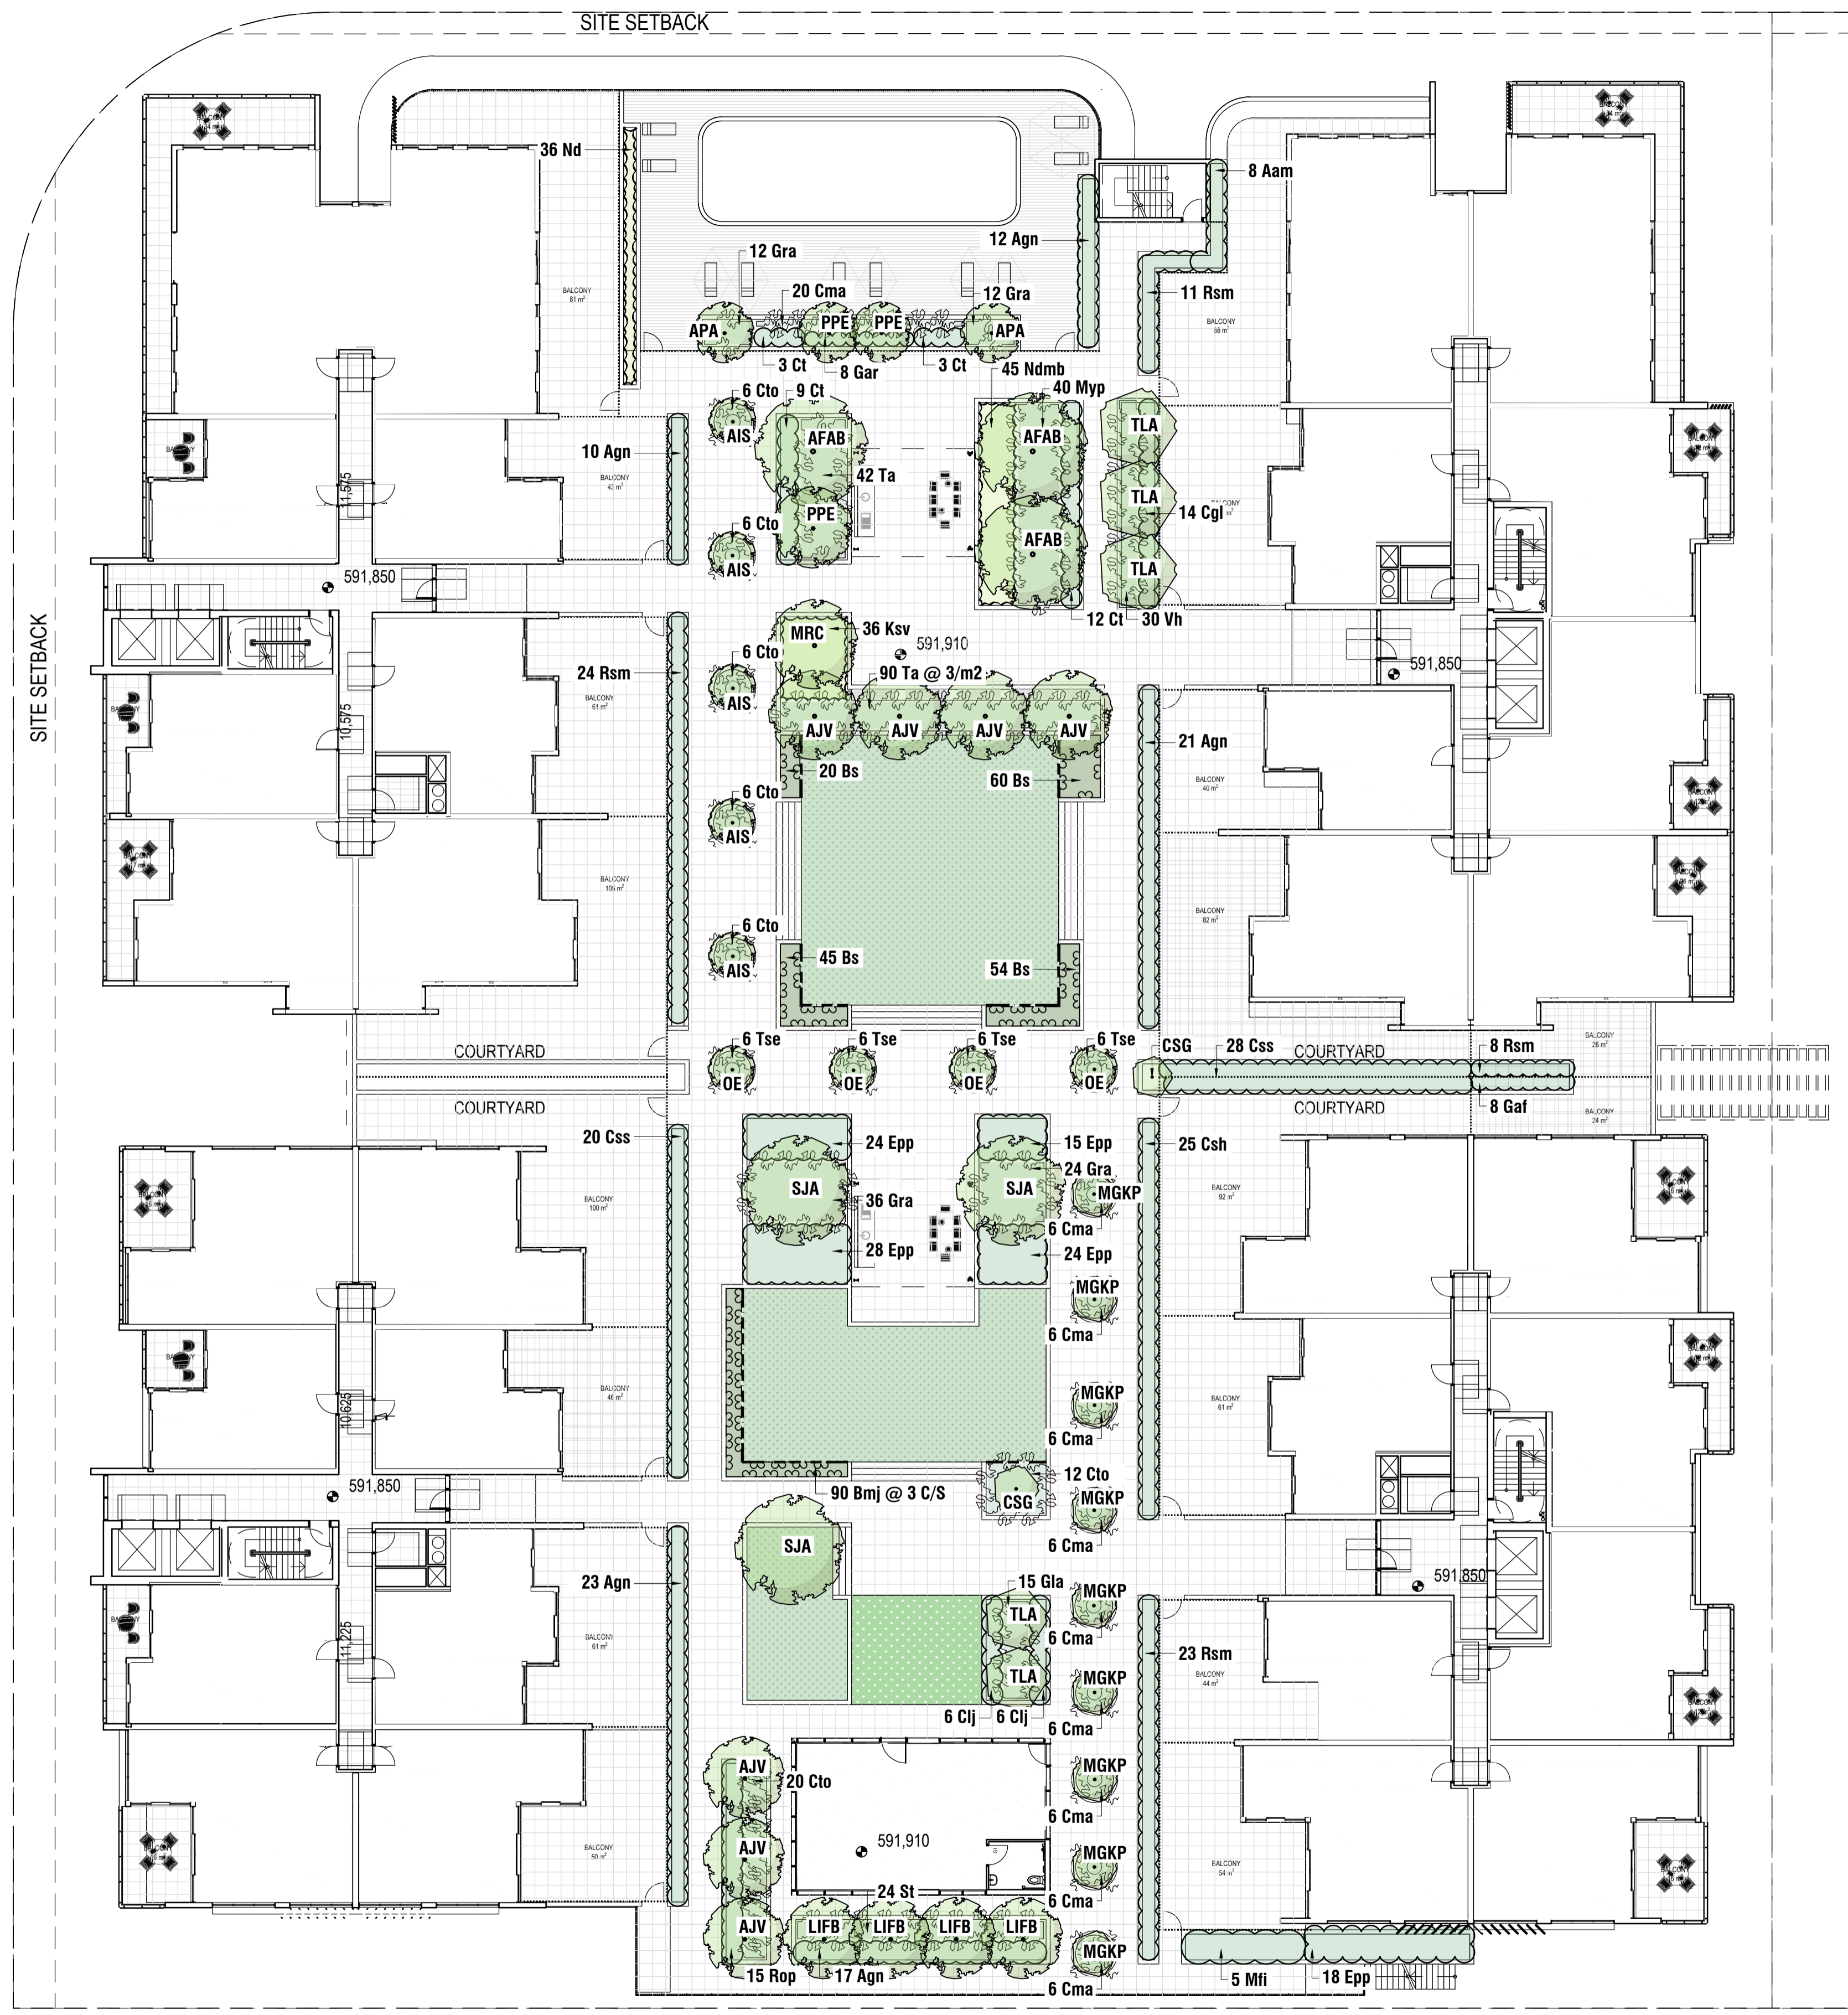

LEGEND

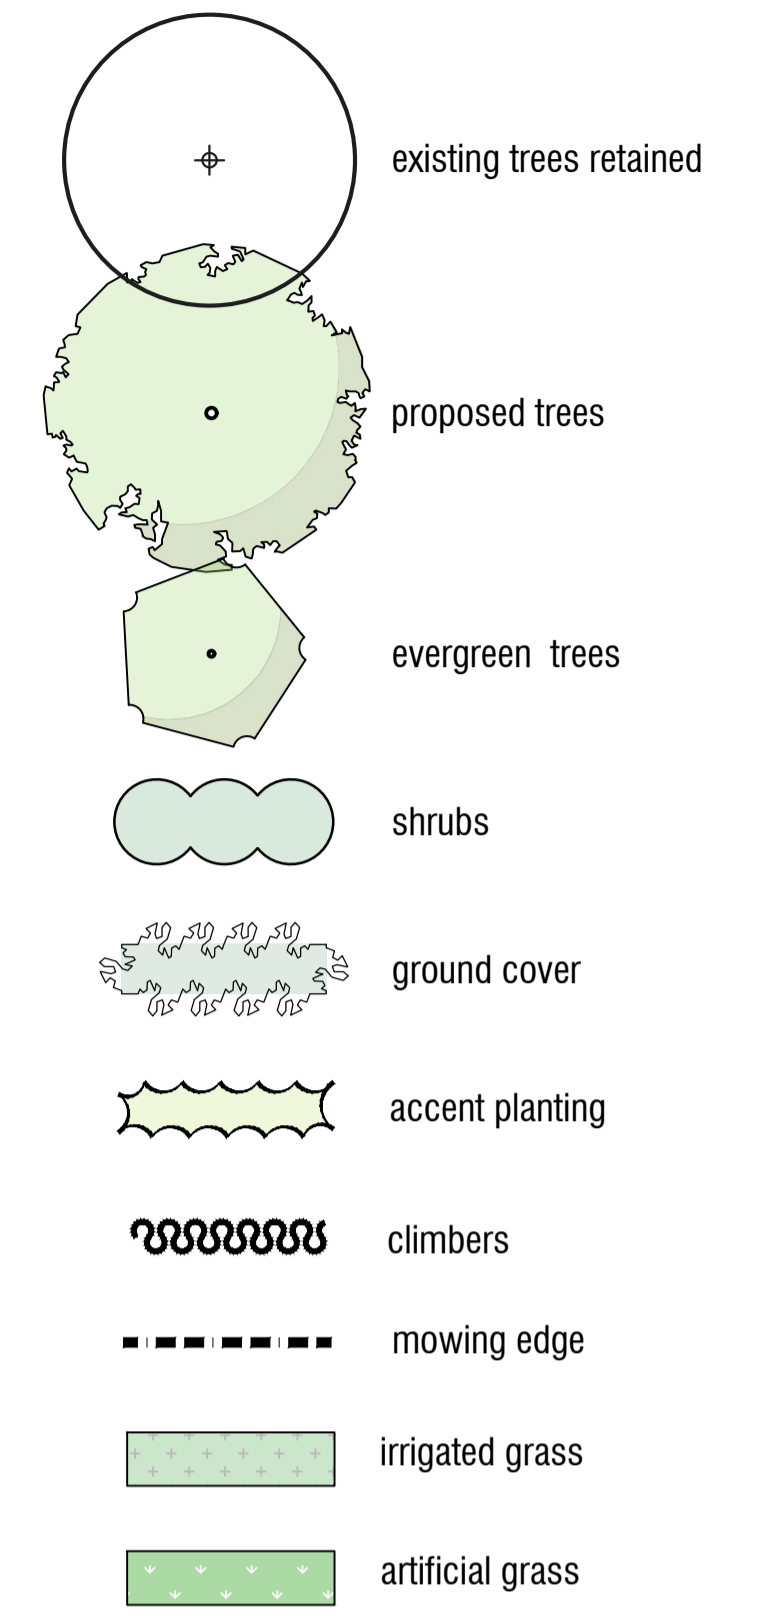

PLANT SCHEDULE

TREES			
SYM	NAME	SIZE	QTY
AFAB	Acer x freemanii 'Autumn Blaze'	75L	3
AIS	Acer inaba shidare	75L	5
AJV	Acer japonicum 'Vitifolium'	75L	7
APA	Acer palmatum 'Atropurpureum'	75L	2
CSG	Cupressus sempervirens 'Glauca'	75L	2
LIFB	Lagerstroemia indica x fauriei 'Biloxi'	75L	4
MGKP	Magnolia grandiflora 'Kay Paris'	75L	9
MRC	Magnolia soulangeana 'Royal Crown'	75L	1
OE	Olea europaea	75L	4
PPE	Parrotia persica	75L	3
SJA	Styphnolobium japonicum	75L	3
TLA	Tristaniopsis laurina	75L	5

SHRUBS			
SYM	NAME	SIZE	QTY
Aam	Azalea 'Alba Magna'	200mm	8
Agn	Abelia grandiflora 'Nana'	200mm	83
Cgl	Correa glabra	200mm	14
Cij	Callistemon viminalis 'Little John'	200mm	12
Csh	Camellia sasanqua 'Hiryu'	200mm	25
Css	Camellia sasanqua 'Settsugekka'	200mm	48
Ct	Choisya ternata	200mm	89
Epp	Escallonia 'Pink Pixie'	200mm	109
Gaf	Gardenia augusta 'Florida'	200mm	8
Mfi	Michelia figo	200mm	5
Rop	Rhaphiolepis indica 'Oriental Pearl'	200mm	15
Rsm	Rhaphiolepis indica 'Snow Maiden'	200mm	66

ACCENT PLANTING			
SYM	NAME	SIZE	QTY
Nd	Nandina domestica	140mm	36
Ndmb	Nandina domestica 'Moon Bay'	140mm	45
Ksv	Kniphofia uvaria 'Sunningdale Yellow'	140mm	36

GROUND COVERS			
SYM	NAME	SIZE	QTY
Cma	Convolvulus mauretanicus	140mm	74
Cto	Cerastium tomentosum	140mm	62
Gla	Grevillea lanigera 'Mt Tamboritha'	140mm	15
Gra	Gardenia radicans	140mm	84
Myp	Myoporum parvifolium	140mm	40
St	Stachys lanata	140mm	24
Ta	Trachelospermum asiaticum	140mm	132
Tse	Thymus serpyllum	140mm	24
Vh	Viola hederacea	140mm	30

REV.	DESCRIPTION	DRAWN	APPROVED	DATE
A	DRAFT	DF	NH	21MAR23
B	FOR REVIEW	JS	NH	12APR23
-	-	-	-	-
-	-	-	-	-
-	-	-	-	-
-	-	-	-	-
-	-	-	-	-
-	-	-	-	-
-	-	-	-	-
-	-	-	-	-


HARRIS HOBBS Landscape Architect
LANDSCAPES
 16 ROBE STREET DEAKIN ACT 2600
 p +61 2 6273 4661 e nh@hnl.com.au w www.hnl.com.au

SCALE @ A1
1:200

STATUS **FOR REVIEW**

DATE APR 2023	PROJECT 11 44 BELCONNEN
CLIENT MPG	DRAWING TITLE PLANTING PLAN - LEVEL 3
JOB 23017	REV B
REV B	DWG 303

Harris Hobbs Landscapes acknowledges the Ngurnawal people, the traditional custodians of the land on which we live, work, rest and play.

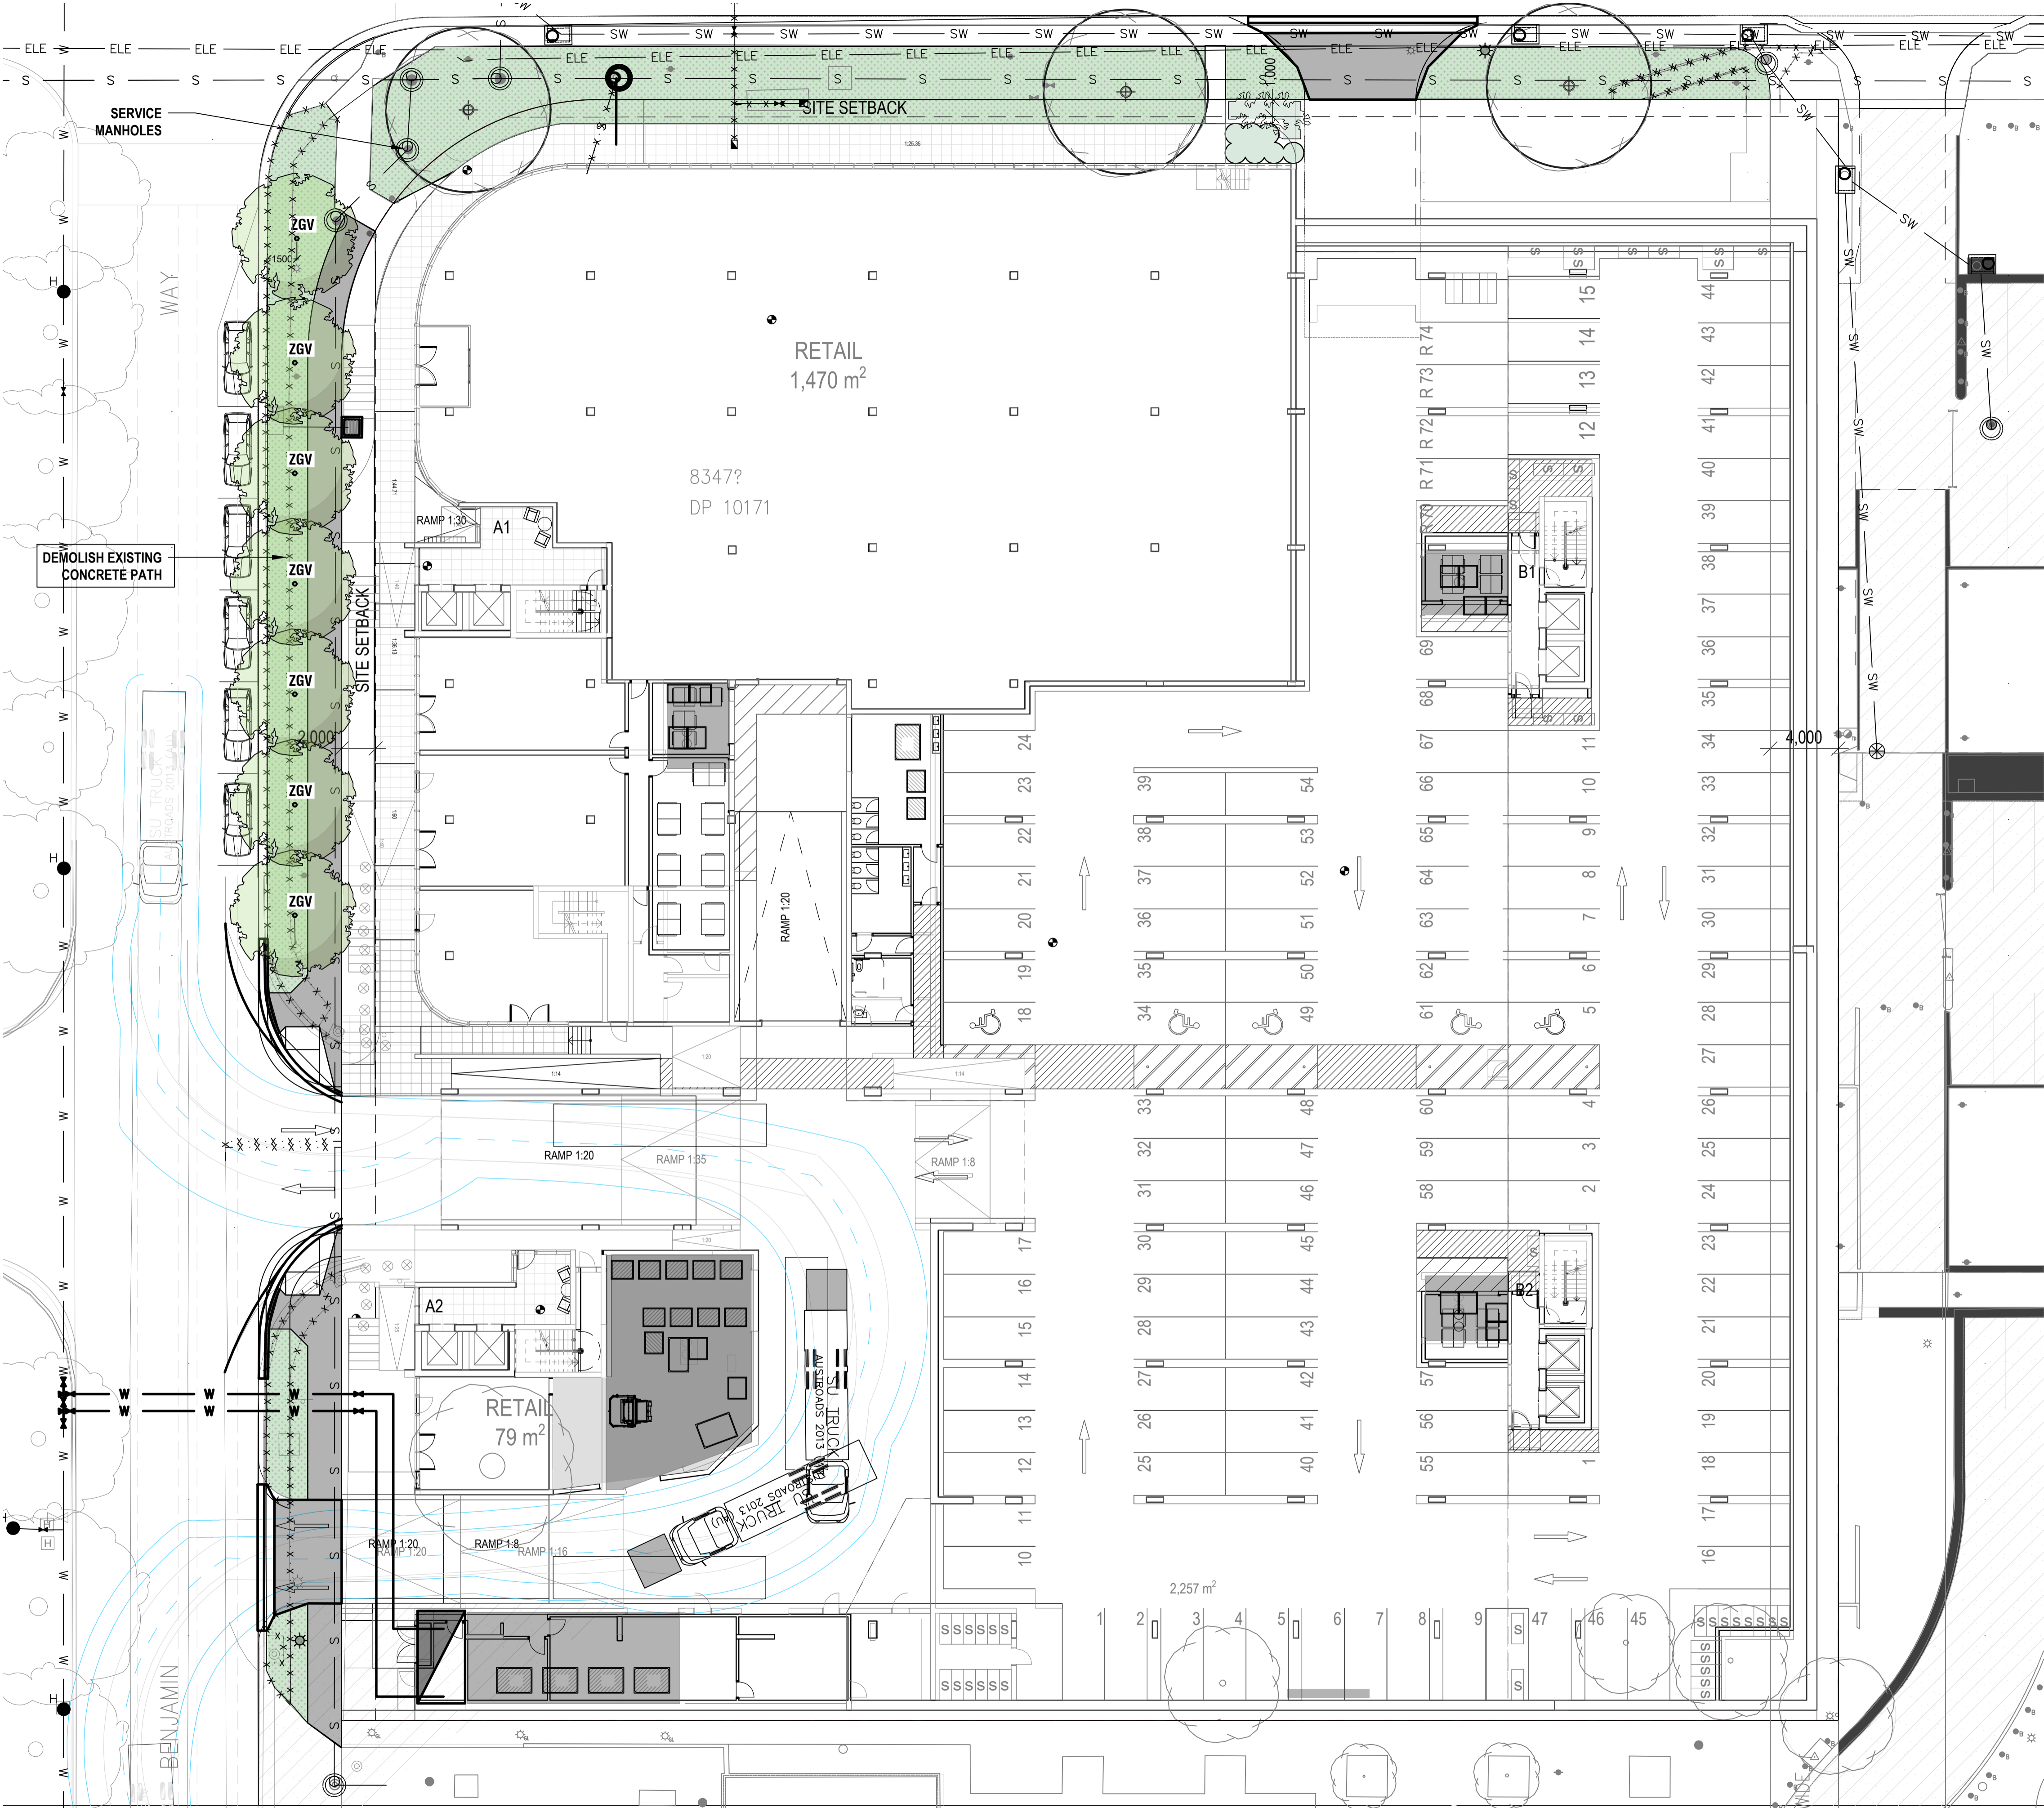


LEGEND

- proposed trees
- evergreen trees
- dryland grass to MITS 09
- concrete path to MITS 06 - refer to engineers drawing
- street light

PLANT SCHEDULE

TREES	SYM	NAME	SIZE	QTY
ZGV	ZGV	Zelkova serrata 'Green Vase'	200L	7

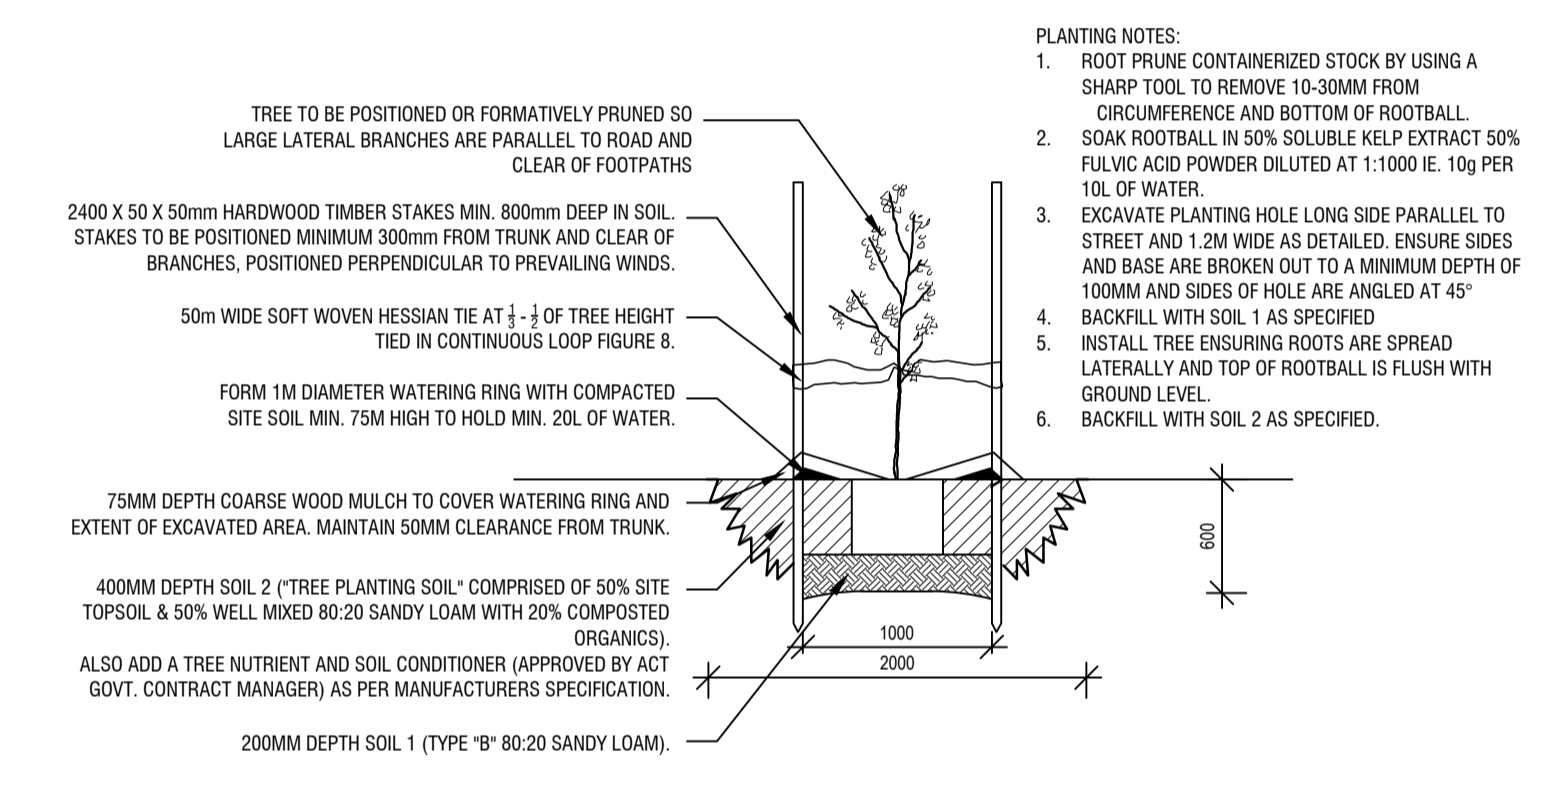


TREE STOCK TO CONFIRM TO AS 2303:2018 "TREE STOCK FOR LANDSCAPE USE"

TREE PLANTING DETAIL - STREET TREE

SCALE 1:40 @ A1

52 WEEK CONSOLIDATION PERIOD

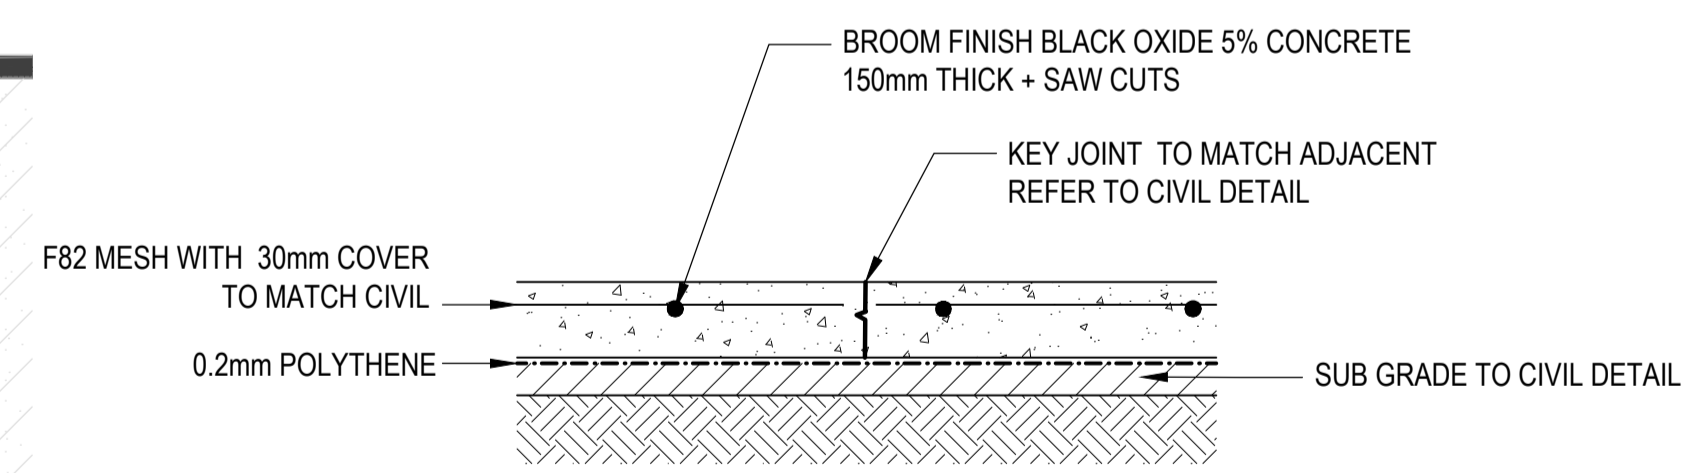

CONCRETE PATH DETAIL

SCALE 1:10 @ A1

REV.	DESCRIPTION	DRAWN	APPROVED	DATE
A	DRAFT	DF	NH	21MAR23
B	FOR REVIEW	JS	NH	12APR23
C	FOR APPROVAL	DF	NH	27JUN23
D	FOR APPROVAL	DF	NH	03JUL23
E	FOR APPROVAL	DF	NH	19JUL23

FLOOR PLAN (GROUND FLOOR / RETAIL + PUBLIC PARKING)

HARRIS HOBBS LANDSCAPES Landscape Architect

16 ROBE STREET
DEAKIN ACT 2600
p +61 2 6273 4661
e hh@hhl.com.au
w www.hhl.com.au

Harris Hobbs Landscapes acknowledges the Ngurnawal people, the traditional custodians of the land on which we live, work, rest and play.

SCALE @ A1
1:200

0 1 2 3 4 5 10 15 20m

STATUS **FOR APPROVAL**

DATE
JULY 2023

CLIENT
MPG


PROJECT
11 44 BELCONNEN

DRAWING TITLE
COMPOSITE VERGE PLAN - OFF-SITE WORKS

JOB **23017**


REV **E**

DWG **304**

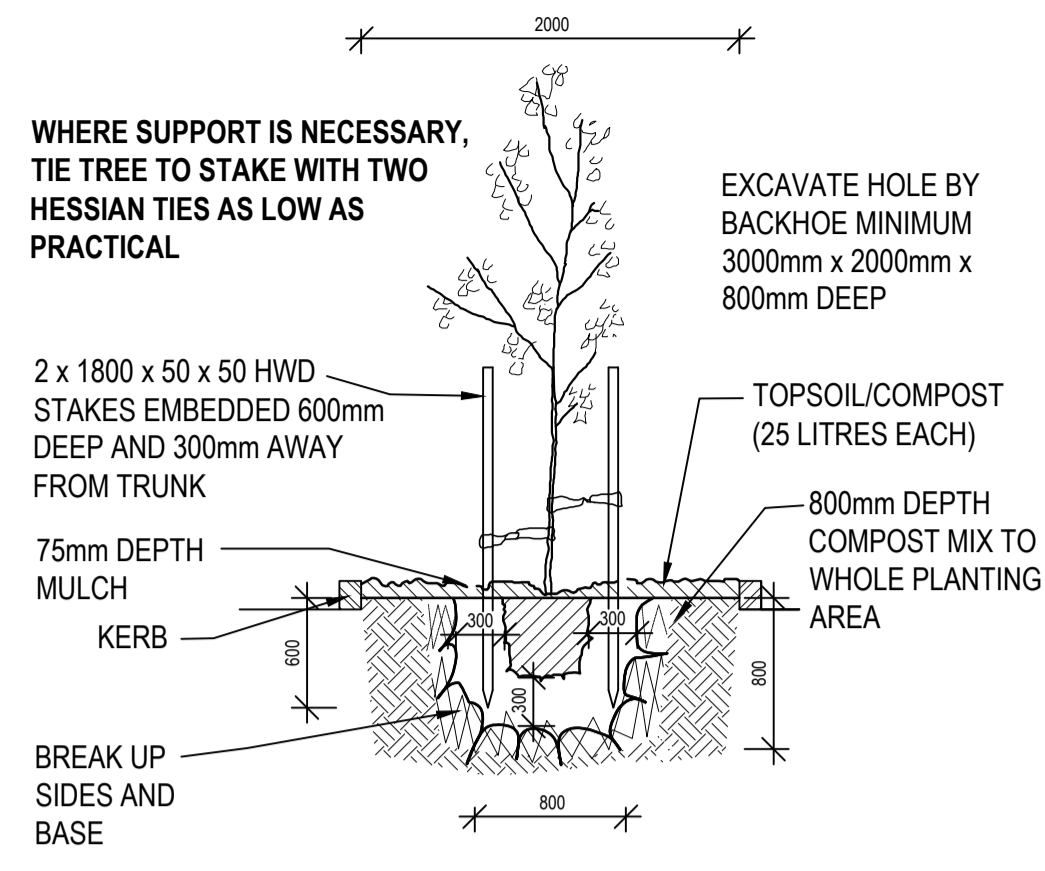


DECIDUOUS TREE PLANTING DETAIL
SCALE 1:40 @A1

WHERE SUPPORT IS NECESSARY, TIE TREE TO STAKE WITH ONE HESSIAN TIE AS LOW AS PRACTICAL

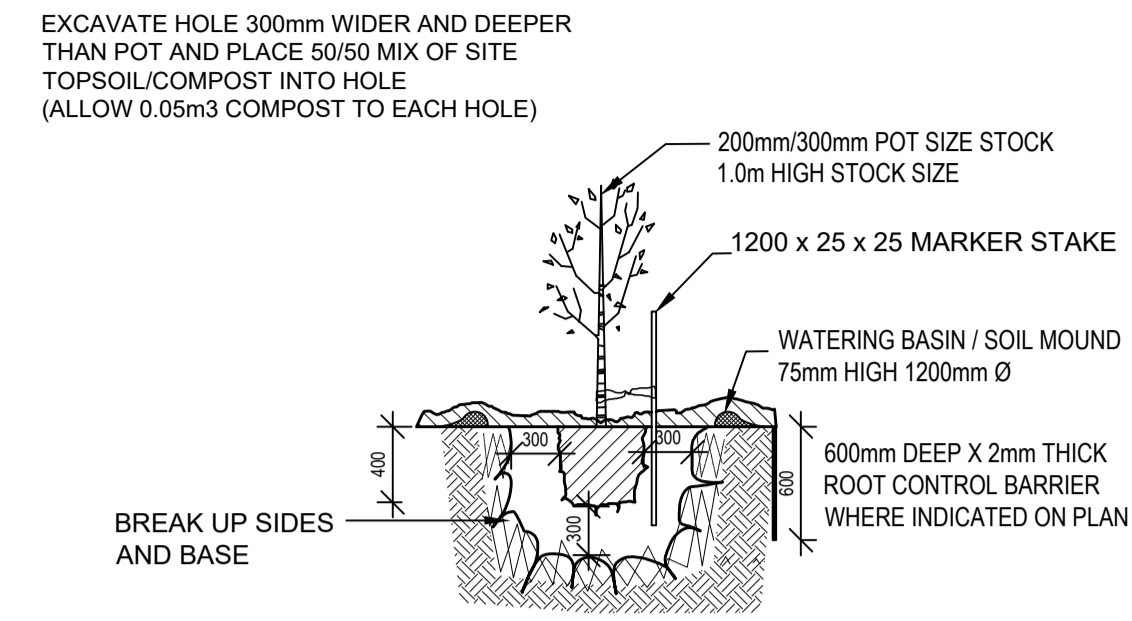


EVERGREEN TREE PLANTING DETAIL
SCALE 1:40 @A1

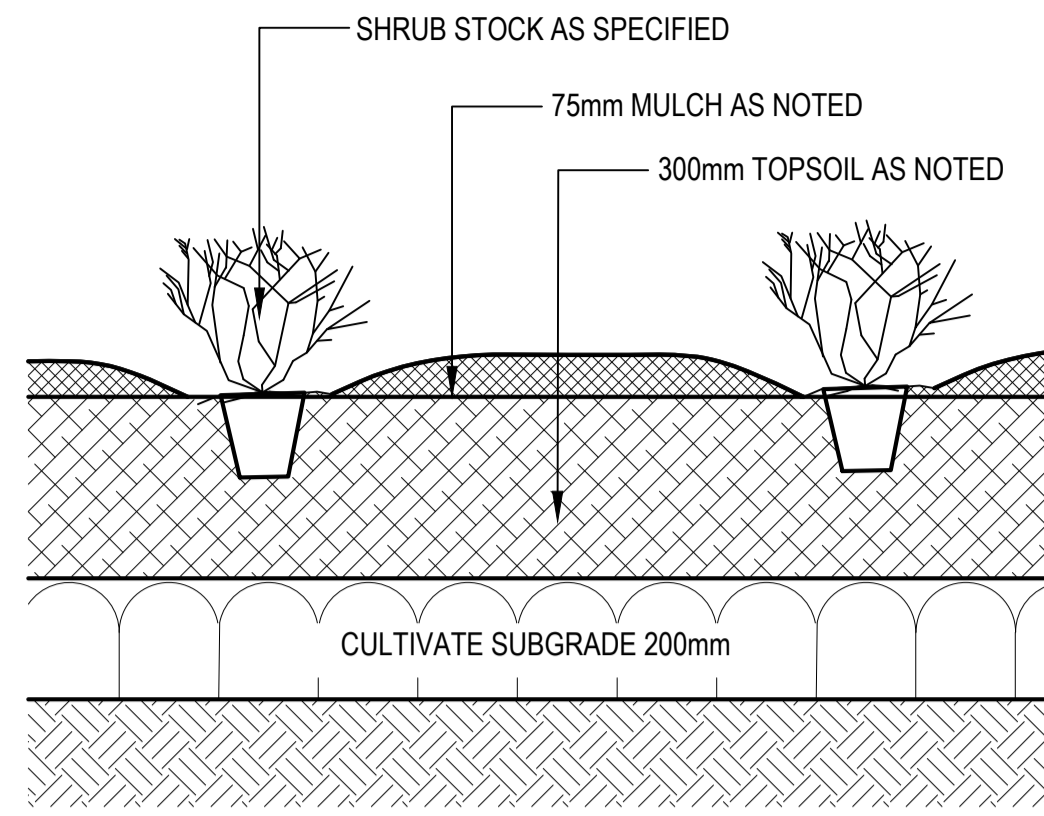


SHRUB PLANTING DETAIL
SCALE 1:25 @A1

150mm x 150mm
CONCRETE EDGE
WITH Y12 CENTRAL
GARDEN BED

75mm DEPTH FCR
COMPACTED
TO 95% MMDD
GRASS

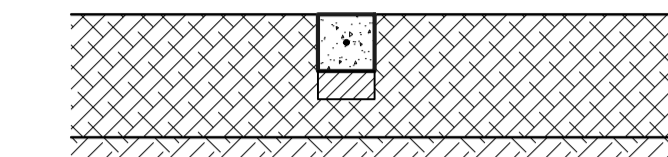

CONCRETE MOWING EDGE DETAIL
SCALE 1:20 @A1

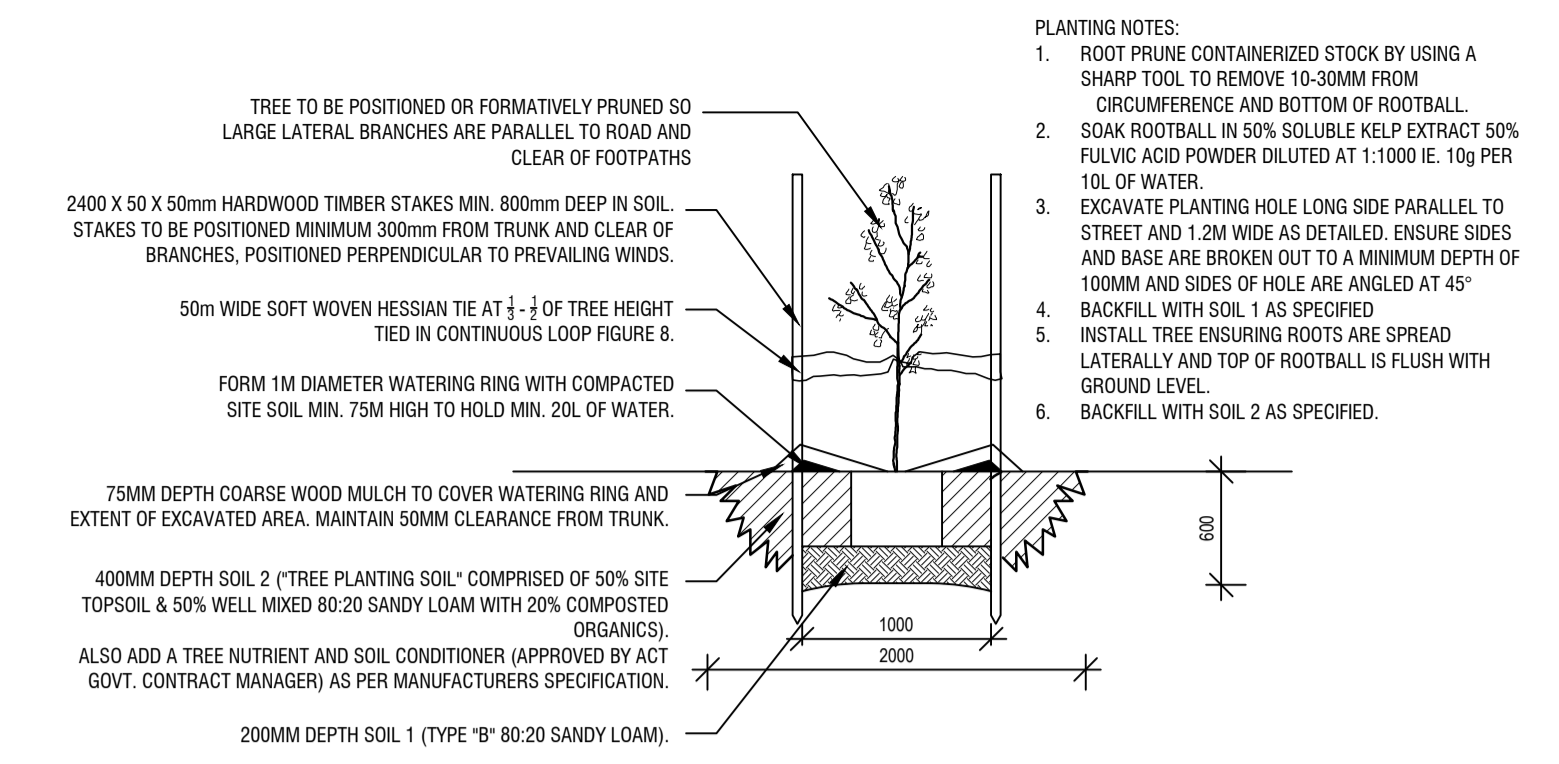

TREE STOCK TO CONFIRM TO AS 2303:2018 "TREE STOCK FOR LANDSCAPE USE"

TREE PLANTING DETAIL - STREET TREE

SCALE 1:40 @A1

52 WEEK CONSOLIDATION PERIOD

TREES



Tristaniopsis laurina



Cornus kousa 'Aurora'



Cupressus sempervirens 'Glauca'



Acer x freemanii 'Autumn Blaze'



Acer inaba shidare



Acer japonicum 'Vitifolium'



Acer palmatum 'Atropurpureum'



Lagerstroemia indica x fauriei 'Biloxi'



Magnolia soulangeana 'Royal Crown'



Olea europaea



Parrotia persica



Styphnolobium japonicum



Tristaniopsis laurina

REV.	DESCRIPTION	DRAWN	APPROVED	DATE
A	FOR REVIEW	JS	NH	12APR23
-	-	-	-	-
-	-	-	-	-
-	-	-	-	-
-	-	-	-	-
-	-	-	-	-
-	-	-	-	-
-	-	-	-	-
-	-	-	-	-

HARRIS HOBBS Landscape Architect
LANDSCAPES
 16 ROBE STREET
 DEAKIN ACT 2600
 p +61 2 6273 4661
 e hh@hhl.com.au
 www.hhl.com.au

Harris Hobbs Landscapes acknowledges the Ngunawal people, the traditional custodians of the land on which we live, work, rest and play.

DATE	PROJECT
APR 2023	11 44 BELCONNEN
CLIENT	DRAWING TITLE
MPG	DETAILS + TREE IMAGES
STATUS	FOR REVIEW
N	JOB 23017
REV	A
DWG	401