



BUILDING ELEMENT	MATERIAL	COLOUR SPEC	
ROOF	Colourbond Custom orb roof sheeting	BASULT	
FASCIA & GUTTERS	Colourbond quad guttering	MONUMENT	
MAIN EXTERNAL WALL	SMOOTH RENDER ON BRICKWORK	Dulux "LIMED WHITE QUARTER" or similar	
TIMBER STYLE CLADDING	"WEATHERTEX" WETHERGROOVE 150 OR SIMILAR	TIMBER	
LYSAGHT CLADDING	ZENITH ARCHITECTURAL DOMINION 285	MATT MONUMENT	
GARAGE DOOR WINDOWS	ROLLER DOORS	MONUMENT	
FEATURE STONE	STONE "JASPER" OR SIMILAR		

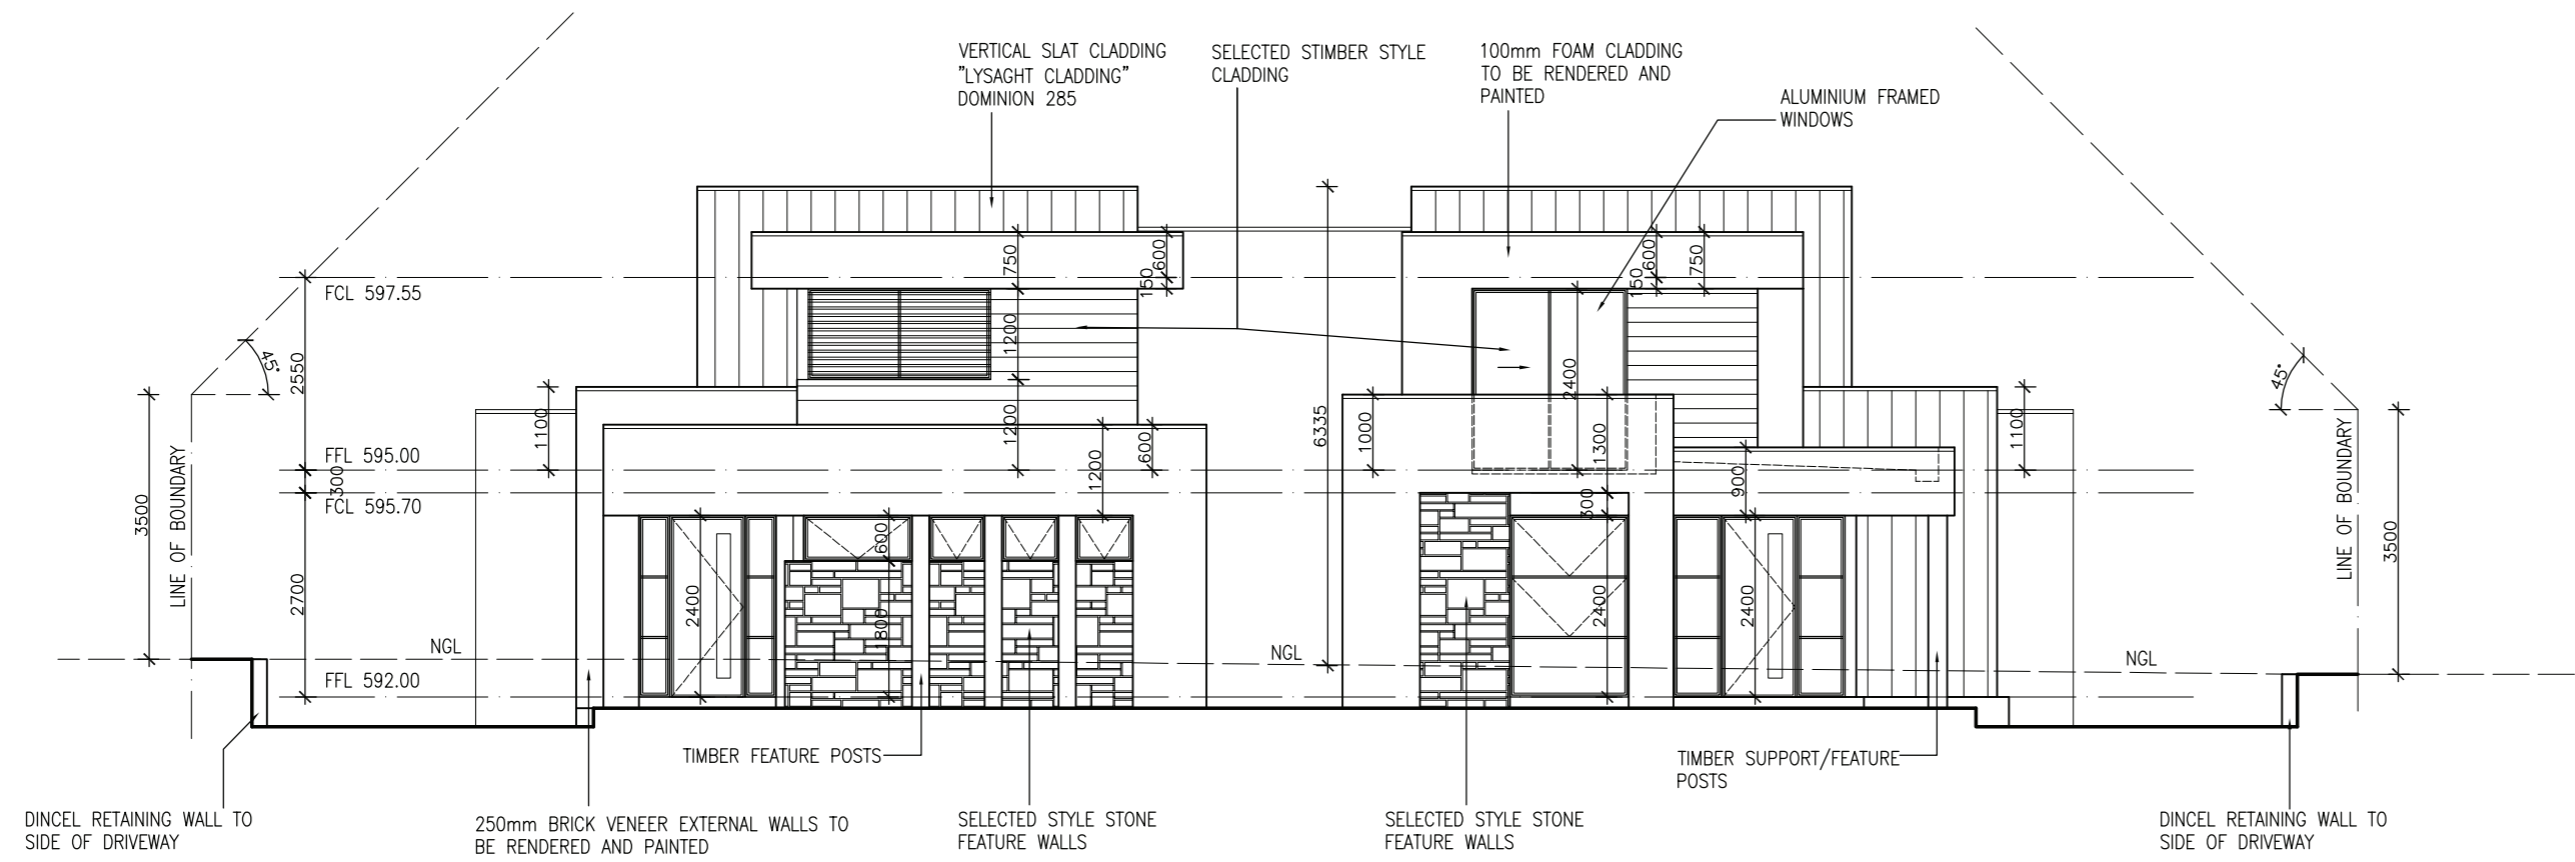

**SOUTH WEST STREET ELEVATION**  
Scale 1:100 @A2

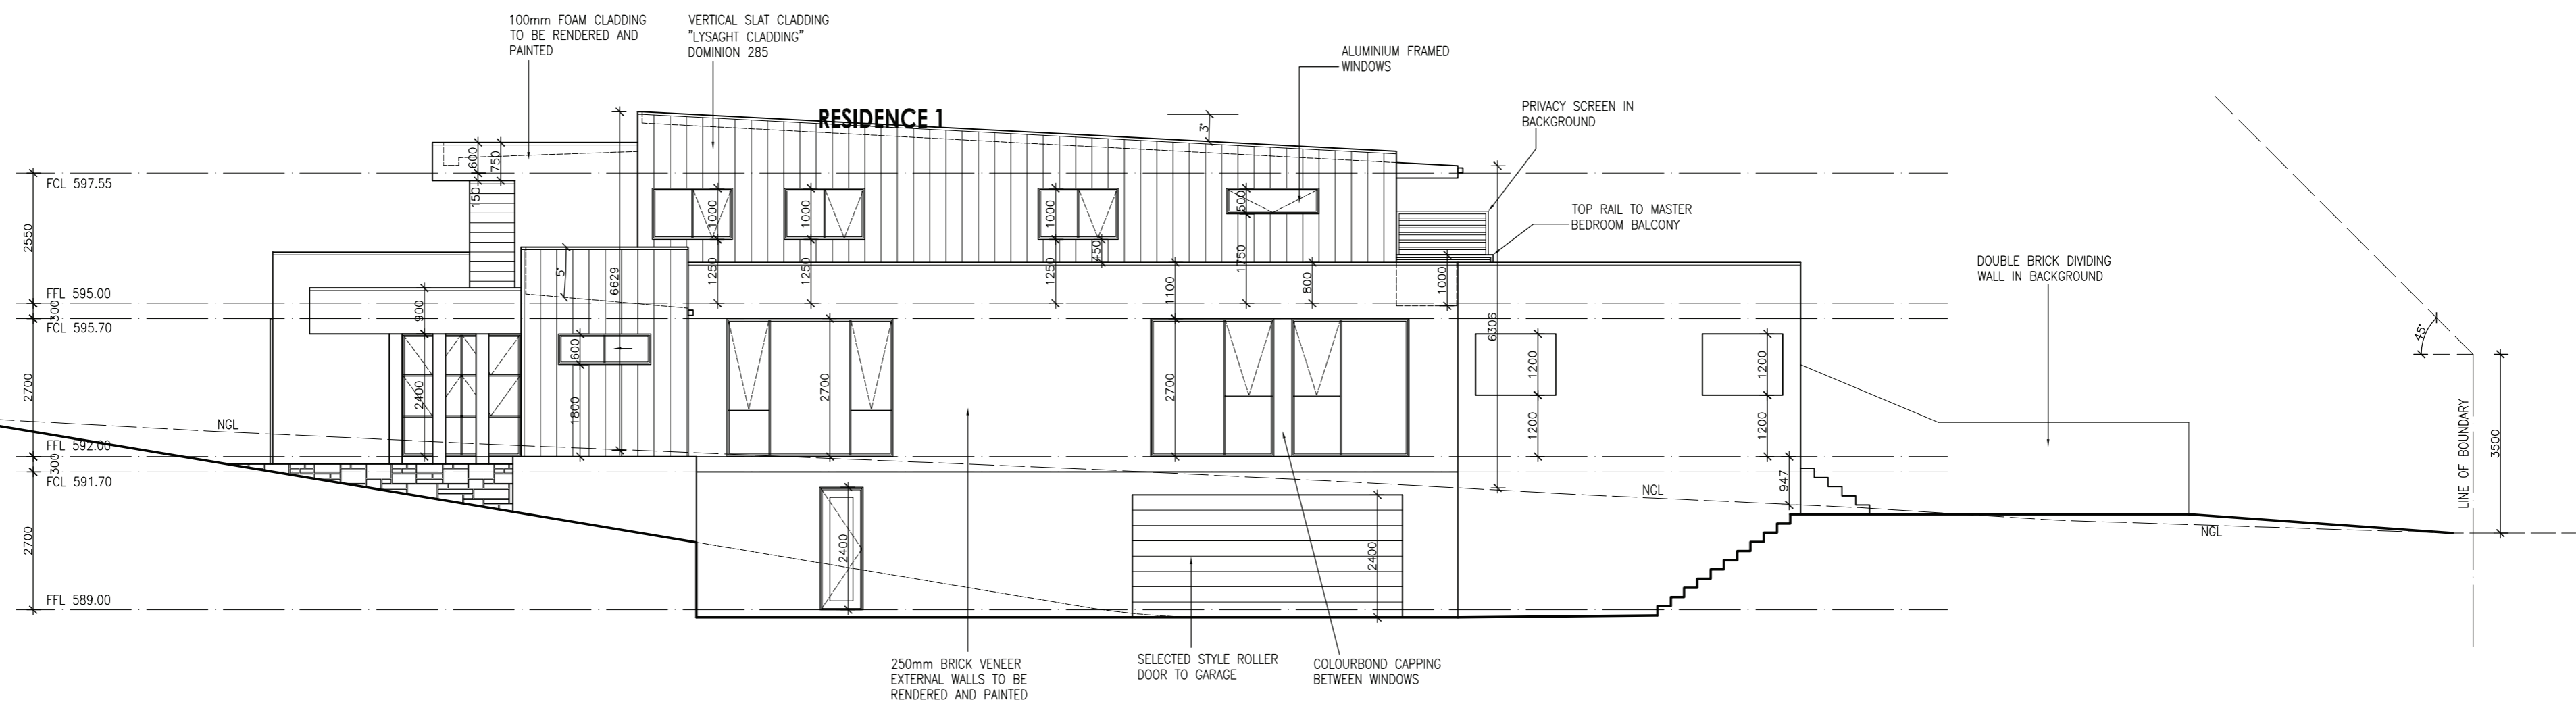

**SOUTH EAST ELEVATION**  
Scale 1:100 @A2