


NORTH EAST ELEVATION
Scale 1:100 @A2

BUILDING ELEMENT	MATERIAL	COLOUR SPEC
ROOF	Colourbond Custom orb roof sheeting	BASULT
FASCIA & GUTTERS	Colorbond quad gutteering	MONUMENT
MAIN EXTERNAL WALL	SMOOTH RENDER ON BRICKWORK	Dulux "LIMED WHITE QUARTER" or similar
TIMBER STYLE CLADDING	"WEATHEREX" WETHERGROOVE 150 OR SIMILAR	TIMBER
LYSAGHT CLADDING	ZENITH ARCHITECTURAL DOMINION 285	MATT MONUMENT
GARAGE DOOR WINDOWS	ROLLER DOORS	MONUMENT
FEATURE STONE	STONE "JASPER" OR SIMILAR	

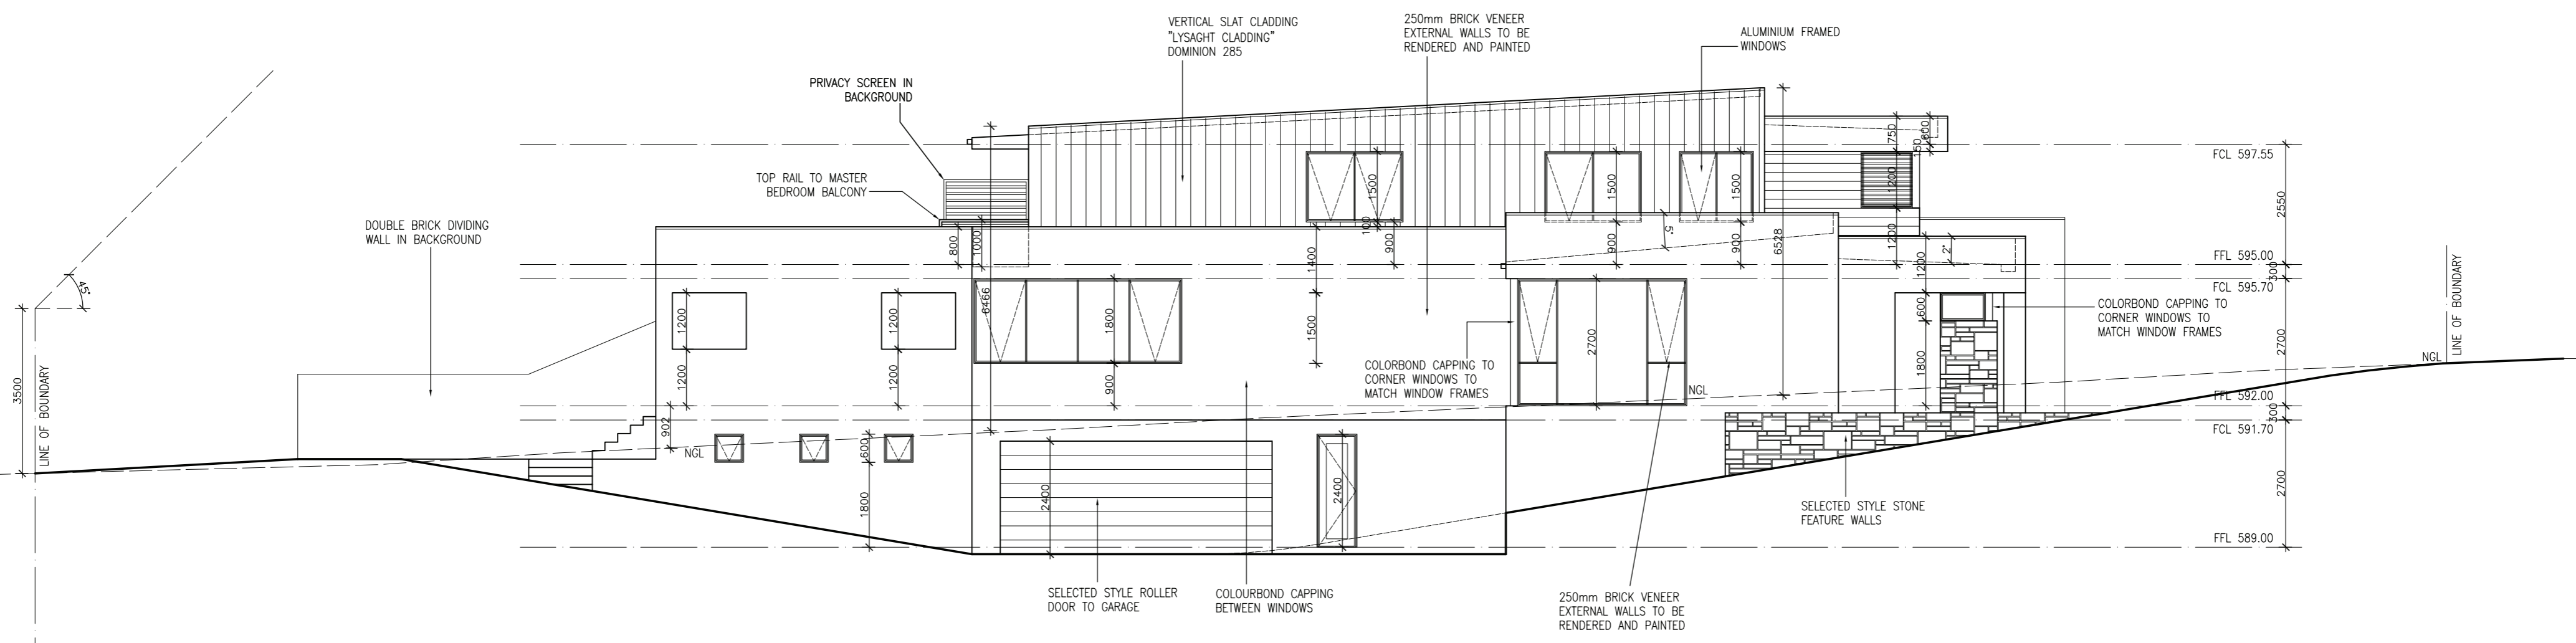

NORTH WEST ELEVATION
Scale 1:100 @A2