



PRECINCT FOUR
REFER W44 DRAWING SERIES

PRECINCT ONE
REFER W41 DRAWING SERIES

PRECINCT THREE
REFER W43 DRAWING SERIES


PRECINCT FIVE
SUBJECT TO FUTURE WORKS APPROVAL

NUMBER OF TOWNHOUSES		TOWNHOUSE PARKING	
PRECINCT	QUANTITY	PRECINCT	QUANTITY
PRECINCT 2	43	PRECINCT 2	90
PRECINCT 3	38	PRECINCT 3	76
PRECINCT 4	14	PRECINCT 4	49
TOTAL:	95	TOTAL:	215

NOTE
 VISITOR SPACES 44
 PROVISIONAL SPACES 25
TOTAL SPACES: 69

- REFER TO LANDSCAPE DOCUMENTATION FOR DETAILS
- REFER TO CIVIL DOCUMENTATION FOR DETAILS

REV	DESCRIPTION	DATE
A	ISSUE FOR WORKS APPROVAL	15.01.2020

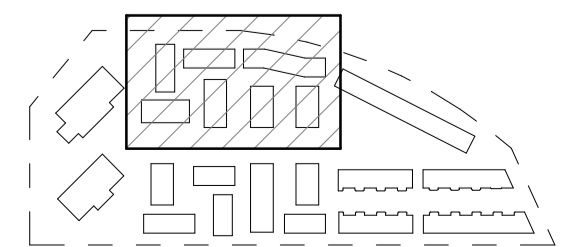


DOMA **STEWART ARCHITECTURE**


36 MILDURA STREET Fyshwick 2609
 PO BOX 3469 MANKA ACT 2603
 OFFICE@STEWARTARCHITECTURE.COM.AU

PROJECT **THE FOOTHILLS**
 BLOCKS 4 & 5 SECTION 38 CAMPBELL
 PROJECT No. **1624**


DRAWING No. **WA2 - 004**
 DRAWING TITLE **PRECINCT 2 - PLAN - SITE**
 SCALE **1 : 250 @ A1**
 DATE **2020**

This drawing is copyright and remains the property of Stewart Architecture. This drawing is for development application purposes and not for construction.

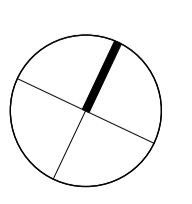

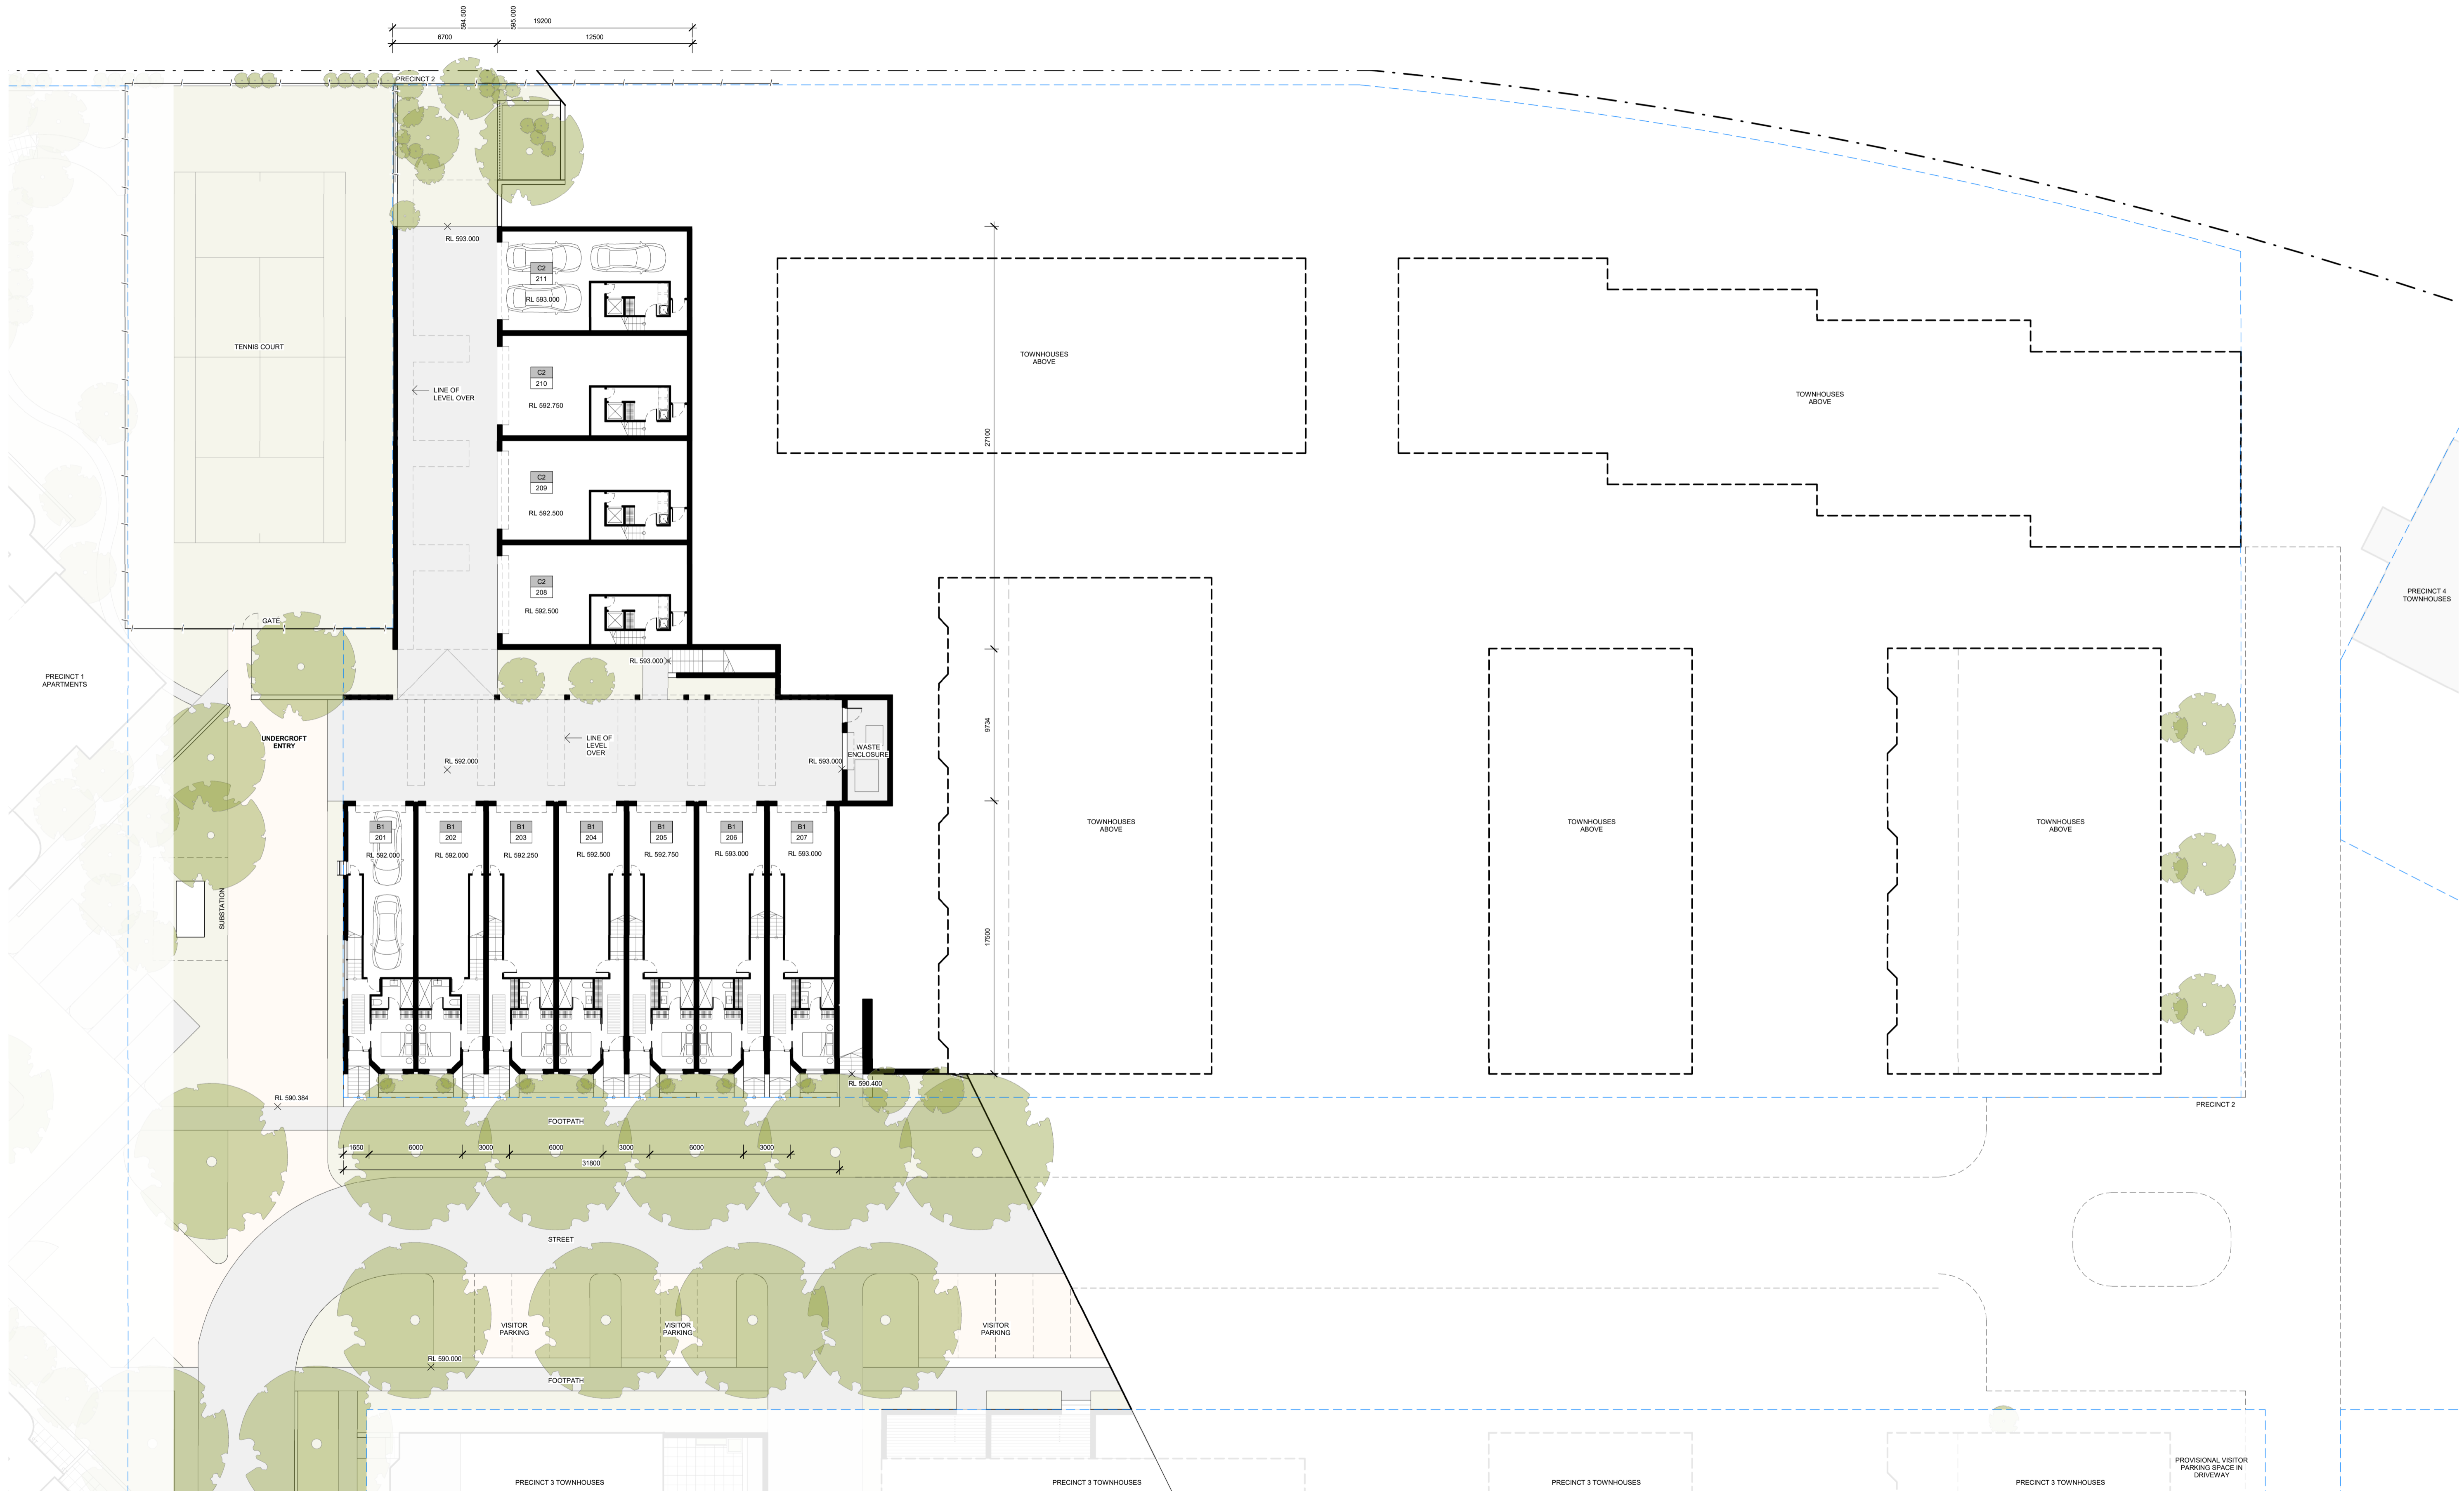

REV	DESCRIPTION	DATE
A	ISSUE FOR WORKS APPROVAL	15.01.2020

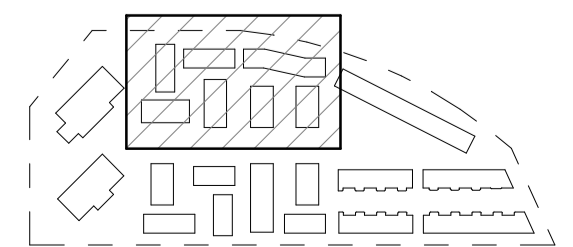


DOMA

STEWART ARCHITECTURE


36 MILDRURA STREET Fyshwick 2609
 PO BOX 3469 MANKA ACT 2603
 OFFICE@STEWARTARCHITECTURE.COM.AU

PROJECT **THE FOOTHILLS**
 BLOCKS 4 & 5 SECTION 38 CAMPBELL
 PROJECT No. **1624**

DRAWING No. **WA2 - 101**
 DRAWING TITLE **PRECINCT 2 - PLAN - LEVEL 1**
 SCALE **1:200 @ A1**
 DATE **2020**

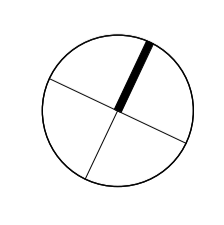


This drawing is copyright and remains the property of Stewart Architecture. This drawing is for development application purposes and not for construction.

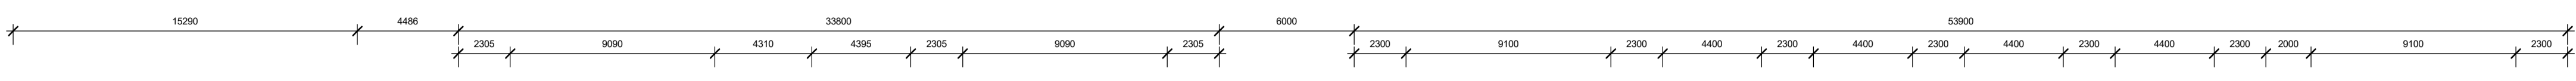

REV	DESCRIPTION
A	ISSUE FOR WORKS APPROVAL

DATE
15.01.2020

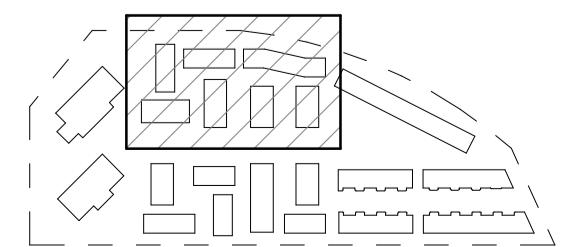

DOMA


**STEWART
ARCHITECTURE**


36 MILDURA STREET Fyshwick 2609
PO BOX 3469 MANKA ACT 2603
OFFICE@STEWARTARCHITECTURE.COM.AU

PROJECT **THE FOOTHILLS**
BLOCKS 4 & 5 SECTION 38 CAMPBELL
PROJECT No. **1624**

DRAWING No. **WA2 - 103**
DRAWING TITLE **PRECINCT 2 - PLAN - LEVEL 3**
SCALE **1 : 200 @ A1**
DATE **2020**


This drawing is copyright and remains the property of Stewart Architecture.
This drawing is for development application purposes and not for construction.

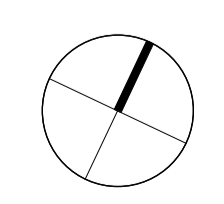

 

REV	DESCRIPTION	DATE
A	ISSUE FOR WORKS APPROVAL	15.01.2020

DATE
15.01.2020

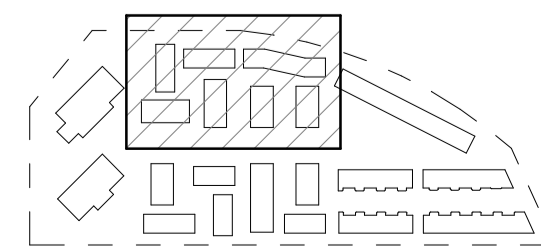

DOMA


**STEWART
ARCHITECTURE**

36 MILDURA STREET Fyshwick 2059
PO BOX 3469 MANKARA ACT 2803
OFFICE@STEWARTARCHITECTURE.COM.AU

PROJECT **THE FOOTHILLS**
BLOCKS 4 & 5 SECTION 38 CAMPBELL
PROJECT No. **1624**

DRAWING No. **WA2 - 104**
DRAWING TITLE **PRECINCT 2 - PLAN - LEVEL 4**
SCALE **1 : 200 @ A1**
DATE **2020**

This drawing is copyright and remains the property of Stewart Architecture.
This drawing is for development application purposes and not for construction.

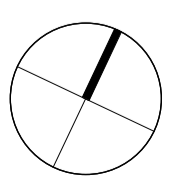




NORTH ELEVATION



SOUTH ELEVATION

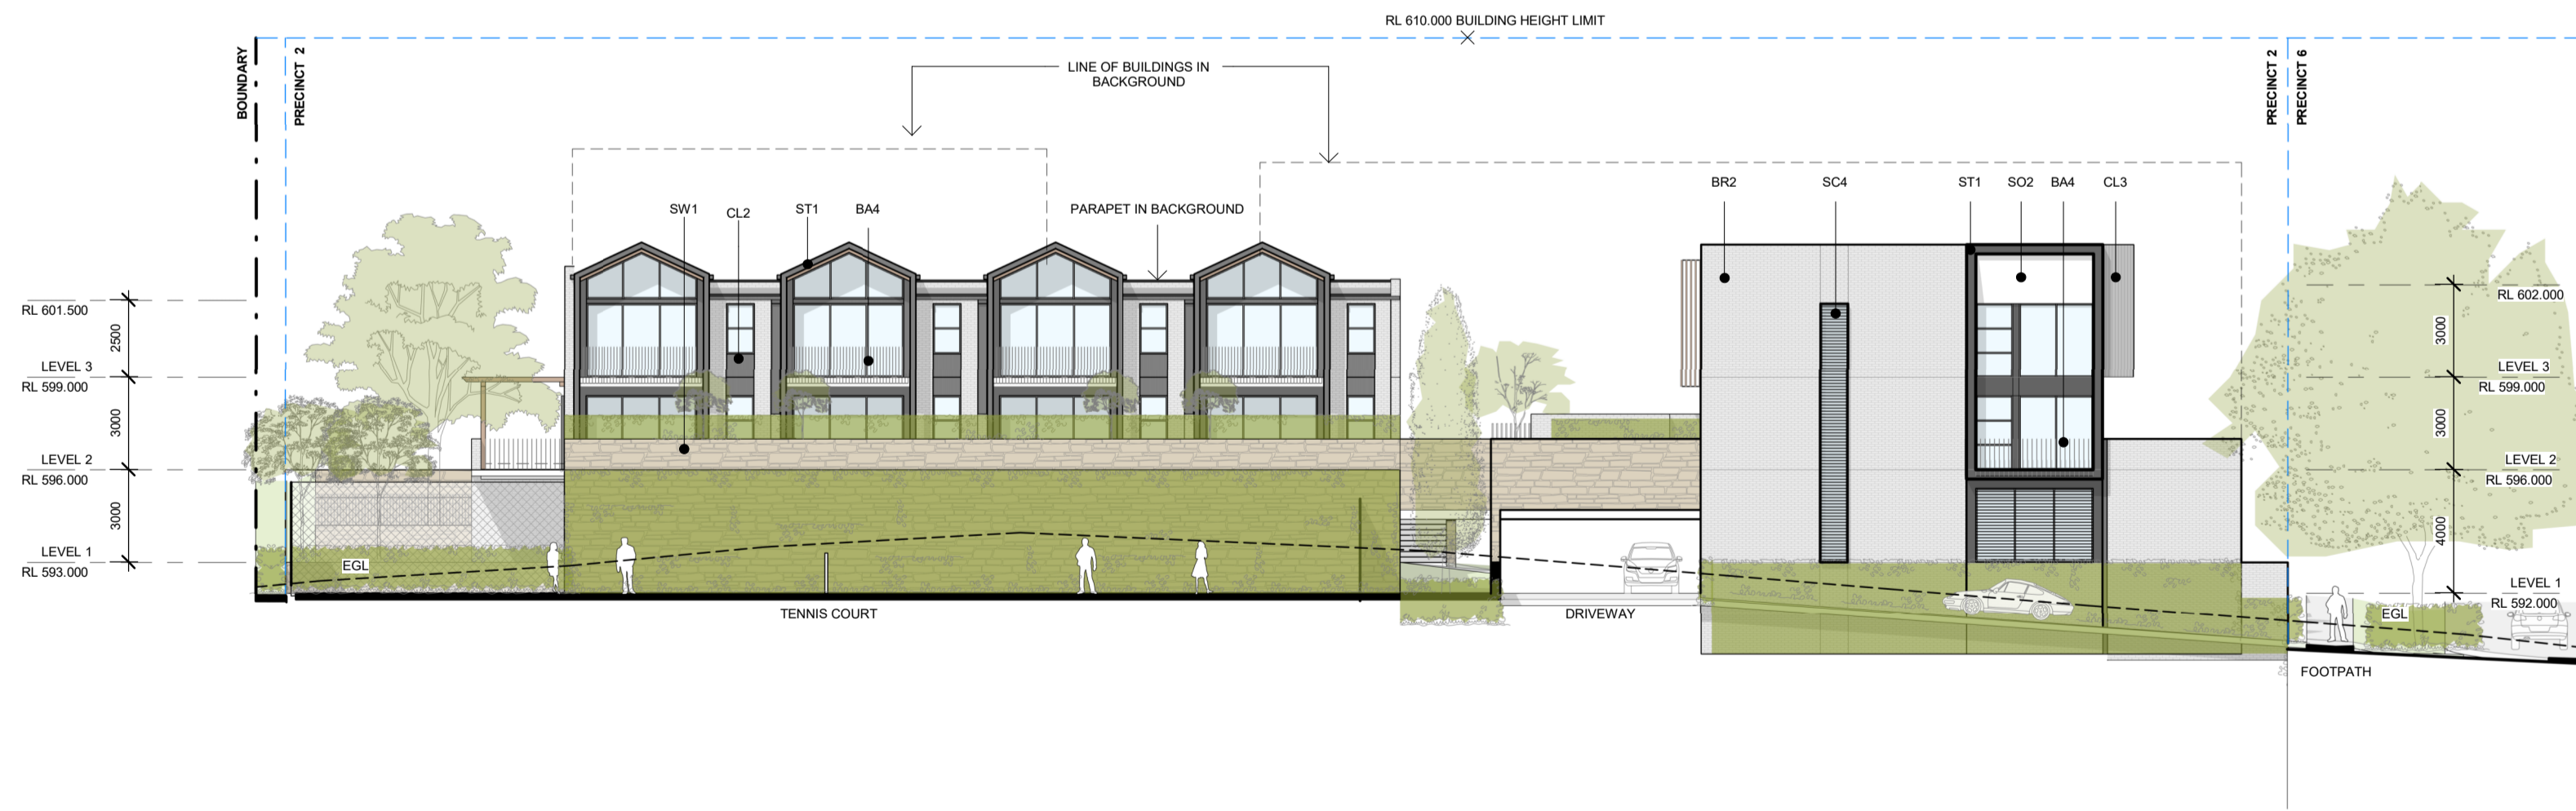


WEST ELEVATION



EAST ELEVATION

REV	DESCRIPTION	DATE
A	ISSUE FOR WORKS APPROVAL	15.01.2020

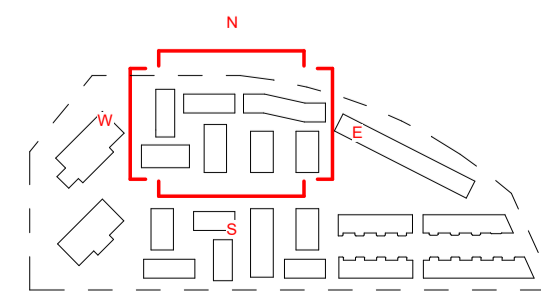

DOMA


**STEWART
ARCHITECTURE**

36 MILDURA STREET FISHWICK 2609
PO BOX 3469 MANKA ACT 2603
OFFICE@STEWARTARCHITECTURE.COM.AU

PROJECT **THE FOOTHILLS**
BLOCKS 4 & 5 SECTION 38 CAMPBELL
PROJECT No. **1624**

DRAWING No. **WA2 - 201**
DRAWING TITLE **PRECINCT 2 - ELEVATIONS**
SCALE **1 : 200 @ A1**
DATE **2020**

This drawing is copyright and remains the property of Stewart Architecture.
This drawing is for development application purposes and not for construction.

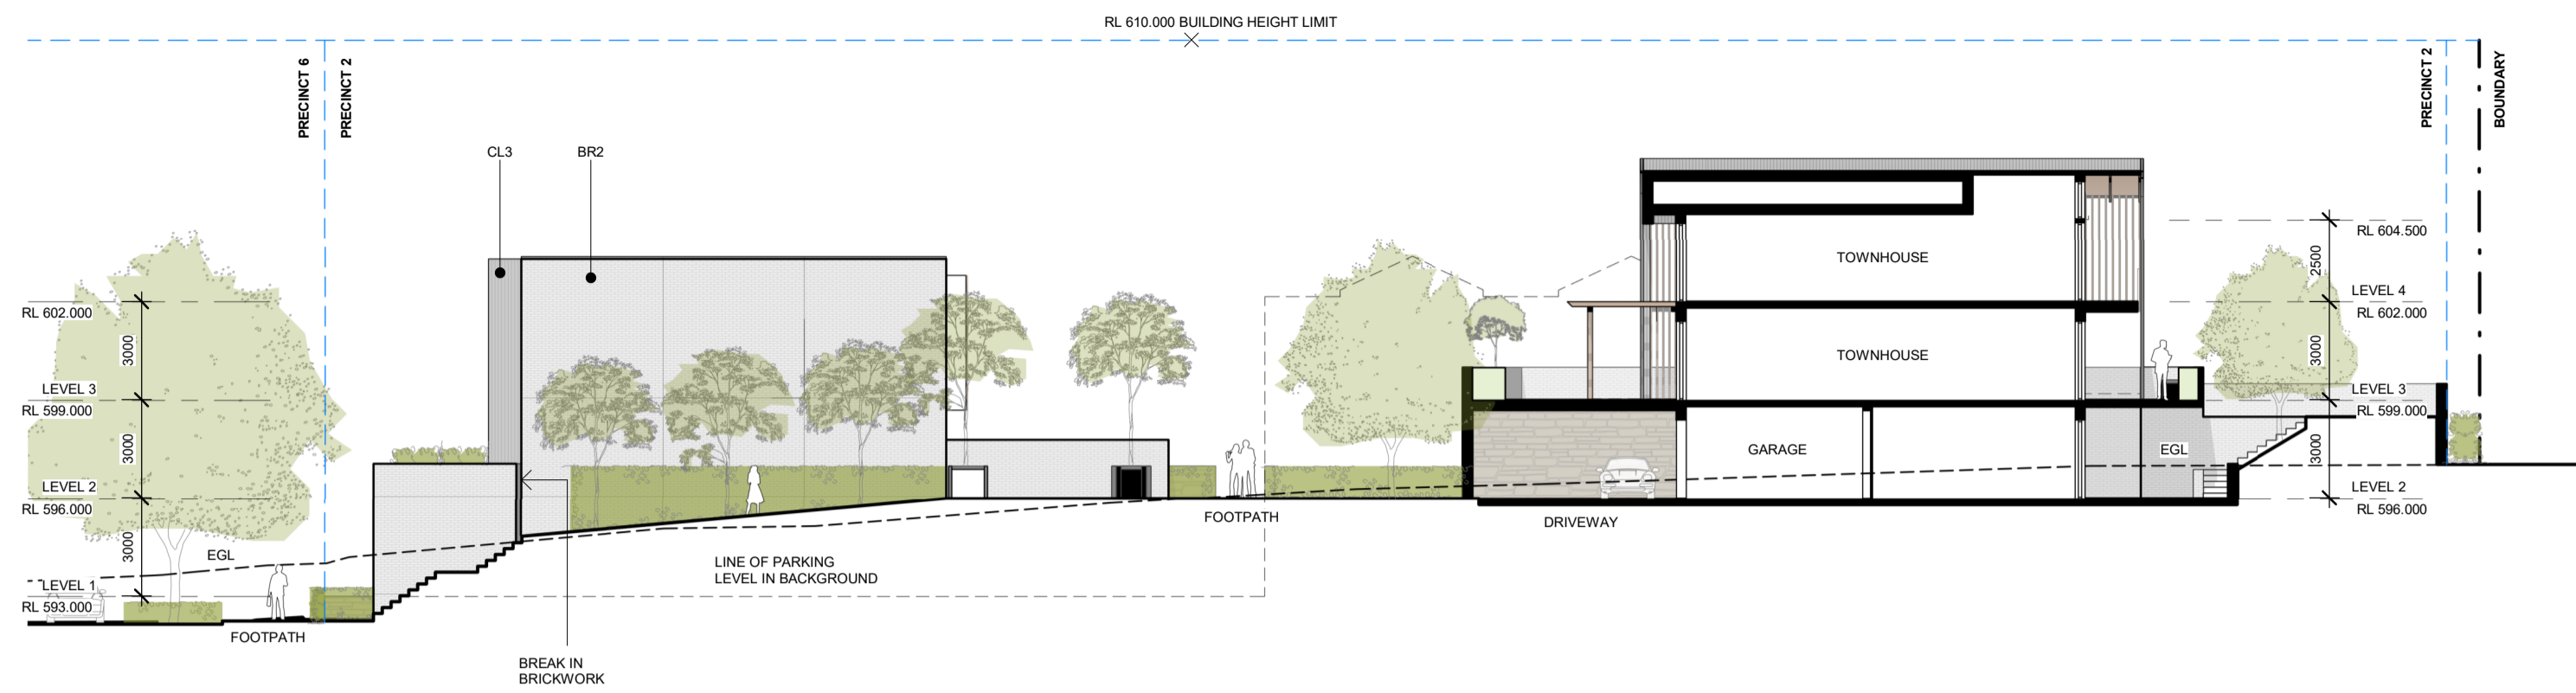


SECTION A




SECTION B




SECTION C

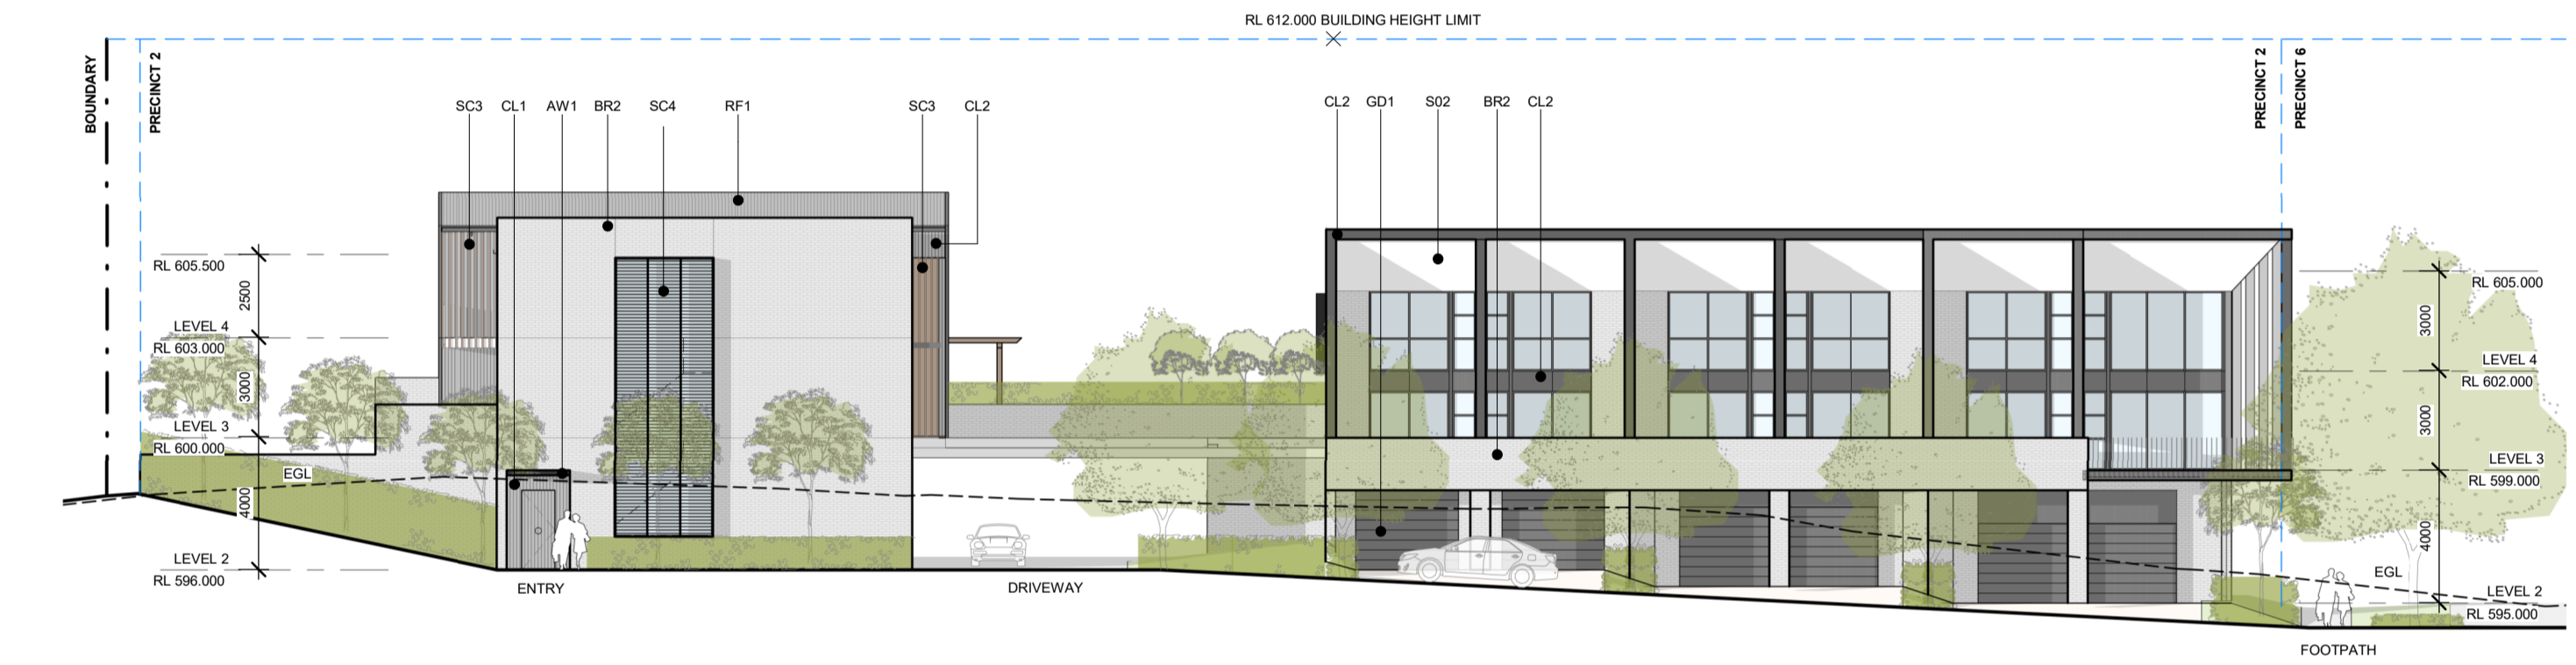

SECTION D

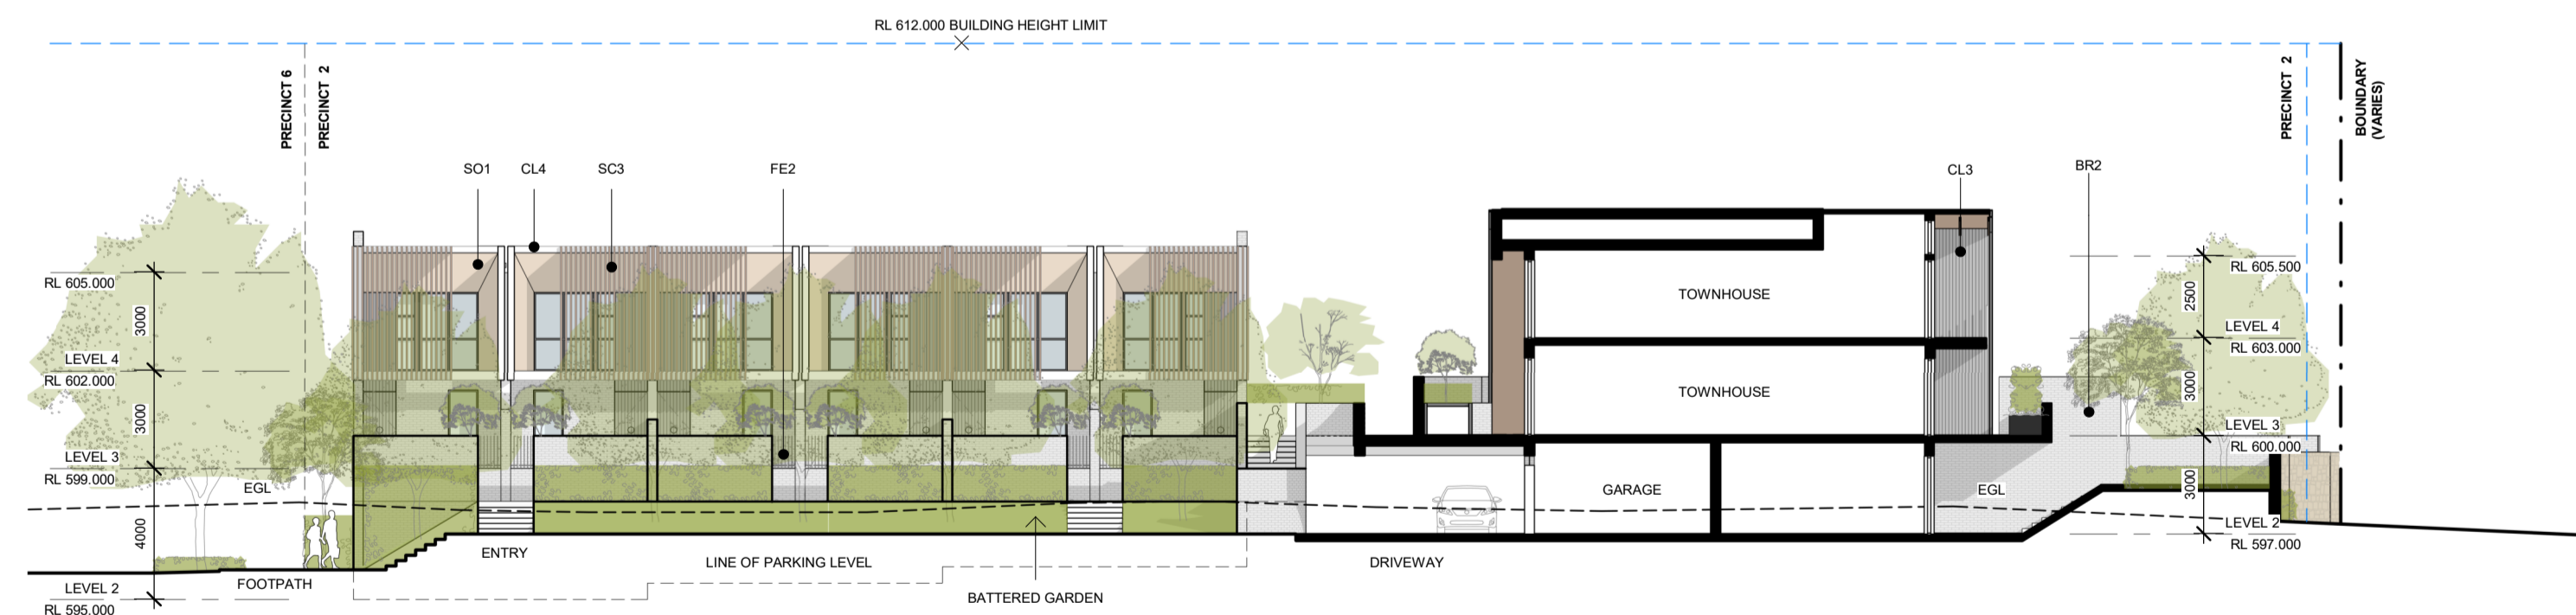


SECTION E

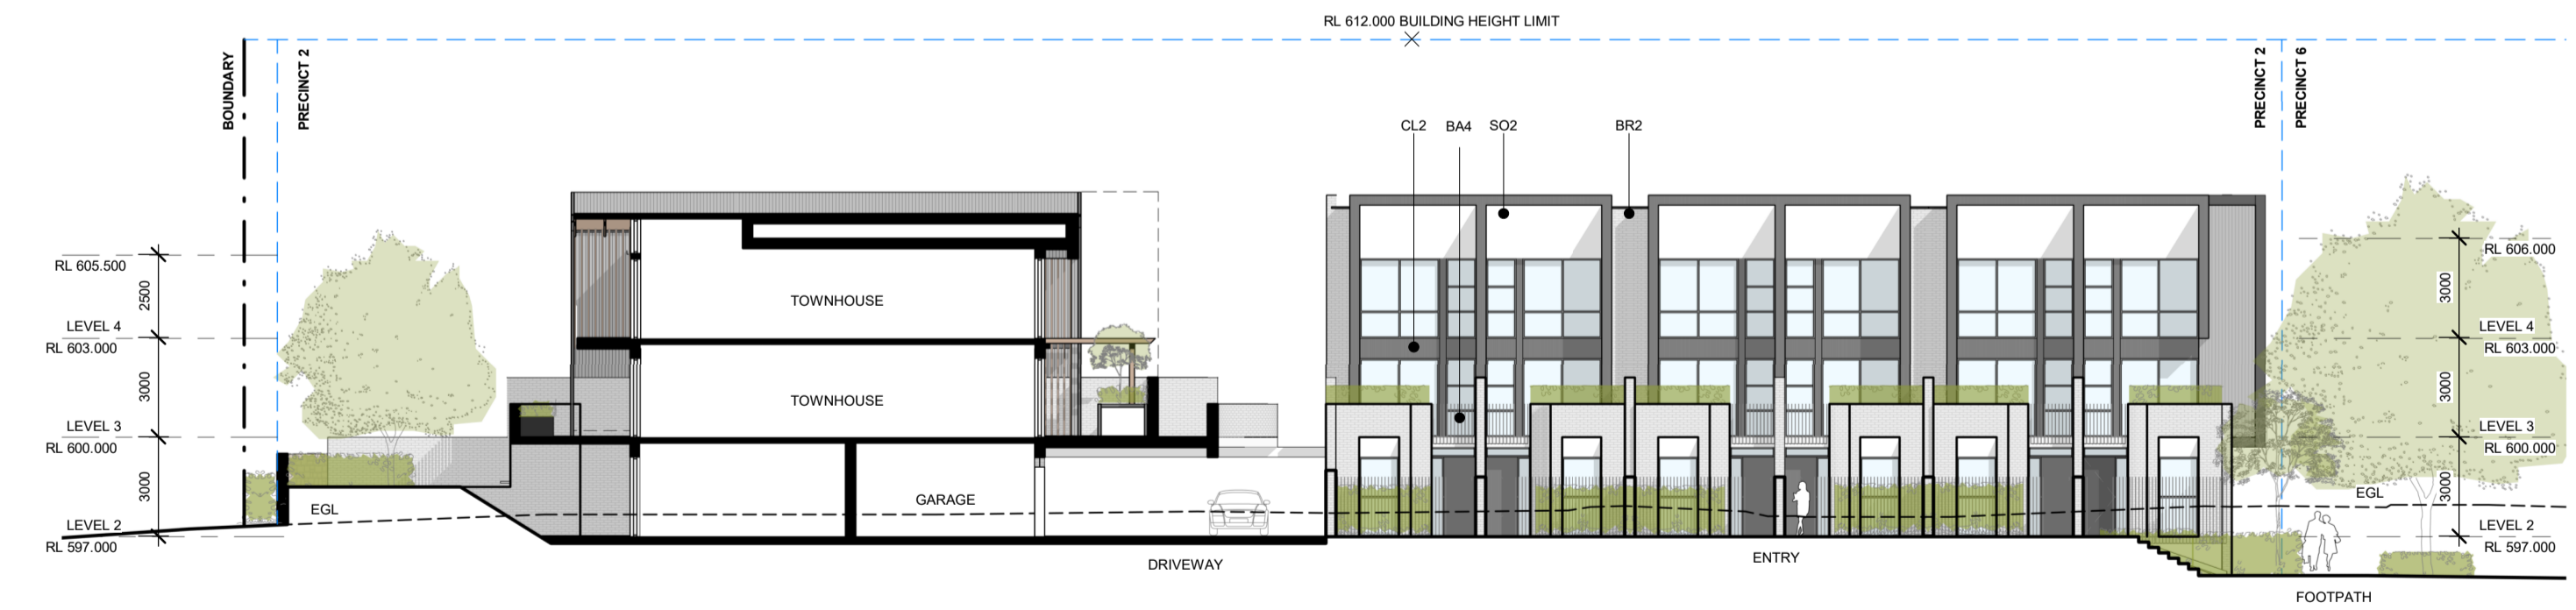

SECTION F

REV	DESCRIPTION	DATE
A	ISSUE FOR WORKS APPROVAL	15.01.2020

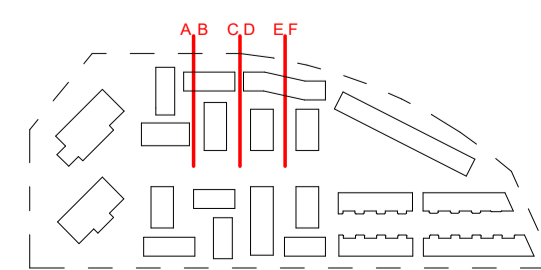

DOMA

STEWART ARCHITECTURE

36 MILDURA STREET Fyshwick 2059
 PO BOX 3469 MANKA ACT 2003
 OFFICE@STEWARTARCHITECTURE.COM.AU

PROJECT **THE FOOTHILLS**
 BLOCKS 4 & 5 SECTION 38 CAMPBELL
 PROJECT No. **1624**

DRAWING No. **WA2 - 301**
 DRAWING TITLE **PRECINCT 2 - SECTIONS**
 SCALE **1 : 200 @ A1**
 DATE **2020**

This drawing is copyright and remains the property of Stewart Architecture. This drawing is for development application purposes and not for construction.




SECTION G



SECTION H

REV	DESCRIPTION	DATE
A	ISSUE FOR WORKS APPROVAL	15.01.2020

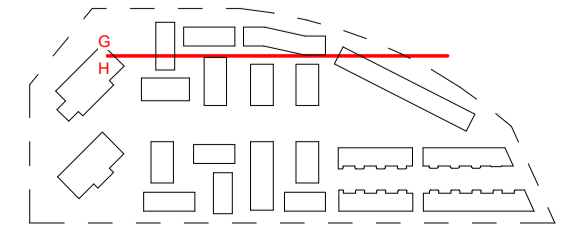

DOMA

STEWART ARCHITECTURE

36 MILDURA STREET FYSHWICK 2609
 PO BOX 3469 MANKAJA ACT 2603
 OFFICE@STEWARTARCHITECTURE.COM.AU

PROJECT **THE FOOTHILLS**
 BLOCKS 4 & 5 SECTION 38 CAMPBELL

PROJECT No. **1624**

This drawing is copyright and remains the property of Stewart Architecture.
 This drawing is for development application purposes and not for construction.

DRAWING No. **WA2 - 302**
 DRAWING TITLE **PRECINCT 2 - SECTIONS**
 SCALE **1 : 200 @ A1**
 DATE **2020**




986.000 986.500 987.000 987.500 988.000 988.500 989.000 989.500 990.000 990.500 991.000 991.500 992.000 992.500 993.000 993.500 994.000 994.500 995.000 995.500 996.000 996.500 997.000 997.500 998.000

NUMBER OF TOWNHOUSES		TOWNHOUSE PARKING	
PRECINCT	QUANTITY	PRECINCT	QUANTITY
PRECINCT 2	43	PRECINCT 2	90
PRECINCT 3	38	PRECINCT 3	76
PRECINCT 4	14	PRECINCT 4	49
TOTAL:	95	TOTAL:	215

VISITOR PARKING		NOTE	
VISITOR SPACES	44	REFER TO LANDSCAPE DOCUMENTATION FOR DETAILS	
PROVISIONAL SPACES	25	REFER TO CIVIL DOCUMENTATION FOR DETAILS	
TOTAL SPACES :	69		

REV	DESCRIPTION	DATE
A	ISSUE FOR WORKS APPROVAL	15.01.2020

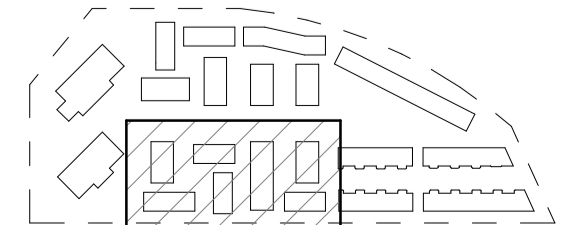

DOMA **STEWART ARCHITECTURE**


36 MILDURA STREET FISHWICK 2609
 PO BOX 3469 MANKA ACT 2603
 OFFICE@STEWARTARCHITECTURE.COM.AU


PROJECT **THE FOOTHILLS**
 BLOCKS 4 & 5 SECTION 38 CAMPBELL

PROJECT No. **1624**


This drawing is copyright and remains the property of Stewart Architecture. This drawing is for development application purposes and not for construction.

DRAWING No. **WA3 - 004**
 DRAWING TITLE **PRECINCT 3 - PLAN - SITE**
 SCALE **1 : 250 @ A1**
 DATE **2020**

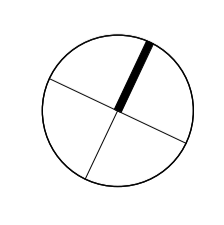

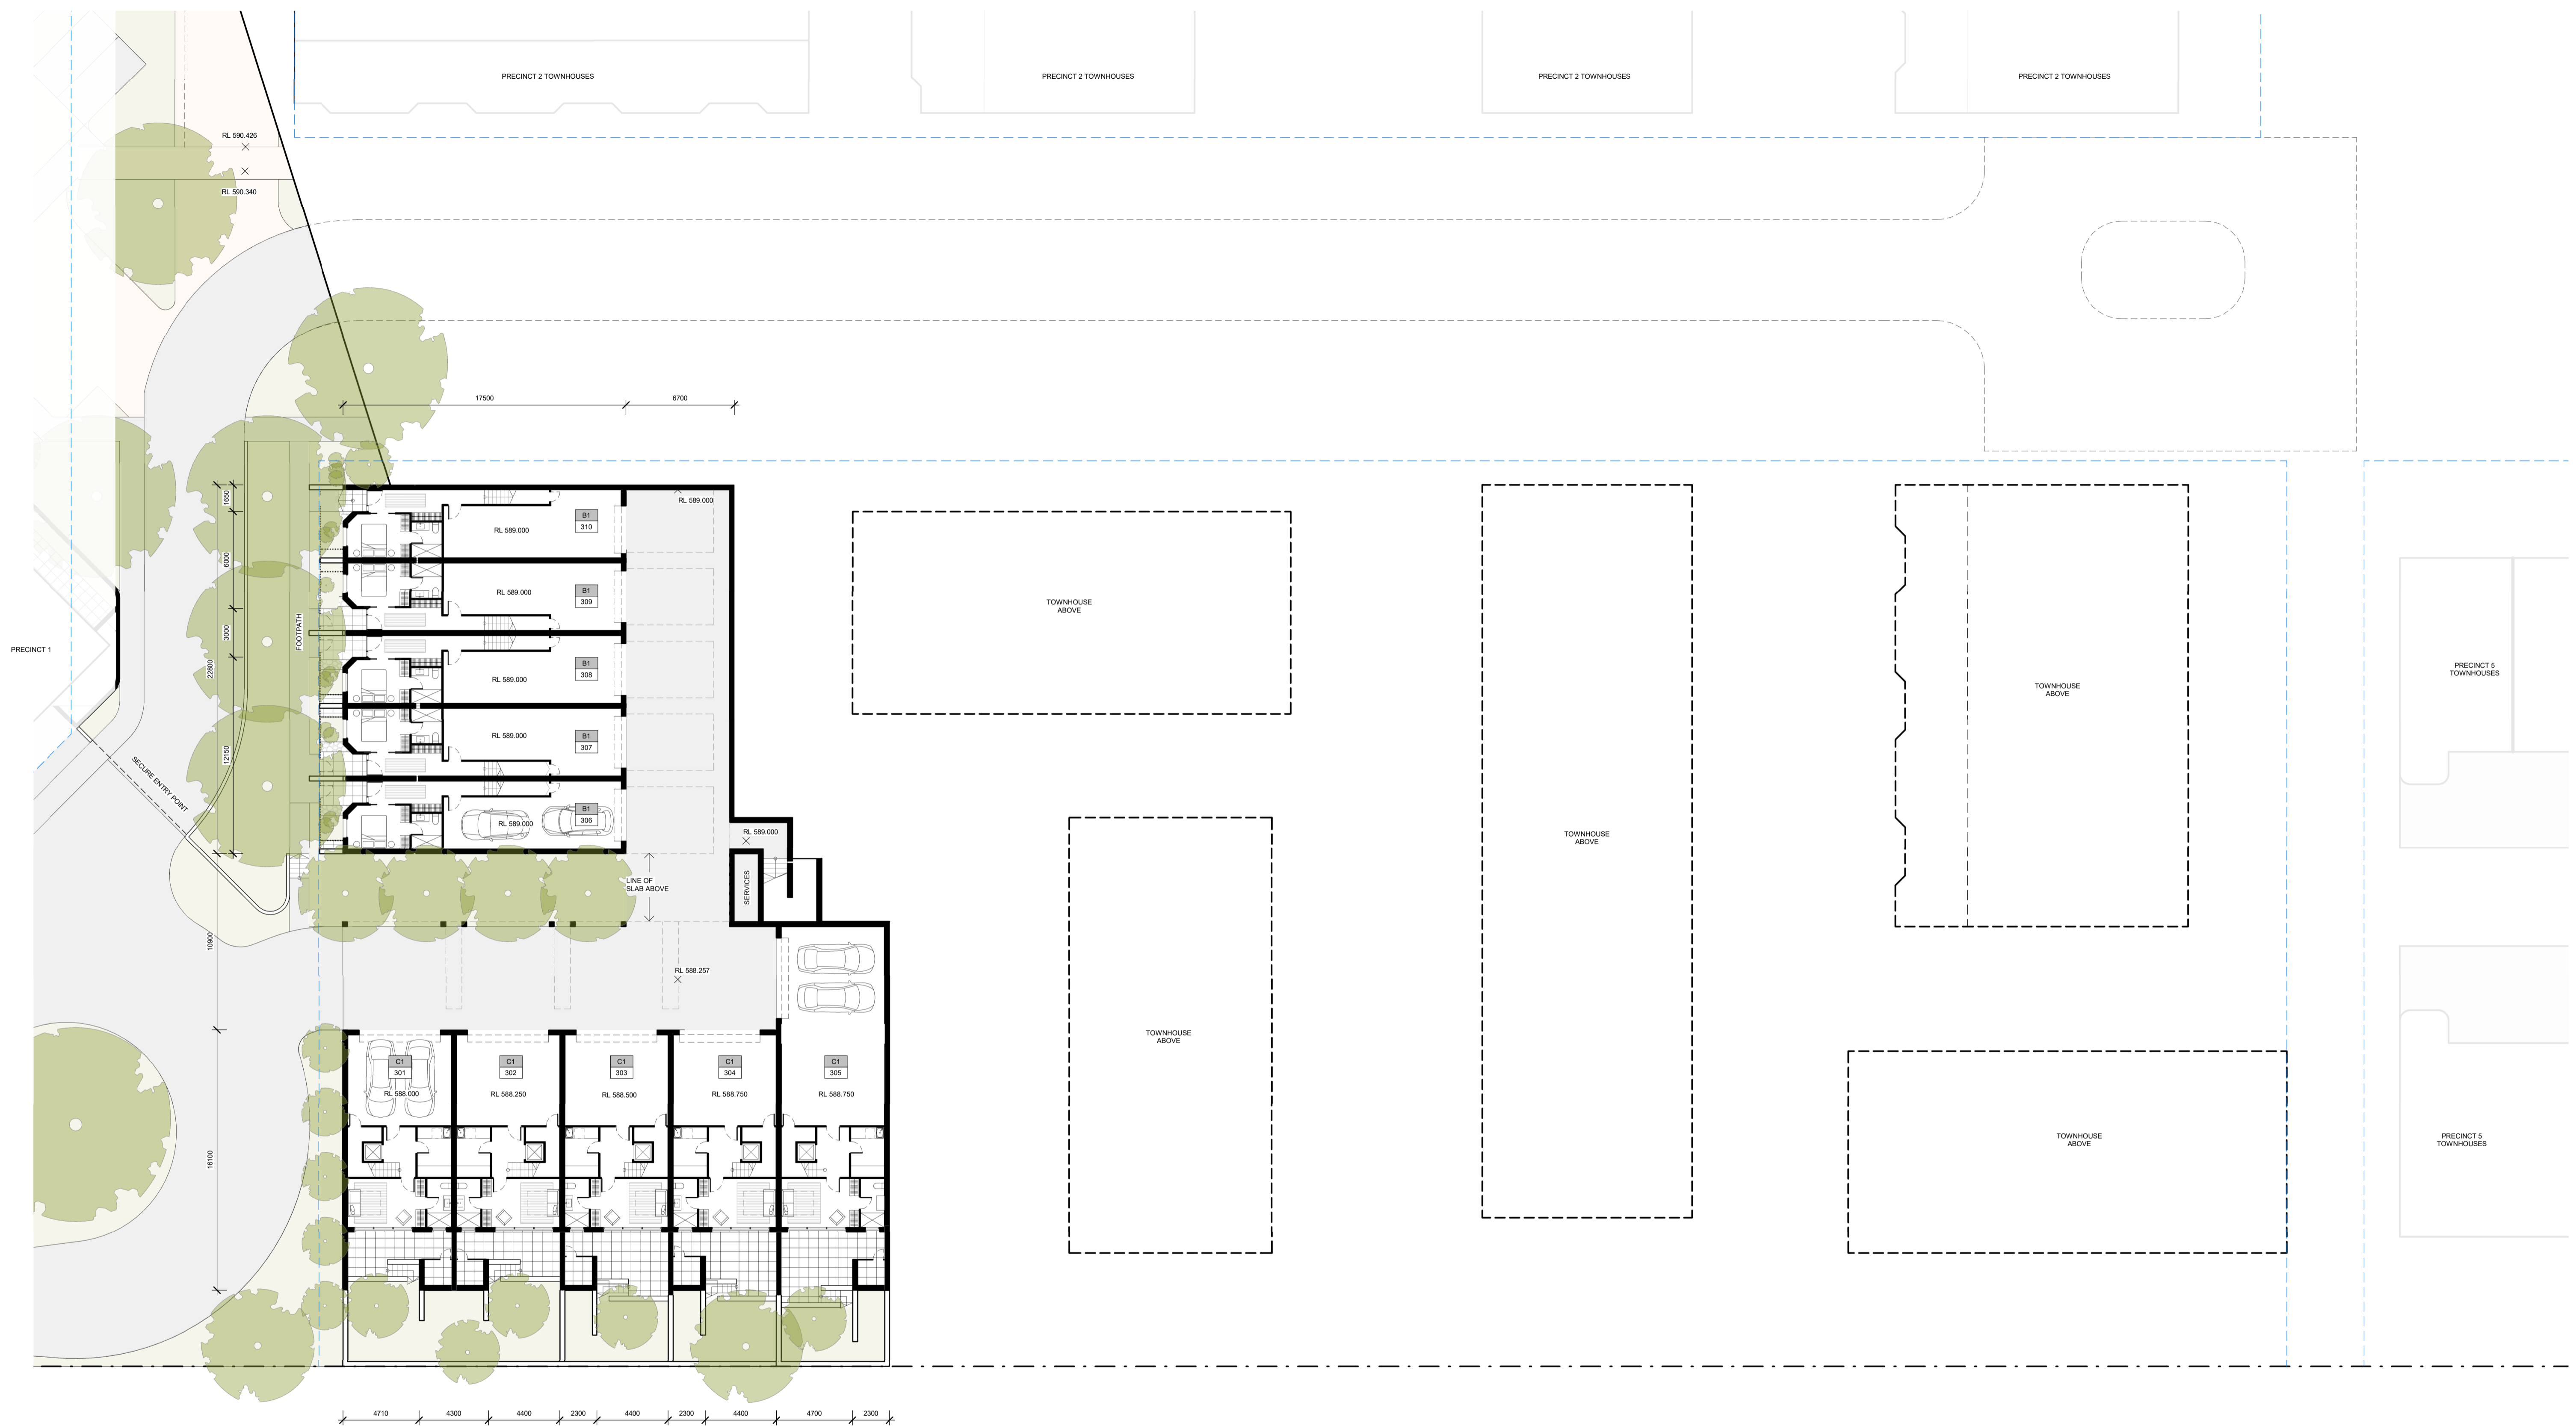

REV	DESCRIPTION	DATE
A	ISSUE FOR WORKS APPROVAL	15.01.2020

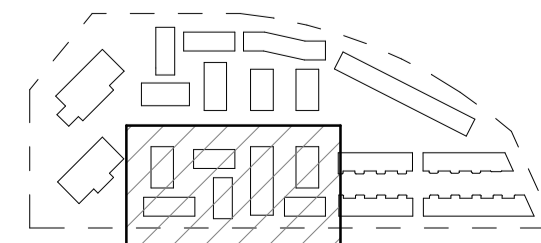

DOMA


**STEWART
ARCHITECTURE**


36 MILDURA STREET Fyshwick 2609
PO BOX 3469 MANKA ACT 2603
OFFICE@STEWARTARCHITECTURE.COM.AU

PROJECT **THE FOOTHILLS**
BLOCKS 4 & 5 SECTION 38 CAMPBELL
PROJECT No. **1624**


DRAWING No. **WA3 - 101**
DRAWING TITLE **PRECINCT 3 - PLAN - LEVEL 1**
SCALE **1 : 200 @ A1**
DATE **2020**

This drawing is copyright and remains the property of Stewart Architecture.
This drawing is for development application purposes and not for construction.

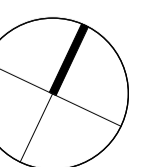

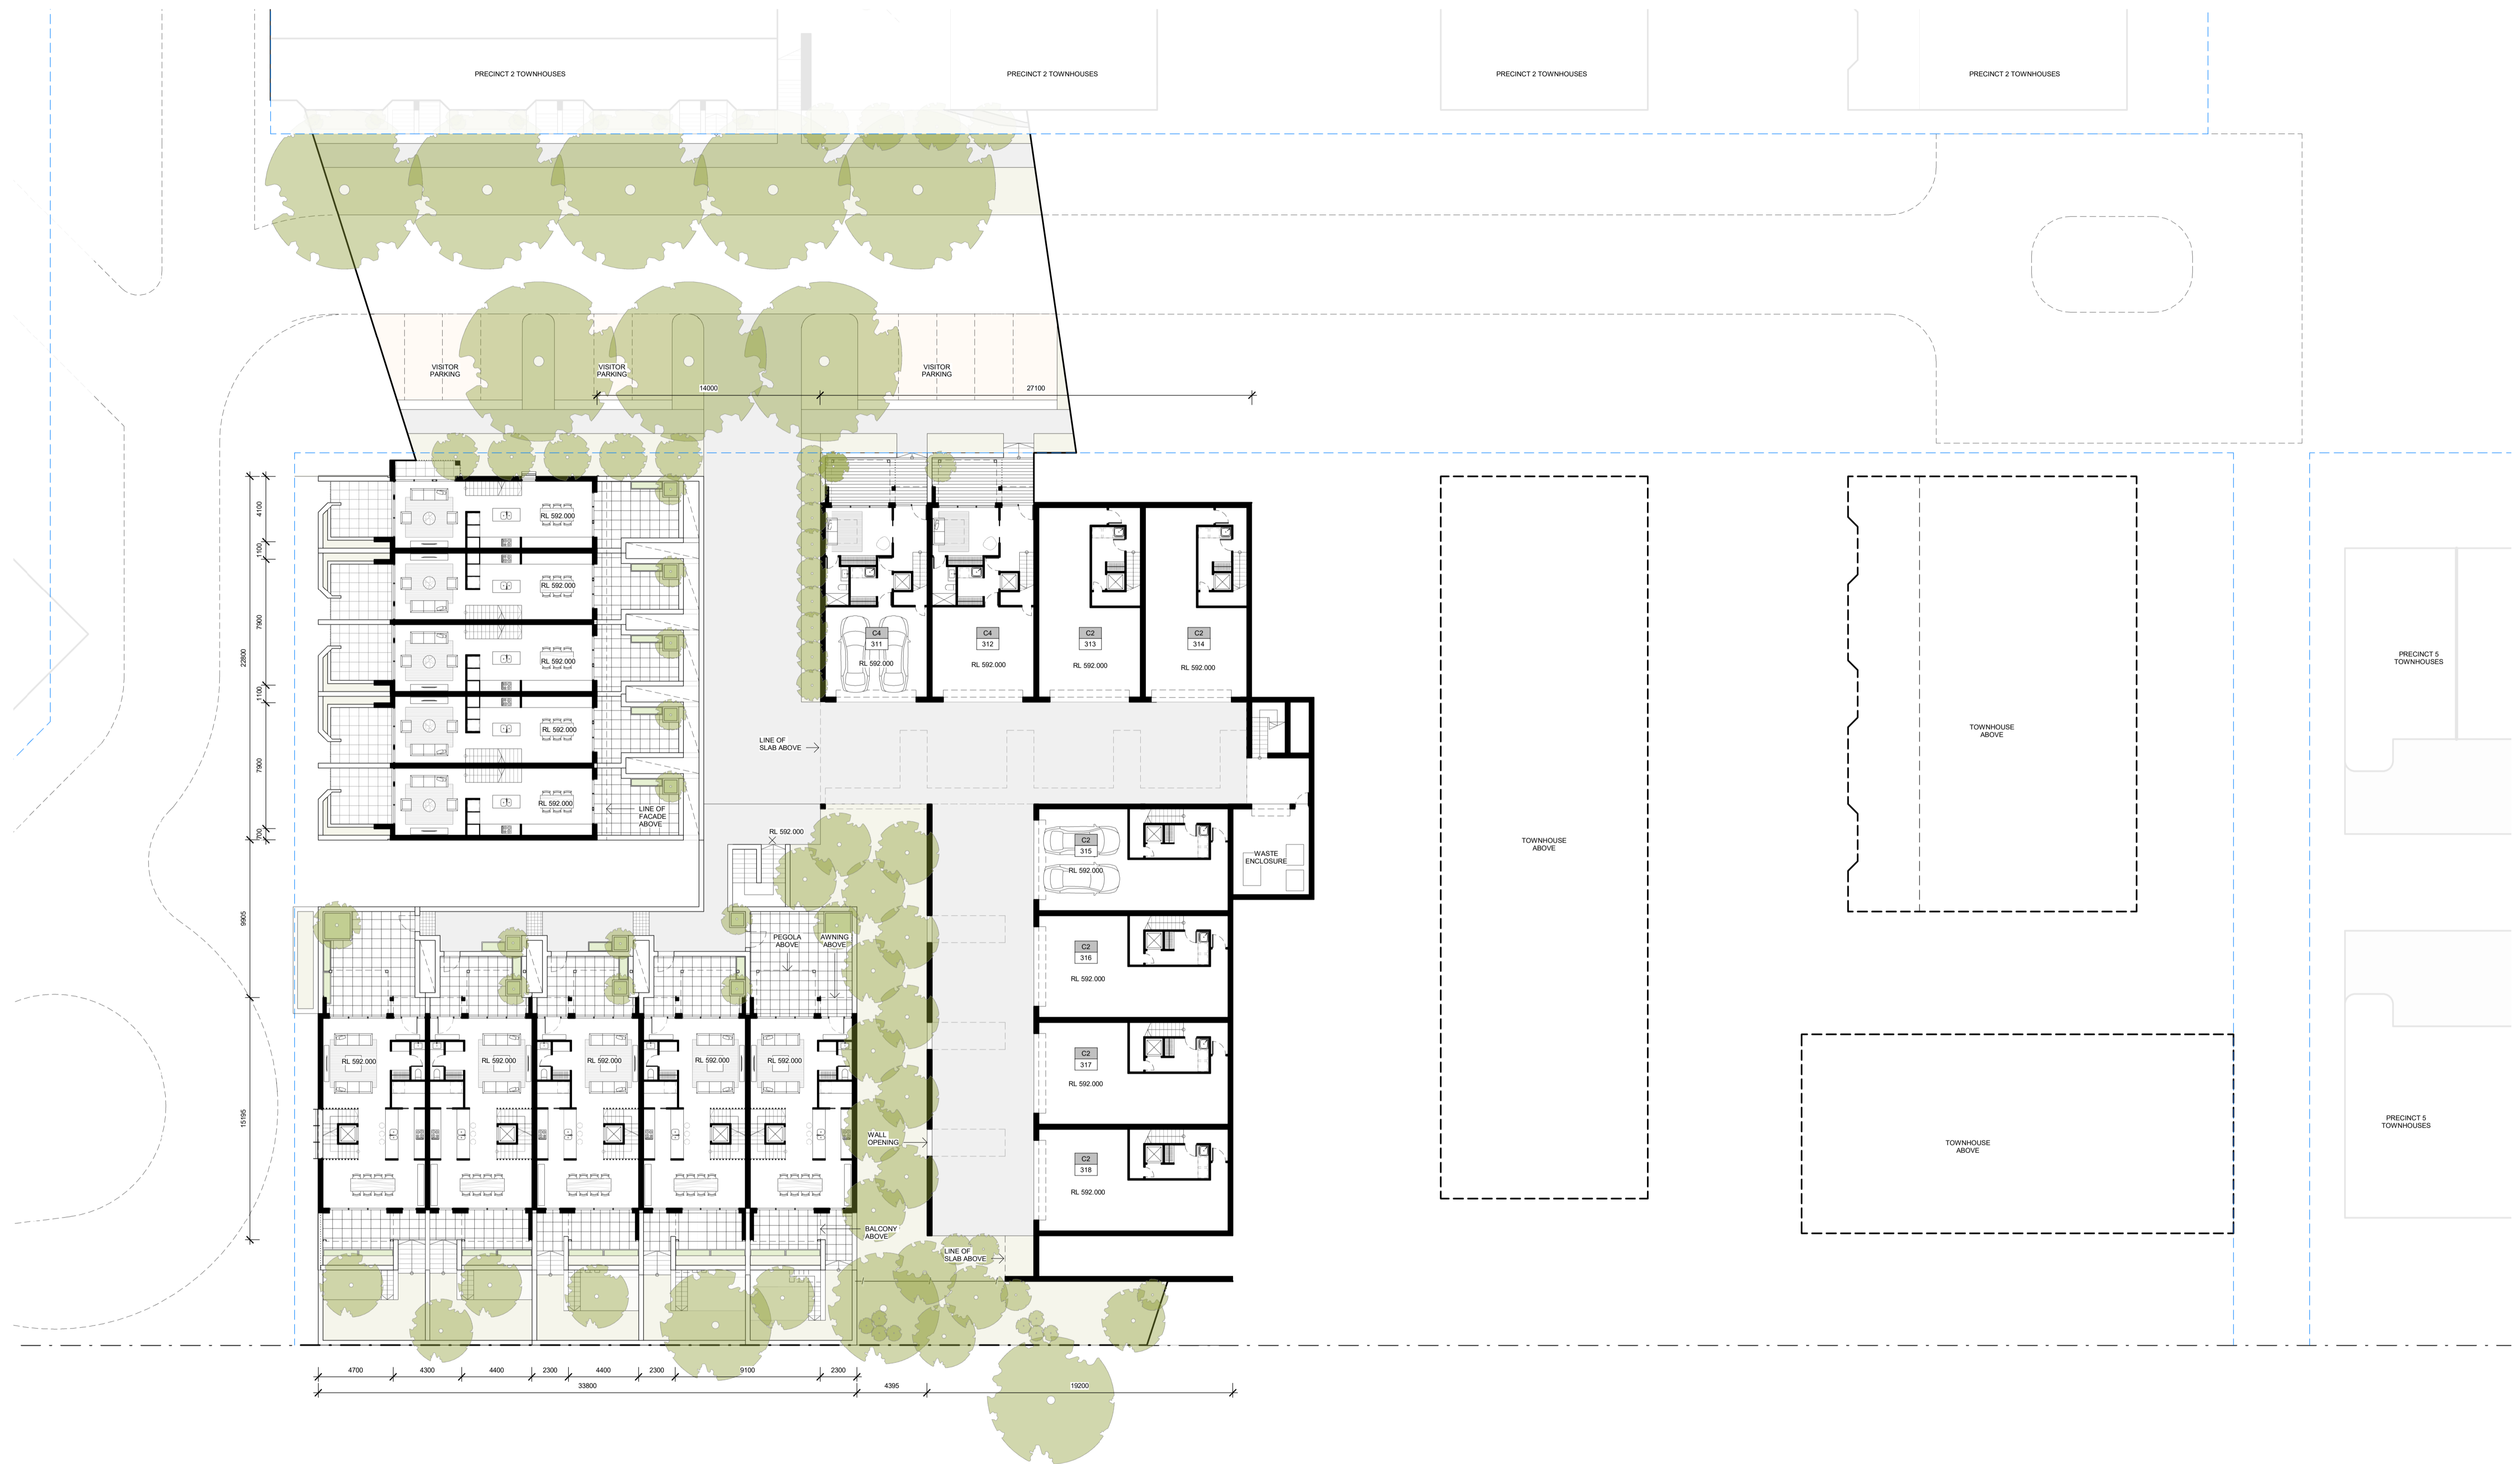

REV	DESCRIPTION	DATE
A	ISSUE FOR WORKS APPROVAL	15.01.2020

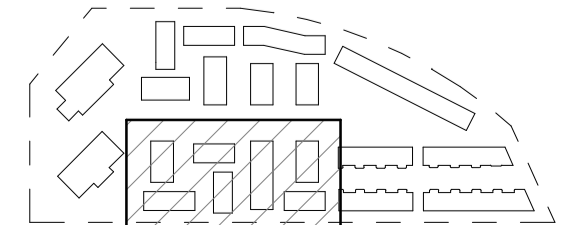

DOMA

STEWART ARCHITECTURE


36 MILDURA STREET Fyshwick 2609
 PO BOX 3469 MANUKA ACT 2603
 OFFICE@STEWARTARCHITECTURE.COM.AU

PROJECT **THE FOOTHILLS**
 BLOCKS 4 & 5 SECTION 38 CAMPBELL

PROJECT No. **1624**

This drawing is copyright and remains the property of Stewart Architecture.
 This drawing is for development application purposes and not for construction.


DRAWING No. **WA3 - 102**
 DRAWING TITLE **PRECINCT 3 - PLAN - LEVEL 2**
 SCALE **1 : 200 @ A1**
 DATE **2020**

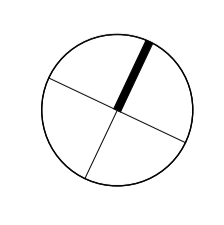



REV	DESCRIPTION
A	ISSUE FOR WORKS APPROVAL

DATE
15.01.2020

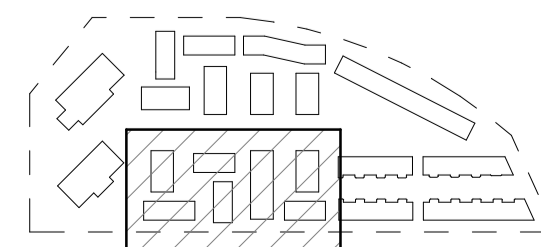

DOMA


**STEWART
ARCHITECTURE**

36 MILDURA STREET Fyshwick 2609
PO BOX 3469 MANKA ACT 2603
OFFICE@STEWARTARCHITECTURE.COM.AU

PROJECT **THE FOOTHILLS**
BLOCKS 4 & 5 SECTION 38 CAMPBELL
PROJECT No. **1624**


DRAWING No. **WA3 - 103**
DRAWING TITLE **PRECINCT 3 - PLAN - LEVEL 3**
SCALE **1 : 200 @ A1**
DATE **2020**

This drawing is copyright and remains the property of Stewart Architecture.
This drawing is for development application purposes and not for construction.

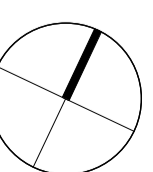



REV	DESCRIPTION	DATE
A	ISSUE FOR WORKS APPROVAL	15.01.2020

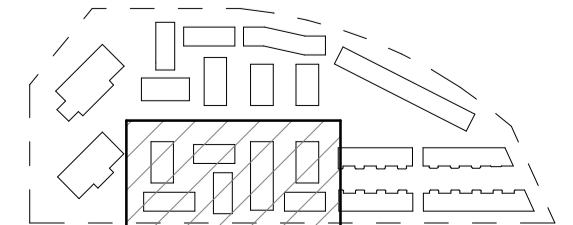

DOMA

STEWART ARCHITECTURE


36 MILDURA STREET Fyshwick 2059
 PO BOX 3469 MANKA ACT 2003
 OFFICE@STEWARTARCHITECTURE.COM.AU


PROJECT **THE FOOTHILLS**
 BLOCKS 4 & 5 SECTION 38 CAMPBELL

PROJECT No. **1624**


This drawing is copyright and remains the property of Stewart Architecture.
 This drawing is for development application purposes and not for construction.

DRAWING No. **WA3 - 104**
 DRAWING TITLE **PRECINCT 3 - PLAN - LEVEL 4**
 SCALE **1 : 200 @ A1**
 DATE **2020**

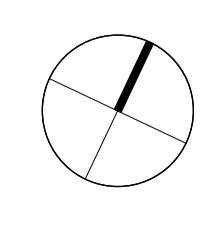

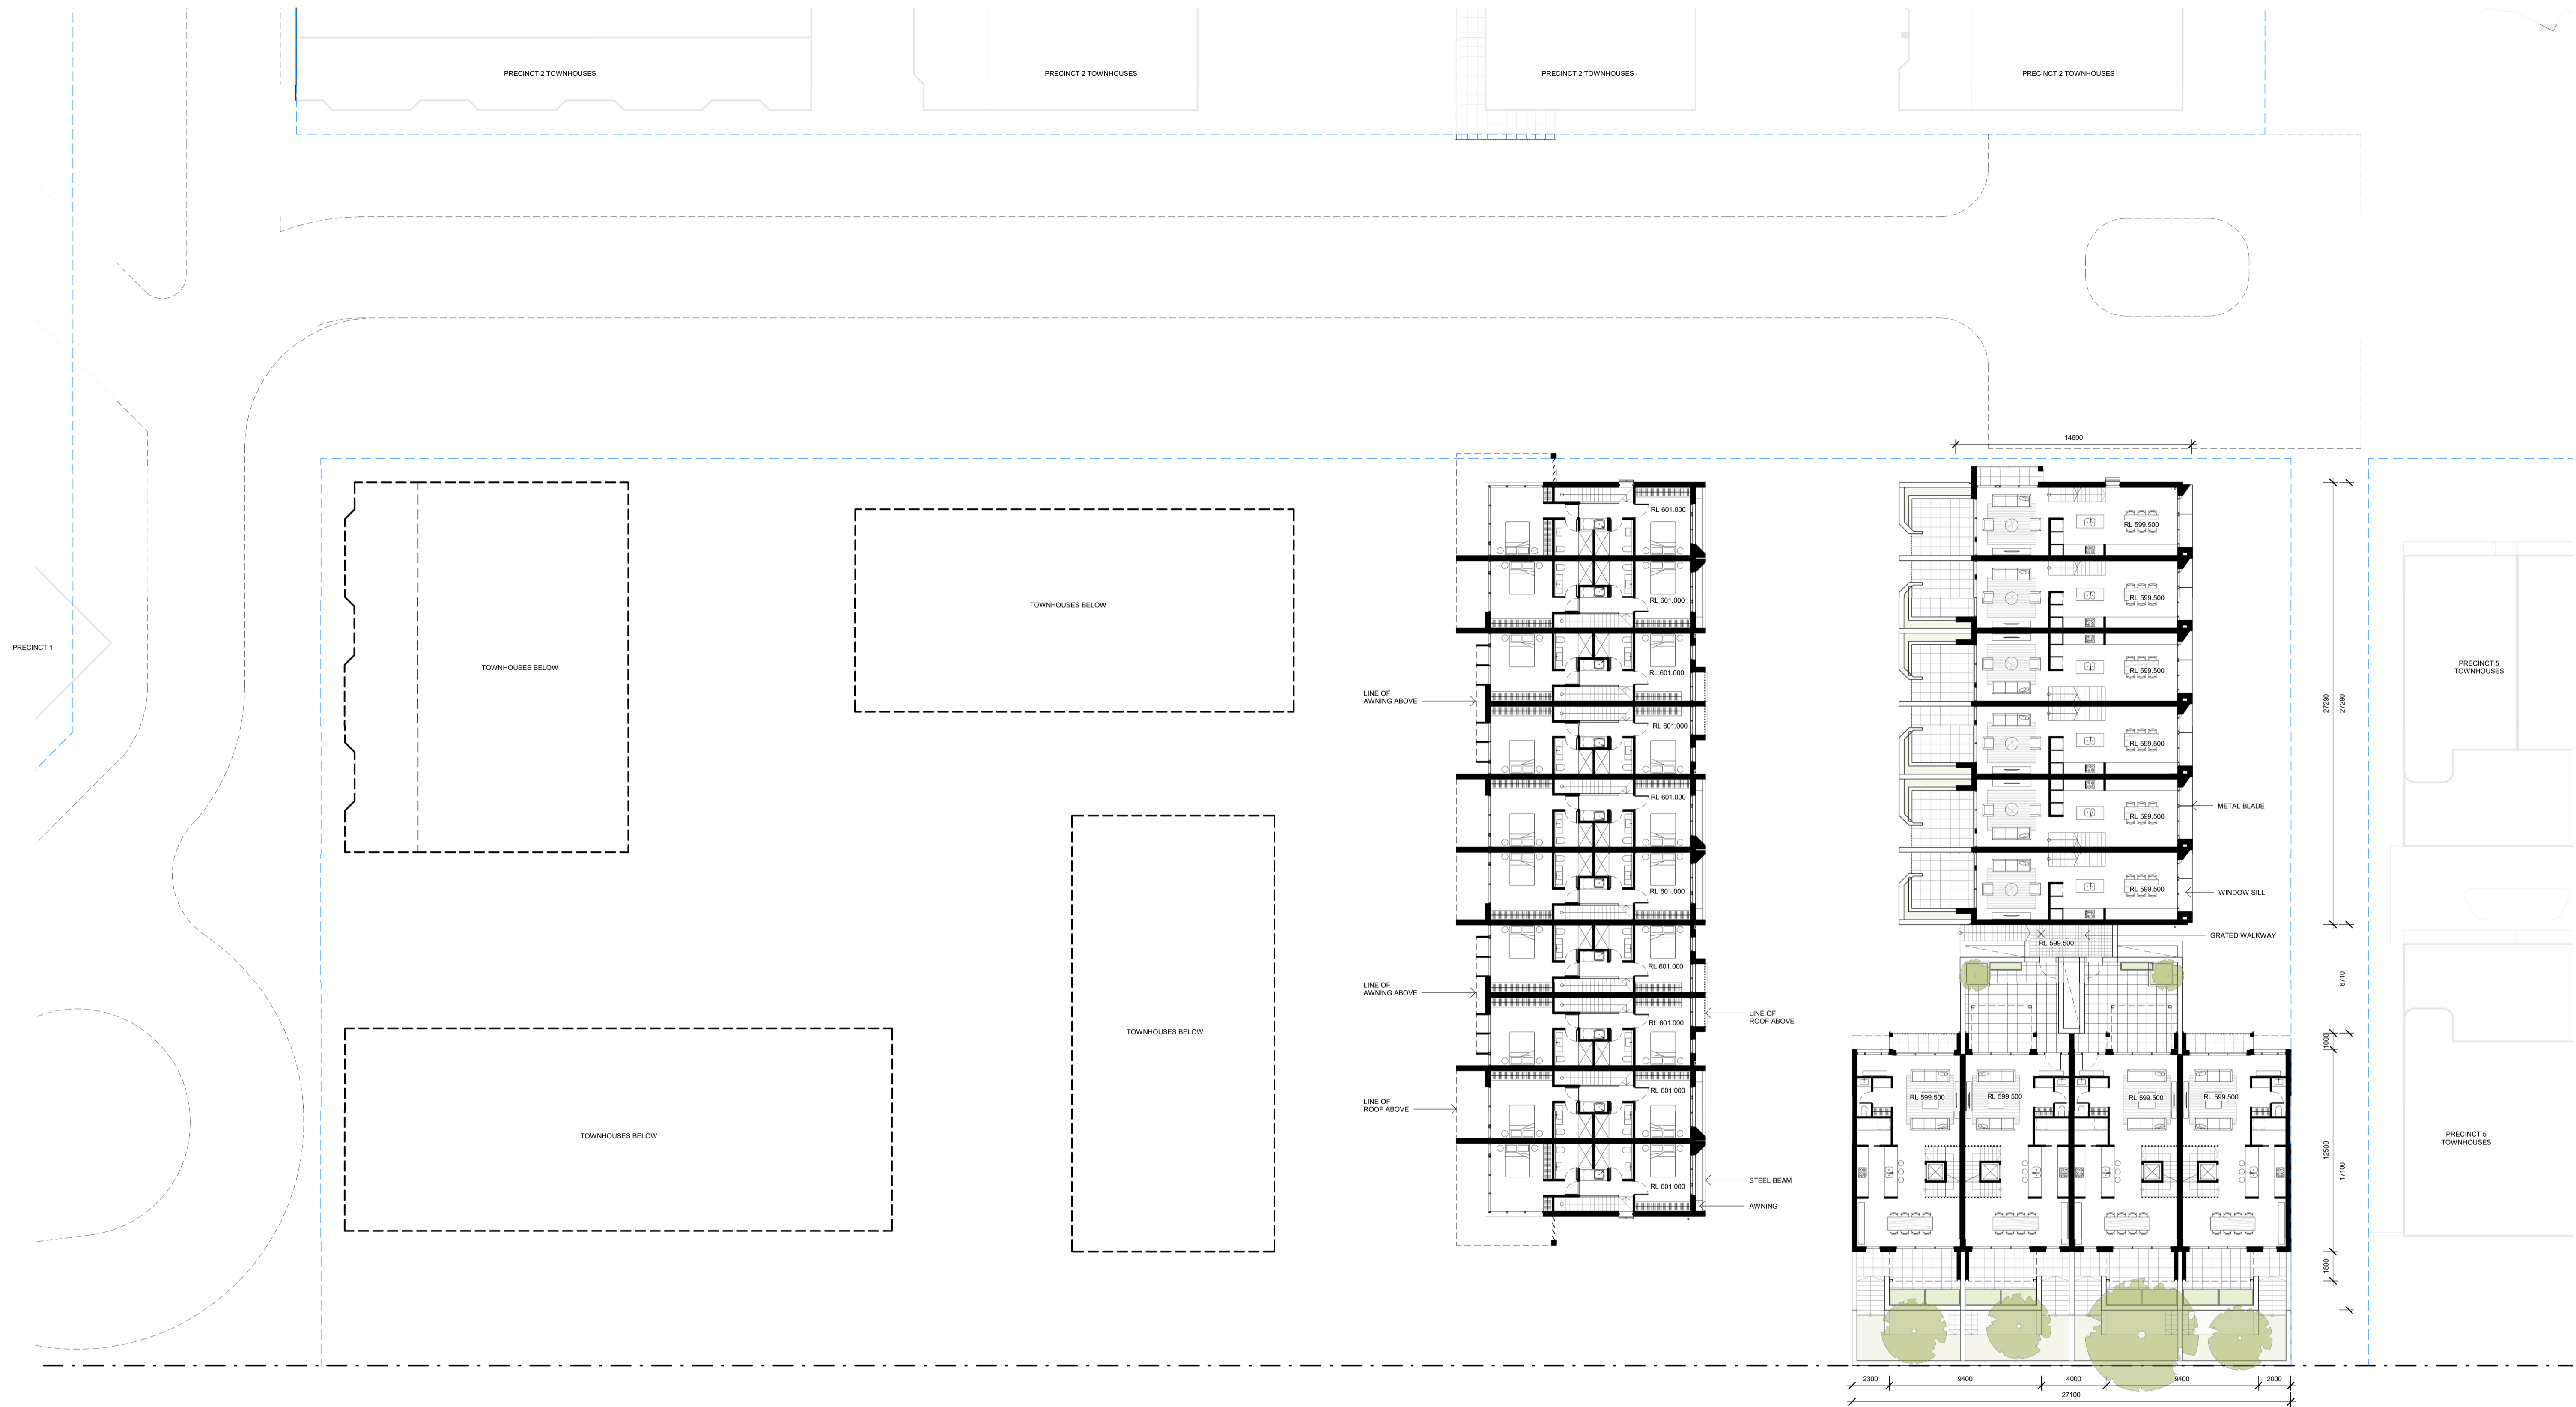

REV	DESCRIPTION	DATE
A	ISSUE FOR WORKS APPROVAL	15.01.2020

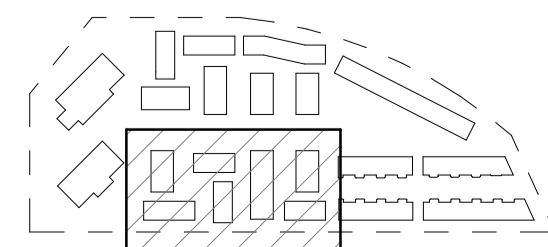

DOMA


STEWART ARCHITECTURE


36 MILDURA STREET Fyshwick 2609
 PO BOX 3469 MANKARA ACT 2603
 OFFICE@STEWARTARCHITECTURE.COM.AU

PROJECT **THE FOOTHILLS**
 BLOCKS 4 & 5 SECTION 38 CAMPBELL
 PROJECT No. **1624**

DRAWING No. **WA3 - 105**
 DRAWING TITLE **PRECINCT 3 - PLAN - LEVEL 5**
 SCALE **1 : 200 @ A1**
 DATE **2020**


This drawing is copyright and remains the property of Stewart Architecture.
 This drawing is for development application purposes and not for construction.

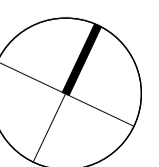

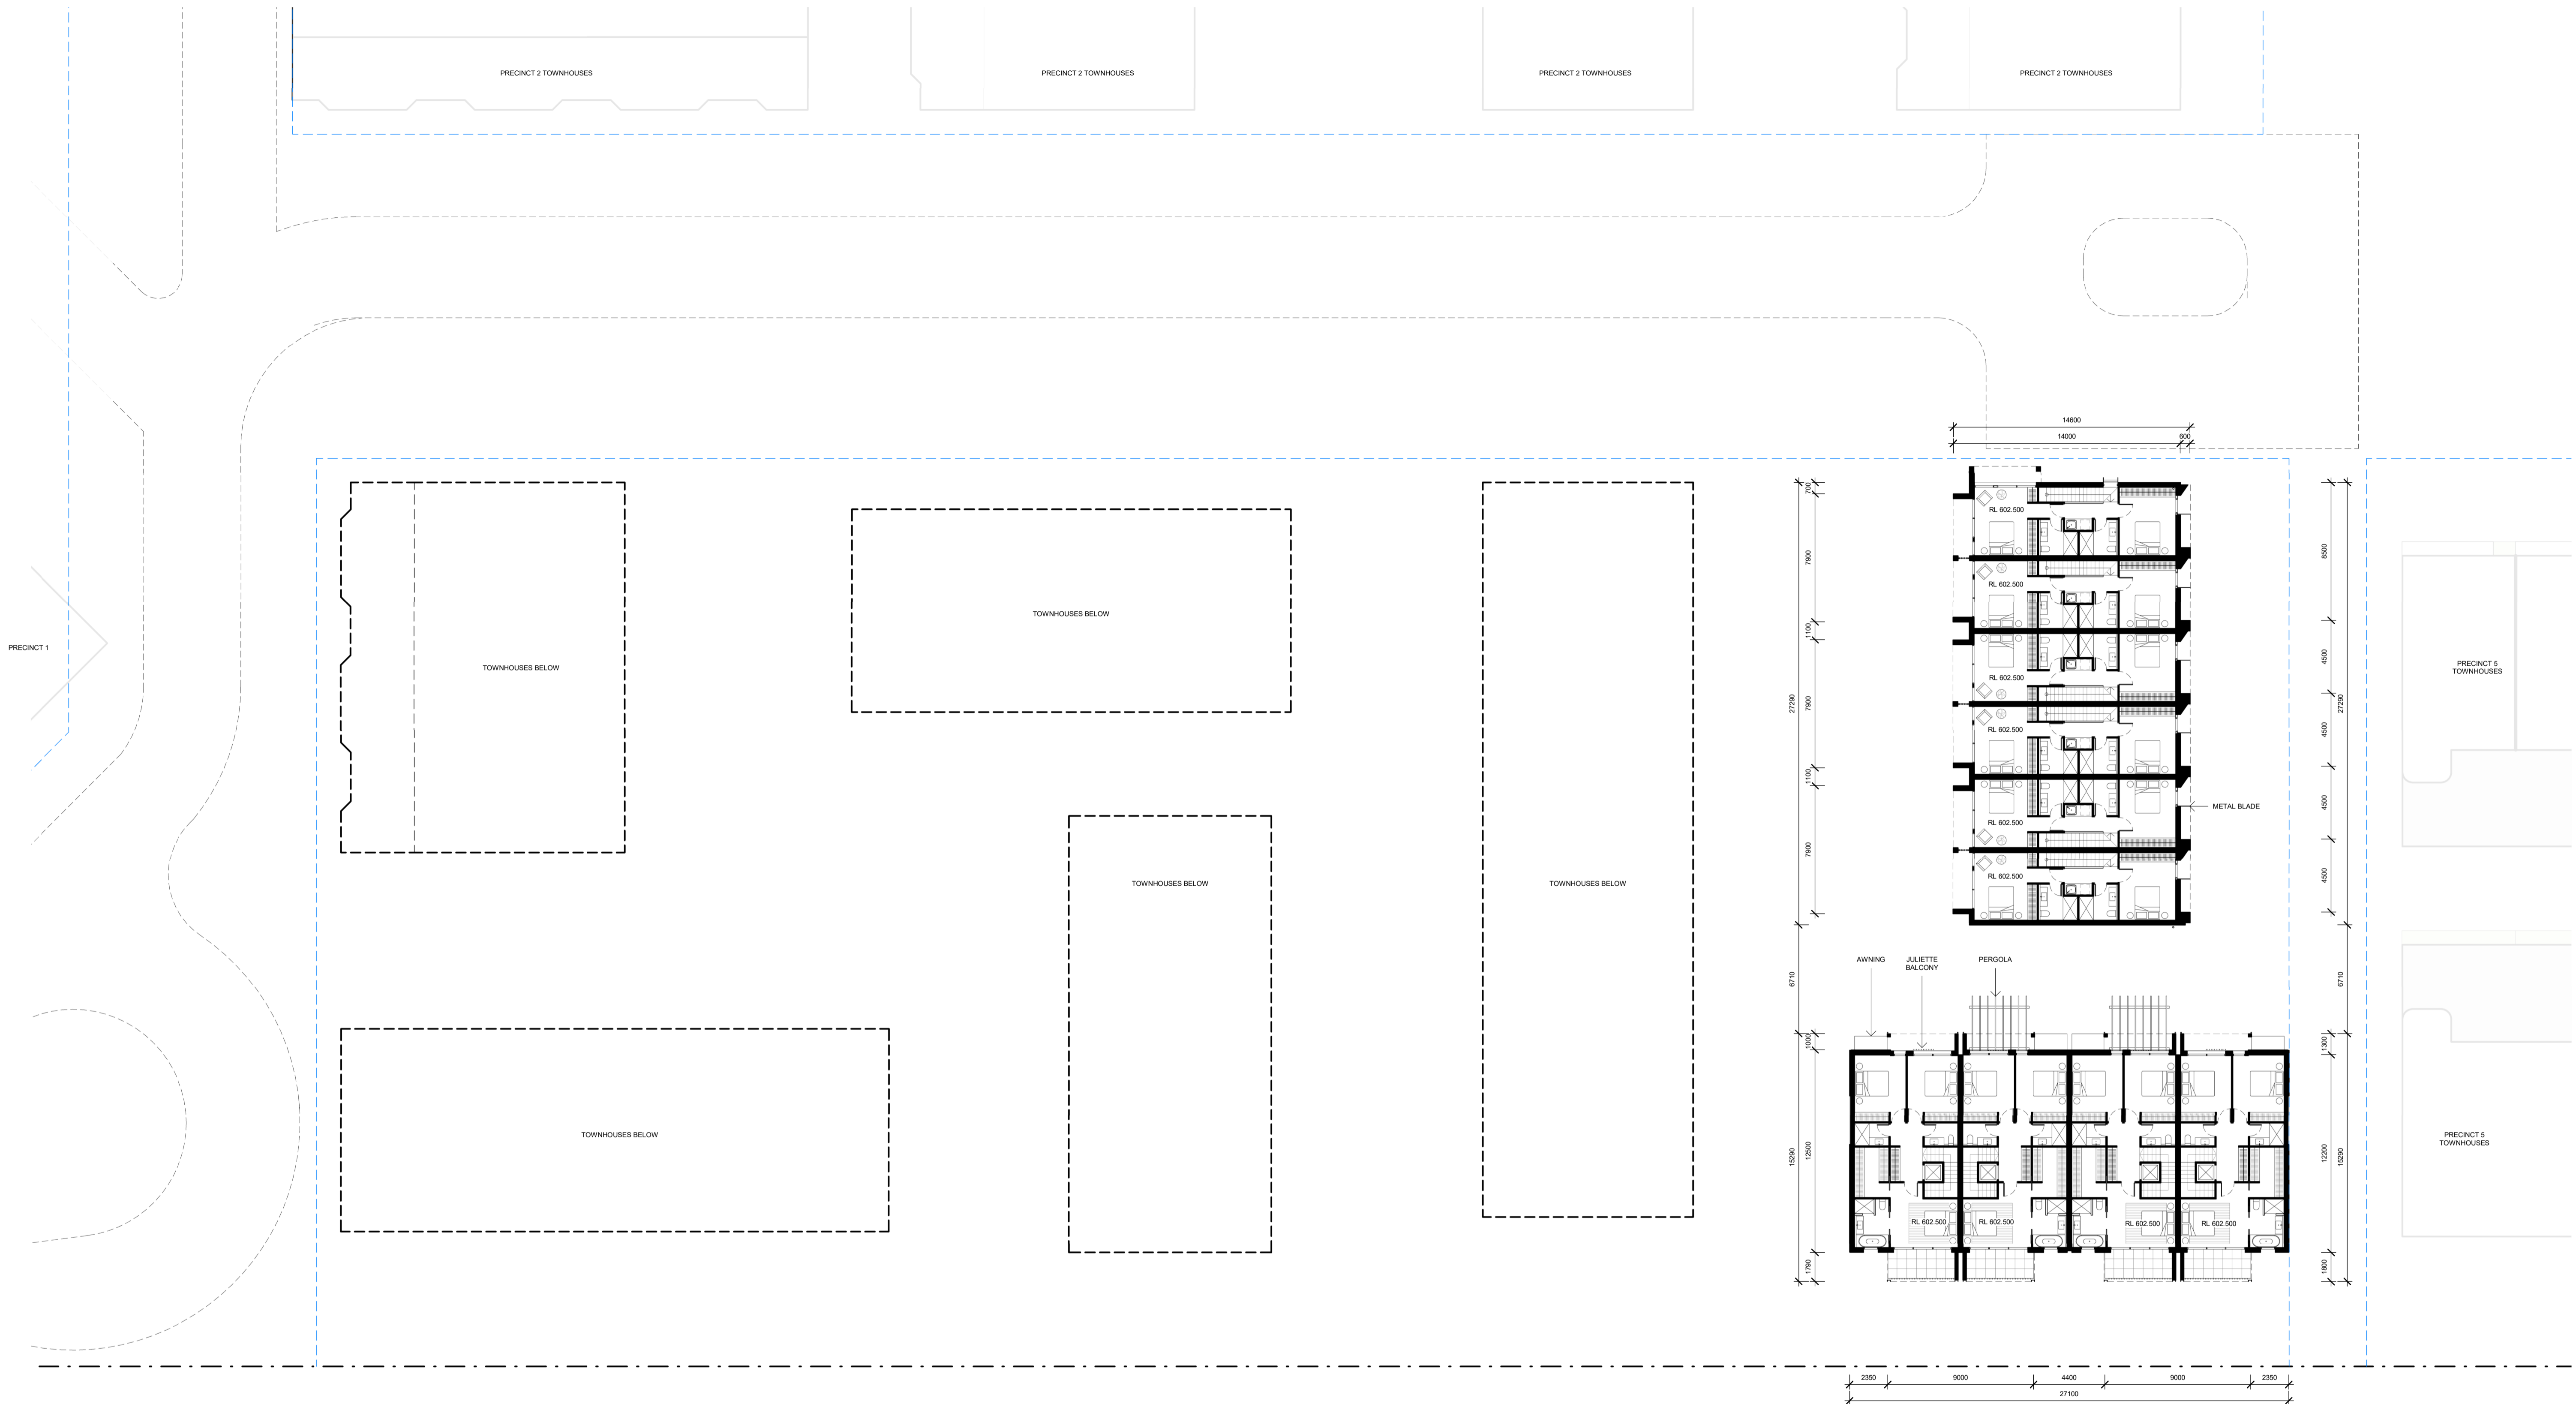

REV	DESCRIPTION	DATE
A	ISSUE FOR WORKS APPROVAL	15.01.2020

DATE
15.01.2020

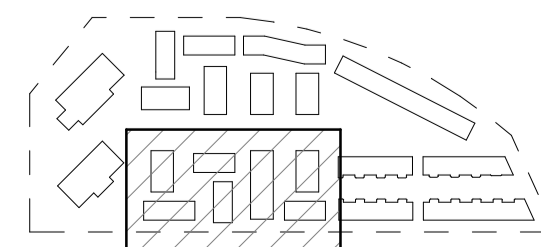

DOMA


**STEWART
ARCHITECTURE**

36 MILDURA STREET Fyshwick 2609
PO BOX 3469 MANKA ACT 2603
OFFICE@STEWARTARCHITECTURE.COM.AU

PROJECT **THE FOOTHILLS**
BLOCKS 4 & 5 SECTION 38 CAMPBELL
PROJECT No. **1624**

DRAWING No. **WA3 - 106**
DRAWING TITLE **PRECINCT 3 - PLAN - LEVEL 6**
SCALE **1 : 200 @ A1**
DATE **2020**

This drawing is copyright and remains the property of Stewart Architecture.
This drawing is for development application purposes and not for construction.

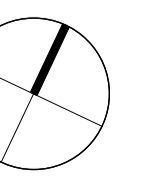





NORTH ELEVATION



SOUTH ELEVATION

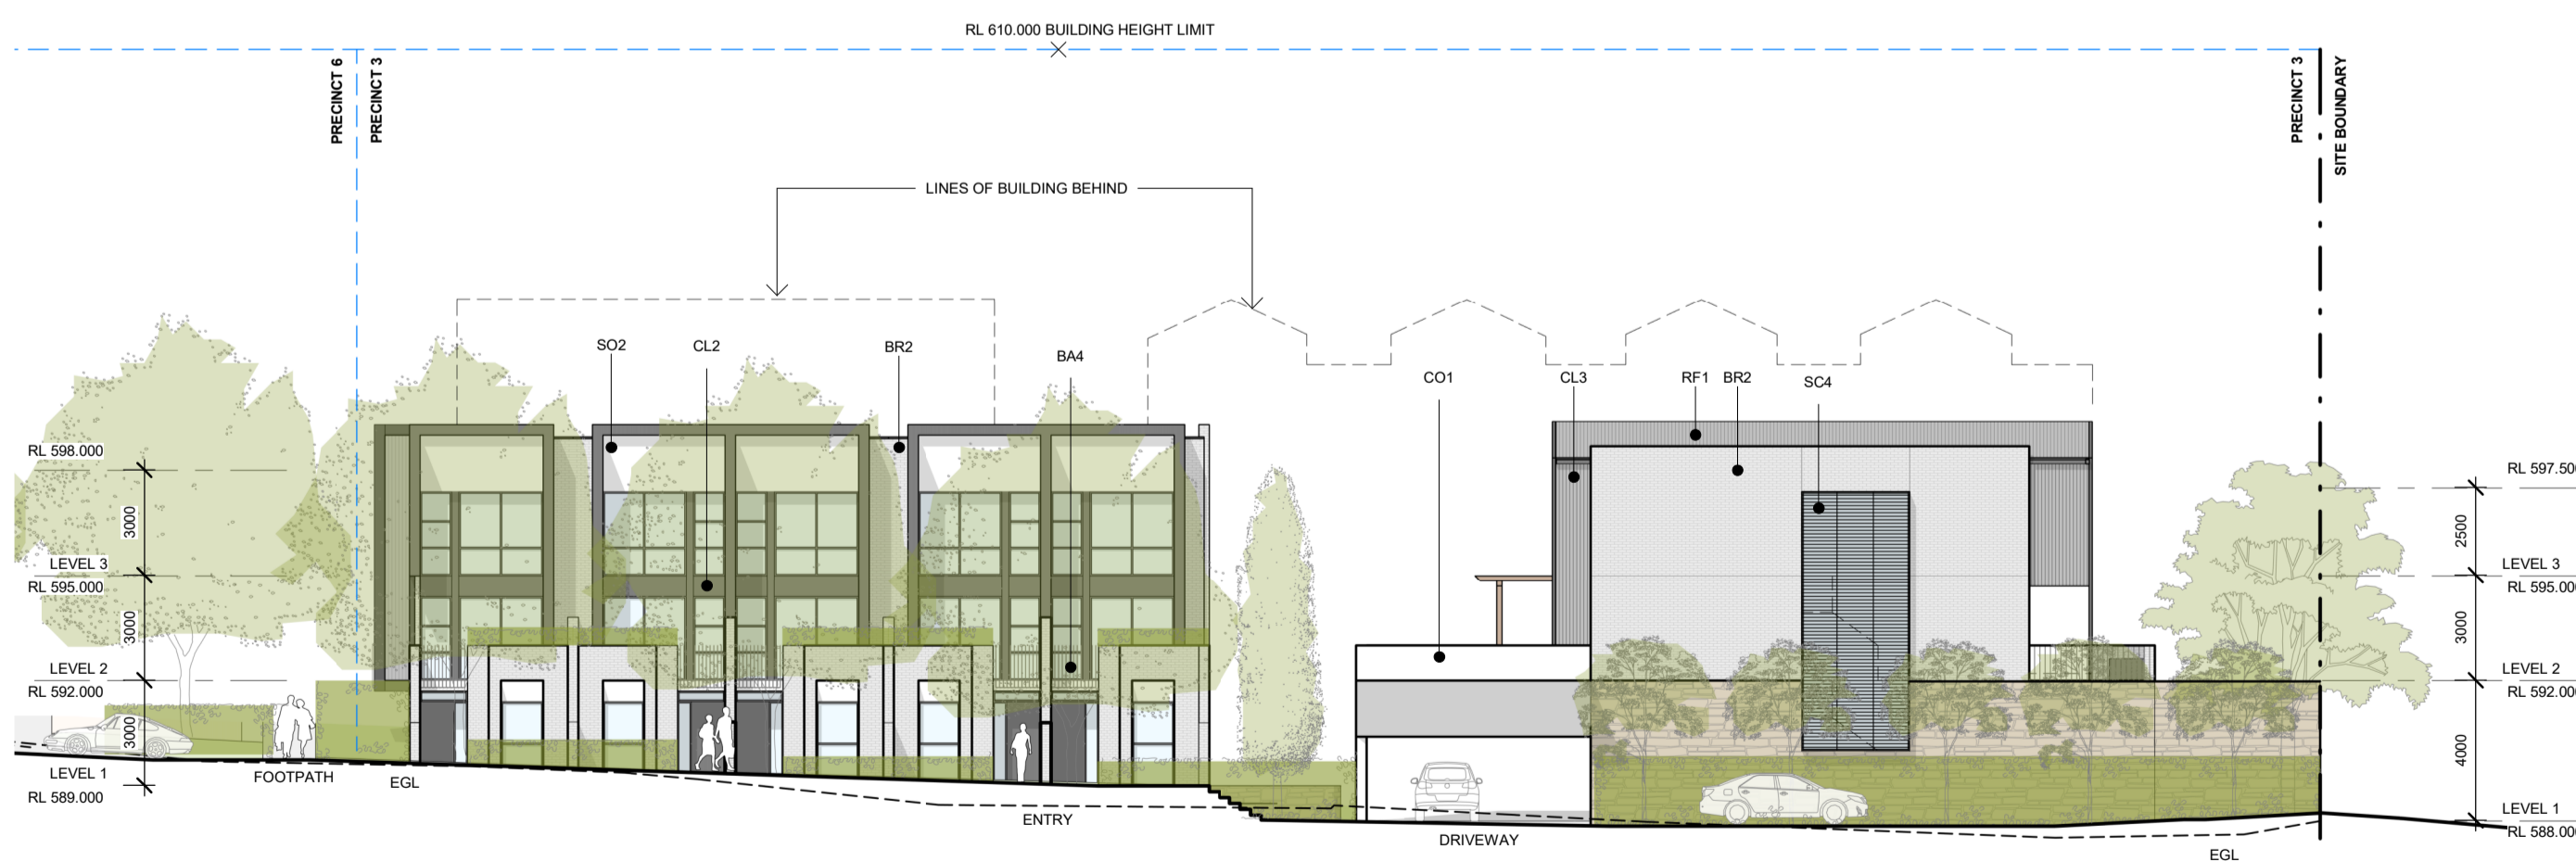


WEST ELEVATION

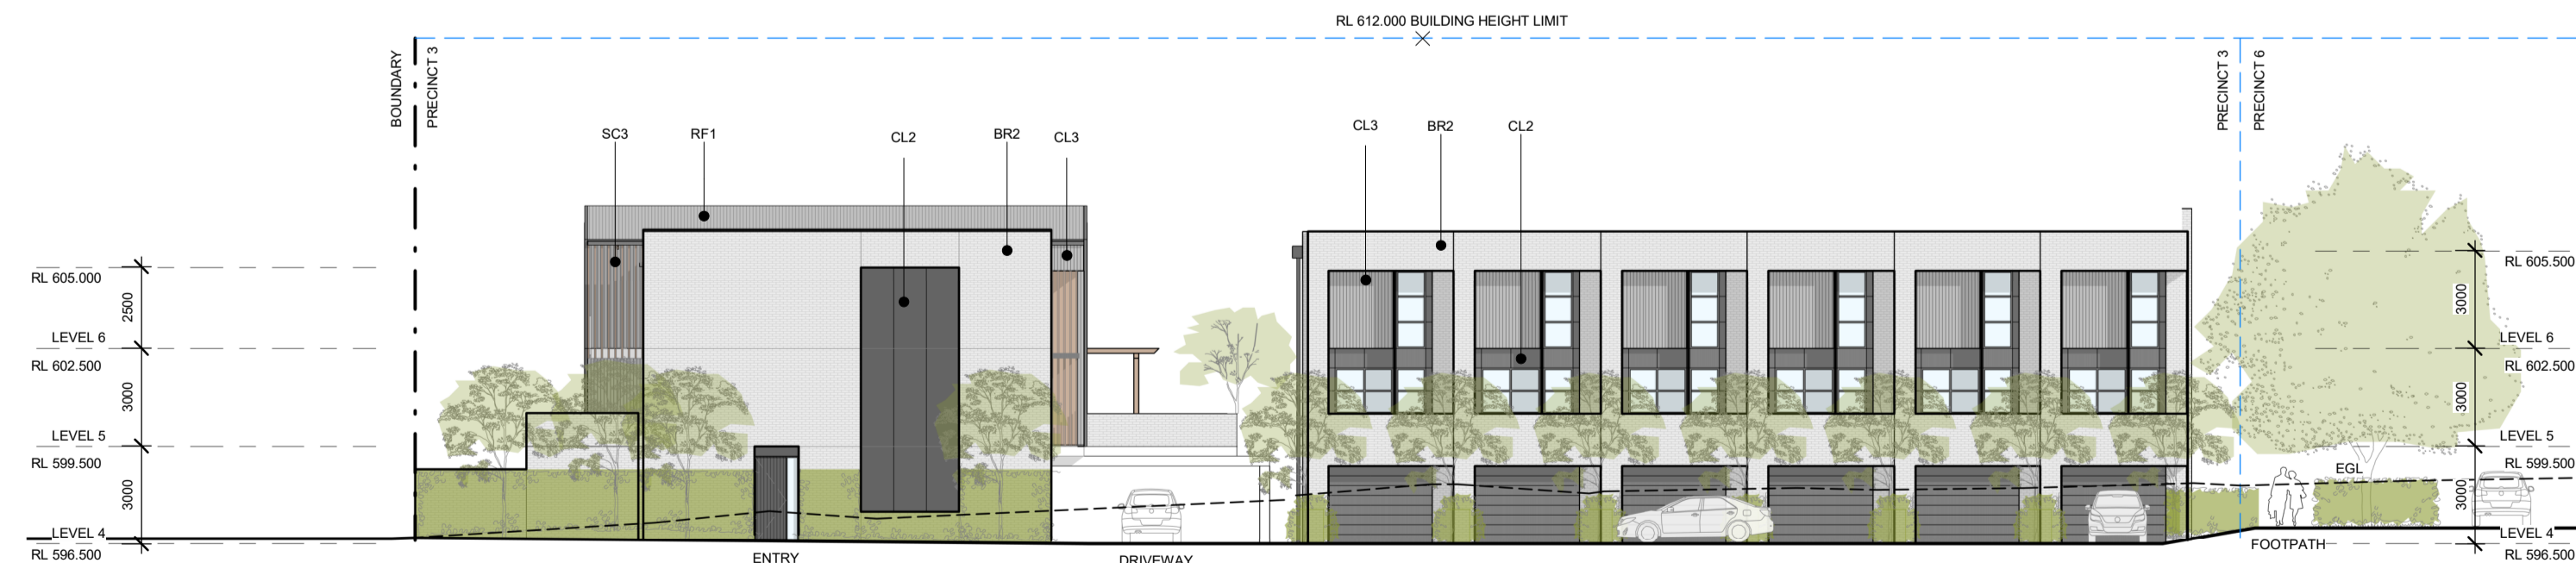

EAST ELEVATION

REV	DESCRIPTION	DATE
A	ISSUE FOR WORKS APPROVAL	15.01.2020

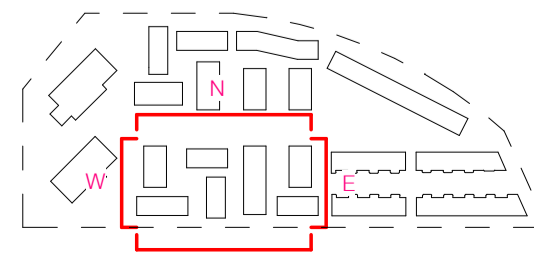

DOMA

**STEWART
ARCHITECTURE**

36 MILDURA STREET Fyshwick 2609
PO BOX 3469 MANUKA ACT 2603
OFFICE@STEWARTARCHITECTURE.COM.AU

PROJECT **THE FOOTHILLS**
BLOCKS 4 & 5 SECTION 38 CAMPBELL
PROJECT No. **1624**

DRAWING No. **WA3 - 201**
DRAWING TITLE **PRECINCT 3 - ELEVATIONS**
SCALE **1 : 200 @ A1**
DATE **2020**

This drawing is copyright and remains the property of Stewart Architecture.
This drawing is for development application purposes and not for construction.




SECTION A



SECTION B




SECTION C

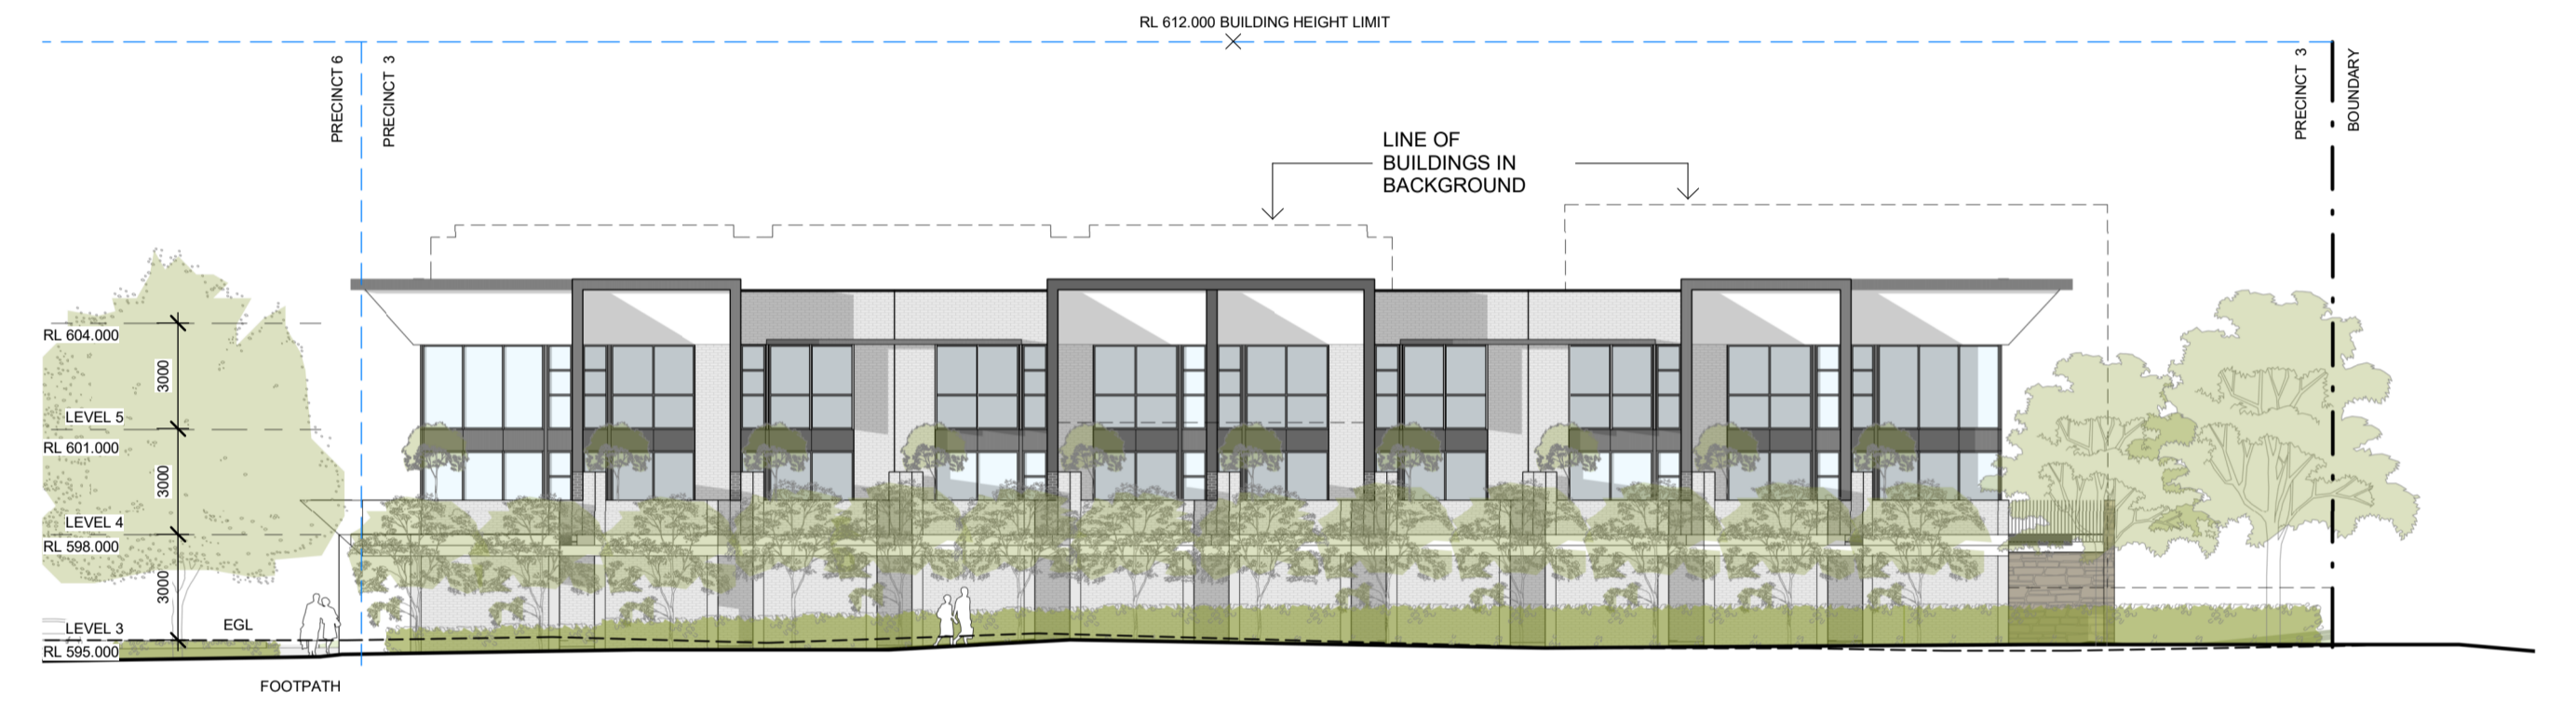

SECTION D




SECTION E

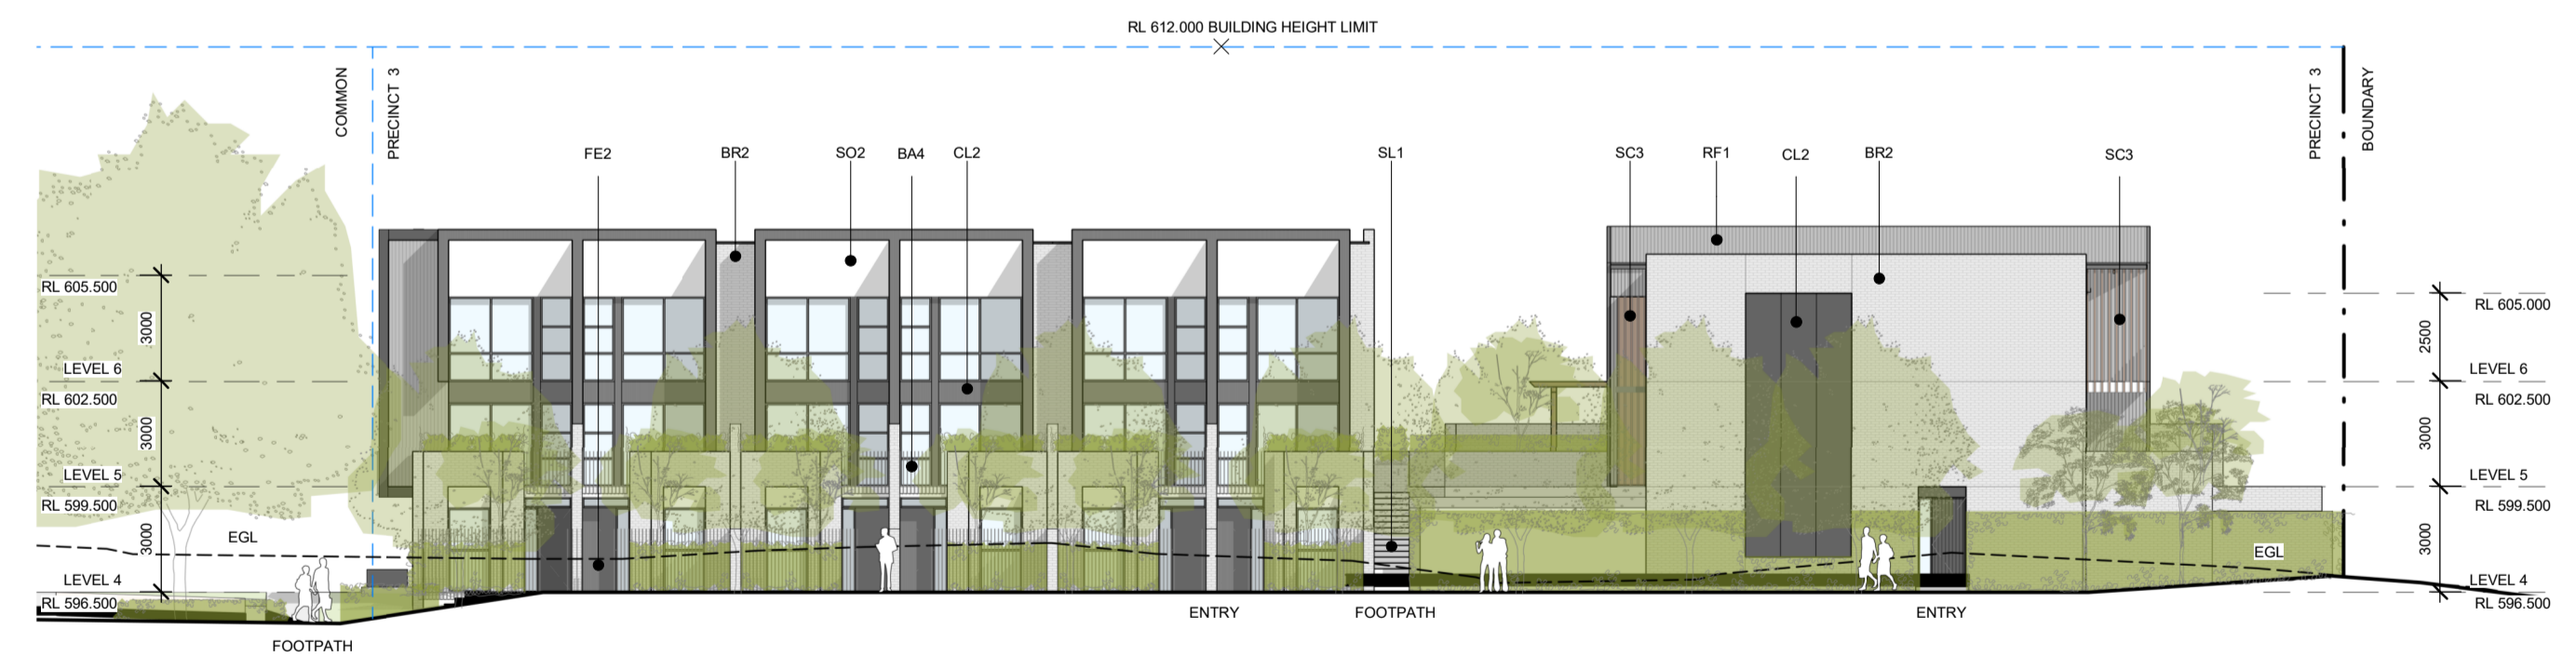

SECTION F

REV	DESCRIPTION	DATE
A	ISSUE FOR WORKS APPROVAL	15.01.2020

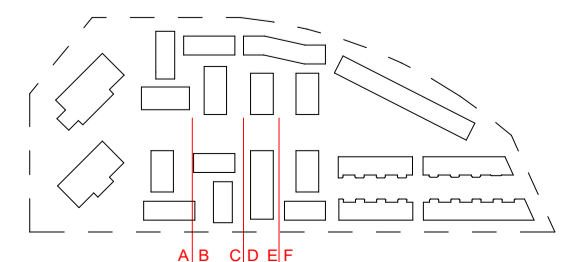

DOMA


**STEWART
ARCHITECTURE**

36 MILDURA STREET Fyshwick 2609
PO BOX 3469 MANKA ACT 2603
OFFICE@STEWARTARCHITECTURE.COM.AU

PROJECT **THE FOOTHILLS**
BLOCKS 4 & 5 SECTION 38 CAMPBELL
PROJECT No. **1624**

DRAWING No. **WA3 - 301**
DRAWING TITLE **PRECINCT 3 - SECTIONS**
SCALE **1 : 200 @ A1**
DATE **2020**

This drawing is copyright and remains the property of Stewart Architecture.
This drawing is for development application purposes and not for construction.

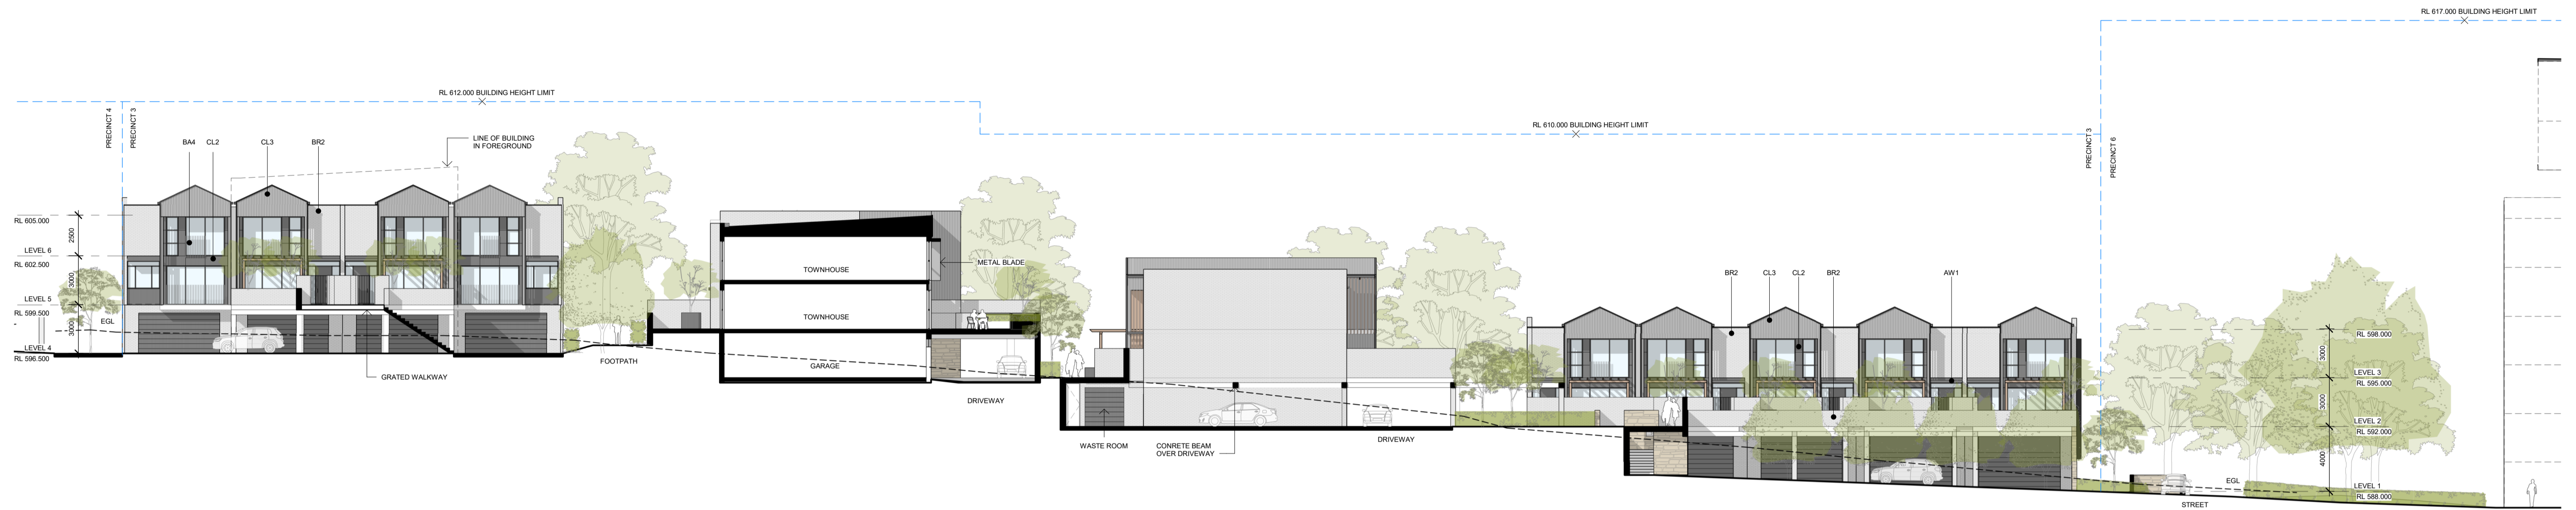


SECTION G



SECTION H

REV	DESCRIPTION	DATE
A	ISSUE FOR WORKS APPROVAL	15.01.2020

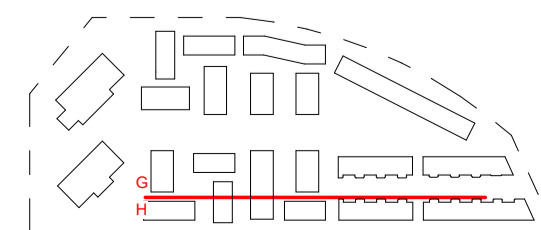

DOMA

**STEWART
ARCHITECTURE**

36 MILDURA STREET Fyshwick 2609
PO BOX 3469 MANKAJA ACT 2603
OFFICE@STEWARTARCHITECTURE.COM.AU

PROJECT **THE FOOTHILLS**
BLOCKS 4 & 5 SECTION 38 CAMPBELL
PROJECT No. **1624**

DRAWING No. **WA3 - 302**
DRAWING TITLE **PRECINCT 3 - SECTIONS**
SCALE **1 : 200 @ A1**
DATE **2020**


This drawing is copyright and remains the property of Stewart Architecture.
This drawing is for development application purposes and not for construction.



NUMBER OF TOWNHOUSES		TOWNHOUSE PARKING	
PRECINCT	QUANTITY	PRECINCT	QUANTITY
PRECINCT 2	43	PRECINCT 2	90
PRECINCT 3	38	PRECINCT 3	76
PRECINCT 4	14	PRECINCT 4	49
TOTAL:	95	TOTAL:	215

VISITOR PARKING		NOTE	
VISITOR SPACES	QUANTITY	REFER TO LANDSCAPE DOCUMENTATION FOR DETAILS	
PROVISIONAL SPACES	25	REFER TO CIVIL DOCUMENTATION FOR DETAILS	
TOTAL SPACES:	69		


REV	DESCRIPTION	DATE
A	ISSUE FOR WORKS APPROVAL	15.01.2020

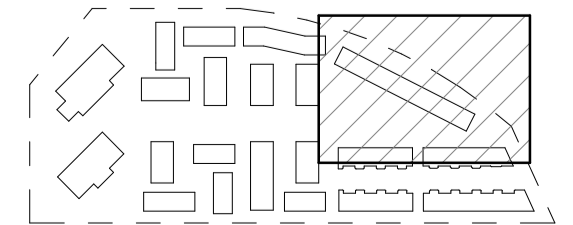

DOMA | **STEWART ARCHITECTURE**
 36 MILDURA STREET FISHWICK 2609
 PO BOX 3469 MANKA ACT 2603
 OFFICE@STEWARTARCHITECTURE.COM.AU


PROJECT **THE FOOTHILLS**
 BLOCKS 4 & 5 SECTION 38 CAMPBELL
 PROJECT No. **1624**
This drawing is copyright and remains the property of Stewart Architecture. This drawing is for development application purposes and not for construction.

DRAWING No. **WA4 - 004**
 DRAWING TITLE **PRECINCT 4 - PLAN - SITE**
 SCALE **1:200 @ A1**
 DATE **2020**

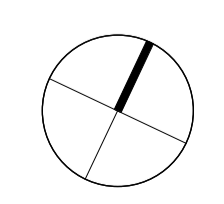



REV	DESCRIPTION	DATE
A	ISSUE FOR WORKS APPROVAL	15.01.2020

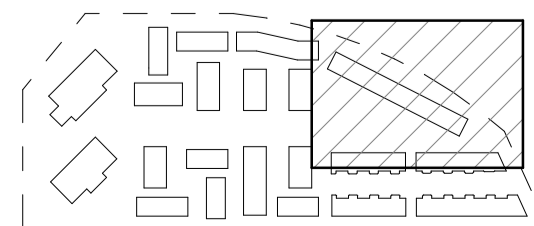

DOMA


**STEWART
ARCHITECTURE**


36 MILDURA STREET FISHWICK 2609
PO BOX 3469 MANKAJA ACT 2603
OFFICE@STEWARTARCHITECTURE.COM.AU

PROJECT **THE FOOTHILLS**
BLOCKS 4 & 5 SECTION 38 CAMPBELL
PROJECT No. **1624**


DRAWING No. **WA4 - 101**
DRAWING TITLE **PRECINCT 4 - PLAN - LEVEL 1**
SCALE **1 : 200 @ A1**
DATE **2020**

This drawing is copyright and remains the property of Stewart Architecture.
This drawing is for development application purposes and not for construction.

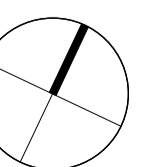

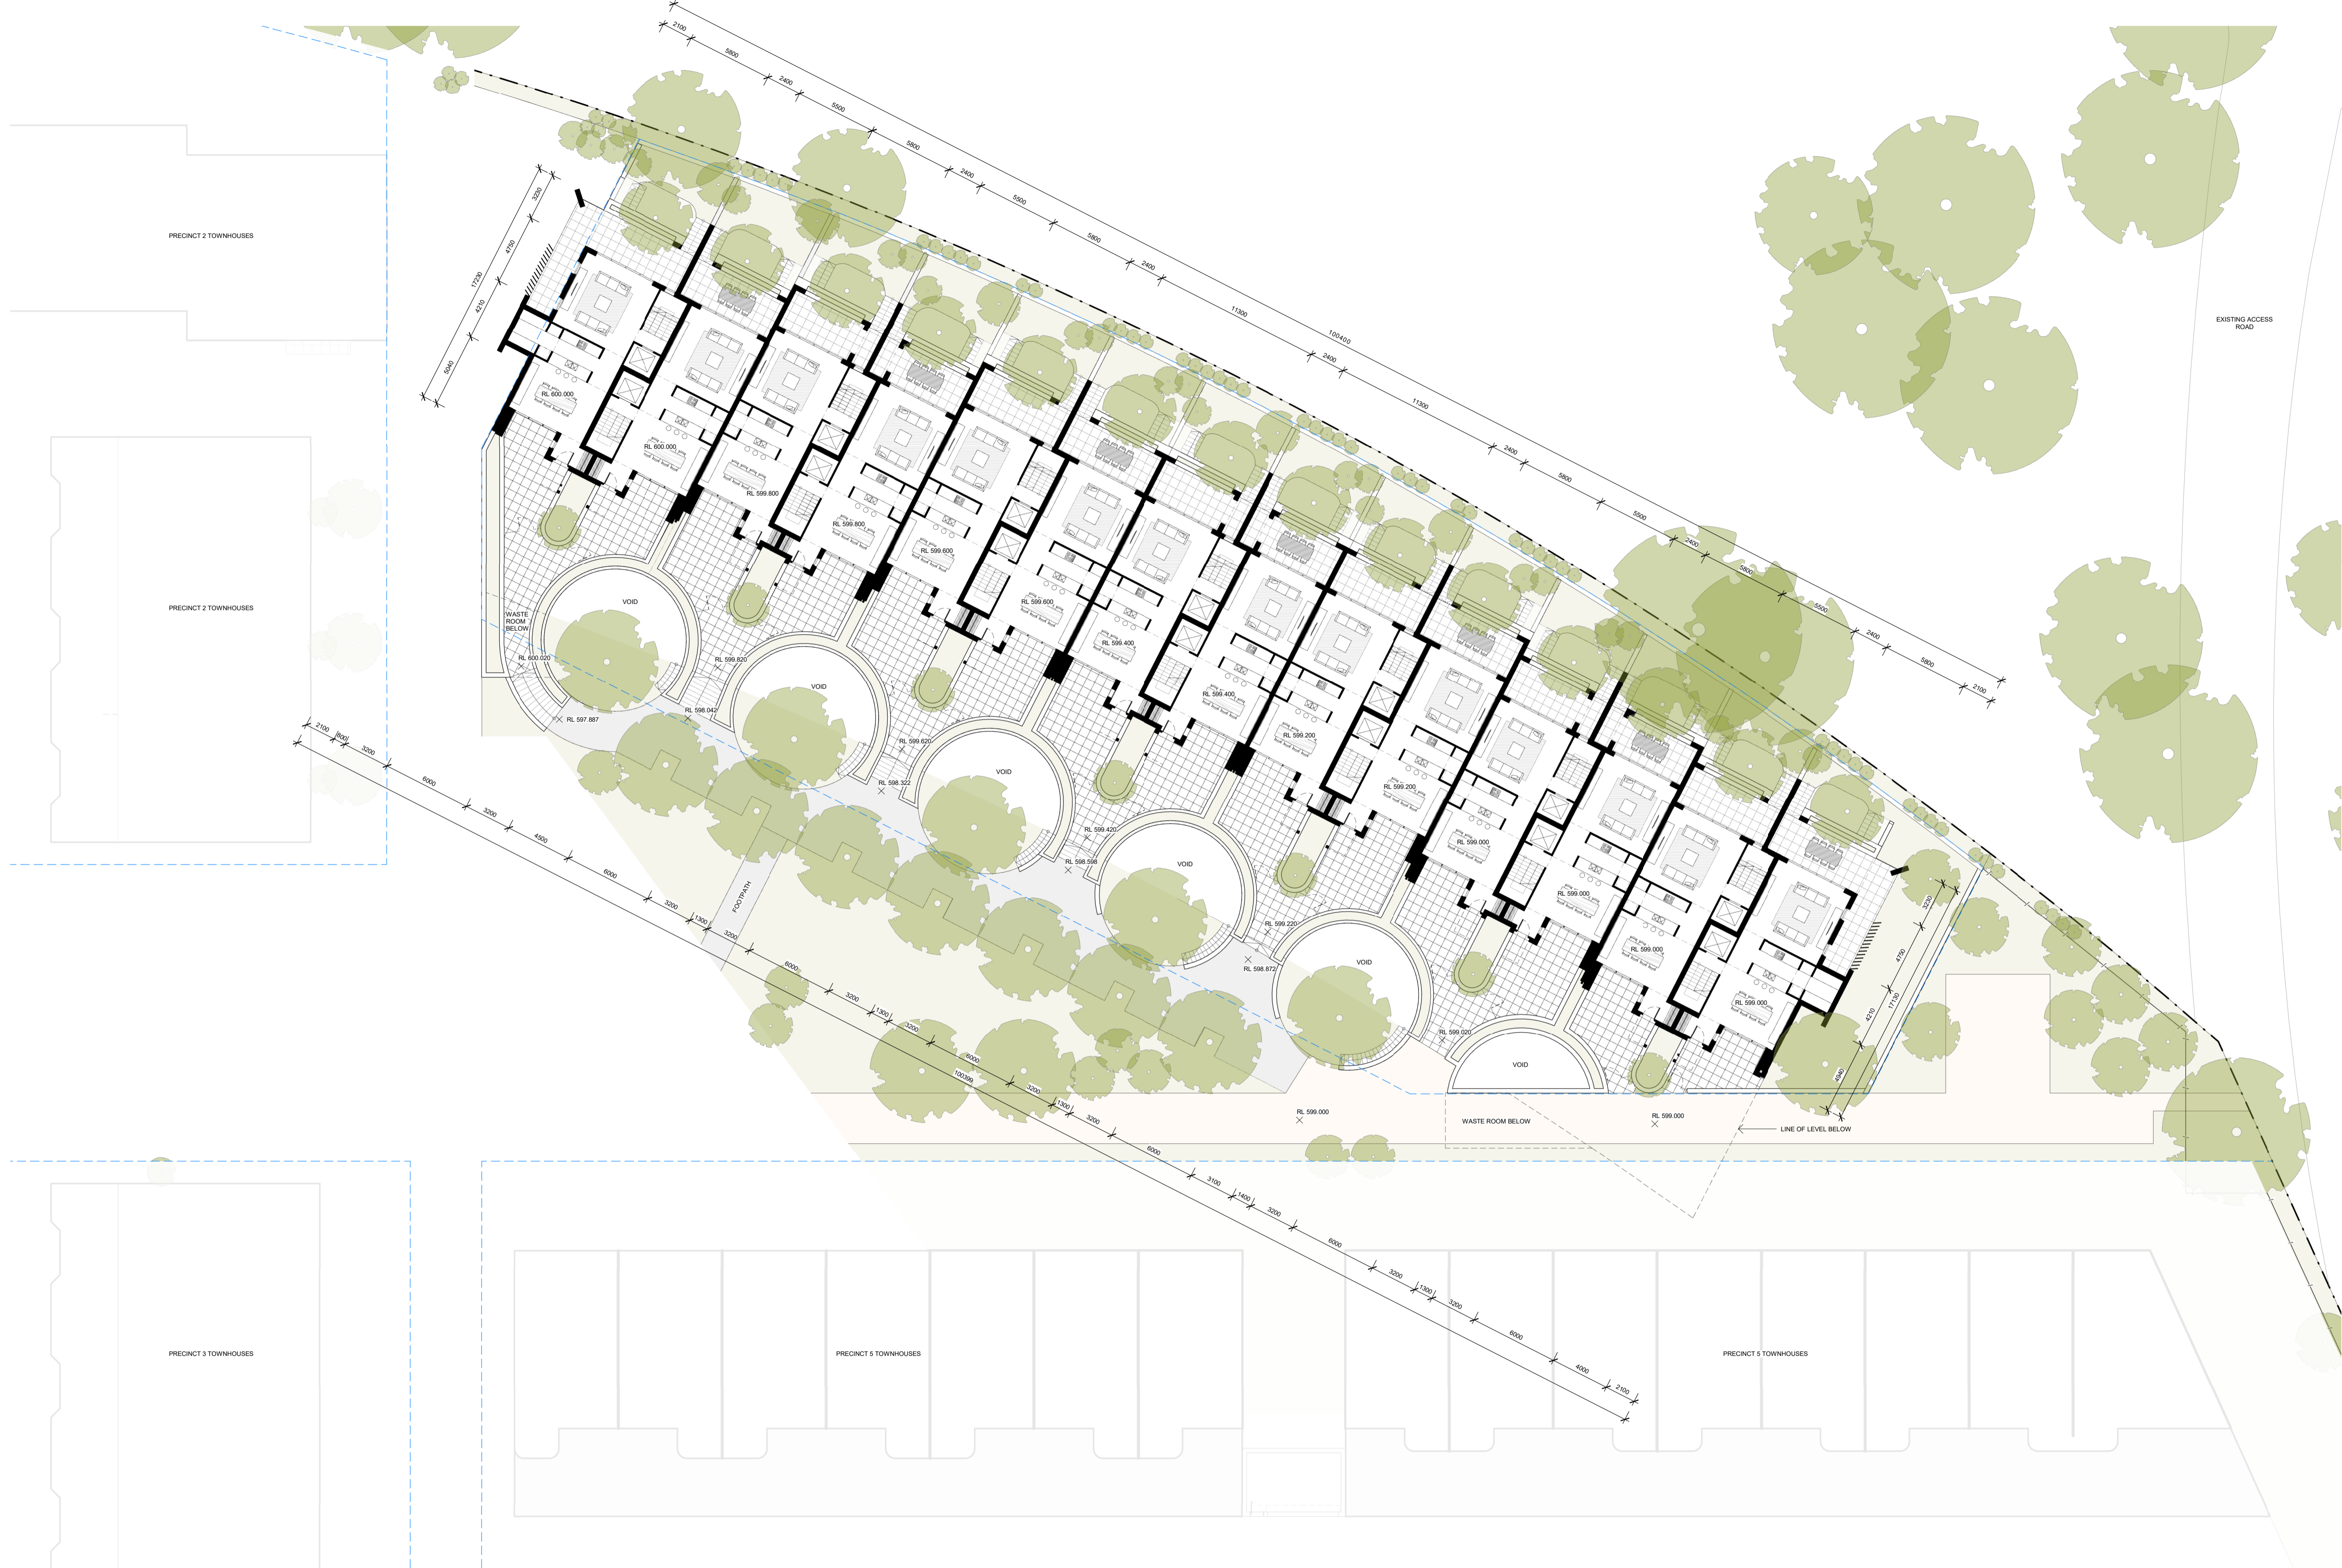

REV	DESCRIPTION	DATE
A	ISSUE FOR WORKS APPROVAL	15.01.2020

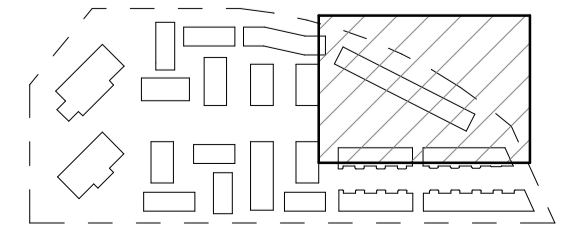


DOMA **STEWART ARCHITECTURE**


36 MILDURA STREET Fyshwick 2609
 PO BOX 3469 MANKA ACT 2603
 OFFICE@STEWARTARCHITECTURE.COM.AU

PROJECT **THE FOOTHILLS**
 BLOCKS 4 & 5 SECTION 38 CAMPBELL
 PROJECT No. **1624**


DRAWING No. **WA4 - 102**
 DRAWING TITLE **PRECINCT 4 - PLAN - LEVEL 2**
 SCALE **1:200 @ A1**
 DATE **2020**

This drawing is copyright and remains the property of Stewart Architecture. This drawing is for development application purposes and not for construction.

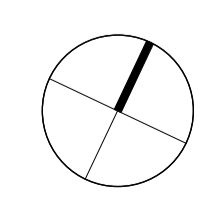

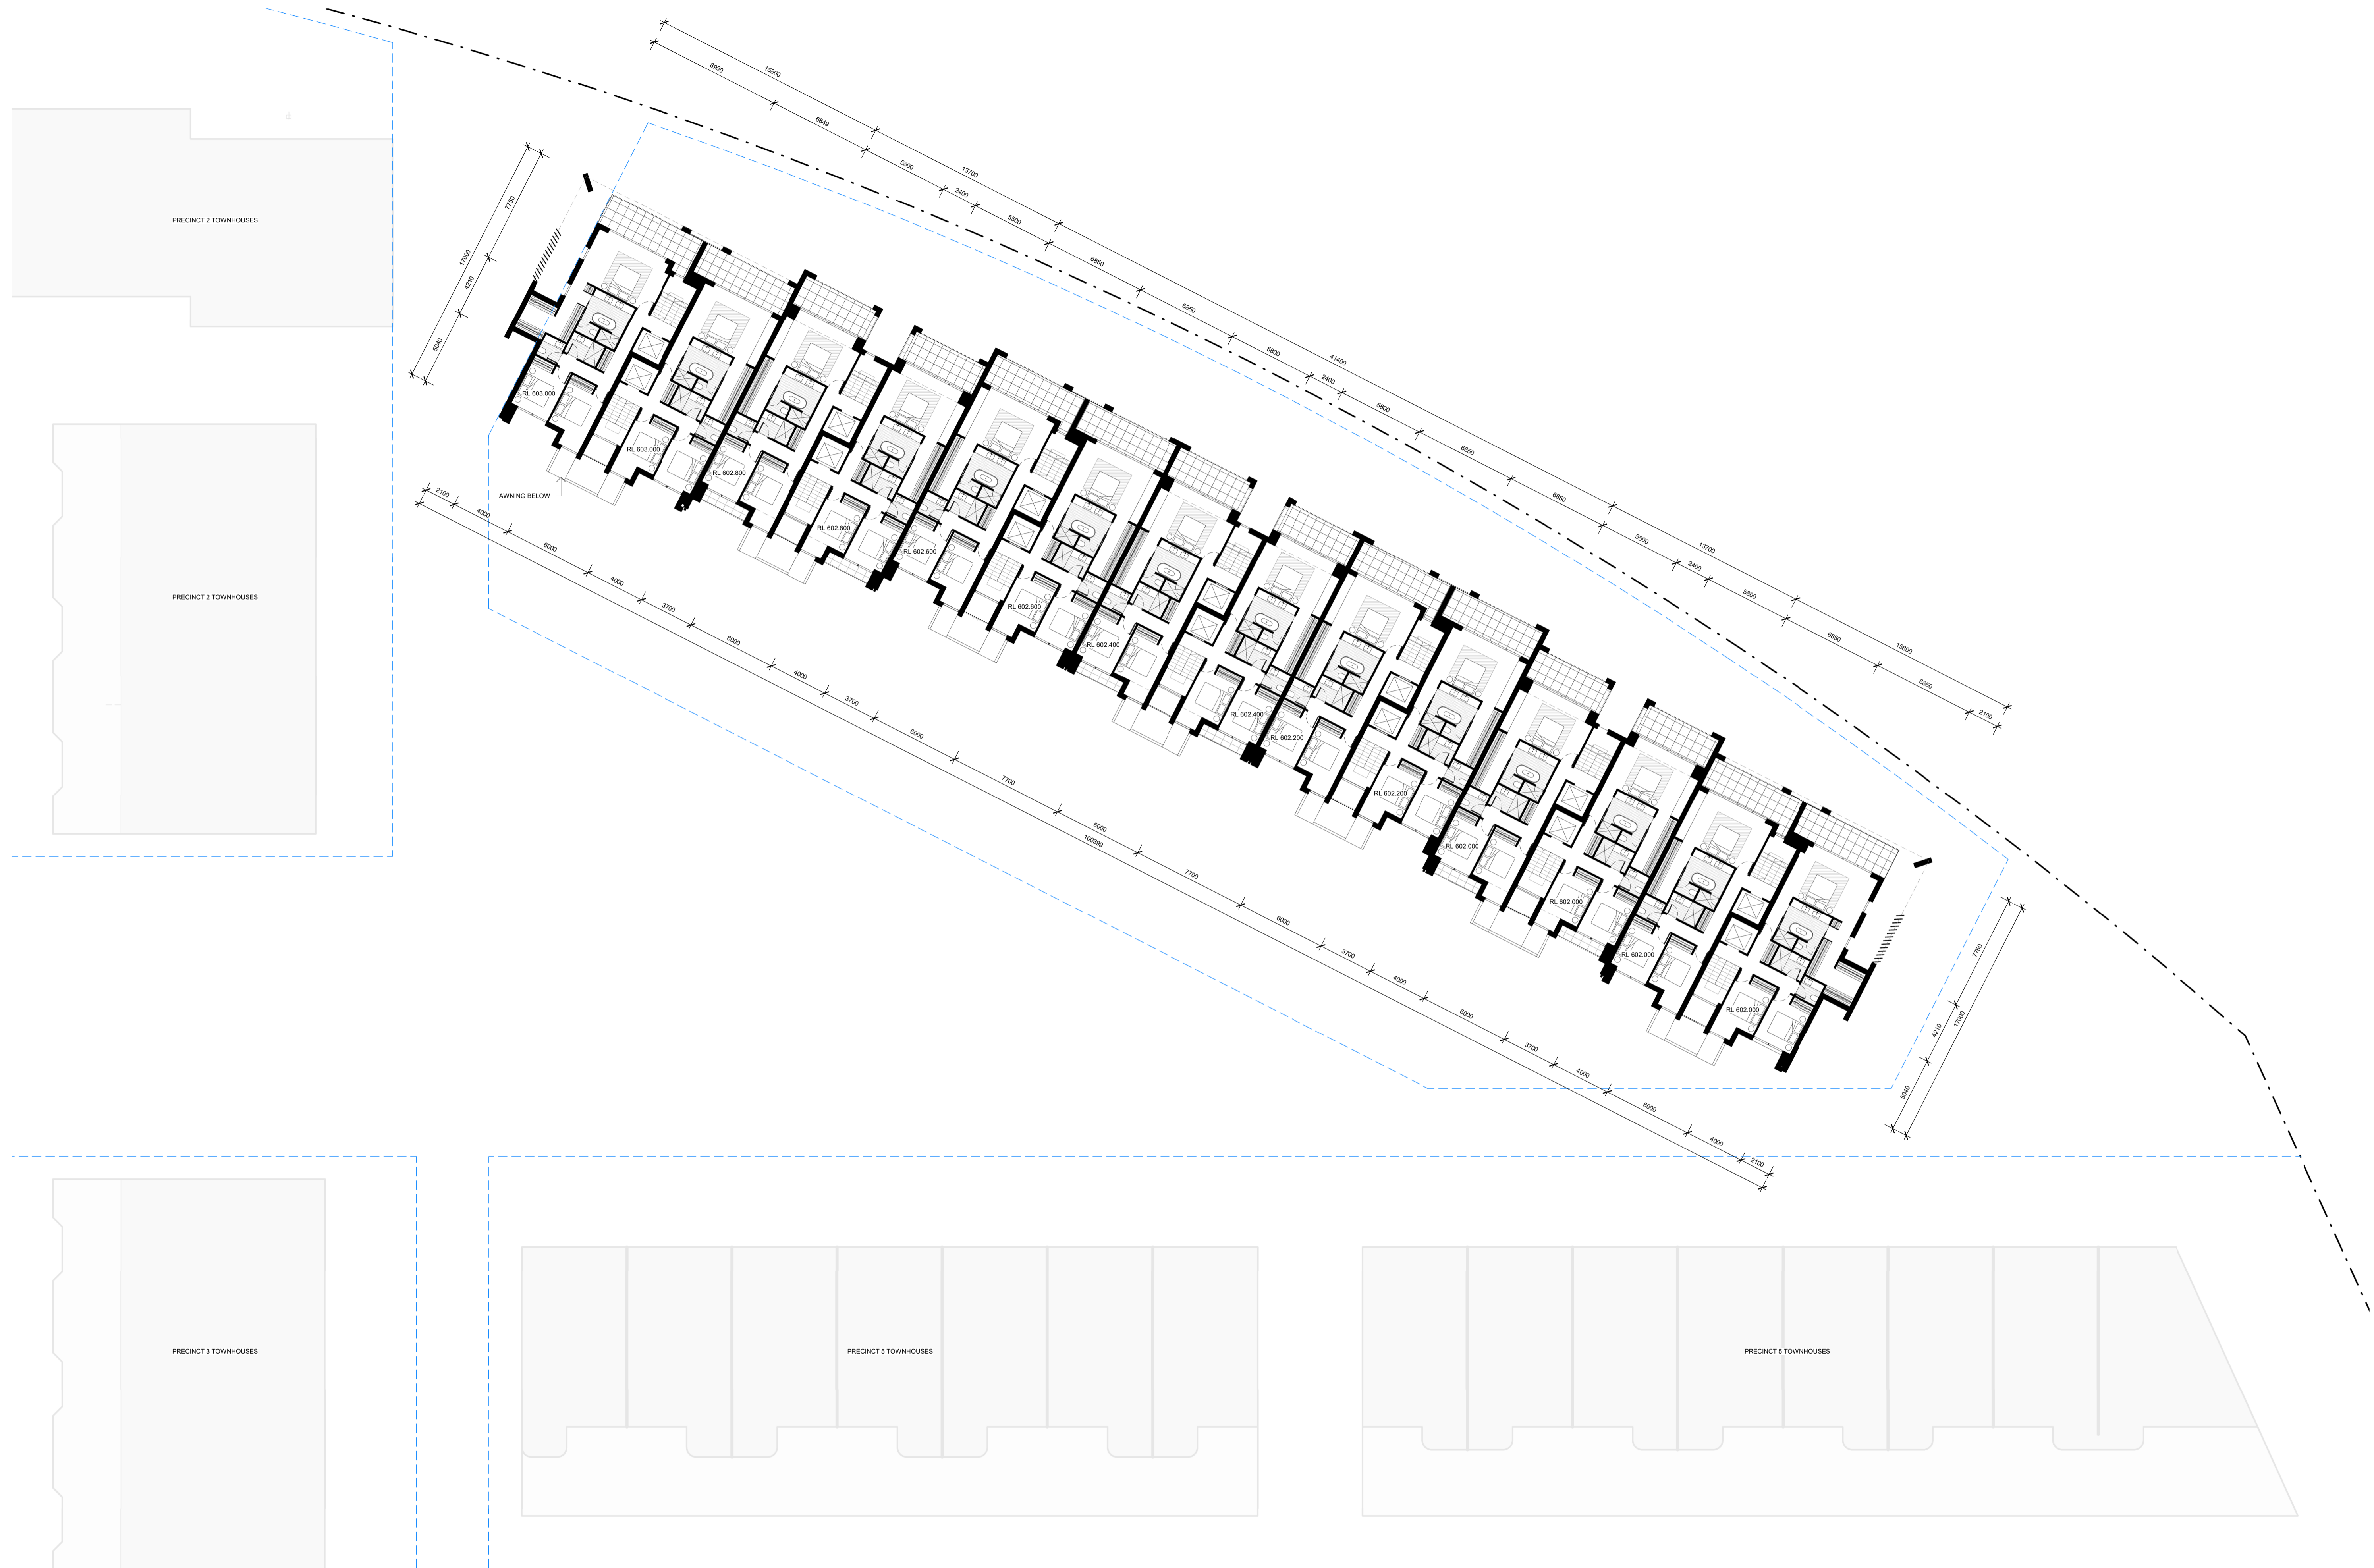

REV	DESCRIPTION	DATE
A	ISSUE FOR WORKS APPROVAL	15.01.2020

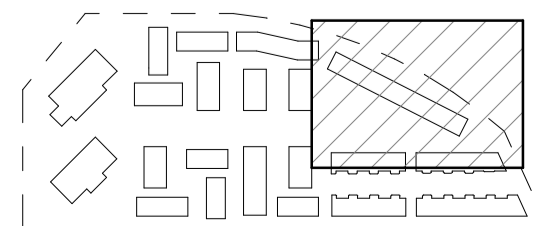

DOMA


**STEWART
ARCHITECTURE**

36 MILDURA STREET Fyshwick 2609
PO BOX 3469 MANKAJA ACT 2603
OFFICE@STEWARTARCHITECTURE.COM.AU

PROJECT **THE FOOTHILLS**
BLOCKS 4 & 5 SECTION 38 CAMPBELL
PROJECT No. **1624**

DRAWING No. **WA4 - 103**
DRAWING TITLE **PRECINCT 4 - PLAN - LEVEL 3**
SCALE **1 : 200 @ A1**
DATE **2020**

This drawing is copyright and remains the property of Stewart Architecture.
This drawing is for development application purposes and not for construction.

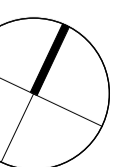





NORTH ELEVATION




SOUTH ELEVATION

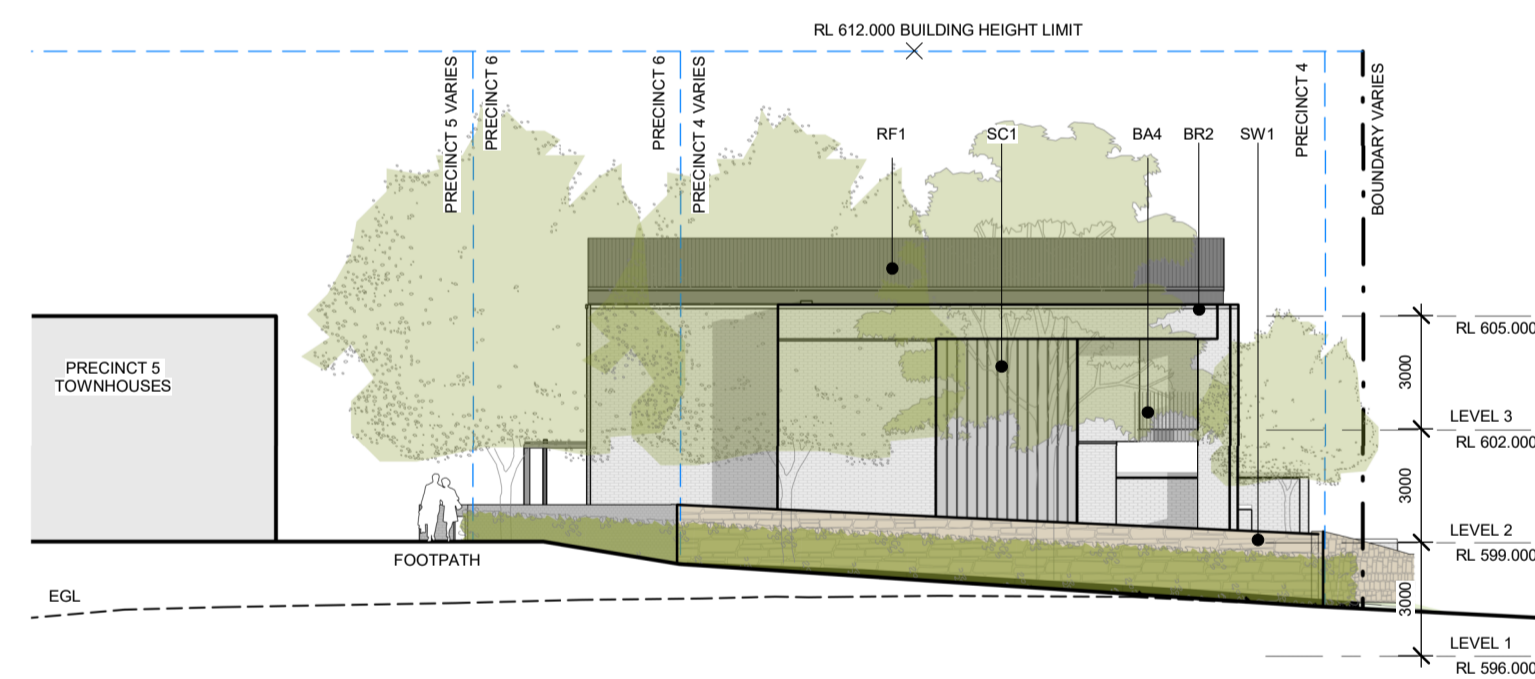

EAST ELEVATION

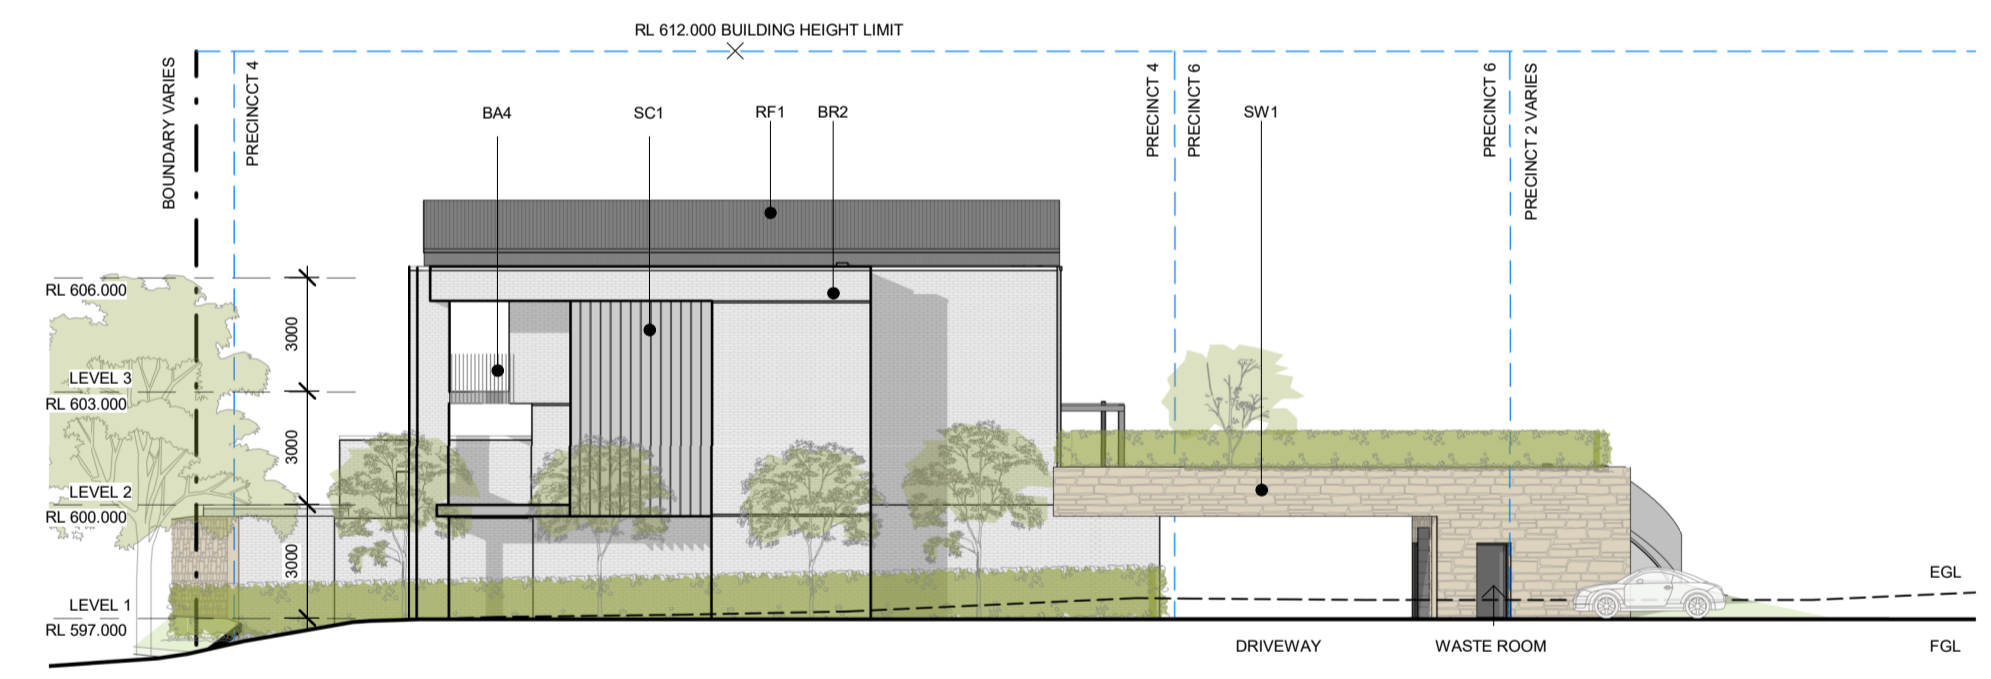


WEST ELEVATION

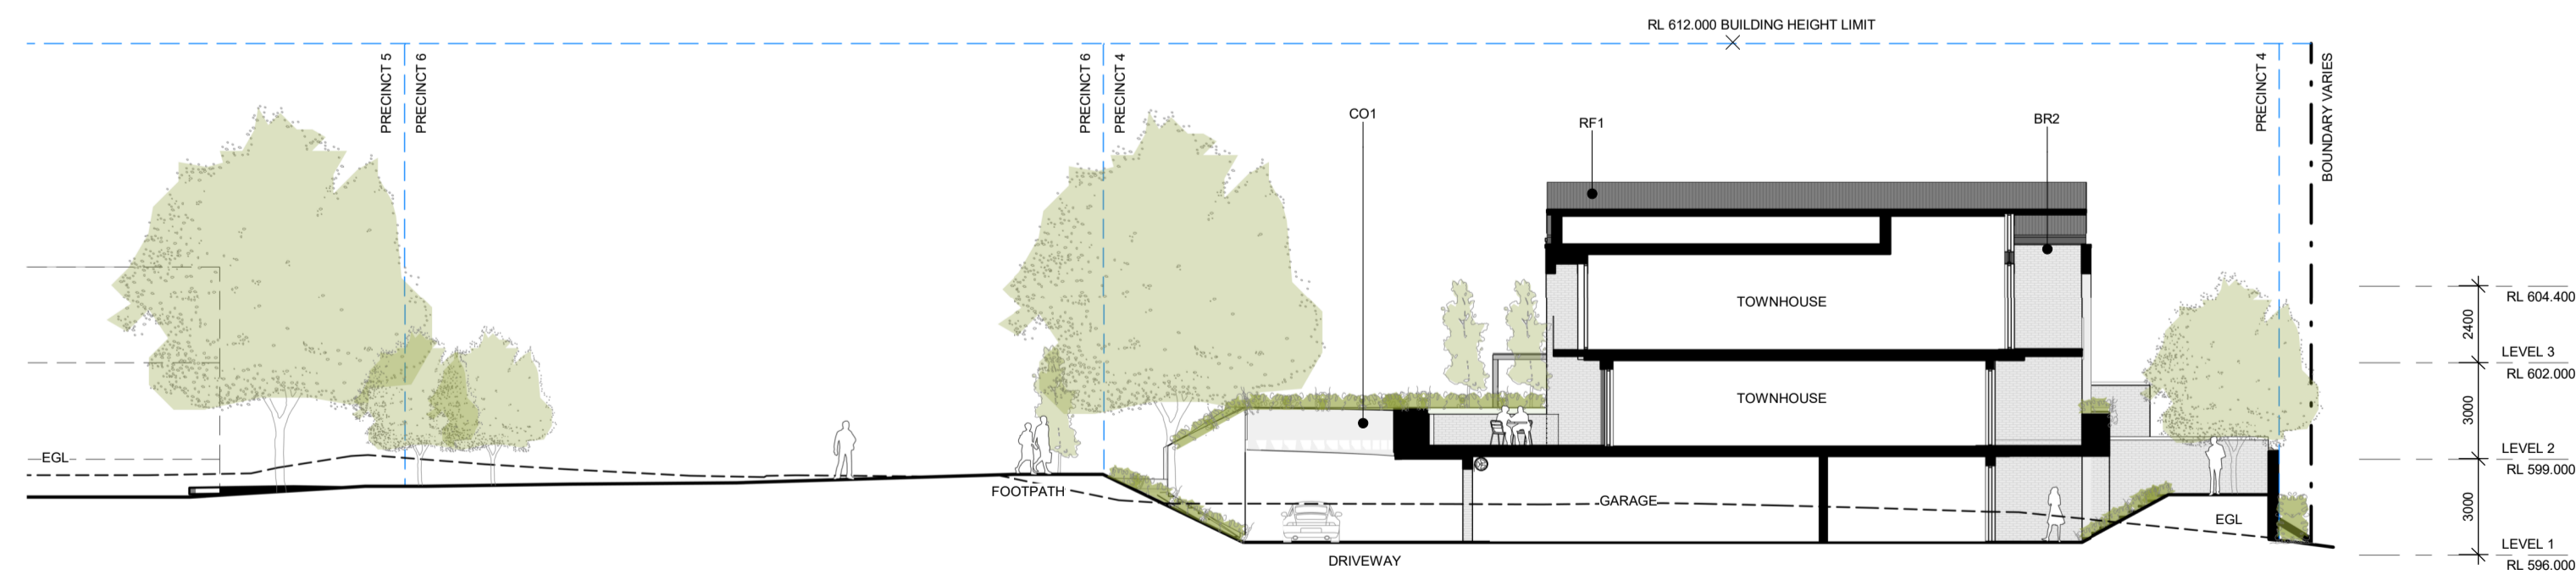

SECTION A

REV	DESCRIPTION	DATE
A	ISSUE FOR WORKS APPROVAL	15.01.2020

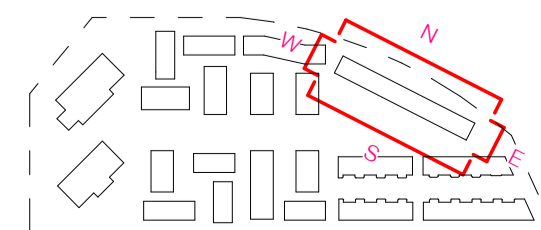

DOMA

**STEWART
ARCHITECTURE**

36 MILDURA STREET FISHWICK 2609
PO BOX 3469 MANKA ACT 2603
OFFICE@STEWARTARCHITECTURE.COM.AU

PROJECT **THE FOOTHILLS**
BLOCKS 4 & 5 SECTION 38 CAMPBELL
PROJECT No. **1624**

DRAWING No. **WA4 - 201**
DRAWING TITLE **PRECINCT 4 - ELEVATIONS & SECTIONS**
SCALE **1:200 @ A1**
DATE **2020**

This drawing is copyright and remains the property of Stewart Architecture.
This drawing is for development application purposes and not for construction.