

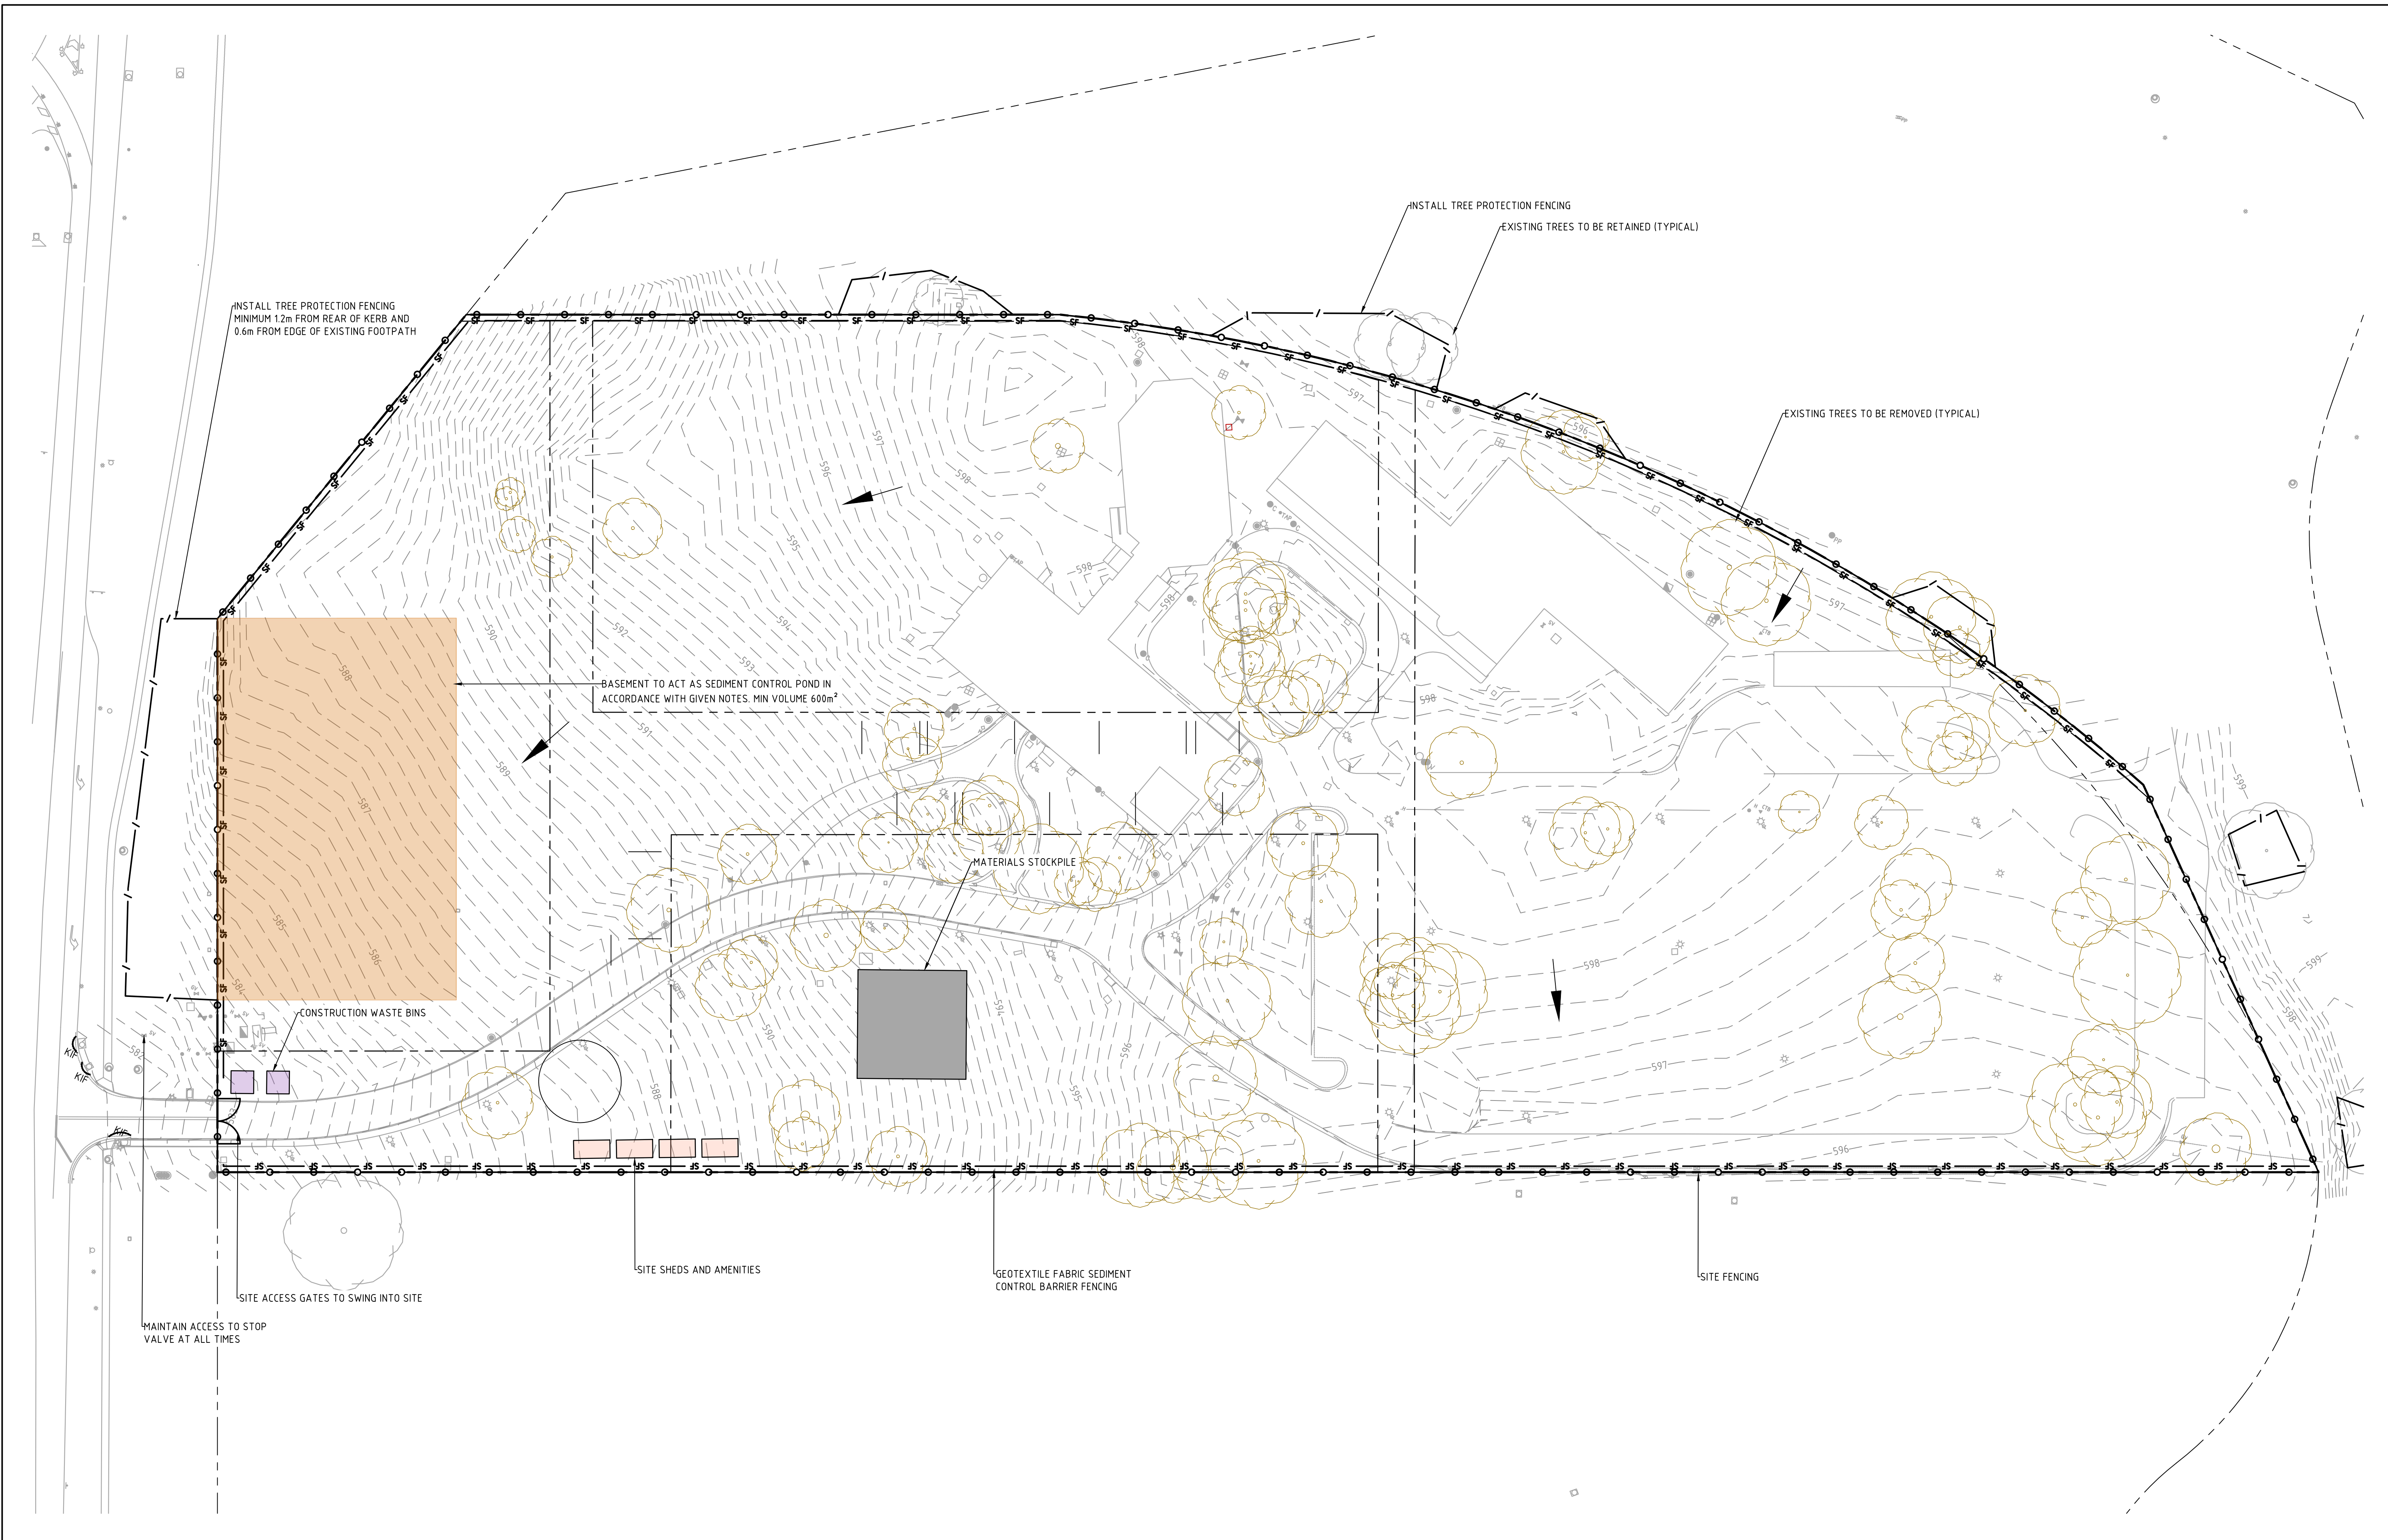


File Name: P:\2018\180658_B4-S38-Campbell\04_CAD\4.2_Drawings\CIV\180658-drg-civ-ev-0902.dwg

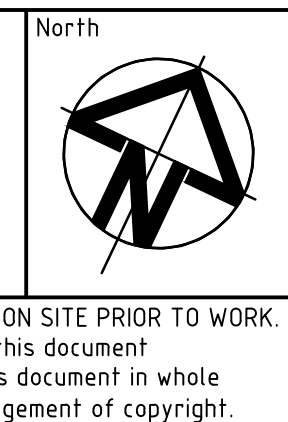

Rev	Description	Date	Approved
C	REVISED FOR NCA CONCEPT PLAN	21.05.2019	BC
B	NCA CONCEPT PLAN	22.01.2019	BC
A	NCA CONCEPT PLAN	24.08.2018	BC

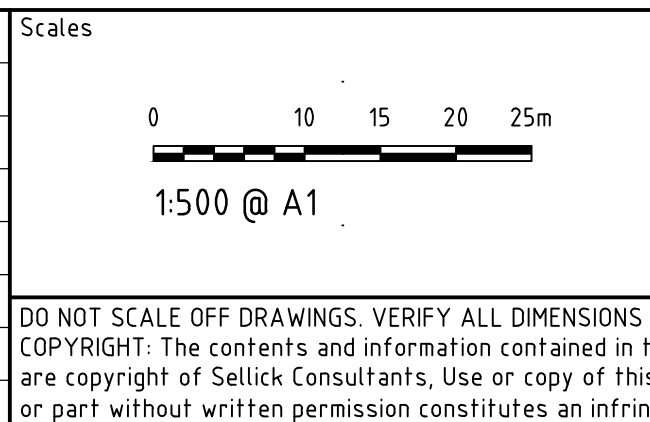

www.sellickconsultants.com.au

Client Logo

Status			
NOT FOR CONSTRUCTION			
Original Size	A1	Drawn By	RT
Date Plotted	20-May-19	Designed By	LT
Coordinate System	STROMLO GRID	Approved	BC
Height Datum	AHD	Approved Date	24.08.2018
		Approved Signature	

Project Name and Location						
RESIDENTIAL DEVELOPMENT						
BLOCK 4 SECTION 38, CAMPBELL						
Drawing Title						
ENVIRONMENTAL MANAGEMENT AND SEDIMENT EROSION CONTROL PLAN						
Project Number	Type	Discipline	Sub-Discipline	Drg No.	Rev	
180658	DRG	CIV	EV	0902	C	