

PROJECT SCOPE TBC

BVN

ARCHITECTS REGISTRATION BOARD / NOMINATED ARCHITECTS

NSW 8555 NNINOSCHKA TITCHKOSKY
4922 JAMES CROSS
7115 JULIAN ASHTON
7520 MATTHEW BLAIR
7151 PHILIP ROSSINGTON
1436 PETER TROMAS
10447 ALISON BOUNDS

QLD 5577 NEIL LOGAN
2709 BRIAN LONDONIAN
1895 MARK GRIMMER
5528 DAVID KELLY
5517 CATHERINE SKINNER
3866 KEVIN TORREN

Telephone +61 2 8297 7200
Facsimile +61 2 8297 7299
www.bvn.com.au

INTELLECTUAL PROPERTY

COPYRIGHT BVN ARCHITECTURE PTY LIMITED. UNLESS OTHERWISE AGREED IN WRITING ALL RIGHTS TO THIS DOCUMENT ARE SUBJECT TO PAYMENT IN FULL OF ALL BVN CHARGES. THIS DOCUMENT MAY ONLY BE USED FOR THE EXPRESS PURPOSE AND PROJECT FOR WHICH IT HAS BEEN CREATED AND DELIVERED. AS NOTED IN WRITING BY BVN AND THIS DOCUMENT MAY NOT BE OTHERWISE USED, OR COPIED, ANY UNAUTHORISED USE OF THIS DOCUMENT IS AT THE USER'S SOLE RISK AND WITHOUT LIMITING BVN'S RIGHTS THE USER RELEASES AND INDEMNIFIES BVN FROM AND AGAINST ALL LOSS OR ARISING.

NOTE

CONTRACTOR TO CHECK AND VERIFY ALL DIMENSIONS ON SITE PRIOR TO COMMENCEMENT OF WORK OR PREPARATION OF SHOP DRAWINGS. CURRENT SURVEY TO BE UPDATED TO GDA 2020. DO NOT RELY ON CURRENT SITE PLAN AND SURVEY FOR SETTING OF BUILDING. REFER TO BUILDING SET-OUT DIAGRAM. DO NOT SCALE THIS DRAWING.

ISSUE	DATE	FOR
1	23.06.22	FOR INFORMATION
2	19.07.22	FOR INFORMATION
3	29.07.22	30% DD DRAFT
4	10.08.22	30% DD
5	30.09.22	30% DD - REVISED

KEY PLAN

CONSULTANT

GHD GROUP
TEL 02 6113 3200
CONSULTANT

CONSULTANT

OXIGEN
TEL 08 7324 9600
CONSULTANT
WILDE AND WOOLLARD
TEL 02 6239 4155
CONSULTANT

CLIENT

KPMG
CLIENT NUMBER

PROJECT MANAGER

KPMG
02 6248 1111

PROJECT

JOHN GORTON CAR PARK
CANNBERRA ACT
AUSTRALIA
BVN PROJECT NUMBER

2005010


TRUE NORTH



PROJECT NORTH



GRAPHIC SCALE

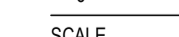

SCALE

1:750@A1

STATUS

DRAFT

DRAWING


EXISTING SITE PLAN

DRAWING NUMBER

AR-A10-01-00

ISSUE

5

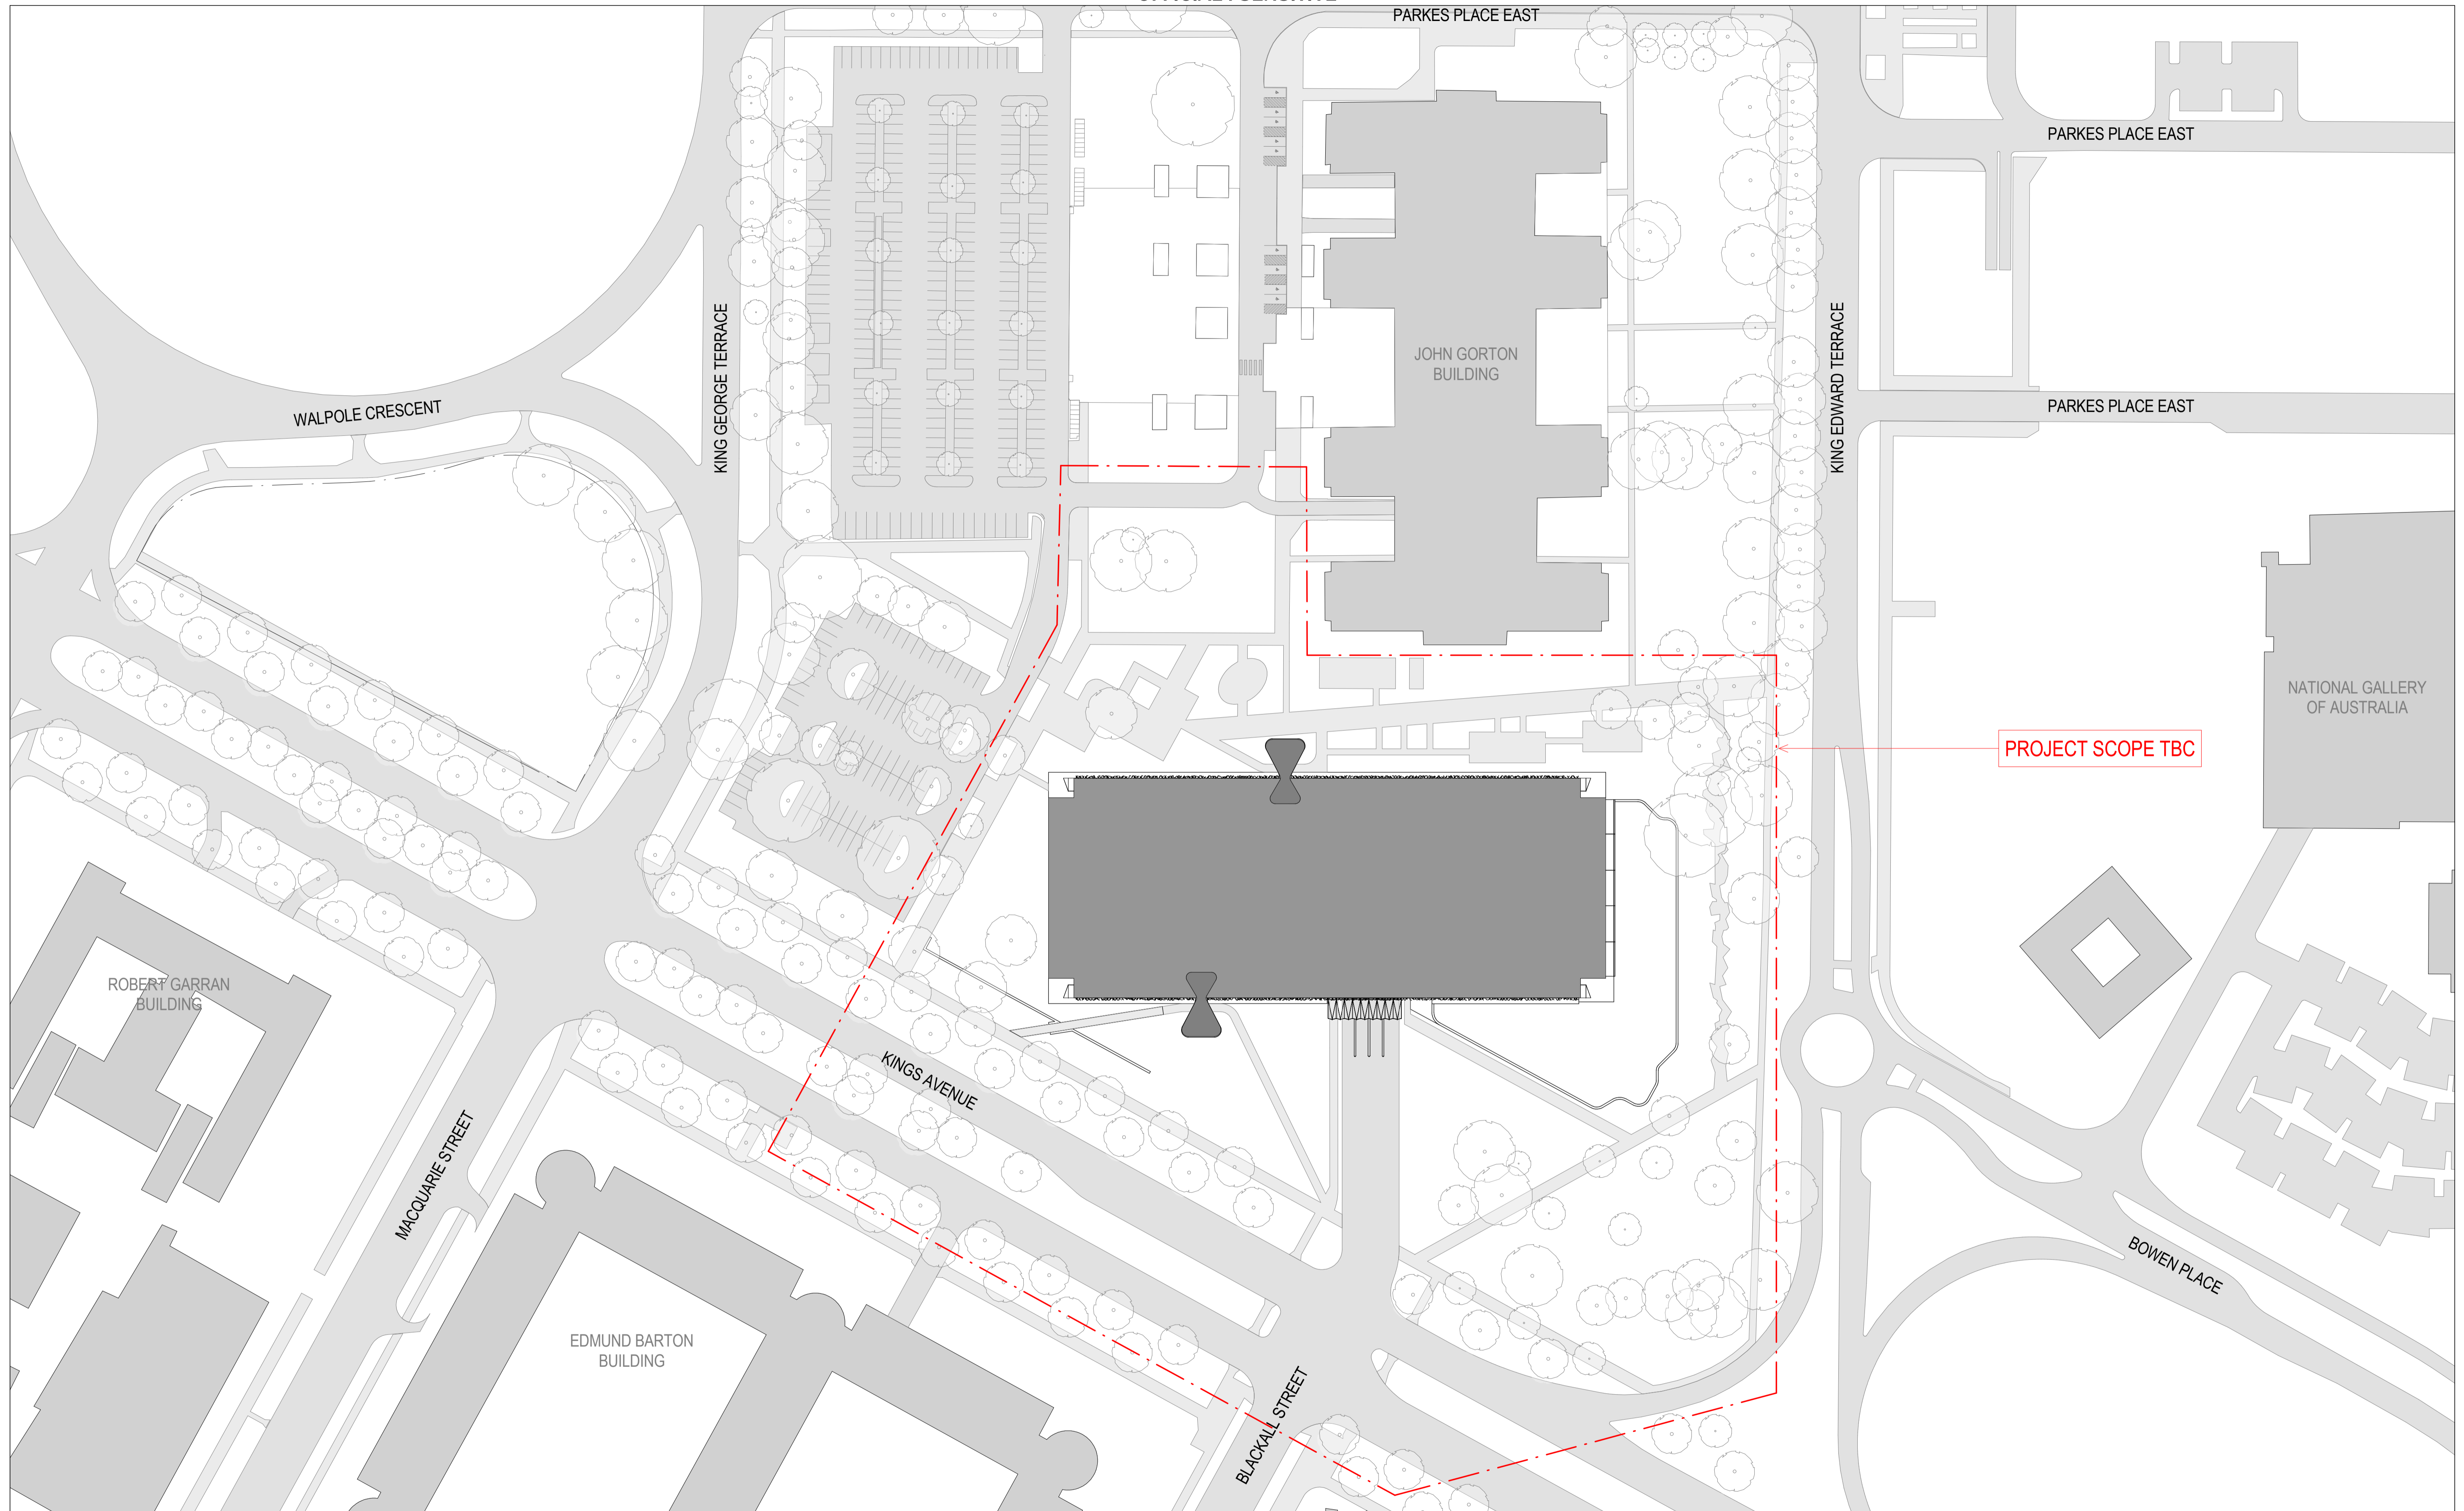

BVN

ARCHITECTS REGISTRATION BOARD /
NOMINATED ARCHITECTS

NSW 6555 NIWOTSCHA TITCHKOSKY
4522 JAMES CROSS
7115 JULIAN AGHION
7523 MATTHEW BLAIR
7151 PHILIP ROSSINGTON
1428 PETER TROMAS
10447 ALISON BOUNDS
Telephone +61 2 8297 7200
Facsimile +61 2 8297 7299
www.bvn.com.au

INTELLECTUAL PROPERTY

COPYRIGHT BVN ARCHITECTURE PTY LIMITED. UNLESS OTHERWISE AGREED IN WRITING ALL RIGHTS TO THIS DOCUMENT ARE SUBJECT TO PAYMENT IN FULL OF ALL BVN CHARGES. THIS DOCUMENT MAY ONLY BE USED FOR THE EXPRESS PURPOSE AND PROJECT FOR WHICH IT HAS BEEN CREATED AND DELIVERED. AS NOTED IN WRITING BY BVN AND THIS DOCUMENT MAY NOT BE OTHERWISE USED, OR COPIED, ANY UNAUTHORIZED USE OF THIS DOCUMENT IS AT THE USER'S SOLE RISK AND WITHOUT LIMITING BVN'S RIGHTS THE USER RELEASES AND INDEMNIFIES BVN FROM AND AGAINST ALL LOSS ARISING.

NOTE

CONTRACTOR TO CHECK AND VERIFY ALL DIMENSIONS ON SITE PRIOR TO COMMENCEMENT OF WORK OR PREPARATION OF SHOP DRAWINGS. CURRENT SURVEY TO BE UPDATED TO GDA 2020. DO NOT RELY ON CURRENT SITE PLAN AND SURVEY FOR SETTING OF BUILDING. REFER TO BUILDING SET-OUT DIAGRAM. DO NOT SCALE THIS DRAWING.

ISSUE	DATE	FOR
1	23.06.22	FOR INFORMATION
2	19.07.22	FOR INFORMATION
3	28.07.22	30% DD DRAFT
4	10.08.22	30% DD
5	30.09.22	30% DD - REVISED

KEY PLAN

CONSULTANT

GHD GROUP
TEL 02 6113 3200

CONSULTANT

OXIGEN
TEL 08 7324 9600

CONSULTANT

WILDE AND WOOLLARD
TEL 02 6239 4155

CONSULTANT

CLIENT

KPMG

CLIENT NUMBER

PROJECT MANAGER


KPMG
02 6248 1111

PROJECT


JOHN GORTON CAR PARK
CANBERRA ACT
AUSTRALIA
BVN PROJECT NUMBER

2005010

TRUE NORTH

 

PROJECT NORTH

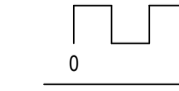

GRAPHIC SCALE

0 15000 37500


SCALE
1:750@A1
STATUS
DRAFT

DRAWING

PROPOSED SITE PLAN

DRAWING NUMBER
AR-A10-01-01

ISSUE
5

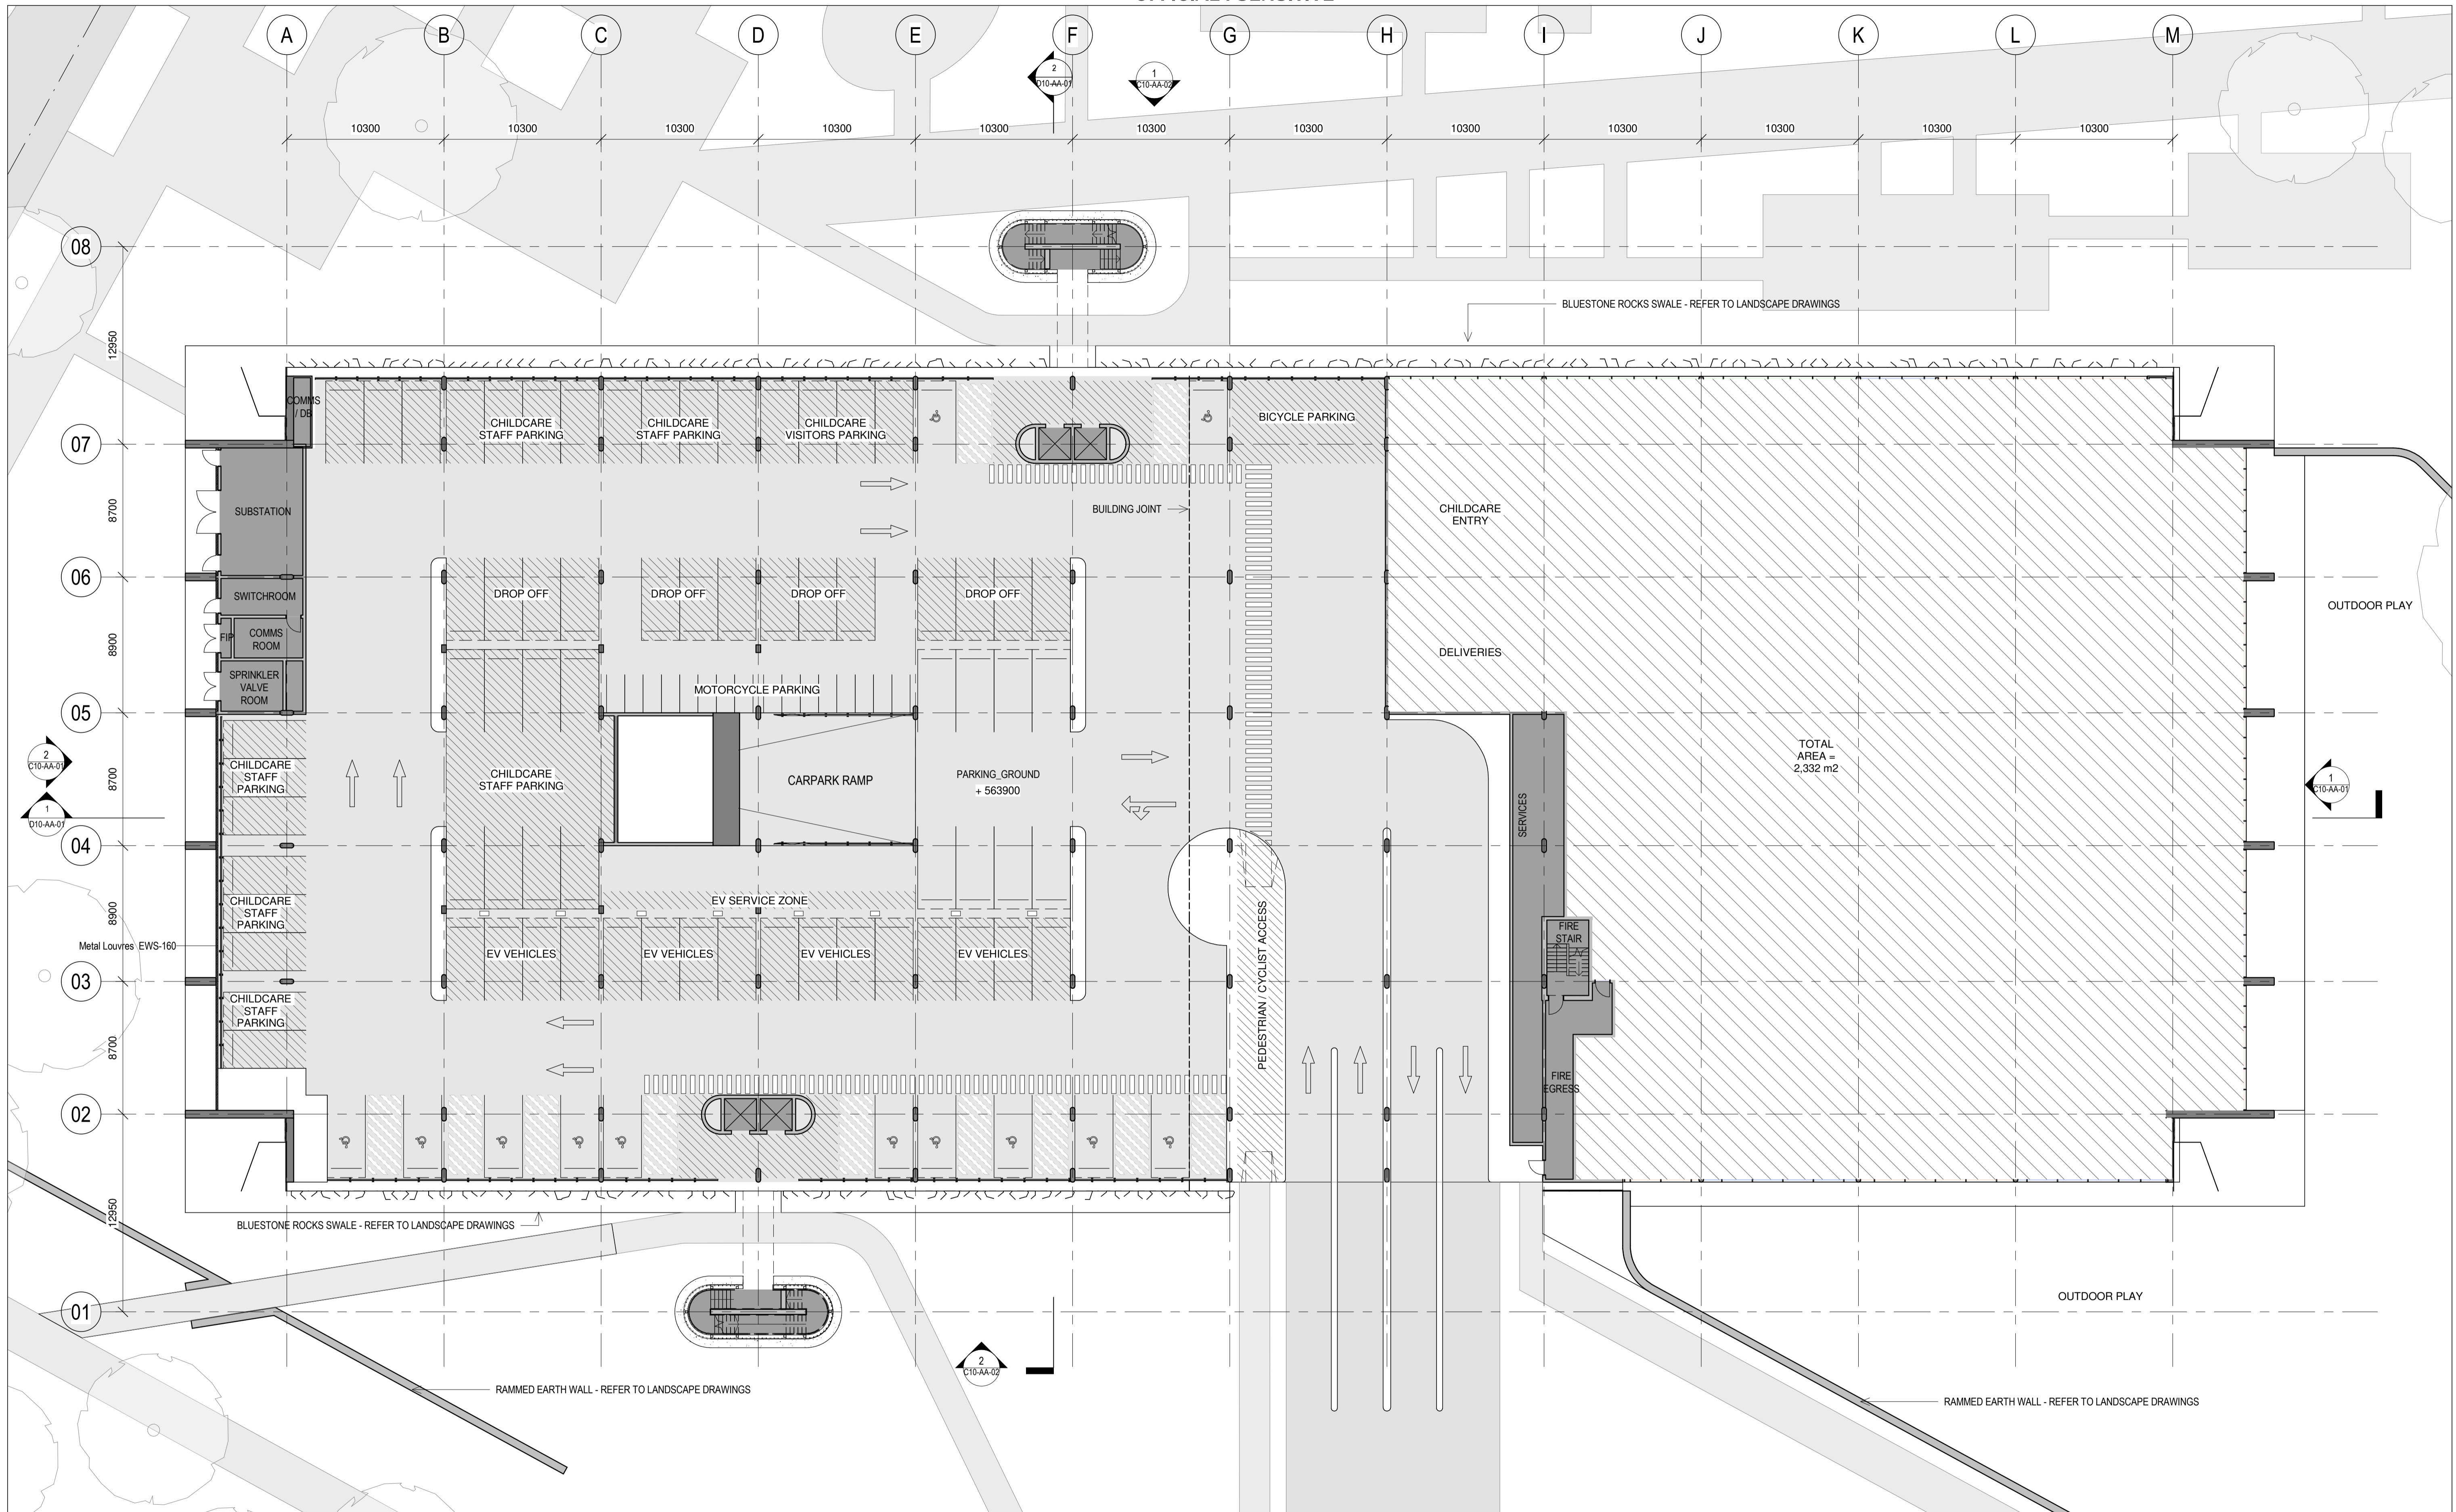

BVN

ARCHITECTS REGISTRATION BOARD /
NOMINATED ARCHITECTS
NSW 5555 MIMOSCHKA TITCHKOSKY
4522 JAMES COOPER
7115 JULIAN ASHTON
7525 MATTHEW BLAIR
7151 PHILLIP ROSSINGTON
1426 PETER TRIMBLE
10447 ALISON BOUNDS
Telephone +61 2 8297 7200
Facsimile +61 2 8297 7299
www.bvn.com.au

INTELLECTUAL PROPERTY
COPYRIGHT BVN ARCHITECTURE PTY LIMITED. UNLESS OTHERWISE AGREED IN WRITING ALL RIGHTS TO THIS DOCUMENT ARE SUBJECT TO PATENT IN FULL. IF ALL B.V.N. CHANGES THIS DOCUMENT MAY ONLY BE USED FOR THE EXPRESS PURPOSE AND PROJECT FOR WHICH IT HAS BEEN CREATED AND DELIVERED. AS NOTICED IN WRITING BY BVN AND THIS DOCUMENT MAY NOT BE OTHERWISE USED, OR COPIED, ANY UNAUTHORIZED USE OF THIS DOCUMENT IS AT THE USER'S SOLE RISK AND WITHOUT LIMITING BVN'S RIGHTS THE USER RELEASES AND INDEMNIFIES BVN FROM AND AGAINST ALL LOSS SO ARISING.

NOTE
CONTRACTOR TO CHECK AND VERIFY ALL DIMENSIONS ON SITE PRIOR TO COMMENCEMENT OF WORK OR PREPARATION OF SHOP DRAWINGS. CURRENT SURVEY TO BE UPDATED TO GDA 2020. DO NOT RELY ON CURRENT SITE PLAN AND SURVEY FOR SETTING OF BUILDING. REFER TO BUILDING SET-OUT DIAGRAM.
DO NOT SCALE THIS DRAWING.

ISSUE	DATE	FOR
1	23.06.22	FOR INFORMATION
2	19.07.22	FOR INFORMATION
3	28.07.22	30% DD DRAFT
4	10.08.22	30% DD
5	30.09.22	30% DD - REVISED

KEY PLAN


CONSULTANT
GHD GROUP
TEL 02 6113 3200
CONSULTANT
OXIGEN
TEL 08 7324 9600
CONSULTANT
WILDE AND WOOLLARD
TEL 02 6239 4155
CONSULTANT

CLIENT
KPMG
CLIENT NUMBER
PROJECT MANAGER
KPMG
02 6248 1111

PROJECT
GHD GROUP
CANBERRA ACT
AUSTRALIA
B.V.N. PROJECT NUMBER
2005010

TRUE NORTH PROJECT NORTH
GRAPHIC SCALE
0 4000 10000
SCALE
1:200@A1
STATUS
DRAFT

DRAWING
GENERAL ARRANGEMENT
PLAN - LEVEL 0
DRAWING NUMBER
AR-B10-00-00
ISSUE
5

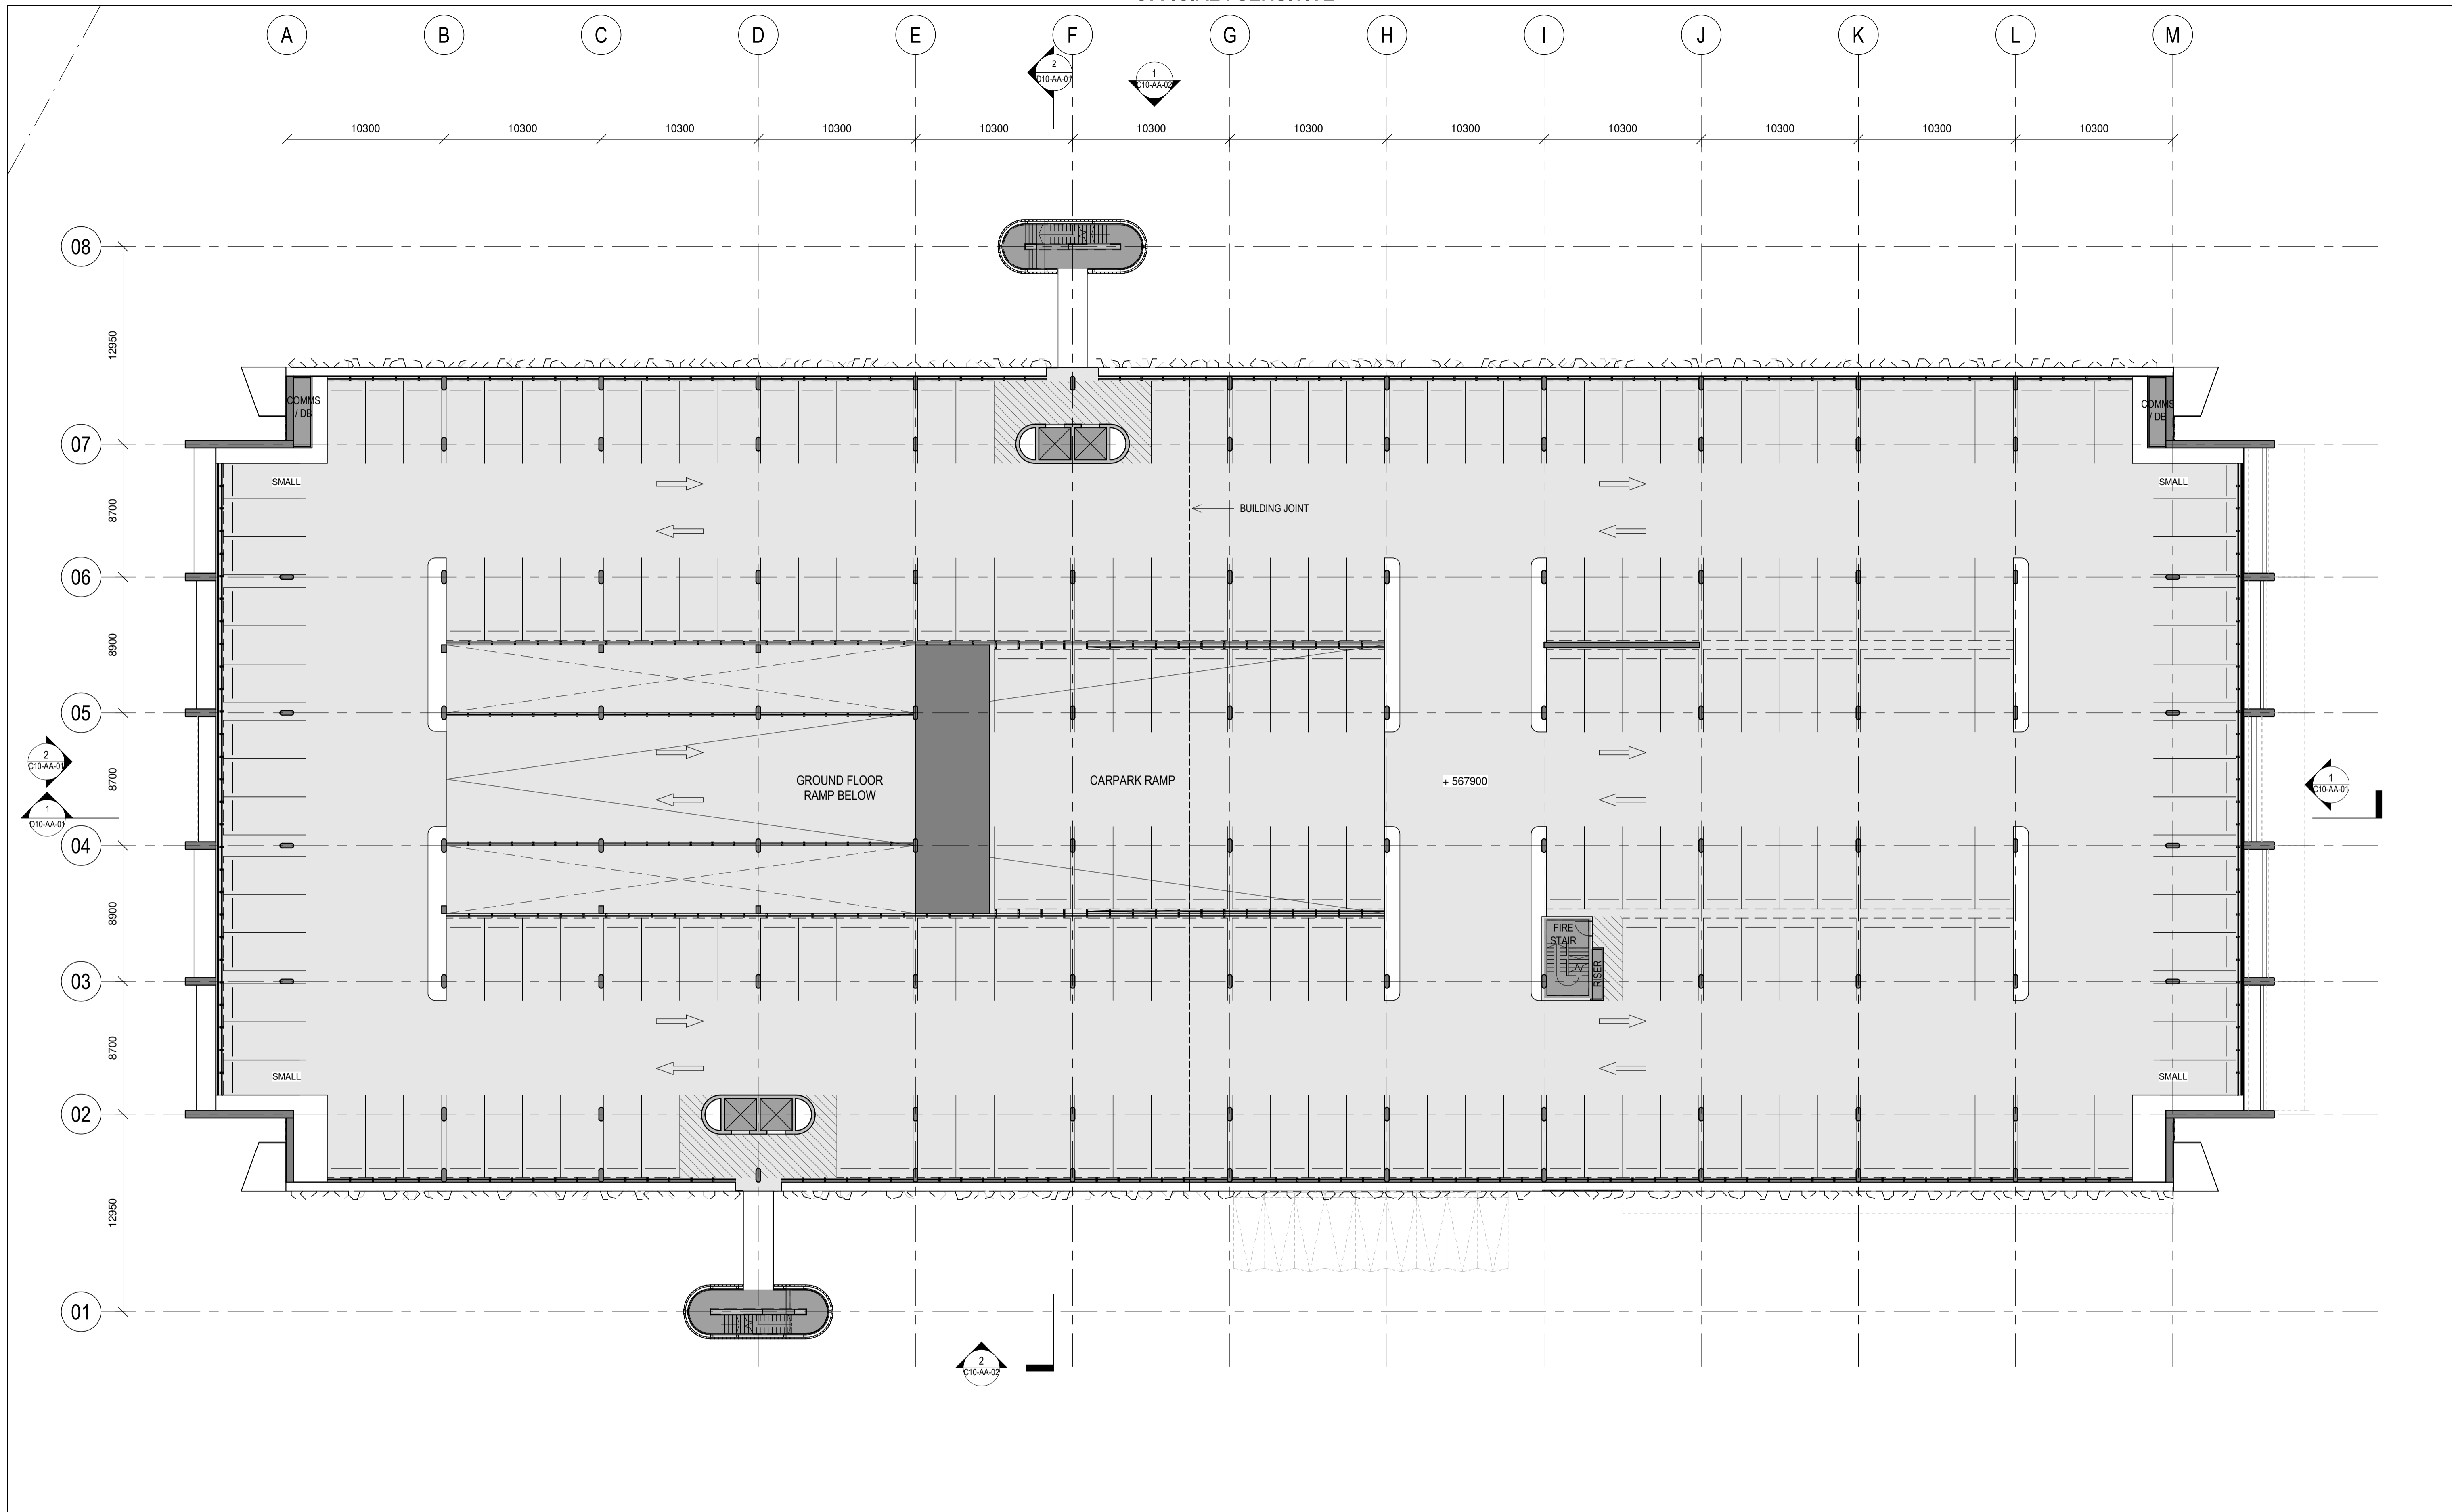

BVN

ARCHITECTS REGISTRATION BOARD / NOMINATED ARCHITECTS

NSW 8555 NIMROD/SHARON TITCHENOSKY
4522 JAMES CRISPE
7115 JULIAN AGHION
7525 MATTHEW BLAIR
7151 PHILLIP ROSSINGTON
1430 PETER TRIMBLE
10447 ALISON BOUNDS

Telephone +61 2 8297 7200
Facsimile +61 2 8297 7299
www.bvn.com.au

INTELLECTUAL PROPERTY
COPYRIGHT BVN ARCHITECTURE PTY LIMITED. UNLESS OTHERWISE AGREED IN WRITING ALL RIGHTS TO THIS DOCUMENT ARE SUBJECT TO PATENT IN FULL. IF ALL B.V.N. CHANGES THIS DOCUMENT MAY ONLY BE USED FOR THE EXPRESS PURPOSE AND PROJECT FOR WHICH IT HAS BEEN CREATED AND DELIVERED. AS NOTED IN WRITING BY BVN AND THIS DOCUMENT MAY NOT BE OTHERWISE USED, OR COPIED, ANY UNAUTHORIZED USE OF THIS DOCUMENT IS AT THE USER'S SOLE RISK AND WITHOUT LIMITING BVN'S RIGHTS THE USER RELEASES AND INDEMNIFIES BVN FROM AND AGAINST ALL LOSS SO ARISING.

NOTE
CONTRACTOR TO CHECK AND VERIFY ALL DIMENSIONS ON SITE PRIOR TO COMMENCEMENT OF WORK OR REPAIRATION OF SHOP DRAWINGS. CURRENT SURVEY TO BE UPDATED TO GDA 2020. DO NOT RELY ON CURRENT SITE PLAN AND SURVEY FOR SITING OF BUILDING. REFER TO BUILDING SET-OUT DIAGRAM. DO NOT SCALE THIS DRAWING.

ISSUE	DATE	FOR
1	23.06.22	FOR INFORMATION
2	19.07.22	FOR INFORMATION
3	29.07.22	30% DD DRAFT
4	10.08.22	30% DD
5	30.09.22	30% DD - REVISED

KEY PLAN

CONSULTANT
GHD GROUP
TEL 02 6113 3200
CONSULTANT
OXIGEN
TEL 08 7324 9600
CONSULTANT
WILDE AND WOOLLARD
TEL 02 6239 4155
CONSULTANT

CLIENT

KPMG
CLIENT NUMBER
PROJECT MANAGER
KPMG
02 6248 1111

PROJECT


JOHN GORTON CAR PARK
CANBERRA ACT
AUSTRALIA
BVN PROJECT NUMBER
2005010

TRUE NORTH PROJECT NORTH

GRAPHIC SCALE
0 2000 5000
SCALE
1: 200@A1
STATUS
DRAFT

DRAWING

GENERAL ARRANGEMENT PLAN - LEVEL 1
DRAWING NUMBER
AR-B10-01-00
ISSUE
5

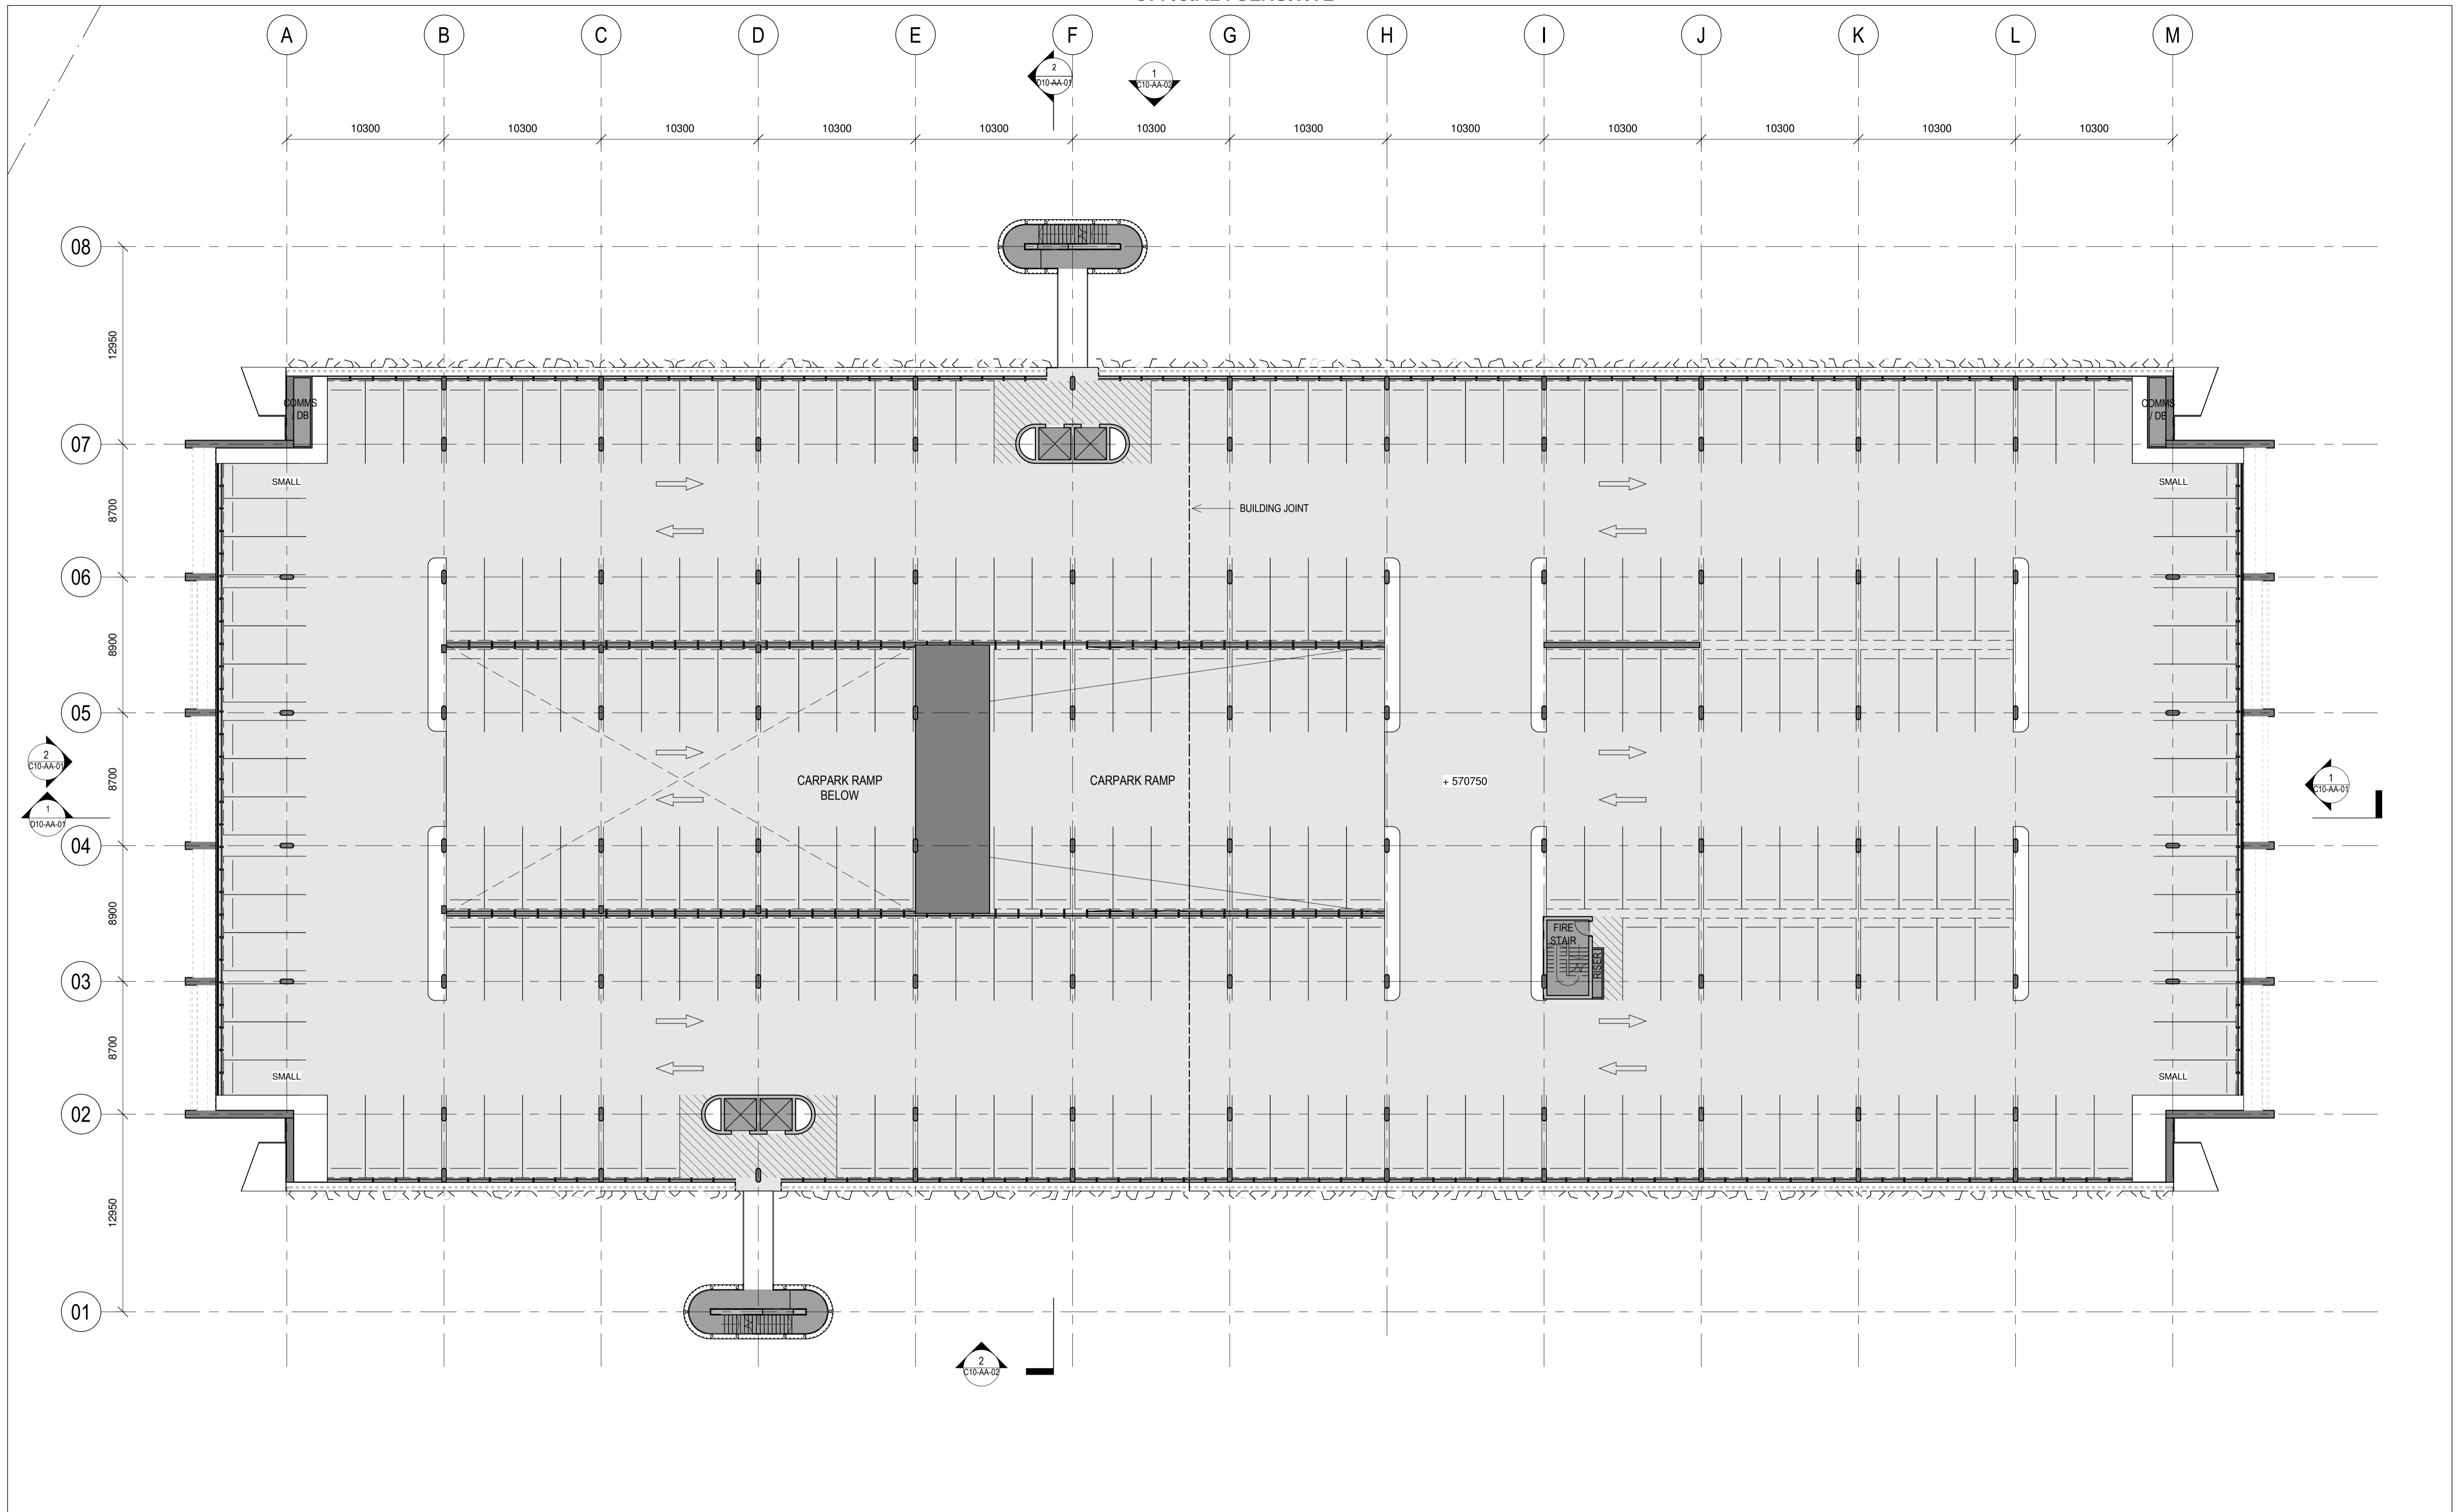

BVN

ARCHITECTS REGISTRATION BOARD / NOMINATED ARCHITECTS

NSW 8555 NINDOSCHKA TITCHAKOSKY
4525 JAMES CRUICK
7115 JULIAN AGHION
7525 MATTHEW BLAIR
7151 PHILLIP ROSSINGTON
1435 PETER TRIMBLE
10447 ALISON BOUNDS
Telephone +61 2 8297 7200
Facsimile +61 2 8297 7299
www.bvn.com.au

INTELLECTUAL PROPERTY
COPYRIGHT BVN ARCHITECTURE PTY LIMITED. UNLESS OTHERWISE AGREED IN WRITING ALL RIGHTS TO THIS DOCUMENT ARE SUBJECT TO PATENT IN FULL. IF ALL B.V.N. CHANGES THIS DOCUMENT MAY ONLY BE USED FOR THE EXPRESS PURPOSE AND PROJECT FOR WHICH IT HAS BEEN CREATED AND DELIVERED. AS NOTED IN WRITING BY BVN AND THIS DOCUMENT MAY NOT BE OTHERWISE USED, OR COPIED, ANY UNAUTHORIZED USE OF THIS DOCUMENT IS AT THE USER'S SOLE RISK AND WITHOUT LIMITING BVN'S RIGHTS THE USER RELEASES AND INDEMNIFIES BVN FROM AND AGAINST ALL LOSS SO ARISING.

NOTE
CONTRACTOR TO CHECK AND VERIFY ALL DIMENSIONS ON SITE PRIOR TO COMMENCEMENT OF WORK OR REPAIRATION OF SHOP DRAWINGS. CURRENT SURVEY TO BE UPDATED TO GDA 2020. DO NOT RELY ON CURRENT SITE PLAN AND SURVEY FOR SITING OF BUILDING. REFER TO BUILDING SET-OUT DIAGRAM. DO NOT SCALE THIS DRAWING.

ISSUE	DATE	FOR
1	23.06.22	FOR INFORMATION
2	19.07.22	FOR INFORMATION
3	29.07.22	30% DD DRAFT
4	10.08.22	30% DD
5	30.09.22	30% DD - REVISED

KEY PLAN


CONSULTANT
GHD GROUP
TEL 02 6113 3200
CONSULTANT
OXIGEN
TEL 08 7324 9600
CONSULTANT
WILDE AND WOOLLARD
TEL 02 6239 4155
CONSULTANT

CLIENT
KPMG
CLIENT NUMBER
PROJECT MANAGER
KPMG
02 6248 1111

PROJECT
JOHN GORTON CAR PARK
CANBERRA ACT
AUSTRALIA
BVN PROJECT NUMBER
2005010

TRUE NORTH PROJECT NORTH
GRAPHIC SCALE
0 2000 5000
SCALE
1: 200@A1
STATUS
DRAFT

DRAWING
GENERAL ARRANGEMENT
PLAN - LEVEL 2
DRAWING NUMBER
AR-B10-02-00
ISSUE
5

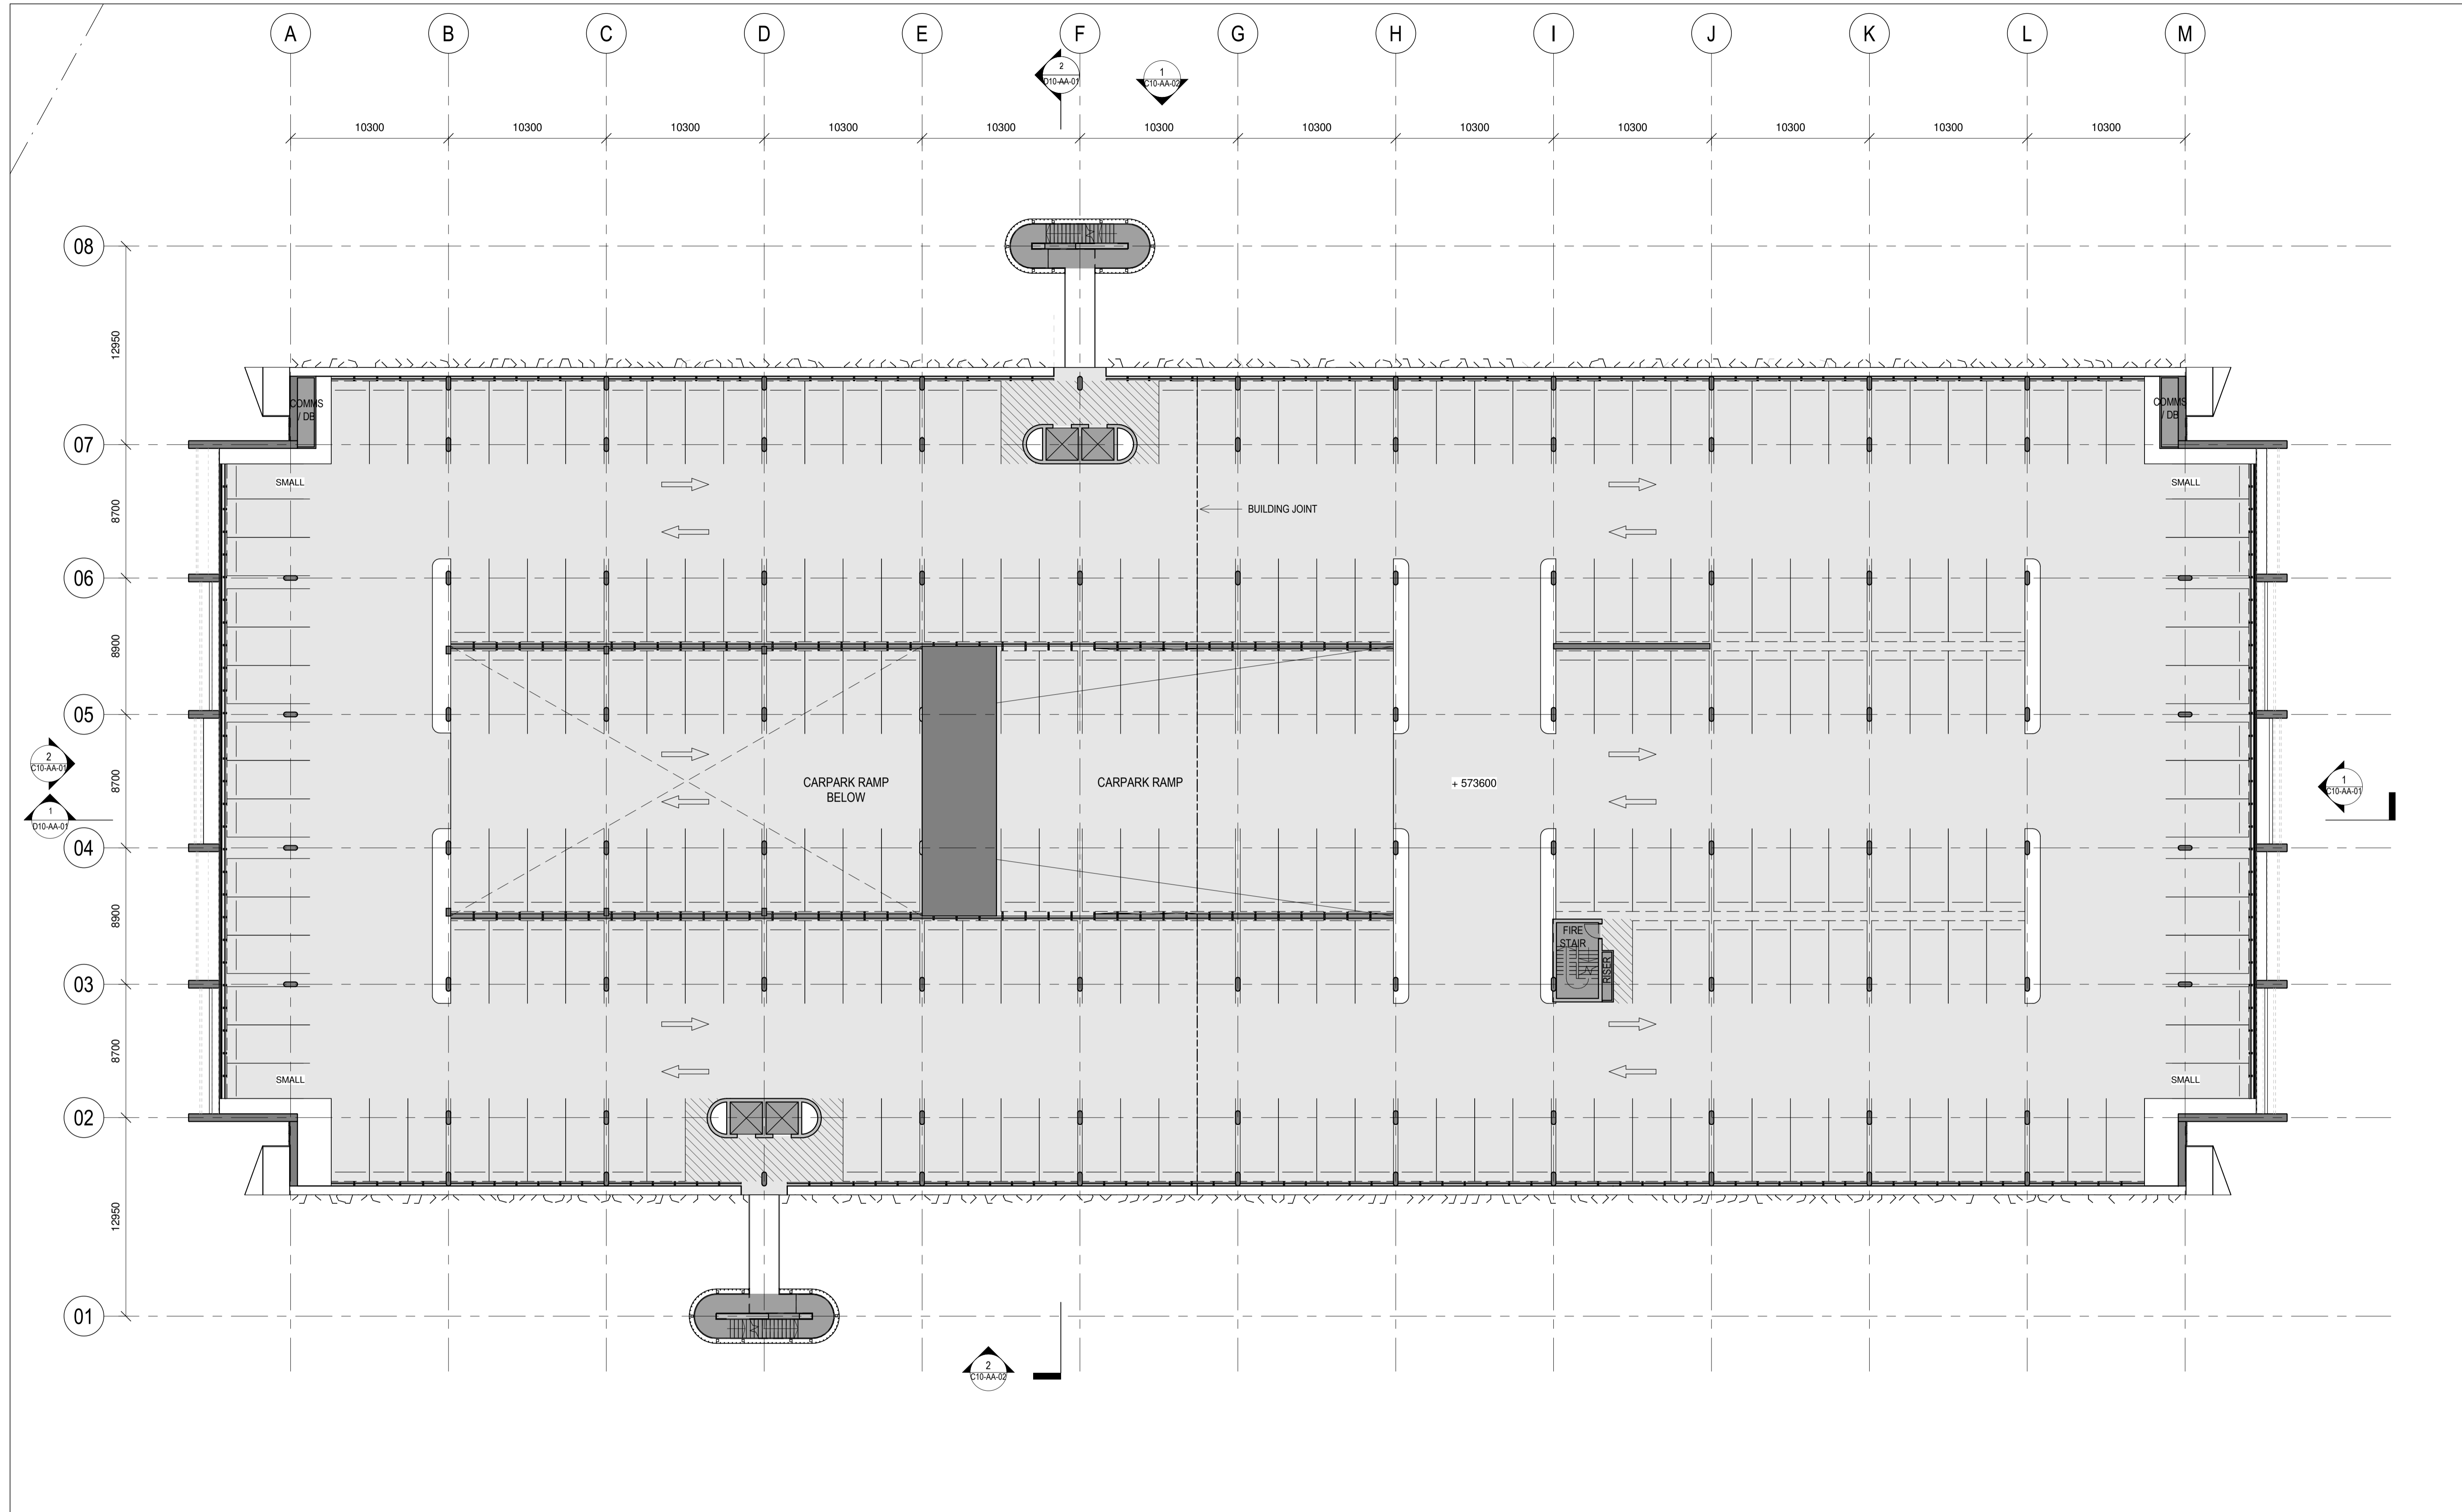


BVN
 ARCHITECTS REGISTRATION BOARD /
 NOMINATED ARCHITECTS
NSW 8555 NINOTSCHEVA TITCHKOSKY QLD 5537 NEIL LOGAN
 4532 JAMES CRISPE 2789 BRIAN LONDOVAN
 7115 JULIAN AGHION 1995 MARK GRIMMER
 7525 MATTHEW BLAIR 5528 DAVID KELLY
 7151 PHILLIP ROSSINGTON 5517 CATHERINE SKINNER
 1426 PETER TOMLICE 3966 KEVIN TORREN
 10447 ALISON BOUNDS
 Telephone +61 2 8297 7200
 Facsimile +61 2 8297 7299
 www.bvn.com.au

INTELLECTUAL PROPERTY
COPYRIGHT BVN ARCHITECTURE PTY LIMITED. UNLESS OTHERWISE AGREED IN WRITING ALL RIGHTS TO THIS DOCUMENT ARE SUBJECT TO PATENT IN FULL. IF ALL B.V.N. CHANGES THIS DOCUMENT MAY ONLY BE USED FOR THE EXPRESS PURPOSE AND PROJECT FOR WHICH IT HAS BEEN CREATED AND DELIVERED, AS NOTED IN WRITING BY BVN AND THIS DOCUMENT MAY NOT BE OTHERWISE USED, OR COPIED, ANY UNAUTHORISED USE OF THIS DOCUMENT IS AT THE USER'S SOLE RISK AND WITHOUT LIMITING BVN'S RIGHTS THE USER RELEASES AND INDEMNIFIES BVN FROM AND AGAINST ALL LOSS SO ARISING.

NOTE
CONTRACTOR TO CHECK AND VERIFY ALL DIMENSIONS ON SITE PRIOR TO COMMENCEMENT OF WORK OR REPRODUCTION OF SHOP DRAWINGS. CURRENT SURVEY TO BE UPDATED TO GDA 2020. DO NOT RELY ON CURRENT SITE PLAN AND SURVEY FOR SITING OF BUILDING. REFER TO BUILDING SET-OUT DIAGRAM. DO NOT SCALE THIS DRAWING.

ISSUE	DATE	FOR
1	23.06.22	FOR INFORMATION
2	19.07.22	FOR INFORMATION
3	29.07.22	30% DD DRAFT
4	10.08.22	30% DD
5	30.09.22	30% DD - REVISED

<p>CONSULTANT GHD GROUP TEL 02 6113 3200 CONSULTANT</p> <p>CONSULTANT OXIGEN TEL 08 7324 9600 CONSULTANT</p> <p>CONSULTANT WILDE AND WOOLLARD TEL 02 6239 4155 CONSULTANT</p>	<p>CLIENT KPMG CLIENT NUMBER</p> <p>PROJECT MANAGER KPMG 02 6248 1111</p>	<p>PROJECT JOHN GORTON CAR PARK CANBERRA ACT AUSTRALIA BVN PROJECT NUMBER</p> <p>2005010</p>	<p>TRUE NORTH </p> <p>PROJECT NORTH </p> <p>GRAPHIC SCALE 0 2000 5000</p> <p>SCALE 1:200@A1</p> <p>STATUS DRAFT</p>	<p>DRAWING GENERAL ARRANGEMENT PLAN - LEVEL 3 DRAWING NUMBER</p> <p>AR-B10-03-00</p>	<p>ISSUE 5</p>
---	---	---	---	--	-------------------------------------

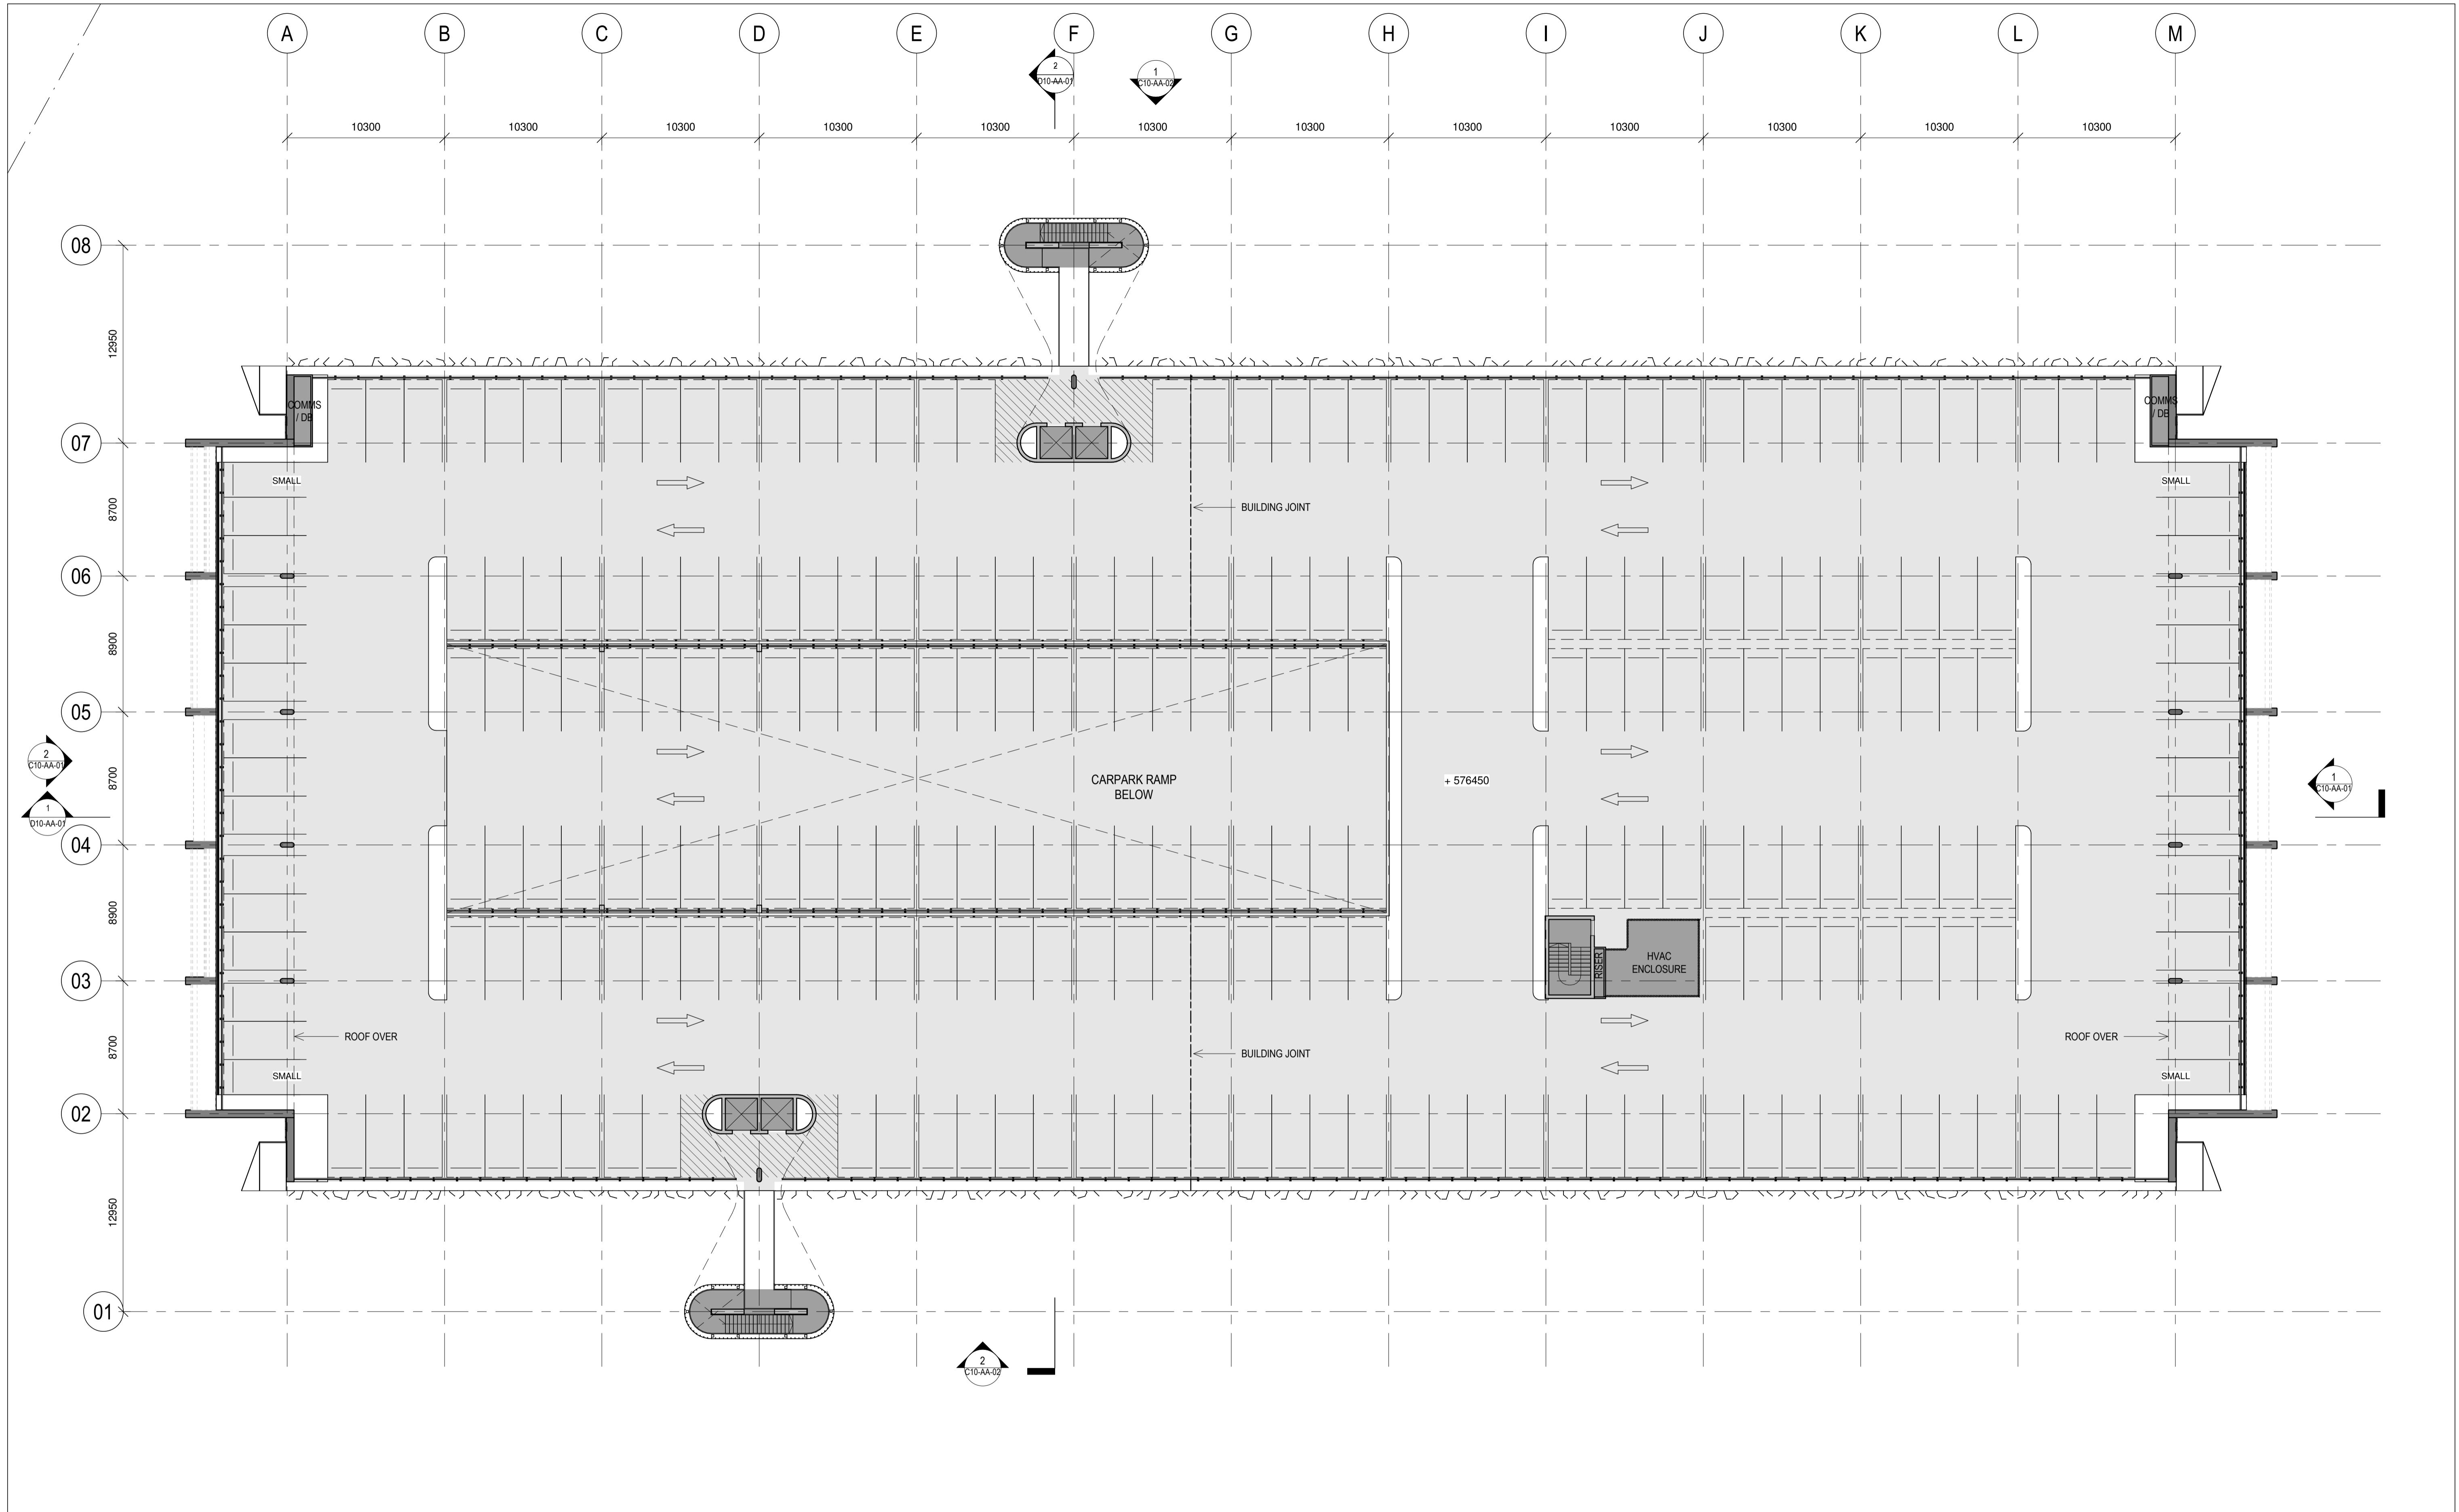

BVN
 ARCHITECTS REGISTRATION BOARD /
 NOMINATED ARCHITECTS
 NSW 8555 MIMOTSCHEVA TITCHENOSKY QLD 5577 NEIL LOGAN
 4525 JAMES CRISPE 2709 BRIAN LINDOVAN
 7115 JULIAN AGHION 1995 MARK GRIMMER
 7525 MATTHEW BLAIR 5525 DAVID KELLY
 7151 PHILLIP ROSSINGTON 5517 CATHERINE SKINNER
 1435 PETER TOMLINS 3866 KEVIN TORREN
 10447 ALISON BOUNDS
 Telephone +61 2 8297 7200
 Facsimile +61 2 8297 7299
 www.bvn.com.au

INTELLECTUAL PROPERTY
 COPYRIGHT BVN ARCHITECTURE PTY LIMITED. UNLESS OTHERWISE
 AGREED IN WRITING ALL RIGHTS TO THIS DOCUMENT ARE SUBJECT TO
 PATENT IN FULL. IF ALL BVN CHARGES THIS DOCUMENT MAY ONLY
 BE USED FOR THE EXPRESS PURPOSE AND PROJECT FOR WHICH IT
 HAS BEEN CREATED AND DELIVERED. AS NOTED IN WRITING BY
 BVN AND THIS DOCUMENT MAY NOT BE OTHERWISE USED, OR COPIED,
 ANY UNAUTHORIZED USE OF THIS DOCUMENT IS AT THE USER'S SOLE
 RISK AND WITHOUT LIMITING BVN'S RIGHTS THE USER RELEASES AND
 INDEMNIFIES BVN FROM AND AGAINST ALL LOSS SO ARISING.

NOTE
 CONTRACTOR TO CHECK AND VERIFY ALL DIMENSIONS ON SITE PRIOR
 TO COMMENCEMENT OF WORK OR REPAIRATION OF SHOP DRAWINGS.
 CURRENT SURVEY TO BE UPDATED TO GDA 2020. DO NOT RELY ON
 CURRENT SITE PLAN AND SURVEY FOR SITING OF BUILDING.
 REFER TO BUILDING SET-OUT DIAGRAM.
 DO NOT SCALE THIS DRAWING.

ISSUE	DATE	FOR
1	23.06.22	FOR INFORMATION
2	19.07.22	FOR INFORMATION
3	29.07.22	30% DD DRAFT
4	10.08.22	30% DD
5	30.09.22	30% DD - REVISED

KEY PLAN


CONSULTANT
GHD GROUP
 TEL 02 6113 3200
 CONSULTANT
OXIGEN
 TEL 08 7324 9600
 CONSULTANT
WILDE AND WOOLLARD
 TEL 02 6239 4155
 CONSULTANT

CLIENT
KPMG
 CLIENT NUMBER
 PROJECT MANAGER
KPMG
 02 6248 1111

PROJECT
JOHN GORTON CAR PARK
 CANBERRA ACT
 AUSTRALIA
 BVN PROJECT NUMBER
 2005010

TRUE NORTH PROJECT NORTH
 GRAPHIC SCALE
 0 2000 5000
 SCALE
 1 : 200@A1
 STATUS
 DRAFT

DRAWING
**GENERAL ARRANGEMENT
 PLAN - LEVEL 4**
 DRAWING NUMBER
AR-B10-04-00
 ISSUE
5

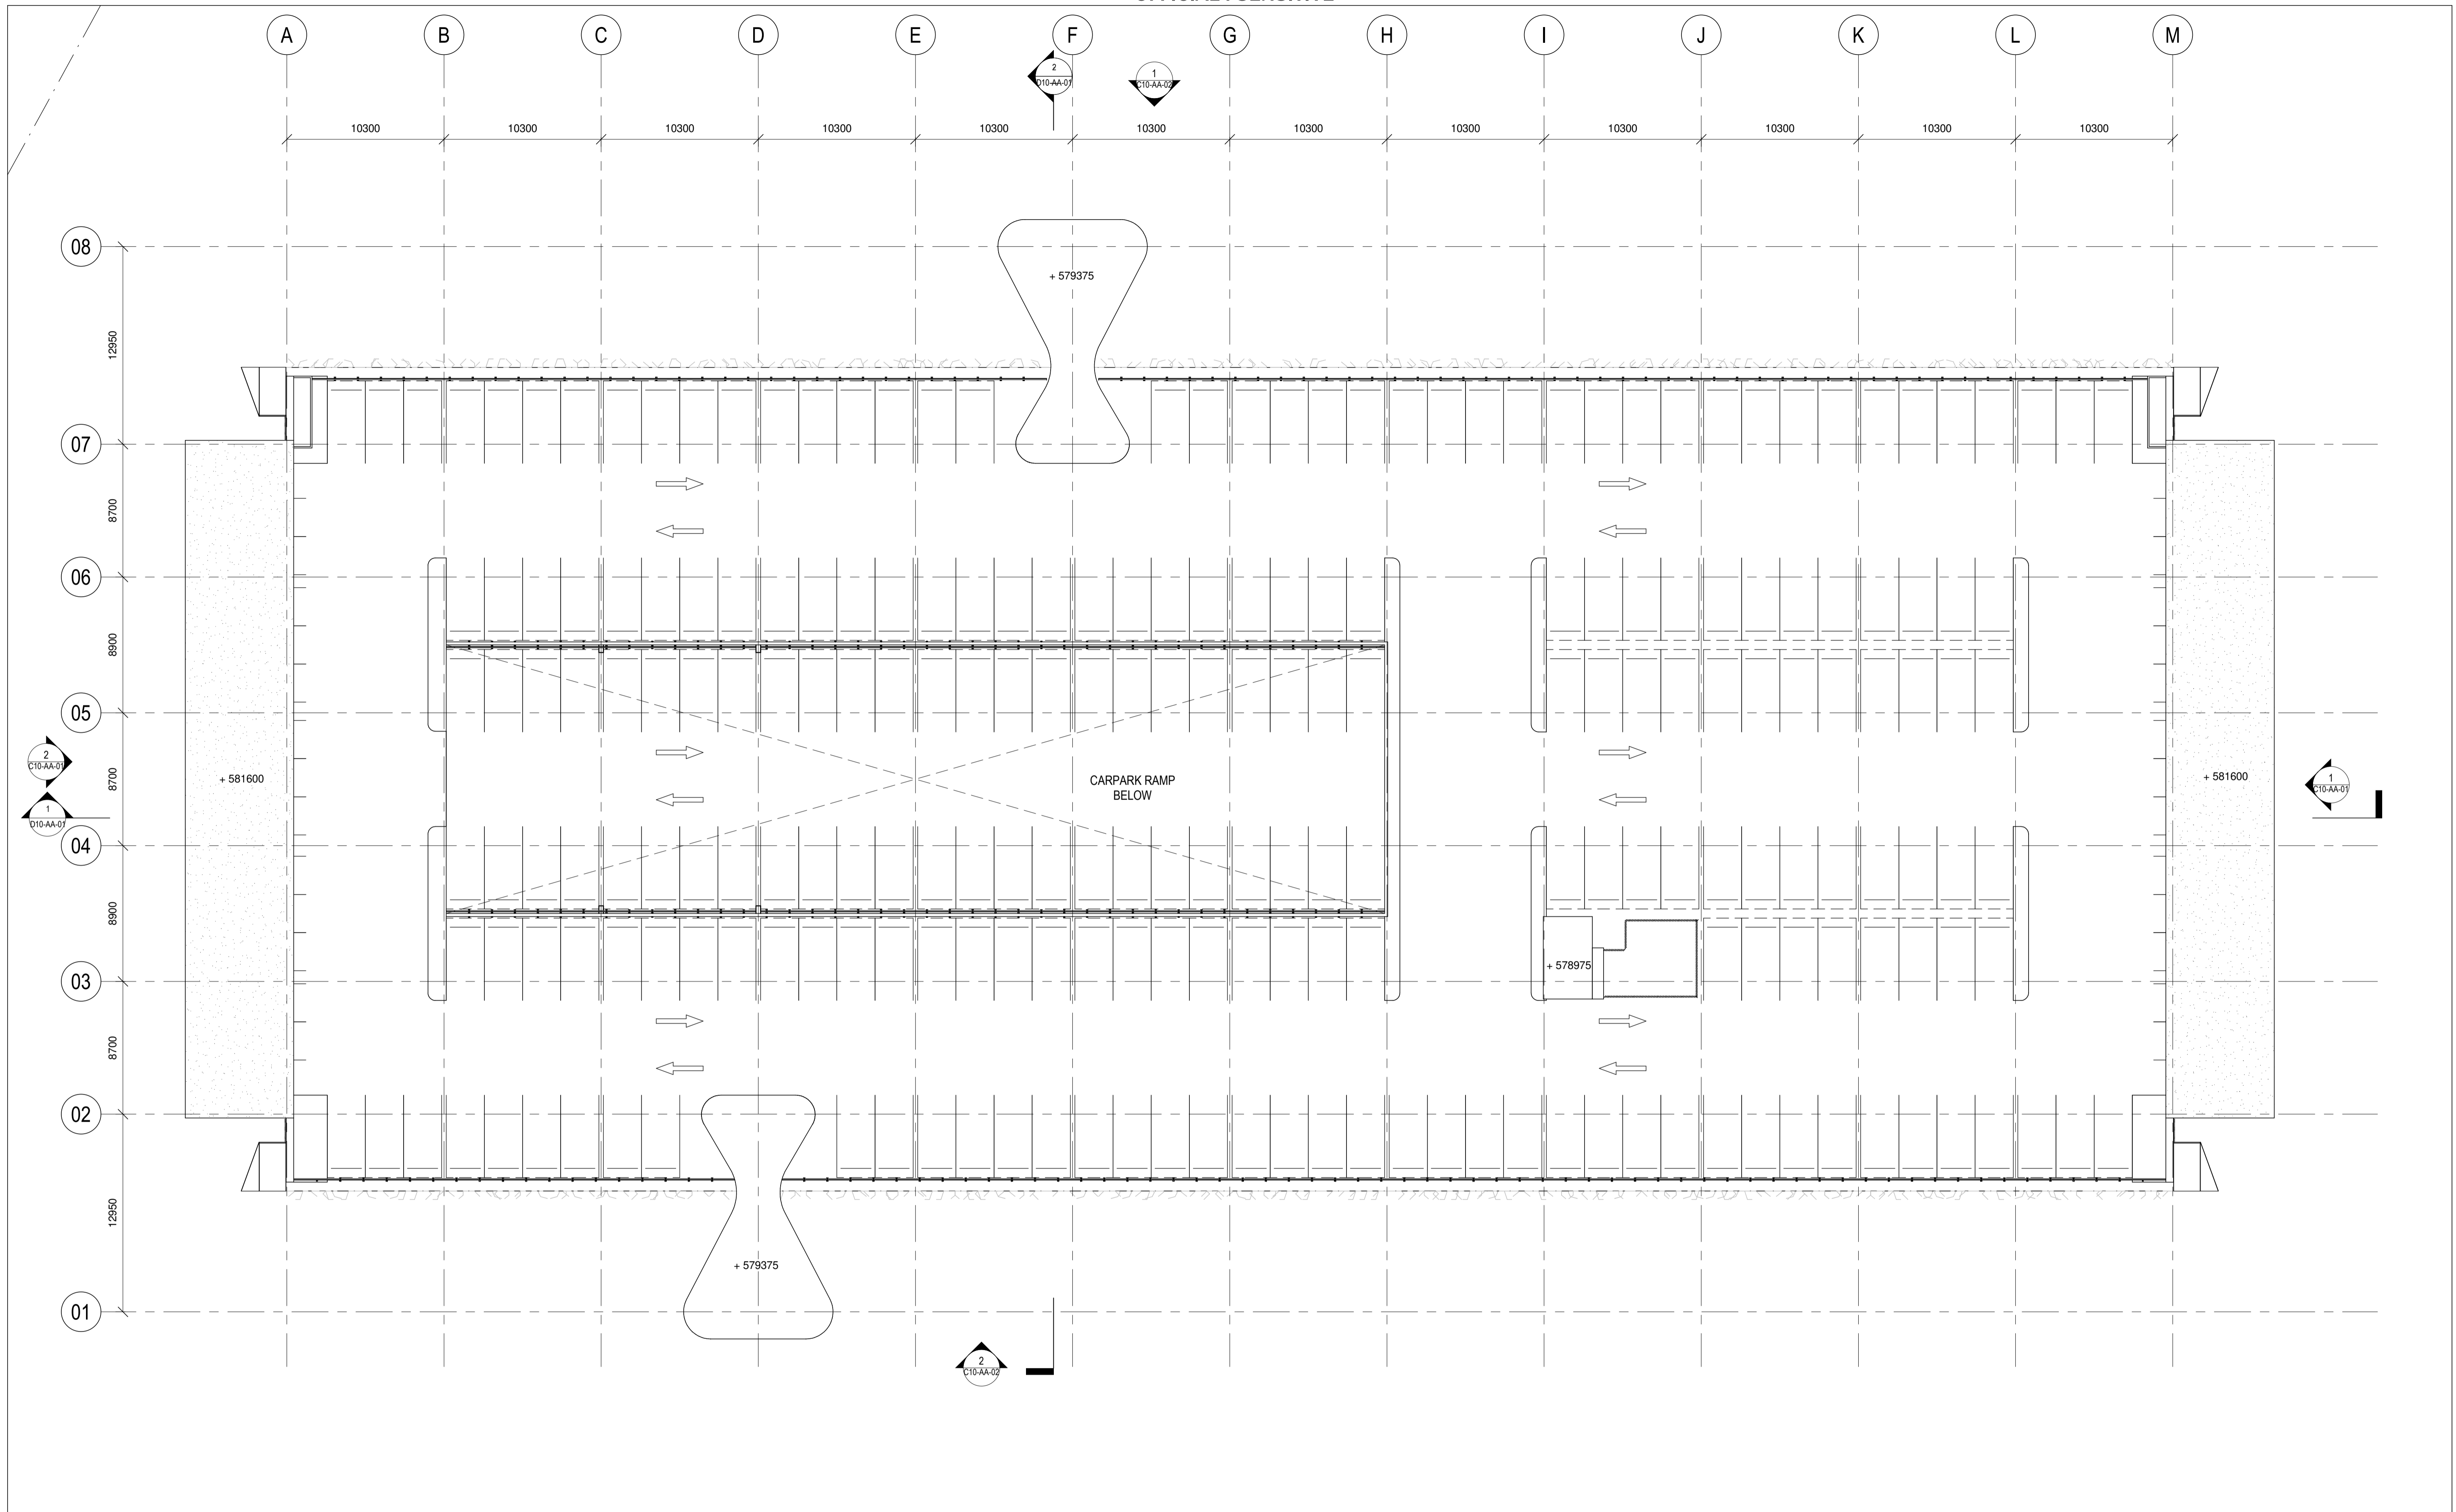

30/09/2022 11:33:25 AM

BVN

ARCHITECTS REGISTRATION BOARD /
NOMINATED ARCHITECTS

NSW 6555 NNOTSCHKA TITCHOSKY
4622 JAMES CRISPE
7115 JULIAN AGHION
7523 MATTHEW BLAIR
7151 PHILLIP BOSSINGTON
1426 PETER THOMAS
10447 ALISON BOUNDS

QLD 5537 NEIL LOGAN
3739 BRIAN LONDOVAN
1955 MARK GRIMMER
5528 DAVID KELLY
5517 CATHERINE SKINNER
3966 KEVIN FORBEN

Telephone +61 2 8297 7200
Facsimile +61 2 8297 7299
www.bvn.com.au

INTELLECTUAL PROPERTY
COPYRIGHT BVN ARCHITECTURE PTY LIMITED. UNLESS OTHERWISE AGREED IN WRITING ALL RIGHTS TO THIS DOCUMENT ARE SUBJECT TO PATENT IN FULL. IF ALL BVN CHANGES THIS DOCUMENT MAY ONLY BE USED FOR THE EXPRESS PURPOSE AND PROJECT FOR WHICH IT HAS BEEN CREATED AND DELIVERED. AS NOTED IN WRITING BY BVN AND THIS DOCUMENT MAY NOT BE OTHERWISE USED, OR COPIED, ANY UNAUTHORISED USE OF THIS DOCUMENT IS AT THE USER'S SOLE RISK AND WITHOUT LIMITING BVN'S RIGHTS THE USER RELEASES AND INDEMNIFIES BVN FROM AND AGAINST ALL LOSS ARISING.

NOTE
CONTRACTOR TO CHECK AND VERIFY ALL DIMENSIONS ON SITE PRIOR TO COMMENCEMENT OF WORK OR REPAIRATION OF SHOP DRAWINGS. CURRENT SURVEY TO BE UPDATED TO QLS 2020. DO NOT RELY ON CURRENT SITE PLAN AND SURVEY FOR SITING OF BUILDING. REFER TO BUILDING SET-OUT DIAGRAM.
DO NOT SCALE THIS DRAWING.

ISSUE	DATE	FOR
1	19.07.22	FOR INFORMATION
2	28.07.22	30% DD DRAFT
3	10.08.22	30% DD
4	30.08.22	30% DD - REVISED


KEY PLAN

CONSULTANT
GHD GROUP
TEL 02 6113 3200
CONSULTANT
OXIGEN
TEL 08 7324 9600
CONSULTANT
WILDE AND WOOLLARD
TEL 02 6239 4155
CONSULTANT


CLIENT
KPMG
CLIENT NUMBER

PROJECT MANAGER
KPMG
02 6248 1111


PROJECT
JOHN GORTON CAR PARK
CANNBERRA ACT
AUSTRALIA
BVN PROJECT NUMBER
2005010

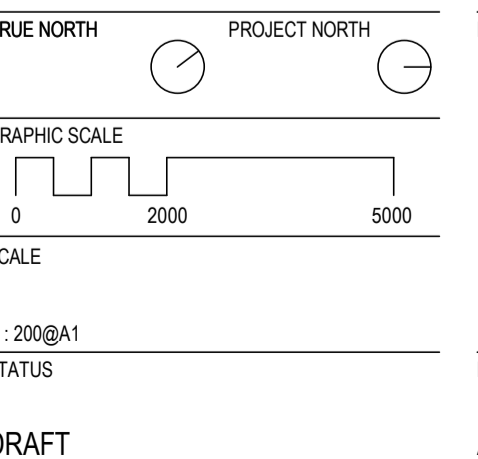

DRAWING	
GENERAL ARRANGEMENT PLAN - ROOF	ISSUE
DRAWING NUMBER AR-B10-05-00	4

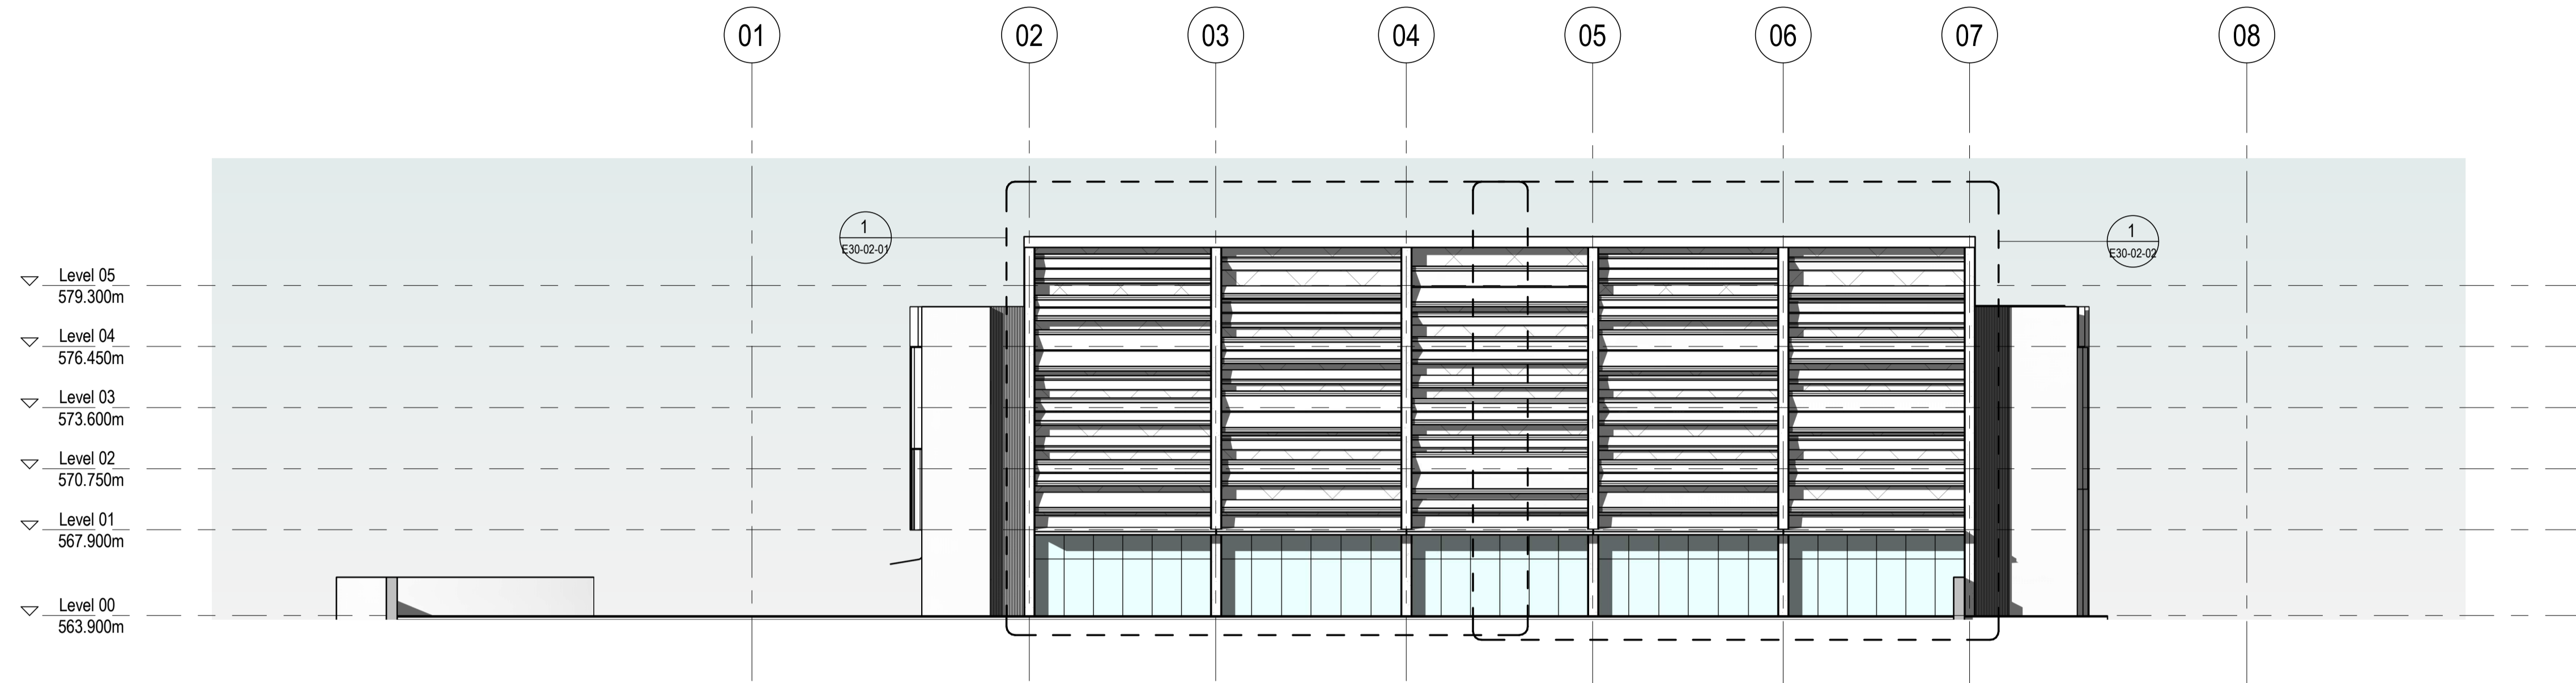

1 NORTH ELEVATION

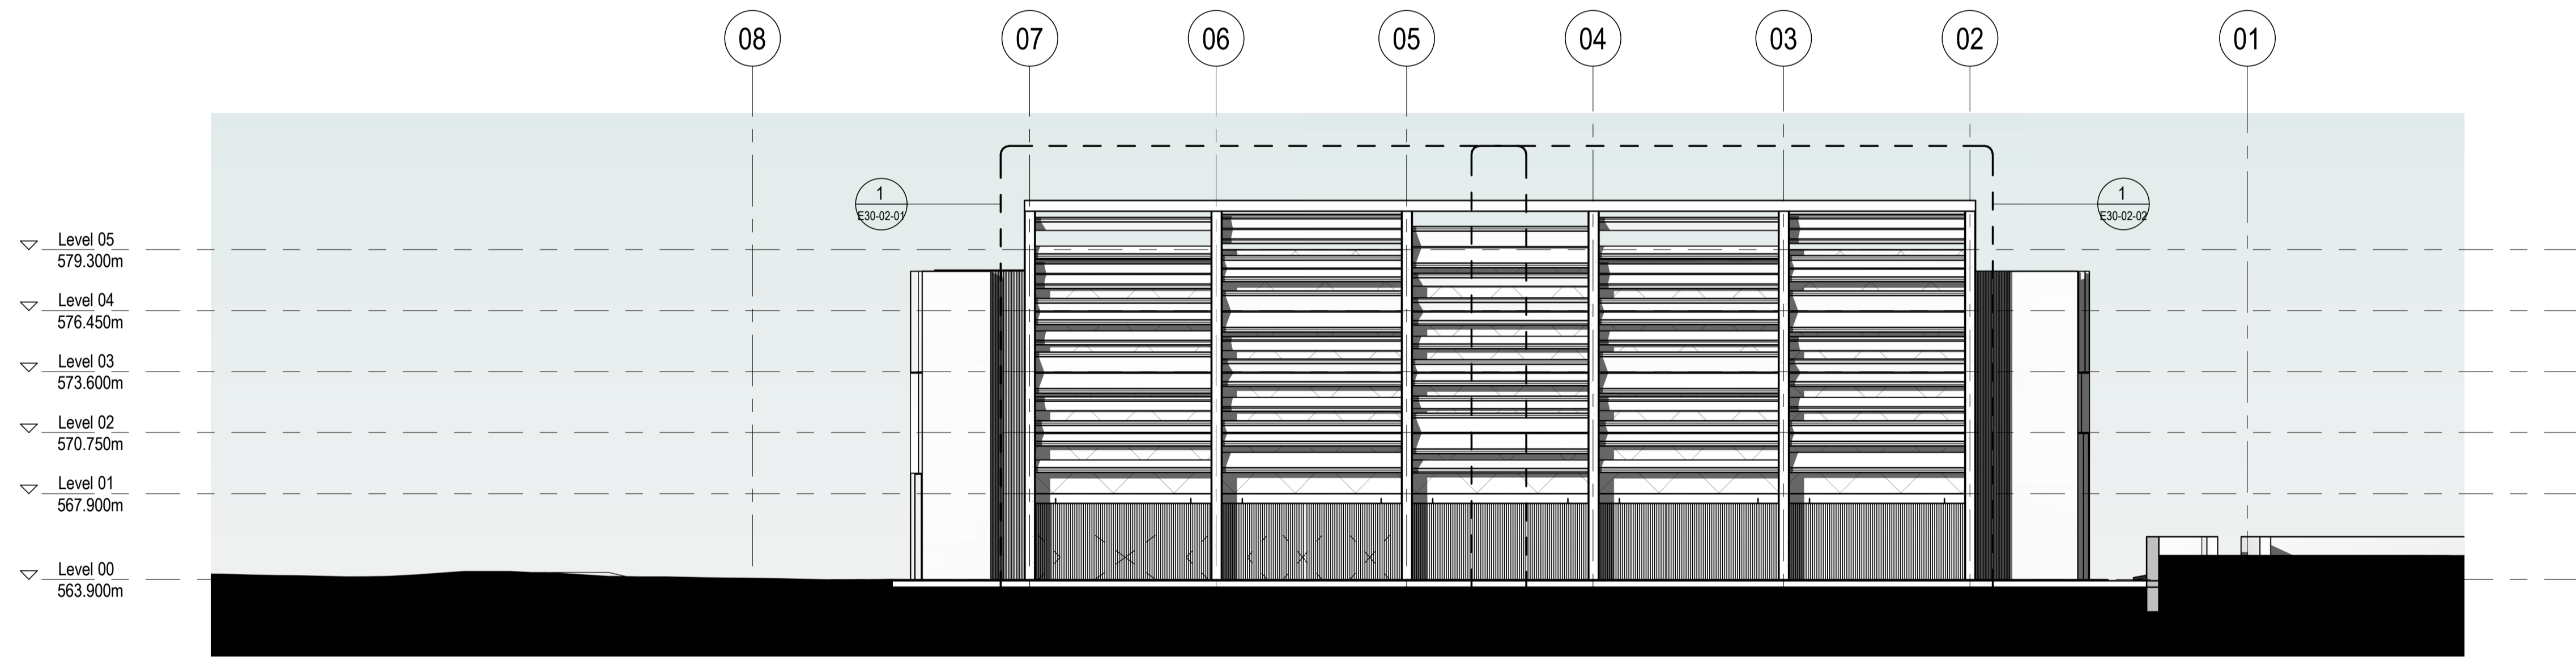

2 SOUTH ELEVATION

BVN

ARCHITECTS REGISTRATION BOARD /
NOMINATED ARCHITECTS

NSW 8555 NN0750384 TITCHKOSKY
4525 JAMES CRUICK 5537 NEIL LOGAN
7115 JULIAN AGHION 7139 BRIAN LONDONIAN
7525 MATTHEW BLAIR 1595 MARK GRIMMER
7151 PHILLIP ROSSINGTON 5535 DAVID KELLY
435 PETER TRIMLES 5517 CATHERINE SKINNER
10447 ALISON BOUNDS 3866 KEVIN TORREN

Telephone +61 2 8297 7200
Facsimile +61 2 8297 7299
www.bvn.com.au

INTELLECTUAL PROPERTY

COPYRIGHT BVN ARCHITECTURE PTY LIMITED UNLESS OTHERWISE
AGREED IN WRITING. ALL RIGHTS TO THIS DOCUMENT ARE SUBJECT TO
PAYMENT IN FULL OF ALL BILLS CHARGES. THIS DOCUMENT MAY ONLY
BE USED FOR THE EXPRESS PURPOSE AND PROJECT FOR WHICH IT
HAS BEEN CREATED AND DELIVERED. AS NOTED IN WRITING BY
BVN AND THIS DOCUMENT MAY NOT BE OTHERWISE USED, OR COPIED,
ANY UNAUTHORISED USE OF THIS DOCUMENT IS AT THE USER'S SOLE
RISK AND WITHOUT LIMITING BVN'S RIGHTS THE USER RELEASES AND
INDEMNIFIES BVN FROM AND AGAINST ALL LOSS SO ARISING.

NOTE

CONTRACTOR TO CHECK AND VERIFY ALL DIMENSIONS ON SITE PRIOR
TO COMMENCEMENT OF WORK OR PREPARATION OF SHOP DRAWINGS.
CURRENT SURVEY TO BE UPDATED TO GDA 2020. DO NOT RELY ON
CURRENT SITE PLAN AND SURVEY FOR SETTING OF BUILDING.
REFER TO BUILDING SET-OUT DIAGRAM.
DO NOT SCALE THIS DRAWING.

ISSUE	DATE	FOR
1	23.06.22	FOR INFORMATION
2	19.07.22	FOR INFORMATION
3	29.07.22	30% DD DRAFT
4	10.08.22	30% DD
5	30.09.22	30% DD - REVISED

KEY PLAN

CONSULTANT

GHD GROUP
TEL 02 6113 3200
CONSULTANT

CONSULTANT

OXIGEN
TEL 08 7324 9600
CONSULTANT

CONSULTANT

WILDE AND WOOLLARD
TEL 02 6239 4155
CONSULTANT

CLIENT

KPMG
CLIENT NUMBER

PROJECT MANAGER

KPMG
02 6248 1111

PROJECT


JOHN GORTON CAR PARK
CANBERRA ACT
AUSTRALIA
BVN PROJECT NUMBER

2005010

TRUE NORTH PROJECT NORTH



GRAPHIC SCALE

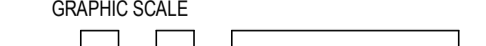

SCALE

1 : 200@A1

STATUS

DRAFT

DRAWING


BUILDING ELEVATIONS

DRAWING NUMBER


AR-C10-AA-01

ISSUE

5

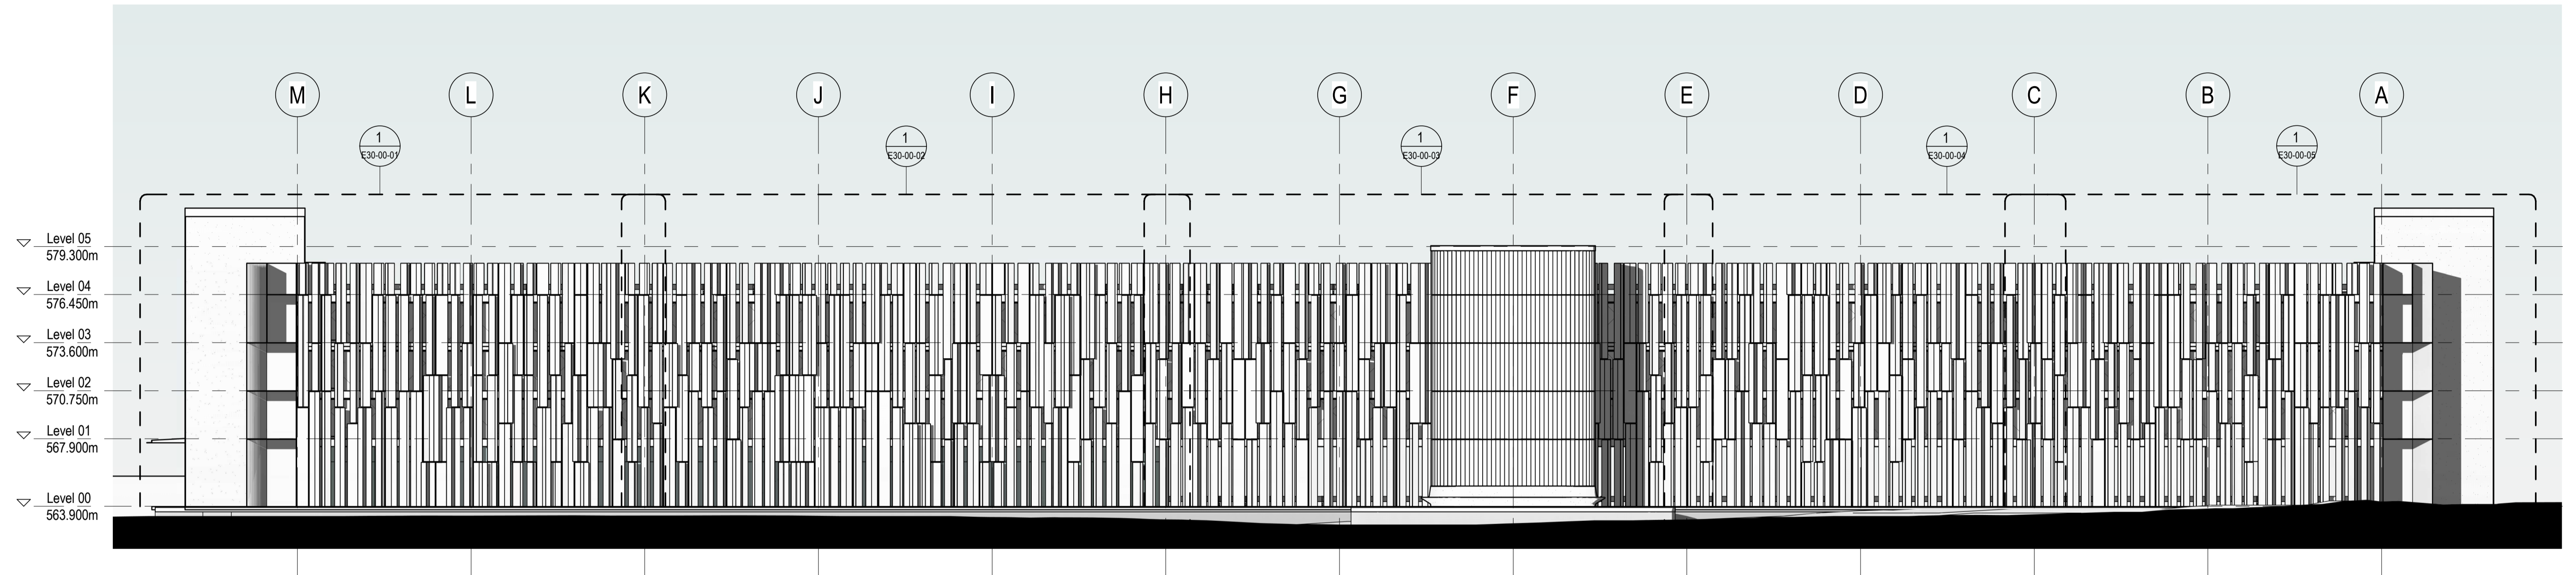

1 WEST ELEVATION

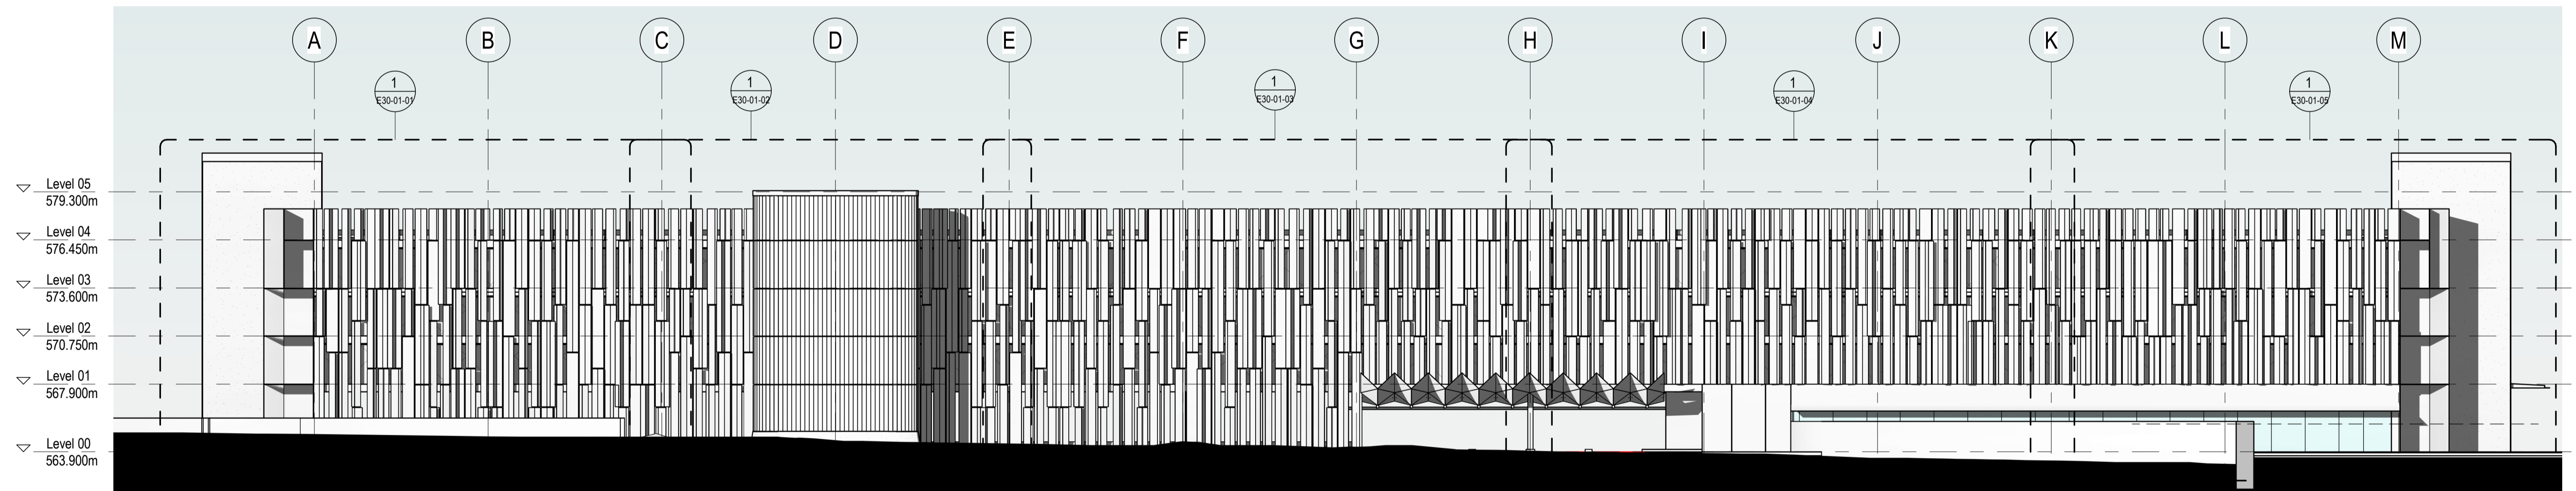

2 EAST ELEVATION

BVN

ARCHITECTS REGISTRATION BOARD /
NOMINATED ARCHITECTS
NSW 8555 NNOTSCHKA TITCHKOSKY
4522 JAMES CRUICK 5787 NEIL LOGAN
7115 JULIAN AGHION 7170 BRIAN LINDVANI
7520 MATTHEW BLAIR 1895 MARK GRIMMER
7151 PHILLIP ROSSINGTON 5528 DAVID KELLY
430 PETER TRINDLE 5517 CATHERINE SKINNER
10447 ALISON BOUNDS 3866 KEVIN TORREN
Telephone +61 2 8297 7200
Facsimile +61 2 8297 7299
www.bvn.com.au

INTELLECTUAL PROPERTY
COPYRIGHT BVN ARCHITECTURE PTY LIMITED. UNLESS OTHERWISE AGREED IN WRITING ALL RIGHTS TO THIS DOCUMENT ARE SUBJECT TO PATENT IN FULL. IF ALL BY CHANGES THIS DOCUMENT MAY ONLY BE USED FOR THE EXPRESS PURPOSE AND PROJECT FOR WHICH IT HAS BEEN CREATED AND DELIVERED, AS NOTICED IN WRITING BY BVN AND THIS DOCUMENT MAY NOT BE OTHERWISE USED, OR COPIED, ANY UNAUTHORISED USE OF THIS DOCUMENT IS AT THE USER'S SOLE RISK AND WITHOUT LIMITING BVN'S RIGHTS THE USER RELEASES AND INDEMNIFIES BVN FROM AND AGAINST ALL LOSS ARISING.
NOTE
CONTRACTOR TO CHECK AND VERIFY ALL DIMENSIONS ON SITE PRIOR TO COMMENCEMENT OF WORK OR PREPARATION OF SHOP DRAWINGS. CURRENT SURVEY TO BE UPDATED TO GDA 2020. DO NOT RELY ON CURRENT SITE PLAN AND SURVEY FOR SETTING OF BUILDING. REFER TO BUILDING SET-OUT DIAGRAM.
DO NOT SCALE THIS DRAWING.

ISSUE	DATE	FOR
1	23.06.22	FOR INFORMATION
2	19.07.22	FOR INFORMATION
3	29.07.22	30% DD DRAFT
4	10.08.22	30% DD
5	30.09.22	30% DD - REVISED

KEY PLAN

CONSULTANT
GHD GROUP
TEL 02 6113 3200
CONSULTANT
OXIGEN
TEL 08 7324 9600
CONSULTANT
WILDE AND WOOLLARD
TEL 02 6239 4155
CONSULTANT

CLIENT
KPMG
CLIENT NUMBER
PROJECT MANAGER
KPMG
02 6248 1111

PROJECT
JOHN GORTON CAR PARK
CANBERRA ACT
AUSTRALIA
BVN PROJECT NUMBER
2005010

TRUE NORTH PROJECT NORTH
GRAPHIC SCALE
0 2000 5000
SCALE
1:200@A1
STATUS
DRAFT

DRAWING
BUILDING ELEVATIONS
DRAWING NUMBER
AR-C10-AA-02
ISSUE
5

03.00

ARCHITECTURAL EXPRESSION CONTINUED



PRONOUNCED PROFILES



CHARACTER




VERTICAL LANGUAGE




COLOUR DIVERSITY AND VARIATION

PUNCTUATED ENTRY

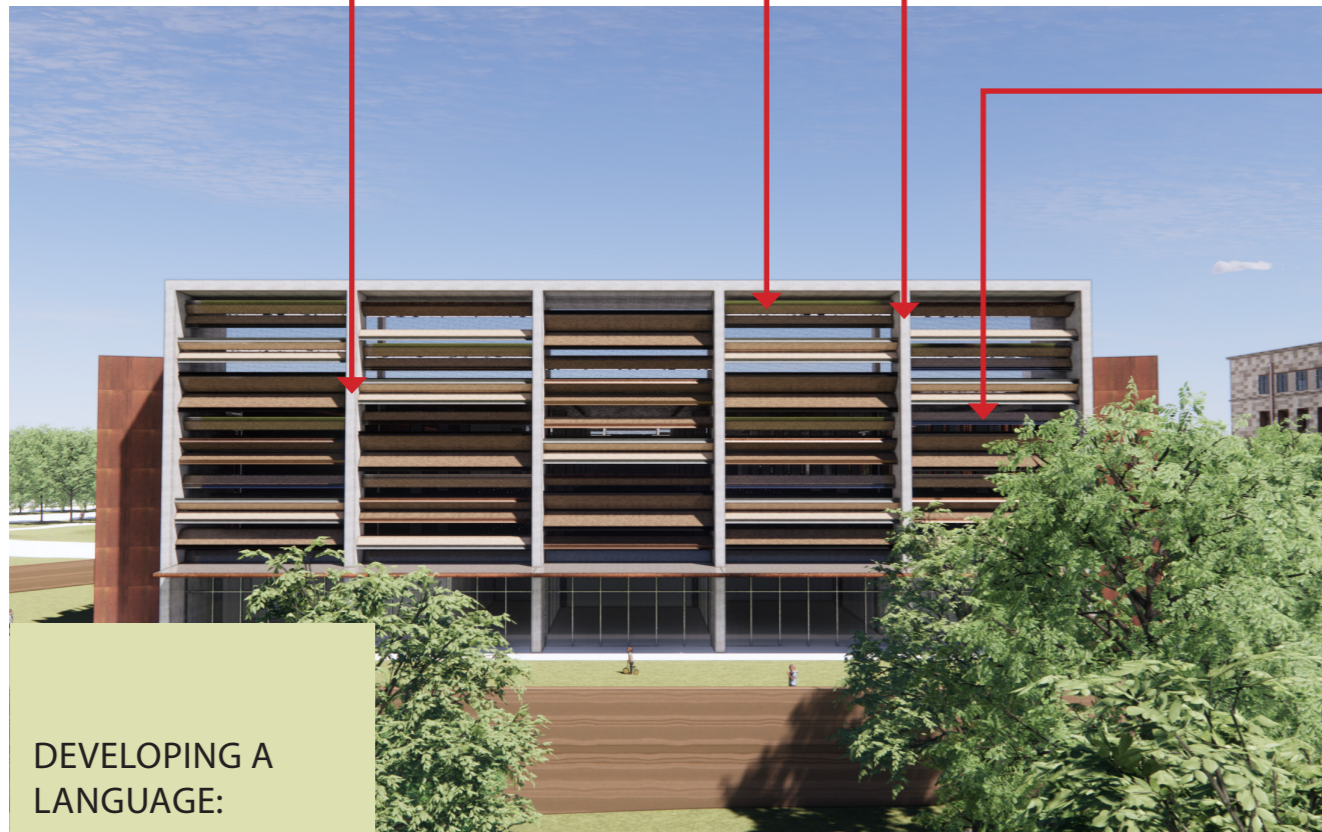

DEVELOPING A LANGUAGE:
REFERENCING THE BUILT PLACE

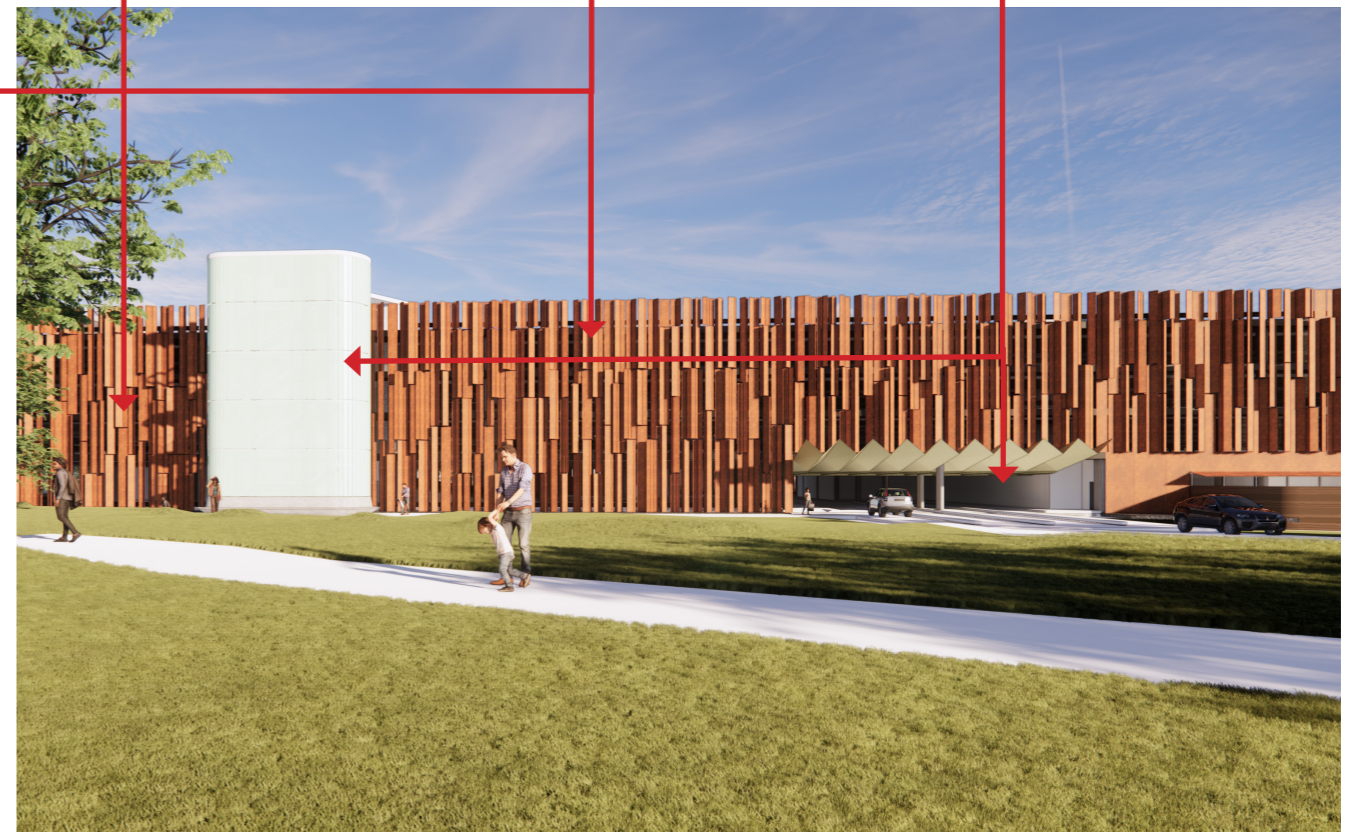

03.00

ARCHITECTURAL EXPRESSION CONTINUED



EAST ELEVATION



NORTH ELEVATION

03.00


ARCHITECTURAL EXPRESSION CONTINUED



WEST ELEVATION



SOUTH ELEVATION

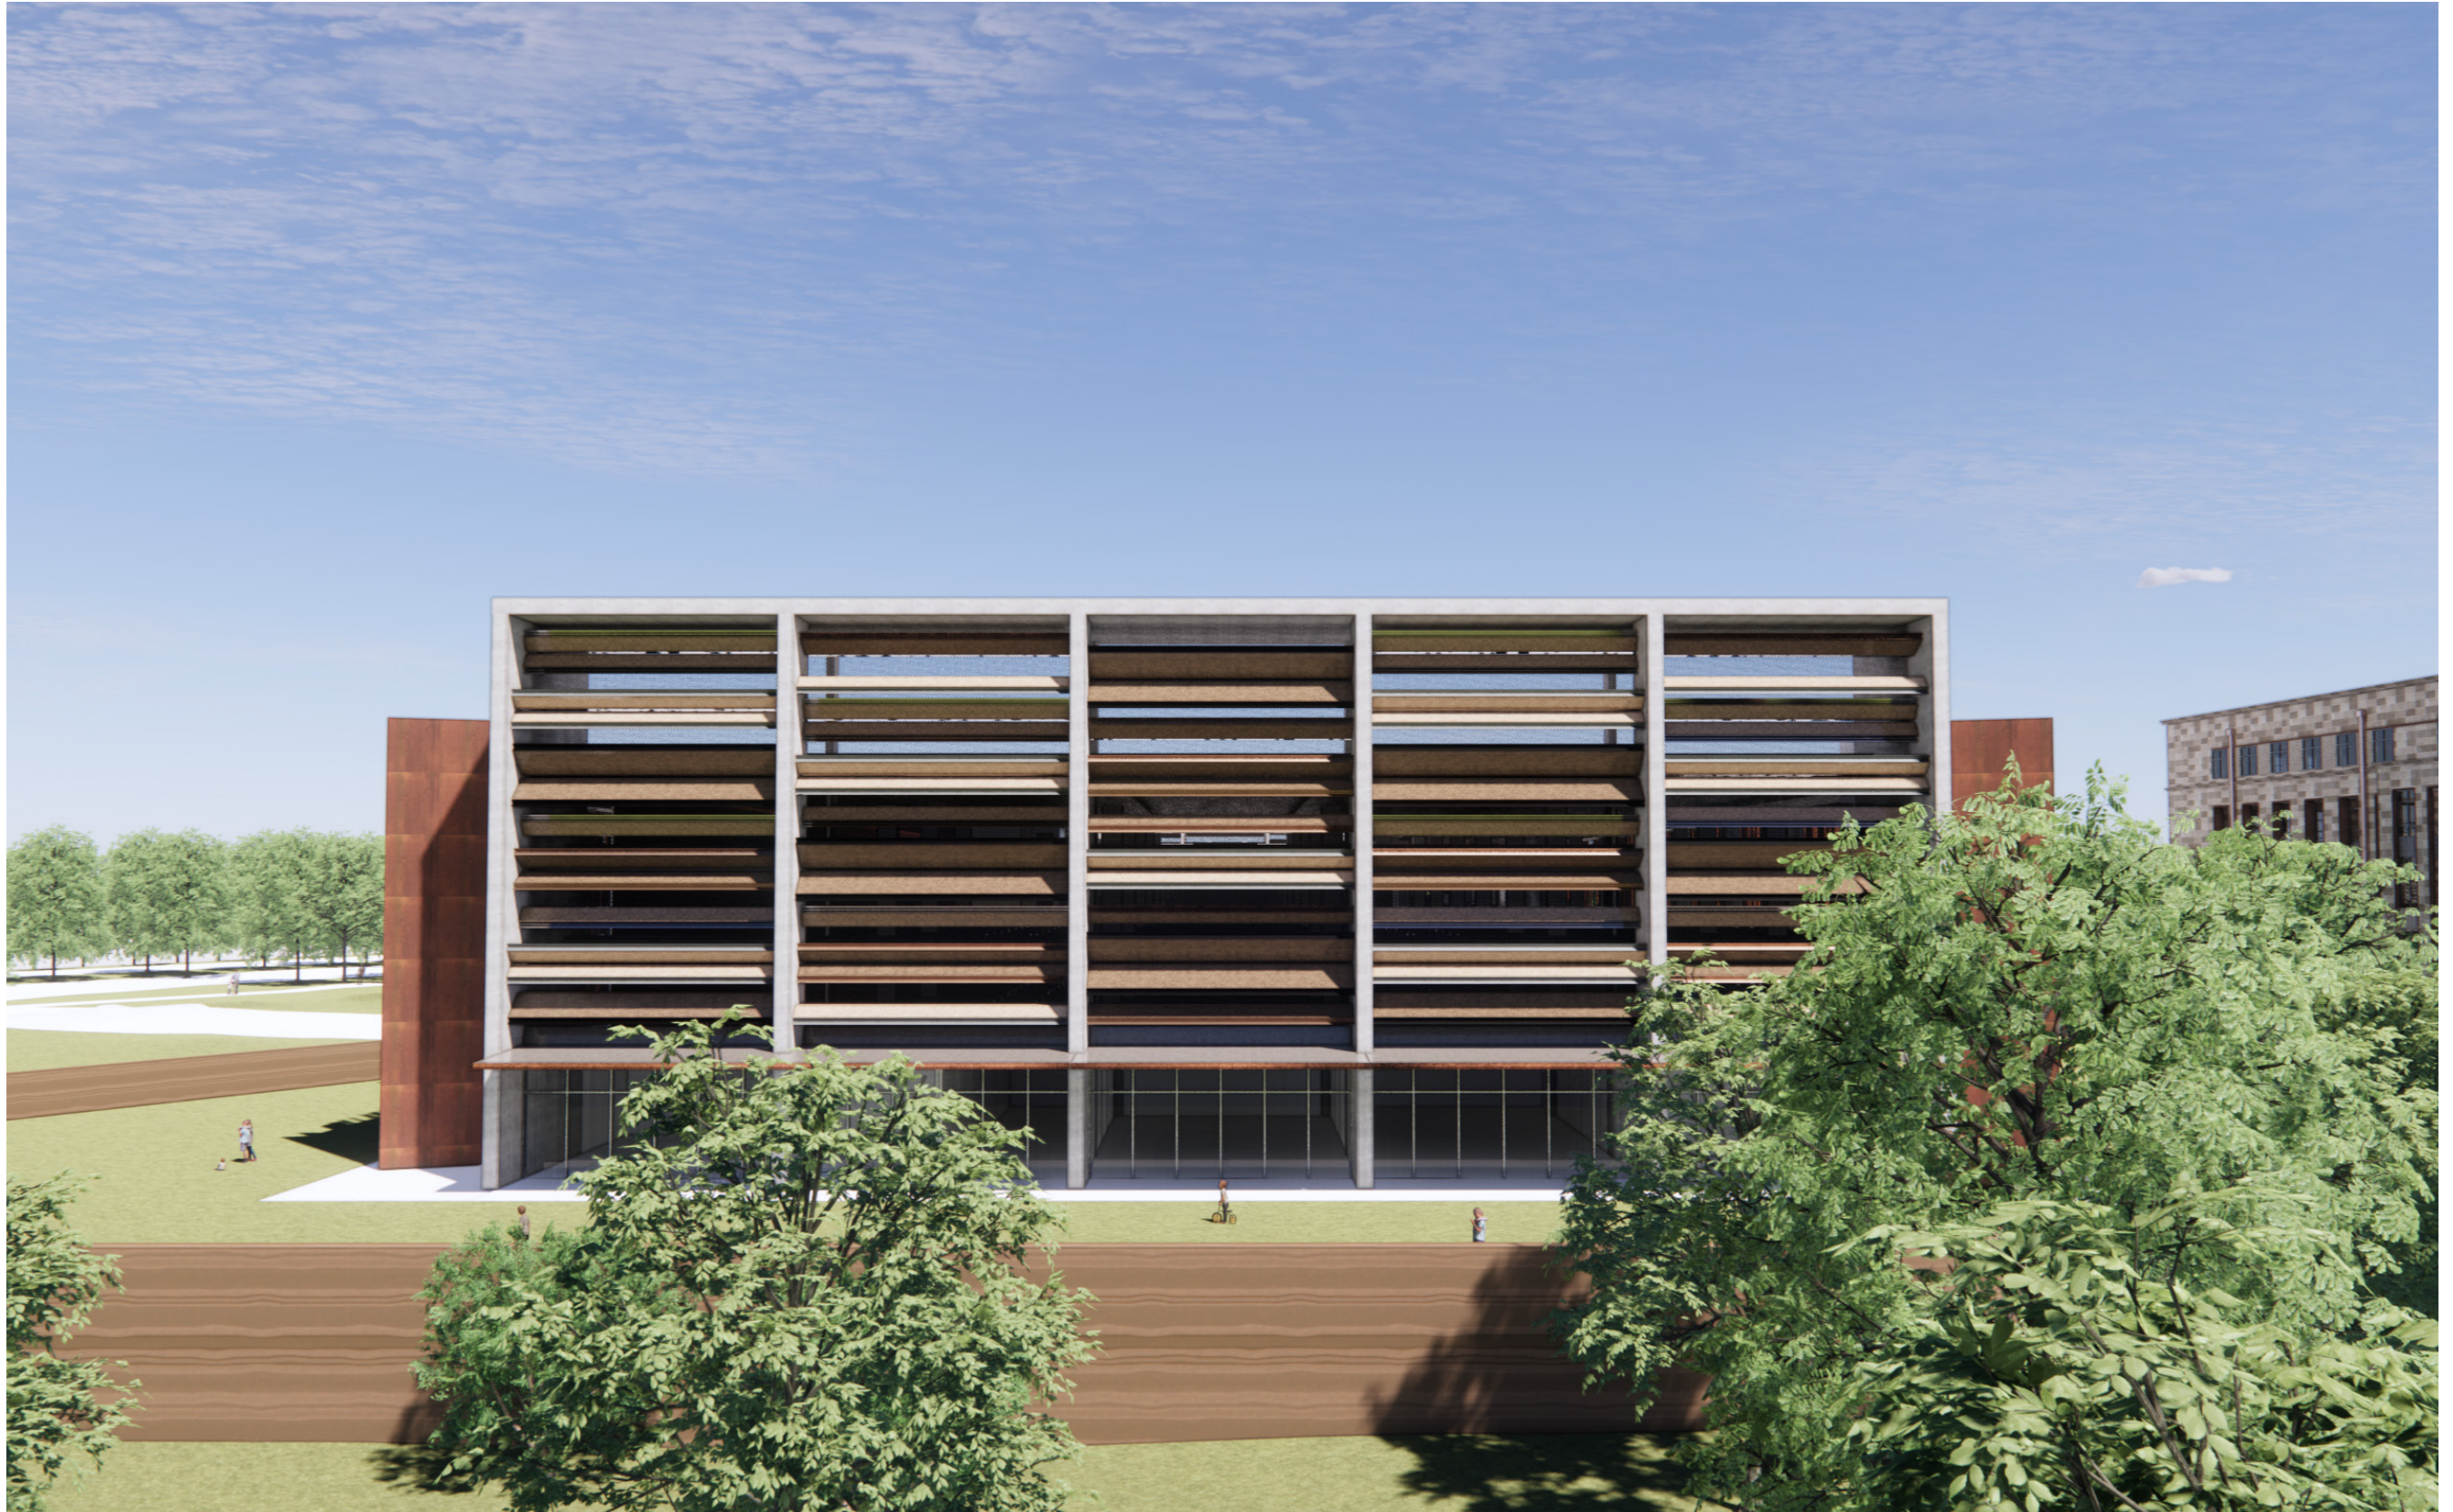












4.10 THE BUILDING - FACADE

FACADE PRINCIPLES

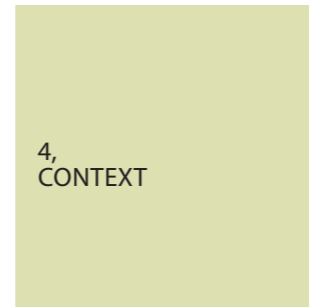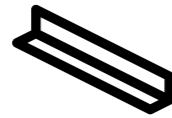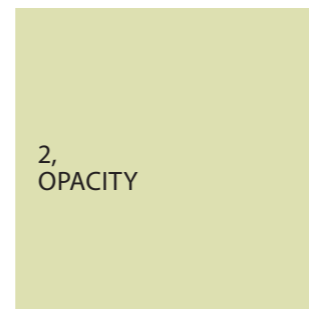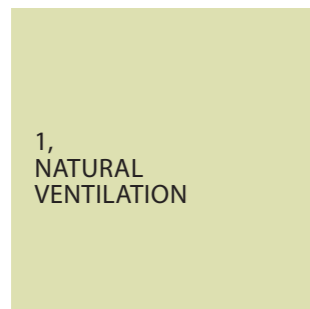

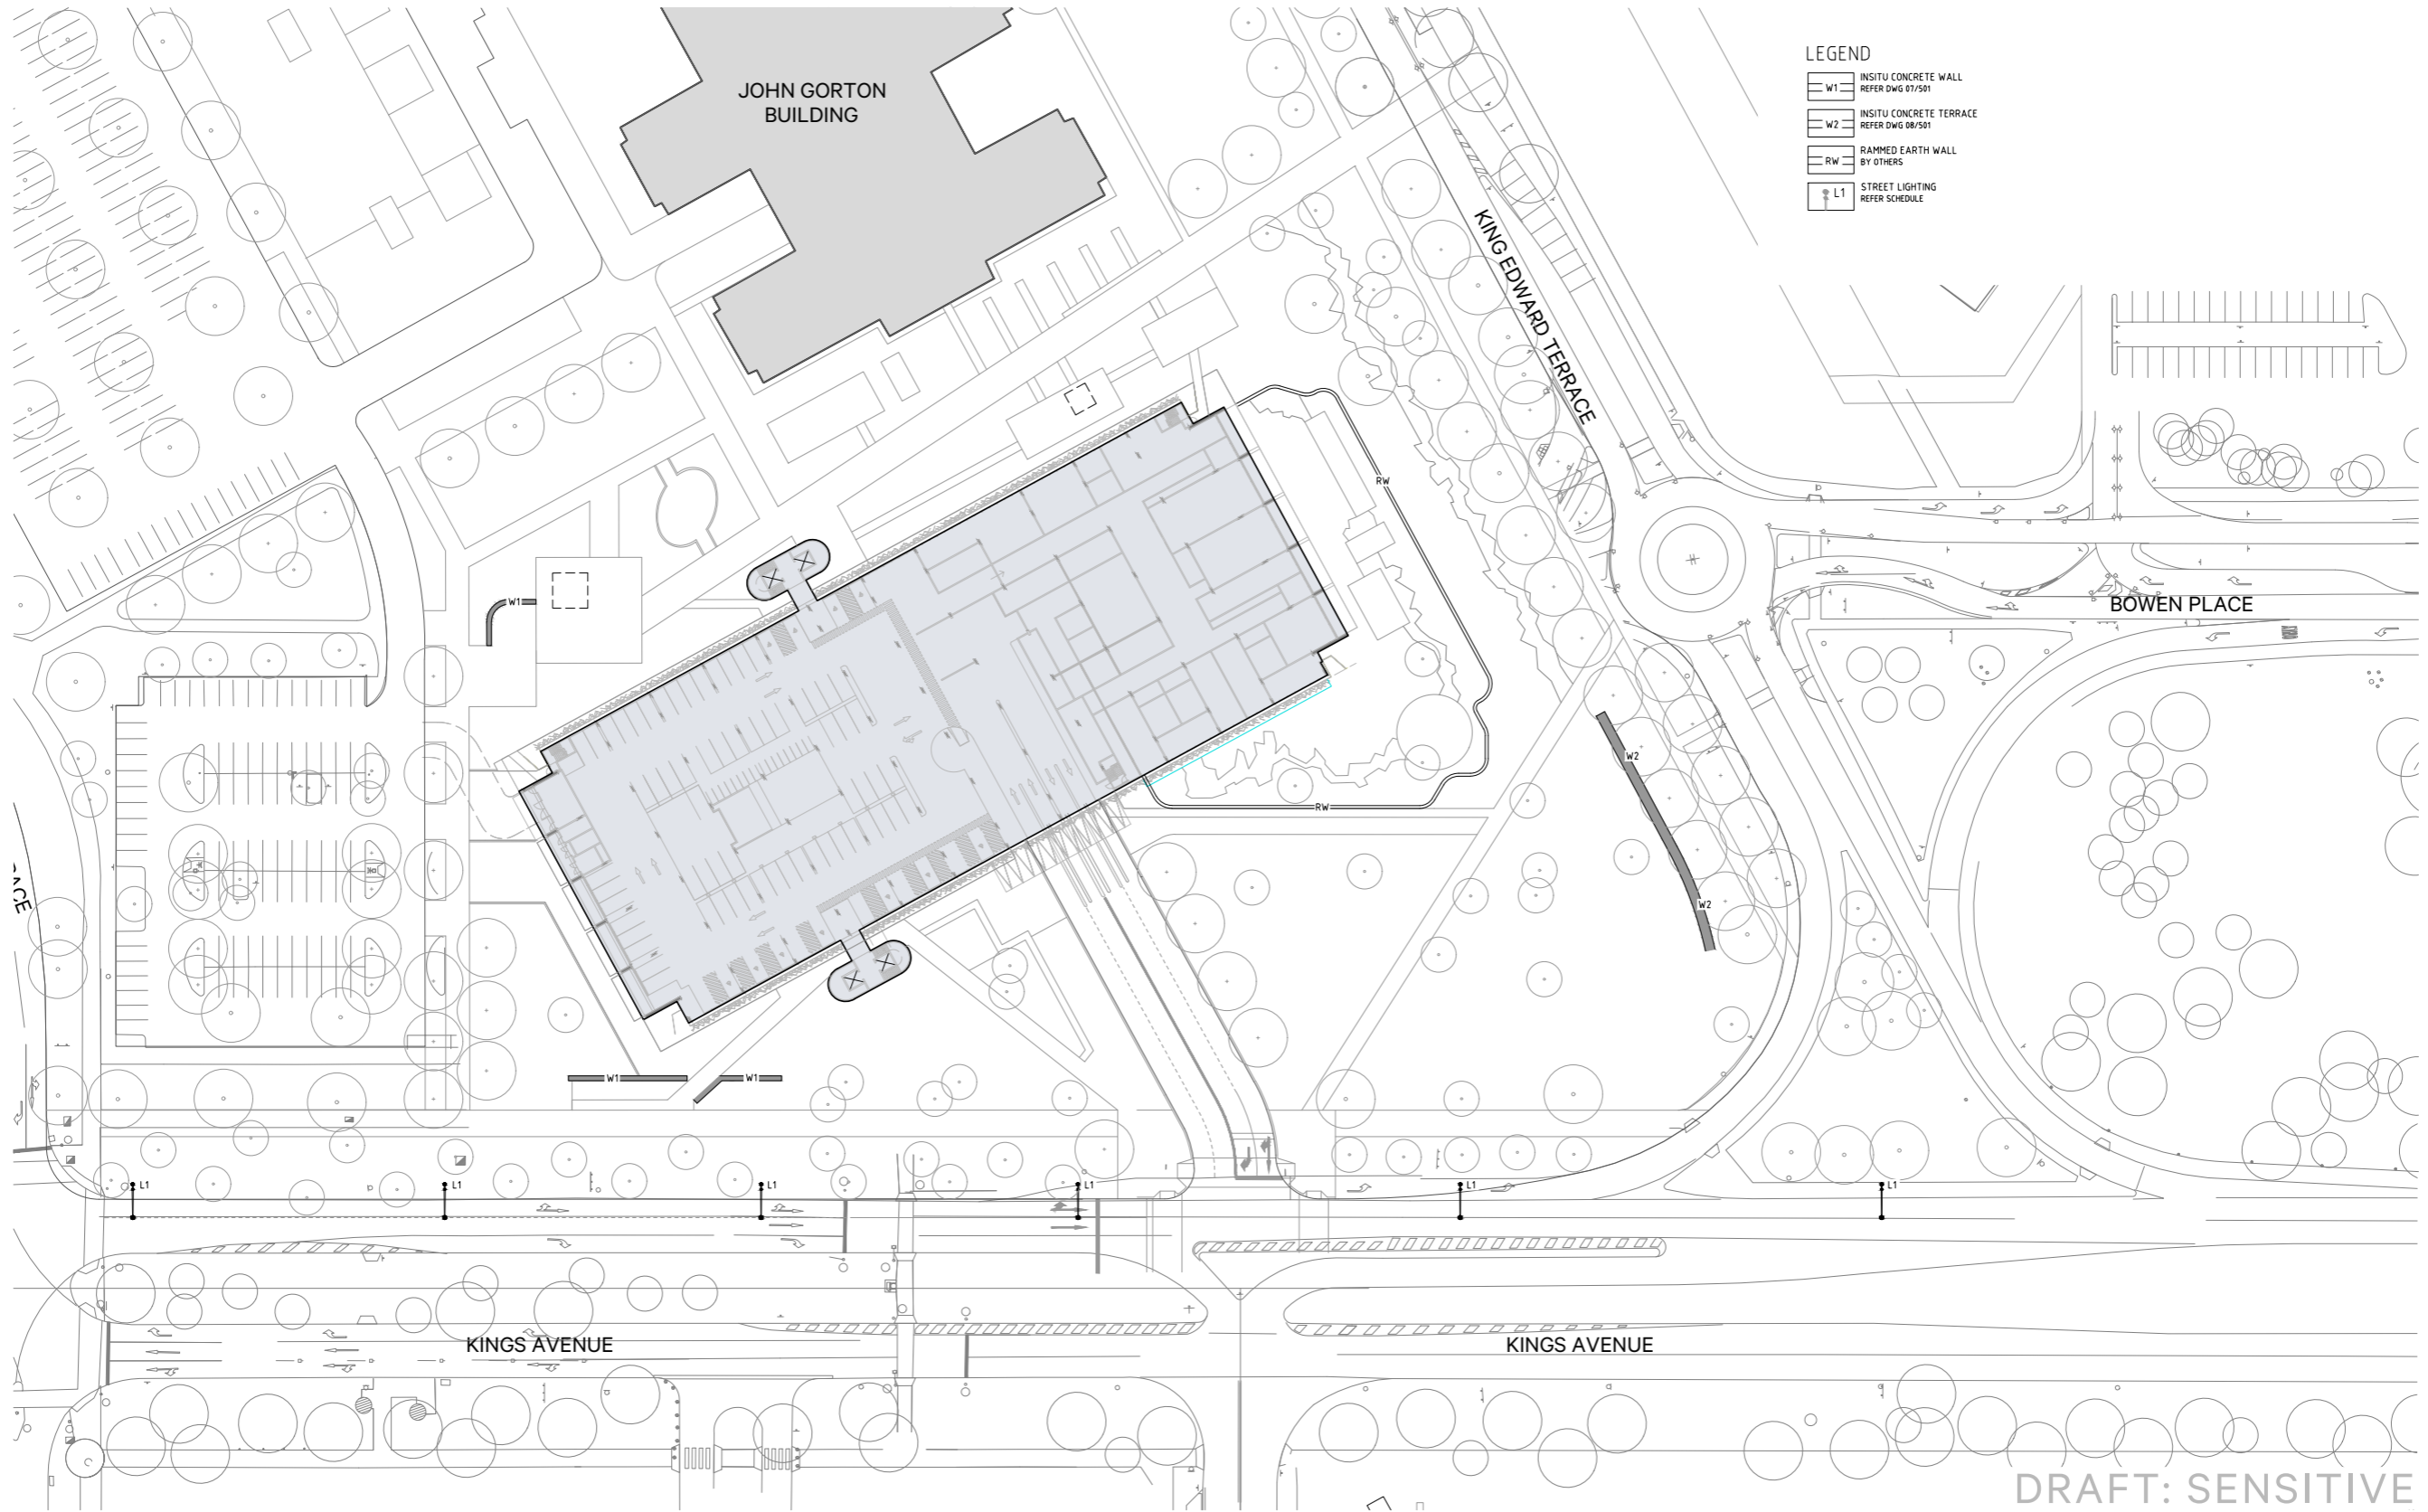

LEGEND

W1	INSITU CONCRETE WALL REFER DWG 07/501
W2	INSITU CONCRETE TERRACE REFER DWG 08/501
RW	RAMMED EARTH WALL BY OTHERS
L1	STREET LIGHTING REFER SCHEDULE

Revision	Date	Revision	DWN	CHK	APP
A	05.08.22	DRAFT	YS/SD	TW	JH
B	10.08.22	DRAFT	SD	JH	JH
C	22.08.22	DRAFT	SD	JH	JH

Scale 1:500 (A1), 1:1000 (A3)

0 5 10 15 20m

This drawing must be read in conjunction with all other contract documents including the project specifications, schedules and any instructions issued during the course of the contract. The Contractor must verify all dimensions on site and check the location of services before commencement of work. The Contractor is to notify the Superintendent of any discrepancies between the drawings or specifications. Drawings are not to be used for construction unless identified in the title block as 'for construction'. All drawings to be read at A1 unless otherwise stated.

Project
**JOHN GORTON CAMPUS CARPARK
 EXTERNAL WORKS AND LANDSCAPING**

Client
**NATIONAL CAPITAL
 AUTHORITY**

Urban Design + Landscape Architecture
Oxigen



Drawing title
LANDSCAPE - WALLING & LIGHTING

Project number
 Drawing number
 Revision
**JOHN GORTON CARPARK
 BVN**