




SITE AREA  
GROSS FLOOR AREA: 18.5m<sup>2</sup>

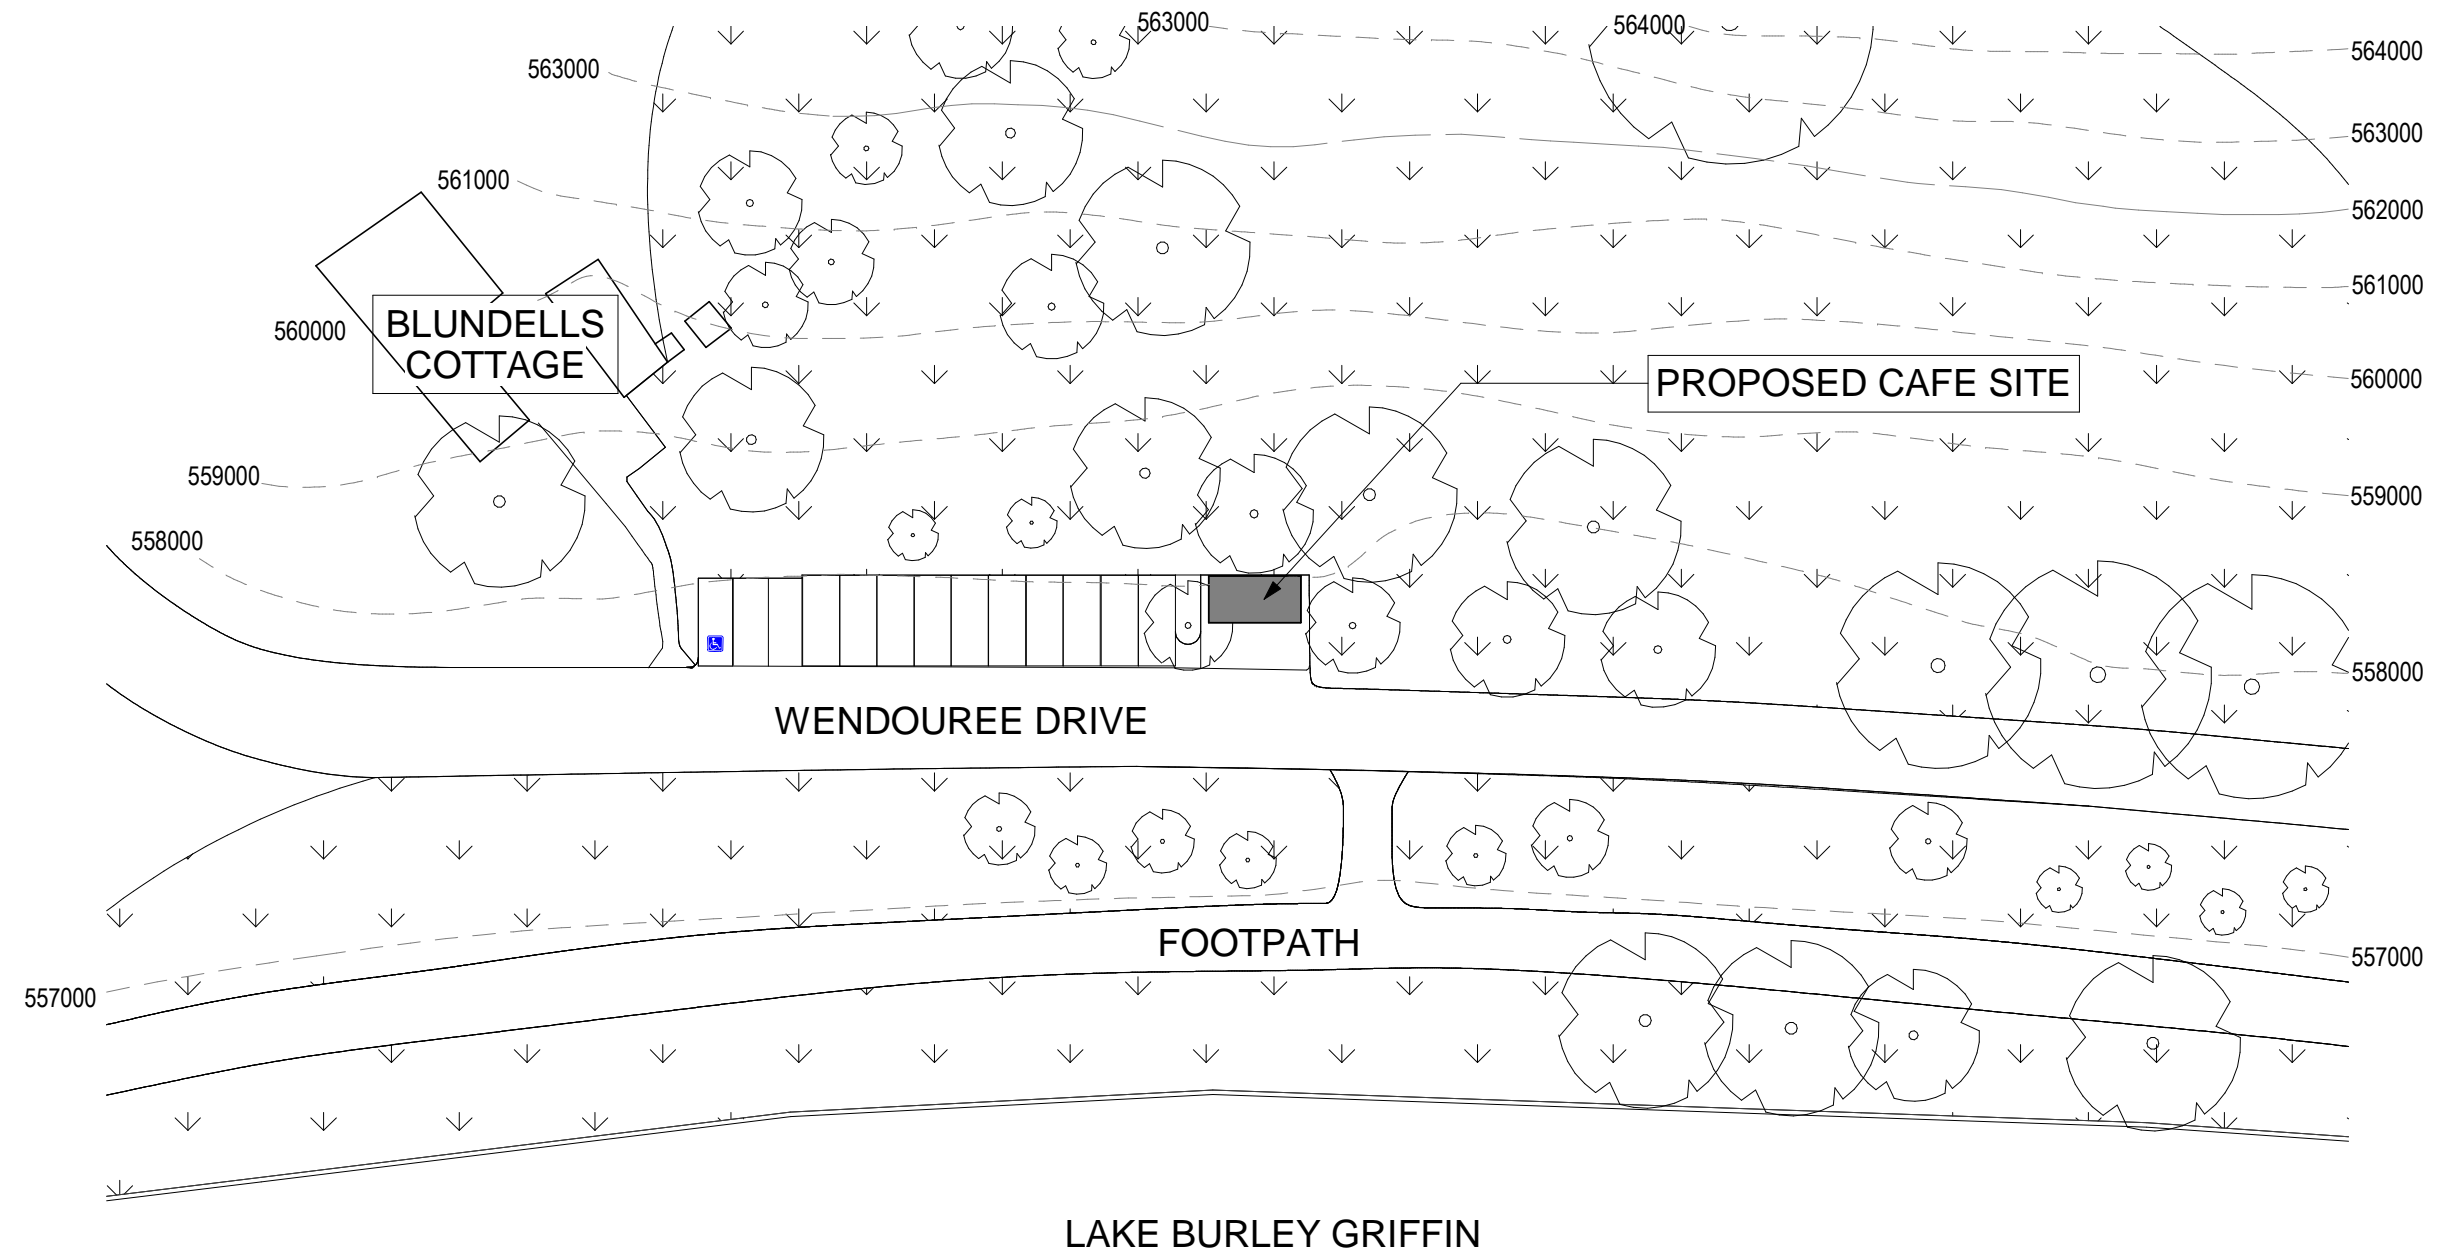

1 PLAN 1 : 500  
DA201 Site

NOTE: DO NOT SCALE OFF DRAWING

1/02/2023 10:09:42 AM

<p>AMENDMENTS A 01/02/2023 ISSUED FOR WORKS APPROVAL</p>	<p>ARCHITECT <b>EMAA</b> Eric Martin &amp; Associates 10/68 Jardine Street KINGSTON ACT 2604 Ph 02 6260 6395 Fax 02 6260 6413 emaa@emaa.com.au <small>Eric Martin Registered Architect ACT 376 VIC 5150 NSW 5991 WA 1663 QLD 3391</small></p>	<p>CLIENT Constantine Poulakis</p>	<p>PROJECT LAKE BURLEY GRIFFIN CAFE</p> <p>DRAWING TITLE SITE PLAN</p>	<p>CADFILE V:\Projects 2022\22318 Lake Burley Griffin Cafe\H Documentation\DA\22318 Lake Burley Griffin Cafe DA.rvt</p> <table border="1"> <tr> <td>SCALE 1:500@A3</td> <td>DRAWN NP</td> </tr> <tr> <td>DATE 01/02/2023</td> <td>ISSUE/ REVISION DA A</td> </tr> <tr> <td>CHECKED EM</td> <td>DWG No 22318-DA001/A</td> </tr> </table>	SCALE 1:500@A3	DRAWN NP	DATE 01/02/2023	ISSUE/ REVISION DA A	CHECKED EM	DWG No 22318-DA001/A
SCALE 1:500@A3	DRAWN NP									
DATE 01/02/2023	ISSUE/ REVISION DA A									
CHECKED EM	DWG No 22318-DA001/A									

DEVELOPMENT APPROVAL