



1 GROUND FLOOR  
- 1:100

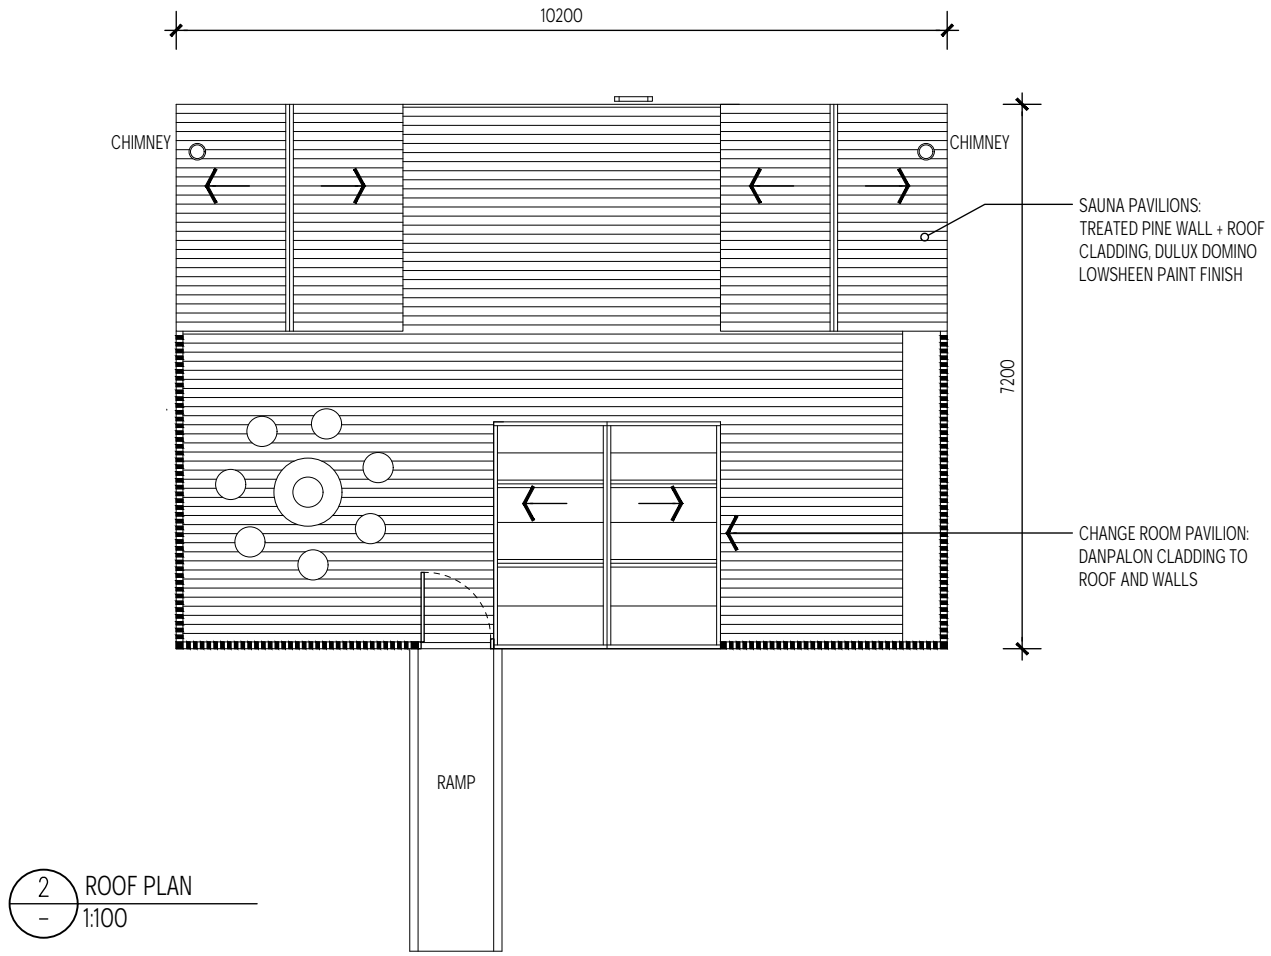


2 ROOF PLAN  
- 1:100


3 ELEVATION A  
- 1:100

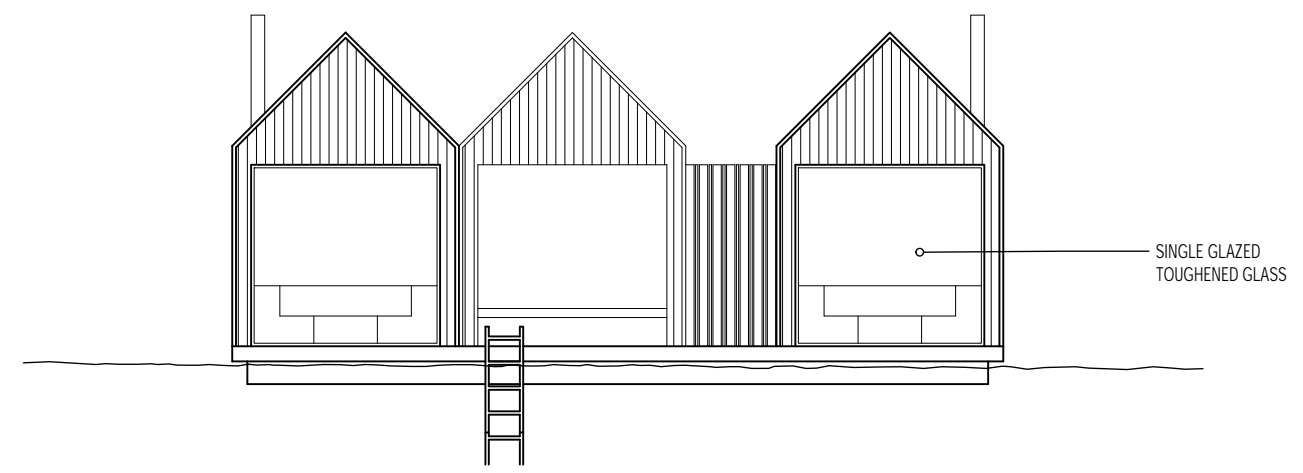


4 ELEVATION B  
- 1:100

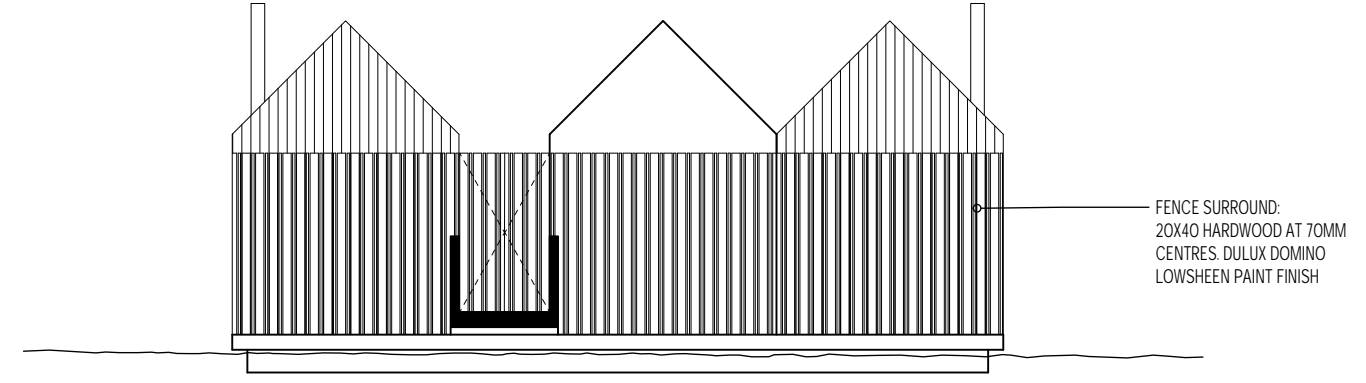

5 ELEVATION C  
- 1:100

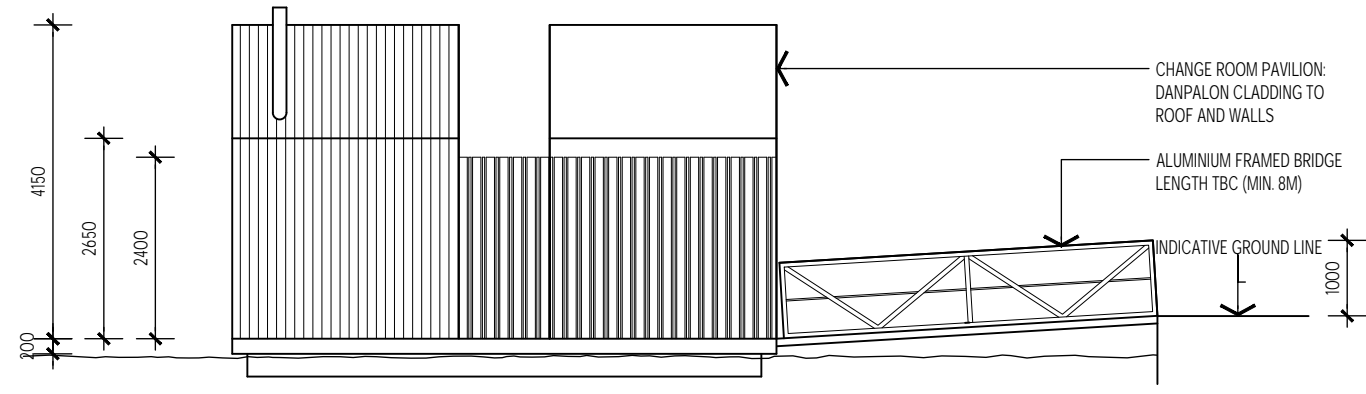

6 ELEVATION D  
- 1:100

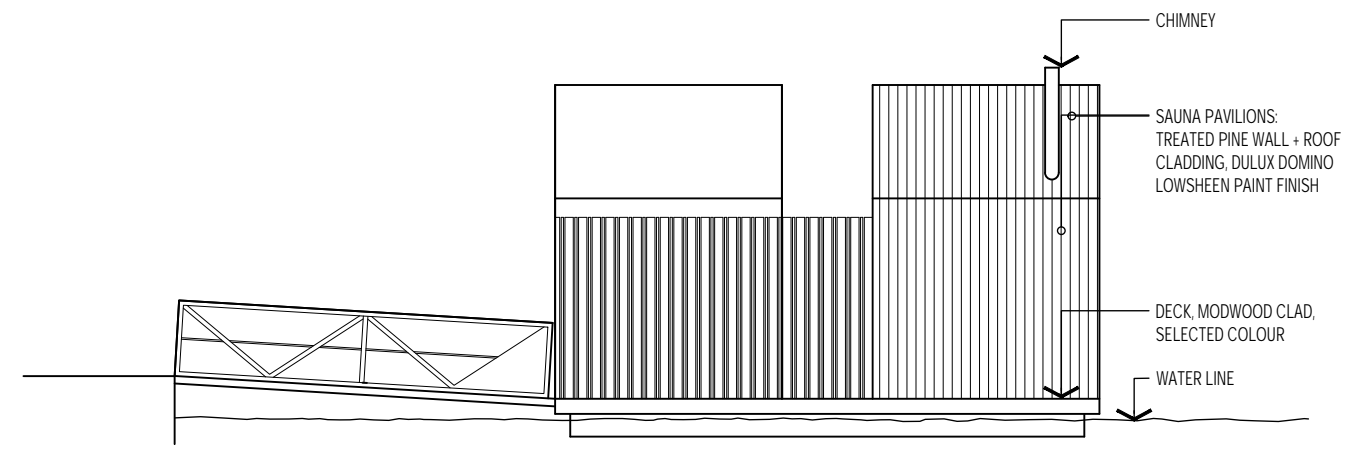

copyright <b>LICHT ARCHITECTURE</b> <small>Notarised Architect Jason Licht Registration No. 962 License No. CC 5860 K          Level 1 The Watral Building 199 Macquarie St. Hobart TAS 7000          t: helo@lichtarchitecture.com.au   ph: 0488 688 805</small>	ISSUE	DATE	REASON	DRAWN	CHECKED	general notes <small>These drawings show design intent &amp; are suitable as a guide only. Do not scale off the drawings. All dimensions in millimeters. Dimensions of existing buildings are indicative only - they should not be relied on and are to be verified on site before commencing work. All documents shall be read in conjunction with specifications and any consultants detail. All work shall be in accordance with the Building Code of Australia, relevant Australian Standards &amp; local authority by-laws and regulations. Any discrepancies, errors or omissions shall be referred to the Architects. Drawings are not to be used for construction until issued Construction</small>	client	drawing status
	A	04/10/23	ISSUED FOR CLIENT REVIEW	DK	JL		N REEVES	TENDER
	A	06/10/23	ISSUED FOR TENDER SUBMISSION	DK	JL		project SAUNA LAKE BURLEY LAKE BURLEY GRIFFIN ACT 2600	drawing PLANS & ELEVATIONS GROUND
					scale 1:100 at A3		project n <sup>o</sup> 2317	drawing n <sup>o</sup> AO2-00