

L FFL 4.500 FINISHED FLOOR LEVEL (METRES) ABOVE DATUM
 ▼ RL 4.500 SPOT LEVEL - REDUCED LEVEL (METRES) ABOVE DATUM
 - - - NATURAL GROUND LINE
 NOTE: FOR MATERIAL REFERENCES REFER TO WA-96-01

AGWS01	ALUMINIUM GLAZED WINDOW SUITE
AP01	ALUMINIUM FACADE PANEL
CONC01	OFF FORM CONCRETE - TYPE 01
BAL01	GLAZED BALUSTRADE
LV01	METAL LOUVRE
RFS01	ROOF SHEETING

REFER TO 96 SERIES FOR EXTERNAL FINISHES SCHEDULE

Project Name
40 BRISBANE AVENUE


Drawing Number
WA-30-01

Drawing Title
NORTH ELEVATION

Date
 02.07.21

Revision
 5


Rev	Description	By	Date
1	Consultant Bases	ZT	17.05.21
2	Draft WA	ZT	17.06.21
3	Draft WA	ZT	28.06.21
4	DRAFT WA	ZT	01.07.21
5	WORKS APPROVAL	ZT	02.07.21

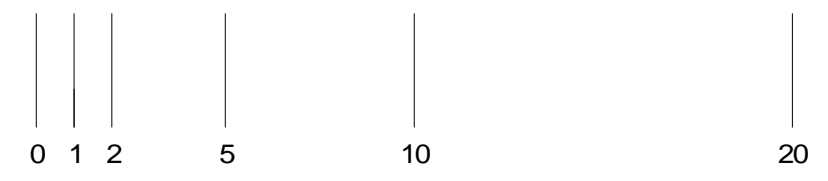


1 : 200 @ A1

Client
40BA

© Cox Architecture PTY LTD
 1/19 Eastlake Parade
 Kingston ACT 2604 Australia
 T + 612 6236 6255
 www.coxarchitecture.com.au

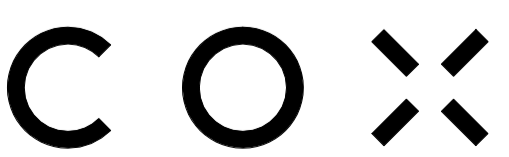

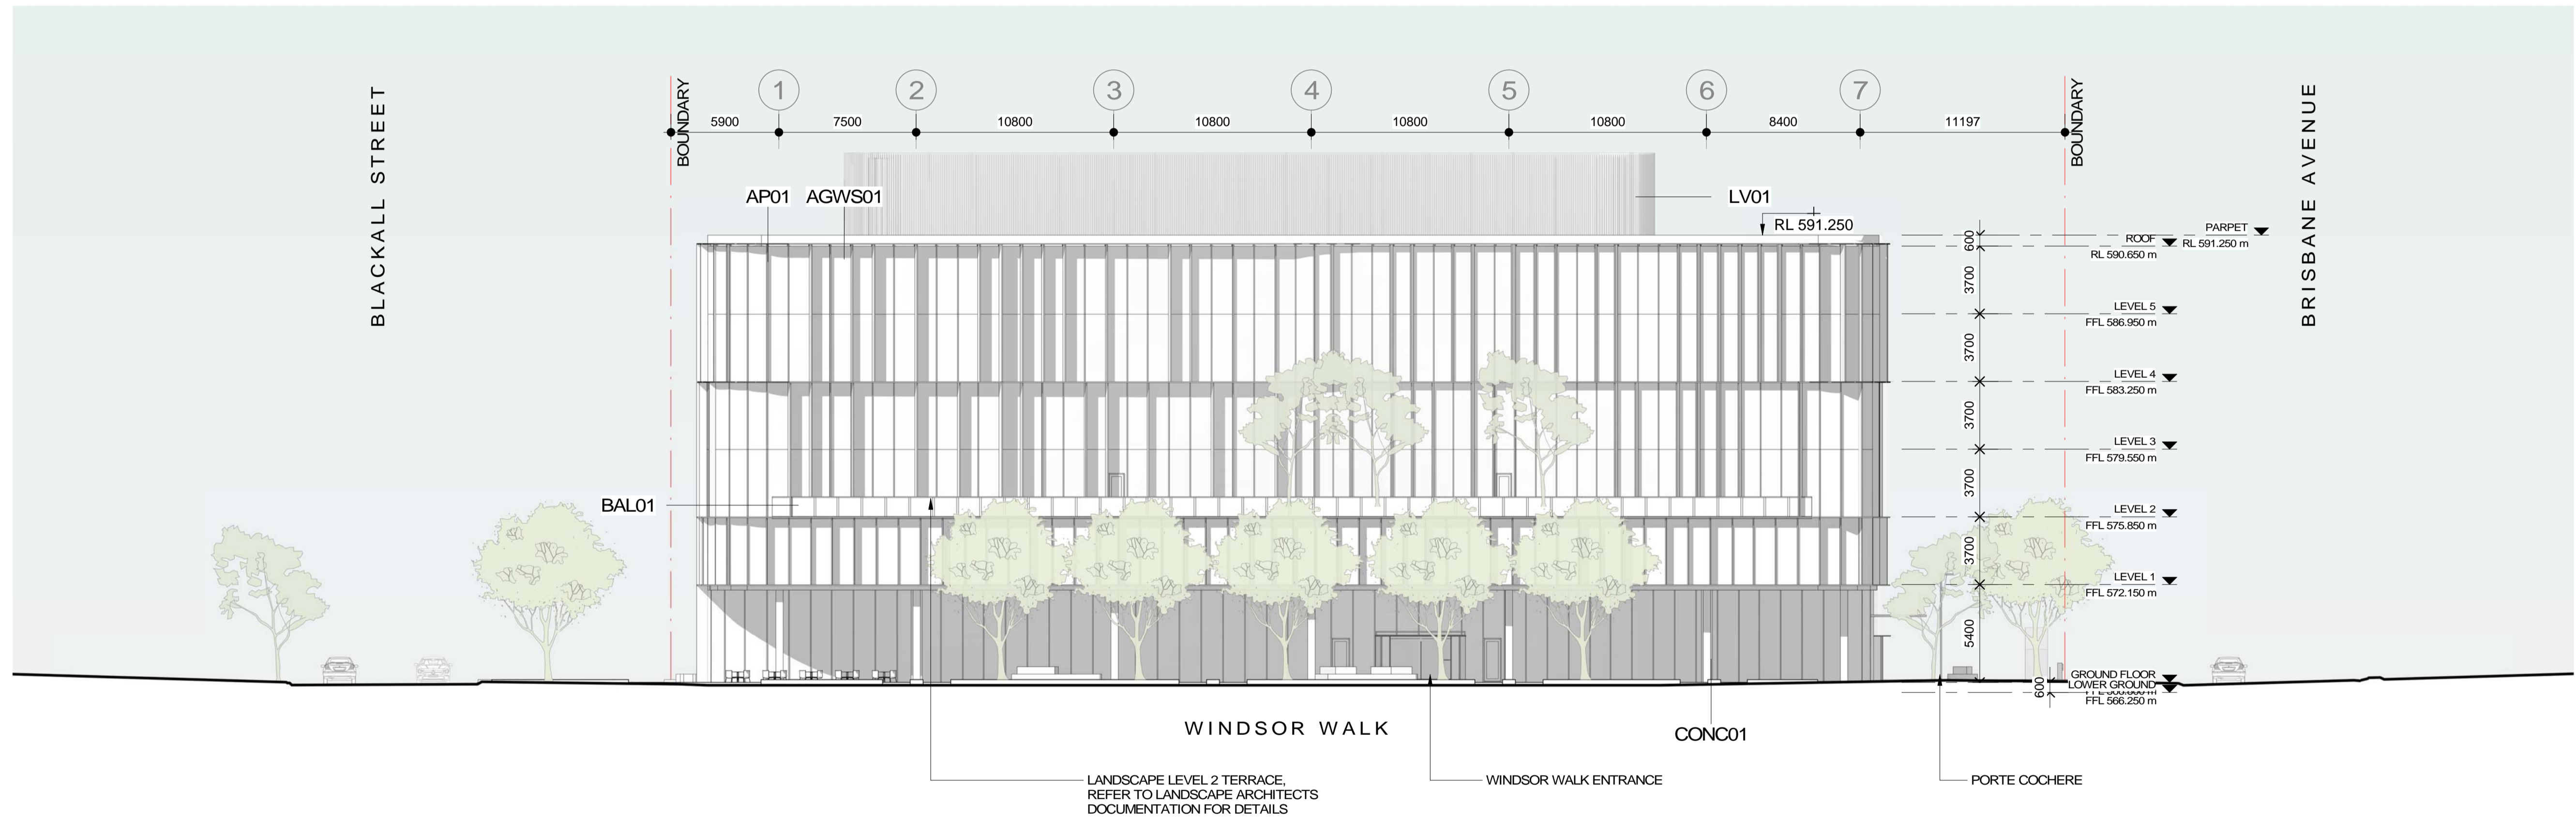

▽ FFL 4.500	FINISHED FLOOR LEVEL (METRES) ABOVE DATUM
▽ RL 4.500	SPOT LEVEL - REDUCED LEVEL (METRES) ABOVE DATUM
- - -	NATURAL GROUND LINE
NOTE: FOR MATERIAL REFERENCES REFER TO WA-96-01	

AGWS01	ALUMINIUM GLAZED WINDOW SUITE
AP01	ALUMINIUM FACADE PANEL
CONC01	OFF FORM CONCRETE - TYPE 01
BAL01	GLAZED BALUSTRADE
LV01	METAL LOUVRE
RFS01	ROOF SHEETING


REFER TO 96 SERIES FOR EXTERNAL FINISHES SCHEDULE

Project Name
40 BRISBANE AVENUE

Drawing Number
WA-30-02 WEST ELEVATION

Date: 02.07.21
Revision: 5


Rev	Description	By	Date
1	Consultant Bases	ZT	17.05.21
2	Draft WA	ZT	17.06.21
3	Draft WA	ZT	28.06.21
4	DRAFT WA	ZT	01.07.21
5	WORKS APPROVAL	ZT	02.07.21

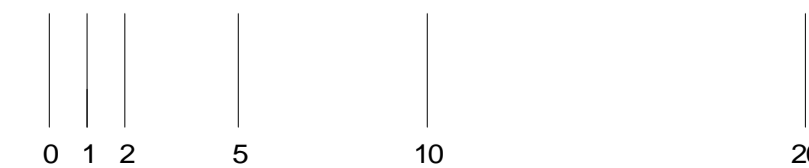


1 : 200 @ A1

Client
40BA

© Cox Architecture PTY LTD
1/19 Eastlake Parade
Kingston ACT 2604 Australia
T + 612 6236 6255
www.coxarchitecture.com.au

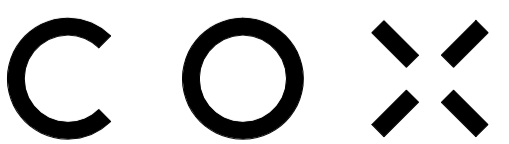

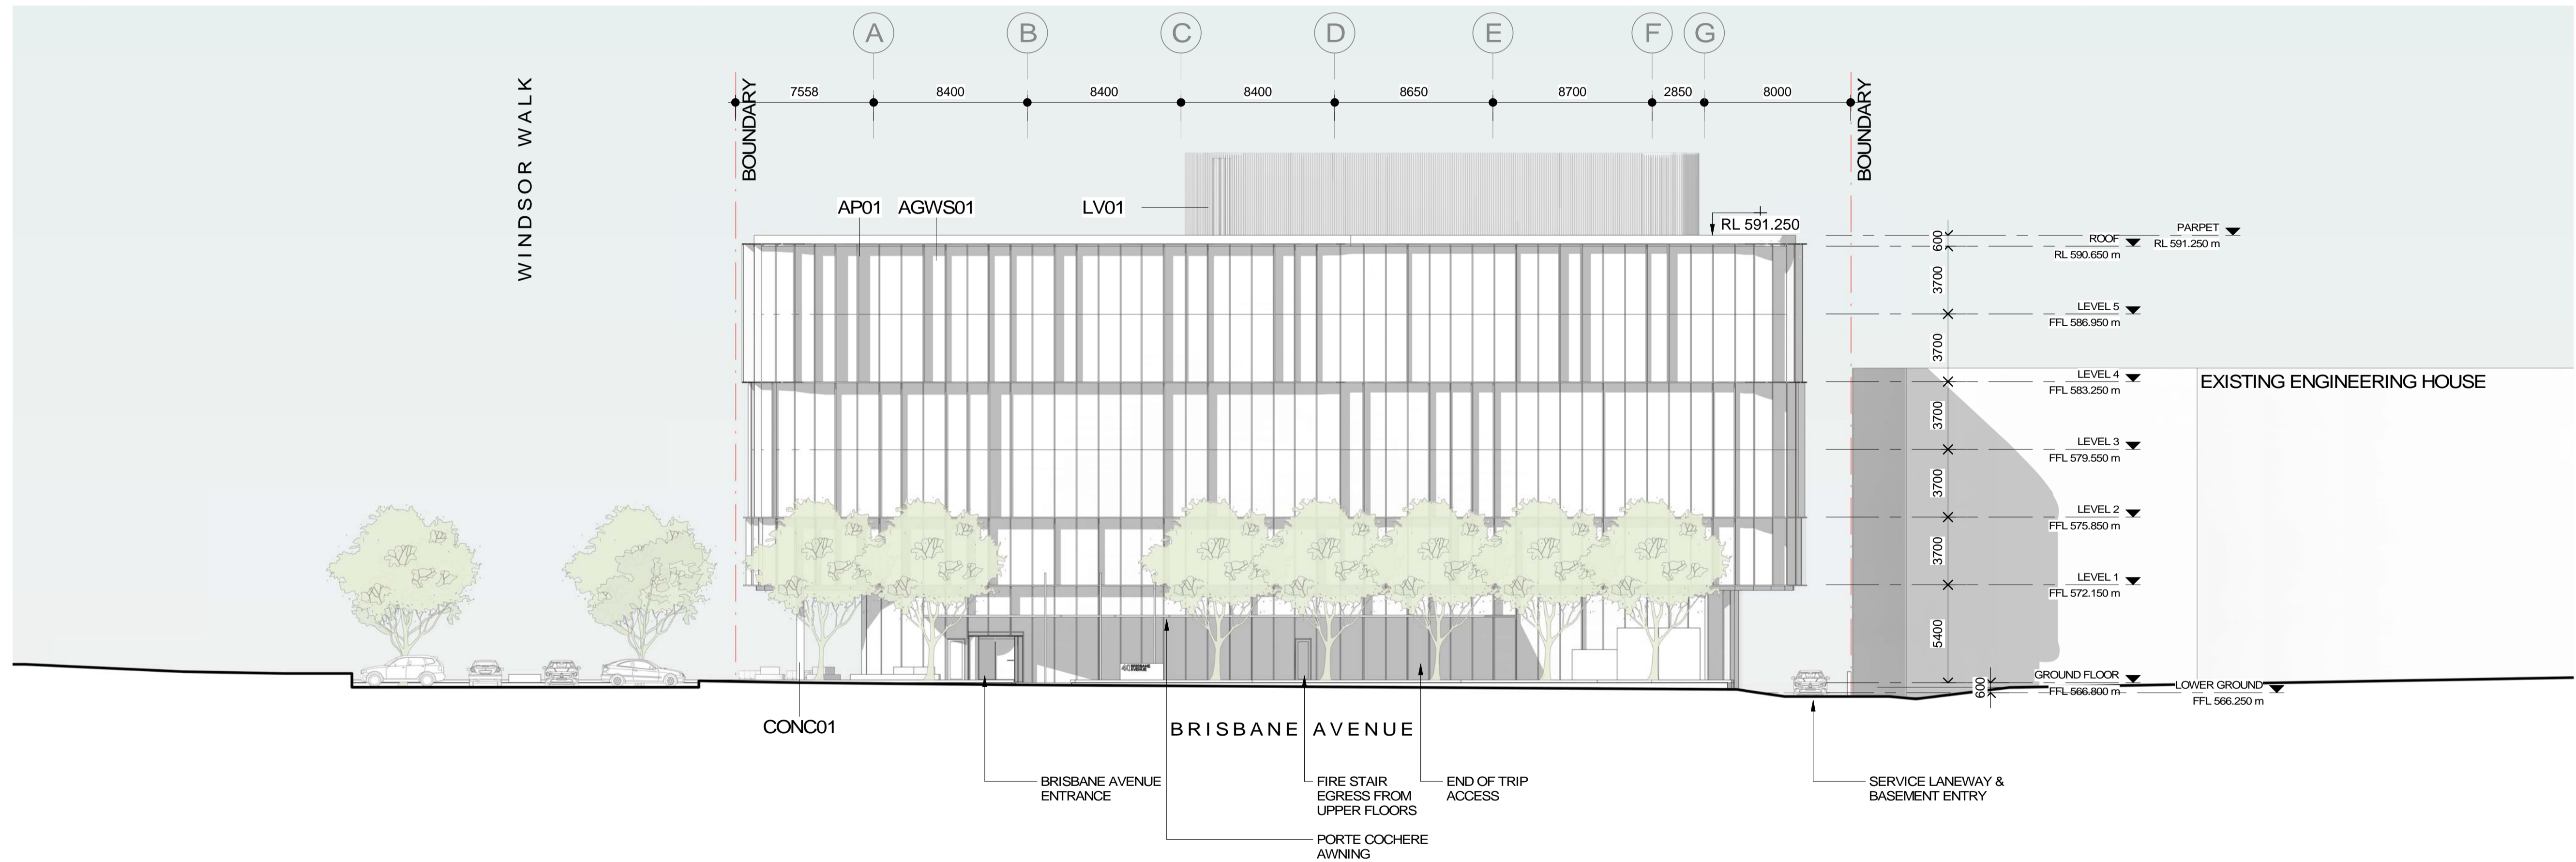

▲ FFL 4.500 FINISHED FLOOR LEVEL (METRES) ABOVE DATUM.
 ▼ RL 4.500 SPOT LEVEL - REDUCED LEVEL (METRES) ABOVE DATUM.
 - - - NATURAL GROUND LINE.
 NOTE: FOR MATERIAL REFERENCES REFER TO WA-96-01

AGWS01	ALUMINIUM GLAZED WINDOW SUITE
AP01	ALUMINIUM FACADE PANEL
CONC01	OFF FORM CONCRETE - TYPE 01
BAL01	GLAZED BALUSTRADE
LV01	METAL LOUVRE
RFS01	ROOF SHEETING

REFER TO 96 SERIES FOR EXTERNAL FINISHES SCHEDULE

Project Name
40 BRISBANE AVENUE


Drawing Number
WA-30-03

Drawing Title
SOUTH ELEVATION

Date
 02.07.21

Revision
 5


Rev	Description	By	Date
1	Consultant Bases	ZT	17.05.21
2	Draft WA	ZT	17.06.21
3	Draft WA	ZT	28.06.21
4	DRAFT WA	ZT	01.07.21
5	WORKS APPROVAL	ZT	02.07.21

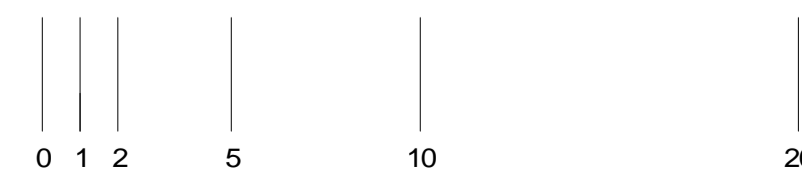


1 : 200 @ A1

Client
40BA

© Cox Architecture PTY LTD
 1/19 Eastlake Parade
 Kingston ACT 2604 Australia
 T +612 6236 6255
 www.coxarchitecture.com.au

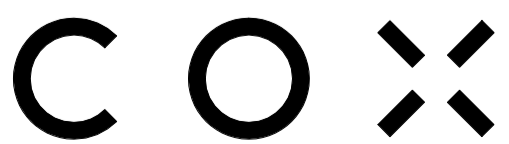

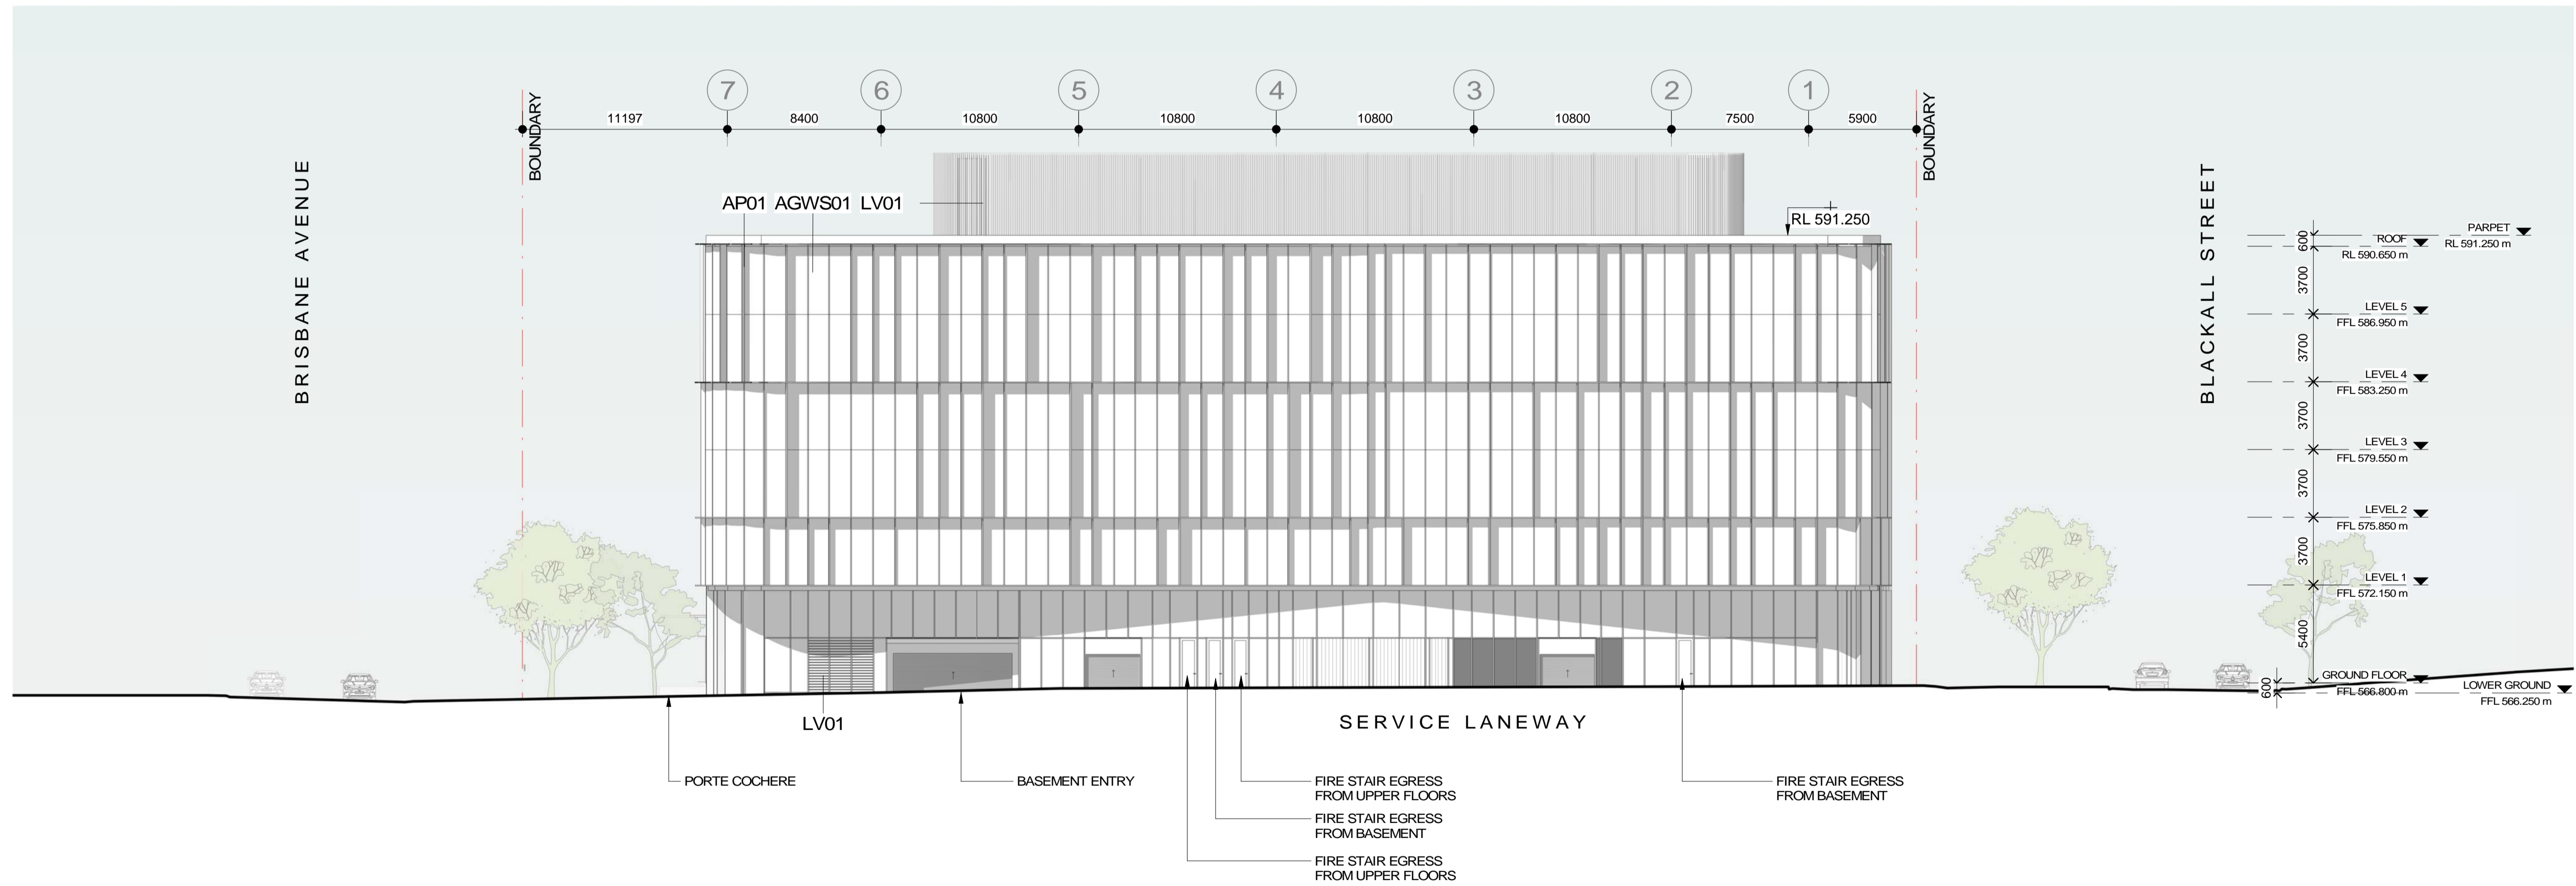

▲ FFL 4.500 FINISHED FLOOR LEVEL (METRES) ABOVE DATUM
 ▼ RL 4.500 SPOT LEVEL - REDUCED LEVEL (METRES) ABOVE DATUM
 - - - NATURAL GROUND LINE
 NOTE: FOR MATERIAL REFERENCES REFER TO WA-96-01


AGWS01	ALUMINIUM GLAZED WINDOW SUITE
AP01	ALUMINIUM FACADE PANEL
CONC01	OFF FORM CONCRETE - TYPE 01
BAL01	GLAZED BALUSTRADE
LV01	METAL LOUVRE
RFS01	ROOF SHEETING

REFER TO 96 SERIES FOR EXTERNAL FINISHES SCHEDULE

Project Name
40 BRISBANE AVENUE


Drawing Number
WA-30-04 EAST ELEVATION
 Date 02.07.21 Revision 5


Rev	Description	By	Date
1	Consultant Bases	ZT	17.05.21
2	Draft WA	ZT	17.06.21
3	Draft WA	ZT	28.06.21
4	DRAFT WA	ZT	01.07.21
5	WORKS APPROVAL	ZT	02.07.21

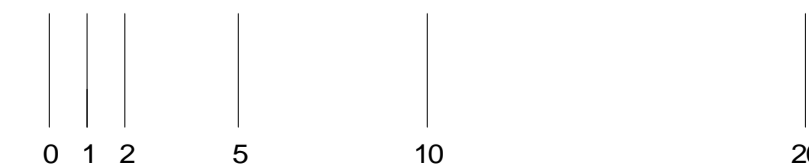


1 : 200 @ A1

Client
40BA
 © Cox Architecture PTY LTD
 1/19 Eastlake Parade
 Kingston ACT 2604 Australia
 T +612 6236 6255
 www.coxarchitecture.com.au

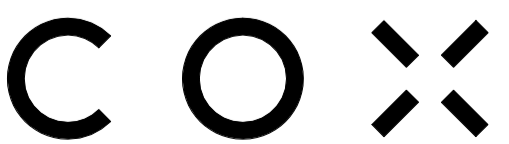

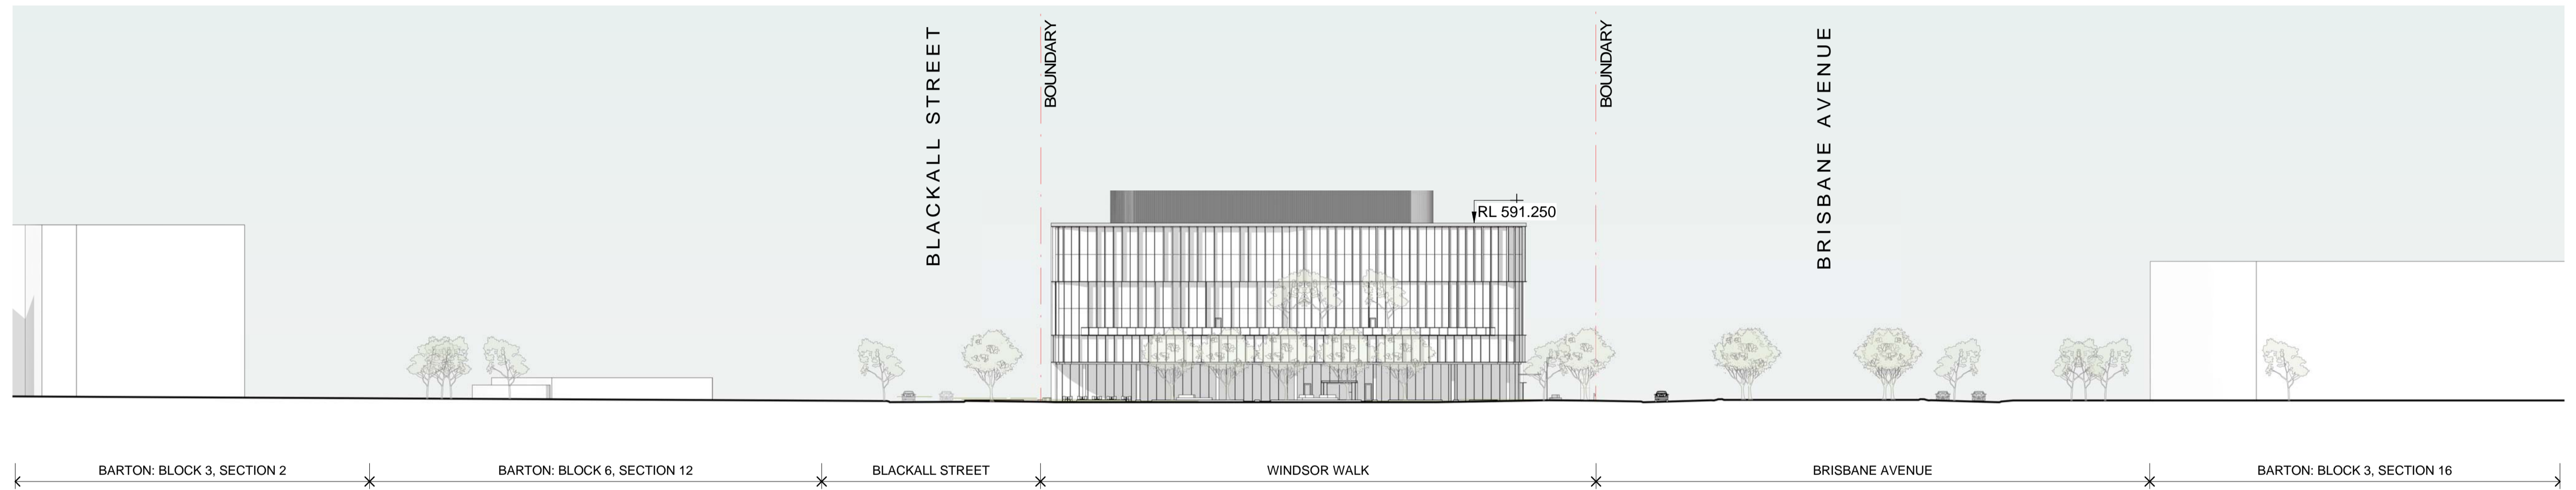

WINDSOR WALK STREETSCAPE ELEVATION
SCALE 1 : 500

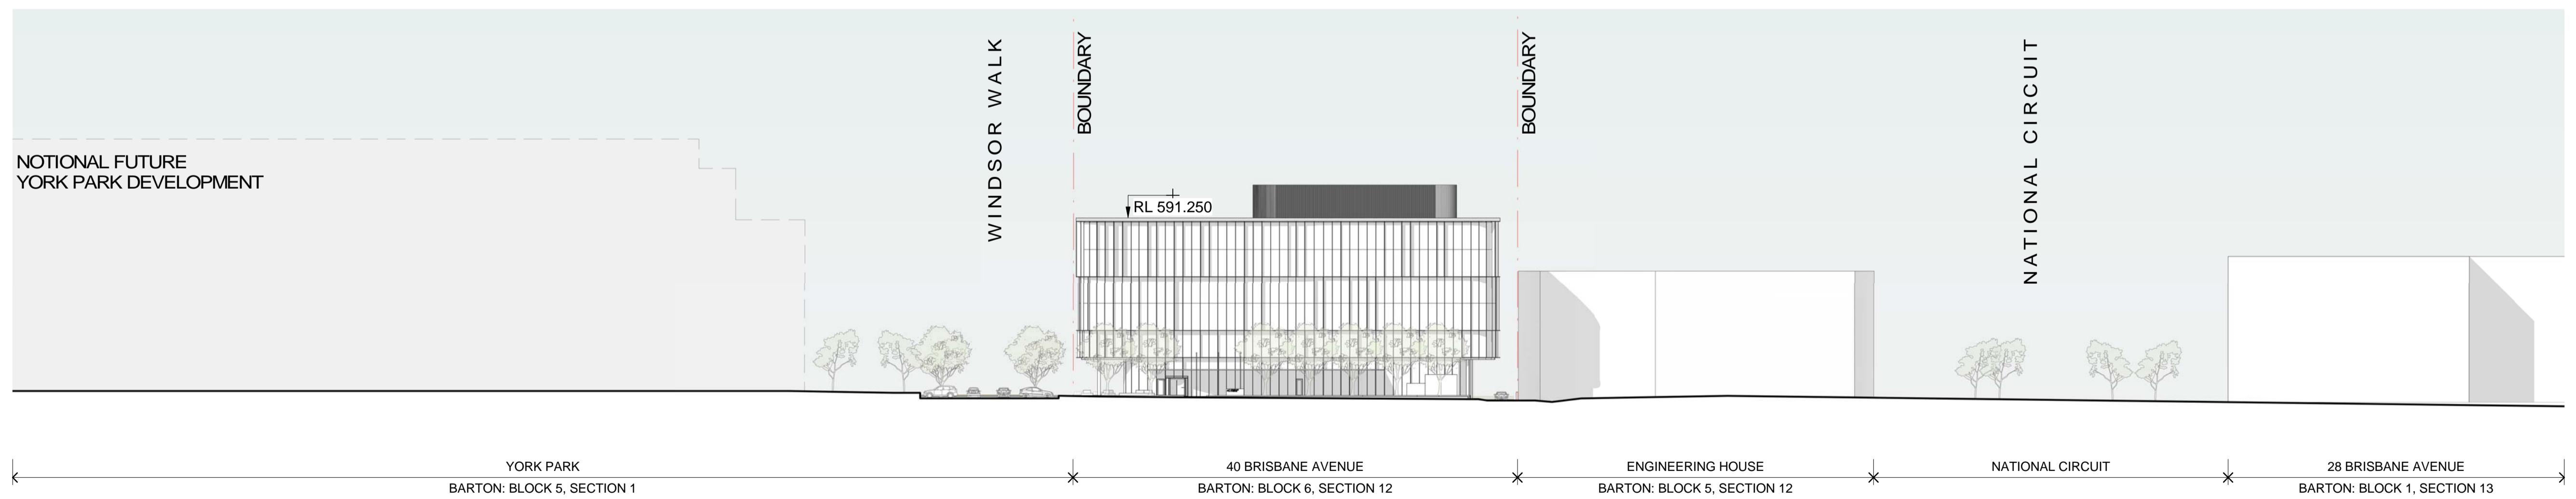


BRISBANE STREETSCAPE ELEVATION
SCALE 1 : 500

Project Name
40 BRISBANE AVENUE

Drawing Number
WA-36-01

Drawing Title
STREETSCAPE ELEVATIONS

Rev	Description	By	Date
1	Consultant Bases	ZT	17.05.21
2	Draft WA	ZT	17.06.21
3	Draft WA	ZT	28.06.21
4	DRAFT WA	ZT	01.07.21
5	WORKS APPROVAL	ZT	02.07.21

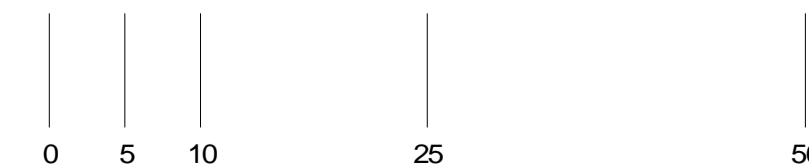

1 : 500 @ A1

Client
40BA
© Cox Architecture PTY LTD
1/19 Eastlake Parade
Kingston ACT 2604 Australia
T + 612 6239 6255
www.coxarchitecture.com.au

