





LEGEND - Planting Plan
Sheet 600

- EXISTING**
-  EXTENT OF LANDSCAPE WORKS
 -  EXISTING TREE
To be retained and protected
 -  EXISTING TREE
To be removed
 -  SITE CONTOURS
 - GRASS**
 -  GRASS TYPE 1
Dryland

PLANTING

NATIVE TREE PLANTING				
CODE	SPECIES	POT SIZE	SPACING	QUANTITY
Eme	Eucalyptus melliodora	200mm SR	As Shown	8
Epo	Eucalyptus polyanthemos	200mm SR	As Shown	7

NOT FOR CONSTRUCTION

COPYRIGHT ©

LANDSCAPE ARCHITECT



www.envirolinks.com.au
Ph: (02) 6281 6066
5 / 61 Dundas Court PHILLIP ACT 2606

CONSULTANTS
ENGINEER SMEC


CLIENT




NOTES

- COPYRIGHT AND PROPERTY OF ENVIRO LINKS DESIGN PTY LTD. MAY BE USED ONLY FOR THE STATED PROJECT AND ISSUE STATUS, AND IN ACCORDANCE WITH TERMS OF ENGAGEMENT FOR WHICH IT WAS COMMISSIONED.
- TO BE READ IN CONJUNCTION WITH ALL RELEVANT CONTRACTS, SPECIFICATIONS, REPORTS, DRAWINGS AND DEVELOPMENT APPROVAL CONDITIONS. OBTAIN ANY OUTSTANDING STATUTORY APPROVALS PRIOR TO COMMENCEMENT OF WORKS.
- FINISHED DIMENSIONS TO BE TAKEN IN PREFERENCE TO SCALED MEASUREMENTS. DIMENSIONS IN MILLIMETRES UNLESS NOTED OTHERWISE.
- WHERE ISSUED FOR CONSTRUCTION:
- CONTRACTOR IS RESPONSIBLE FOR LOCATING ALL SERVICES AND OBTAINING NECESSARY CLEARANCES AND APPROVALS. CONTRACTOR TO VERIFY DIMENSIONS, LEVELS & DETAILS TO SITE CONDITIONS AND PRIOR WORKS, AND REPORT ALL DISCREPANCIES TO THE SUPERINTENDENT FOR RESOLUTION BEFORE COMMENCING WORK.
- PRESENT SAMPLES AND GAIN APPROVAL FROM SUPERINTENDENT FOR ANY NOMINATED MATERIALS OR FINISHES.
- ADOPT AND IMPLEMENT APPROVED TREE MANAGEMENT PLAN, LANDSCAPE MANAGEMENT & PROTECTION PLAN & ENVIRONMENTAL AUTHORISATIONS. ALL WORKS TO BE IN ACCORDANCE WITH CURRENT TCCS STANDARDS (MRTS & M6) UNLESS OTHERWISE PRESCRIBED. ALL DISTURBANCE BY WORKS MUST BE REINSTATED TO EXISTING CONDITION.

REV	ISSUE	DATE	CHECK	DRAWN
A	FOR WORKS APPROVAL	15.10.21	BS	MR
B	TREE SPECIES AMENDED	22.10.21	BS	MR

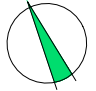

SCALE: 1:500@A3

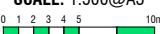


PARKES WAY AND CORANDERRK STREET
INTERSECTION, PARKES ACT

PLANTING PLAN
SHEET 1


JOB NO.
2170

ISSUE.
B




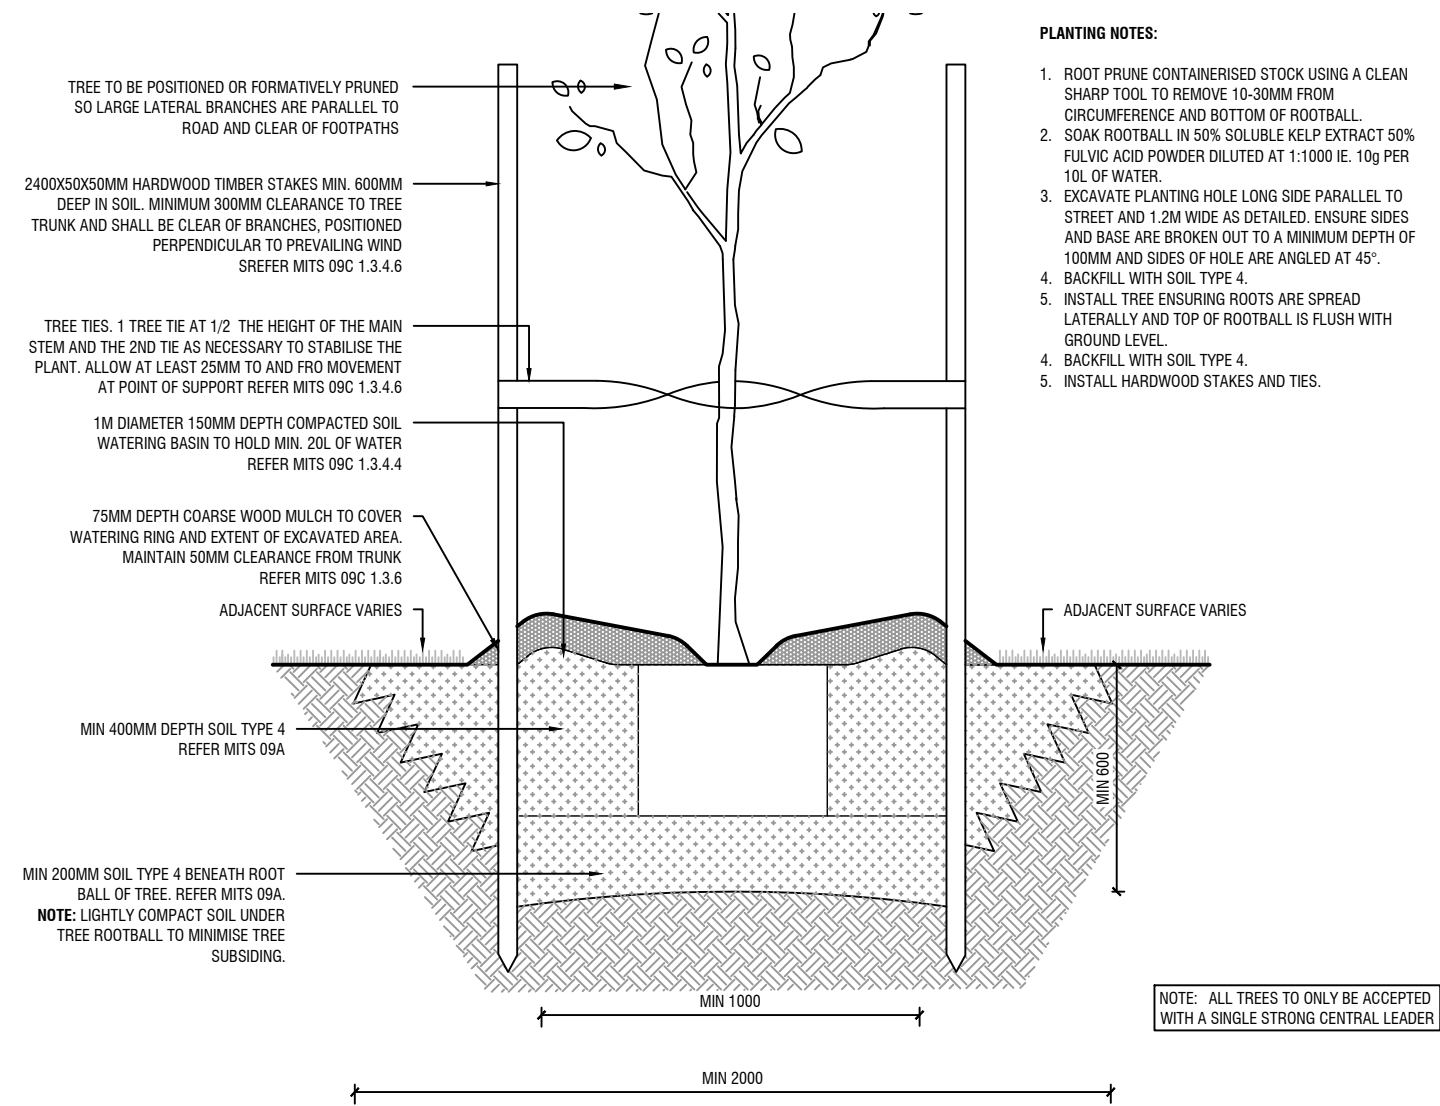

1 DETAIL: NATIVE TREE PLANTING
SCALE: 1:20@A3

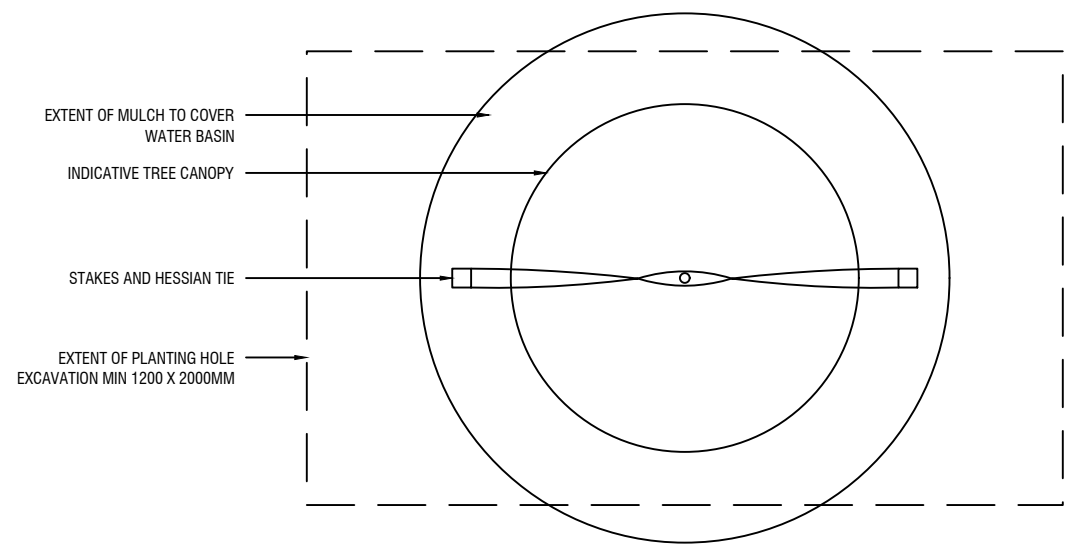

2 DETAIL PLAN: NATIVE TREE
SCALE: 1:20@A3

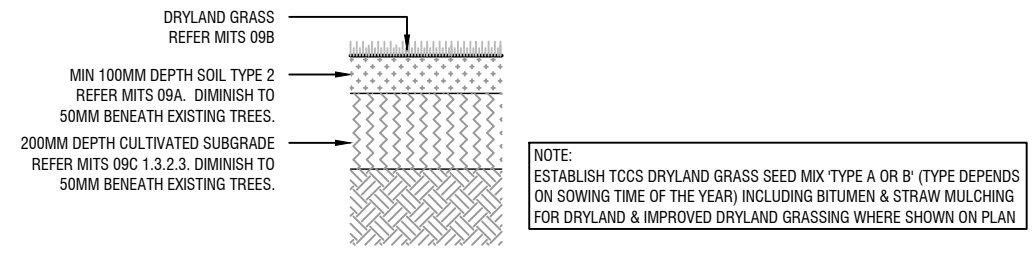

3 DETAIL: GRASS TYPE 1 (GR1) - DRYLAND GRASS
SCALE: 1:20@A3

NOT FOR CONSTRUCTION