


Plotted by:MH10345 Plot Date & Time:01/12/2021 12:48 File Path:V:\Vault\Projects\0_Interim\300284\1\CAD\DWG\300284-1-20211012-TCD-MH_ID.dwg

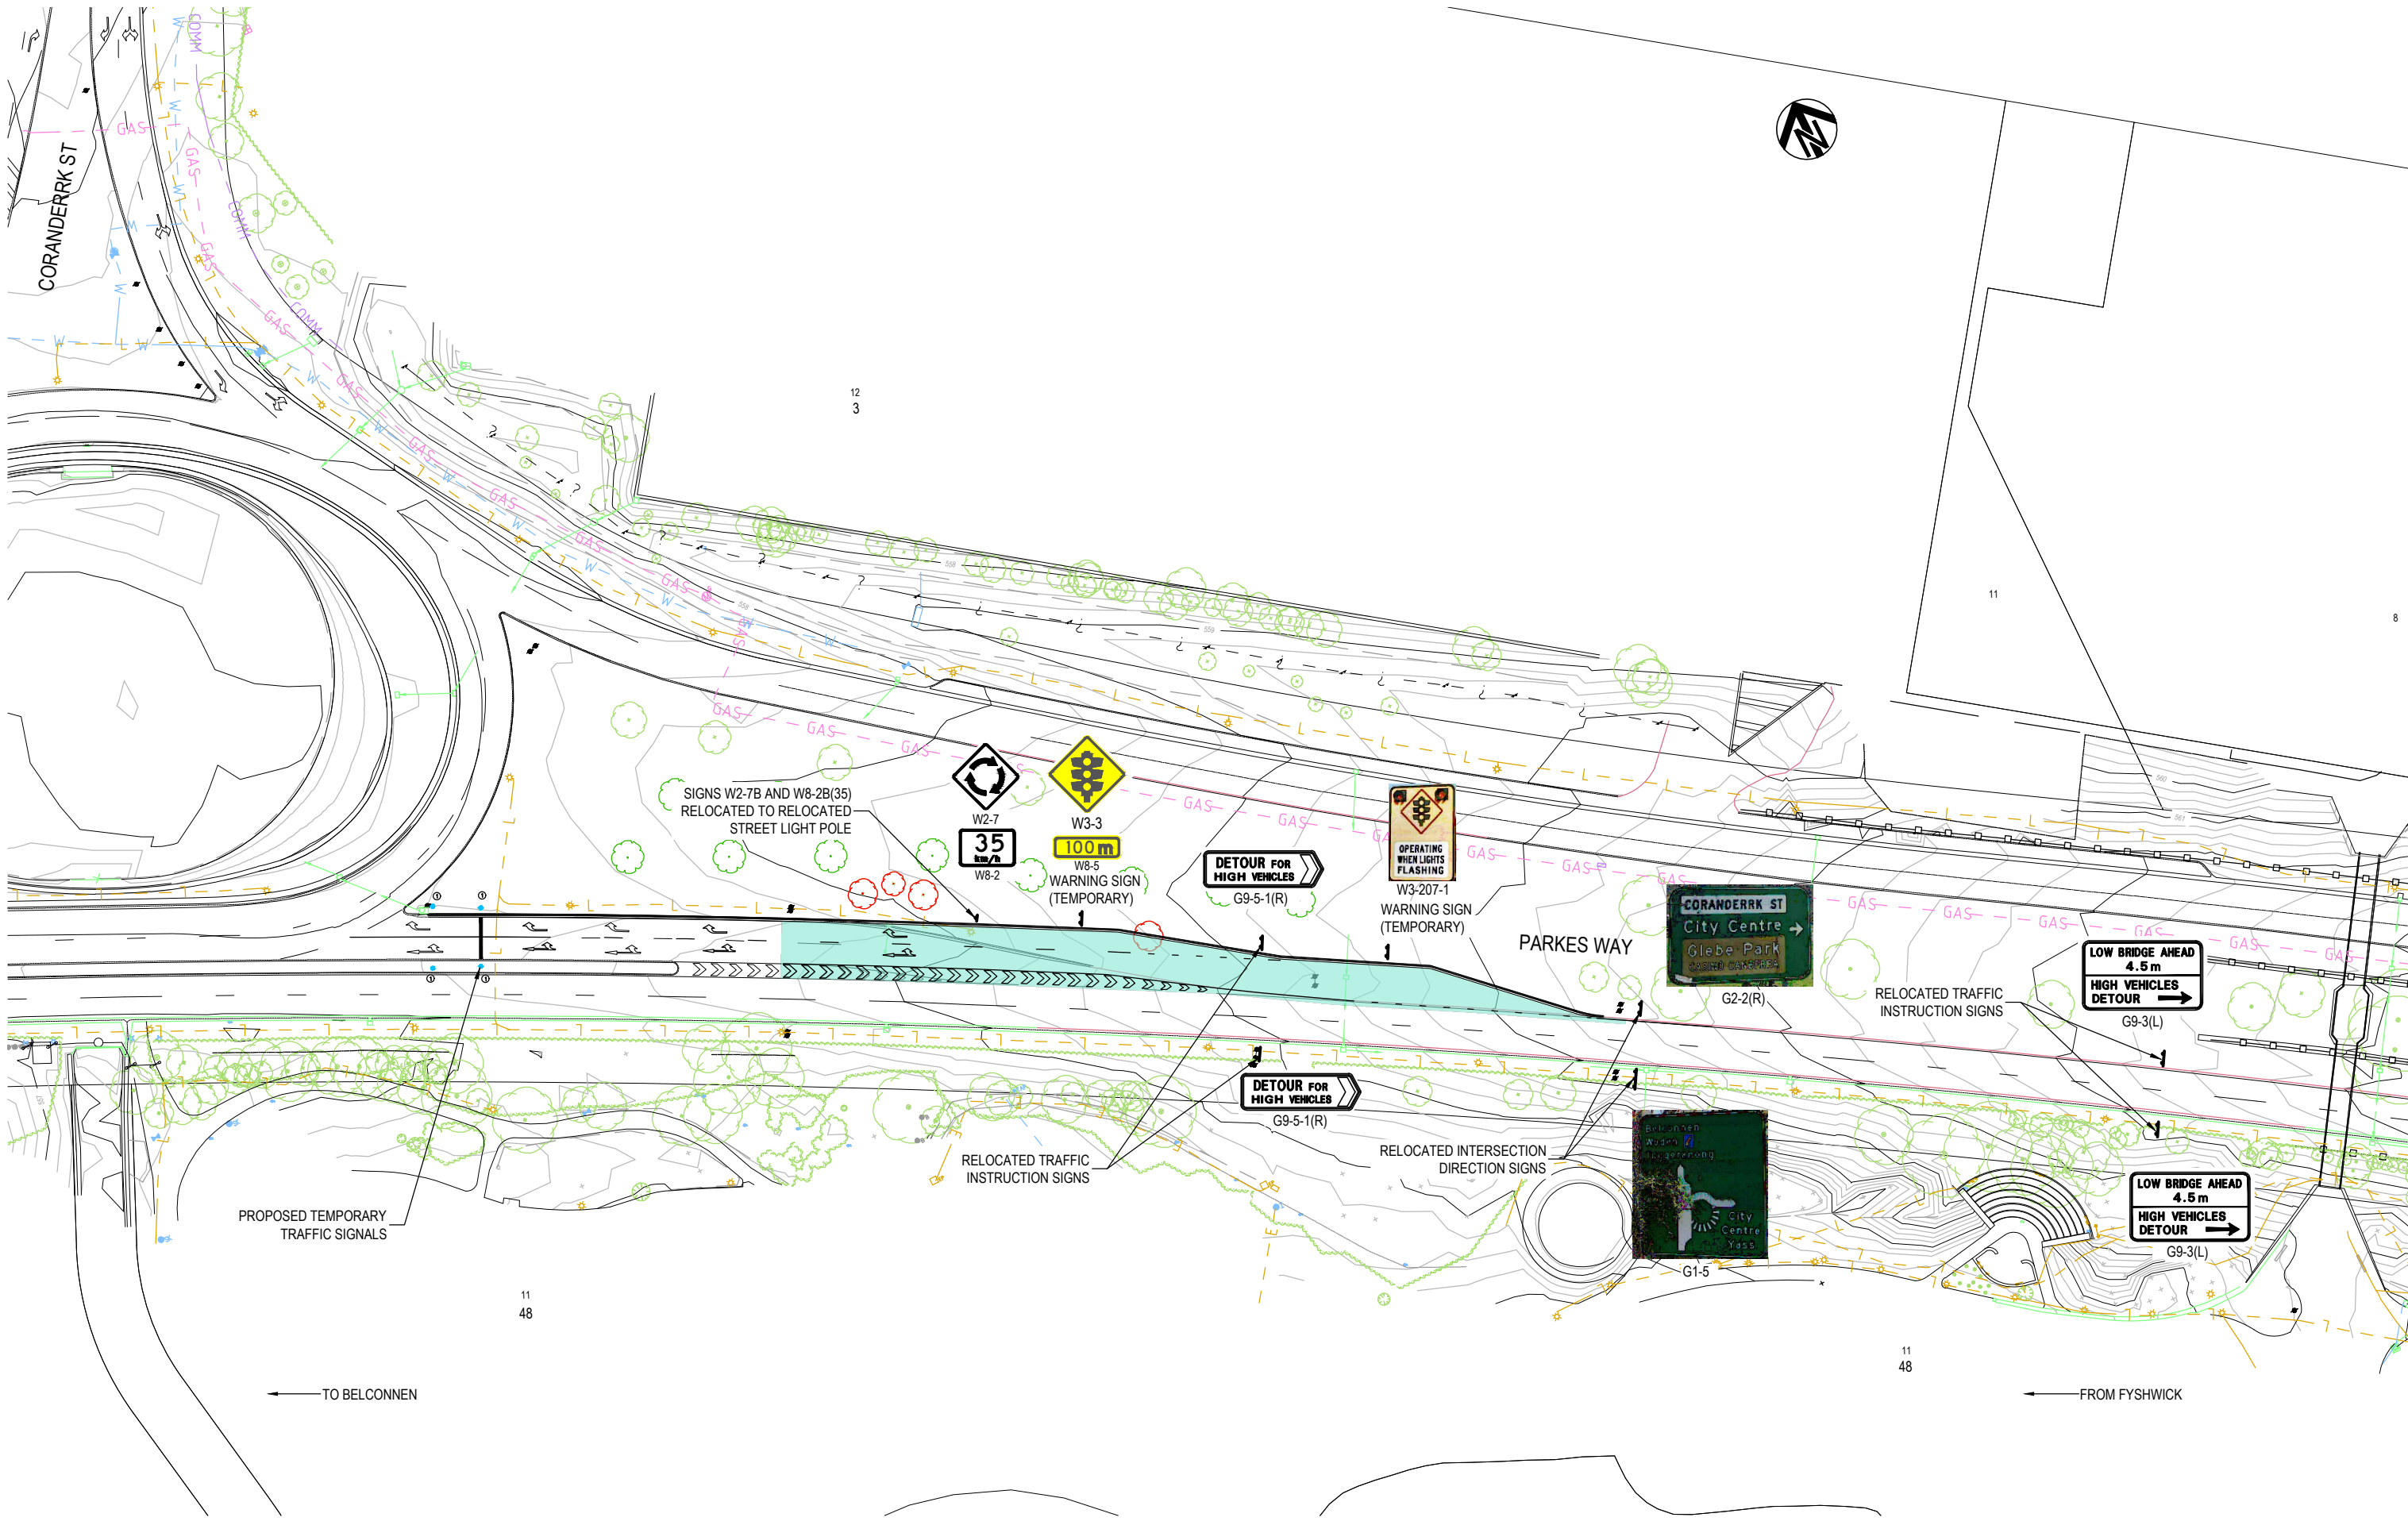

NOT FOR CONSTRUCTION

SCALE 1:500

**PARKES WAY CORANDERRK SIGNALISATION
SIGNAGE PLAN
TITLE LINE 3**

**INFORMATION DOCUMENT
300284_20211012_TCD_MH_ID**

