

NOTES:

- ORIGINAL SITE AREA - 27,206sqm
- - - - - REVISED SITE AREA - 22,406sqm
- EXISTING REGULATED NATIVE TREE
- ◼ EXISTING EVERGREEN TREE
- ✕ TREE TO BE REMOVED
- PUBLIC OPEN SPACE
- ★ CHILDREN'S PLAY EQUIPMENT
- - - - - POSSIBLE LOCATION FOR PASSING BAY/VISITOR CAR SPACE

CMP - 41 DWELLINGS (260-470sqm)




SCALE 1:1000 @ A3




HOUSING TYPOLOGIES:

SINGLE-STOREY HOUSE

TWO-STOREY HOUSE

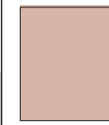

INDICATIVE ROAD LAYOUT & PARKING ARRANGEMENTS (1:500 @ A3)

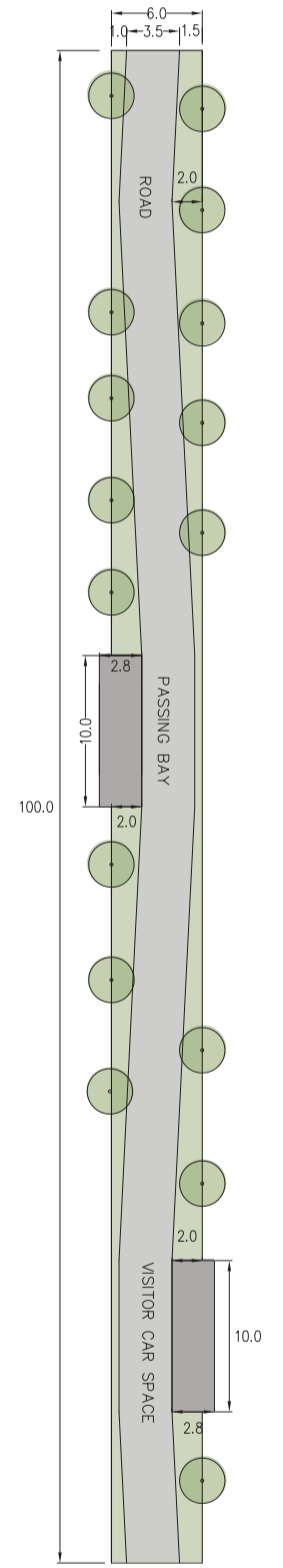

SECTION: ROAD LAYOUT (1:250 @ A3)

