

CONSULTANTS

CLIENT

 50 Blackall Street
 Barton ACT 2600 Australia
 www.morrispropertygroup.com.au


 Guida Moseley Brown Architects
 6 Pine Street
 Fyshwick ACT 2609
 Australia
 Phone +61 2 6280 7080
 gmb@gmbarchitects.com
 www.gmbarchitects.com

ALL DIMENSIONS AND EXISTING CONDITIONS SHALL BE CHECKED AND VERIFIED BY THE CONTRACTOR BEFORE PROCEEDING WITH THE WORK

ORIGINAL SHEET SIZE A1

Scale 1:250

© 2021 GUIDA MOSELEY BROWN PTY LTD ABN 34 101 197 246

REV	DATE	AMENDMENT DESCRIPTION	CHECK	REV	DATE	AMENDMENT DESCRIPTION	CHECK
01	11-06-2021	PRELIMINARY ISSUE - FOR INFORMATION	BB				
02	25-06-2021	ISSUED FOR WORKS APPROVAL SUBMISSION	BB				

PROJECT
ONE CITY HILL
 BLOCK 10 & 11, SECTION 100 CANBERRA CITY

TITLE
COLOURED ELEVATIONS - SHEET 1

SCALE
 1:250

PROJECT CODE
 20006


SHEET NO.
 ASK205

ISSUE
 02

FOR WORKS APPROVAL



COLOURED ELEVATION - EAST (VERNON CIRCLE)

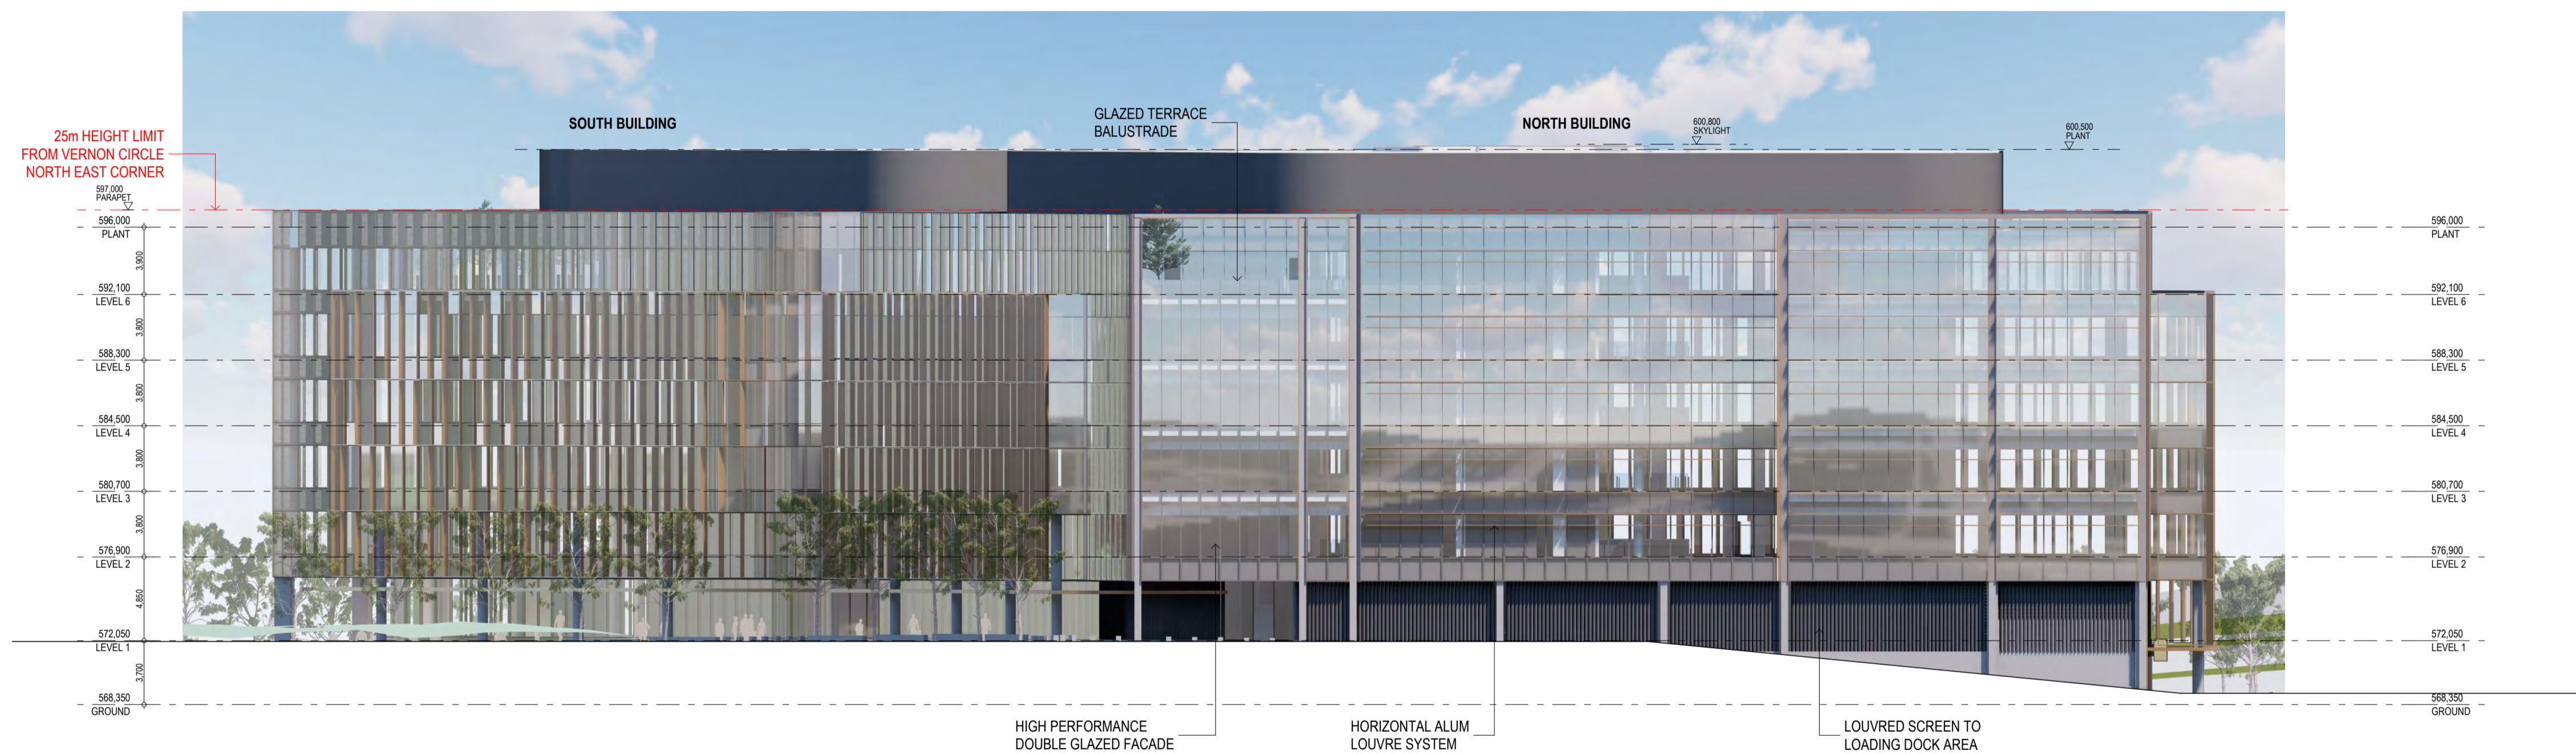

COLOURED ELEVATION - NORTH

CONSULTANTS	CLIENT 50 Blackall Street Barton ACT 2600 Australia www.morrispropertygroup.com.au	 Guida Moseley Brown Architects 6 Pine Street Fyshwick ACT 2609 Australia Phone +61 2 6280 7080 gmb@gmbarchitects.com www.gmbarchitects.com	ALL DIMENSIONS AND EXISTING CONDITIONS SHALL BE CHECKED AND VERIFIED BY THE CONTRACTOR BEFORE PROCEEDING WITH THE WORK ORIGINAL SHEET SIZE A1 © 2021 GUIDA MOSELEY BROWN PTY LTD ABN 34 101 197 246	REV 01 DATE 11-05-2021 AMENDMENT DESCRIPTION PRELIMINARY ISSUE - FOR INFORMATION CHECK BB	REV 02 DATE 25-06-2021 AMENDMENT DESCRIPTION ISSUED FOR WORKS APPROVAL SUBMISSION CHECK BB	PROJECT ONE CITY HILL BLOCK 10 & 11, SECTION 100 CANBERRA CITY	SCALE 1:250	PROJECT CODE 20006
				TITLE COLOURED ELEVATIONS - SHEET 2			SHEET NO. ASK206	ISSUE 02
FOR WORKS APPROVAL								