


LEGEND

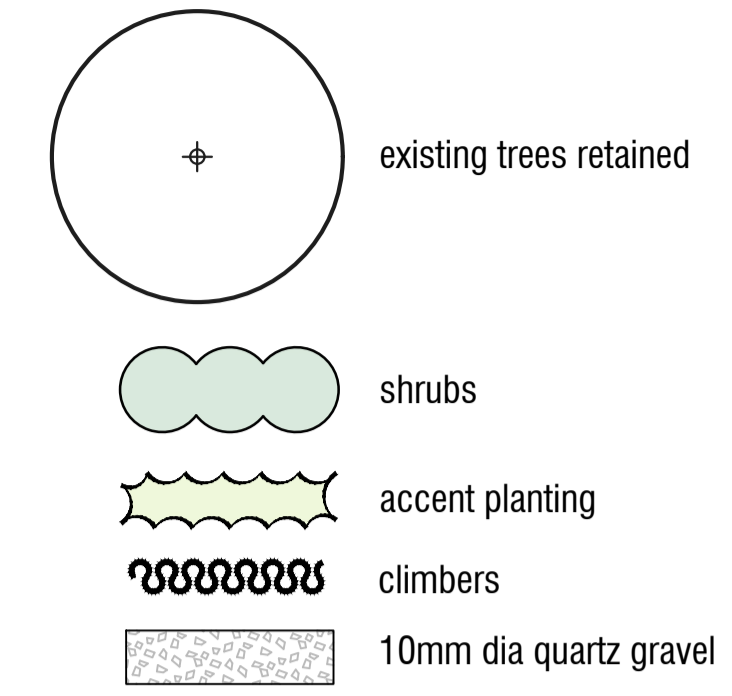


LANDSCAPE INTENT

1. Fragrant evergreen shrubs to ground plane
2. Evergreen self-clinging climbers to walls
3. Shade and frost tolerant planting under bridge sections

PLANT SCHEDULE

SHRUBS			
SYM	NAME	SIZE	QTY
Aam	Azalea 'Alba Magna'	200mm	8
Akw	Azalea 'Kurume White'	200mm	18
Cja	Camellia japonica	200mm	8
Do	Daphne odora	200mm	3
Ofr	Osmanthus x fragrans	200mm	2
ACCENT PLANTING			
SYM	NAME	SIZE	QTY
Cmi	Clivea mineata	200mm	48
CLIMBERS			
SYM	NAME	SIZE	QTY
Fp	Ficus pumila	200mm	4

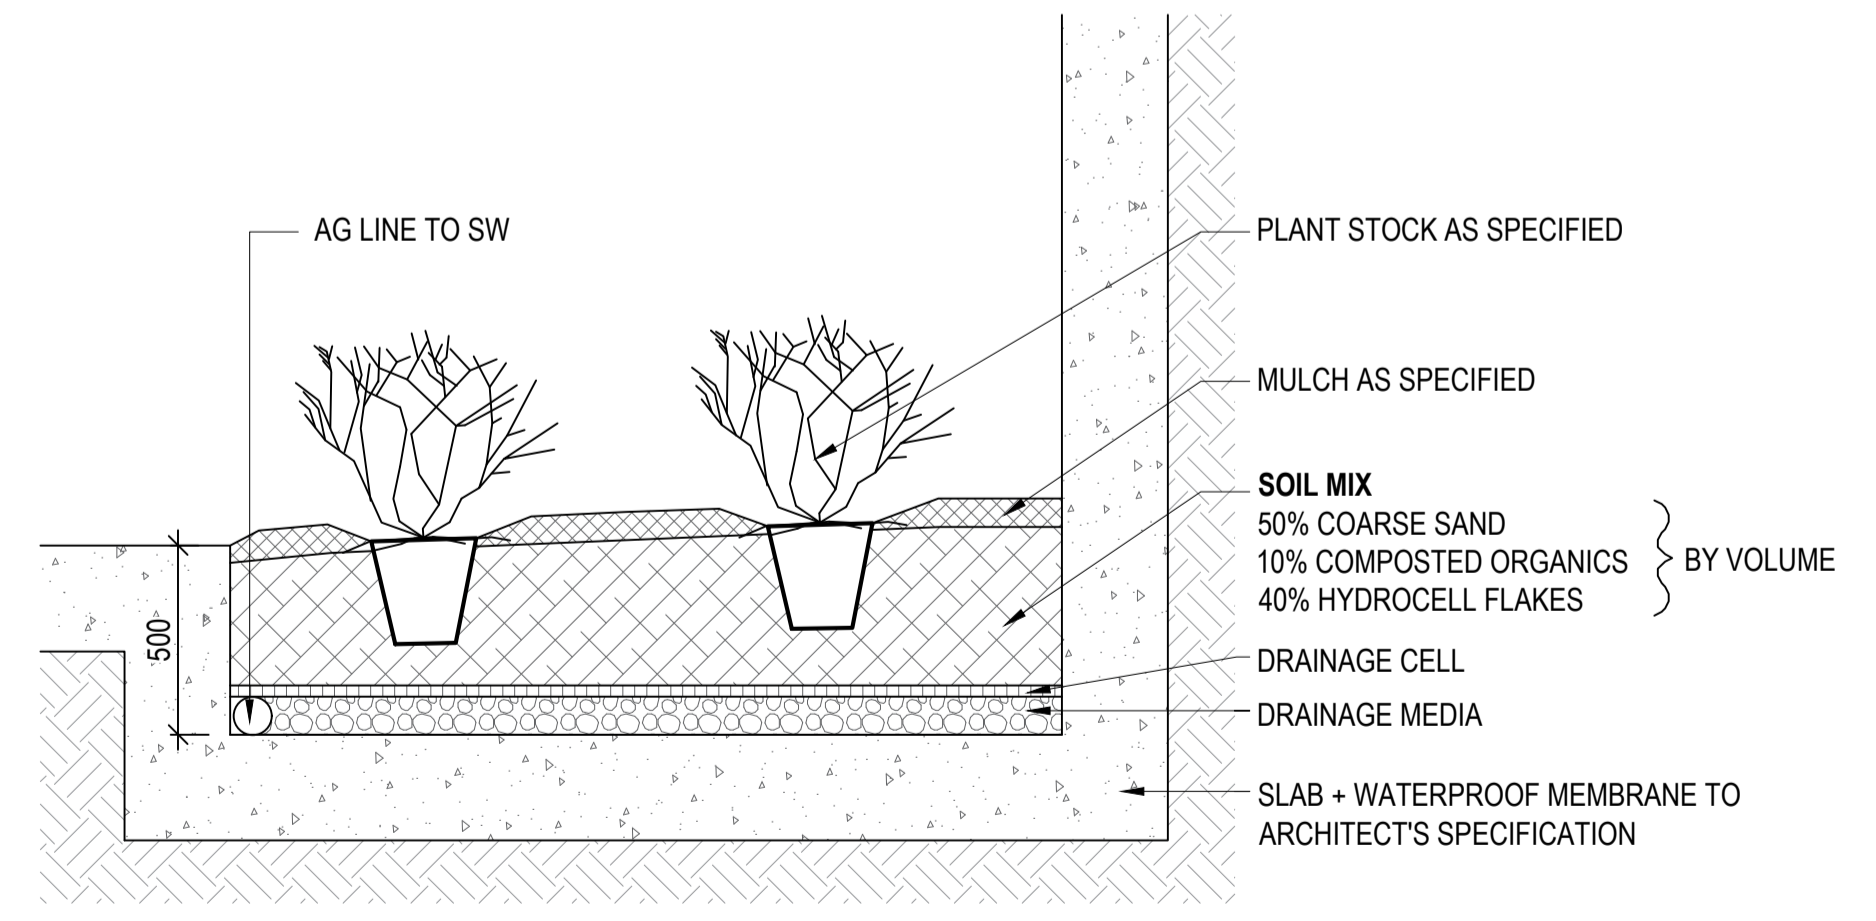

BASEMENT PLANTING DETAIL
SCALE 1:20 @ A1

REV.	DESCRIPTION	DRAWN	APPROVED	DATE
A	PRELIMINARY - ISSUE FOR REVIEW	SK	NH	24SEP18
B	ISSUE FOR APPROVAL	SK	NH	05MAR19
C	ISSUE FOR APPROVAL	SK	NH	12MAR19
D	ISSUE FOR APPROVAL - DETAIL ADDED	SK	NH	18MAR19
E	ISSUE FOR APPROVAL - REVISED ARCH BASE	DF	NH	07AUG19
-	-	-	-	-
-	-	-	-	-
-	-	-	-	-

HARRIS HOBBS Landscape Architect
LANDSCAPES
 16 ROBE STREET
 DEAKIN ACT 2600
 p +61 2 6273 4661
 e hhl@hhl.com.au
 www.hhl.com.au

SCALE @ A1
1:100

DATE AUG 2019	PROJECT 12 HOBART AVE FORREST
CLIENT ARTEXT	DRAWING TITLE PARKING LANDSCAPE PLAN
STATUS FOR APPROVAL	JOB 18160
REV E	DWG 301