




Elevation 1  
1:100



Elevation 2  
1:100

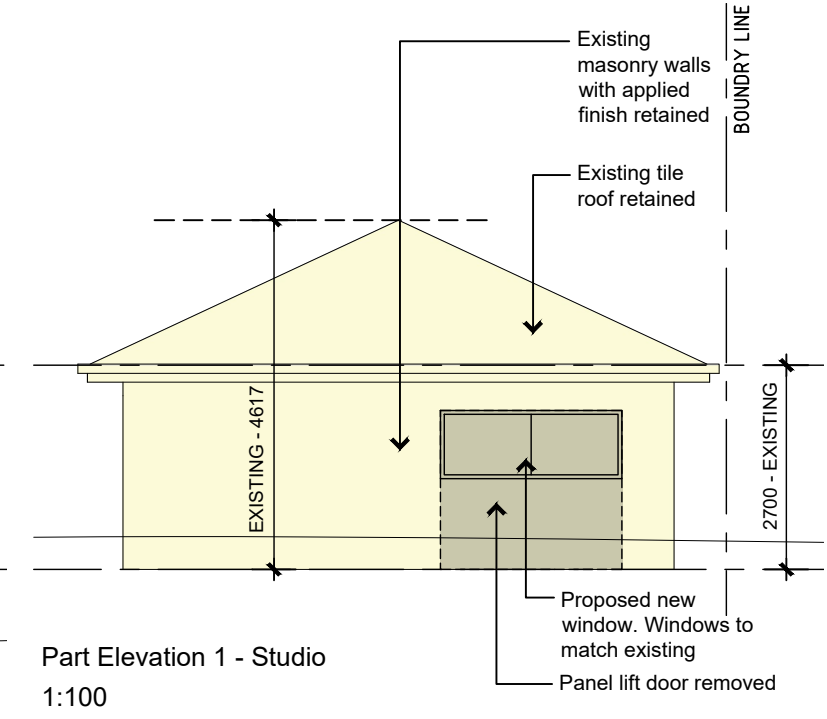

Part Elevation 1 - Studio  
1:100

© Copyright  
Reproduction of this whole or part of the document constitutes an infringement of copyright. The information, ideas and concepts contained in this document are confidential. The recipient(s) of this document shall be prohibited from such information, ideas and concepts to any person without the prior written consent of the copyright holder.



FIRST FLOOR DICKSON  
SQUARE DICKSON  
GPO BOX 2170 CANBERRA  
CITY ACT 2601  
P- 02 6257 3488  
F- 02 6257 3385  
LEVEL 2 PACIFIC  
HIGHWAY  
ST LEONARDS NSW  
2065  
P- 02 9906 1922  
F- 02 9439 0255  
NOMINATED ARCHITECT:  
NICK PELLE  
NSW REGISTRATION NO:  
5628

LEGEND

REV	DESCRIPTION	BY	DATE
A	DA ISSUE	DK	8.10.20

PROJECT ADDRESS  
BLOCK 28 SECTION 2  
DEAKIN ACT  
DRAWING TITLE  
ELEVATIONS

PROJECT NAME  
PROPOSED ALTERATIONS  
COCHERE & STUDIO  
CLIENT  
D & C MCINNES

SCALE 1:100  
PRINT DATE 08.10.20  
DESIGNED/ DM / DK  
DRAWN  
PROJECT No 001097  
DWG No A200 REVISION A  
DRAWING STATUS WORKS APPROVAL