


SECTION C-C
Scale 1:100 @A2

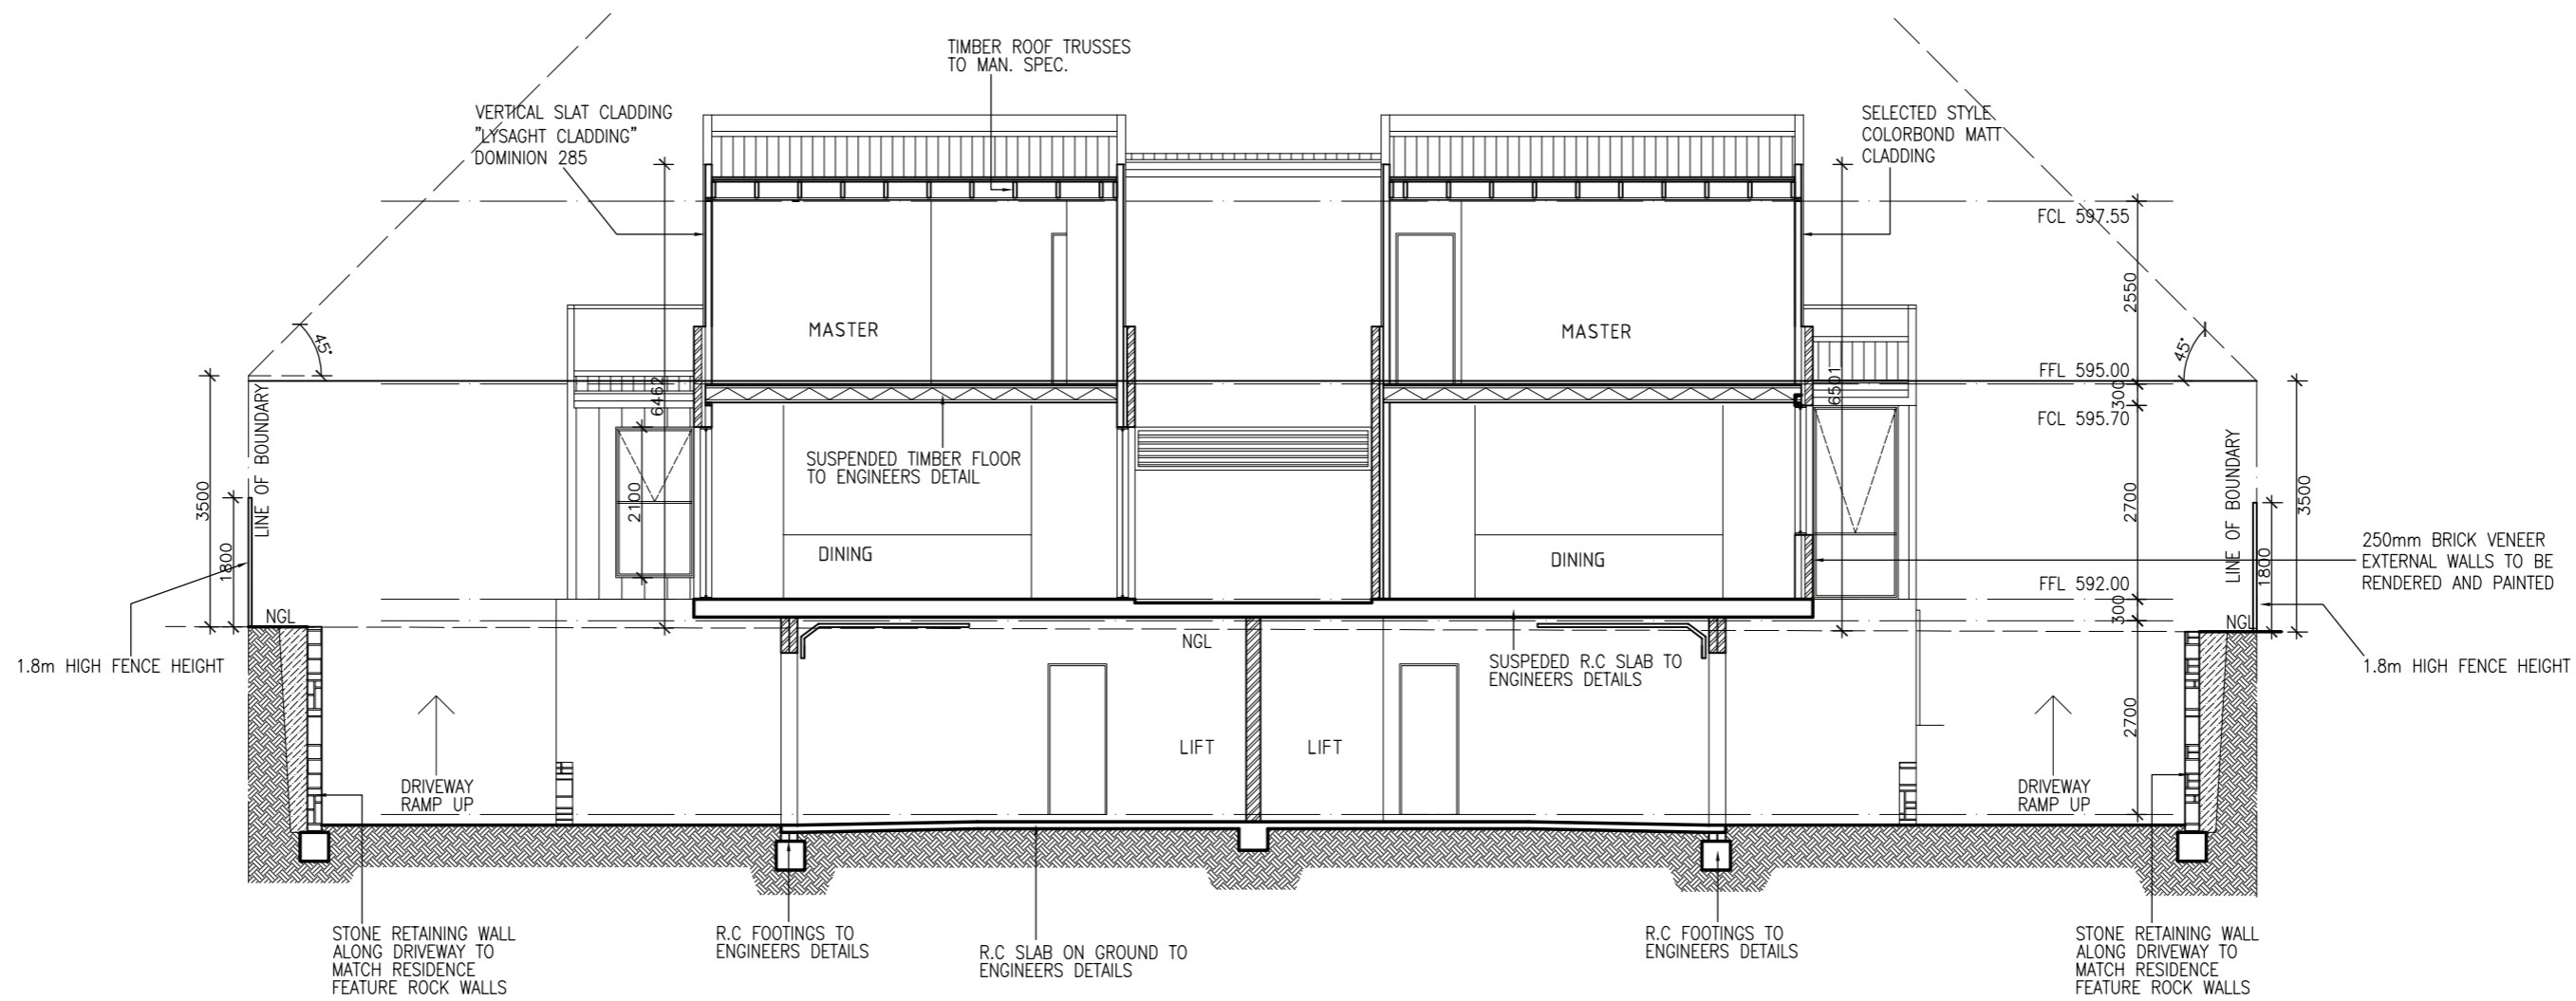

SECTION D-D
Scale 1:100 @A2