














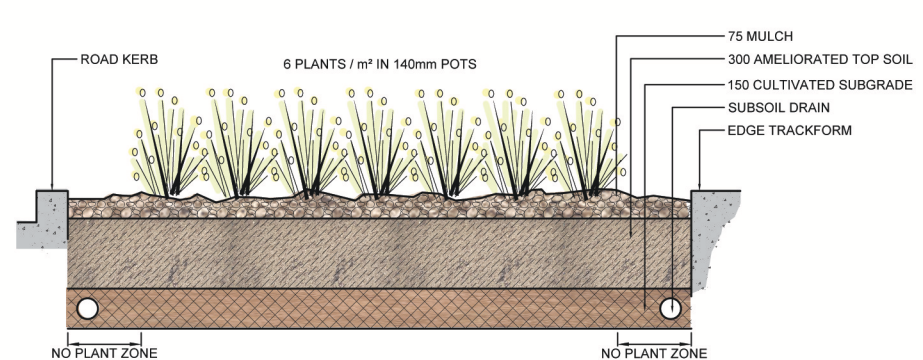
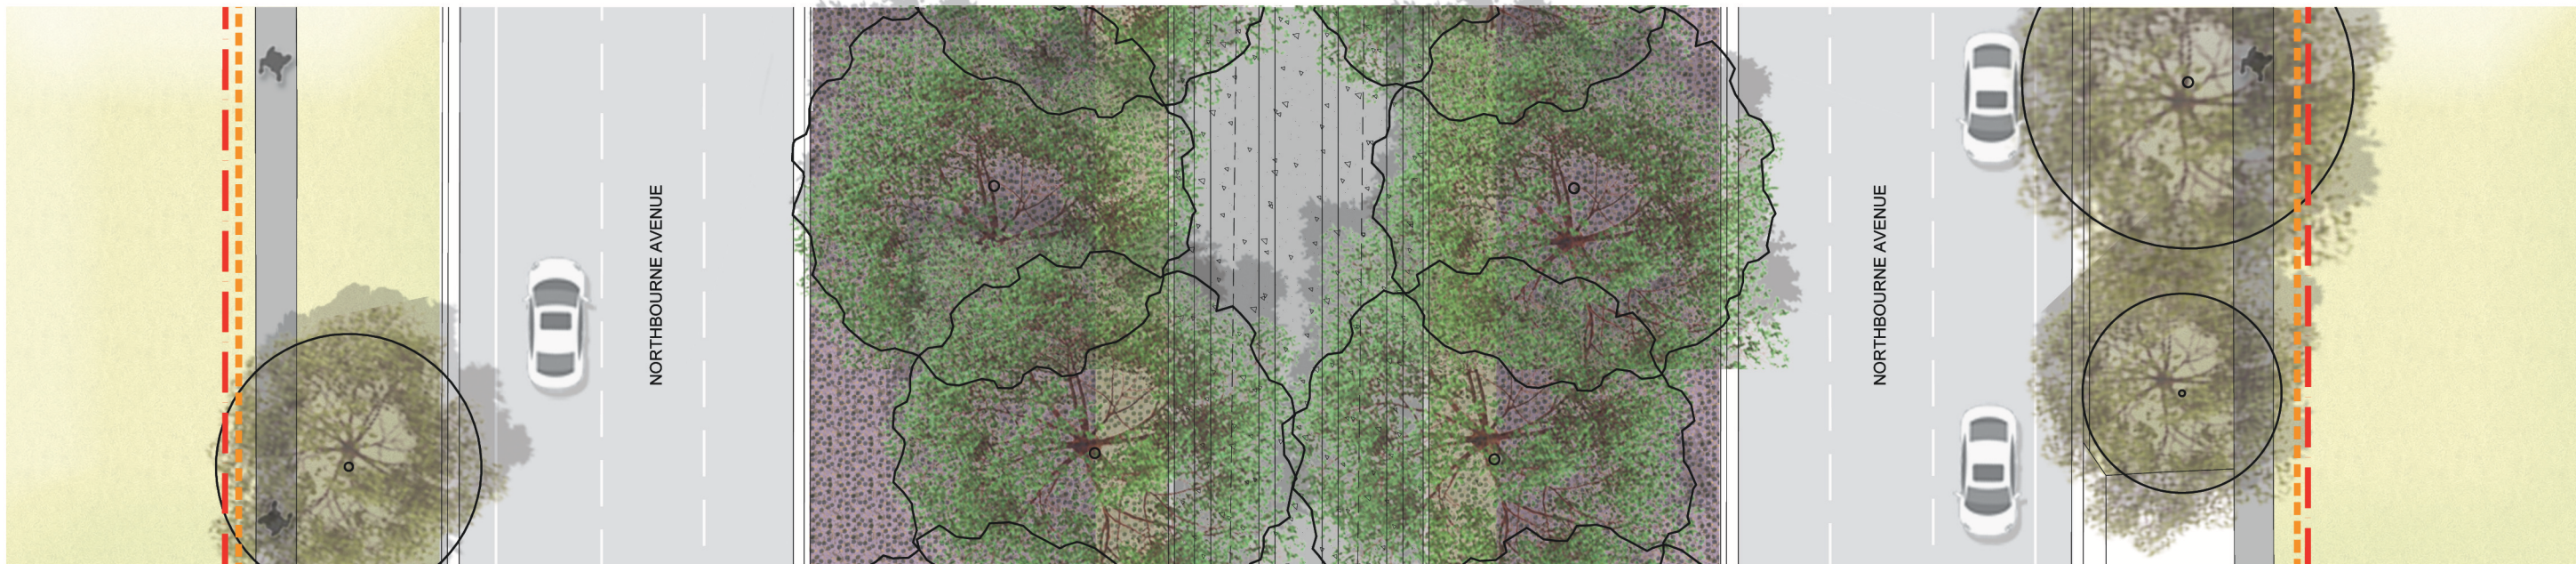
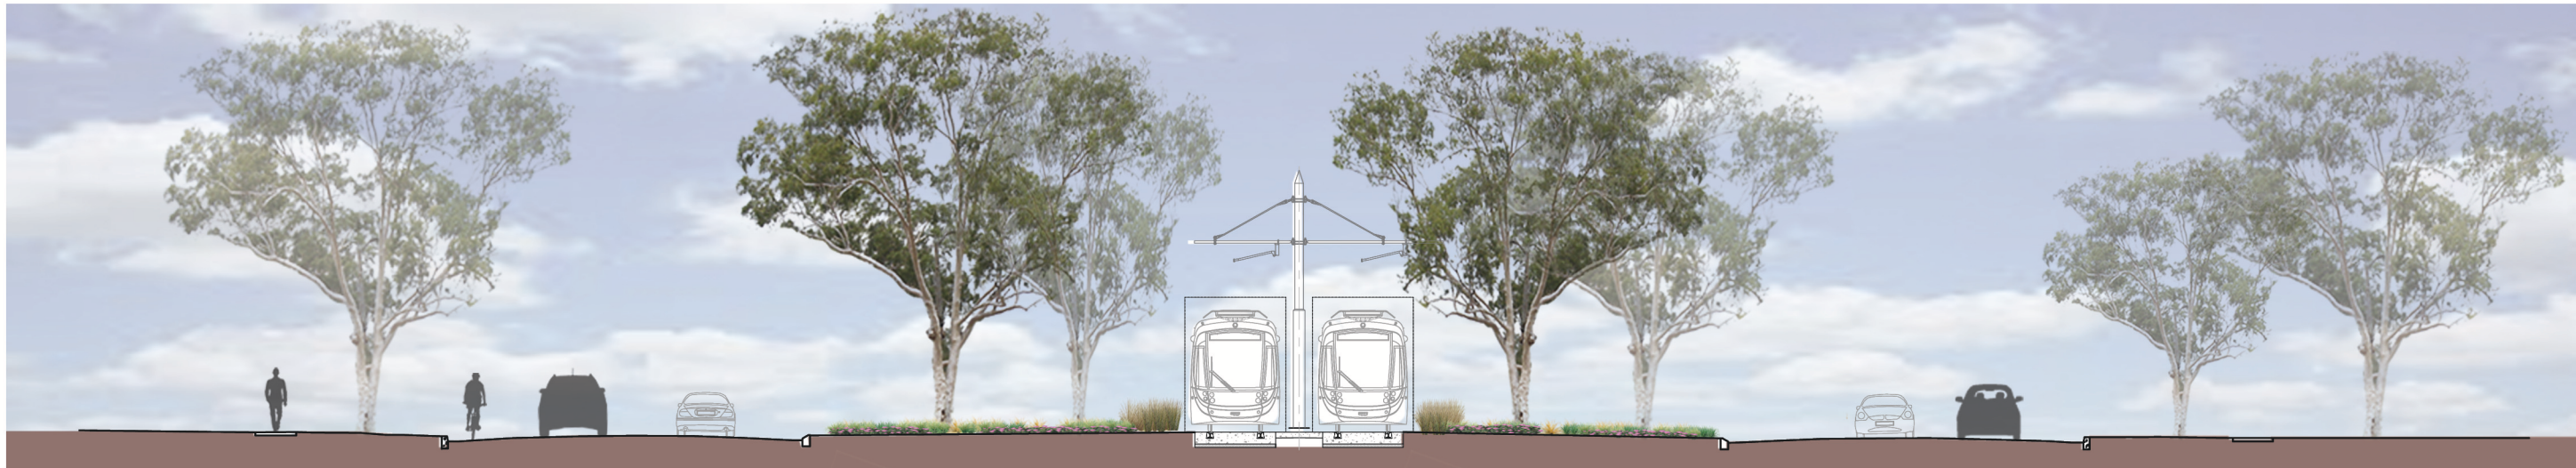
**LEGEND**

-  EXISTING TREE PLANTING
-  NEW TREE PLANTING  
EUCALYPTUS MANNIFERA
-  NEW PEDESTRIAN PAVEMENT
-  EXISTING PAVEMENT
-  NATIVE GRASS AND PURPLE WILD FLOWER MIX  
MID MEDIAN PLANTING
-  STREET FURNITURE
-  BIKE RACKS
-  CROSSING
-  CYCLEPATH / PEDESTRIAN PATH


**NATIVE GRASS & PURPLE WILD FLOWER MIX**

Species	End Median Planting	Mid-Median Planting
 <i>Poa labillardieri</i> 'Eskdale'	140mm pot	140mm pot
 <i>Dianella revoluta</i>	140mm pot	Envirocell
 <i>Dianella caerulea</i> 'Breeze'	140mm pot	Envirocell
 <i>Dianella caerulea</i> 'Little Jess'	140mm pot	Envirocell
 <i>Eryngium ovinum</i>	140mm pot	Envirocell
 <i>Grevillea lanigera prostrate</i>	140mm pot	140mm pot


Species	End Median Planting	Mid-Median Planting
 <i>Hardenbergia violacea</i>	140mm pot	Envirocell
 <i>Wahlenbergia stricta</i>	140mm pot	Envirocell
 <i>Brachyscome multifida</i>	140mm pot	Envirocell
 <i>Stylidium graminifolium</i>	140mm pot	Envirocell



NORTHBOURNE AVENUE 5B  
NATIVE GRASS & PURPLE WILDFLOWER PLANTING - END MEDIAN TREATMENT

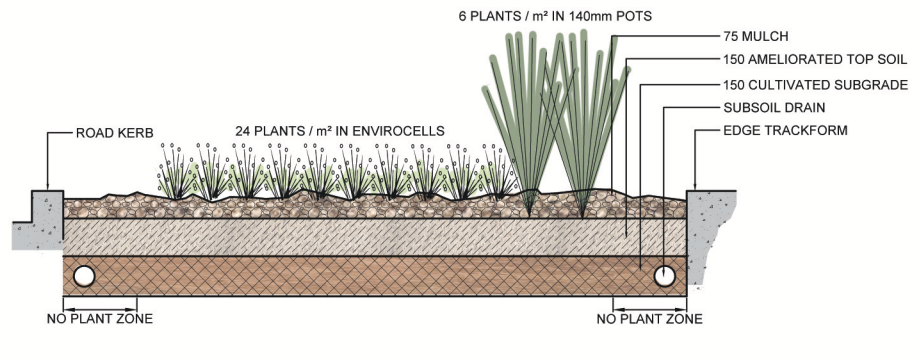

NORTHBOURNE AVENUE 5B  
NATIVE GRASS & PURPLE WILDFLOWER PLANTING - MID-MEDIAN TREATMENT

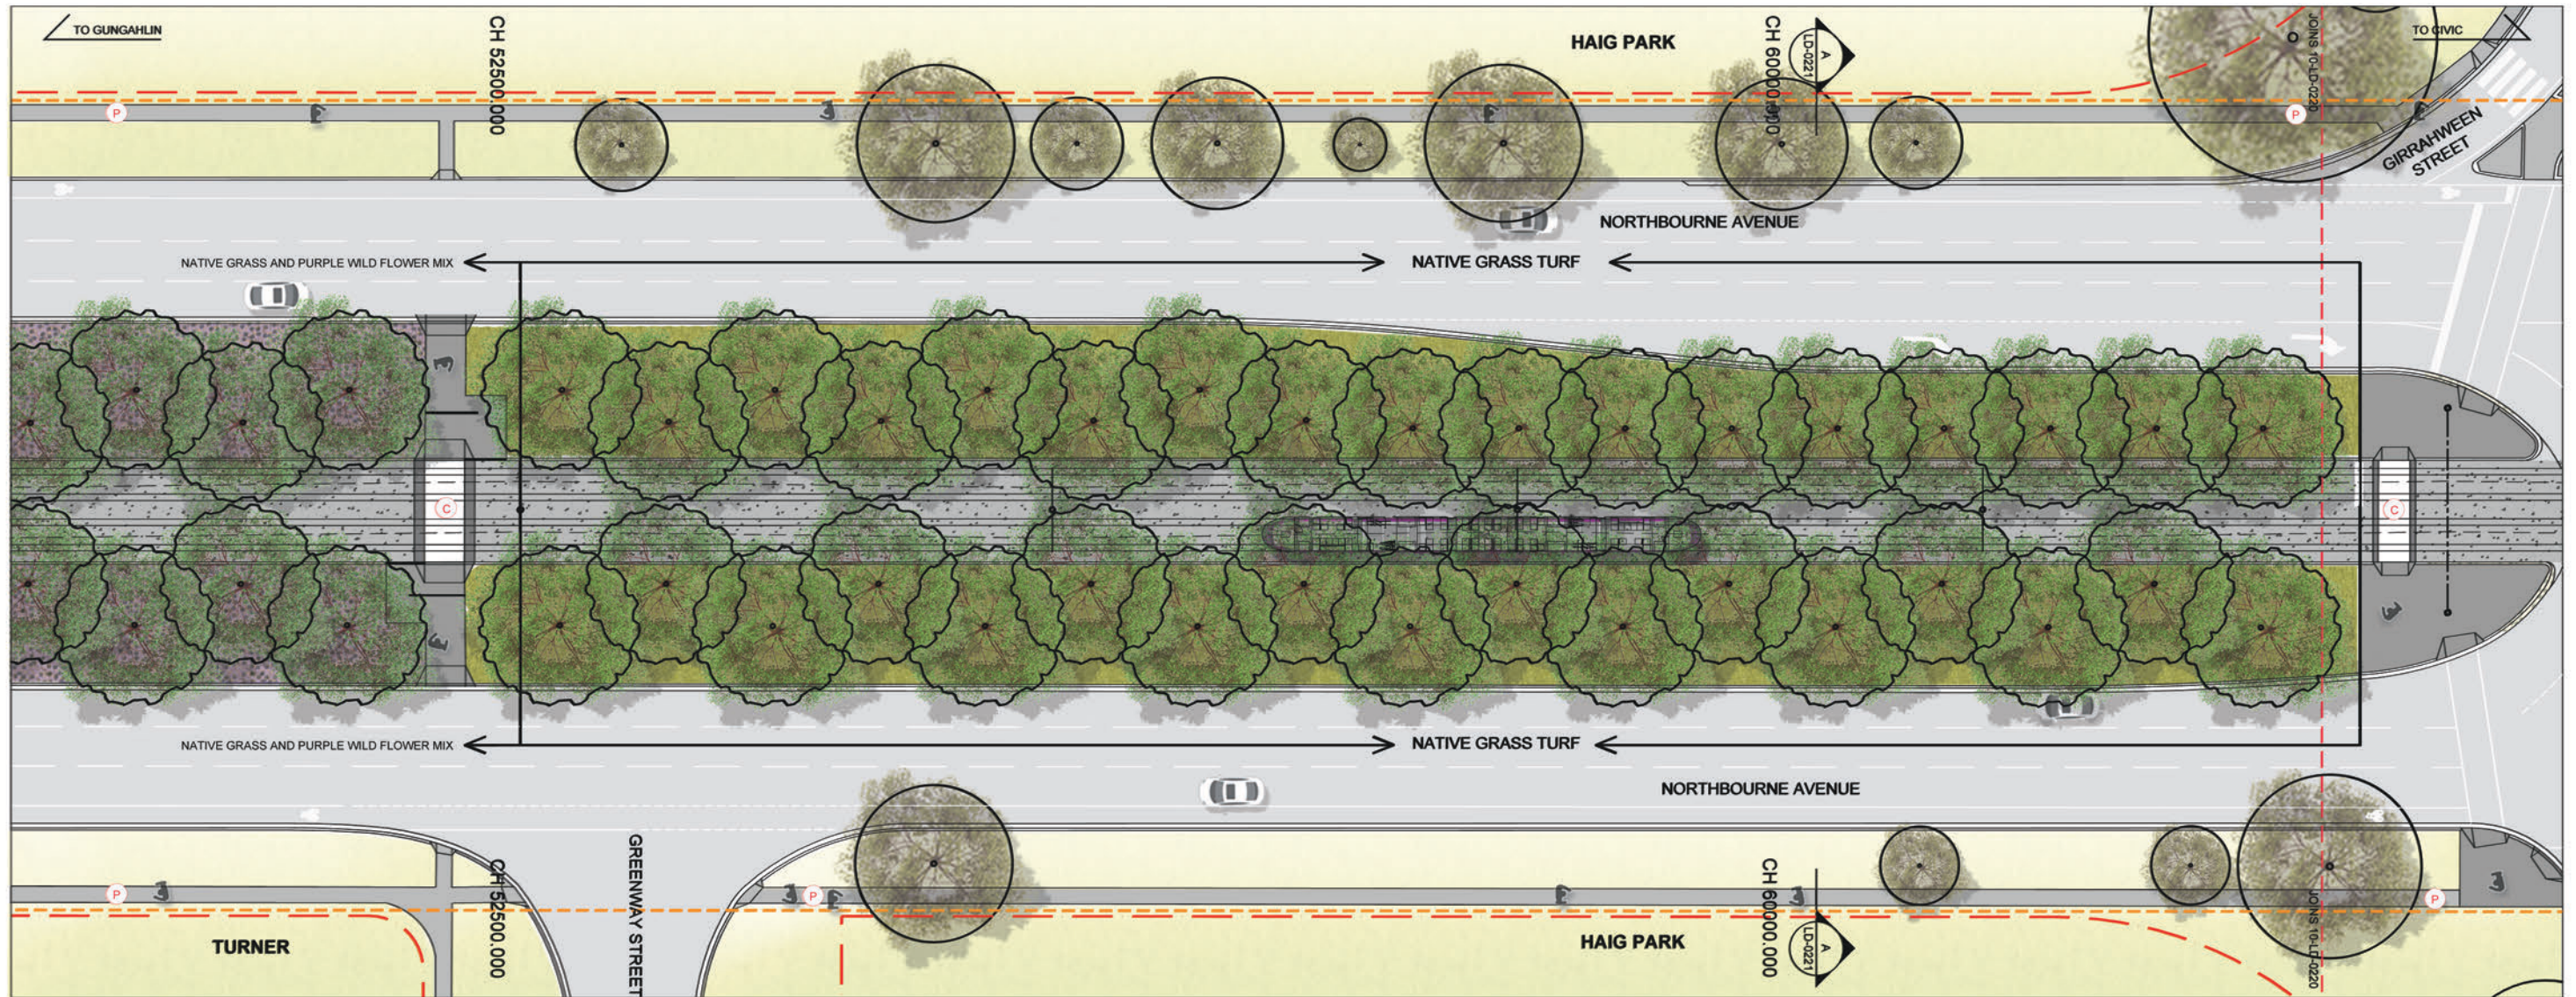





**LEGEND**

-  EXISTING TREE PLANTING
-  NEW TREE PLANTING  
EUCALYPTUS MANNIFERA
-  NEW PEDESTRIAN PAVEMENT
-  EXISTING PAVEMENT
-  NATIVE GRASS AND PURPLE WILD FLOWER MIX
-  NATIVE GRASS TURF
-  STREET FURNITURE
-  BIKE RACKS
-  CROSSING
-  CYCLEPATH / PEDESTRIAN PATH
-  PROJECT BOUNDARY
-  NATIONAL CAPITAL AUTHORITY (NCA) BOUNDARY

**NATIVE GRASS & PURPLE WILD FLOWER MIX**

Species	End Median Planting	Mid-Median Planting
 <i>Poa labillardieri</i> 'Eskdale'	140mm pot	140mm pot
 <i>Dianella revoluta</i>	140mm pot	Envirocell
 <i>Dianella caerulea</i> 'Breeze'	140mm pot	Envirocell
 <i>Dianella caerulea</i> 'Little Jess'	140mm pot	Envirocell
 <i>Eryngium ovinum</i>	140mm pot	Envirocell
 <i>Grevillea lanigera prostrate</i>	140mm pot	140mm pot

Species	End Median Planting	Mid-Median Planting
 <i>Hardenbergia violacea</i>	140mm pot	Envirocell
 <i>Wahlenbergia stricta</i>	140mm pot	Envirocell
 <i>Brachyscome multifida</i>	140mm pot	Envirocell
 <i>Stylidium graminifolium</i>	140mm pot	Envirocell

**NATIVE GRASS TURF**

Species	Supply Size
 <i>Bothriochloa macra</i>	Turf Rolls
 <i>Microlaena stipoides</i>	Turf Rolls