



NOTE
1. REFER TO LANDSCAPE ARCHITECTS DRAWINGS FOR SURFACE TREATMENTS



SEDIMENT BASIN CONTROL MCD01
SCALE 1:100

REFERENCES
1. FOR GENERAL NOTES AND LEGEND REFER DRAWING No. CN-0002

This drawing is confidential and shall only be used for the purpose of this project. The signing of this title block confirms the design and drafting of this project have been prepared and checked in accordance with the AECOM quality assurance system to ISO 9001-2000.



CONSULTANT
AECOM Australia Pty Ltd
A.B.N 20 093 846 925
www.aecom.com

PROJECT
PARKES SECTION 3
BLOCK 6

CLIENT
LAND DEVELOPMENT AGENCY
Level 6 TransACT House
470 Northbourne Avenue,
Dickson ACT 2602
02 62073001 tel 02 6207 6110 fax
www.lda.act.gov.com
A.B.N 20 419 925 579

REGISTRATION

NOT FOR CONSTRUCTION

PROJECT MANAGEMENT INITIALS

DESIGNER	JP	JP
CHECKED		APPROVED

PROJECT DATA

DATUM	SURVEY
-------	--------

ISSUE/REVISION

ISSUE	DATE	DESCRIPTION
B	15.05.15	NCA AND TAMS SUBMISSION
A	02.04.15	DRAFT FSP
I/R	DATE	DESCRIPTION

PROJECT NUMBER


60314240

SHEET TITLE


DETENTION BASIN
PLAN

SHEET NUMBER

60314240-SHT-20-NRTH-CD-2301

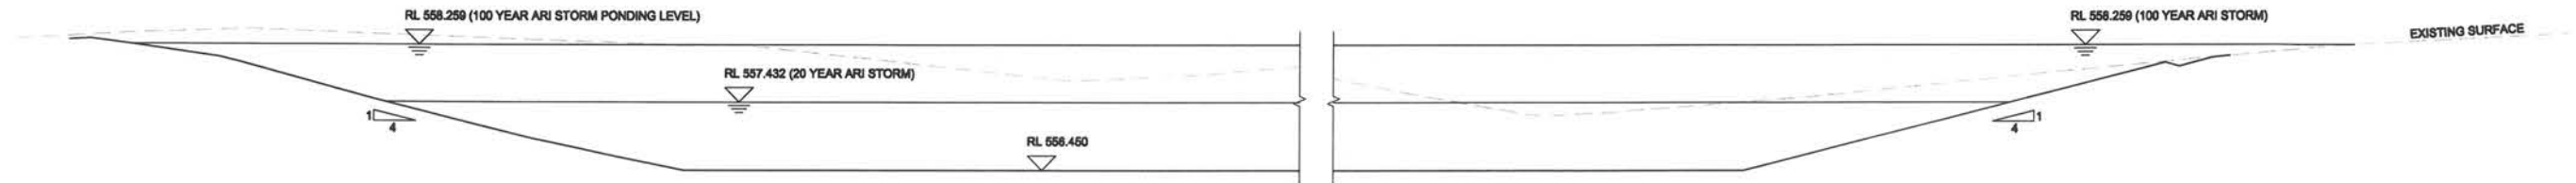

1 SECTION
 CD-2301 SCALE 1:50

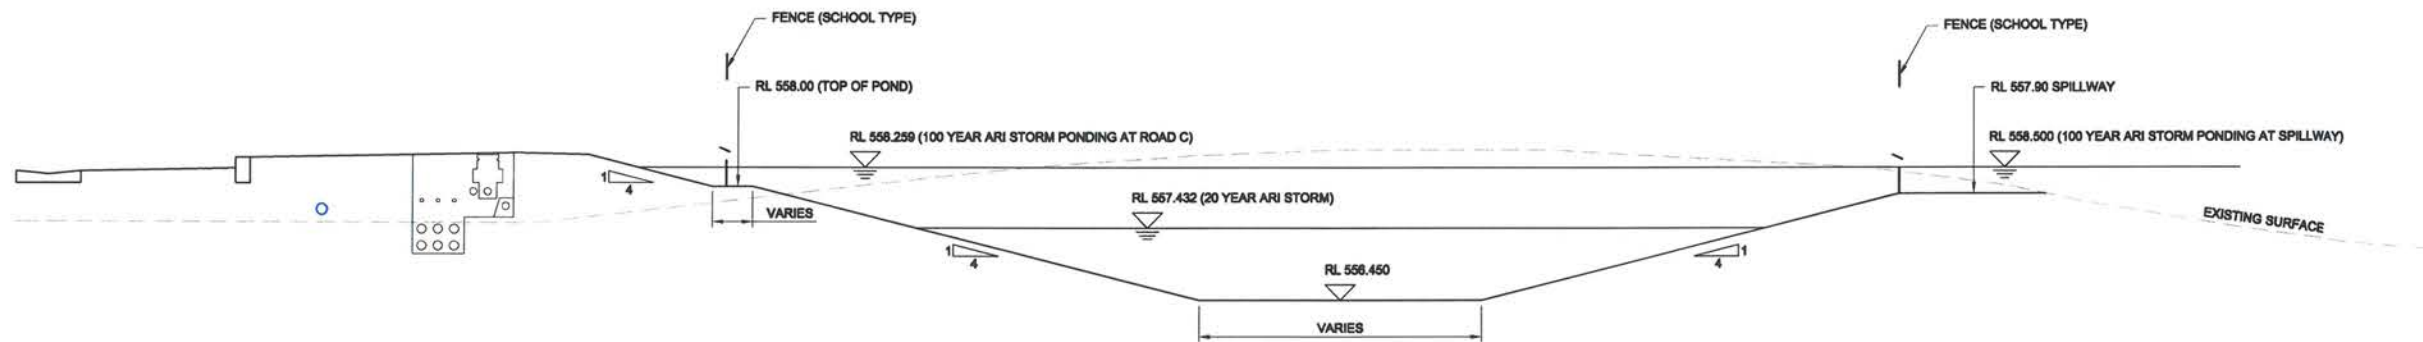

2 SECTION
 CD-2301 SCALE 1:50



This drawing is confidential and shall only be used for the purpose of this project. The signing of this title block confirms the design and drafting of this project have been prepared and checked in accordance with the AECOM quality assurance system to ISO 9001-2000.



AECOM Australia Pty Ltd
 A.B.N 20 093 846 925
 www.aecom.com

PROJECT
 PARKES SECTION 3
 BLOCK 6

CLIENT
 LAND DEVELOPMENT AGENCY
 Level 6 TransACT House
 470 Northbourne Avenue,
 Dickson ACT 2602
 02 62073001 tel 02 6207 6110 fax
 www.lda.act.gov.com
 A.B.N 20 419 925 579

REGISTRATION

NOT FOR CONSTRUCTION

PROJECT MANAGEMENT INITIALS

-	JP	JP
DESIGNER	CHECKED	APPROVED

PROJECT DATA

DATUM	SURVEY
-------	--------

ISSUE/REVISION

IR	DATE	DESCRIPTION
B	15.05.15	NCA AND TAMS SUBMISSION
A	02.04.15	DRAFT FSP

PROJECT NUMBER

60314240

SHEET TITLE

DETENTION BASIN
 TYPICAL CROSS SECTIONS

SHEET NUMBER

60314240-SHT-20-NRTH-CD-2311