



CL-3 LONG SECTION

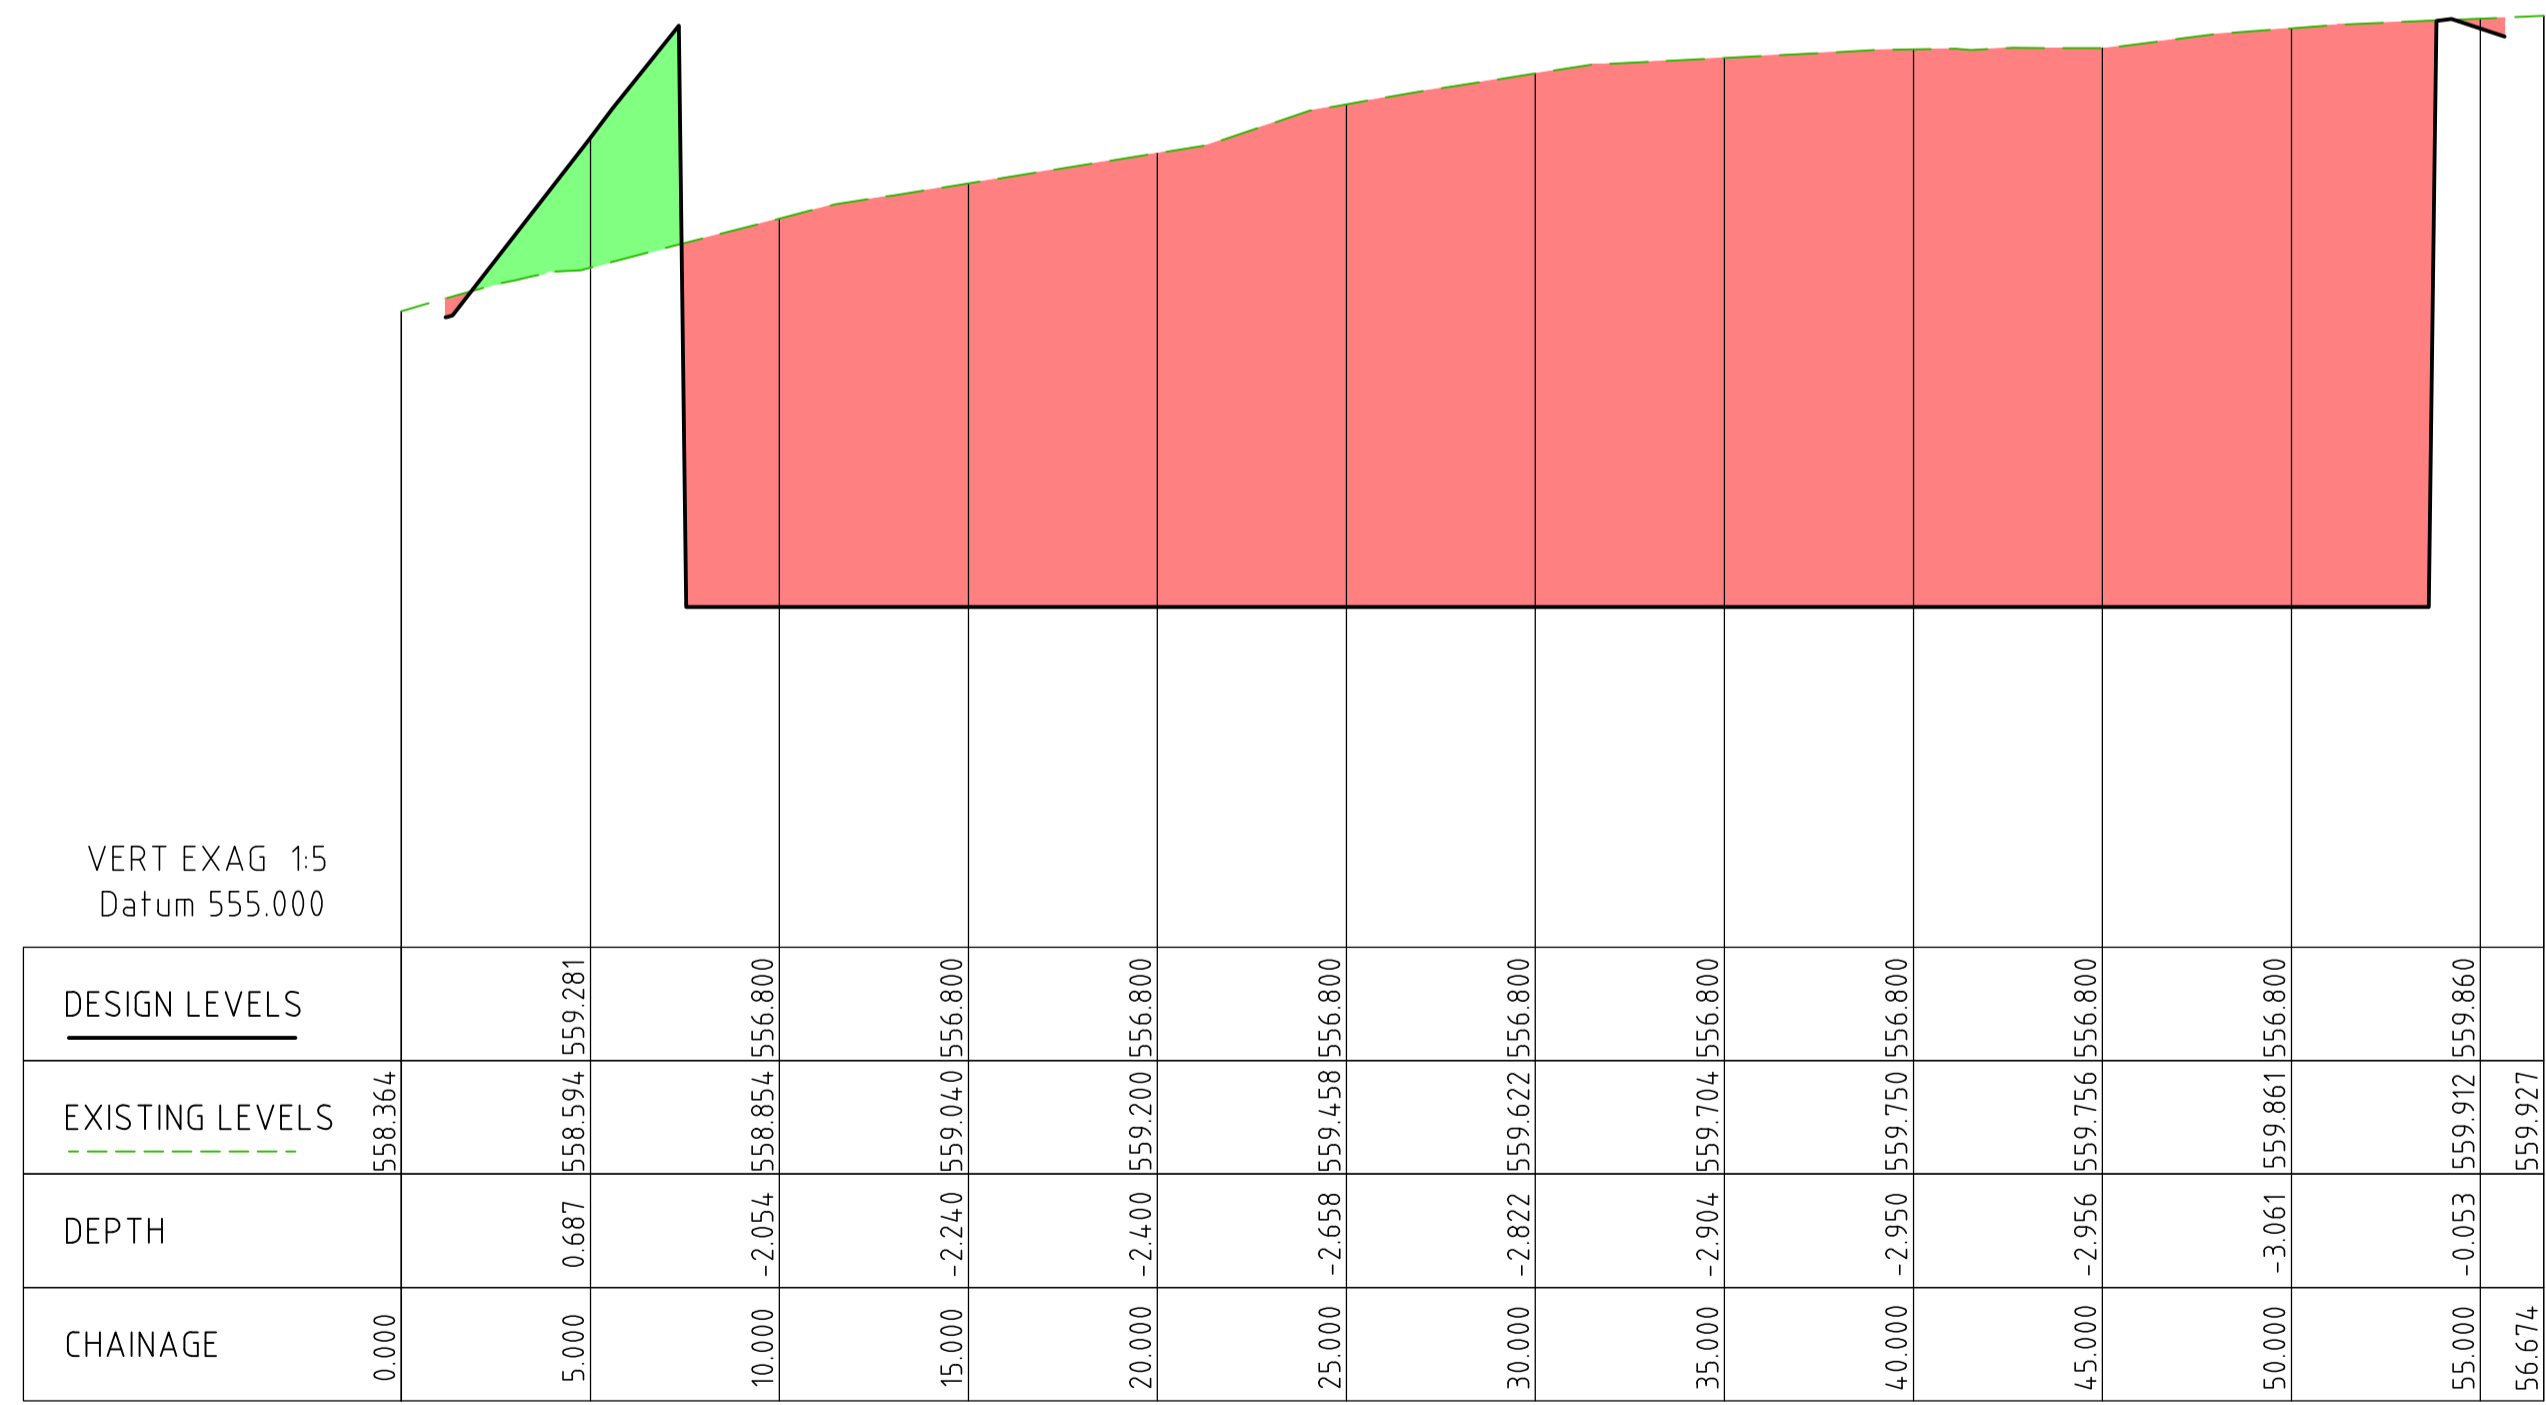

CL-4 LONG SECTION

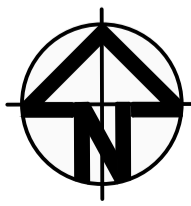

CLIENT  
**CANBERRA GIRLS  
GRAMMAR SCHOOL**



ARCHITECT  
**STEWART ARCHITECTURE**



PROJECT TITLE  
**CANBERRA GIRLS GRAMMAR SCHOOL  
AQUATIC FACILITY**

DESIGNED BY  
AM  
CHECKED BY  
CO  
AUTHORISED BY  
DATE  
28/10/2016

DRAWING TITLE  
**BULK EARTHWORKS  
SECTIONS 2**  
PROJECT LOCATION  
**BLOCK 15,16 SECTION 17  
YARRALUMLA BAY ACT**

SCALE  
0m 2 4 6 8 10  
1:200 @A1 1:400 @A3

JOB NO. **160448** DRAWING NO. **C112** REV. **A**

ISSUE	FSP FOR APPROVAL	DATE	DATE	LT	DRAWN
1		02.08.16			