




SOUTH EAST AERIAL VIEW
OF PROPOSAL + EXISTING BUILDING



VIEW UP TO PROPOSED BUILDING,
DECK + ALTERED EXISTING BUILDING

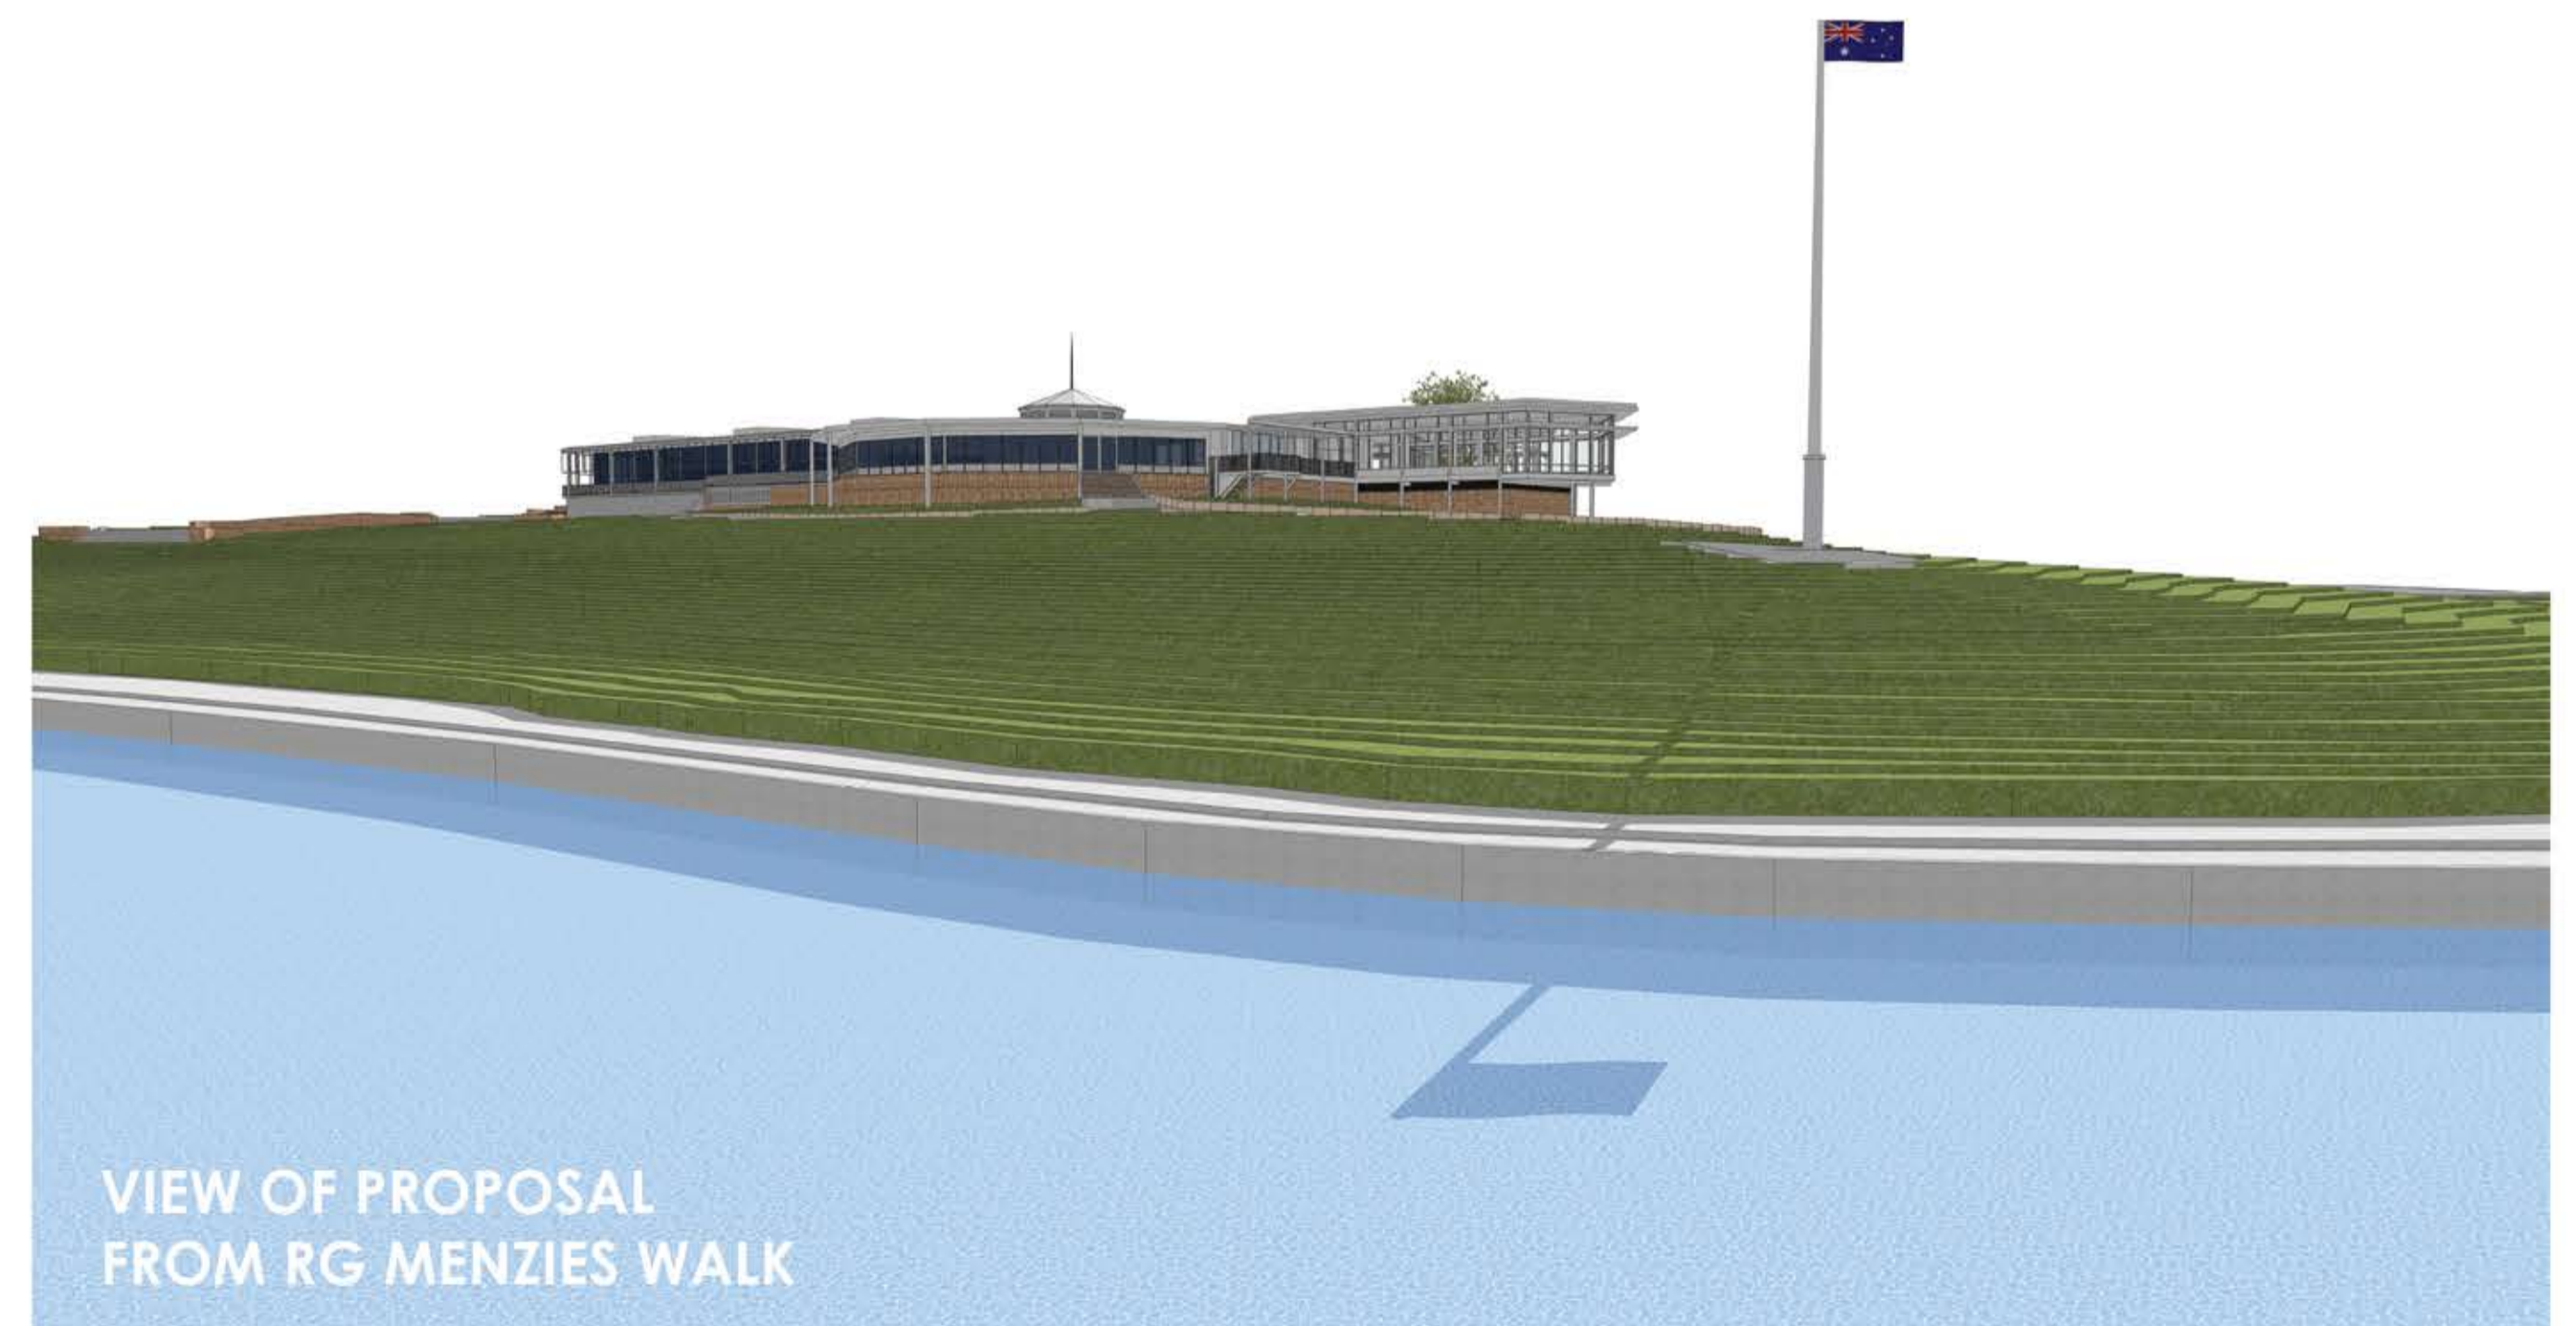

VIEW OF PROPOSAL
FROM RG MENZIES WALK

ISSUE: A	ISSUED FOR WORKS APPROVAL	DATE: 21.01.20	CONSULTANTS:	ARCHITECT: T+AA Townsend + Associates Architects E info@t-a.com.au P (02) 6257 7033	PROJECT: REGATTA POINT ALTERATIONS + ADDITIONS	NORTH POINT	DRAWING TITLE: 3D MODEL IMAGES					DRAWING NO. IM02	
							STAGE: WORKS APPROVAL						
				SCALE BAR:	CLIENT: Australian Government National Capital Authority		DRAWN: AE	CHECKED: -	VERIFIED: -	DATE: JAN 2020	SCALE: NTS	JOB NO. 1903	ISSUE: A