
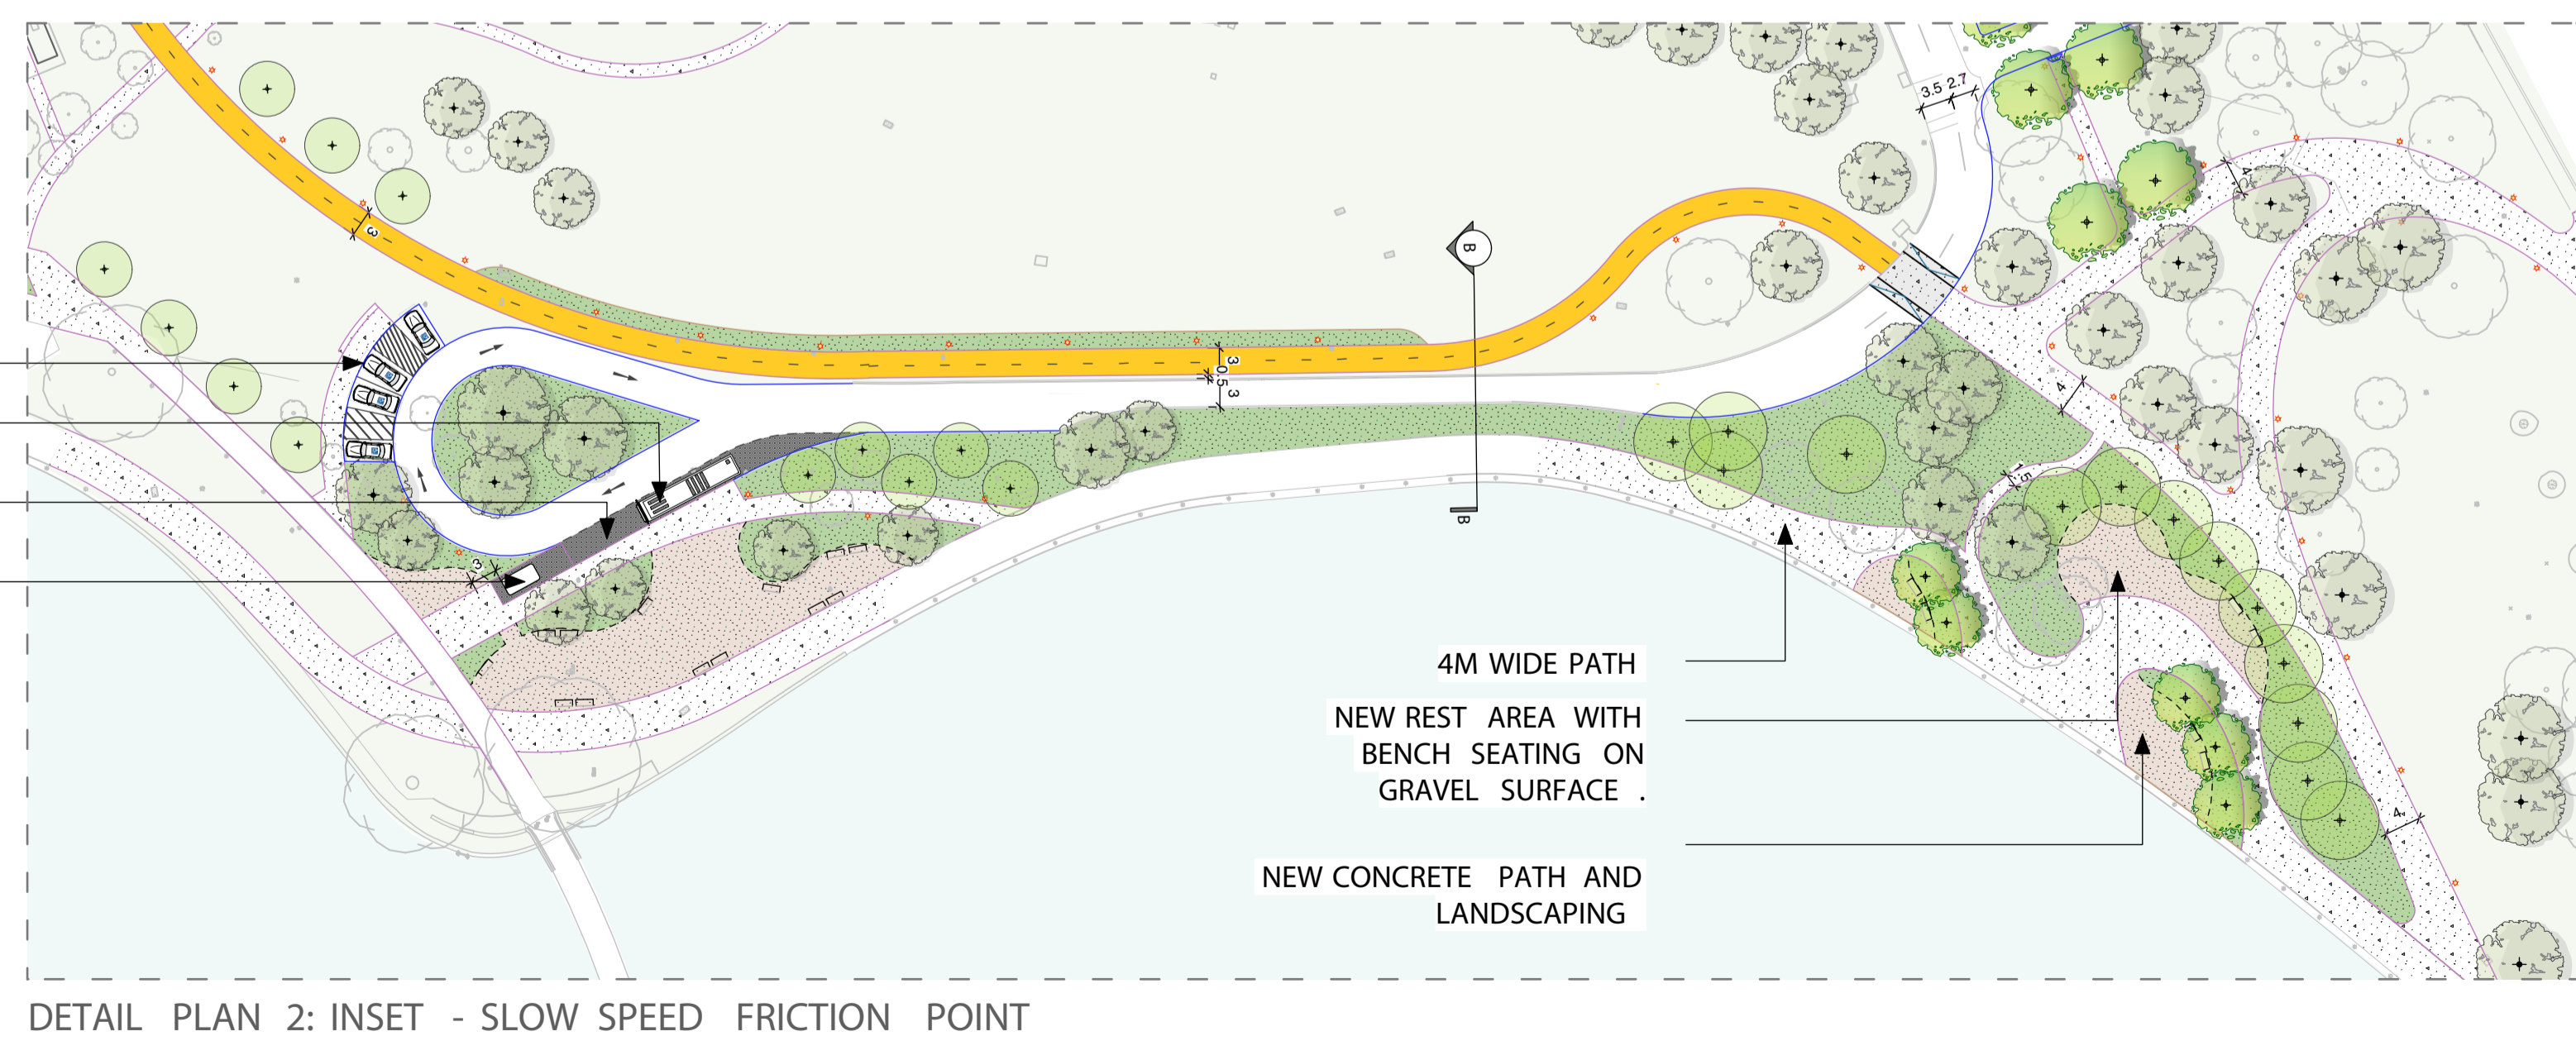
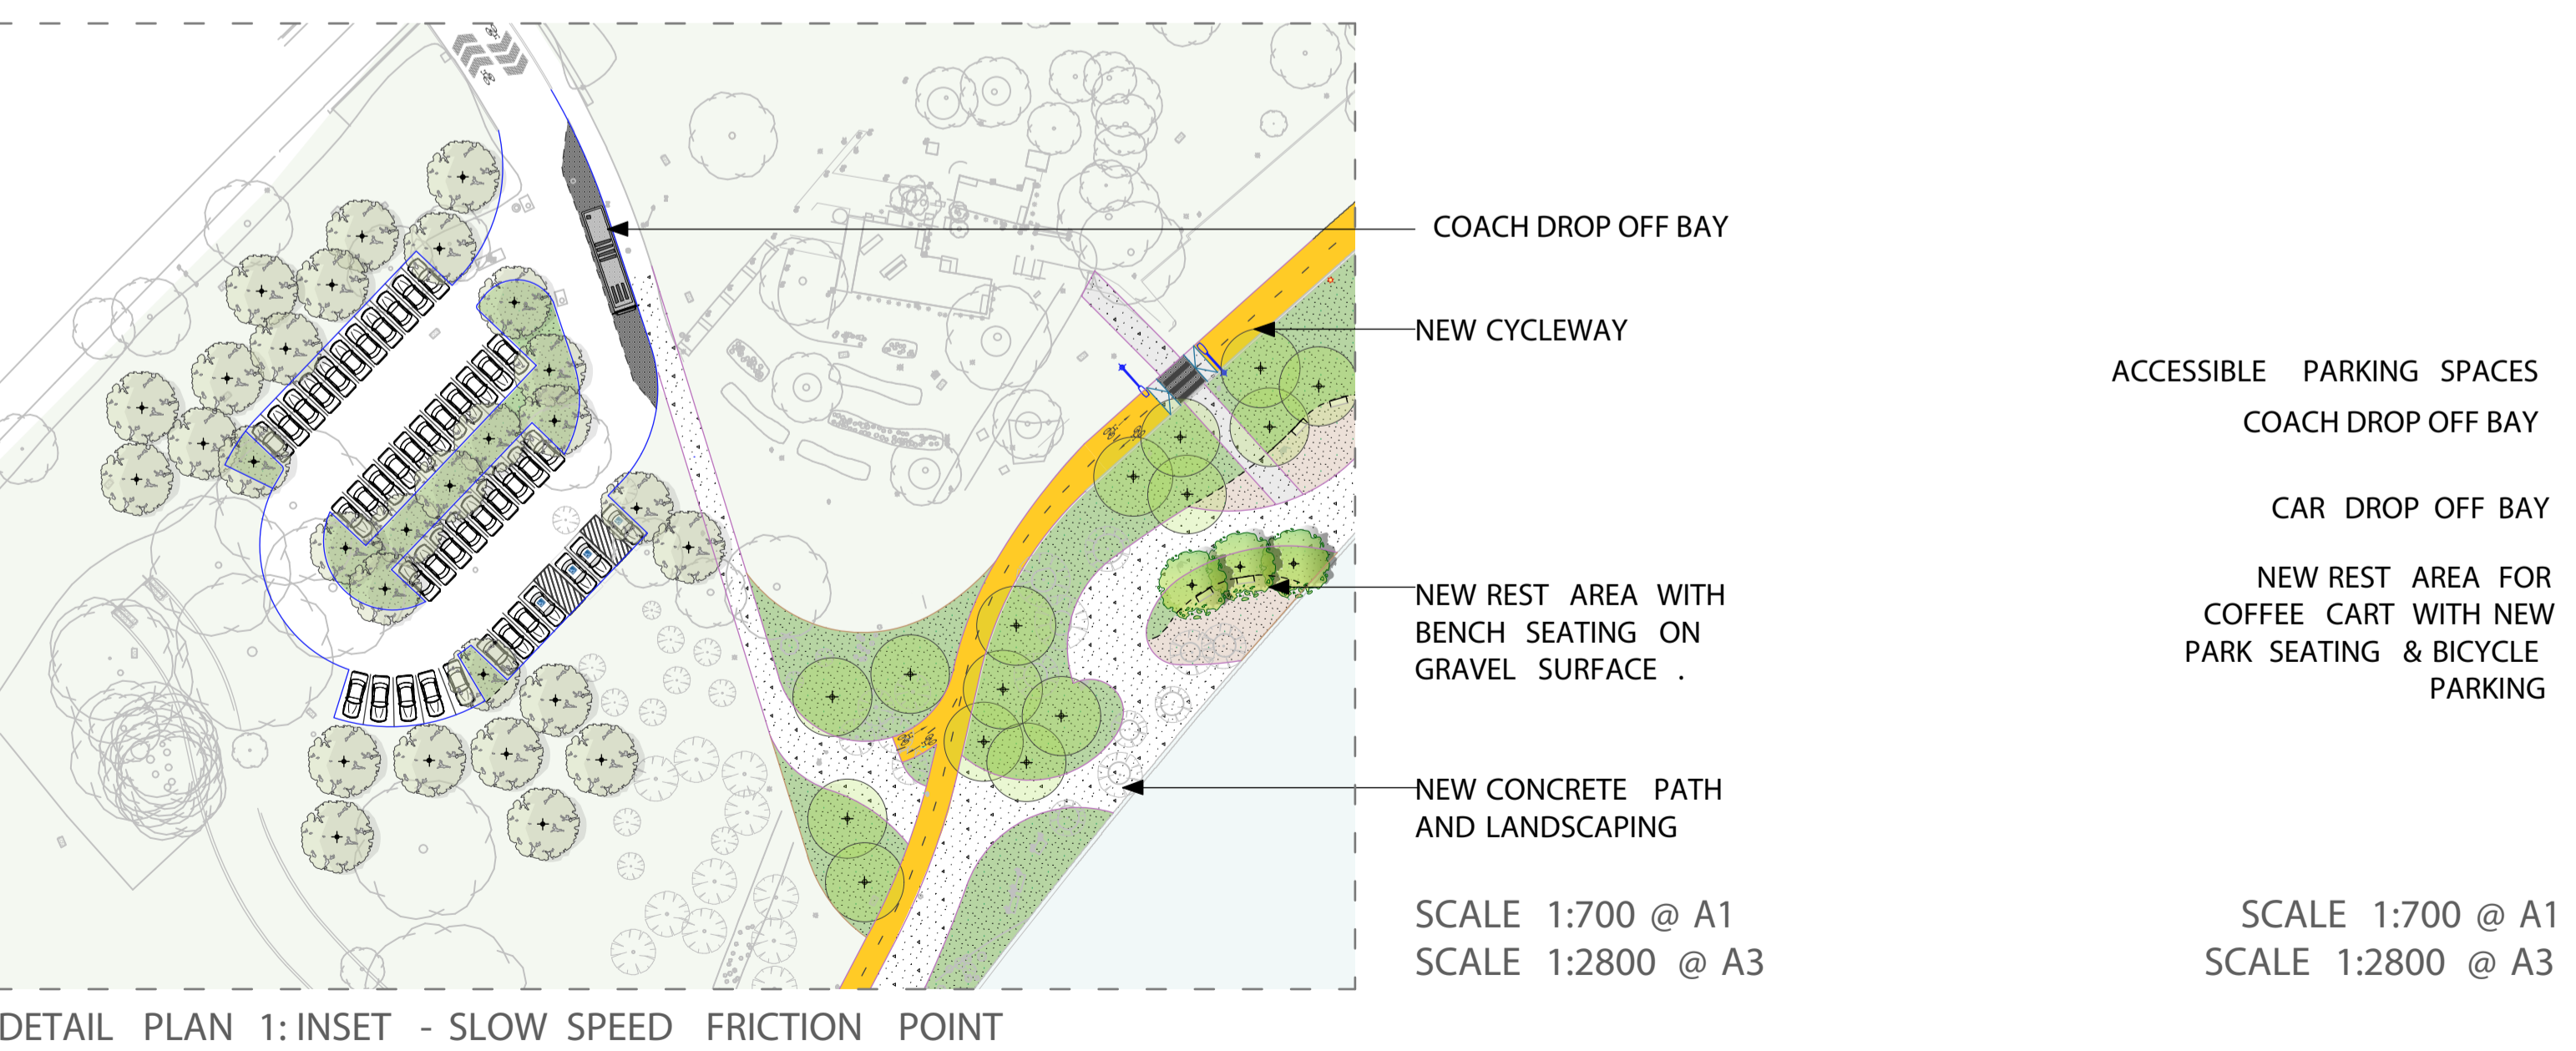
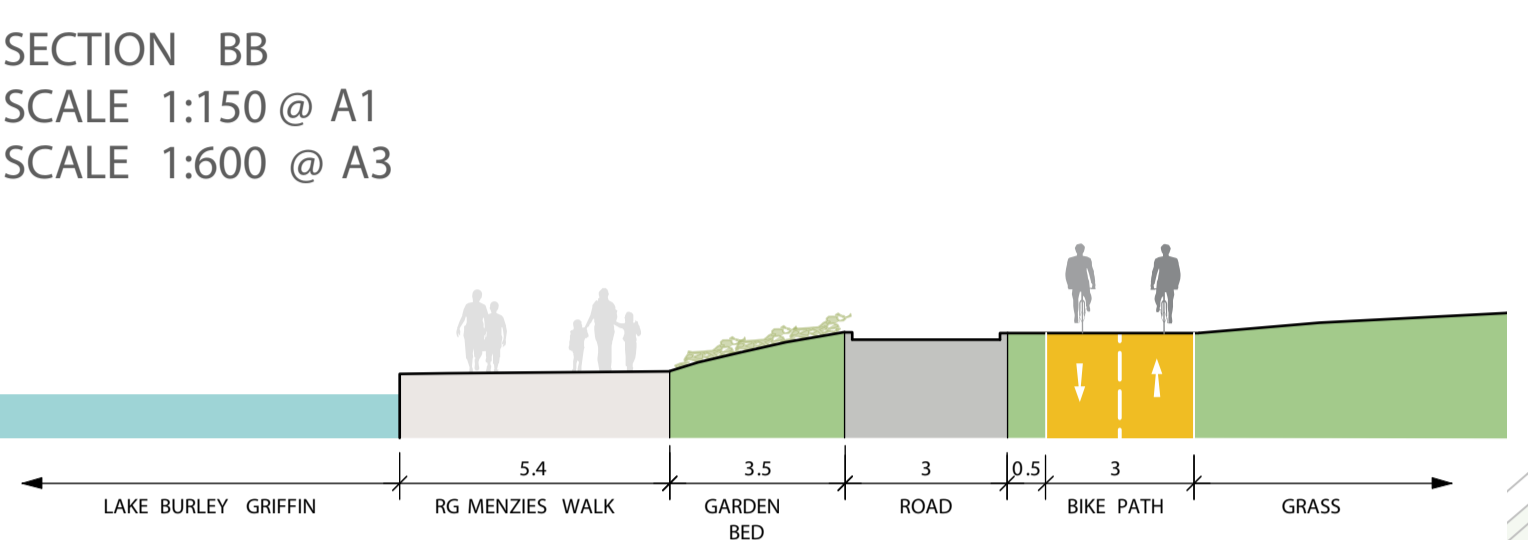


KINGS PARKS IMPROVEMENT STRATEGY: CONCEPT

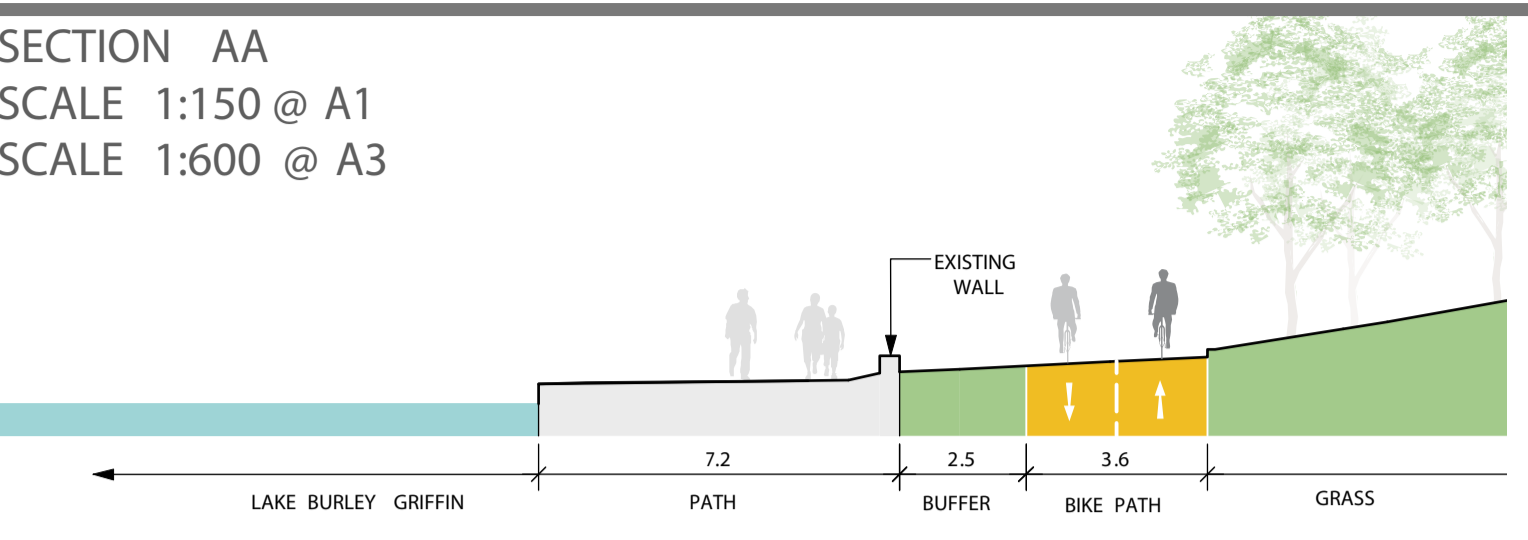

LEGEND

- Shared pedestrian & cycle path
- New concrete pavement
- Dedicated cycleway
- New granite paving
- New garden bed
- New pavement markings
- New seat
- Parking
- New trees

SCALE 1:1400 @ A1
SCALE 1:5600 @ A3