


**TREE 01 (TO BE REMOVED)**

PT NO. 23  
NCA NO. 3427  
PINUS CANARIENSIS

Currently in good condition. Sits adjacent to Western Pinus plantings, yet due to different species, canopy characteristics and general appearance TREE 01 is clearly no part of these plantings. TREE 01 will be compromised due to proposed levels to create open grass area and demolition of current underground toilets which is part of brief.

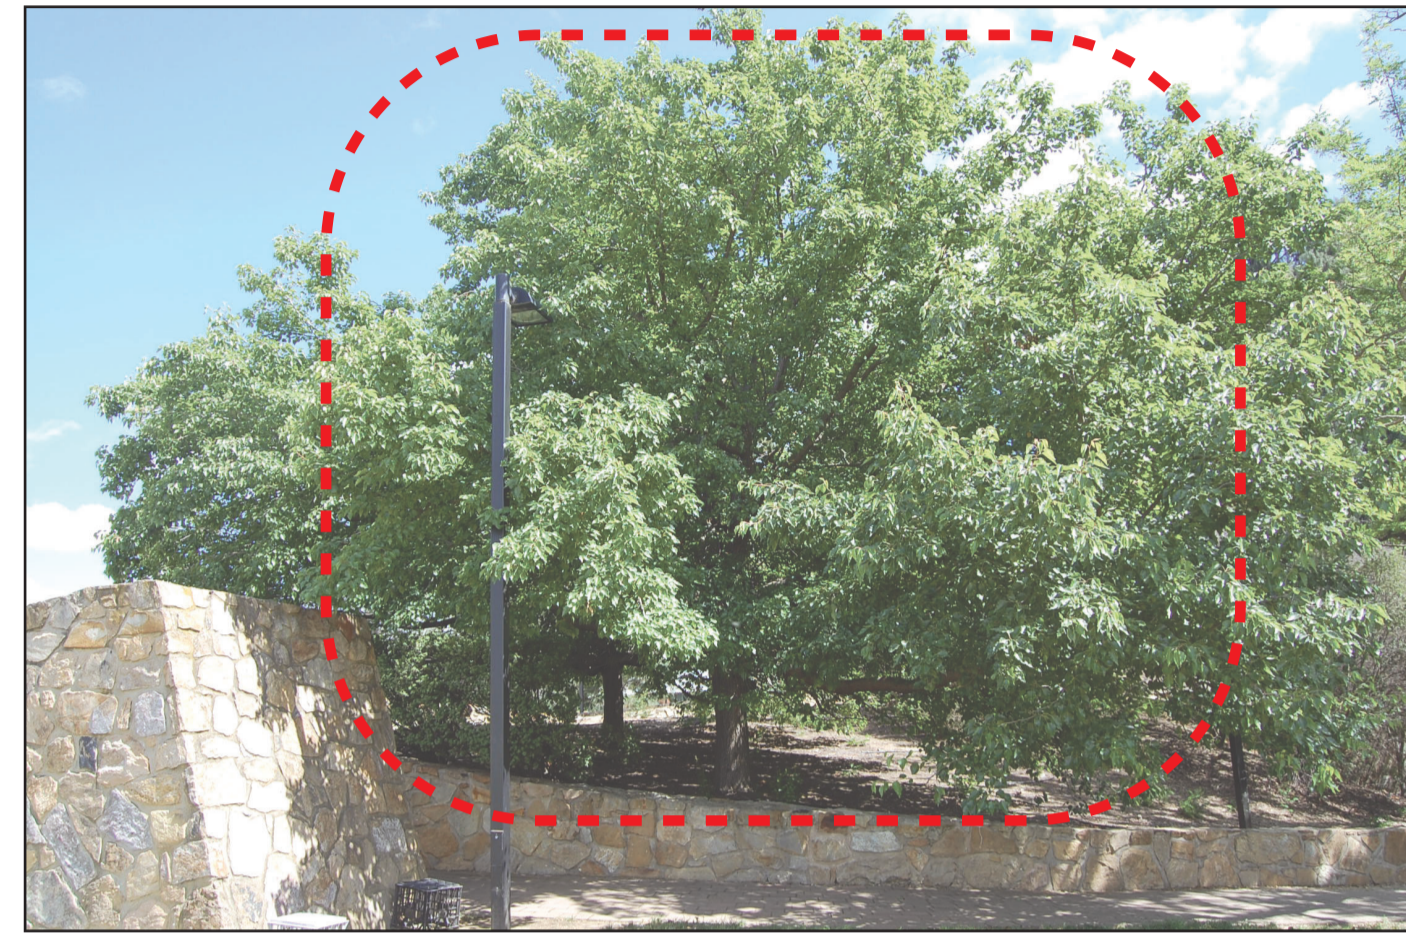

**TREE 02 (TO BE REMOVED)**

PT NO. 30  
NCA NO. N/A  
PYRUS USSURIENSIS

Deciduous tree, seemingly in good condition. TREE 02 sits in raised landscape behind retaining wall due to location of underground toilets. Will be compromised due to demolition of toilets and creation of new grass landscape. Required to be demolished to enable construction of proposed accessible walkway.



**TREE 03 (TO BE REMOVED)**

PT NO. 30  
NCA NO. N/A  
PYRUS USSURIENSIS


Deciduous tree, seemingly in good condition. TREE 03 sits in raised landscape behind retaining wall due to location of underground toilets. Will be compromised due to demolition of toilets and creation of new grass landscape. Required to be demolished to enable construction of proposed accessible walkway.



**TREE 04 (TO BE REMOVED)**

PT NO. 145  
NCA NO. 1842  
PRUNUS LUSITANICA

TREE 04 seemingly in decent condition. Removal required for construction of proposed service road/pedestrian walkway.

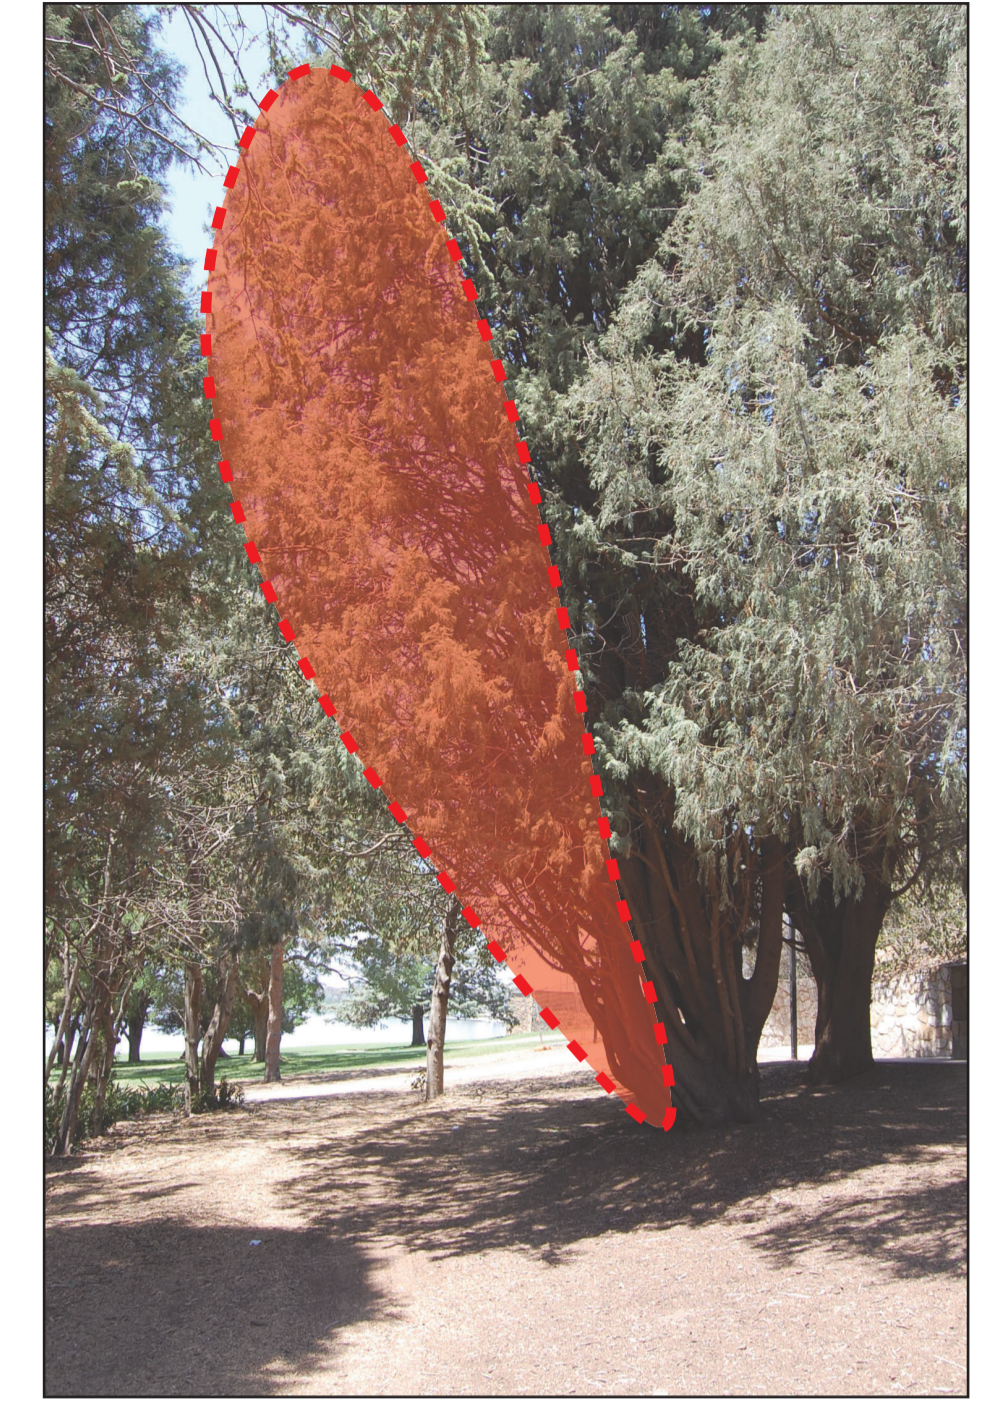

**TREE 05 (TO BE TRIMMED)**

Pt No. 152  
NCA No. N/A  
CUPRESSUS SEMPERVIRENS

TREE 05 seemingly in decent condition. Trimming of tree required for protection and to allow access for heavier vehicle, eg. Garbage trucks. Branches to be trimmed to allow for 6m high clearance as required.



**SHRUBS 06 (TO BE REMOVED)**

PT NO. N/A  
NCA NO. N/A  
PRUNUS LUSITANICA

SHRUBS 06 all seem to be inconsequential shrubbery of varying states of health from okay to dead. Seemingly random and no formalisation to planting. Demolition of underground toilet requires removal of listed shrubs.



**SHRUBS 07 (TO BE REMOVED)**

PT NO. N/A  
NCA NO. N/A  
ACACIA FIMBRIATA (APPEARS SICK)

SHRUBS 07 all seem to be inconsequential shrubbery of varying states of health from okay to dead. Seemingly random and no formalisation to planting. Demolition of underground toilet requires removal of listed shrubs.



**SHRUBS 08 (TO BE REMOVED)**

PT NO. N/A  
NCA NO. N/A  
PRUNUS LUSITANICA

SHRUBS 08 all seem to be inconsequential shrubbery of varying states of health from okay to dead. Seemingly random and no formalisation to planting. Demolition of underground toilet requires removal of listed shrubs.



**SHRUBS 09 (TO BE REMOVED)**

PT NO. N/A  
NCA NO. N/A  
ACACIA FIMBRIATA (DEAD)

SHRUBS 09 all seem to be inconsequential shrubbery of varying states of health from okay to dead. Seemingly random and no formalisation to planting. Demolition of underground toilet requires removal of listed shrubs.

ISSUE:	DATE:	CONSULTANTS:	ARCHITECT:	PROJECT:	NORTH POINT	DRAWING TITLE:	DRAWING NO.
A	21.01.20		<b>T+AA</b> Townsend + Associates Architects E info@t-a.com.au P (02) 6257 7033	<b>REGATTA POINT ALTERATIONS + ADDITIONS</b>		<b>TREE PROTECTION INFORMATION</b>	<b>LS02</b>
ISSUED FOR WORKS APPROVAL			SCALE BAR: 0 2 4 6 8 10 15 25 METRES	CLIENT: 		STAGE: <b>WORKS APPROVAL</b>	
						DRAWN: AE	ISSUE: A
						CHECKED: -	
						VERIFIED: -	
						DATE: JAN 2020	
						SCALE: 1:500 @ A3 1:250 @ A1	
						JOB NO. 1903	