




DEVELOPMENT APPROVAL DOCUMENTS
 THESE DRAWINGS ARE FOR DEVELOPMENT APPROVAL ONLY AND ARE NOT FOR CONSTRUCTION.

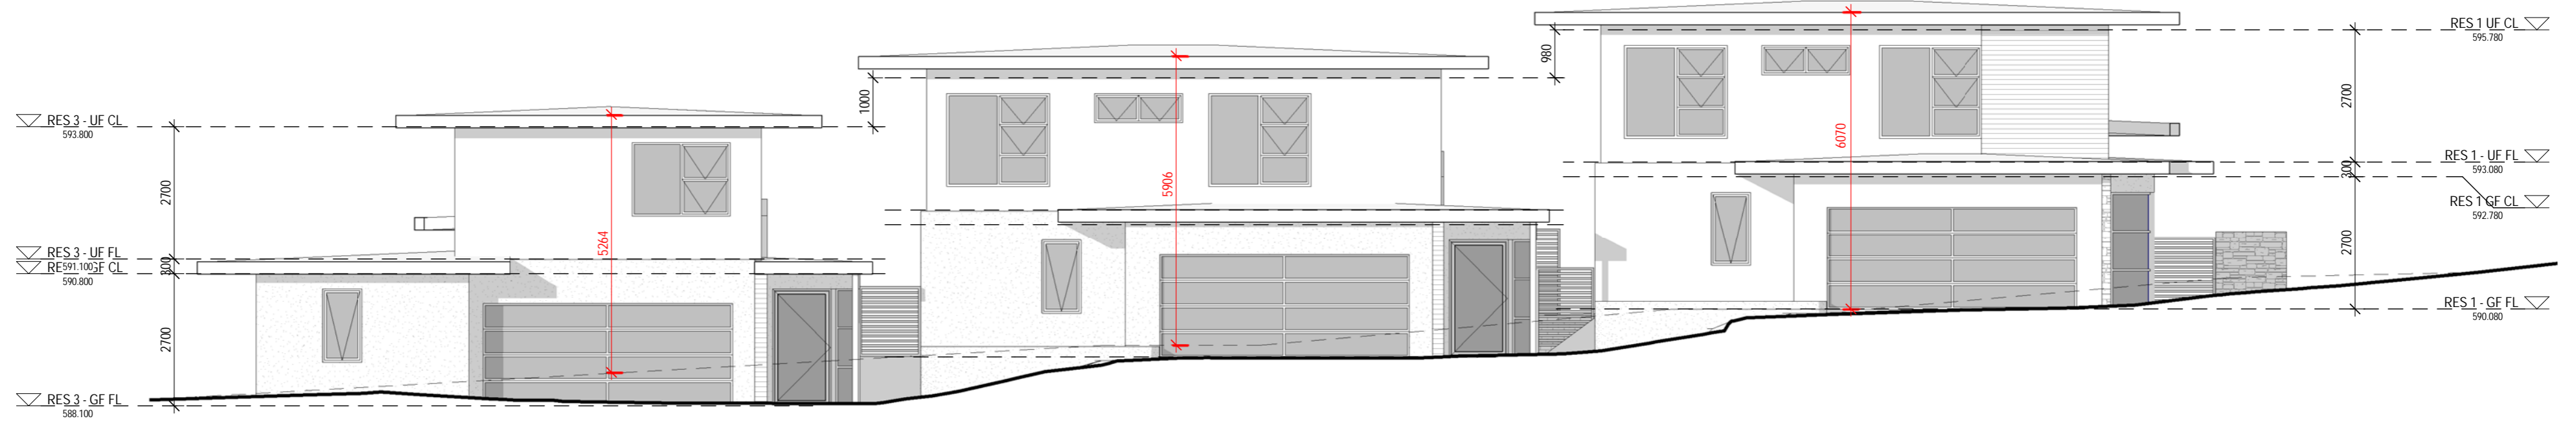

SITE WEST
SCALE: 1:100

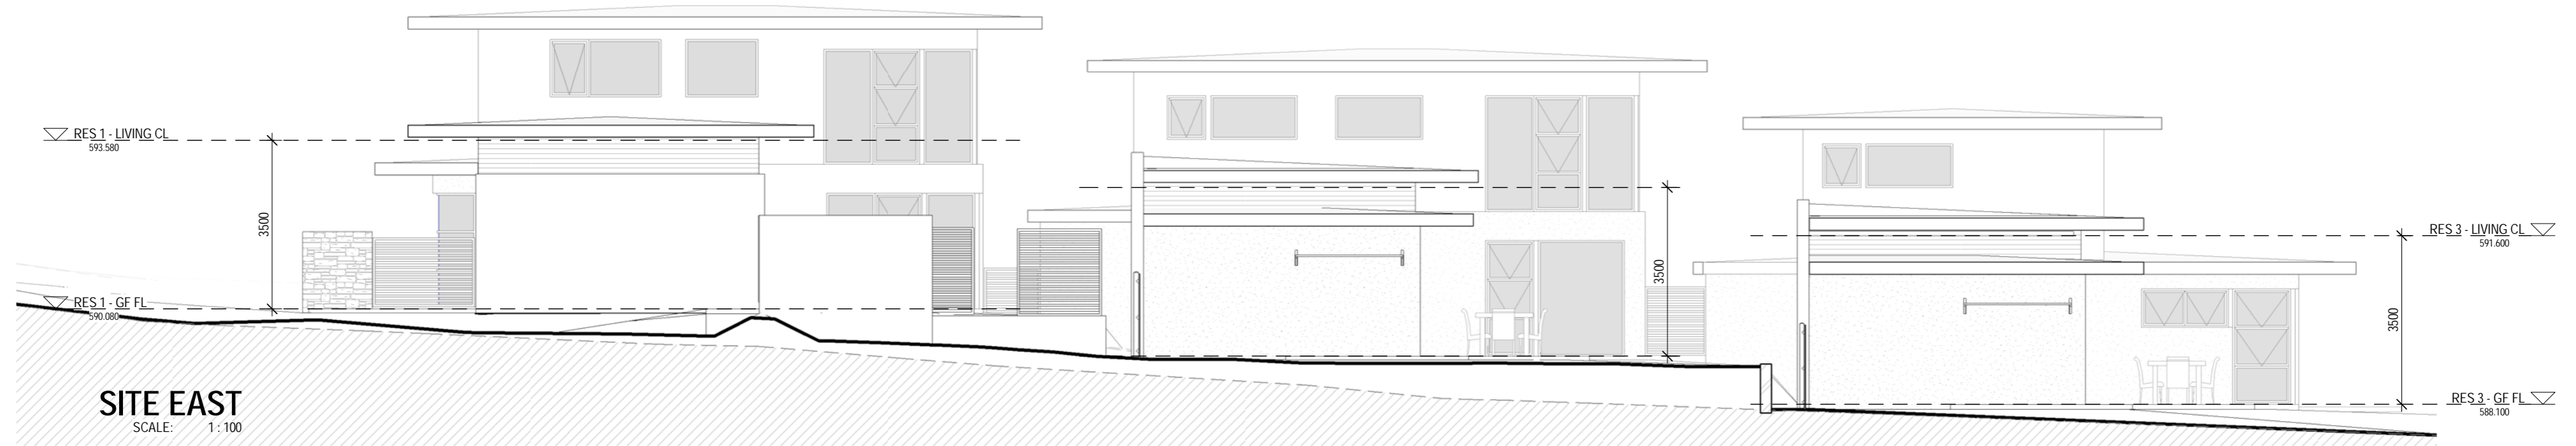

SITE EAST
SCALE: 1:100

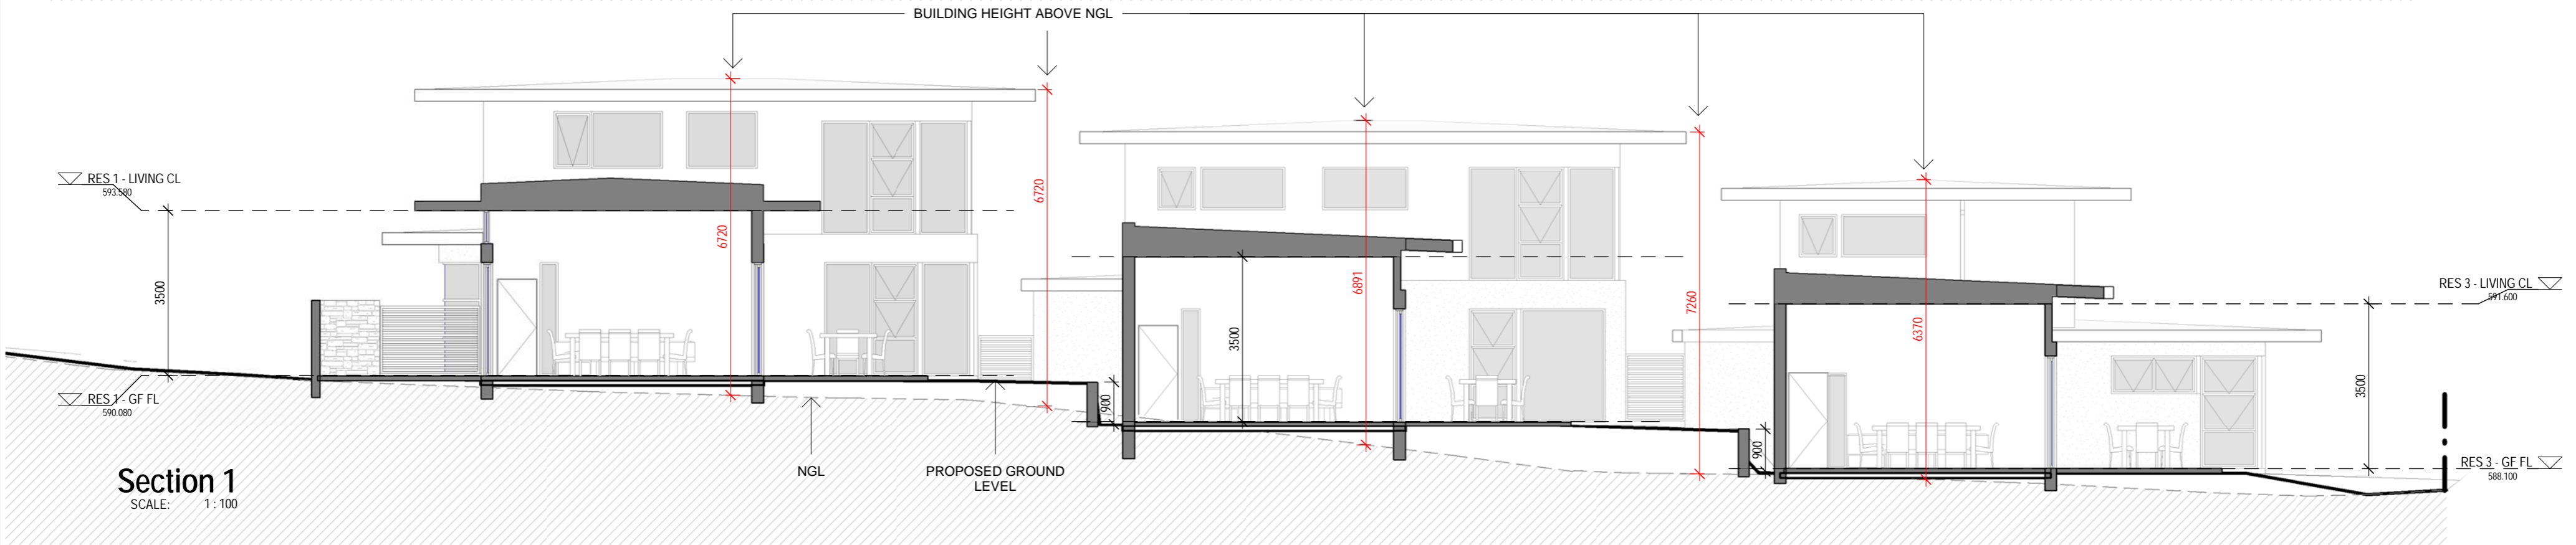

Section 1
SCALE: 1:100

PROJECT NO:

1816

Block 14 Section 6
12 SOMERS CRES, FORREST

TRAN

AMENDMENTS			
Revised	Date	Description	Code
By			

Checked: TT
Approved: TT
Reviewed:

DRAWN
CE
DATE
08/01/20

SCALE
1:100
REVISION

SITE - ELEVATIONS & SECTION

DA10

T ARCHITECTURE
35 KENNEDY STREET
KINGSTON ACT
Tel: 62226311 Fax: 62226312
A.B.N. 72 087 549 835 A.C.N. 087 549 835

