

GENERAL

- EXTENT OF WORKS - ST1A
- EXTENT OF WORKS - ST1B
- EXTENT OF WORKS - ST1A + ST1B

LEVELS + GRADING (TO BE CONFIRMED WITH CIVIL ENGINEER)

- RAMP - NEW
- + RL XXXX PROPOSED LEVEL
- + EX XXXX EXISTING LEVEL

PAVEMENTS + SURFACES

PAGE NO.

- PV01 ASPHALT FIRE TRUCK ACCESS - HEAVY VEHICLE GRADE
- PV02 INSITU CONCRETE - PEDESTRIAN GRADE EXPOSED AGGREGATE FINISH
- PV03 INSITU CONCRETE - VEHICLE GRADE EXPOSED AGGREGATE FINISH
- PV04 CONCRETE UNIT PAVER - LIGHT VEHICLE GRADE EXPOSED AGGREGATE FINISH
- PV05 TIMBER DECK HARDWOOD
- PV06 PAVING DETAIL
- GR01 COMPACTED DECO GRANITE
- GR02 COMPACTED ROAD BASE

BUILDING

- PA01 PAVILION 01 - ARRIVAL REFER TO ARCHITECTURE DOCUMENTATIONS
- PA02 PAVILION 02 - PLAYSPACE REFER TO ARCHITECTURE DOCUMENTATIONS

KERB + EDGE + WALL

- WA01.A WALL TYPE 1A - PLAYSPACE RETAINING WALL - ST1A MAX 1.4m H, CONCRETE BLOCKS
- WA01.B WALL TYPE 1B - PLAYSPACE RETAINING WALL - ST1B MAX 2.4m H, INSITU CONCRETE
- WA02 WALL TYPE 2 - RETAINING WALL MAX. 0.75m H, INSITU CONCRETE WALL
- WA03 WALL TYPE 3 - RAISED GARDEN BED WALL MAX. 0.9m H, INSITU CONCRETE WALL
- SE01 STEEL EDGING MAX. 0.150m H

FE01 FENCE - PLAYSPACE MAX. 1.2m H

GA01 SAFETY GATE - PLAYSPACE MAX. 1.2m H

FIXTURES & FURNITURE

- ST01 STAIRS 0.15 H PER RISER, PRECAST CONCRETE STEPS
- ST02 BLEACHERS 0.45 H PER RISER, INSITU CONCRETE BLEACHERS
- HR01 HANDRAIL - TO STAIRS
- TB01 TEMPORARY BALUSTRADE - ST1A MAX 1m H
- TI01 HAZARD TACTILE INDICATORS
- BE01 SEAT TYPE 1A, 1B & C - ARRIVAL SEATING PLATFORMS TIMBER AND IN-SITU CONCRETE
- BE02 SEAT TYPE 2 - LOUNGE BENCH PLAZA TIMBER
- BE03 SEAT TYPE 3 - LOUNGE BENCH COMMUNITY PARK TIMBER
- BE04 SEAT TYPE 4 - BOARDWALK BENCHES TIMBER
- BE05 SEAT TYPE 5 - SEATING WALL INSITU CONCRETE WITH TIMBER BENCH TOP
- BE06 SEAT TYPE 6 - ALBERT STREET SEATING PLATFORM INSITU CONCRETE WITH TIMBER BENCH TOP
- PI01 PICNIC SETTING TYPE 1
- PI02 PICNIC SETTING TYPE 2
- SH01 SHELTER TYPE 1
- SH02 SHELTER TYPE 2
- SH03 SHELTER TYPE 3
- BB01 BBQ STOVE ELECTRIC, DDA COMPLIANT
- BO01 BOLLARD TYPE 1 REMOVEABLE
- BO02 BOLLARD TYPE 2
- TP01 TREE PIT GRATE
- FX01 BIN ENCLOSURE - GENERAL WASTE + RECYCLING

PLAYSPACE

- PP01 INSITU CONCRETE PAVING - WATER PLAY EXPOSED AGGREGATE
- PP02 INSITU CONCRETE PAVING - PLAYSPACE FEATURE TRAIL EXPOSED AGGREGATE
- PP03 PLAYGROUND ORGANIC SOFTFALL
- PP04 PLAYGROUND RUBBER SOFTFALL NATURAL STONE CRAZY PAVING PATTERN
- PP05 PLAYSPACE FEATURE PAVING
- PS01 PLAYSPACE TIMBER PLATFORM MAX. 450mm H, STEEL FRAME WITH TIMBER SLAT PANELS
- PS02 ASSORTED TIMBER EMBANKMENT STEPS
- PS03 GEOLOGY PLAY BOULDER
- PS04 TIMBER EMBANKMENT STEPS
- PS05 FEATURE PLAY TOWER
- PS06 TIMBER BALANCE PLAY
- PS07 VERTICLE TIMBER STEPS
- PS08 ROPE CLIMBERS
- PS09 PLAYSPACE HUT
- PS10 EMBANKMENT SLIDE TYPE 1 - 2m WIDE
- PS11 EMBANKMENT SLIDE TYPE 2 - 1.5m WIDE
- PS12 PLAYSPACE BENCH
- PS13 PLAYSPACE TIMBER BRIDGE
- PS14 PLAYSPACE CUSTOM SHELTER

- FX02 DRINKING FOUNTAIN + DOG BOWL
- FX03 BIKE HOOP
- FX04 BIKE REPAIR HUB
- PROPOSED PATH / ROAD LIGHT POLE REFER TO ELE. ENGINEER'S DOCUMENTS.

WATERPLAY ITEMS

- WP01 WATERPLAY EQUIPMENT 01 - CRANK HANDLE PUMP
- WP02 WATERPLAY EQUIPMENT 02 - WATER FLOODER
- WP03 WATERPLAY EQUIPMENT 03 - SEA-SAW WATER FLOODER
- WP04 WATERPLAY EQUIPMENT 04 - WATER FLOODER WITH LOCK ELEMENT
- WP05 WATERPLAY EQUIPMENT 05 - SMALL BUCKET WHEEL
- WP06 WATERPLAY EQUIPMENT 06 - LOCK GATE
- WP07 WATERPLAY EQUIPMENT 07 - SEA-SAW PUMP
- WP08 WATERPLAY EQUIPMENT 08 - SPRAYING HEAD WITH HIGH WATER JET
- WP09 WATERPLAY EQUIPMENT 09 - WATERPLAY BALL VALVE
- WP10 WATERPLAY EQUIPMENT 10 - WATER SWITCH
- WP11 WATERPLAY EQUIPMENT 11 - WATER FLOWER (JET)
- WP12 WATERPLAY EQUIPMENT 12 - JET WAY (JET)
- WP13 WATERPLAY EQUIPMENT 13 - GEYSERINO (JET)
- WP14 WATERPLAY EQUIPMENT 14 - MISTEE JET (JET)
- WP15 WATERPLAY EQUIPMENT 15 - TIDAL WAVE (JET)
- WP16 WATERPLAY EQUIPMENT 16 - BUG BUGGLE (JET)
- WP17 WATERPLAY EQUIPMENT 17 - POPP DROPP (JET)

SOFTSCAPE

- DG01 DRYLAND GRASSES
- TU01 IRRIGATED TURF
- GB01 IRRIGATED GARDEN BED
- PROPOSED TREES IN PARK
- EXISTING TREES ADJACENT TO PROJECT SITE
- EXISTING TREES TO BE REMOVED BY ACTON WATERFRONT PARK PROJECT
- EXISTING TREES TO BE REMOVED BY SEPARATE CONSULTANT AS PART OF STORMWATER WORKS
- EXISTING TREES TO BE PROTECTED DURING CONSTRUCTION

WARNING
DIAL BEFORE YOU DIG
 www.100.com.au
 Services shown on this drawing are approximate only. The exact location is to be confirmed on site by contractor prior to commencement of work.
 These drawings shall be read in conjunction with all relevant information (not limited to legends, schedules, specifications).
 These drawings shall be read in conjunction with any Engineers, Architects or other consultant information (not limited to drawings, legends, schedules, specifications).
 Check all dimensions and site conditions prior to commencement of any work or procurement or fabrication of any services, materials, fittings or equipment.
 Not be reproduced or distributed without prior permission of the Landscape Architect.

NOTES / KEY PLAN

DATE	REV	AMENDMENTS
01/06/2023	01	Issued for Works Approval

CONSULTANTS

Rudds ENGINEERING CONSULTANTS
 1/5 Bodalla Pl
 Pyralwick ACT 2609
 T 02 6240 2900

SDC ENGINEERING
 Level 5/280 Pitt St
 Syd NSW 2000
 T 1300 615 950

STEWART ARCHITECTURE ARCHITECTS
 2/233-235 Bulwara Rd
 Ultimo NSW 2007
 T 02 6228 1200

STRUCTURAL ENGINEERING
 Canberra, ACT
 M 0422 014 168

spire CIVIL ENGINEERING
 1/243 Northbourne Ave
 Lynham ACT 2602
 T 02 6102 1000

ASPECT Studios
 ASPECT Studios Pty Ltd
 Level 1, 78-80 George Street
 Redfern NSW 2016
 Australia
 T 02 9699 7182
 www.aspect-studios.com
 sydney@aspect-studios.com
 ABN 11 120 219 561

PROJECT SYD21128
 ACTON WATERFRONT PARK STAGE 1
 WEST BASIN OF LAKE BURLEY GRIFFIN, ACT

CLIENT

ACT Government | **CITY RENEWAL AUTHORITY**

NORTH SCALE A1 | SCALE A3
 NOT TO SCALE

DRAWN MB / YQ
 CHECKED JG

Do not scale - use dimensions & callouts on drawings & schedules.
 Refer discrepancies to Landscape Architect for clarification.

STATUS
 NCA Works Approval
PRELIMINARY

NOT FOR CONSTRUCTION

DRAWING LEGEND

DRAWING NO. SYD21128-LA-ST1-002
 REVISION 01

REFER TO SYD21128-LA-ST1A-012

WARNING
 DIAL BEFORE YOU DIG
 www.100.com.au

Services shown on this drawing are approximate only. The exact location is to be confirmed on site by contractor prior to commencement of work.

These coloured drawings shall be read in digital format or colour hardcopy. These drawings shall be read in conjunction with all relevant information (not limited to legends, schedules, specifications).

These drawings shall be read in conjunction with any Engineers, Architects or other consultant information (not limited to drawings, legends, schedules, specifications). Check all dimensions and site conditions prior to commencement of any work or procurement or fabrication of any services, materials, fittings or equipment. Not be reproduced or distributed without prior permission of the Landscape Architect.

NOTES / KEY PLAN

DATE	REV	AMENDMENTS
01/06/2023	01	Issued for Works Approval

CONSULTANTS

ENGINEERING CONSULTANTS
 Rudds
 1/5 Bodalla Pl
 Fyshwick ACT 2609
 T 02 9240 2900

STRUCTURAL ENGINEERING
 Canberra, ACT
 M 0422 014 168

ENGINEERING
 SDC
 Level 5/280 Pitt St
 Syd NSW 2000
 T 1300 615 050

CIVIL ENGINEERING
 spire
 1/243 Northbourne Ave
 Lynsham ACT 2602
 T 02 6102 1000

ARCHITECTS
 STEWART ARCHITECTURE
 2/233-235 Bulwara Rd
 Ultimo NSW 2007
 T 02 6228 1200

NOTE:
 TREE MANAGEMENT PROTECTION PLANS
 TO BE READ IN CONJUNCTION WITH
 ARBORIST'S REPORT

ASPECT Studios

ASPECT Studios Pty Ltd
 Level 1, 78-80 George Street
 Redfern NSW 2016
 Australia
 T 02 9699 7182
 www.aspect-studios.com
 sydnev@aspect-studios.com
 ABN 11 120 219 561

PROJECT SYD21128
 ACTON WATERFRONT PARK STAGE 1
 WEST BASIN OF LAKE BURLEY GRIFFIN, ACT

CLIENT

NORTH	SCALE A1	SCALE A3	DRAWN	CHECKED
	1:400	1:800	MB / YQ	JG

0 10 20 30M
 Do not scale - use dimensions & callouts on drawings & schedules. Refer discrepancies to Landscape Architect for clarification.

STATUS
 Works Approval
PRELIMINARY
NOT FOR CONSTRUCTION

DRAWING
 TREE MANAGEMENT PROTECTION
 PLAN ZONE1


DRAWING NO.	REVISION
SYD21128-LA-ST1-011	01

- EXISTING TREES ADJACENT TO PROJECT SITE
- EXISTING TREES TO BE REMOVED BY ACTON WATERFRONT PARK PROJECT
- EXISTING TREES TO BE REMOVED BY SEPARATE CONSULTANT AS PART OF STORMWATER WORKS
- EXISTING TREES TO BE PROTECTED DURING CONSTRUCTION

EXISTING TREES TO BE PROTECTED DURING STAGE 1A & 1B. REFER TO CIVIL DRAWING 310039CC020 & 310039CC020 - SITE ESTABLISHMENT & CONSTRUCTION MANAGEMENT PLANS FOR DETAILS

EXISTING TREES TO BE REMOVED DURING STAGE 1A & 1B. REFER TO CIVIL DRAWING 310039CC020 & 310039CC020 - SITE ESTABLISHMENT & CONSTRUCTION MANAGEMENT PLANS FOR DETAILS

EXISTING TREES TO BE PROTECTED DURING STAGE 1A & 1B. REFER TO CIVIL DRAWING 310039CC020 & 310039CC020 - SITE ESTABLISHMENT & CONSTRUCTION MANAGEMENT PLANS FOR DETAILS

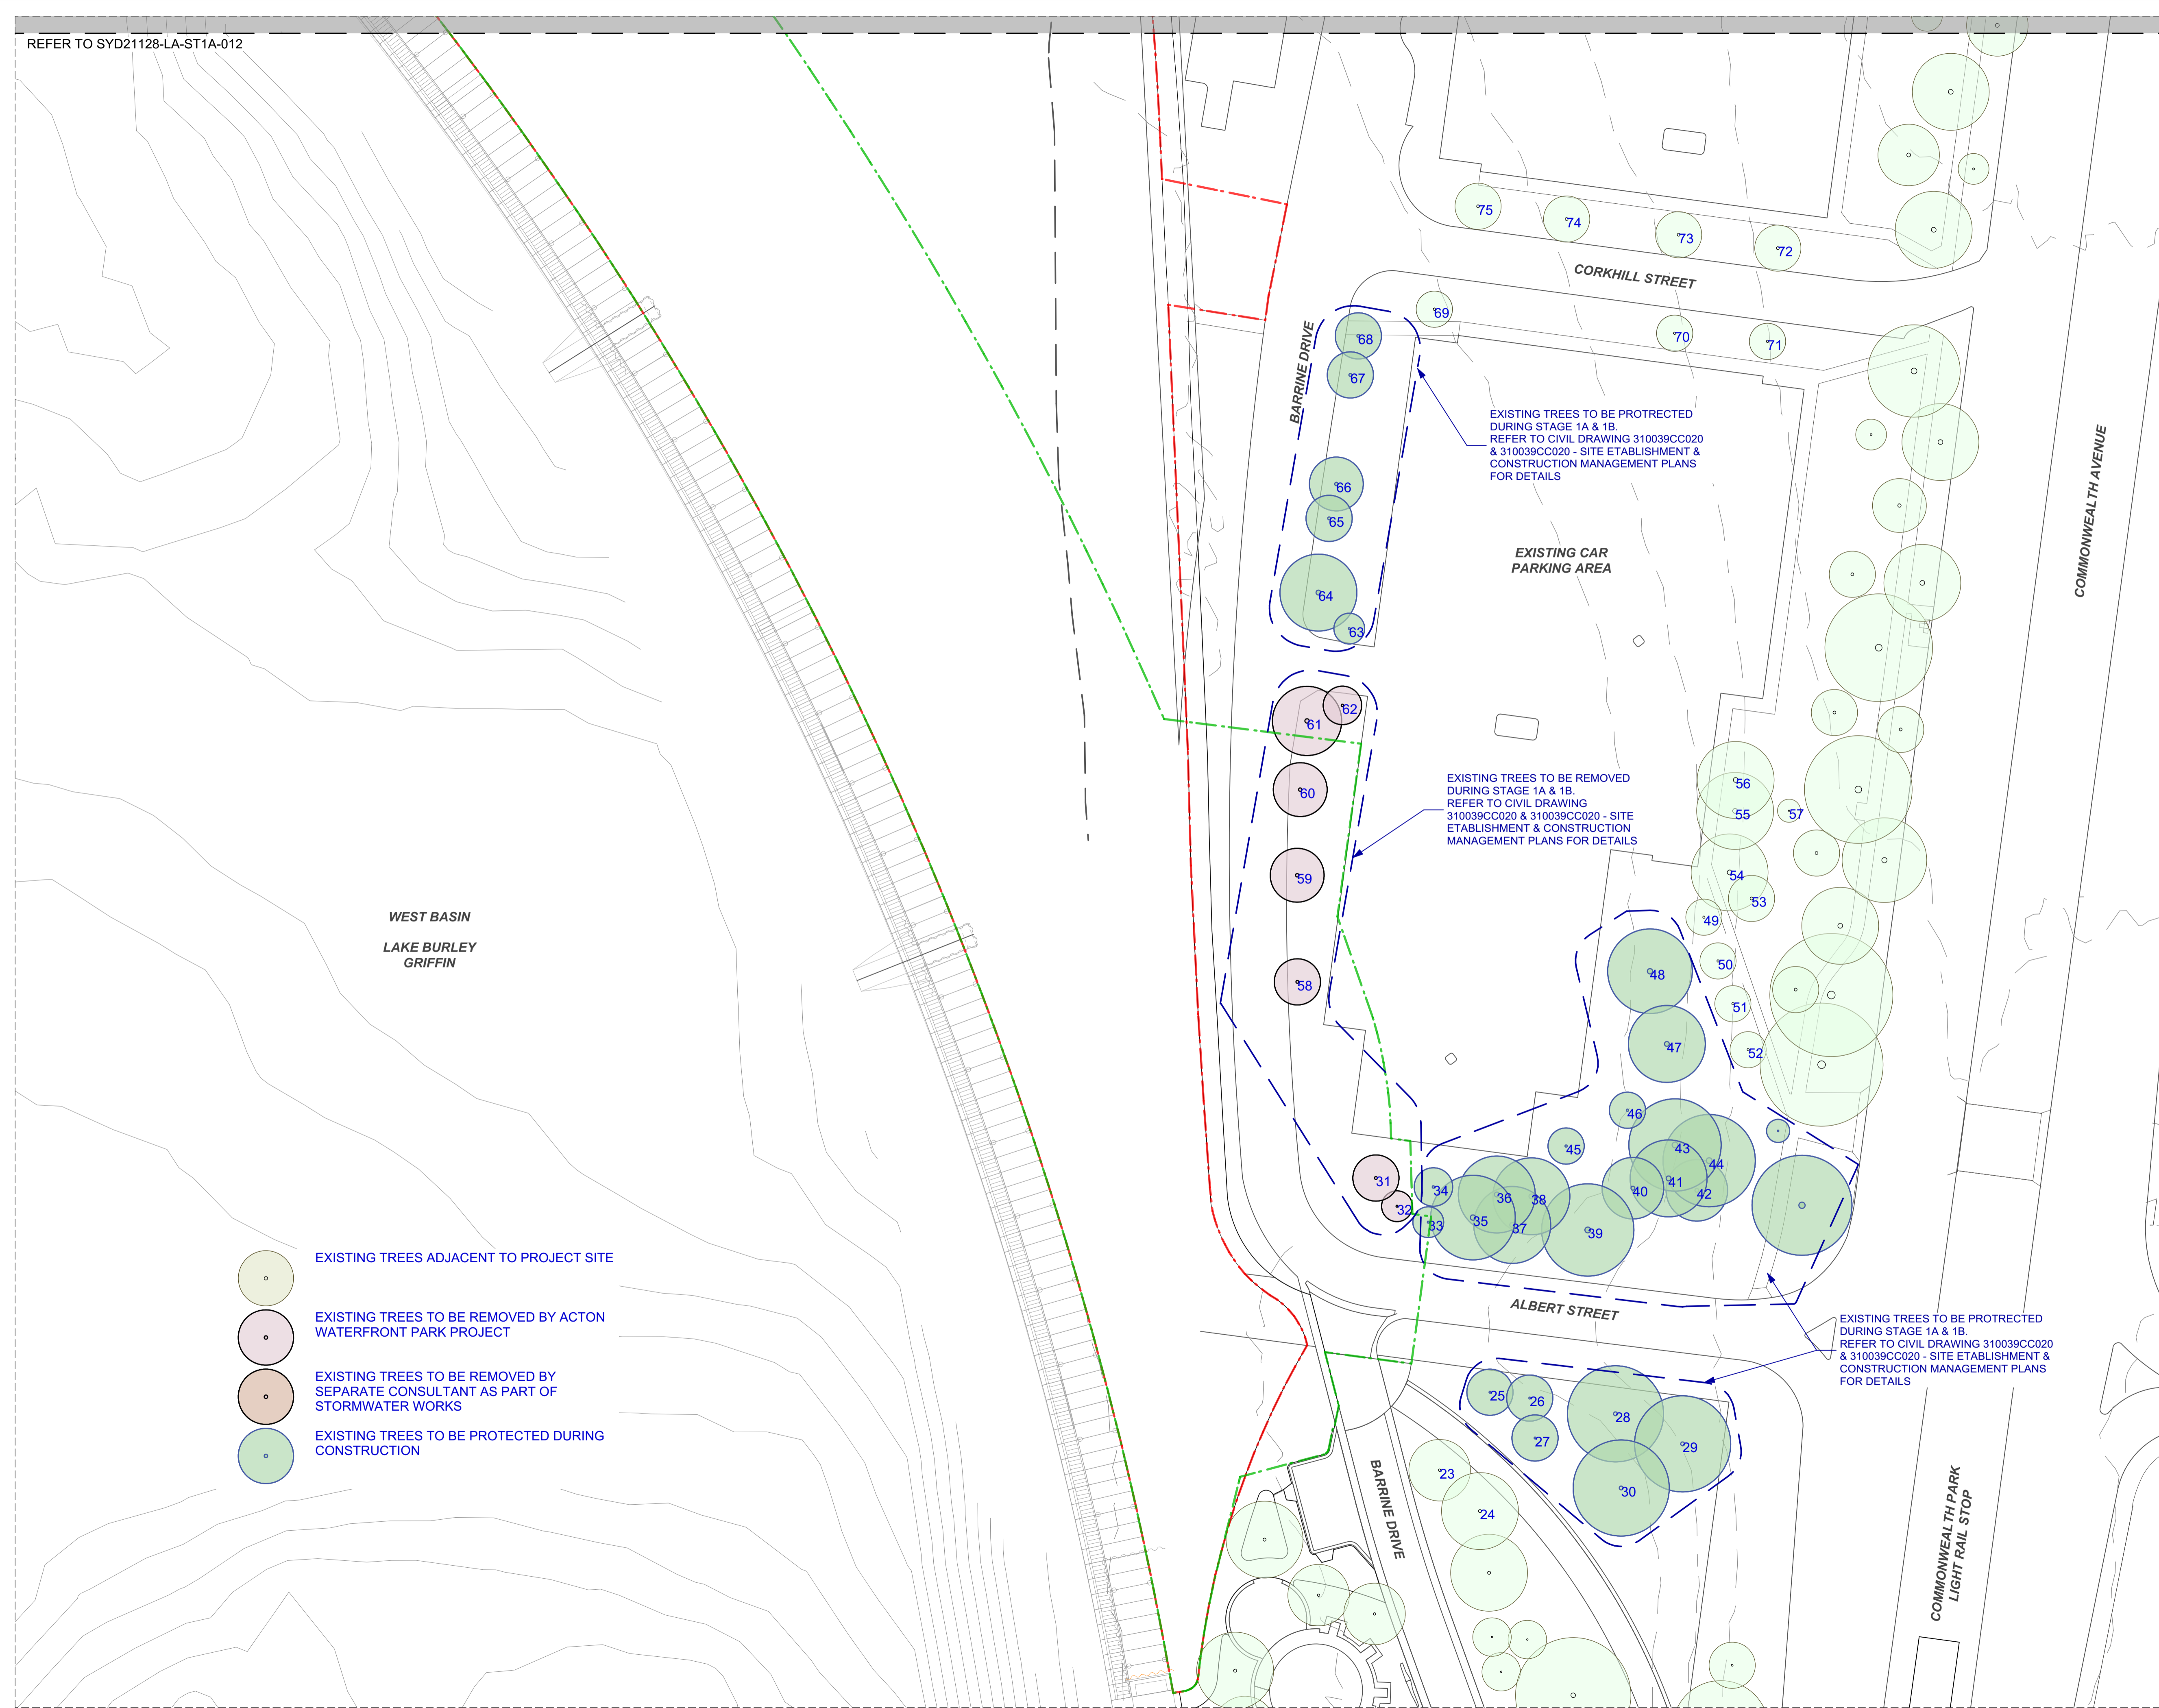



WARNING
DIAL BEFORE YOU DIG
 www.100.com.au
 Services shown on this drawing are approximate only. The exact location is to be confirmed on site by contractor prior to commencement of work.
 These coloured drawings shall be read in digital format or colour hardcopy. These drawings shall be read in conjunction with all relevant information (not limited to legends, schedules, specifications).
 These drawings shall be read in conjunction with any Engineers, Architects or other consultant information (not limited to drawings, legends, schedules, specifications). Check all dimensions and site conditions prior to commencement of any work or procurement or fabrication of any services, materials, fittings or equipment. Not be reproduced or distributed without prior permission of the Landscape Architect.

NOTES / KEY PLAN

DATE	REV	AMENDMENTS
01/06/2023	01	Issued for Works Approval

CONSULTANTS

ENGINEERING CONSULTANTS
 Rudds
 1/5 Bodalla Pl
 Fyshwick ACT 2609
 T 02 9240 2900

STRUCTURAL ENGINEERING
 Canberra, ACT
 M 0422 014 168

ENGINEERING
 SDC
 Level 5/280 Pitt St
 Syd NSW 2000
 T 1300 615 050

CIVIL ENGINEERING
 spire
 1/243 Northbourne Ave
 Lynham ACT 2602
 T 02 6102 1000

ARCHITECTS
 STEWART ARCHITECTURE
 2/233-235 Bulwara Rd
 Ultimo NSW 2007
 T 02 6228 1200

NOTE:
 TREE MANAGEMENT PROTECTION PLANS TO BE READ IN CONJUNCTION WITH ARBORIST'S REPORT

ASPECT Studios
 ASPECT Studios Pty Ltd
 Level 1, 78-80 George Street
 Redfern NSW 2016
 Australia
 T 02 9699 7182
 www.aspect-studios.com
 sydneym@aspect-studios.com
 ABN 11 120 219 561

PROJECT SYD21128
ACTON WATERFRONT PARK STAGE 1
WEST BASIN OF LAKE BURLEY GRIFFIN, ACT
CLIENT


ACT Government
CITY RENEWAL AUTHORITY

NORTH	SCALE A1	SCALE A3	DRAWN	CHECKED
	1:400	1:800	MB / YQ	JG
Do not scale - use dimensions & callouts on drawings & schedules. Refer discrepancies to Landscape Architect for clarification.				

STATUS
 Works Approval
PRELIMINARY
NOT FOR CONSTRUCTION


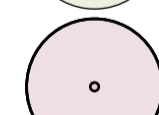
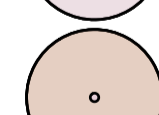
DRAWING
TREE MANAGEMENT PROTECTION PLAN ZONE 2

DRAWING NO.	REVISION
SYD21128-LA-ST1-012	01

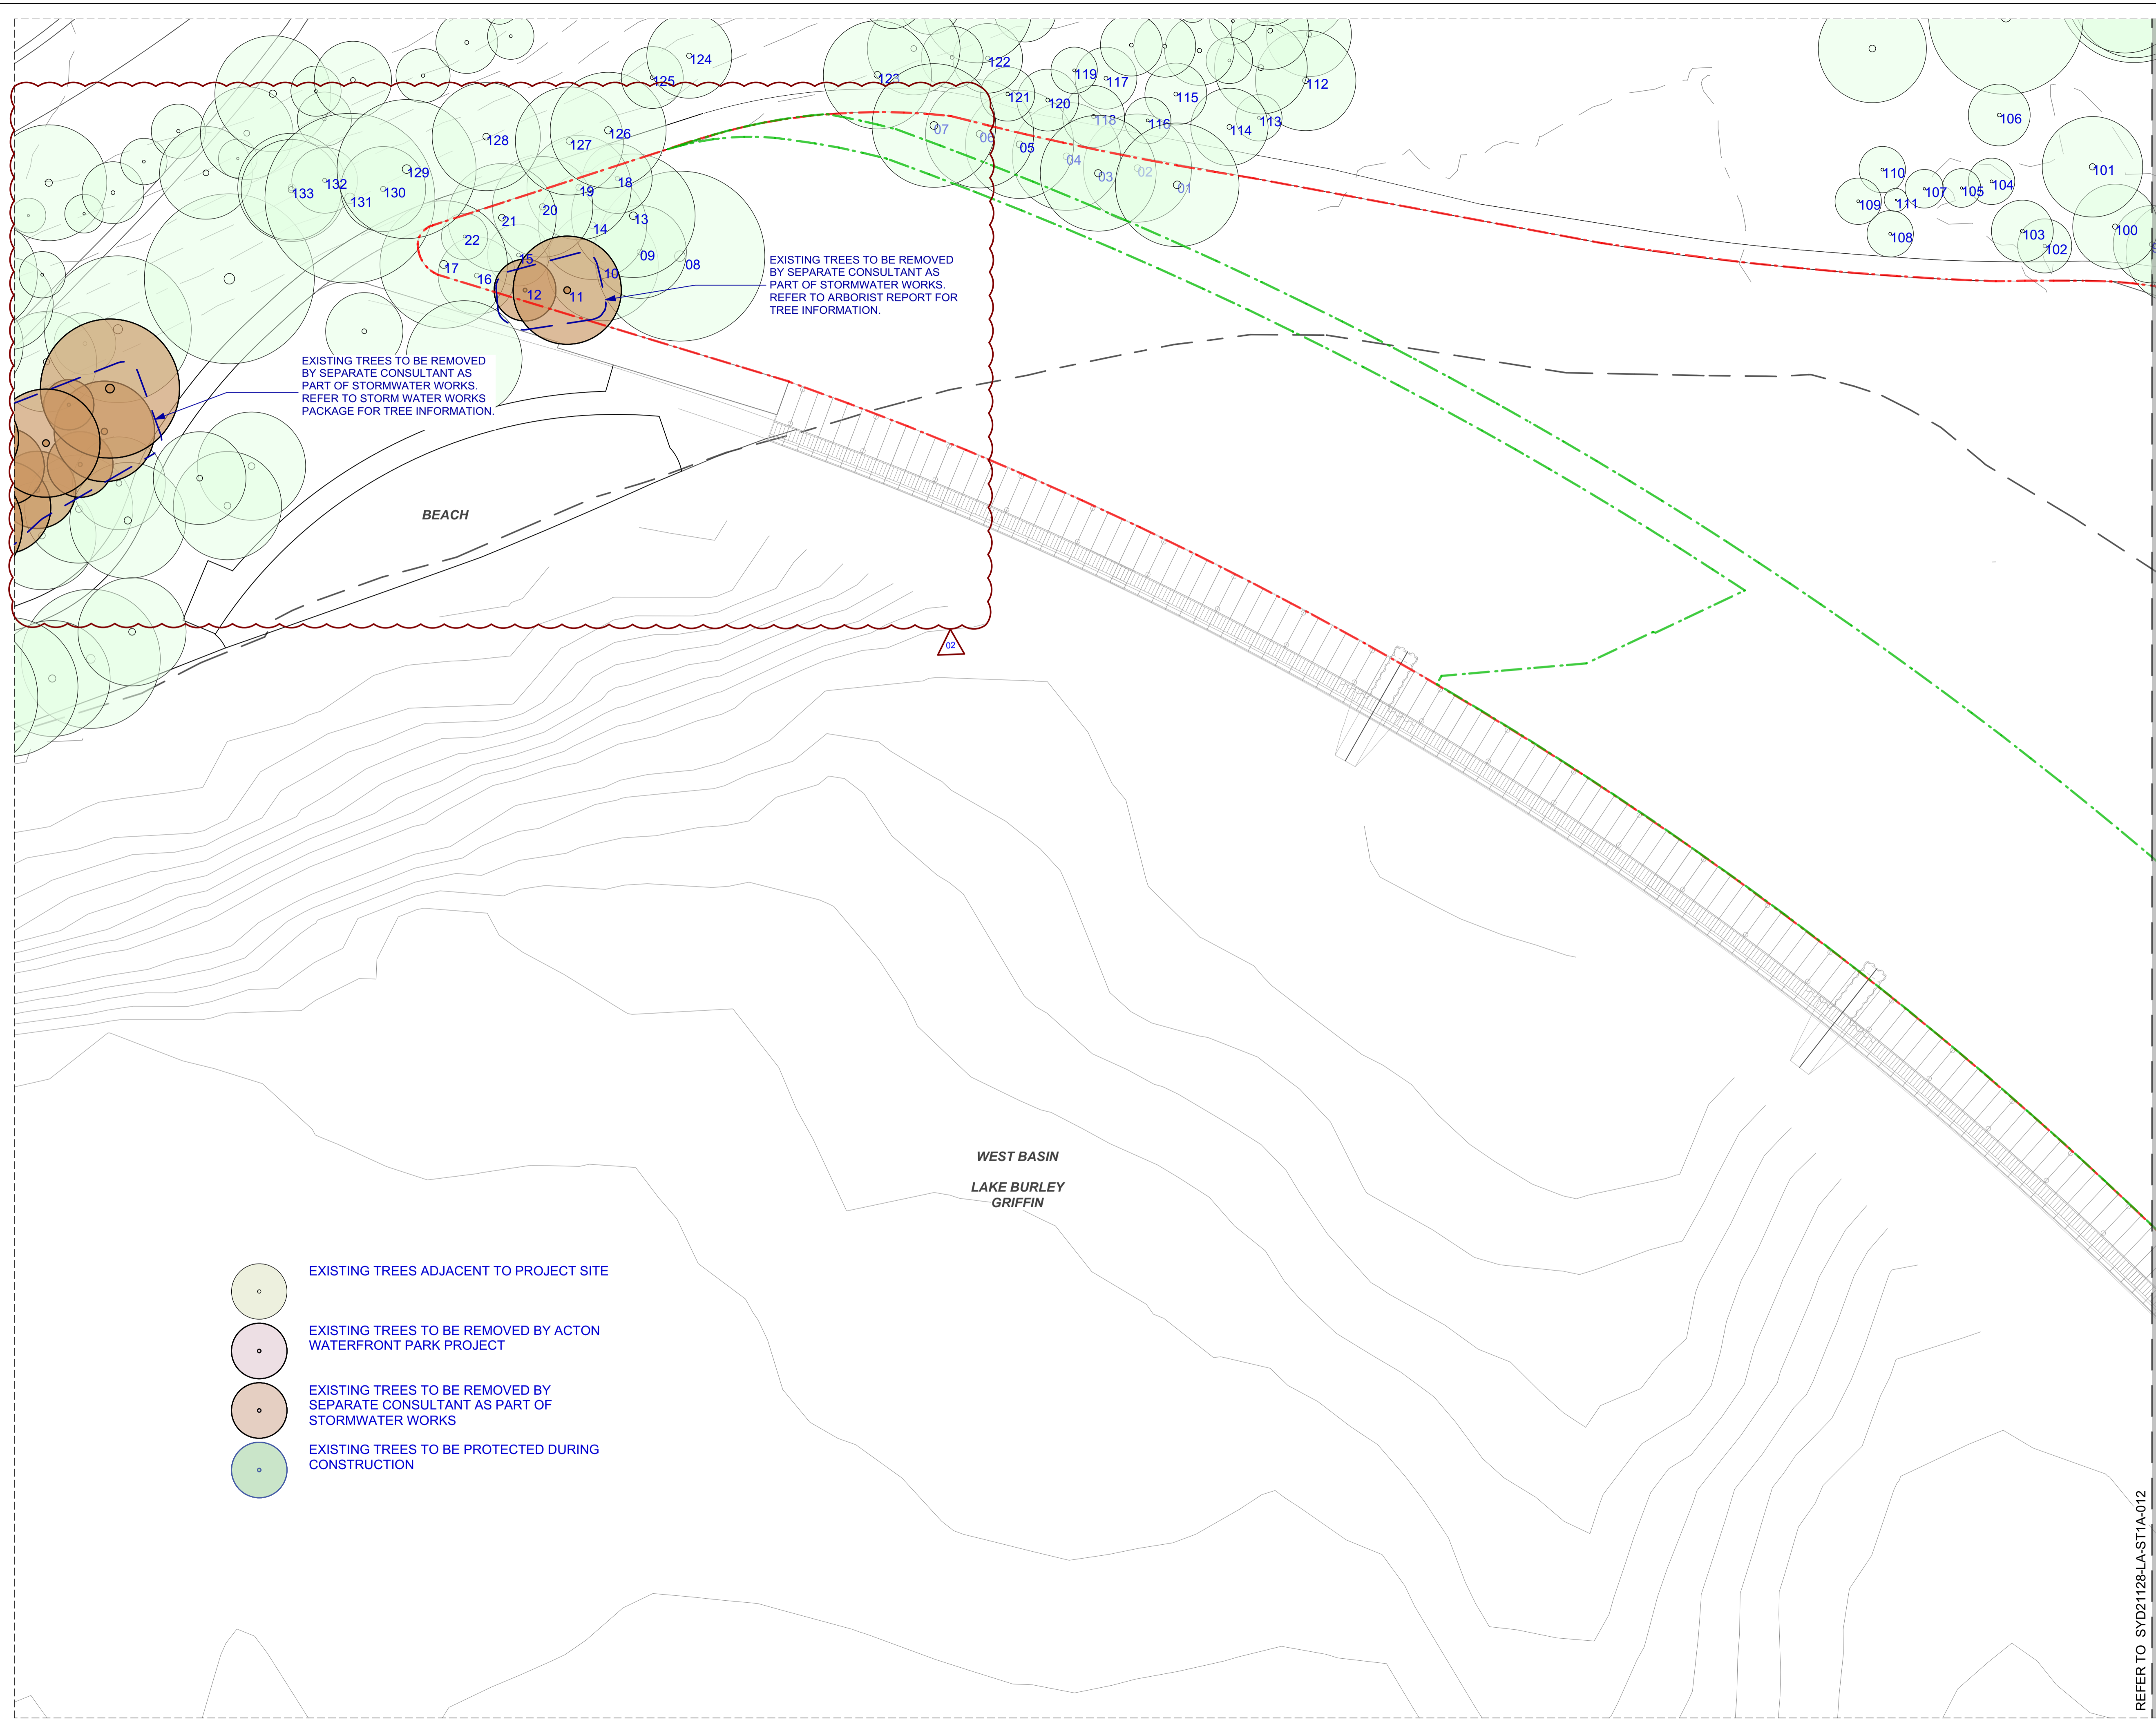

EXISTING TREES TO BE REMOVED BY SEPARATE CONSULTANT AS PART OF STORMWATER WORKS. REFER TO STORM WATER WORKS PACKAGE FOR TREE INFORMATION.

EXISTING TREES TO BE REMOVED BY SEPARATE CONSULTANT AS PART OF STORMWATER WORKS. REFER TO ARBORIST REPORT FOR TREE INFORMATION.

-  EXISTING TREES ADJACENT TO PROJECT SITE
-  EXISTING TREES TO BE REMOVED BY ACTON WATERFRONT PARK PROJECT
-  EXISTING TREES TO BE REMOVED BY SEPARATE CONSULTANT AS PART OF STORMWATER WORKS
-  EXISTING TREES TO BE PROTECTED DURING CONSTRUCTION

WARNING
DIAL BEFORE YOU DIG
 www.100.com.au
 Services shown on this drawing are approximate only. The exact location is to be confirmed on site by contractor prior to commencement of work.
 These drawings shall be read in digital format or colour hardcopy.
 These drawings shall be read in conjunction with all relevant information (not limited to legends, schedules, specifications).
 These drawings shall be read in conjunction with any Engineers, Architects or other consultant information (not limited to drawings, legends, schedules, specifications).
 Check all dimensions and site conditions prior to commencement of any work or procurement or fabrication of any services, materials, fittings or equipment.
 Not be reproduced or distributed without prior permission of the Landscape Architect.

NOTES / KEY PLAN

DATE	REV	AMENDMENTS
01/06/2023	01	ISSUED FOR WORKS APPROVAL
18/08/2023	02	AMENDED FOR WORKS APPROVAL

CONSULTANTS

ENGINEERING CONSULTANTS
 1/5 Bodalla Pl
 Fyshwick ACT 2609
 T 02 9240 2900

STRUCTURAL ENGINEERING
 Canberra, ACT
 M 0422 014 168

ENGINEERING
 Level 5/280 Pitt St
 Syd NSW 2000
 T 1300 615 050

CIVIL ENGINEERING
 1/243 Northbourne Ave
 Lyneham ACT 2602
 T 02 6102 1000

ARCHITECTS
 2/233-235 Bulwara Rd
 Ultimo NSW 2007
 T 02 6228 1200

NOTE:
 TREE MANAGEMENT PROTECTION PLANS TO BE READ IN CONJUNCTION WITH ARBORIST'S REPORT

ASPECT Studios
 ASPECT Studios Pty Ltd
 Level 1, 78-80 George Street
 Redfern NSW 2016
 Australia
 T 02 9699 7182
 www.aspect-studios.com
 sydnev@aspect-studios.com
 ABN 11 120 219 561

PROJECT
 ACTON WATERFRONT PARK STAGE 1
 WEST BASIN OF LAKE BURLEY GRIFFIN, ACT

CLIENT
 ACT Government
 CITY RENEWAL AUTHORITY


SCALE A1 | SCALE A3
 1:400 | 1:800
 DRAWN MB / YQ
 CHECKED JG
 0 10 20 30M
 Do not scale - use dimensions & callouts on drawings & schedules.
 Refer discrepancies to Landscape Architect for clarification.

STATUS
 Works Approval
PRELIMINARY
NOT FOR CONSTRUCTION


DRAWING
 TREE MANAGEMENT PROTECTION
 PLAN ZONE 3

DRAWING NO.	REVISION
SYD21128-LA-ST1-013	02

REFER TO: SYD21128-LA-ST1A-012

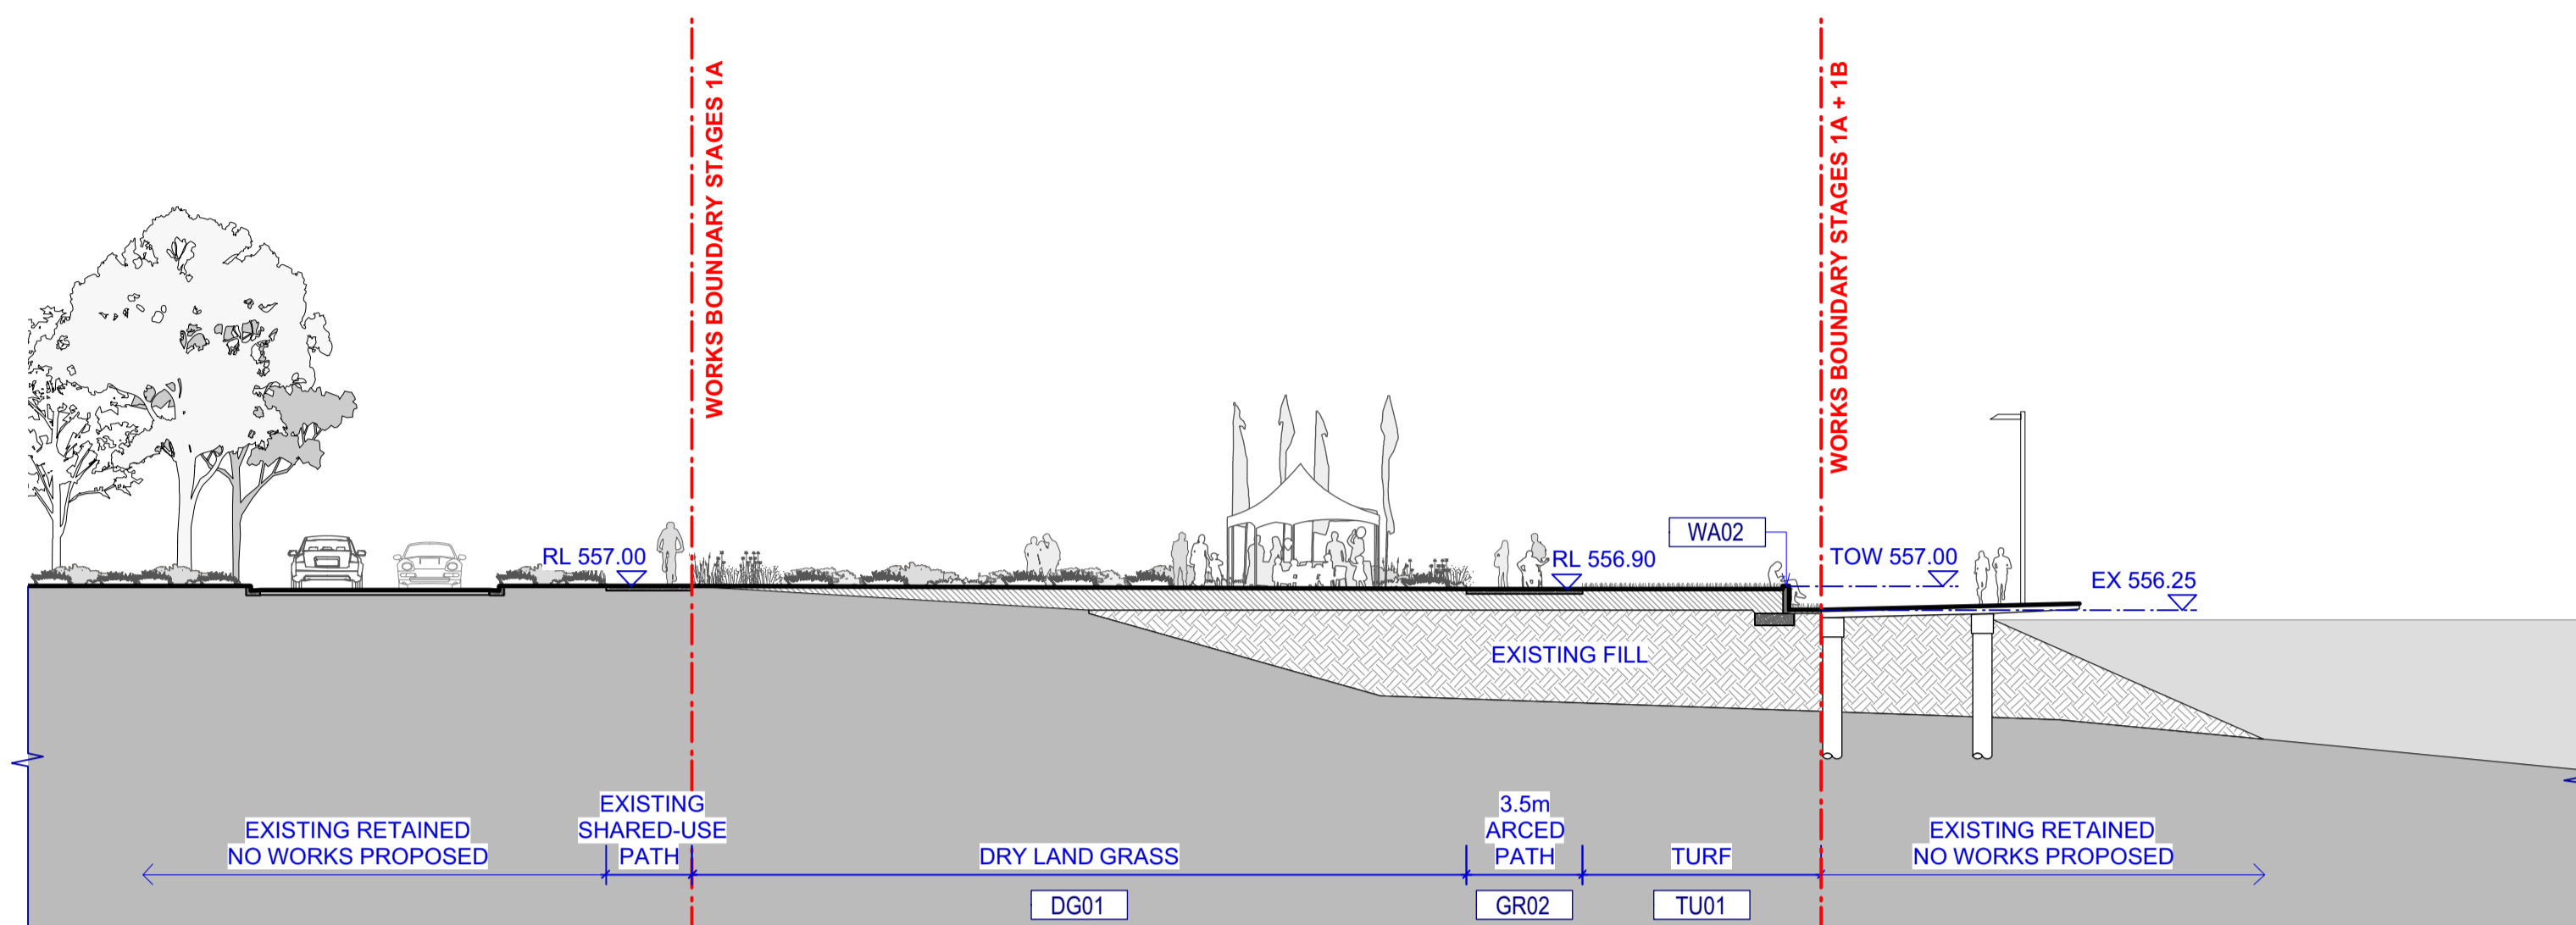

1 SITE SECTION - ARRIVAL PLAZA (STAGE 1A)
Scale: 1:200

WARNING
 Services shown on this drawing are approximate only. The exact location is to be confirmed on site by contractor prior to commencement of work.
 These drawings shall be read in conjunction with all relevant information (not limited to legends, schedules, specifications).
 These drawings shall be read in conjunction with any Engineers, Architects or other consultant information (not limited to drawings, legends, schedules, specifications).
 Check all dimensions and site conditions prior to commencement of any work or procurement or fabrication of any services, materials, fittings or equipment.
 Not be reproduced or distributed without prior permission of the Landscape Architect.

NOTES / KEY PLAN

DATE	REV	AMENDMENTS
01/06/2023	01	Issued for Works Approval


CONSULTANTS

 ENGINEERING CONSULTANTS 1/5 Bodalla Pl Pytwick ACT 2609 T 02 6240 2900	 STRUCTURAL ENGINEERING Canberra, ACT M 0422 014 168
 ENGINEERING Level 5/280 Pitt St Syd NSW 2000 T 1300 615 050	 CIVIL ENGINEERING 1/243 Northbourne Ave Lyneham ACT 2602 T 02 6102 1000
 ARCHITECTS 2/233-235 Bulwara Rd Ultimo NSW 2007 T 02 6228 1200	

ASPECT Studios
 ASPECT Studios Pty Ltd
 Level 1, 78-80 George Street
 Redfern NSW 2016
 Australia
 T 02 9699 7182
 www.aspect-studios.com
 sydney@aspect-studios.com
 ABN 11 120 219 561

PROJECT SYD21128
ACTON WATERFRONT PARK STAGE 1
 WEST BASIN OF LAKE BURLEY GRIFFIN, ACT



NORTH	SCALE A1 SCALE A3	DRAWN	CHECKED
	1:200 1:400	MB / YQ	JG
			
Do not scale - use dimensions & callouts on drawings & schedules. Refer discrepancies to Landscape Architect for clarification.			

STATUS
 Works Approval
PRELIMINARY
NOT FOR CONSTRUCTION

DRAWING
 TYPICAL SITE SECTIONS

DRAWING NO.	REVISION
SYD21128-LA-ST1-053	01

WARNING
DIAL BEFORE YOU DIG
 www.1100.com.au
 Services shown on this drawing are approximate only. The exact location is to be confirmed on site by contractor prior to commencement of work.
 These drawings shall be read in conjunction with all relevant information (not limited to legends, schedules, specifications).
 These drawings shall be read in conjunction with any Engineers, Architects or other consultant information (not limited to drawings, legends, schedules, specifications).
 Check all dimensions and site conditions prior to commencement of any work or procurement or fabrication of any services, materials, fittings or equipment.
 Not be reproduced or distributed without prior permission of the Landscape Architect.

NOTES / KEY PLAN

DATE	REV	AMENDMENTS
01/06/2023	01	Issued for Works Approval

CONSULTANTS


ENGINEERING CONSULTANTS
 A & OR CONSULTANTS
 1/5 Bodalla Pl
 Pyshwick ACT 2609
 T 02 9240 2900

STRUCTURAL ENGINEERING
 Canberra, ACT
 M 0422 014 168

ENGINEERING
 SDC
 Level 5/280 Pitt St
 Syd NSW 2000
 T 1300 615 050

CIVIL ENGINEERING
 spire
 1/243 Northbourne Ave
 Lyneham ACT 2602
 T 02 6102 1000

ARCHITECTS
 STEWART ARCHITECTURE
 2/233-235 Bulwara Rd
 Ultimo NSW 2007
 T 02 6228 1200

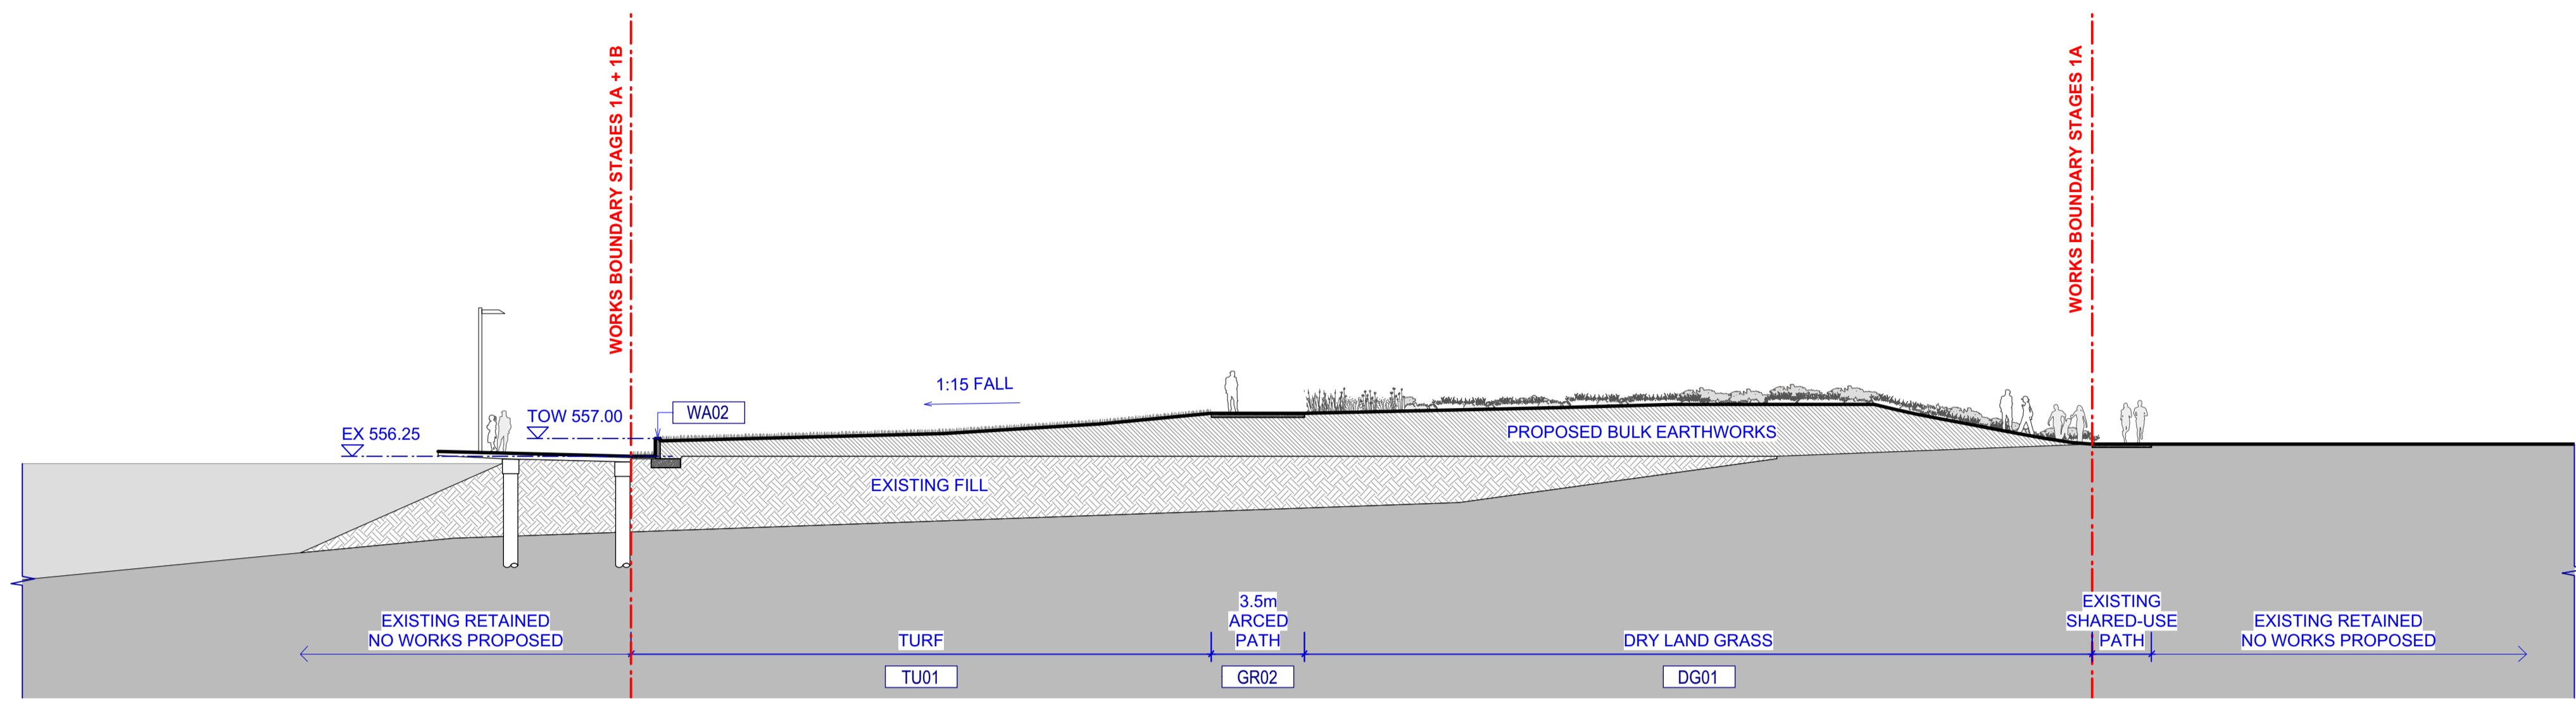

1 SITE SECTION - COMMUNITY PARK (STAGE 1A)
 Scale: 1:200

ASPECT Studios
 ASPECT Studios Pty Ltd
 Level 1, 78-80 George Street
 Redfern NSW 2016
 Australia
 T 02 9699 7182
 www.aspect-studios.com
 sydney@aspect-studios.com
 ABN 11 120 219 561

PROJECT SYD21128
ACTON WATERFRONT PARK STAGE 1
WEST BASIN OF LAKE BURLEY GRIFFIN, ACT

CLIENT



NORTH	SCALE A1	SCALE A3	DRAWN	CHECKED
	1:200	1:400	MB / YQ	JG
Do not scale - use dimensions & callouts on drawings & schedules. Refer discrepancies to Landscape Architect for clarification.				

STATUS
 Works Approval
PRELIMINARY
NOT FOR CONSTRUCTION

DRAWING
 TYPICAL SITE SECTIONS

DRAWING NO.	REVISION
SYD21128-LA-ST1-051	01

WARNING
DIAL BEFORE YOU DIG
 www.1100.com.au
 Services shown on this drawing are approximate only. The exact location is to be confirmed on site by contractor prior to commencement of work.
 These drawings shall be read in conjunction with all relevant information (not limited to legends, schedules, specifications).
 These drawings shall be read in conjunction with any Engineers, Architects or other consultant information (not limited to drawings, legends, schedules, specifications).
 Check all dimensions and site conditions prior to commencement of any work or procurement or fabrication of any services, materials, fittings or equipment.
 Not be reproduced or distributed without prior permission of the Landscape Architect.

NOTES / KEY PLAN

DATE	REV	AMENDMENTS
01/06/2023	01	Issued for Works Approval


CONSULTANTS

ENGINEERING CONSULTANTS
 A & OR CONSULTANTS
 1/5 Bodalla Pl
 Pyshwick ACT 2609
 T 02 9240 2900

STRUCTURAL ENGINEERING
 Canberra, ACT
 M 0422 014 168

CIVIL ENGINEERING
 1/243 Northbourne Ave
 Lyneham ACT 2602
 T 02 6102 1000

ARCHITECTS
 STEWART ARCHITECTURE
 2/233-235 Bulwara Rd
 Ultimo NSW 2007
 T 02 6228 1200

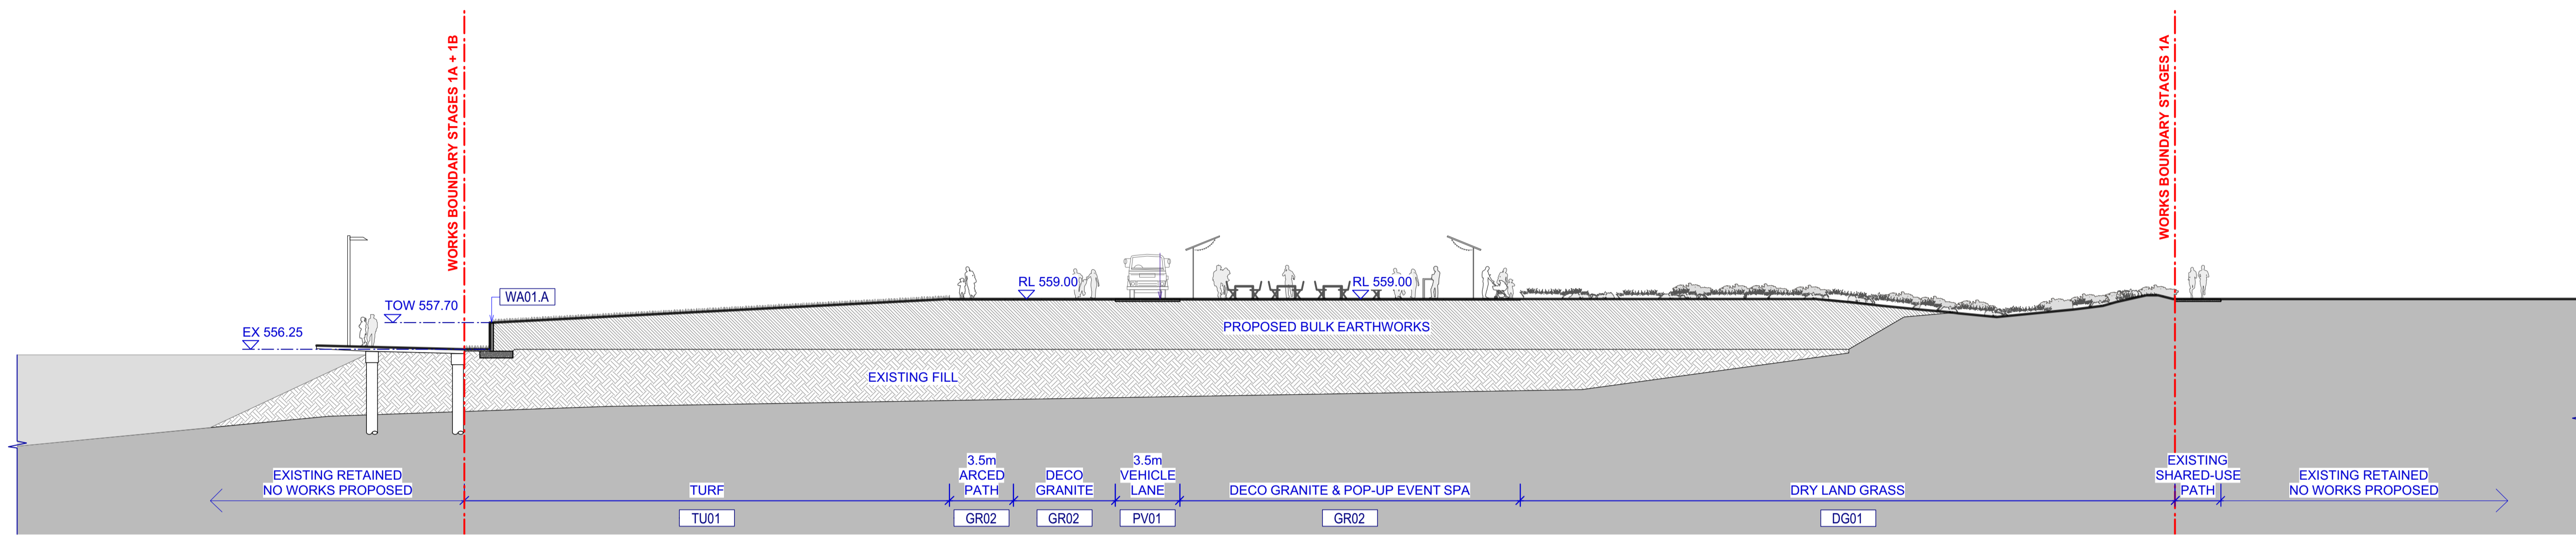

1 SITE SECTION - PLAYSPACE (STAGE 1A)
 Scale: 1:200

ASPECT Studios
 ASPECT Studios Pty Ltd
 Level 1, 78-80 George Street
 Redfern NSW 2016
 Australia
 T 02 9699 7182
 www.aspect-studios.com
 sydney@aspect-studios.com
 ABN 11 120 219 561

PROJECT SYD21128
ACTON WATERFRONT PARK STAGE 1
WEST BASIN OF LAKE BURLEY GRIFFIN, ACT

CLIENT



NORTH SCALE A1 | SCALE A3
 1:200 | 1:400
 DRAWN MB / YQ
 CHECKED JG
 0 5 10 15M
 Do not scale - use dimensions & callouts on drawings & schedules.
 Refer discrepancies to Landscape Architect for clarification.

STATUS
 Works Approval
PRELIMINARY
NOT FOR CONSTRUCTION

DRAWING
 TYPICAL SITE SECTIONS

DRAWING NO.	REVISION
SYD21128-LA-ST1-052	01

WARNING
DIAL BEFORE YOU DIG
 www.1100.com.au
 Services shown on this drawing are approximate only. The exact location is to be confirmed on site by contractor prior to commencement of work.
 These drawings shall be read in conjunction with all relevant information (not limited to legends, schedules, specifications).
 These drawings shall be read in conjunction with any Engineers, Architects or other consultant information (not limited to drawings, legends, schedules, specifications).
 Check all dimensions and site conditions prior to commencement of any work or procurement or fabrication of any services, materials, fittings or equipment.
 Not be reproduced or distributed without prior permission of the Landscape Architect.

NOTES / KEY PLAN

DATE	REV	AMENDMENTS
01/06/2023	01	Issued for Works Approval

CONSULTANTS


ENGINEERING CONSULTANTS
 Rudds CONSULTANTS
 1/5 Bodalla Pl
 Pyeview ACT 2609
 T 02 6240 2900

STRUCTURAL ENGINEERING
 Canberra, ACT
 M 0422 014 168

ENGINEERING
 SDC
 Level 5/280 Pitt St
 Syd NSW 2000
 T 1300 615 050

CIVIL ENGINEERING
 spire
 1/243 Northbourne Ave
 Lyneham ACT 2602
 T 02 6102 1000

ARCHITECTS
 STEWART ARCHITECTURE
 2/233-235 Bulwara Rd
 Ultimo NSW 2007
 T 02 6228 1200

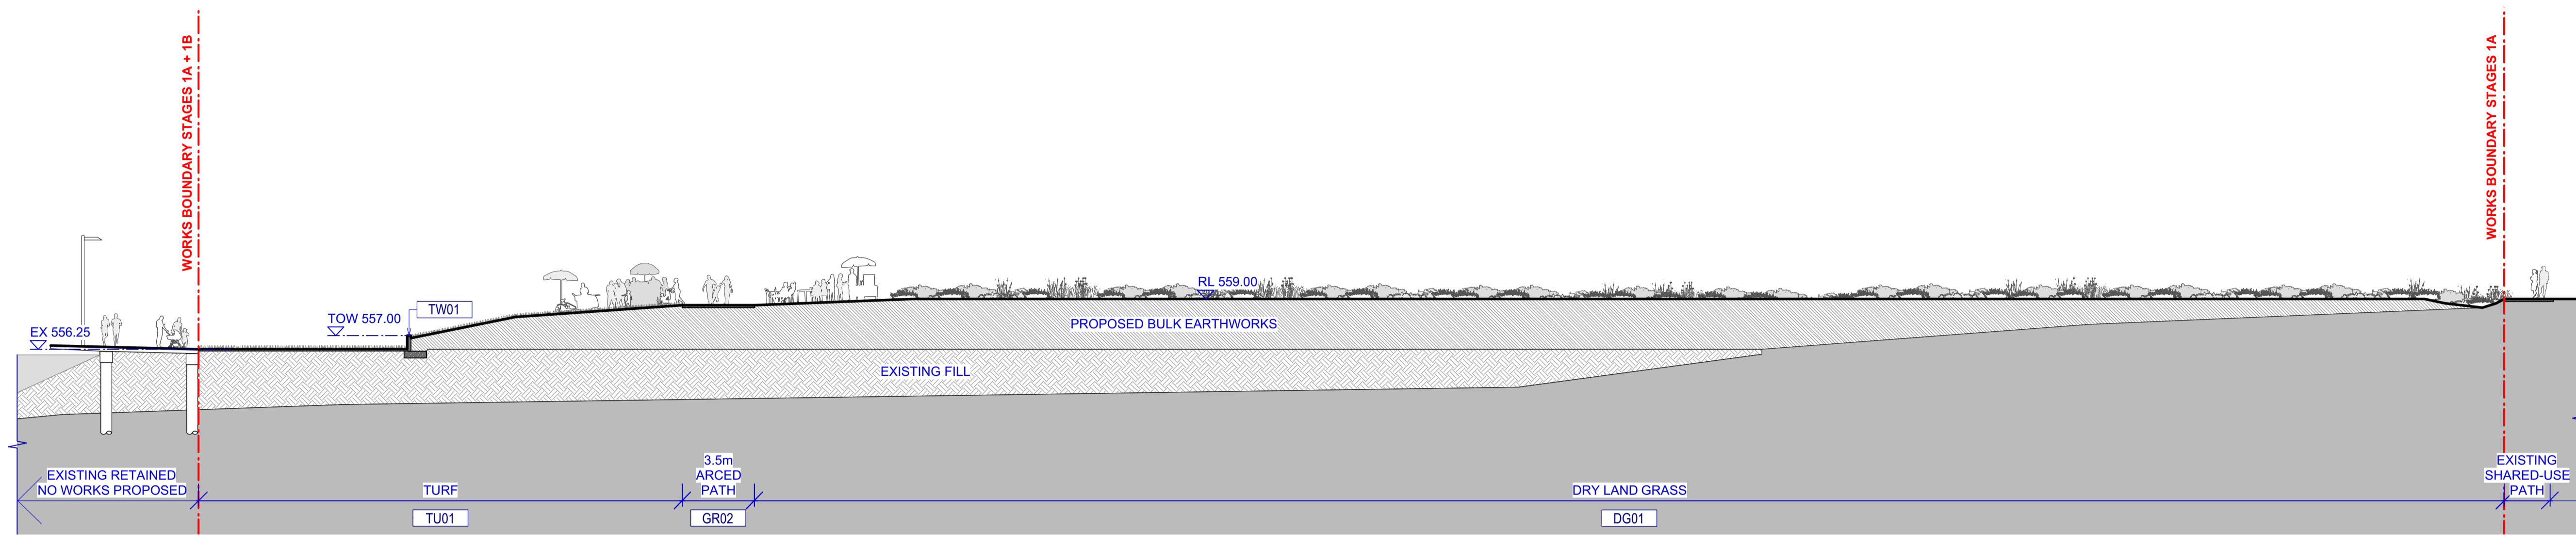

1 SITE SECTION - AMPHITHEATRE (STAGE 1A)
 Scale: 1:200

ASPECT Studios
 ASPECT Studios Pty Ltd
 Level 1, 78-80 George Street
 Redfern NSW 2016
 Australia
 T 02 9699 7182
 www.aspect-studios.com
 sydney@aspect-studios.com
 ABN 11 120 219 561

PROJECT SYD21128
ACTON WATERFRONT PARK STAGE 1
WEST BASIN OF LAKE BURLEY GRIFFIN, ACT

CLIENT




NORTH	SCALE A1	SCALE A3	DRAWN	CHECKED
	1:200	1:400	MB / YQ	JG
	Do not scale - use dimensions & callouts on drawings & schedules. Refer discrepancies to Landscape Architect for clarification.			

STATUS
 Works Approval
PRELIMINARY
NOT FOR CONSTRUCTION

DRAWING
 TYPICAL SITE SECTIONS

DRAWING NO.	REVISION
SYD21128-LA-ST1-053	01

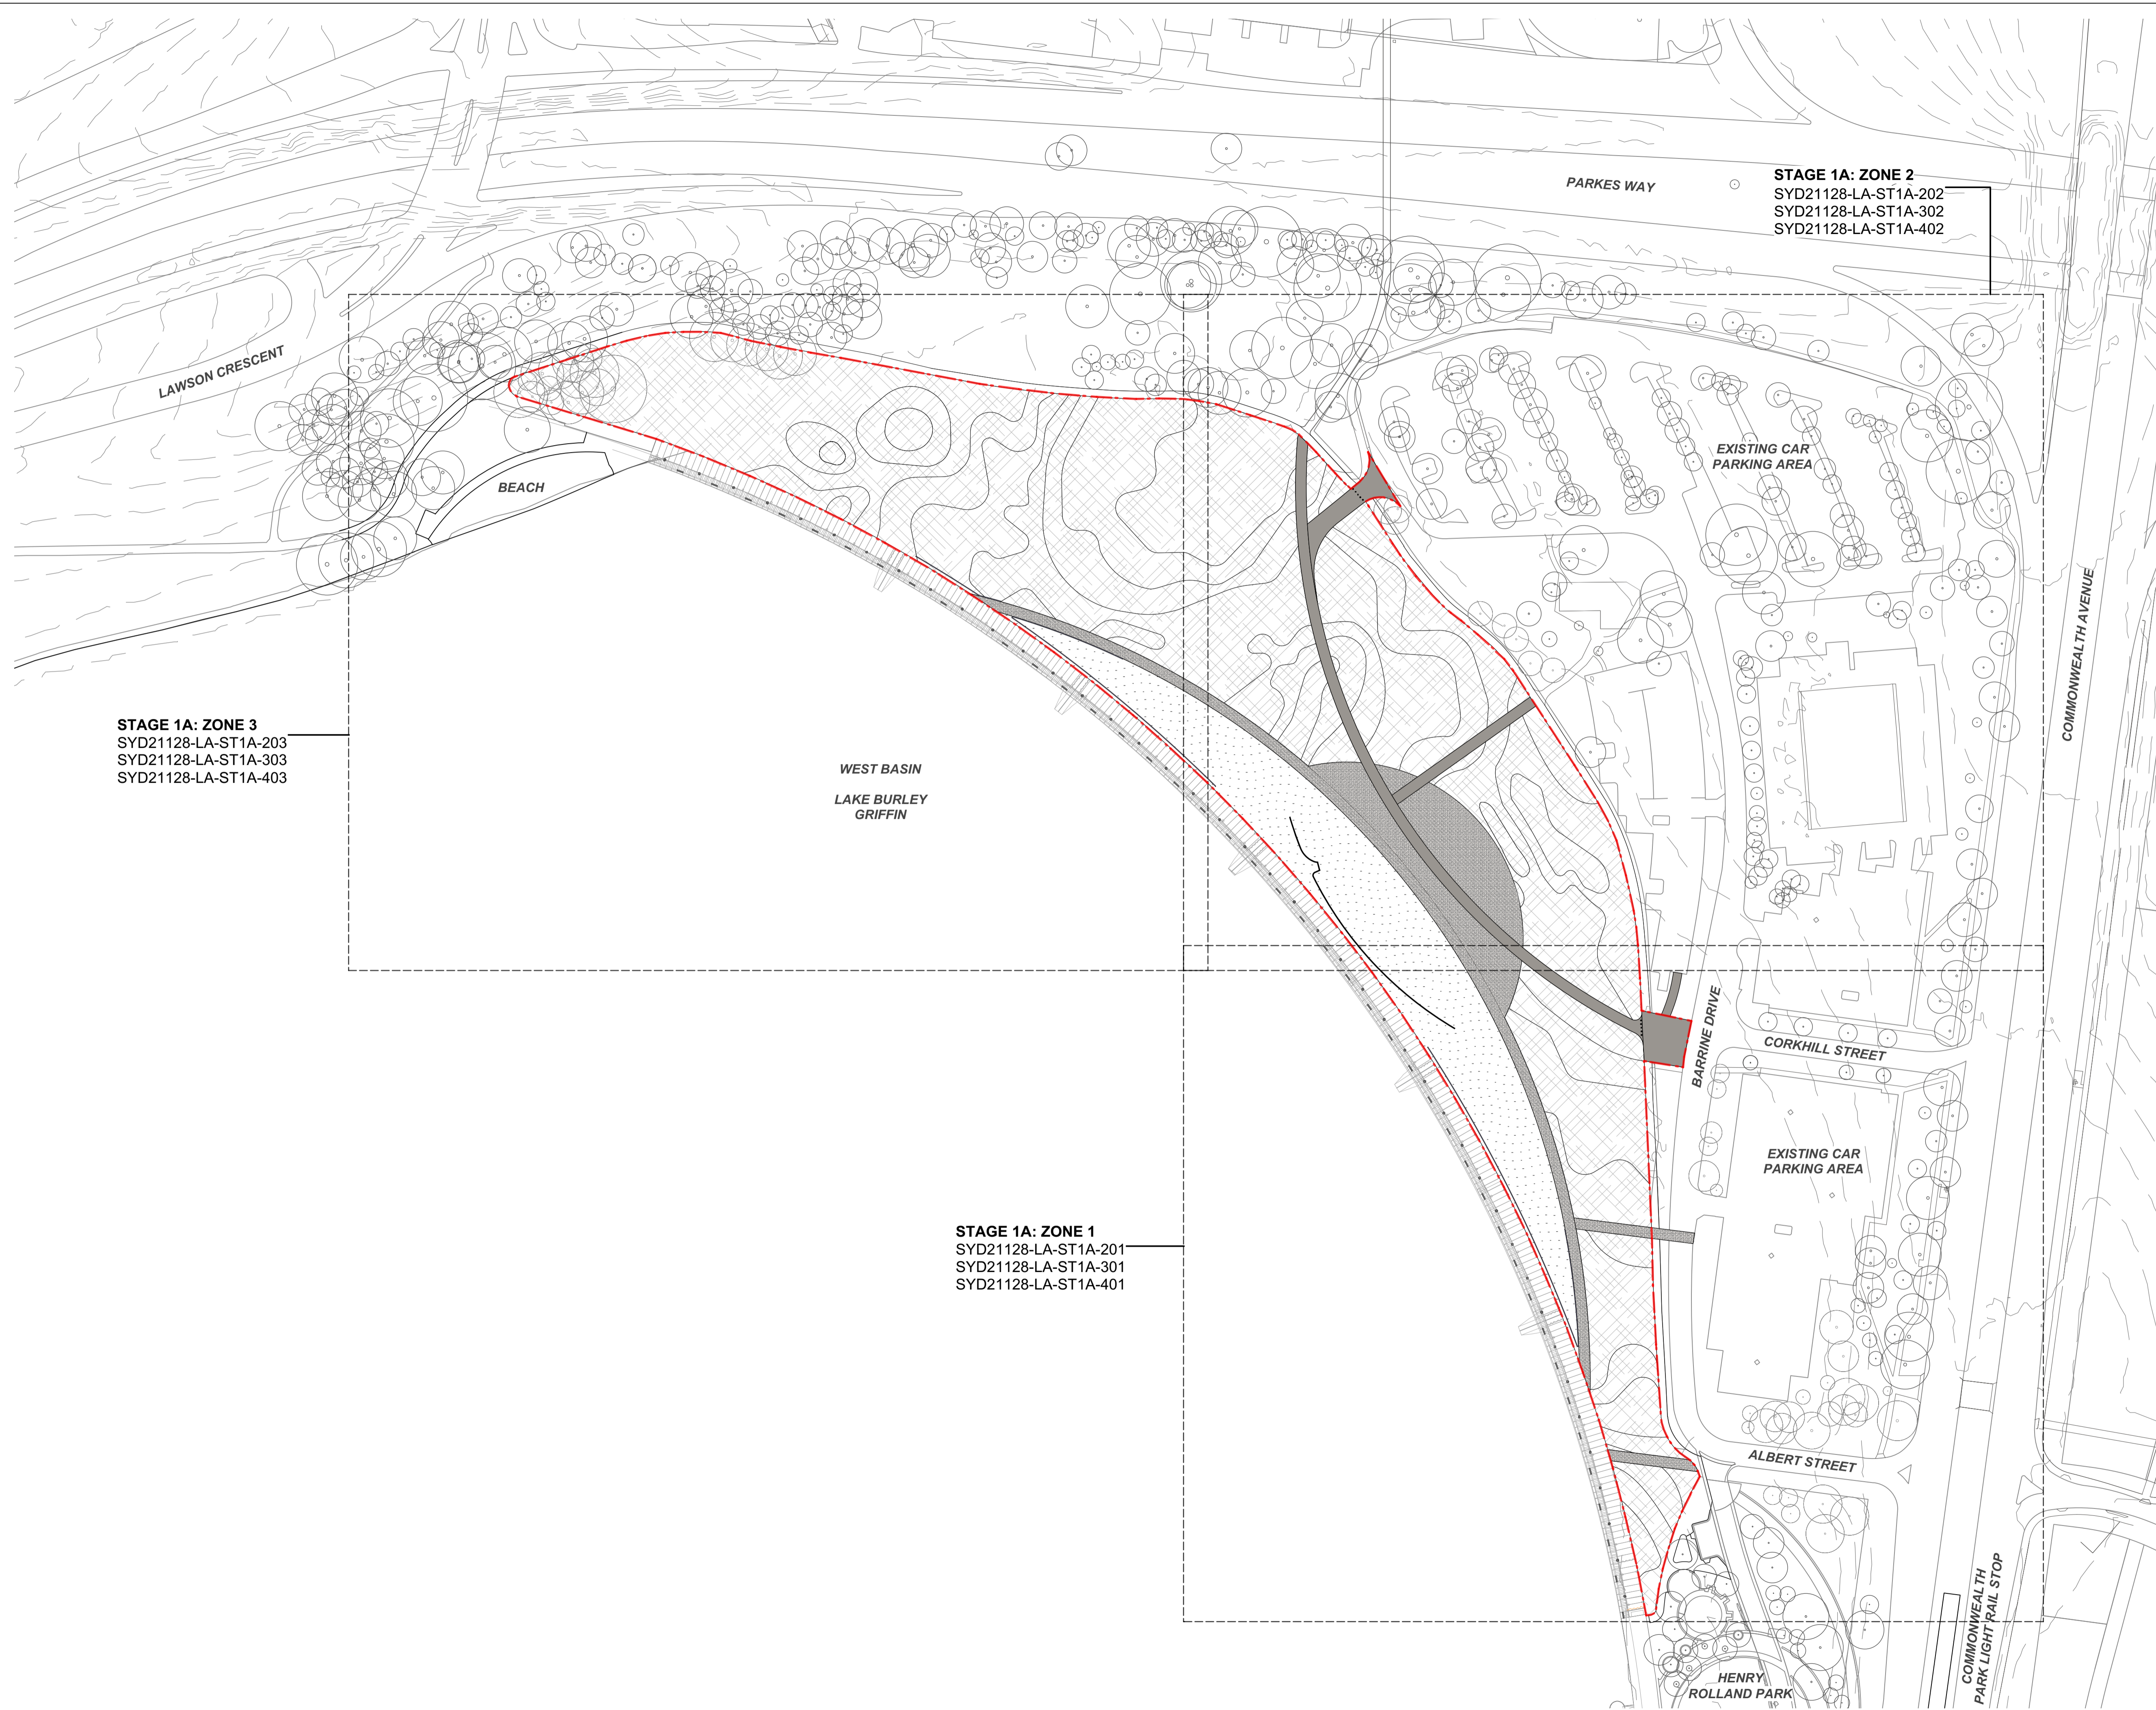


STAGE 1A: ZONE 3
 SYD21128-LA-ST1A-203
 SYD21128-LA-ST1A-303
 SYD21128-LA-ST1A-403

**WEST BASIN
 LAKE BURLEY
 GRIFFIN**

STAGE 1A: ZONE 1
 SYD21128-LA-ST1A-201
 SYD21128-LA-ST1A-301
 SYD21128-LA-ST1A-401

STAGE 1A: ZONE 2
 SYD21128-LA-ST1A-202
 SYD21128-LA-ST1A-302
 SYD21128-LA-ST1A-402

WARNING
 Services shown on this drawing are approximate only. The exact location is to be confirmed on site by contractor prior to commencement of work.
 These coloured drawings shall be read in digital format or colour hardcopy. These drawings shall be read in conjunction with all relevant information (not limited to legends, schedules, specifications).
 These drawings shall be read in conjunction with any Engineers, Architects or other consultant information (not limited to drawings, legends, schedules, specifications). Check all dimensions and site conditions prior to commencement of any work or procurement or fabrication of any services, materials, fittings or equipment. Not be reproduced or distributed without prior permission of the Landscape Architect.

NOTES / KEY PLAN

DATE	REV	AMENDMENTS
01/06/2023	01	Issued for Works Approval

CONSULTANTS

 ENGINEERING CONSULTANTS 1/5 Bodalla Pl Pytwick ACT 2609 T 02 9240 2900	 STRUCTURAL ENGINEERING Canberra, ACT M 0422 014 168
 ENGINEERING Level 5/280 Pitt St Syd NSW 2000 T 1300 615 050	 CIVIL ENGINEERING 1/243 Northbourne Ave Lynham ACT 2602 T 02 6102 1000
 ARCHITECTS 2/233-235 Bulwara Rd Ultimo NSW 2007 T 02 6228 1200	


ASPECT Studios

ASPECT Studios Pty Ltd
 Level 1, 78-80 George Street
 Redfern NSW 2016
 Australia
 T 02 9699 7182
 www.aspect-studios.com
 sydnev@aspect-studios.com
 ABN 11 120 219 561

PROJECT SYD21128
ACTON WATERFRONT PARK STAGE 1
WEST BASIN OF LAKE BURLEY GRIFFIN, ACT

CLIENT





NORTH  **SCALE A1 | SCALE A3**
 1:1000 | 1:2000 **DRAWN** **CHECKED**
 MB / YQ JG
 0 25 50 75M
 Do not scale - use dimensions & callouts on drawings & schedules. Refer discrepancies to Landscape Architect for clarification.


STATUS
 Works Approval
PRELIMINARY
NOT FOR CONSTRUCTION

DRAWING
LANDSCAPE GENERAL
ARRANGEMENT PLAN

DRAWING NO.	REVISION
SYD21128-LA-ST1A-001	01

STAGE 1A MATERIAL, FURNITURE & FIXTURES PALETTE

Code	Name	Reference Images
HARDSCAPE		
PV01	Asphalt Fire Truck Access - Heavy vehicle grade	
GR02	Compacted Road Base	
KERB + EDGE + WALL		
WA01.A	Playspace Feature Wall ST1A - Concrete block wall, MAX. 1.4m above existing boardwalk	
WA02	Raised Garden Bed Wall - MAX 0.75m H	
FIXTURES & FURNITURE		
TB01	Temporary Balustrade - MIN. 1m in height	
BO01	Bollard Type 1 - Removable Street Furniture Australia Custom Brass, Powdercoated Aluminum Dulux x Charcoal 150L x 150D x 875H	

WARNING
 Services shown on this drawing are approximate only. The exact location is to be confirmed on site by contractor prior to commencement of work.
 These drawings shall be read in conjunction with all relevant information (not limited to legends, schedules, specifications).
 These drawings shall be read in conjunction with any Engineers, Architects or other consultant information (not limited to drawings, legends, schedules, specifications).
 Check all dimensions and site conditions prior to commencement of any work or procurement or fabrication of any services, materials, fittings or equipment.
 Not be reproduced or distributed without prior permission of the Landscape Architect.

NOTES / KEY PLAN

DATE	REV	AMENDMENTS
01/06/2023	01	Issued for Works Approval

CONSULTANTS

 ENGINEERING CONSULTANTS 1/5 Bodalla Pl Pyshwick ACT 2609 T 02 6240 2900	 STRUCTURAL ENGINEERING Canberra, ACT M 0422 014 168
 ENGINEERING Level 5/280 Pitt St Syd NSW 2000 T 1300 615 050	 CIVIL ENGINEERING 1/243 Northbourne Ave Lyneham ACT 2602 T 02 6102 1000
 ARCHITECTS 2/233-235 Bulwara Rd Ultimo NSW 2007 T 02 6228 1200	

ASPECT Studios
 ASPECT Studios Pty Ltd
 Level 1, 78-80 George Street
 Redfern NSW 2016
 Australia
 T 02 9699 7182
 www.aspect-studios.com
 sydney@aspect-studios.com
 ABN 11 120 219 561

PROJECT SYD21128
ACTON WATERFRONT PARK STAGE 1
WEST BASIN OF LAKE BURLEY GRIFFIN, ACT



NORTH SCALE A1 | SCALE A3
 NOT TO SCALE

DRAWN MB / YQ
CHECKED JG






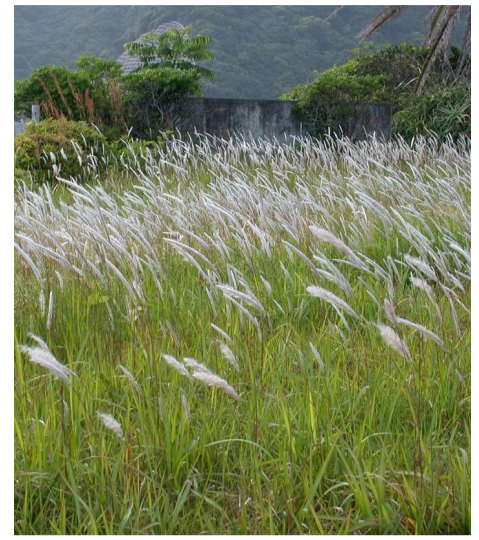







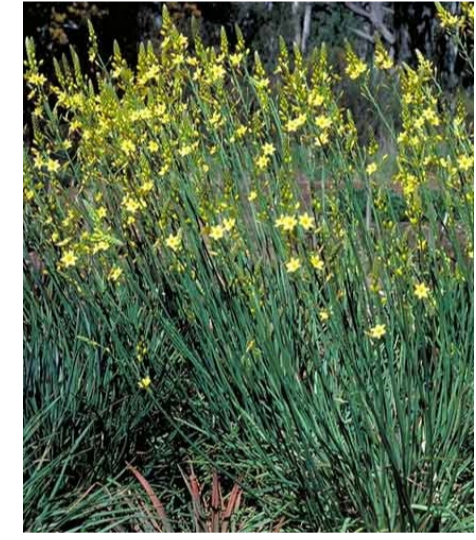






Do not scale - use dimensions & callouts on drawings & schedules.
 Refer discrepancies to Landscape Architect for clarification.

STATUS
 Works Approval
PRELIMINARY
NOT FOR CONSTRUCTION


DRAWING
MATERIALS, FURNITURE & FIXTURES PALETTE

DRAWING NO. SYD21128-LA-ST1A-002
REVISION 01

STAGE 1A DRYLAND GRASS PALETTE

									
Aas <i>Austrostipa scabra</i> Rough Spear Grass 10-25H x 5-15m W	Ade <i>Austrostipa densiflora</i> Feather Spear Grass 0.25m H x 0.25m W	Cpu <i>Cenchrus purpurascens</i> Swamp Foxtail 1m H x 1m W	Cre <i>Cymbopogon refractus</i> Barbed Wire Grass 0.3m H x 0.3m W	Dmi <i>Dichelachne micrantha</i> Short Hair Plume Grass 0.2m H x 0.2m W	Icy <i>Imperata cylindrica</i> Blady Grass 1m H x 0.3m W	Mst <i>Microlaena stipoides</i> Weeping Rice-grass 0.1-0.7m H x 0.2-1m W	Ple <i>Poa labillardieri</i> 'Erindale' Blue Tussock Grass 0.8m H x 0.4m W	Psa <i>poa sieberiana</i> 'Aranda' Blue Snow Tussock 0.3m H x 0.3m W	Ryp <i>Rytidosperma pallidum</i> Red Anther Wallaby Grass 0.7m H x 0.7m W
SP SU AU WI	SP SU AU WI	SP SU AU WI	SP SU AU WI	SP SU AU WI	SP SU AU WI	SP SU AU WI	SP SU AU WI	SP SU AU WI	SP SU AU WI
									
Sle <i>Sorghum leiocladum</i> Native Sorghum 0.4m H x 0.4m W	Ttr <i>Themeda triandra</i> Kangaroo Grass 0.9-1mH x 1m W								
SP SU AU WI	SP SU AU WI								
									
Aau <i>Ajuga australis</i> Australian Bugle 0.3m H x 0.5m W	Bbu <i>Bulbine bulbosa</i> Bulbine Lily 0.3m H x 0.2m W	Bvi <i>Bracteantha viscosa</i> Sticky Everlasting Daisy 0.8m H x 0.8m W	Cca <i>Chrysocephalum apiculatum</i> 'Silver & Gold' Yellow Button 0.1-0.2m H x 0.8-1m W	Cer <i>Convolvulus erubescens</i> Australian bindweed 0.3m H x 0.5m W	Dil <i>Dillwynia ssp.</i> Parrotpeas 0.2-0.6m H x 0.3-1m W	Ttu <i>Thysanotus tuberosus</i> Common Fringe Lily 0.15-0.6m H x 0.2m W	Wco <i>Wahlenbergia communis</i> Blue Bells 0.3m H x 0.3m W		
SP SU AU WI	SP SU AU WI	SP SU AU WI	SP SU AU WI	SP SU AU WI	SP SU AU WI	SP SU AU WI	SP SU AU WI		

DRYLAND GRASS MIX A		
Psa	<i>Poa sieberiana</i> 'Aranda'	Blue Snow Tussock
Sle	<i>Sorghum leiocladum</i>	Native Sorghum
Ttr	<i>Themeda triandra</i>	Kangaroo Grass
DRYLAND GRASS MIX B		
Cpu	<i>Cenchrus purpurascens</i>	Swamp Foxtail
Cre	<i>Cymbopogon refractus</i>	Barbed Wire Grass
Ryp	<i>Rytidosperma pallidum</i>	Red Anther Wallaby Grass
DRYLAND GRASS MIX C		
Aas	<i>Austrostipa scabra</i>	Rough Spear Grass
Aau	<i>Ajuga australis</i>	Australian Bugle
Cer	<i>Convolvulus erubescens</i>	Australian bindweed
Icy	<i>Imperata cylindrica</i>	Blady Grass
Mst	<i>Microlaena stipoides</i>	Weeping Rice-grass
Ttu	<i>Thysanotus tuberosus</i>	Common Fringe Lily
Wco	<i>Wahlenbergia communis</i>	Blue Bells
DRYLAND GRASS MIX D		
Ade	<i>Austrostipa densiflora</i>	Feather Spear Grass
Bbu	<i>Bulbine bulbosa</i>	Bulbine Lily
Bvi	<i>Bracteantha viscosa</i>	Sticky Everlasting Daisy
Cca	<i>Chrysocephalum apiculatum</i> 'Silver & Gold'	Yellow Button
Dil	<i>Dillwynia ssp.</i>	Parrotpeas
Dmi	<i>Dichelachne micrantha</i>	Short Hair Plume Grass
Psa	<i>Poa labillardieri</i> 'Erindale'	Blue Snow Tussock

WARNING
 Services shown on this drawing are approximate only. The exact location is to be confirmed on site by contractor prior to commencement of work.
 These drawings shall be read in conjunction with all relevant information (not limited to legends, schedules, specifications).
 These drawings shall be read in conjunction with any Engineers, Architects or other consultant information (not limited to drawings, legends, schedules, specifications).
 Check all dimensions and site conditions prior to commencement of any work or procurement or fabrication of any services, materials, fittings or equipment.
 Not be reproduced or distributed without prior permission of the Landscape Architect.

NOTES / KEY PLAN

DATE	REV	AMENDMENTS
01/06/2023	01	Issued for Works Approval

CONSULTANTS

 ENGINEERING CONSULTANTS 1/5 Bodalla Pl Erythraea ACT 2609 T 02 9240 2900	 ENGINEERING Level 5/280 Pitt St Syd NSW 2000 T 1300 615 050	 CIVIL ENGINEERING 1/243 Northbourne Ave Lynham ACT 2602 T 02 6102 1000	 ARCHITECTS 2/233-235 Bulwara Rd Ultimo NSW 2007 T 02 6228 1200	 STRUCTURAL ENGINEERING Canberra, ACT M 0422 014 168
---	--	---	---	---

ASPECT Studios
 ASPECT Studios Pty Ltd
 Level 1, 78-80 George Street
 Redfern NSW 2016
 Australia
 T 02 9699 7182
 www.aspect-studios.com
 sydnev@aspect-studios.com
 ABN 11 120 219 561

PROJECT SYD21128
ACTON WATERFRONT PARK STAGE 1
WEST BASIN OF LAKE BURLEY GRIFFIN, ACT

CLIENT
 **ACT Government**
 **CITY RENEWAL AUTHORITY**

NORTH SCALE A1 | SCALE A3
 NOT TO SCALE

DRAWN MB / YQ
CHECKED JG

Do not scale - use dimensions & callouts on drawings & schedules.
 Refer discrepancies to Landscape Architect for clarification.


STATUS
 Works Approval
PRELIMINARY
NOT FOR CONSTRUCTION

DRAWING
 PLANTING SCHEDULE & PALETTE

DRAWING NO. SYD21128-LA-ST1A-003
REVISION 01

REFER TO SYD21128-LA-ST1A-202

WEST BASIN
LAKE BURLEY
GRIFFIN

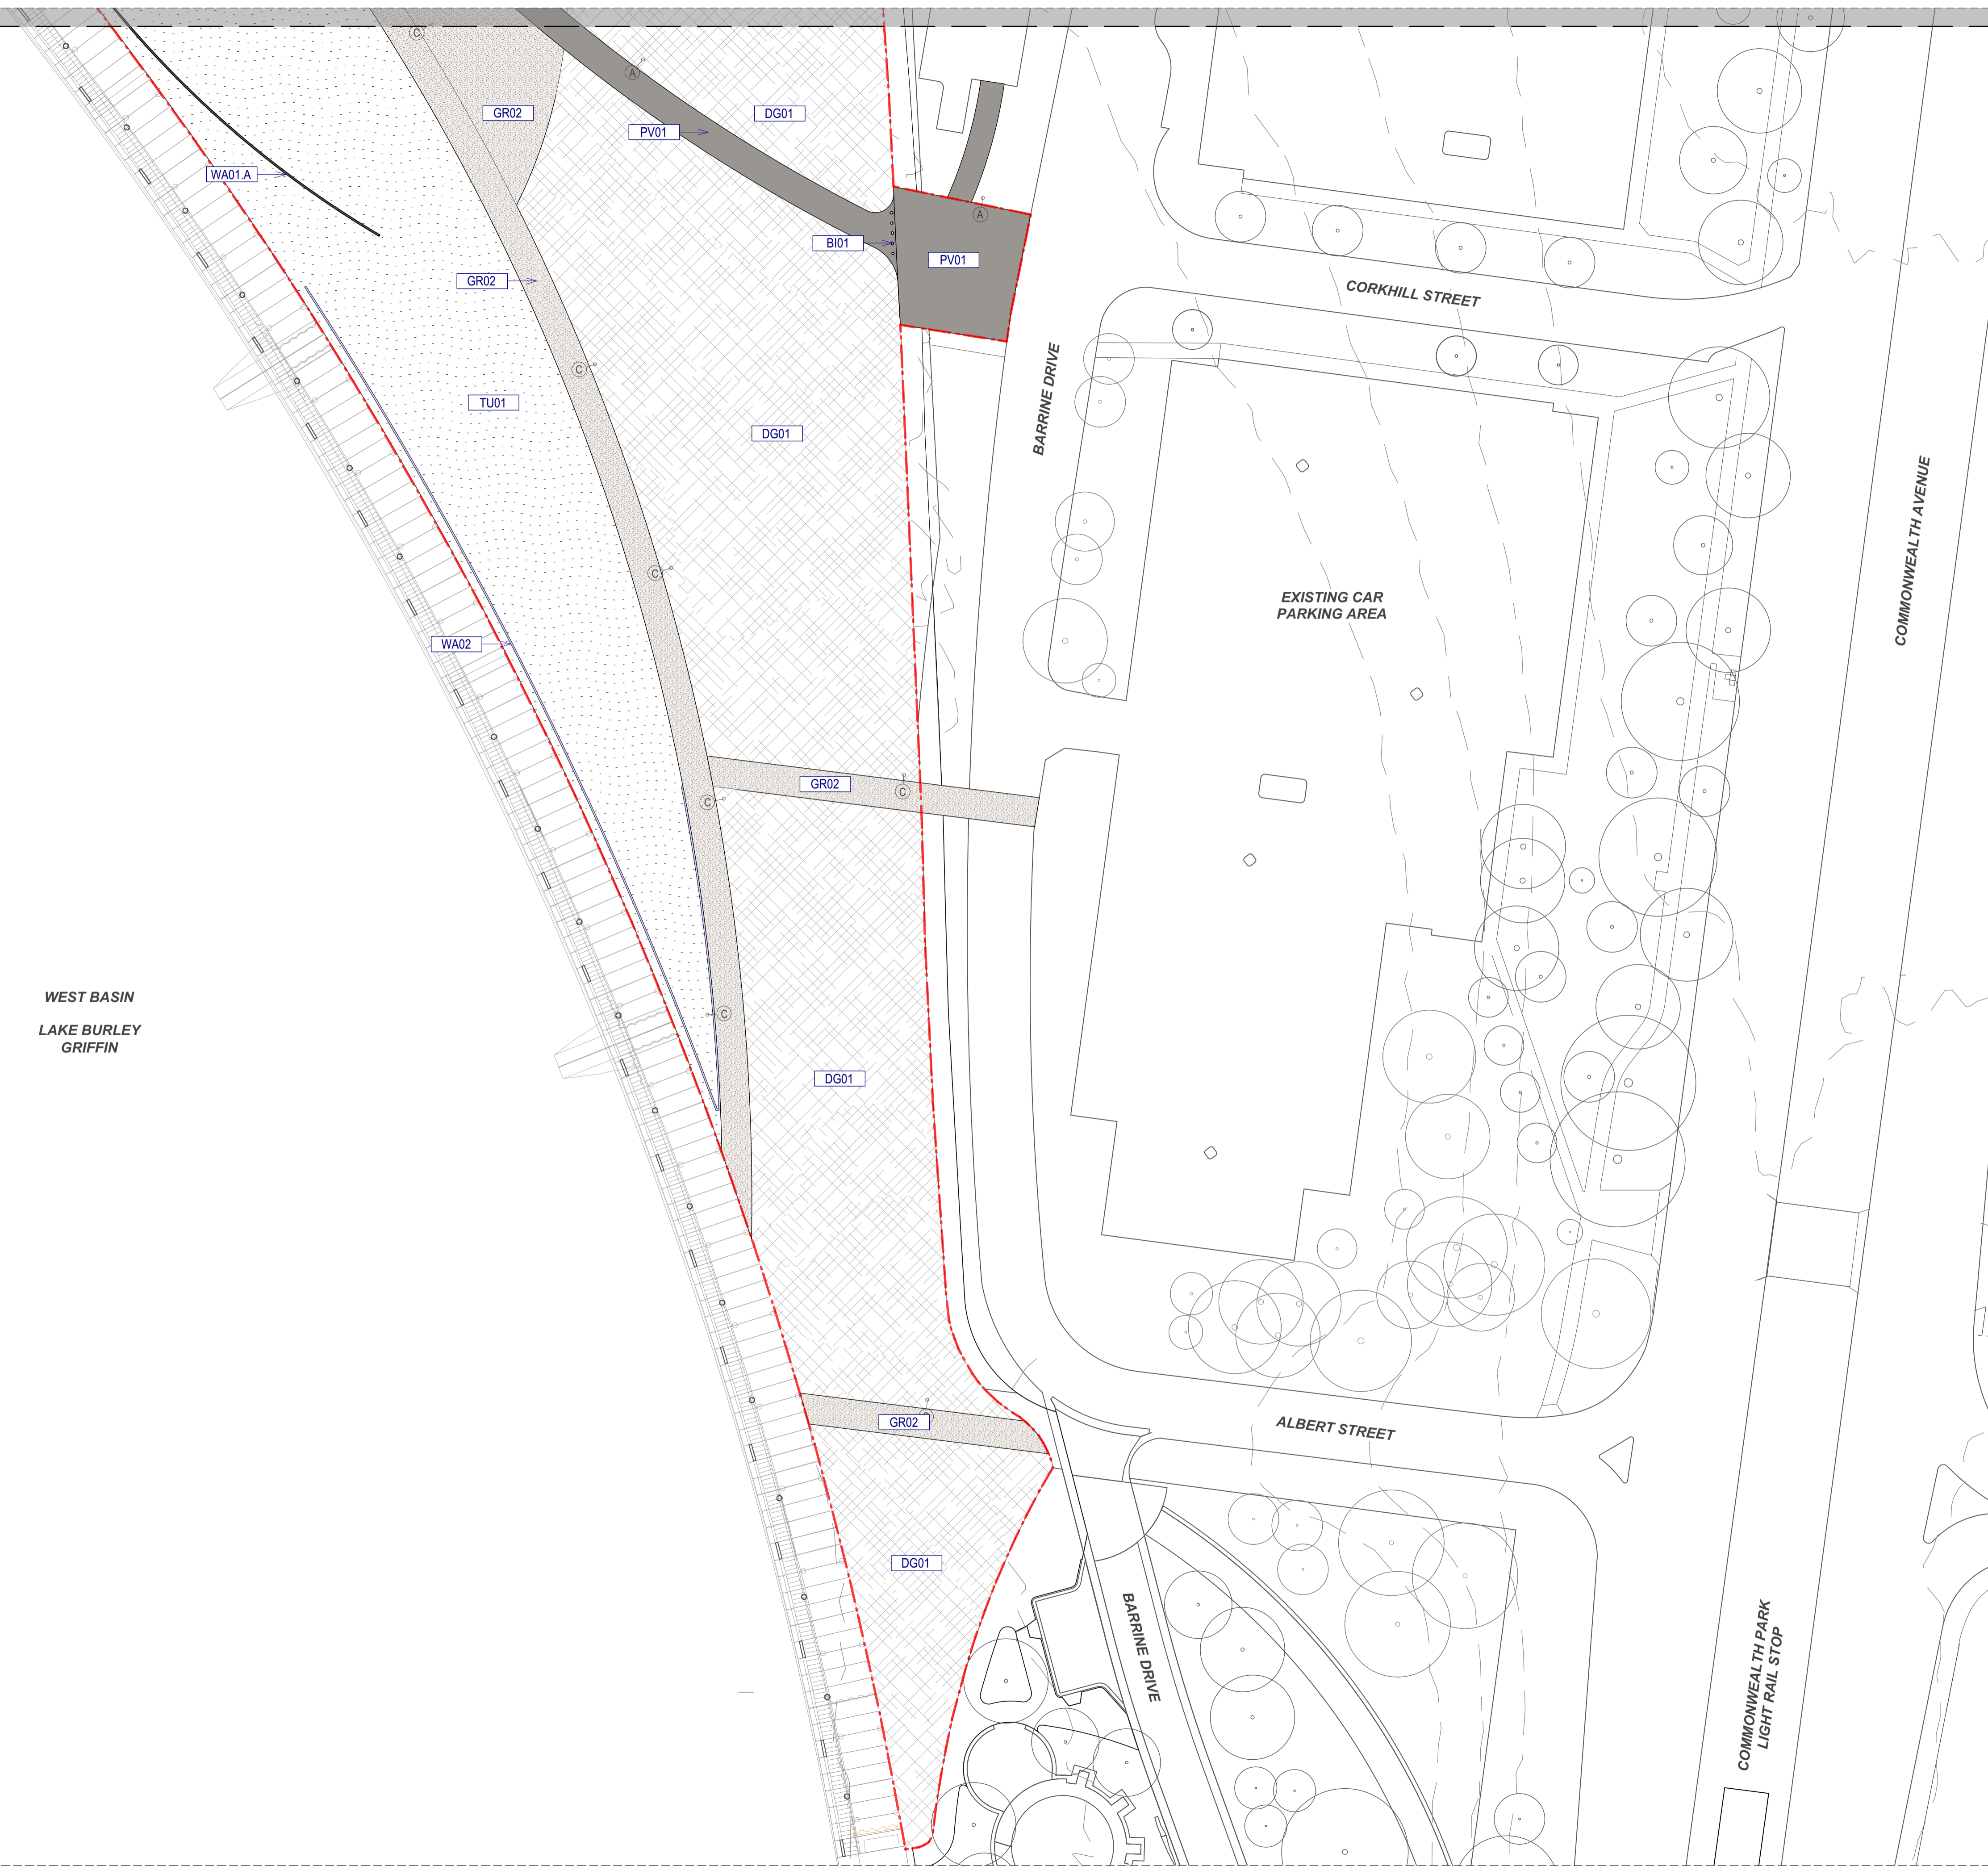

WARNING
DIAL BEFORE YOU DIG
 www.1100.com.au
 Services shown on this drawing are approximate only. The exact location is to be confirmed on site by contractor prior to commencement of work.
 These drawings shall be read in conjunction with all relevant information (not limited to legends, schedules, specifications).
 These drawings shall be read in conjunction with any Engineers, Architects or other consultant information (not limited to drawings, legends, schedules, specifications).
 Check all dimensions and site conditions prior to commencement of any work or procurement or fabrication of any services, materials, fittings or equipment.
 Not be reproduced or distributed without prior permission of the Landscape Architect.

NOTES / KEY PLAN

DATE	REV	AMENDMENTS
01/06/2023	01	Issued for Works Approval

CONSULTANTS

 Rudds CONSULTANTS 1/5 Bodalla Pl Pytwick ACT 2609 T 02 9240 2900	 STRUCTURAL ENGINEERING Canberra, ACT M 0422 014 168
 SDC ENGINEERING Level 5/280 Pitt St Syd NSW 2000 T 1300 615 050	 spire CIVIL ENGINEERING 1/243 Northbourne Ave Lynham ACT 2602 T 02 6102 1000
 STEWART ARCHITECTURE 2/233-235 Bulwara Rd Ultimo NSW 2007 T 02 6228 1200	ARCHITECTS 2/233-235 Bulwara Rd Ultimo NSW 2007 T 02 6228 1200

ASPECT Studios

ASPECT Studios Pty Ltd
 Level 1, 78-80 George Street
 Redfern NSW 2016
 Australia
 T 02 9699 7182
 www.aspect-studios.com
 sydnev@aspect-studios.com
 ABN 11 120 219 561

PROJECT SYD21128
ACTON WATERFRONT PARK STAGE 1
WEST BASIN OF LAKE BURLEY GRIFFIN, ACT


CLIENT

NORTH SCALE A1 | SCALE A3
 1:400 | 1:800
 DRAWN MB / YQ
 CHECKED JG
 0 10 20 30M
 Do not scale - use dimensions & callouts on drawings & schedules.
 Refer discrepancies to Landscape Architect for clarification.

STATUS
 Works Approval
PRELIMINARY
NOT FOR CONSTRUCTION

DRAWING
MATERIALS & FINISHES PLAN ZONE 1

DRAWING NO. SYD21128-LA-ST1A-201
REVISION 01

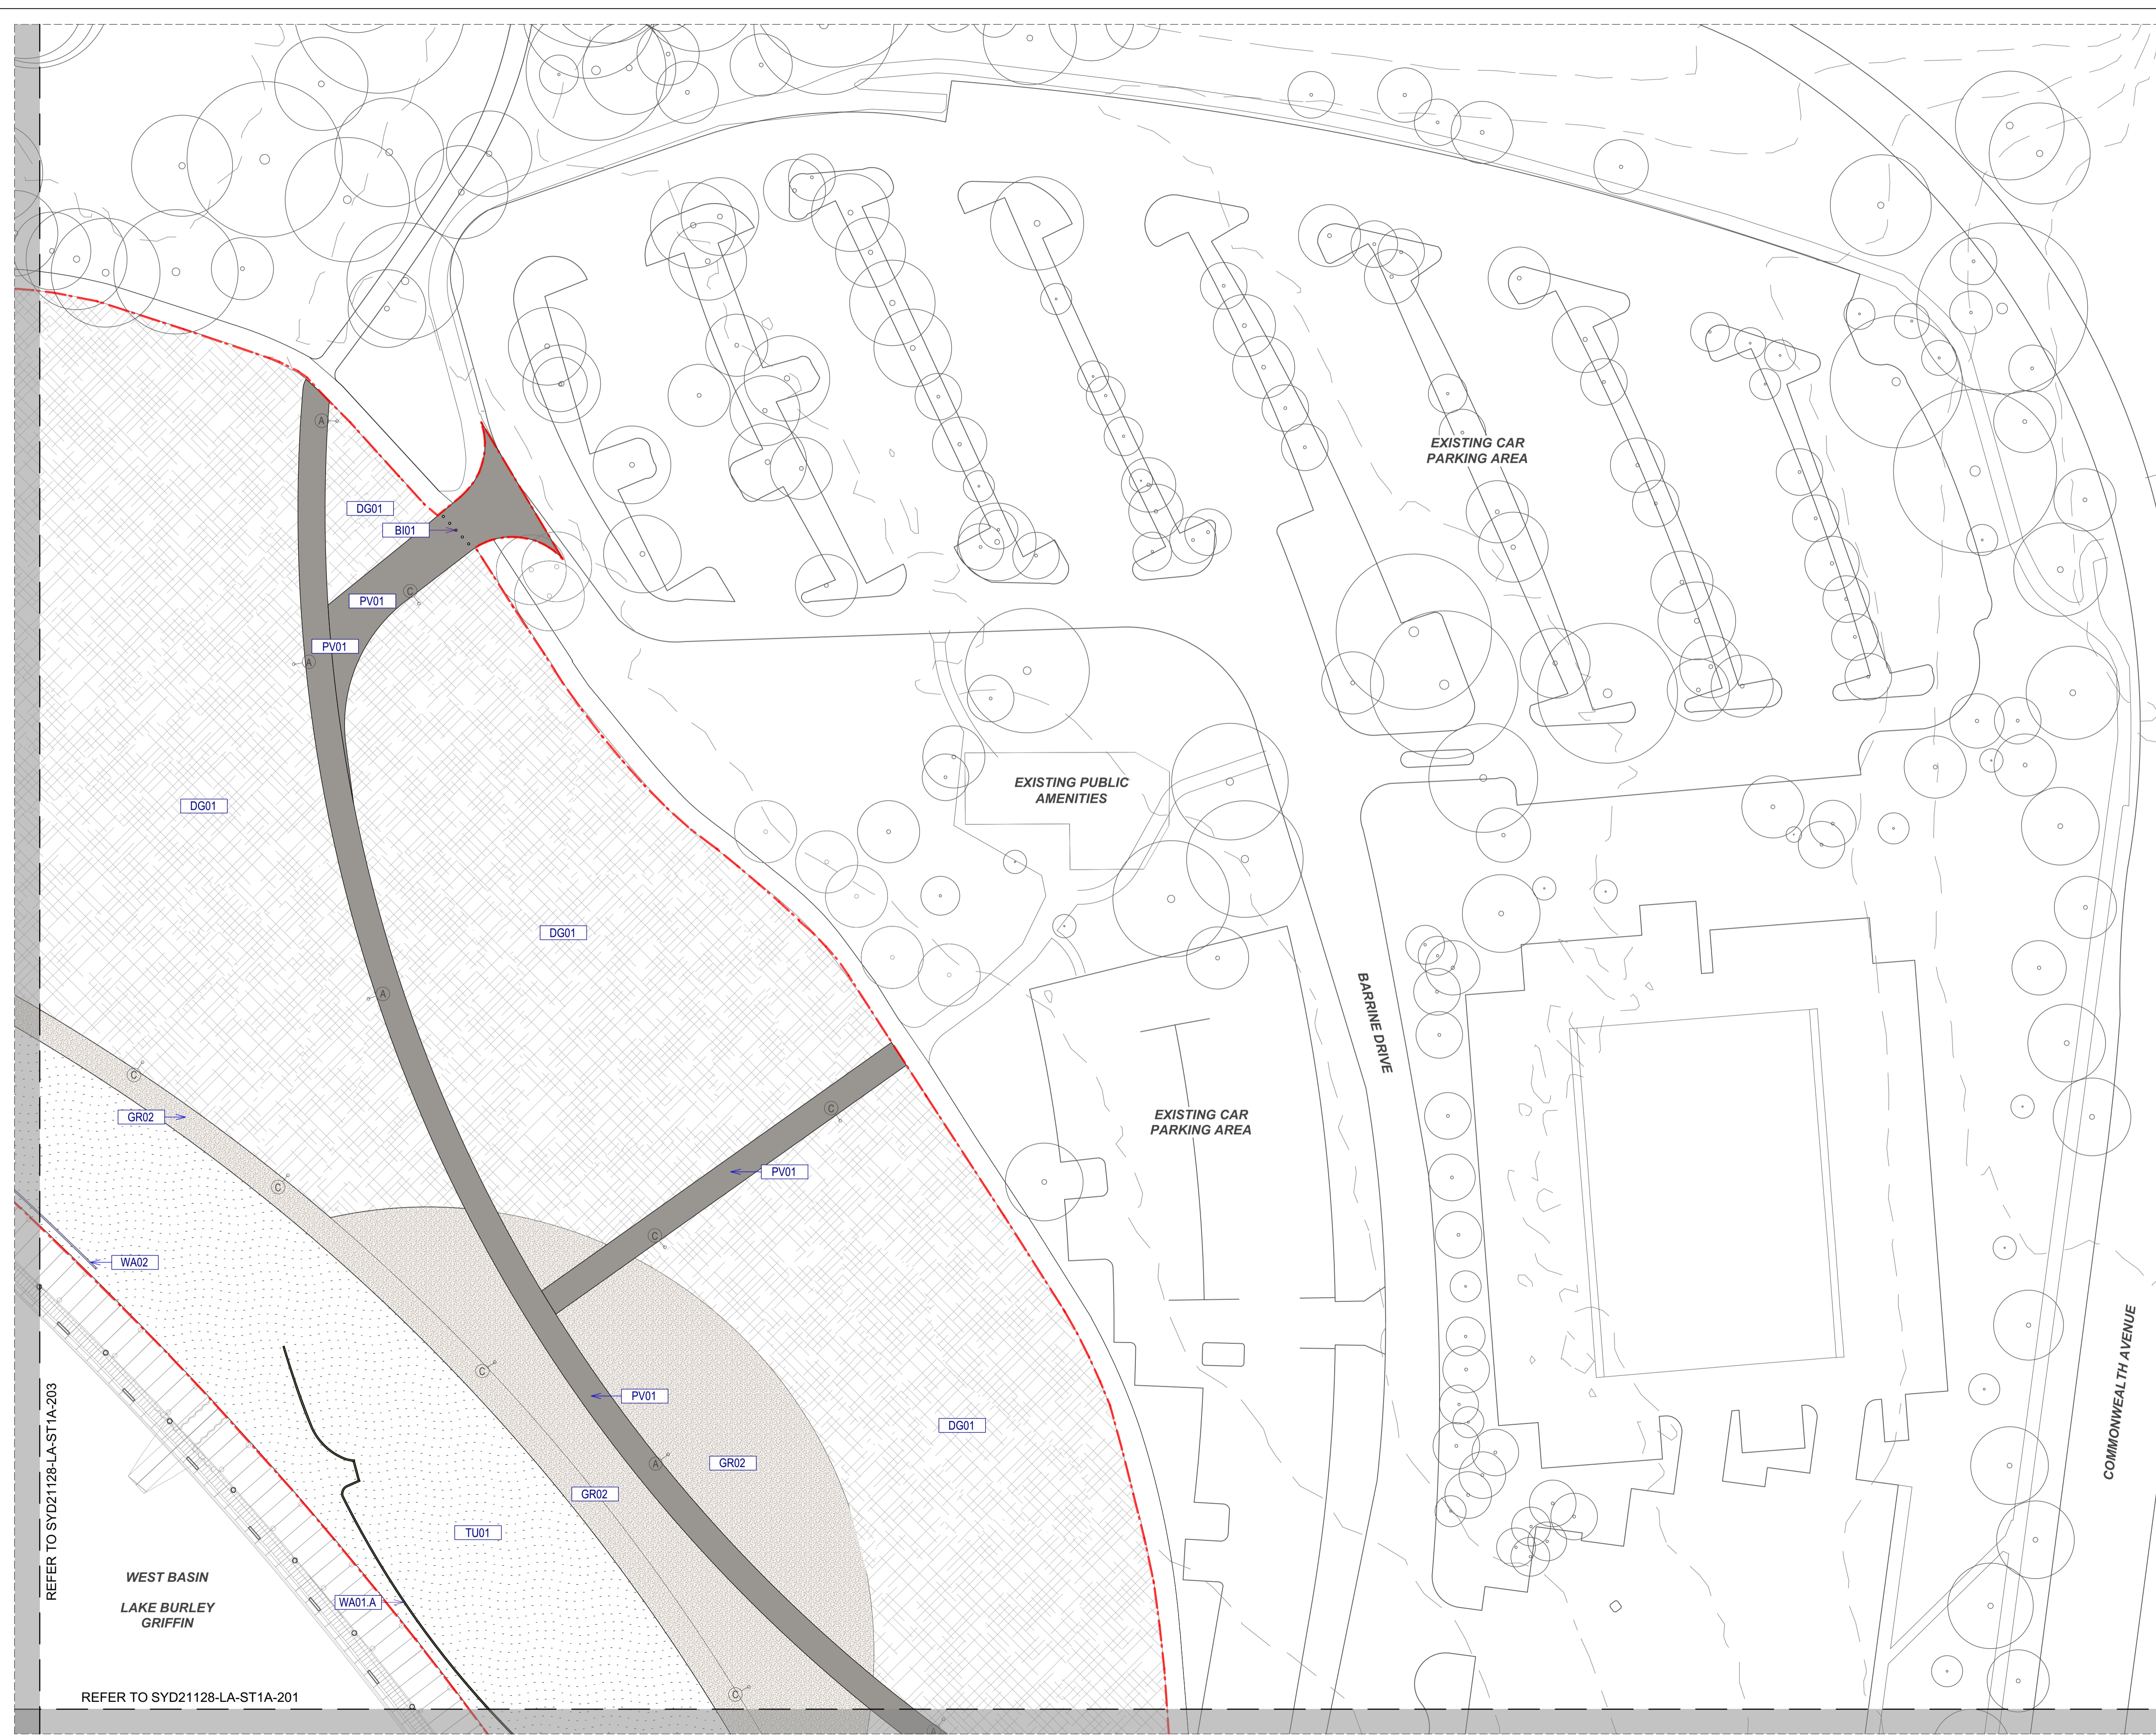

WARNING
DIAL BEFORE YOU DIG
 www.1100.com.au
 Services shown on this drawing are approximate only. The exact location is to be confirmed on site by contractor prior to commencement of work.
 These coloured drawings shall be read in digital format or colour hardcopy. These drawings shall be read in conjunction with all relevant information (not limited to legends, schedules, specifications).
 These drawings shall be read in conjunction with any Engineers, Architects or other consultant information (not limited to drawings, legends, schedules, specifications). Check all dimensions and site conditions prior to commencement of any work or procurement or fabrication of any services, materials, fittings or equipment. Not be reproduced or distributed without prior permission of the Landscape Architect.

NOTES / KEY PLAN

DATE	REV	AMENDMENTS
01/06/2023	01	Issued for Works Approval

CONSULTANTS

ENGINEERING CONSULTANTS
 1/5 Bodalla Pl
 Pyrawick ACT 2609
 T 02 9240 2900

STRUCTURAL ENGINEERING
 Canberra, ACT
 M 0422 014 168

SDC
 ENGINEERING
 Level 5/280 Pitt St
 Syd NSW 2000
 T 1300 615 050

spire
 CIVIL ENGINEERING
 1/243 Northbourne Ave
 Lynham ACT 2602
 T 02 6102 1000

STEWART ARCHITECTURE
 ARCHITECTS
 2/233-235 Bulwara Rd
 Ultimo NSW 2007
 T 02 6228 1200

ASPECT Studios
 ASPECT Studios Pty Ltd
 Level 1, 78-80 George Street
 Redfern NSW 2016
 Australia
 T 02 9699 7182
 www.aspect-studios.com
 sydnev@aspect-studios.com
 ABN 11 120 219 561

PROJECT
 ACTON WATERFRONT PARK STAGE 1
 WEST BASIN OF LAKE BURLEY GRIFFIN, ACT

CLIENT
ACT Government | **CITY RENEWAL AUTHORITY**

SCALE A1 1:400 | **SCALE A3** 1:800 | **DRAWN** MB / YQ | **CHECKED** JG

NORTH **0 10 20 30M**
 Do not scale - use dimensions & callouts on drawings & schedules. Refer discrepancies to Landscape Architect for clarification.

STATUS
 Works Approval
PRELIMINARY
NOT FOR CONSTRUCTION


DRAWING
 MATERIALS & FINISHES PLAN ZONE 2

DRAWING NO. SYD21128-LA-ST1A-202 | **REVISION** 01


REFER TO SYD21128-LA-ST1A-203

WEST BASIN
 LAKE BURLEY
 GRIFFIN

REFER TO SYD21128-LA-ST1A-201

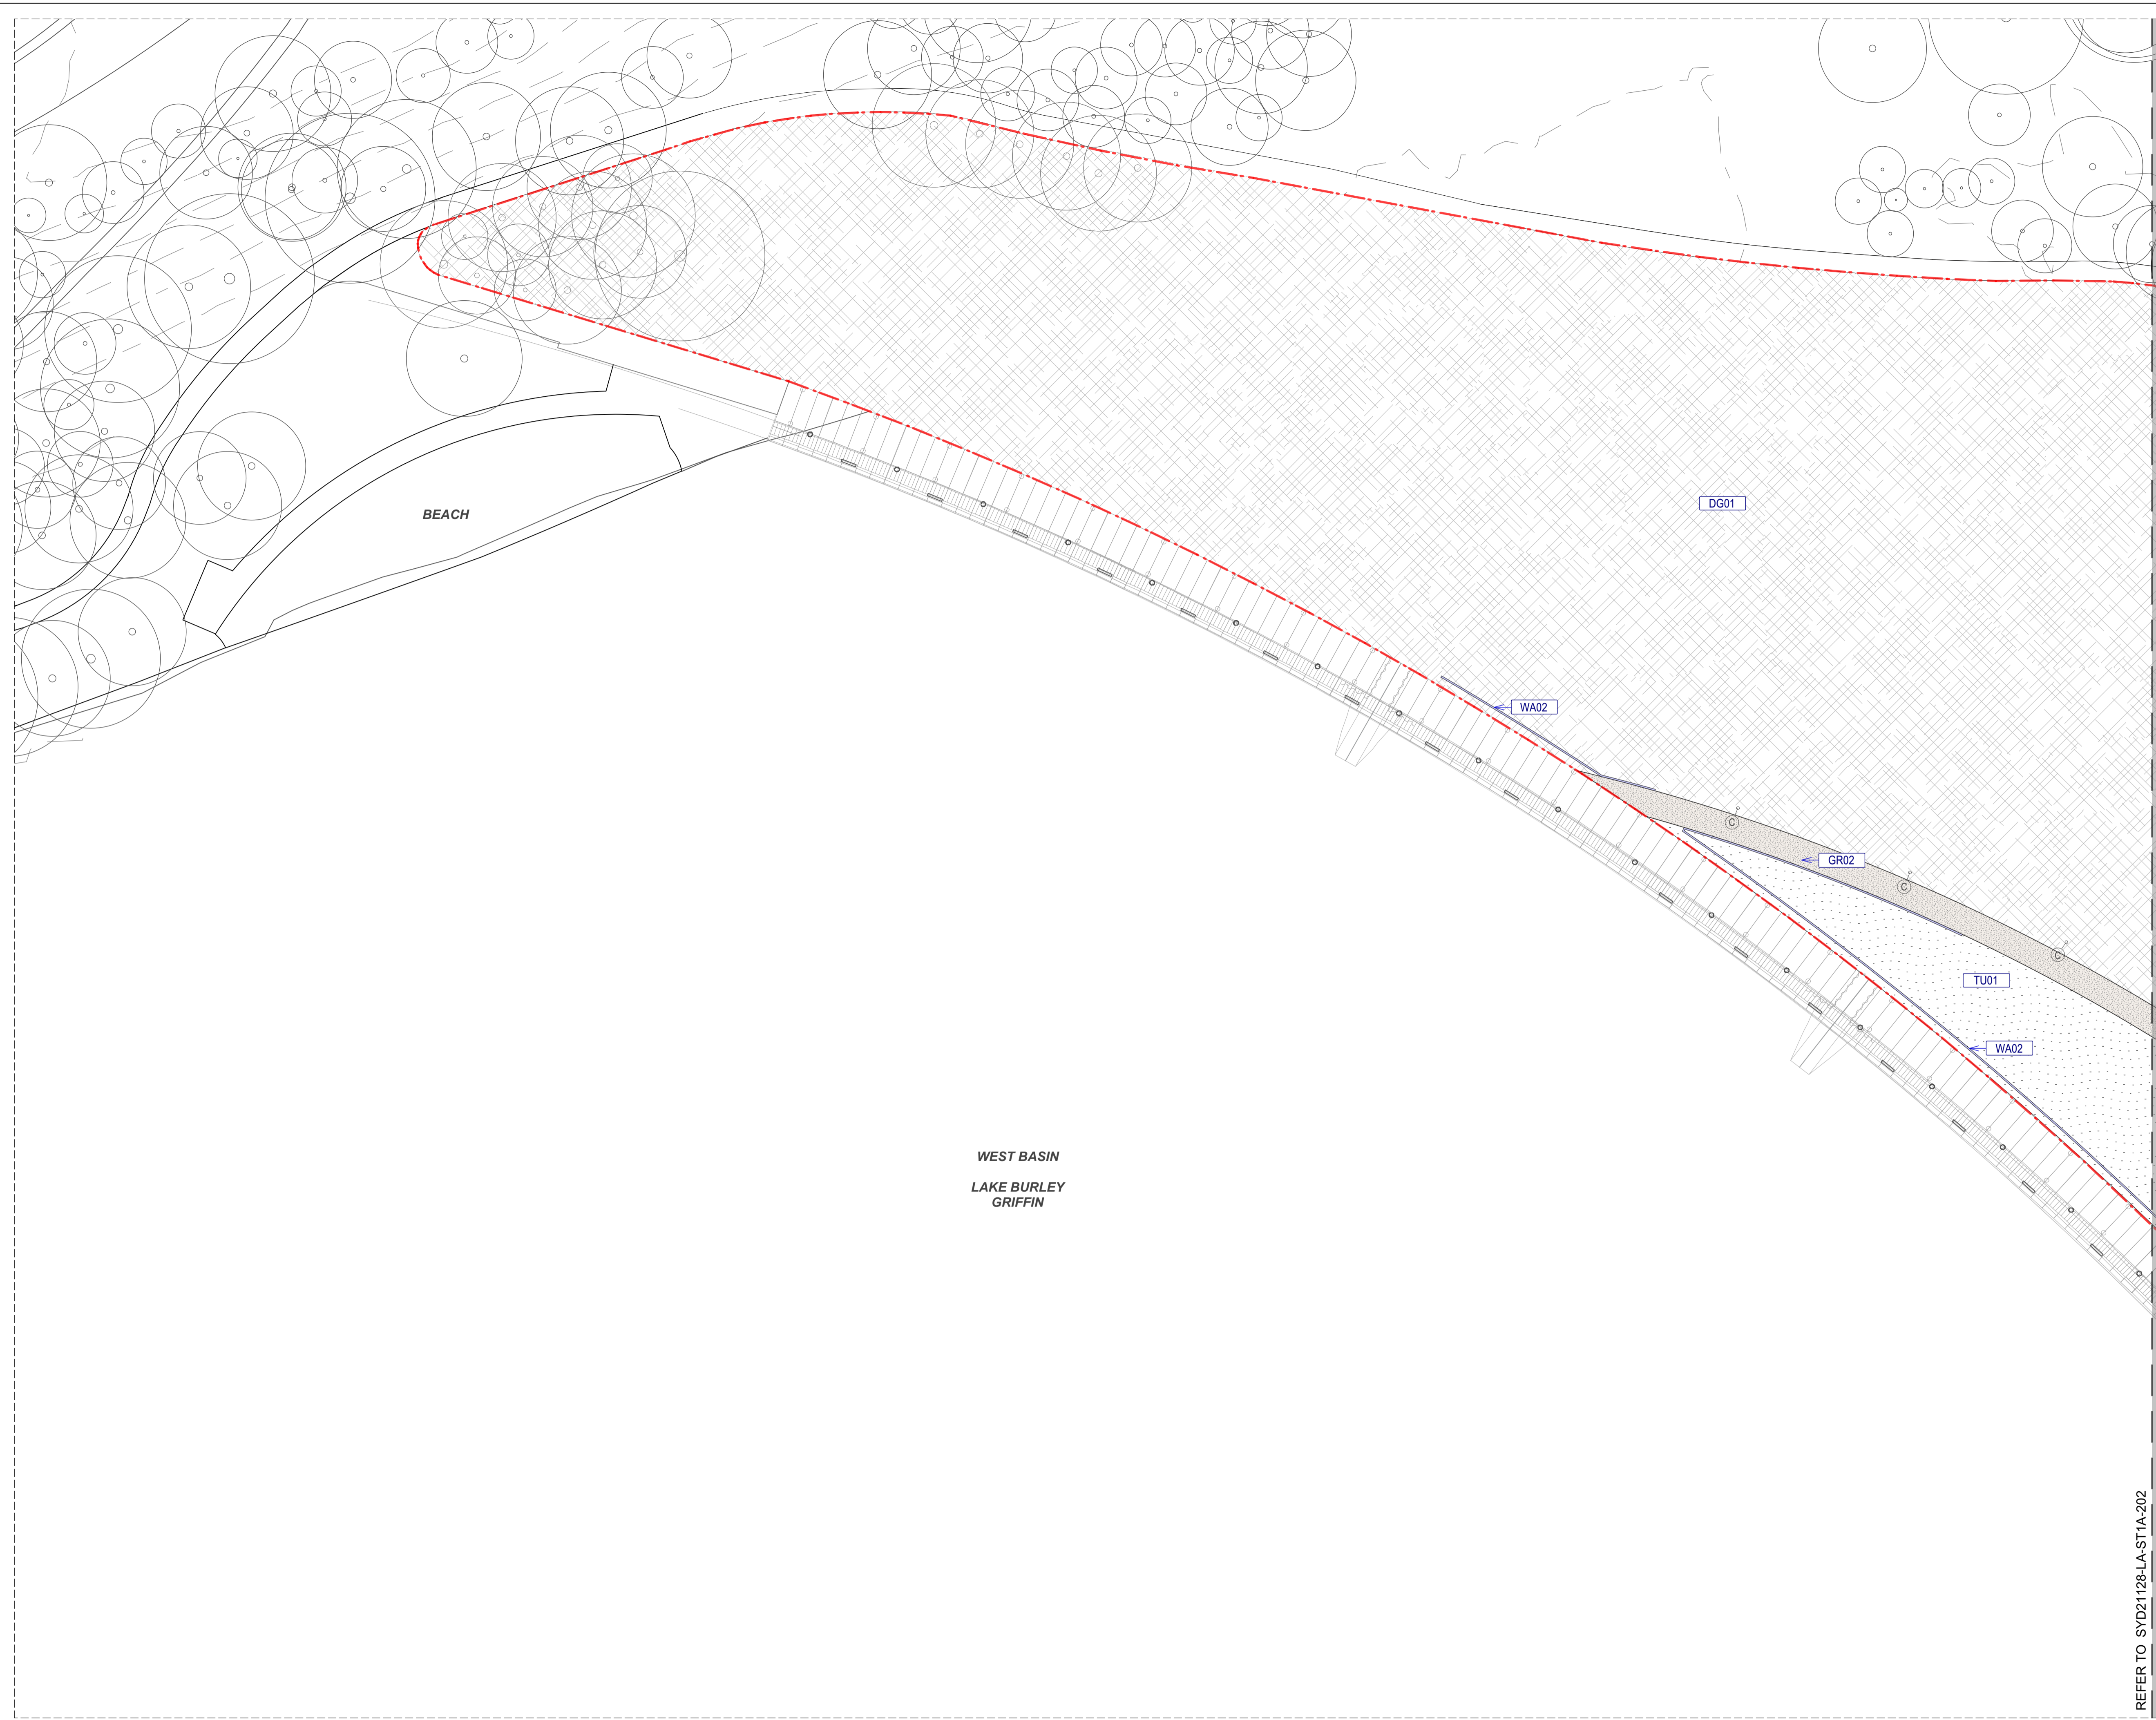

WEST BASIN
LAKE BURLEY
GRIFFIN

WARNING
 Services shown on this drawing are approximate only. The exact location is to be confirmed on site by contractor prior to commencement of work.
 These drawings shall be read in digital format or colour hardcopy. These drawings shall be read in conjunction with all relevant information (not limited to legends, schedules, specifications).
 These drawings shall be read in conjunction with any Engineers, Architects or other consultant information (not limited to drawings, legends, schedules, specifications). Check all dimensions and site conditions prior to commencement of any work or procurement or fabrication of any services, materials, fittings or equipment.
 Not be reproduced or distributed without prior permission of the Landscape Architect.

NOTES / KEY PLAN

DATE	REV	AMENDMENTS
01/06/2023	01	Issued for Works Approval

CONSULTANTS

 ENGINEERING CONSULTANTS 1/5 Bodalla Pl Pyrmont ACT 2609 T 02 9240 2900	 STRUCTURAL ENGINEERING Canberra, ACT M 0422 014 168
 ENGINEERING Level 5/280 Pitt St Syd NSW 2000 T 1300 615 050	 CIVIL ENGINEERING 1/243 Northbourne Ave Lyneham ACT 2602 T 02 6102 1000
 ARCHITECTS 2/233-235 Bulwara Rd Ultimo NSW 2007 T 02 6228 1200	

ASPECT Studios
 ASPECT Studios Pty Ltd
 Level 1, 78-80 George Street
 Redfern NSW 2016
 Australia
 T 02 9699 7182
 www.aspect-studios.com
 sydney@aspect-studios.com
 ABN 11 120 219 561

PROJECT SYD21128
ACTON WATERFRONT PARK STAGE 1
WEST BASIN OF LAKE BURLEY GRIFFIN, ACT

CLIENT



NORTH SCALE A1 | SCALE A3
 1:400 | 1:800
 DRAWN MB / YQ | CHECKED JG
 0 10 20 30M
 Do not scale - use dimensions & callouts on drawings & schedules. Refer discrepancies to Landscape Architect for clarification.

STATUS
 Works Approval
PRELIMINARY
NOT FOR CONSTRUCTION

DRAWING
MATERIALS & FINISHES PLAN ZONE 3

DRAWING NO.	REVISION
SYD21128-LA-ST1A-203	01

REFER TO SYD21128-LA-ST1A-202

REFER TO SYD21128-LA-ST1A-302

WARNING
DIAL BEFORE YOU DIG
 www.1100.com.au
 Services shown on this drawing are approximate only. The exact location is to be confirmed on site by contractor prior to commencement of work.
 These coloured drawings shall be read in digital format or colour hardcopy. These drawings shall be read in conjunction with all relevant information (not limited to legends, schedules, specifications).
 These drawings shall be read in conjunction with any Engineers, Architects or other consultant information (not limited to drawings, legends, schedules, specifications). Check all dimensions and site conditions prior to commencement of any work or procurement or fabrication of any services, materials, fittings or equipment. Not be reproduced or distributed without prior permission of the Landscape Architect.





NOTES / KEY PLAN

DATE	REV	AMENDMENTS
01/06/2023	01	Issued for Works Approval


CONSULTANTS

ENGINEERING CONSULTANTS Rudds 1/5 Bodalla Pl Pytwick ACT 2609 T 02 9240 2900	STRUCTURAL ENGINEERING Canberra, ACT M 0422 014 168
ENGINEERING SDC Level 5/280 Pitt St Syd NSW 2000 T 1300 615 050	CIVIL ENGINEERING 1/243 Northbourne Ave Lyneham ACT 2602 T 02 6102 1000
ARCHITECTS STEWART ARCHITECTURE 2/233-235 Bulwara Rd Ultimo NSW 2007 T 02 6228 1200	spire

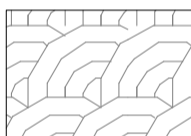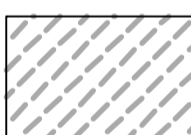DRYLAND GRASS MIX

	MIX A	WEST BASIN
	MIX B	LAKE BURLEY GRIFFIN
	MIX C	
	MIX D	

DRYLAND GRASS MIX A		
Psa	Poa sieberiana 'Aranda'	Blue Snow Tussock
Sle	Sorghum leiocladum	Native Sorghum
Ttr	Themeda triandra	Kangaroo Grass
DRYLAND GRASS MIX B		
Cpu	Cenchrus purpurascens	Swamp Foxtail
Cre	Cymbopogon refractus	Barbed Wire Grass
Ryp	Rytidosperma pallidum	Red Anther Wallaby Grass
DRYLAND GRASS MIX C		
Aas	Austrostipa scabra	Rough Spear Grass
Aau	Ajuga australis	Australian Bugle
Cer	Convolvulus erubescens	Australian bindweed
Icy	Imperata cylindrica	Blady Grass
Mst	Microlaena stipoides	Weeping Rice-grass
Ttu	Thysanotus tuberosus	Common Fringe Lily
Wco	Wahlenbergia communis	Blue Bells
DRYLAND GRASS MIX D		
Ade	Austrostipa densiflora	Feather Spear Grass
Bbu	Bulbine bulbosa	
Bvi	Bracteantha viscosa	Sticky Everlasting Diasy
Cca	Chrysocephalum apiculatum 'Silver & Gold'	Yellow Button
Dil	Dillwynia ssp.	Parrotpeas
Dmi	Dichelachne micrantha	Short Hair Plume Grass
Psa	Poa labillardieri 'Erindale'	Blue Snow Tussock

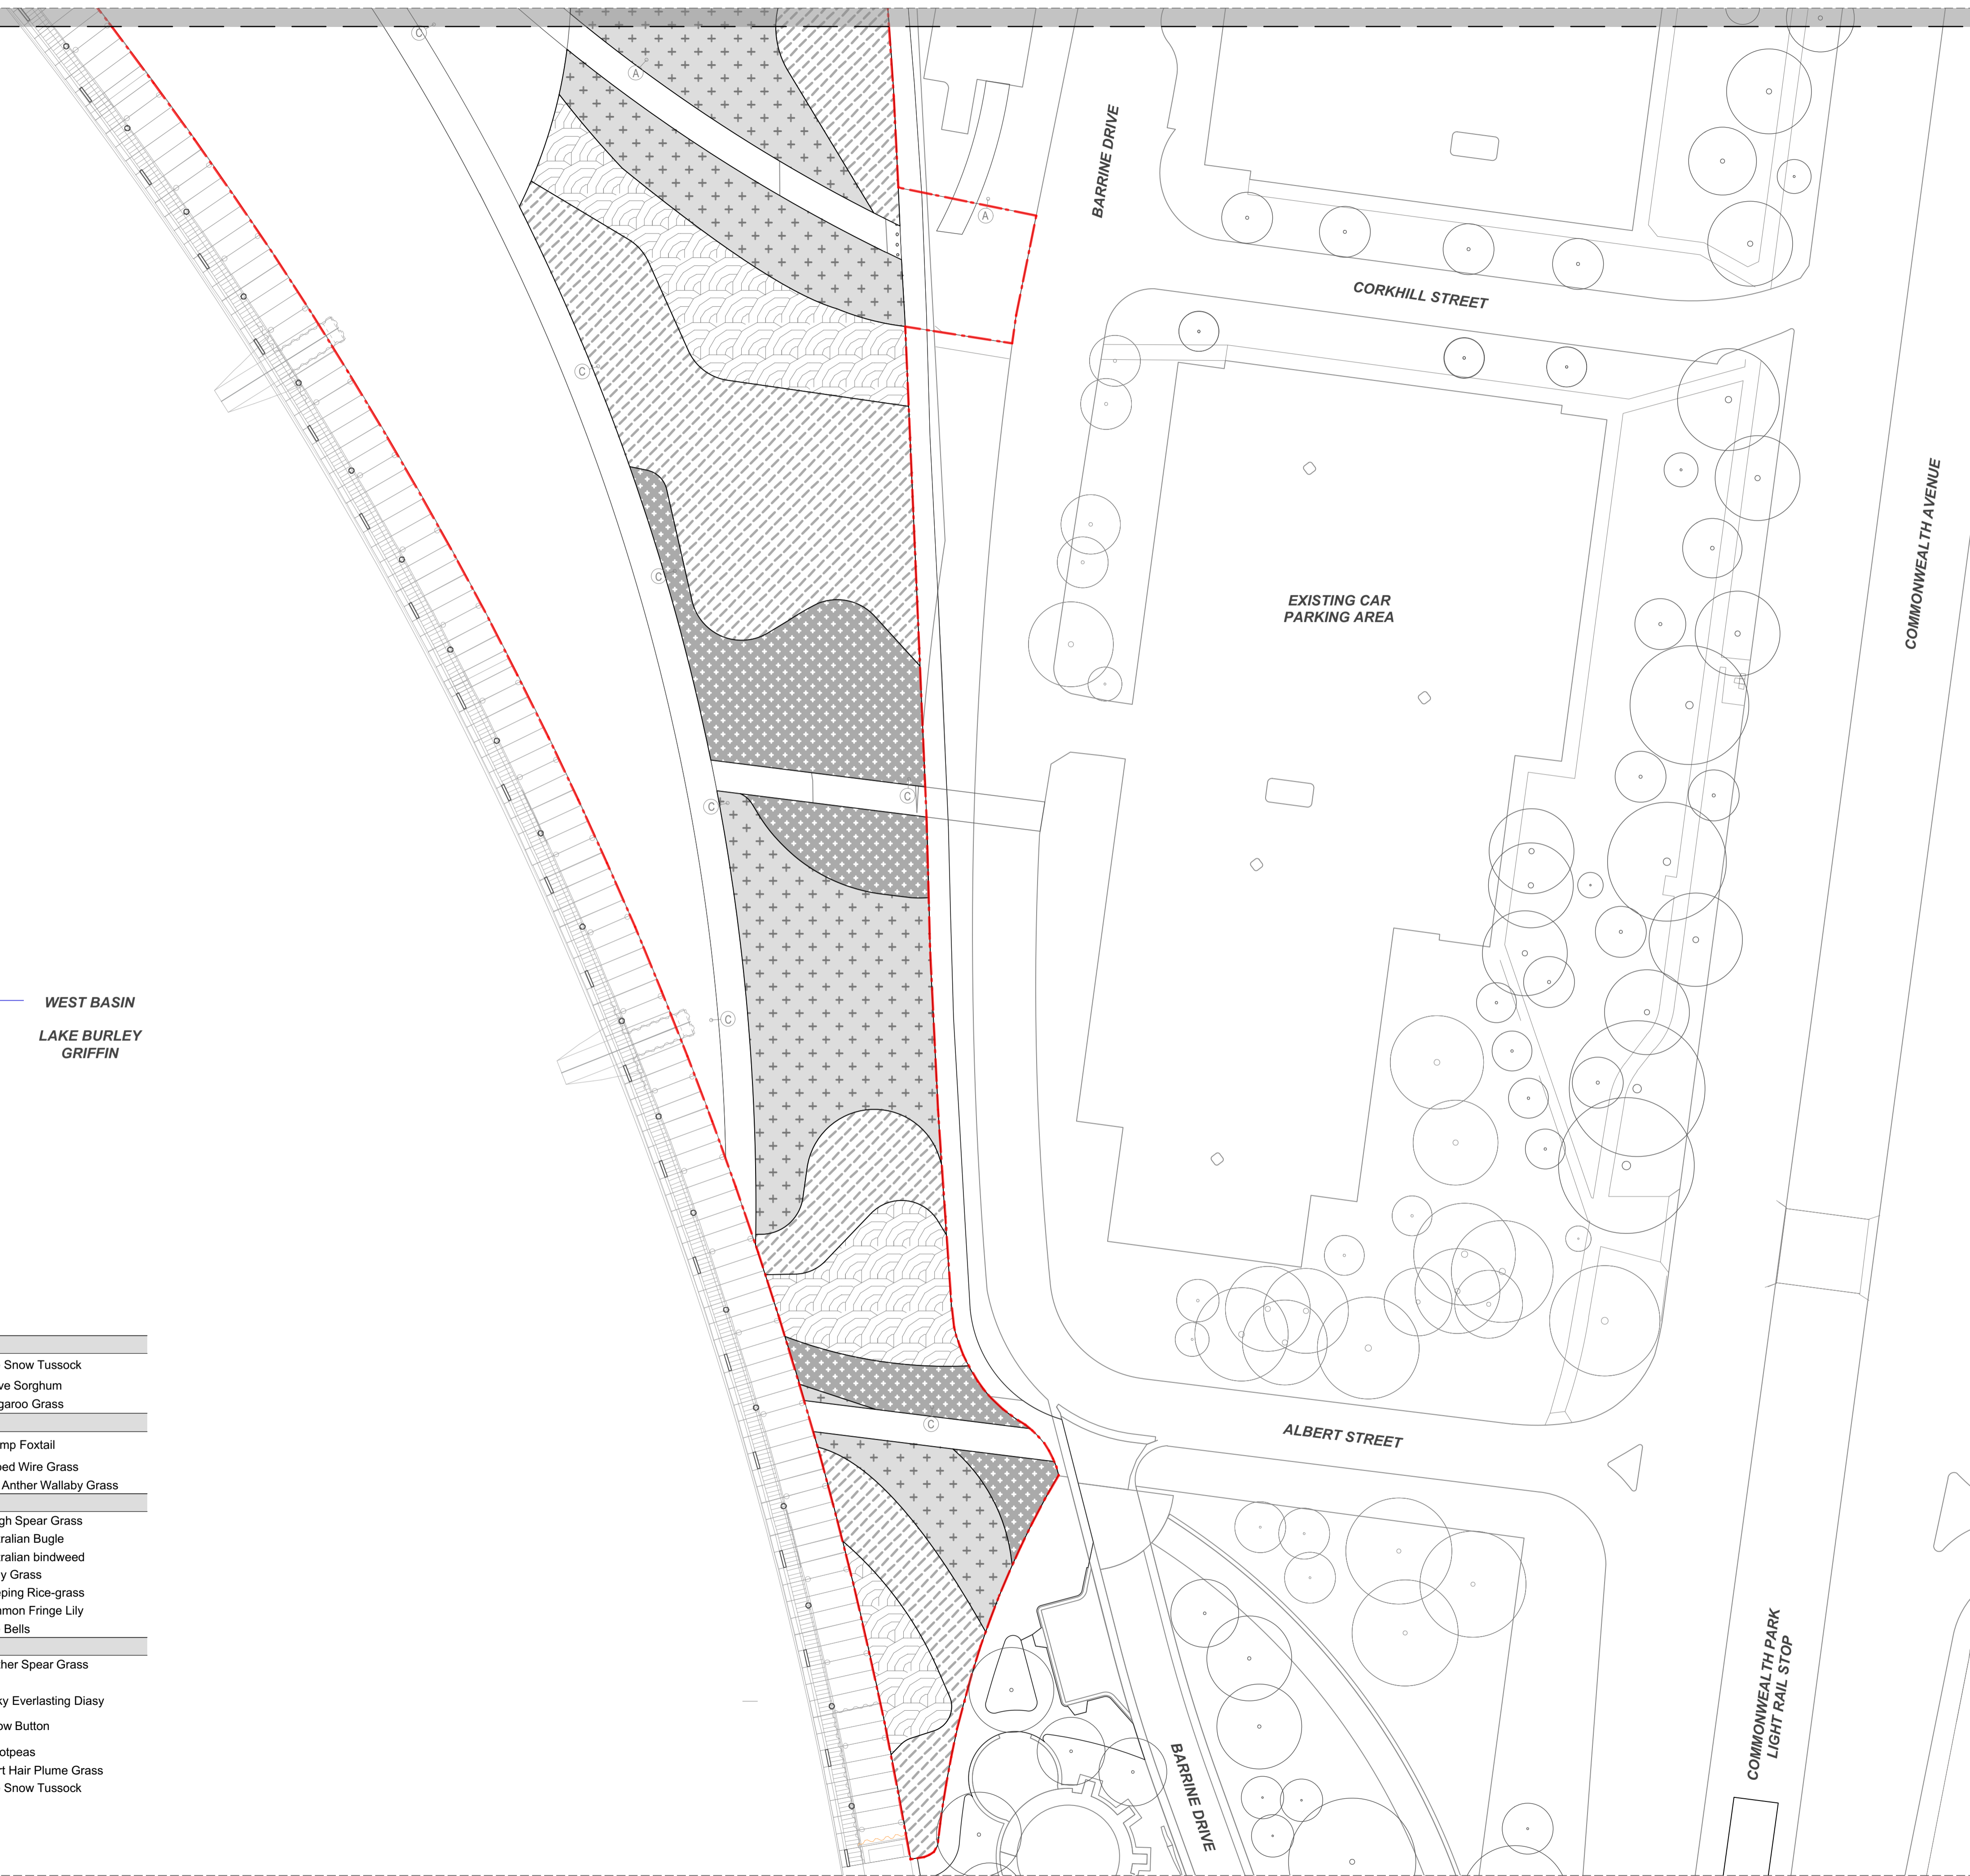

ASPECT Studios
 ASPECT Studios Pty Ltd
 Level 1, 78-80 George Street
 Redfern NSW 2016
 Australia
 T 02 9699 7182
 www.aspect-studios.com
 sydnev@aspect-studios.com
 ABN 11 120 219 561

PROJECT SYD21128
ACTION WATERFRONT PARK STAGE 1
WEST BASIN OF LAKE BURLEY GRIFFIN, ACT




NORTH SCALE A1 | SCALE A3
 1:400 | 1:800
 DRAWN MB / YQ
 CHECKED JG
 0 10 20 30M
 Do not scale - use dimensions & callouts on drawings & schedules. Refer discrepancies to Landscape Architect for clarification.

STATUS
 Works Approval
PRELIMINARY
NOT FOR CONSTRUCTION

DRAWING
 PLANTING PLAN ZONE 1

DRAWING NO. SYD21128-LA-ST1A-301
REVISION 01

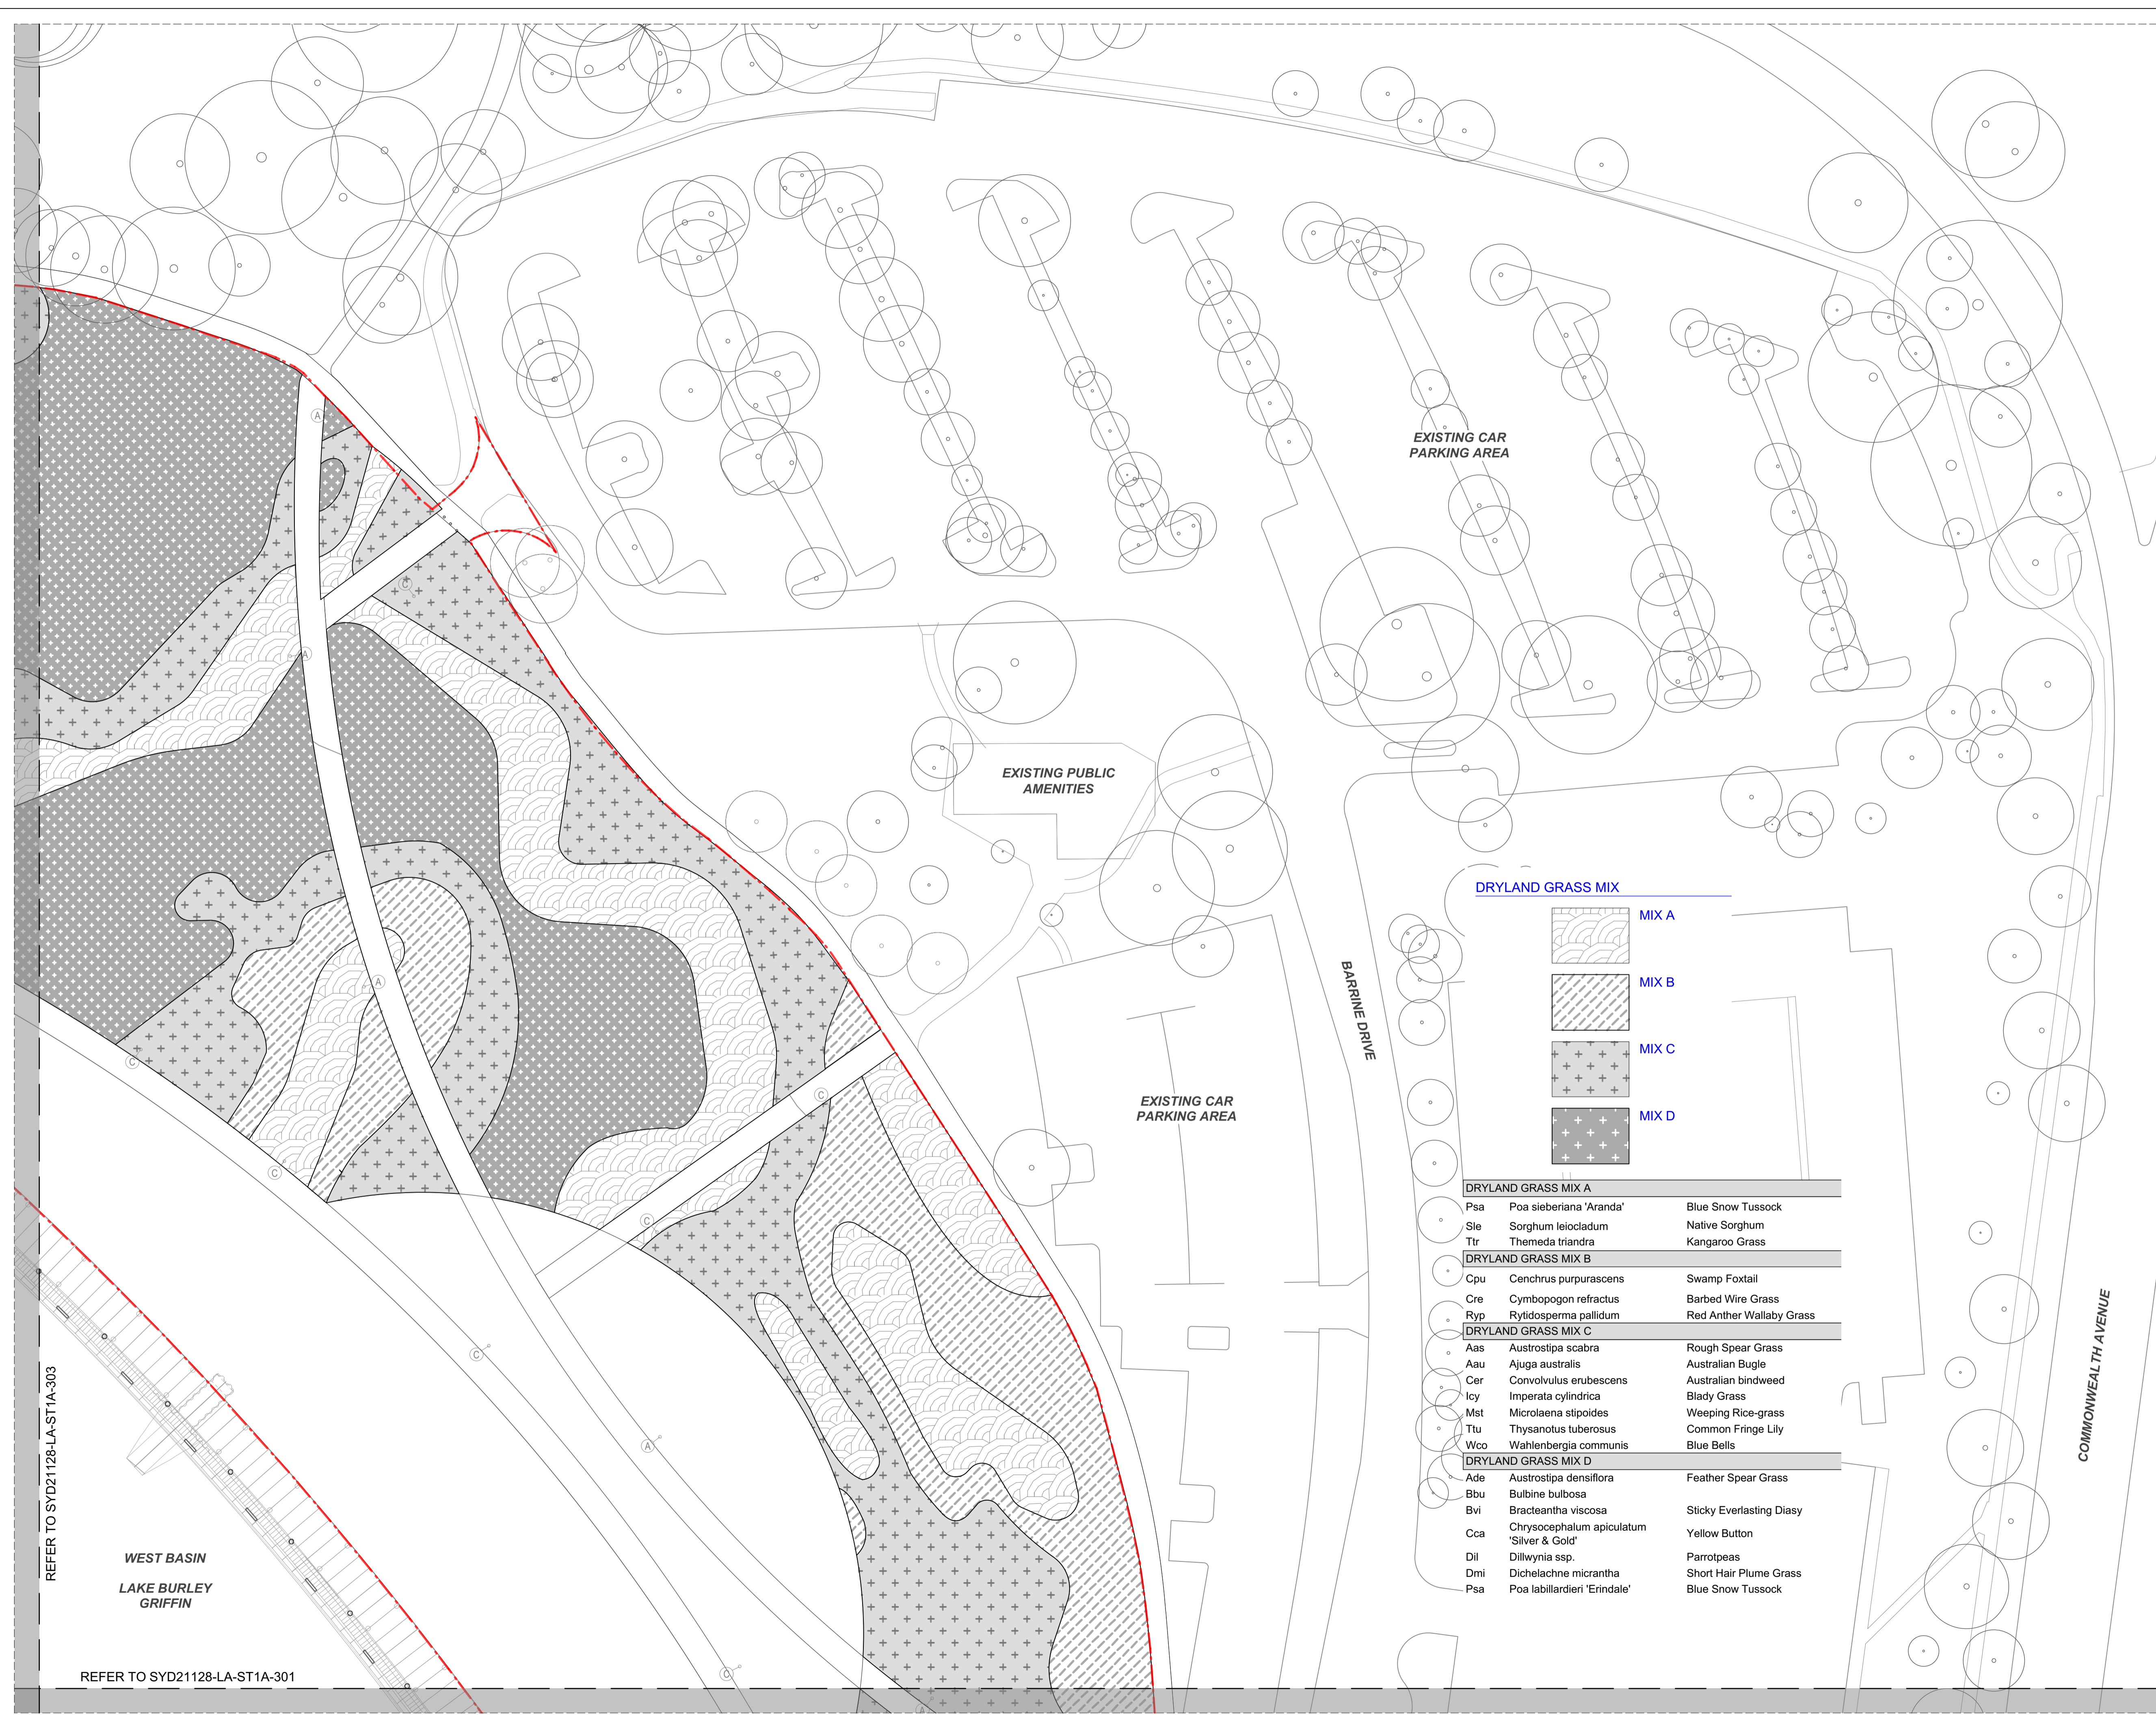

WARNING
DIAL BEFORE YOU DIG
 www.1100.com.au
 Services shown on this drawing are approximate only. The exact location is to be confirmed on site by contractor prior to commencement of work.
 These drawings shall be read in conjunction with all relevant information (not limited to legends, schedules, specifications).
 These drawings shall be read in conjunction with any Engineers, Architects or other consultant information (not limited to drawings, legends, schedules, specifications).
 Check all dimensions and site conditions prior to commencement of any work or procurement or fabrication of any services, materials, fittings or equipment.
 Not be reproduced or distributed without prior permission of the Landscape Architect.

NOTES / KEY PLAN

DATE	REV	AMENDMENTS
01/06/2023	01	Issued for Works Approval

CONSULTANTS

ENGINEERING CONSULTANTS
 A. Rudd CONSULTANTS
 1/5 Bodalla Pl
 Fyshwick ACT 2609
 T 02 9240 2900


STRUCTURAL ENGINEERING
 Canberra, ACT
 M 0422 014 168

ENGINEERING
 SDC
 Level 5/280 Pitt St
 Syd NSW 2000
 T 1300 615 050

CIVIL ENGINEERING
 spire
 1/243 Northbourne Ave
 Lynham ACT 2602
 T 02 6102 1000

ARCHITECTS
 STEWART ARCHITECTURE
 2/233-235 Bulwara Rd
 Ultimo NSW 2007
 T 02 6228 1200

DRYLAND GRASS MIX

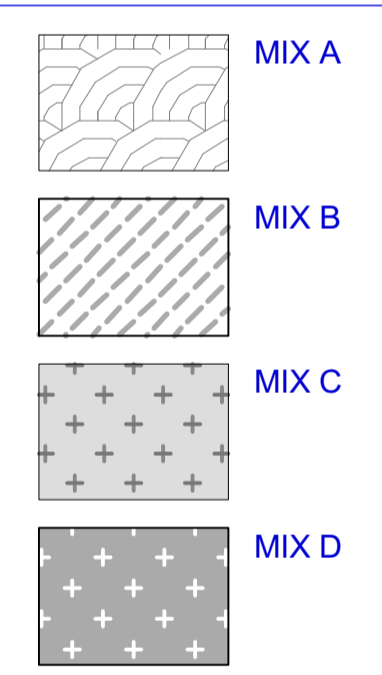

DRYLAND GRASS MIX A		
Psa	Poa sieberiana 'Aranda'	Blue Snow Tussock
Sle	Sorghum leiocladium	Native Sorghum
Ttr	Themeda triandra	Kangaroo Grass
DRYLAND GRASS MIX B		
Cpu	Cenchrus purpurascens	Swamp Foxtail
Cre	Cymbopogon refractus	Barbed Wire Grass
Ryp	Rytidosperma pallidum	Red Anther Wallaby Grass
DRYLAND GRASS MIX C		
Aas	Austrostipa scabra	Rough Spear Grass
Aau	Ajuga australis	Australian Bugle
Cer	Convolvulus erubescens	Australian bindweed
Icy	Imperata cylindrica	Blady Grass
Mst	Microlaena stipoides	Weeping Rice-grass
Ttu	Thysanotus tuberosus	Common Fringe Lily
Wco	Wahlenbergia communis	Blue Bells
DRYLAND GRASS MIX D		
Ade	Austrostipa densiflora	Feather Spear Grass
Bbu	Bulbine bulbosa	Sticky Everlasting Diacy
Bvi	Bracteantha viscosa	Sticky Everlasting Diacy
Cca	Chrysocephalum apiculatum 'Silver & Gold'	Yellow Button
Dil	Dillwynia ssp.	Parrotpeas
Dmi	Dichelachne micrantha	Short Hair Plume Grass
Psa	Poa labillardieri 'Erindale'	Blue Snow Tussock

REFER TO SYD21128-LA-ST1A-303

WEST BASIN
LAKE BURLEY
GRIFFIN

REFER TO SYD21128-LA-ST1A-301

ASPECT Studios
 ASPECT Studios Pty Ltd
 Level 1, 78-80 George Street
 Redfern NSW 2016
 Australia
 T 02 9699 7182
 www.aspect-studios.com
 sydney@aspect-studios.com
 ABN 11 120 219 561

PROJECT SYD21128
ACT WATERFRONT PARK STAGE 1
WEST BASIN OF LAKE BURLEY GRIFFIN, ACT


CLIENT
ACT Government
CITY RENEWAL AUTHORITY

NORTH
 SCALE A1 | SCALE A3
 1:400 | 1:800
 DRAWN MB / YQ
 CHECKED JG
 0 10 20 30M
 Do not scale - use dimensions & callouts on drawings & schedules. Refer discrepancies to Landscape Architect for clarification.


STATUS
 Works Approval
PRELIMINARY
NOT FOR CONSTRUCTION

DRAWING
 PLANTING PLAN ZONE 2

DRAWING NO. SYD21128-LA-ST1A-302
REVISION 01

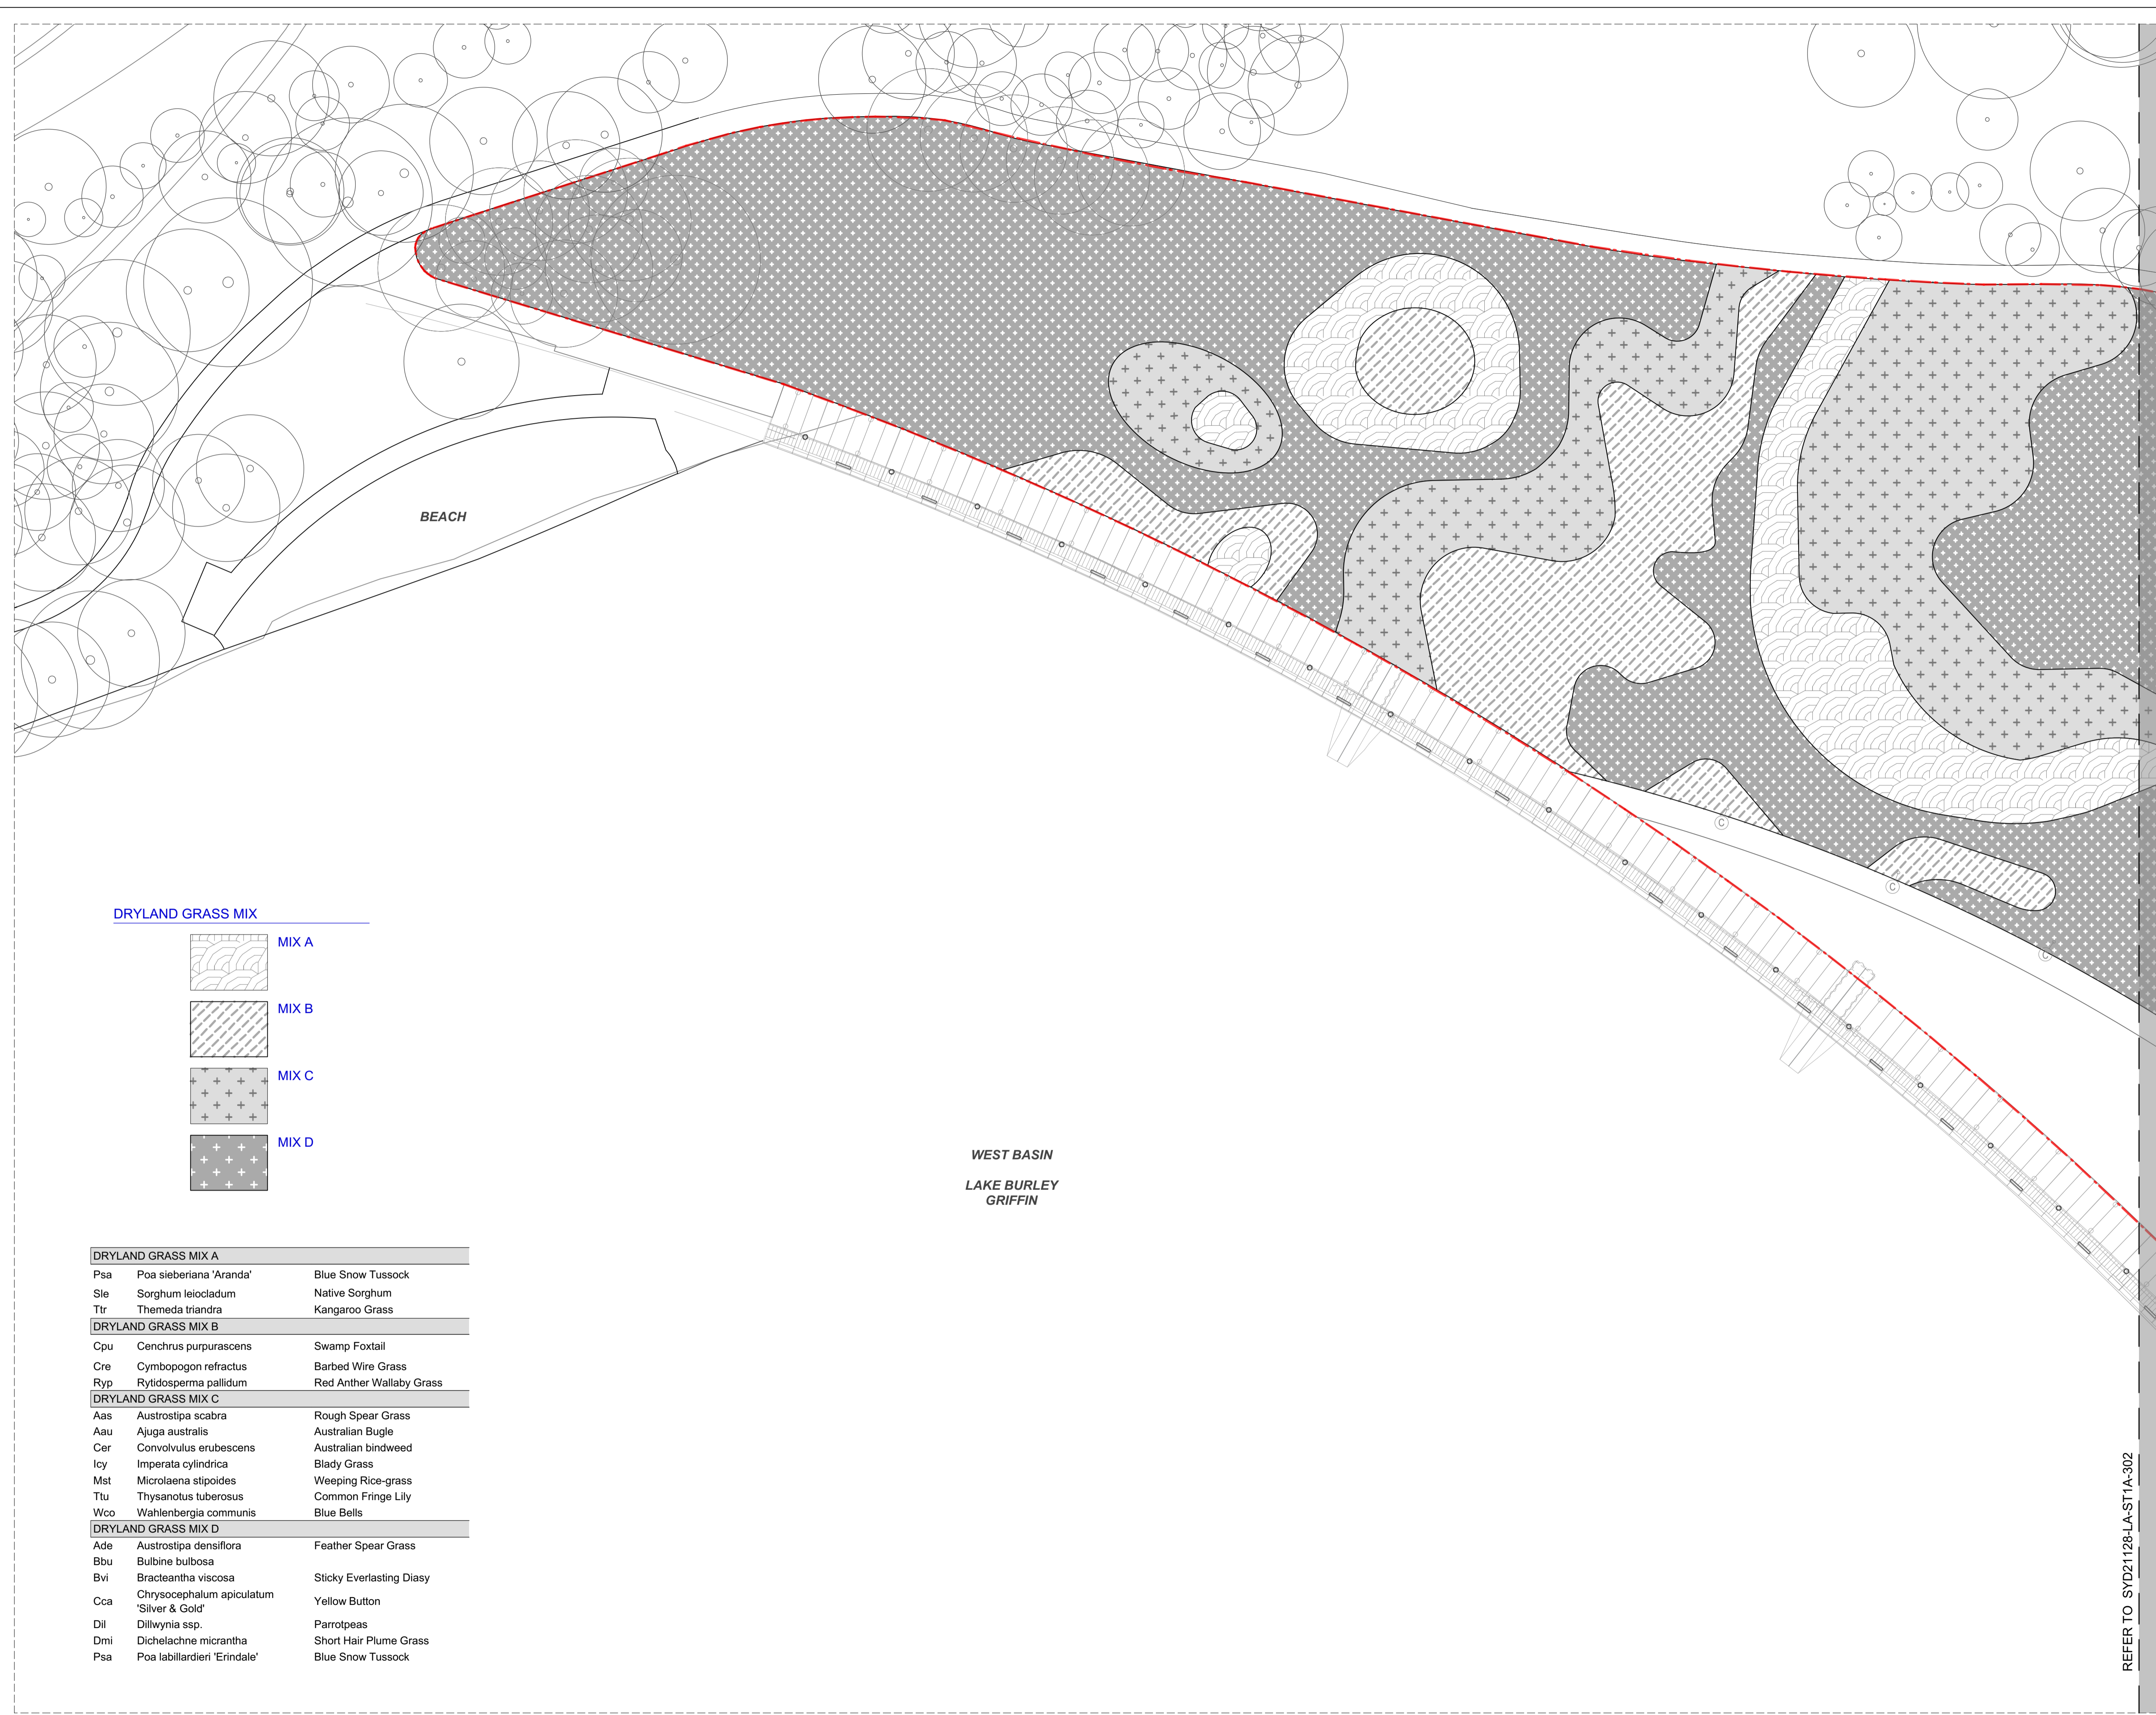

DRYLAND GRASS MIX

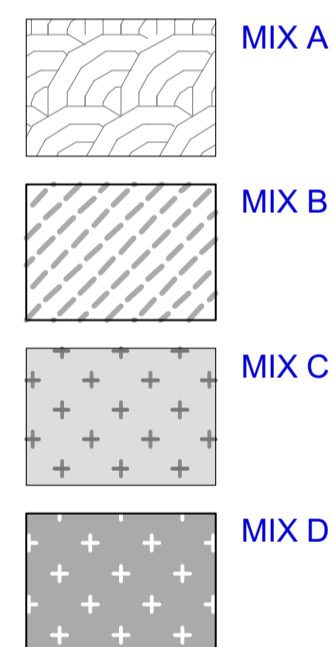

DRYLAND GRASS MIX A		
Psa	Poa sieberiana 'Aranda'	Blue Snow Tussock
Sle	Sorghum leiocladum	Native Sorghum
Ttr	Themeda triandra	Kangaroo Grass
DRYLAND GRASS MIX B		
Cpu	Cenchrus purpurascens	Swamp Foxtail
Cre	Cymbopogon refractus	Barbed Wire Grass
Ryp	Rytidosperma pallidum	Red Anther Wallaby Grass
DRYLAND GRASS MIX C		
Aas	Austrostipa scabra	Rough Spear Grass
Aau	Ajuga australis	Australian Bugle
Cer	Convolvulus erubescens	Australian bindweed
Icy	Imperata cylindrica	Blady Grass
Mst	Microlaena stipoides	Weeping Rice-grass
Ttu	Thysanotus tuberosus	Common Fringe Lily
Wco	Wahlenbergia communis	Blue Bells
DRYLAND GRASS MIX D		
Ade	Austrostipa densiflora	Feather Spear Grass
Bbu	Bulbine bulbosa	
Bvi	Bracteantha viscosa	Sticky Everlasting Diasy
Cca	Chrysocephalum apiculatum 'Silver & Gold'	Yellow Button
Dil	Dillwynia ssp.	Parrotpeas
Dmi	Dichelachne micrantha	Short Hair Plume Grass
Psa	Poa labillardieri 'Erindale'	Blue Snow Tussock

WEST BASIN
LAKE BURLEY
GRIFFIN

WARNING
 Services shown on this drawing are approximate only. The exact location is to be confirmed on site by contractor prior to commencement of work.
 These drawings shall be read in digital format or colour hardcopy. These drawings shall be read in conjunction with all relevant information (not limited to legends, schedules, specifications).
 These drawings shall be read in conjunction with any Engineers, Architects or other consultant information (not limited to drawings, legends, schedules, specifications). Check all dimensions and site conditions prior to commencement of any work or procurement or fabrication of any services, materials, fittings or equipment. Not be reproduced or distributed without prior permission of the Landscape Architect.

NOTES / KEY PLAN

DATE	REV	AMENDMENTS
01/06/2023	01	Issued for Works Approval

CONSULTANTS

Rudds CONSULTANTS
 1/5 Bodalla Pl
 Pyralwick ACT 2609
 T 02 6240 2900

SDC ENGINEERING
 Level 5/280 Pitt St
 Syd NSW 2000
 T 1300 615 950

STEWART ARCHITECTURE
 ARCHITECTS
 2/233-235 Bulwara Rd
 Ultimo NSW 2007
 T 02 6228 1200

STRUCTURAL ENGINEERING
 Canberra, ACT
 M 0422 014 168

spire CIVIL ENGINEERING
 1/243 Northbourne Ave
 Lynham ACT 2602
 T 02 6102 1000

ASPECT Studios
 ASPECT Studios Pty Ltd
 Level 1, 78-80 George Street
 Redfern NSW 2016
 Australia
 T 02 9699 7182
 www.aspect-studios.com
 sydney@aspect-studios.com
 ABN 11 120 219 561

PROJECT SYD21128
ACTON WATERFRONT PARK STAGE 1
WEST BASIN OF LAKE BURLEY GRIFFIN, ACT

CLIENT

NORTH SCALE A1 | SCALE A3
 1:400 | 1:800
 DRAWN MB / YQ
 CHECKED JG
 0 10 20 30M
 Do not scale - use dimensions & callouts on drawings & schedules. Refer discrepancies to Landscape Architect for clarification.


STATUS
 Works Approval
PRELIMINARY
NOT FOR CONSTRUCTION

DRAWING
 PLANTING PLAN ZONE 3

DRAWING NO. SYD21128-LA-ST1A-303
REVISION 01

REFER TO SYD21128-LA-ST1A-302

REFER TO SYD21128-LA-ST1A-402

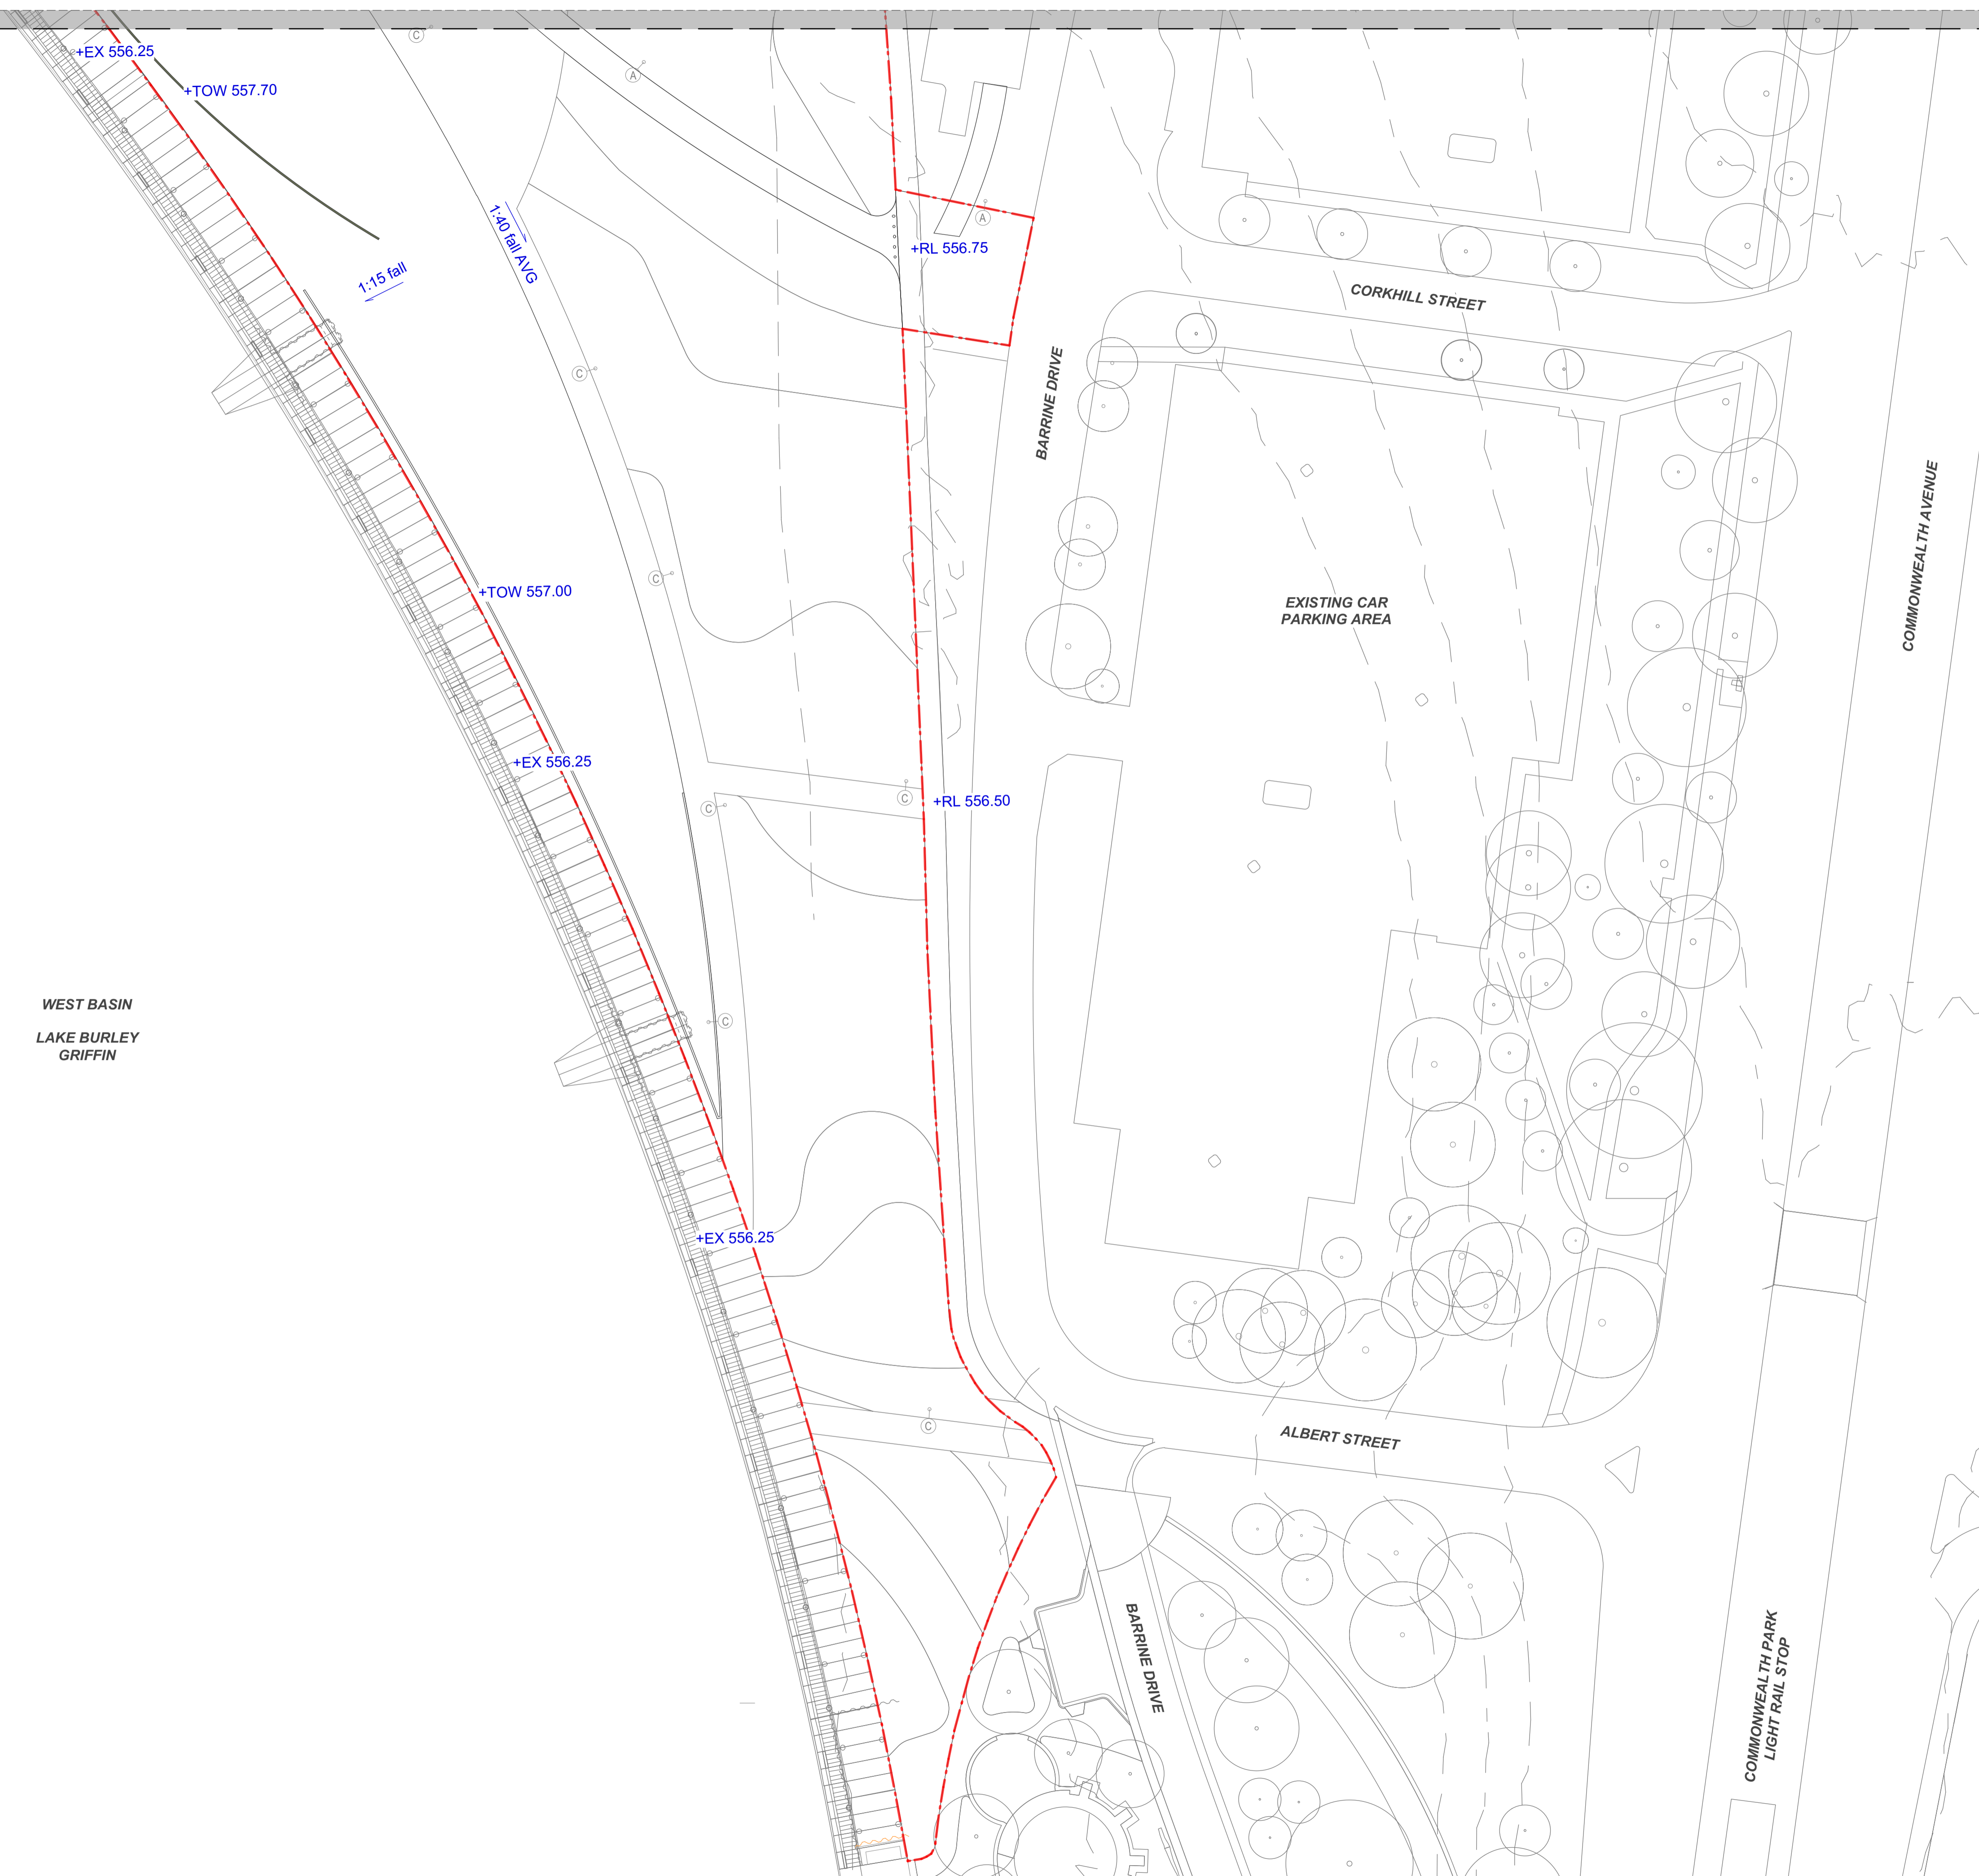

WARNING
DIAL BEFORE YOU DIG www.1100.com.au
 Services shown on this drawing are approximate only. The exact location is to be confirmed on site by contractor prior to commencement of work.
 These drawings shall be read in conjunction with all relevant information (not limited to legends, schedules, specifications).
 These drawings shall be read in conjunction with any Engineers, Architects or other consultant information (not limited to drawings, legends, schedules, specifications).
 Check all dimensions and site conditions prior to commencement of any work or procurement or fabrication of any services, materials, fittings or equipment.
 Not be reproduced or distributed without prior permission of the Landscape Architect.

NOTES / KEY PLAN

DATE	REV	AMENDMENTS
01/06/2023	01	Issued for Works Approval

CONSULTANTS

ENGINEERING CONSULTANTS
 1/5 Bodalla Pl
 Pytwick ACT 2609
 T 02 9240 2900

STRUCTURAL ENGINEERING
 Canberra, ACT
 M 0422 014 168

CIVIL ENGINEERING
 1/243 Northbourne Ave
 Lyneham ACT 2602
 T 02 6102 1000

ENGINEERING
 Level 5/280 Pitt St
 Syd NSW 2000
 T 1300 615 050

spire

ARCHITECTS
 2/233-235 Bulwara Rd
 Ultimo NSW 2007
 T 02 6228 1200

ASPECT Studios
 ASPECT Studios Pty Ltd
 Level 1, 78-80 George Street
 Redfern NSW 2016
 Australia
 T 02 9699 7182
 www.aspect-studios.com
 sydney@aspect-studios.com
 ABN 11 120 219 561

PROJECT SYD21128
ACTON WATERFRONT PARK STAGE 1
WEST BASIN OF LAKE BURLEY GRIFFIN, ACT
CLIENT




NORTH SCALE A1 | SCALE A3
 1:400 | 1:800
 DRAWN MB / YQ CHECKED JG
 0 10 20 30M
 Do not scale - use dimensions & callouts on drawings & schedules.
 Refer discrepancies to Landscape Architect for clarification.

STATUS
 Works Approval
PRELIMINARY
NOT FOR CONSTRUCTION

DRAWING
 GRADING & SETOUT PLAN ZONE 1

DRAWING NO. SYD21128-LA-ST1A-401 **REVISION** 01

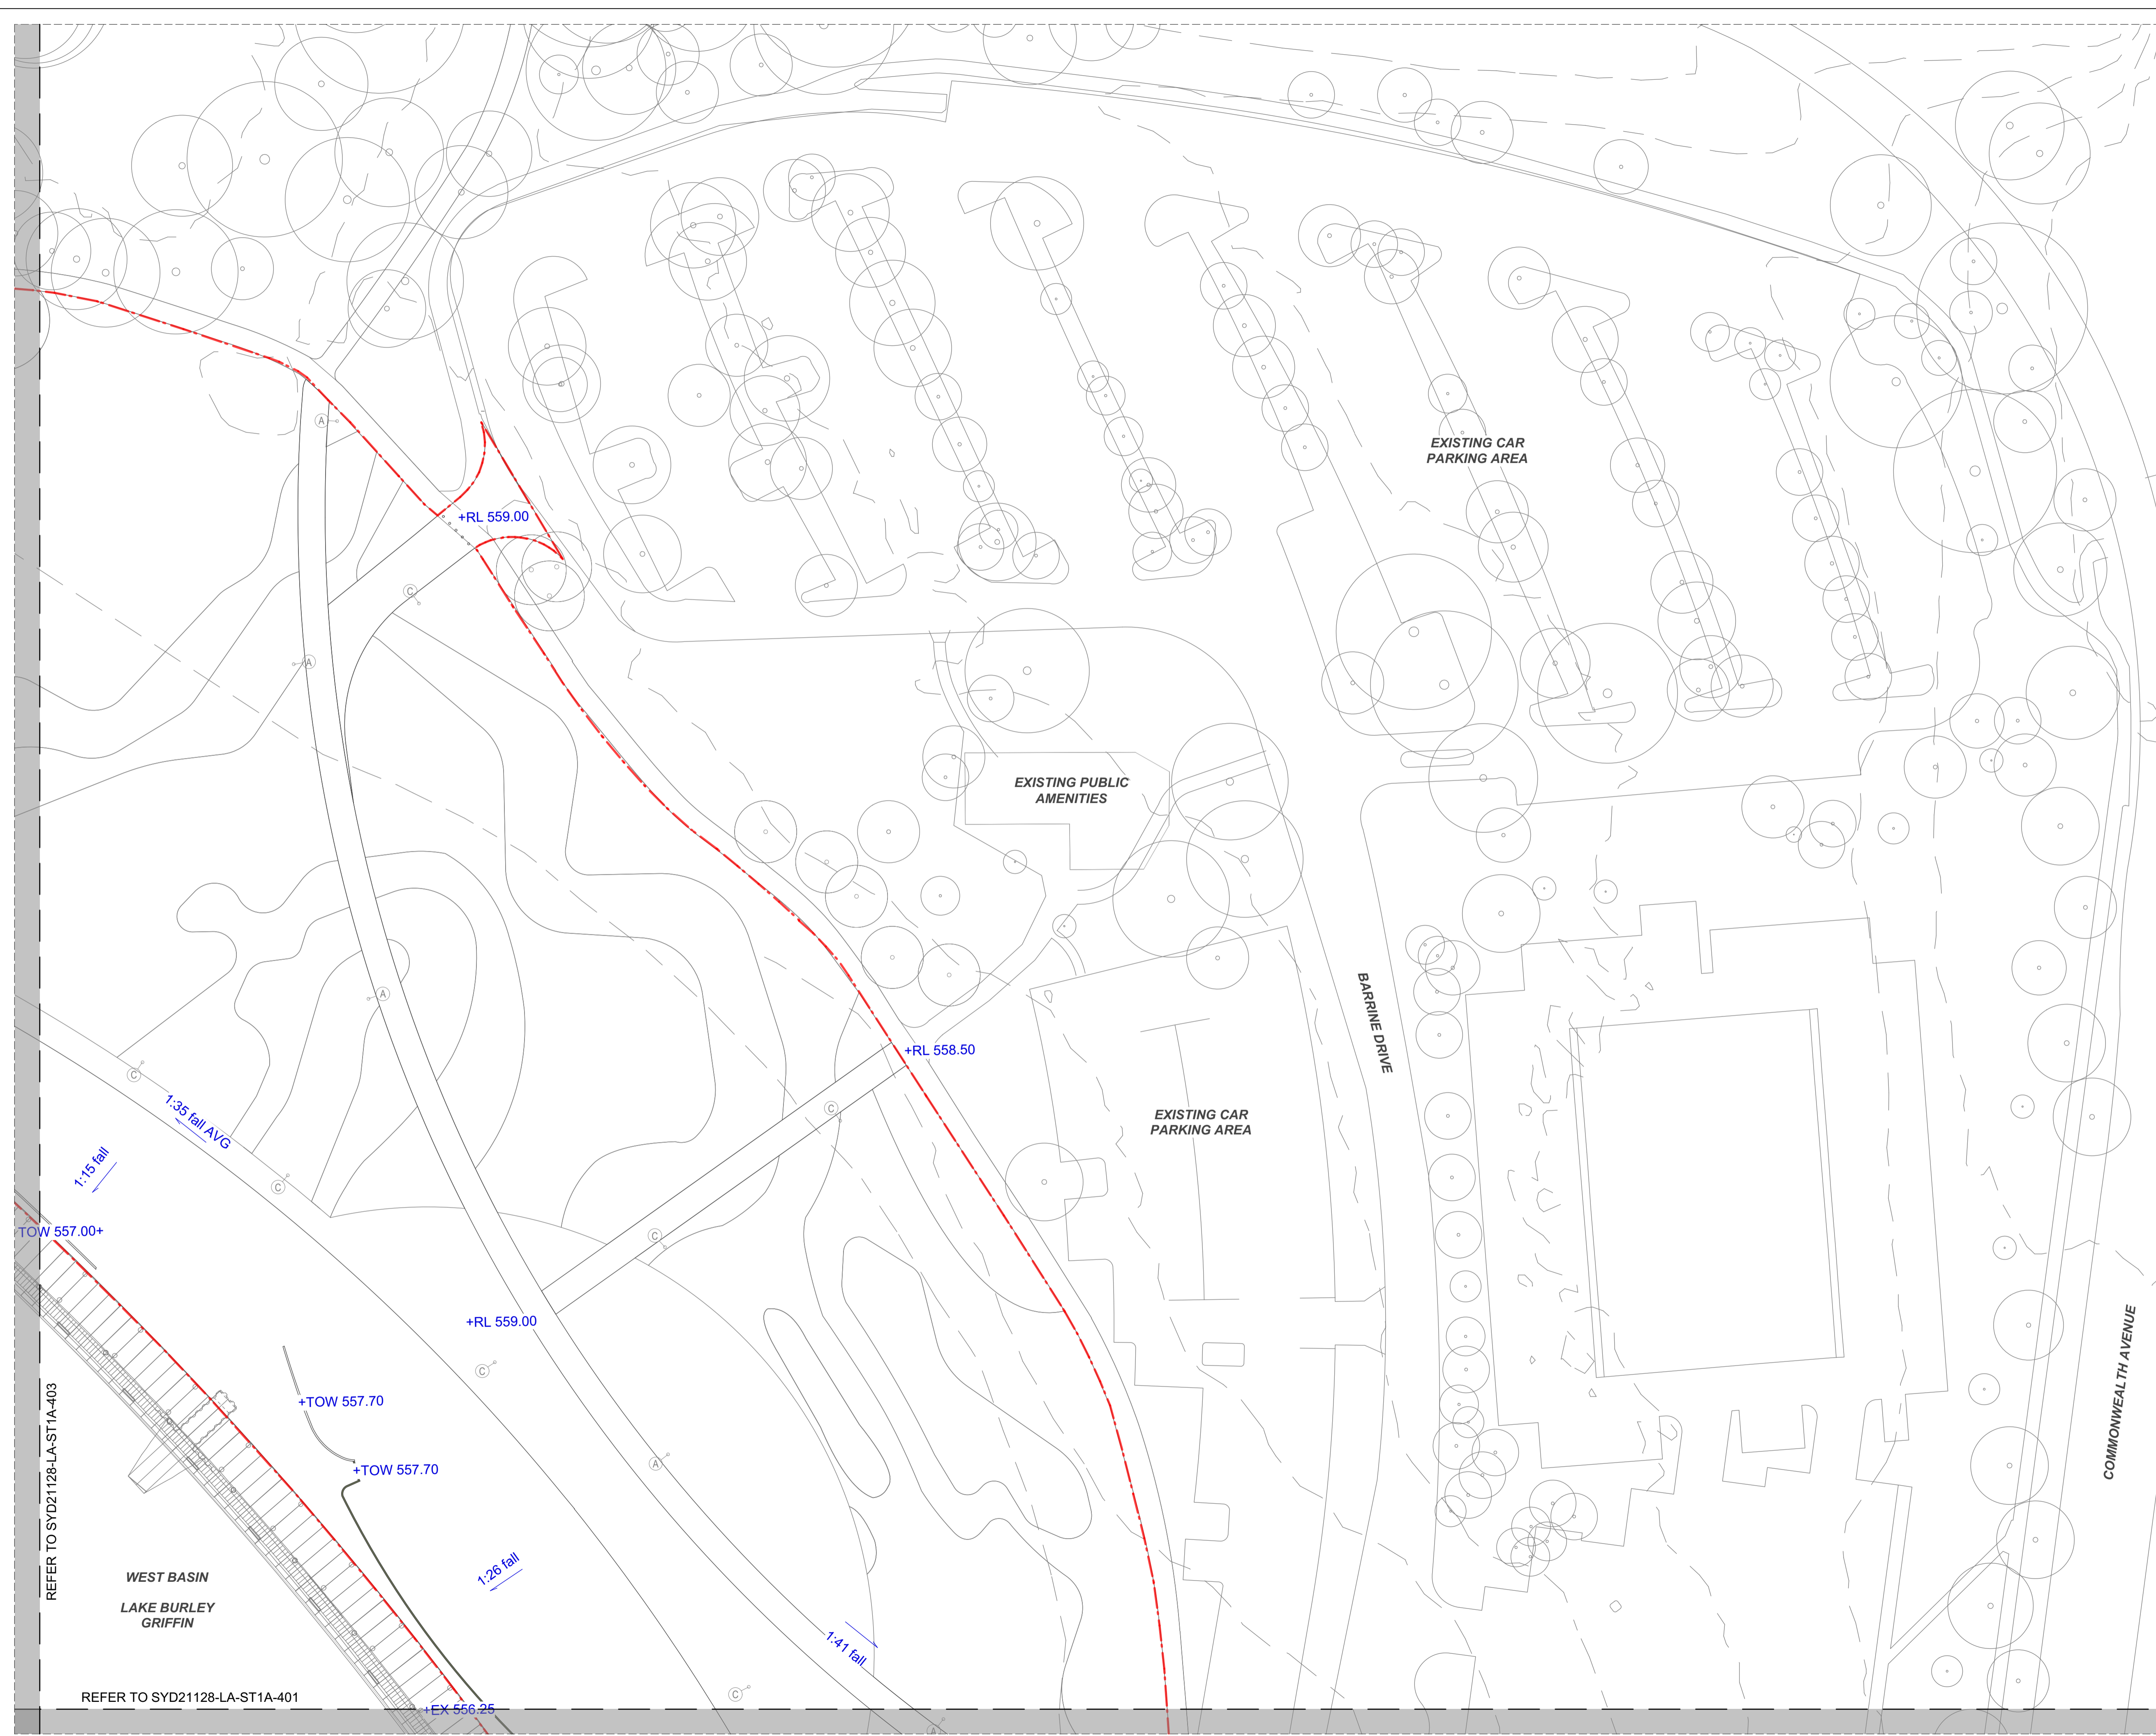

WARNING
DIAL BEFORE YOU DIG
 www.1100.com.au
 Services shown on this drawing are approximate only. The exact location is to be confirmed on site by contractor prior to commencement of work.
 These coloured drawings shall be read in digital format or colour hardcopy. These drawings shall be read in conjunction with all relevant information (not limited to legends, schedules, specifications).
 These drawings shall be read in conjunction with any Engineers, Architects or other consultant information (not limited to drawings, legends, schedules, specifications). Check all dimensions and site conditions prior to commencement of any work or procurement or fabrication of any services, materials, fittings or equipment.
 Not be reproduced or distributed without prior permission of the Landscape Architect.

NOTES / KEY PLAN

DATE	REV	AMENDMENTS
01/06/2023	01	Issued for Works Approval

CONSULTANTS

ENGINEERING CONSULTANTS
 A & OR Rudds CONSULTANTS
 1/5 Bodalla Pl
 Pytwick ACT 2609
 T 02 9240 2900

STRUCTURAL ENGINEERING
 Canberra, ACT
 M 0422 014 168

ENGINEERING
 SDC
 Level 5/280 Pitt St
 Syd NSW 2000
 T 1300 615 050

CIVIL ENGINEERING
 spire
 1/243 Northbourne Ave
 Lyneham ACT 2602
 T 02 6102 1000

ARCHITECTS
 STEWART ARCHITECTURE
 2/233-235 Bulwara Rd
 Ultimo NSW 2007
 T 02 6228 1200

ASPECT Studios
 ASPECT Studios Pty Ltd
 Level 1, 78-80 George Street
 Redfern NSW 2016
 Australia
 T 02 9699 7182
 www.aspect-studios.com
 sydneym@aspect-studios.com
 ABN 11 120 219 561

PROJECT SYD21128
ACTON WATERFRONT PARK STAGE 1
WEST BASIN OF LAKE BURLEY GRIFFIN, ACT

CLIENT


ACT Government
CITY RENEWAL AUTHORITY

NORTH SCALE A1 | SCALE A3
 1:400 1:800
 DRAWN MB / YQ
 CHECKED JG
 0 10 20 30M
 Do not scale - use dimensions & callouts on drawings & schedules. Refer discrepancies to Landscape Architect for clarification.


STATUS
 Works Approval
PRELIMINARY
NOT FOR CONSTRUCTION

DRAWING
GRADING & SETOUT PLAN ZONE 2

DRAWING NO. SYD21128-LA-ST1A-402
REVISION 01

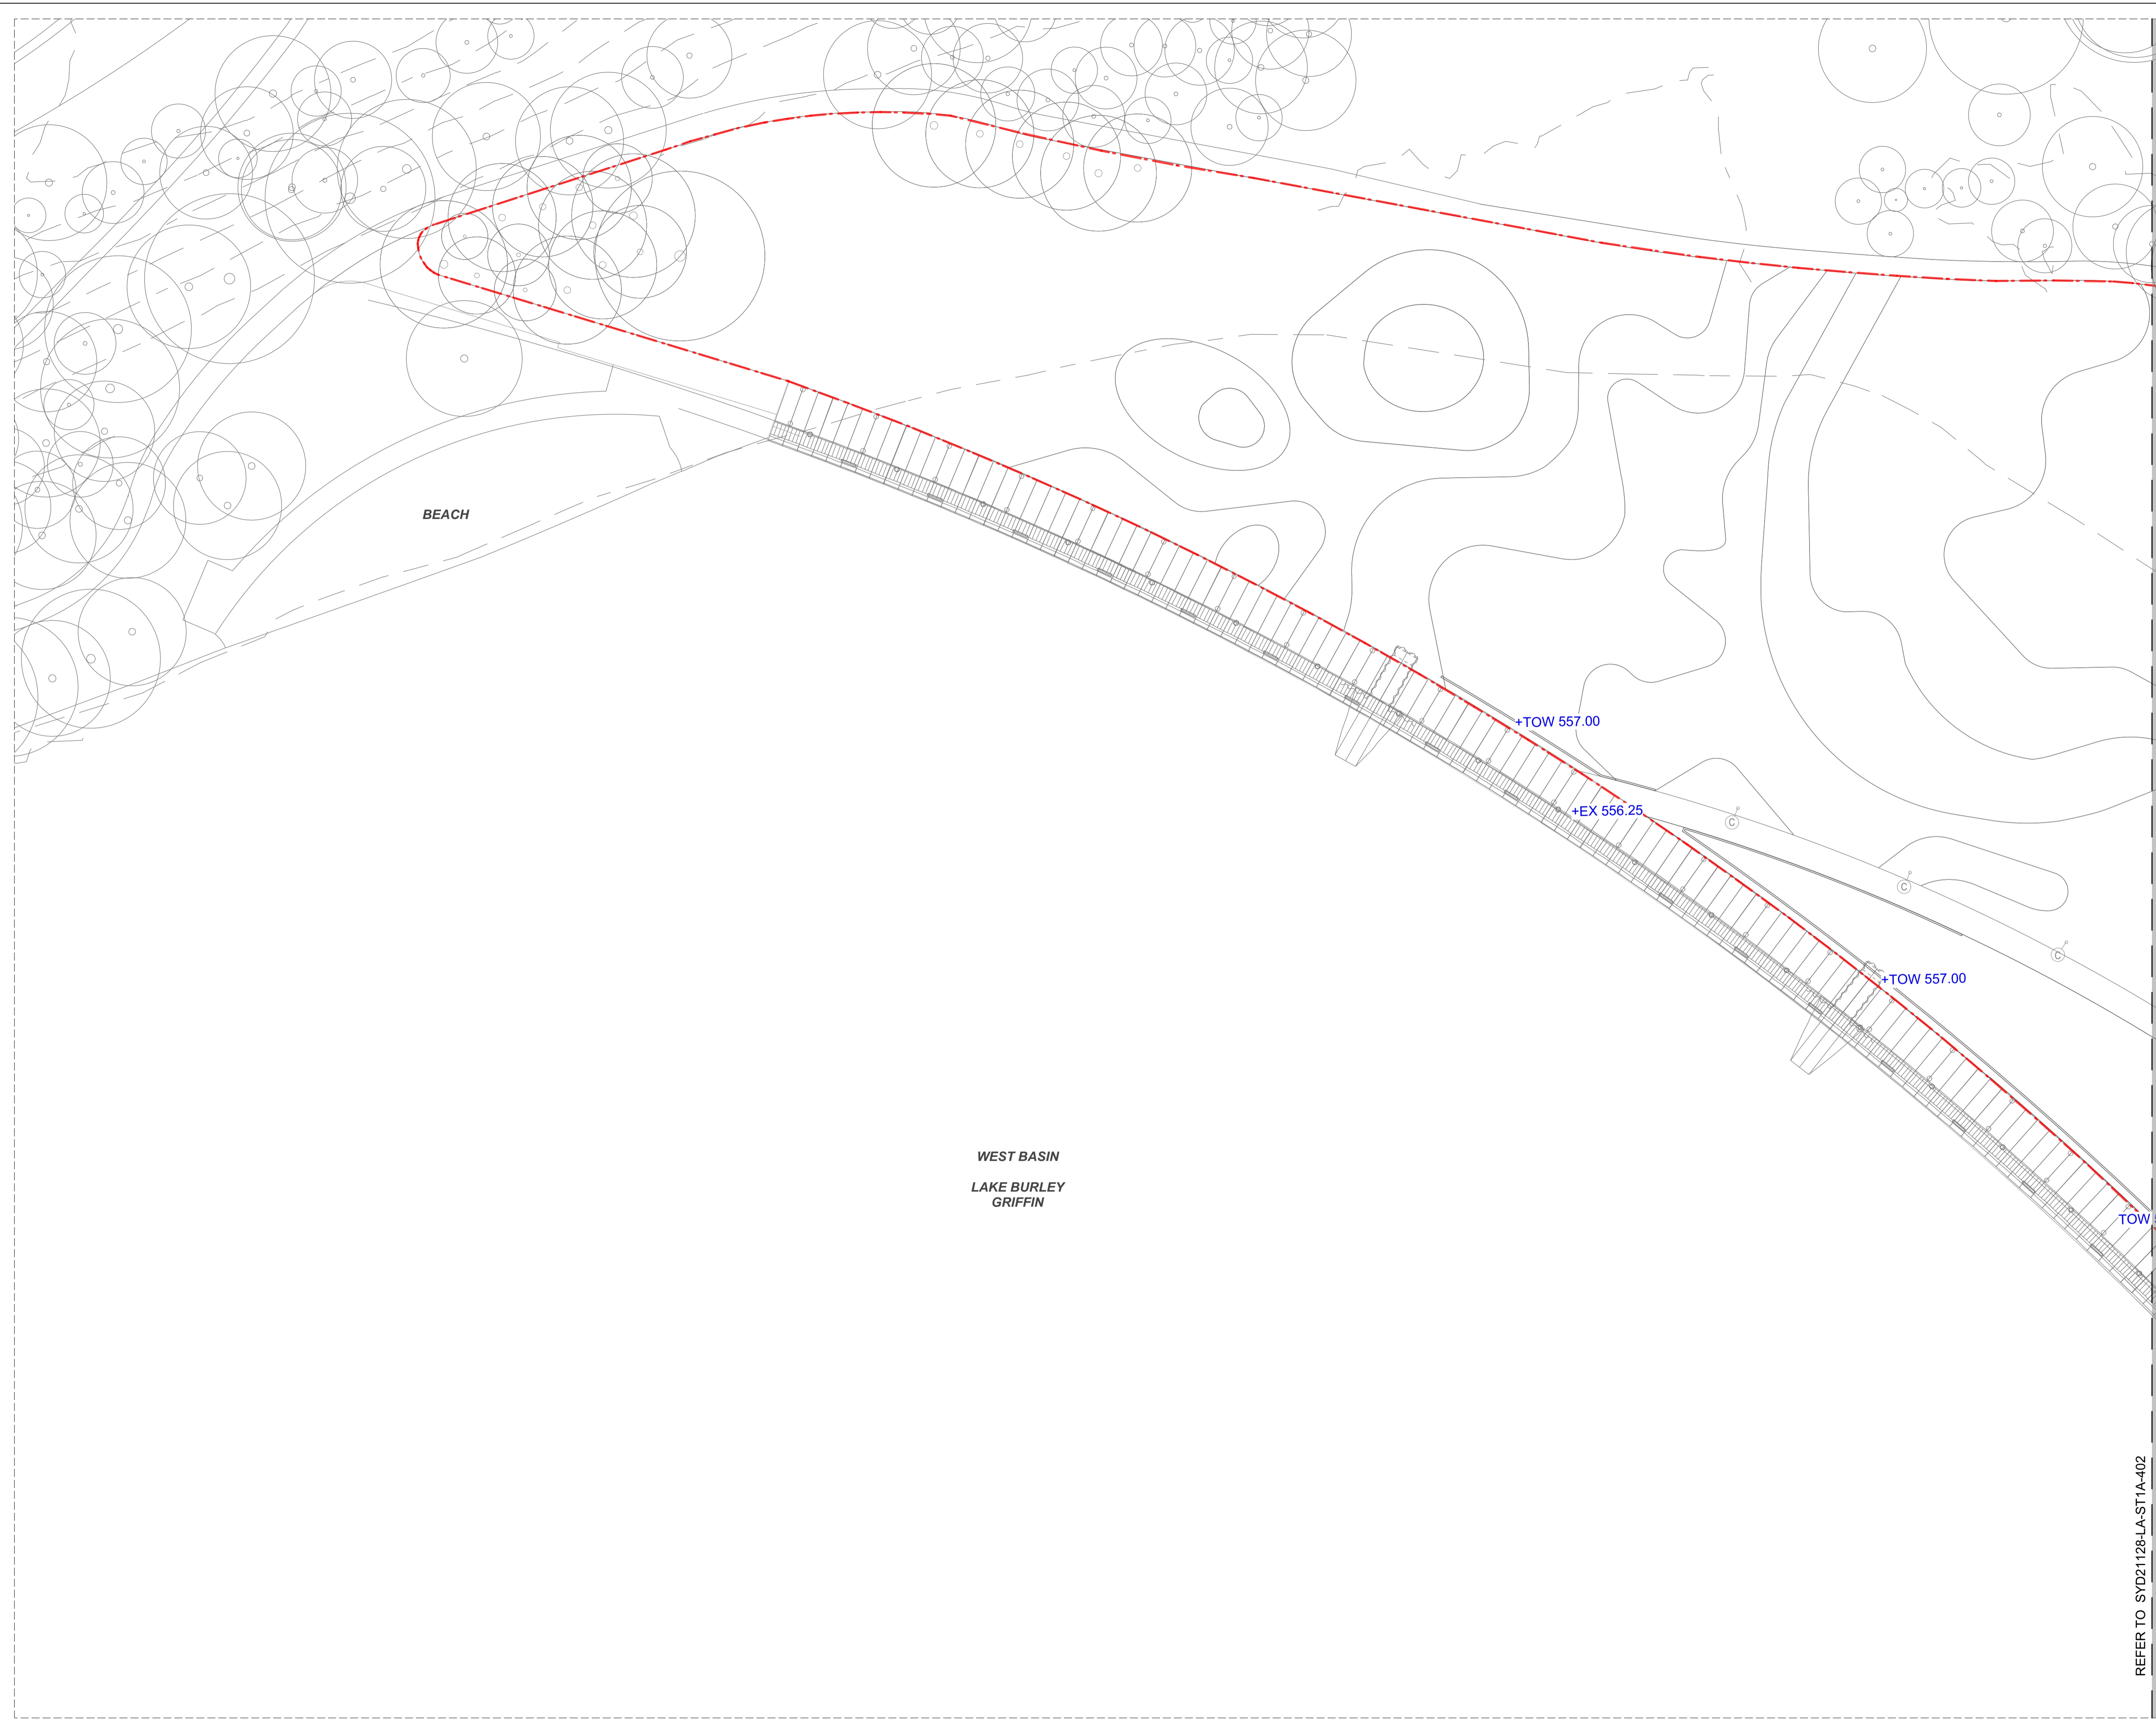

WEST BASIN
LAKE BURLEY
GRIFFIN

WARNING
 Services shown on this drawing are approximate only. The exact location is to be confirmed on site by contractor prior to commencement of work.
 These drawings shall be read in digital format or colour hardcopy. These drawings shall be read in conjunction with all relevant information (not limited to legends, schedules, specifications).
 These drawings shall be read in conjunction with any Engineers, Architects or other consultant information (not limited to drawings, legends, schedules, specifications). Check all dimensions and site conditions prior to commencement of any work or procurement or fabrication of any services, materials, fittings or equipment. Not be reproduced or distributed without prior permission of the Landscape Architect.

NOTES / KEY PLAN

DATE	REV	AMENDMENTS
01/06/2023	01	Issued for Works Approval

CONSULTANTS

 ENGINEERING CONSULTANTS 1/5 Bodalla Pl Pyrmont ACT 2609 T 02 9240 2900	 STRUCTURAL ENGINEERING Canberra, ACT M 0422 014 168
 ENGINEERING Level 5/280 Pitt St Syd NSW 2000 T 1300 615 050	 CIVIL ENGINEERING 1/243 Northbourne Ave Lyneham ACT 2602 T 02 6102 1000
 ARCHITECTS 2/233-235 Bulwara Rd Ultimo NSW 2007 T 02 6228 1200	

ASPECT Studios
 ASPECT Studios Pty Ltd
 Level 1, 78-80 George Street
 Redfern NSW 2016
 Australia
 T 02 9699 7182
 www.aspect-studios.com
 sydney@aspect-studios.com
 ABN 11 120 219 561

PROJECT SYD21128
ACTON WATERFRONT PARK STAGE 1
WEST BASIN OF LAKE BURLEY GRIFFIN, ACT

CLIENT



NORTH SCALE A1 | SCALE A3
 1:400 | 1:800
 DRAWN MB / YQ
 CHECKED JG
 0 10 20 30M
 Do not scale - use dimensions & callouts on drawings & schedules. Refer discrepancies to Landscape Architect for clarification.

STATUS
 Works Approval
PRELIMINARY
NOT FOR CONSTRUCTION

DRAWING
GRADING & SETOUT PLAN ZONE 3

DRAWING NO. SYD21128-LA-ST1A-403
REVISION 01

REFER TO SYD21128-LA-ST1A-402

WARNING
DIAL BEFORE YOU DIG
 www.1100.com.au
 Services shown on this drawing are approximate only. The exact location is to be confirmed on site by contractor prior to commencement of work.
 These drawings shall be read in conjunction with all relevant information (not limited to legends, schedules, specifications).
 These drawings shall be read in conjunction with any Engineers, Architects or other consultant information (not limited to drawings, legends, schedules, specifications).
 Check all dimensions and site conditions prior to commencement of any work or procurement or fabrication of any services, materials, fittings or equipment.
 Not be reproduced or distributed without prior permission of the Landscape Architect.
NOTES / KEY PLAN

DATE	REV	AMENDMENTS
01/06/2023	01	Issued for Works Approval

CONSULTANTS

ENGINEERING CONSULTANTS
 Rudds CONSULTANTS
 1/5 Bodalla Pl
 Pytwick ACT 2609
 T 02 6240 2900


STRUCTURAL ENGINEERING
 Canberra, ACT
 M 0422 014 168

ENGINEERING
 SDC
 Level 5/280 Pitt St
 Syd NSW 2000
 T 1300 615 050


CIVIL ENGINEERING
 spiire
 1/243 Northbourne Ave
 Lyneham ACT 2602
 T 02 6102 1000

ARCHITECTS
 STEWART ARCHITECTURE
 2/233-235 Bulwara Rd
 Ultimo NSW 2007
 T 02 6228 1200


GENERAL NOTE:
 ALL STRUCTURAL SPECS. TO BE CONFIRMED IN DETAILED DESIGN STAGE BY STRUCTURAL AND CIVIL ENGINEERS

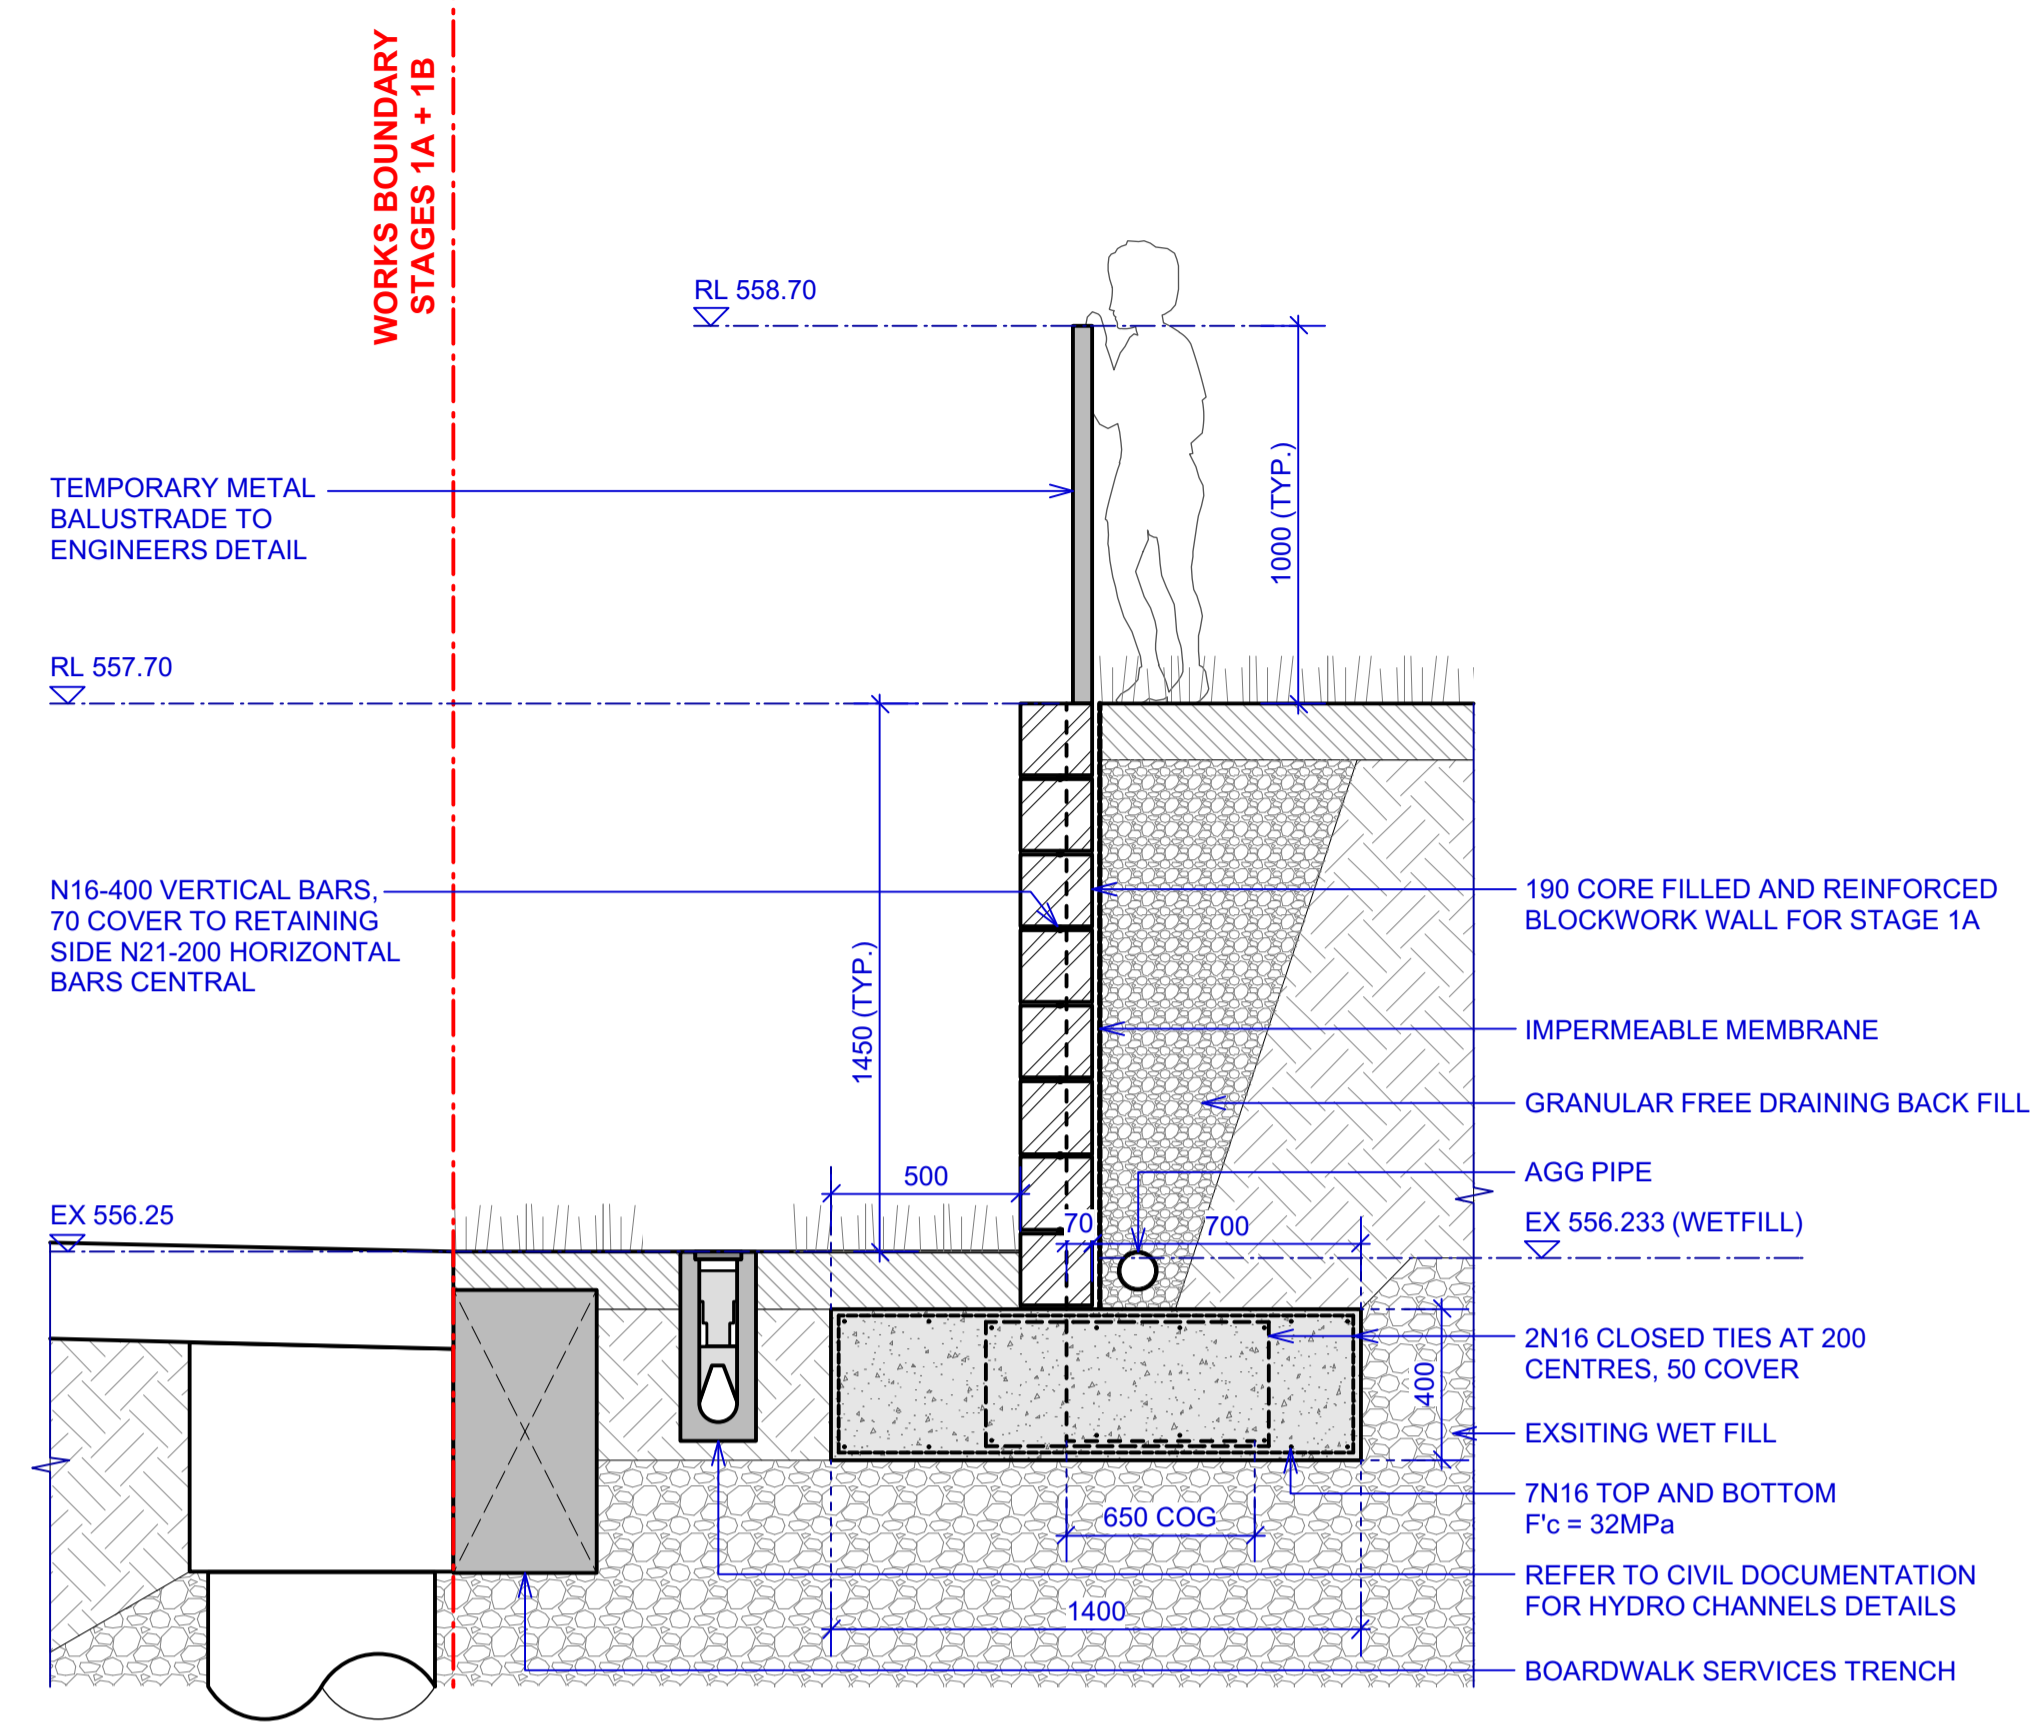

1 DETAIL SECTION - WA01.A (STAGE 1A)
 Scale: 1:20

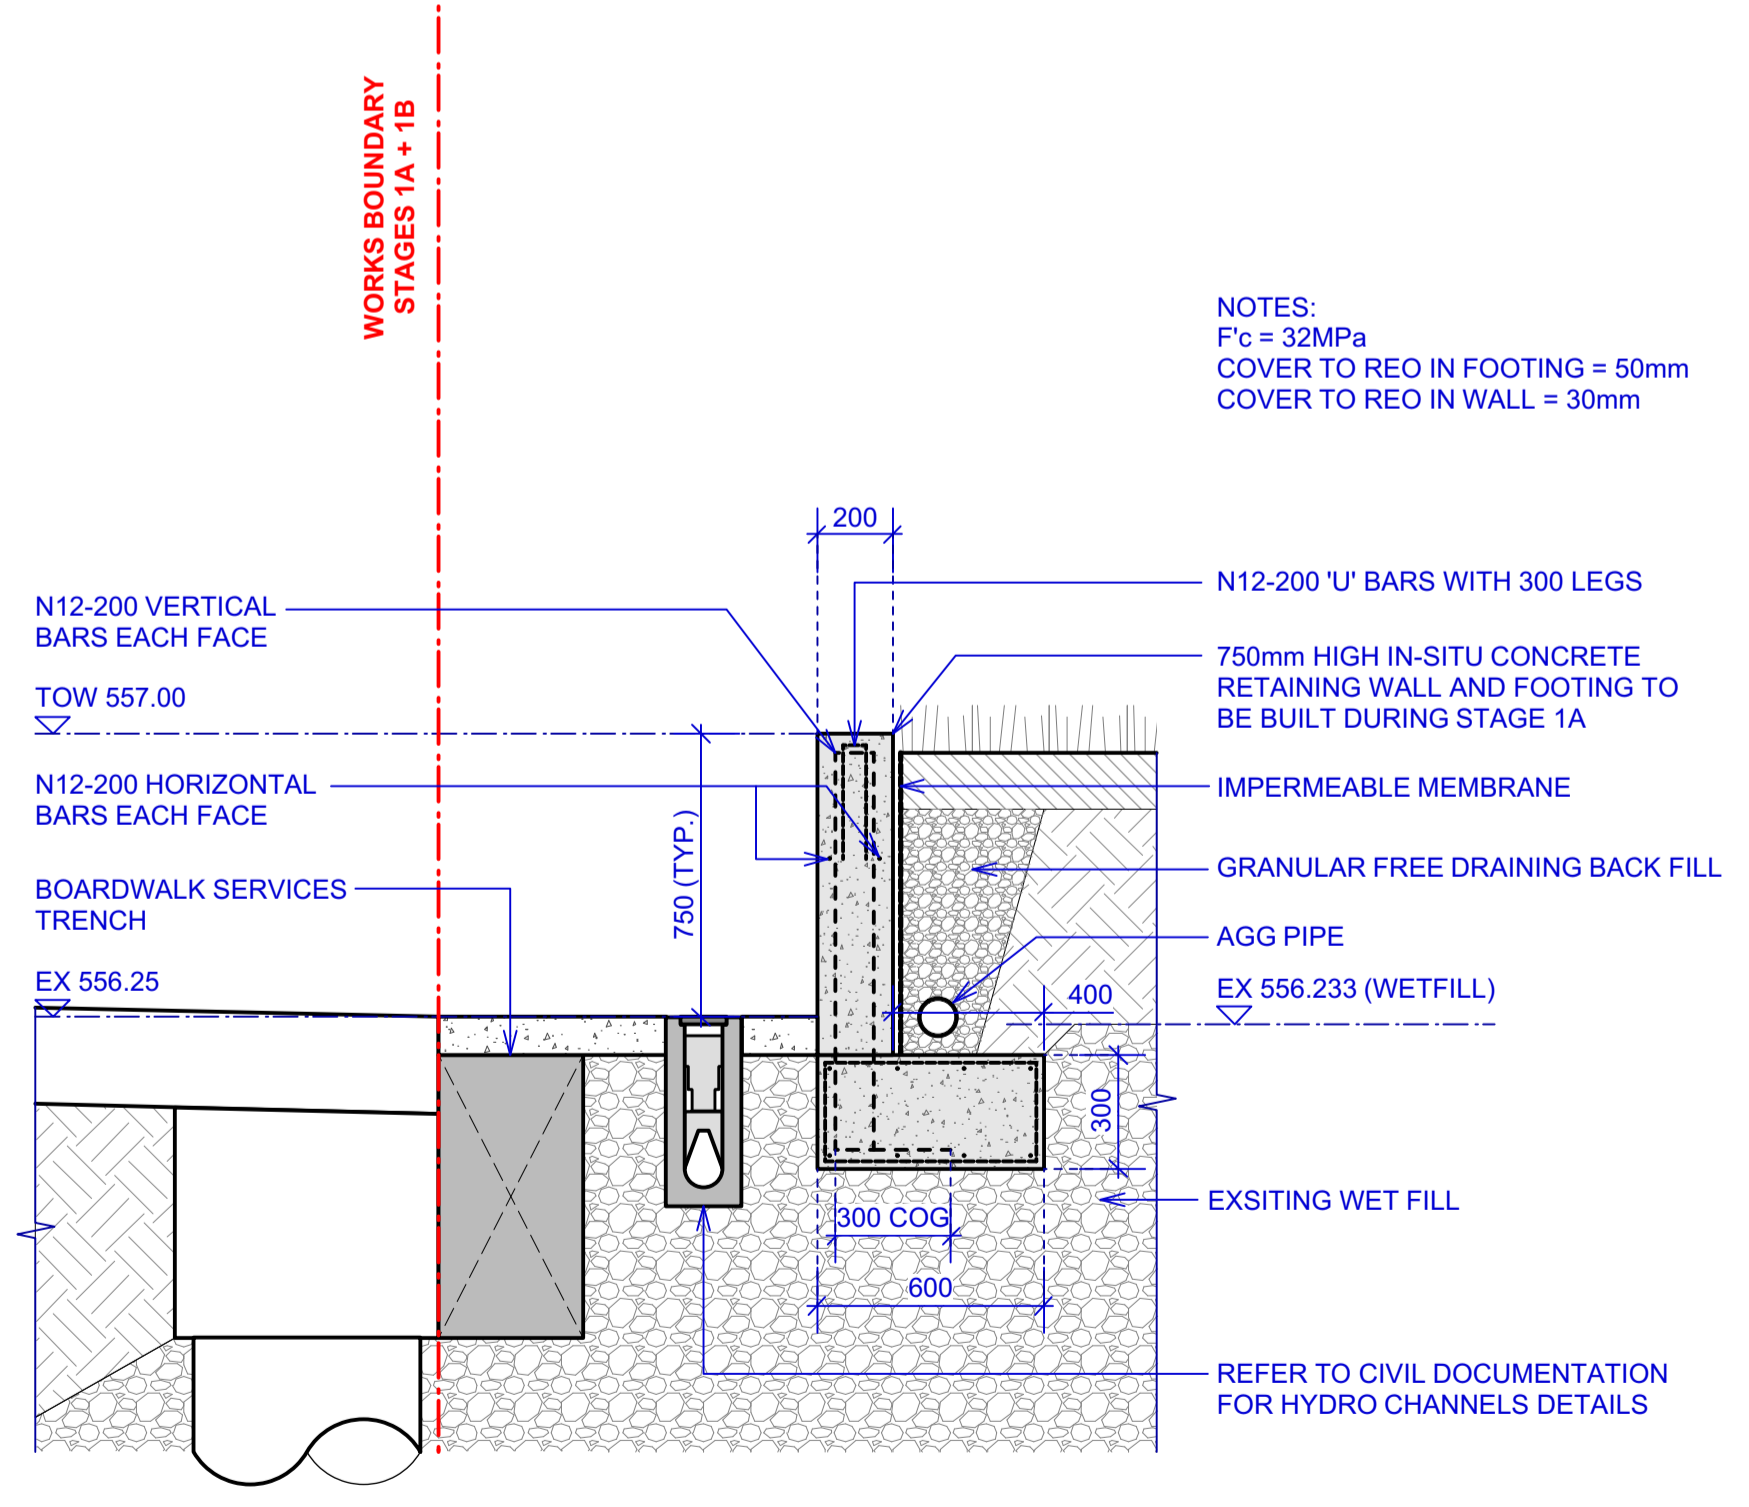

2 DETAIL SECTION - WA02 RETAINING WALL ALONG BOARDWALK (STAGE 1A)
 Scale: 1:20

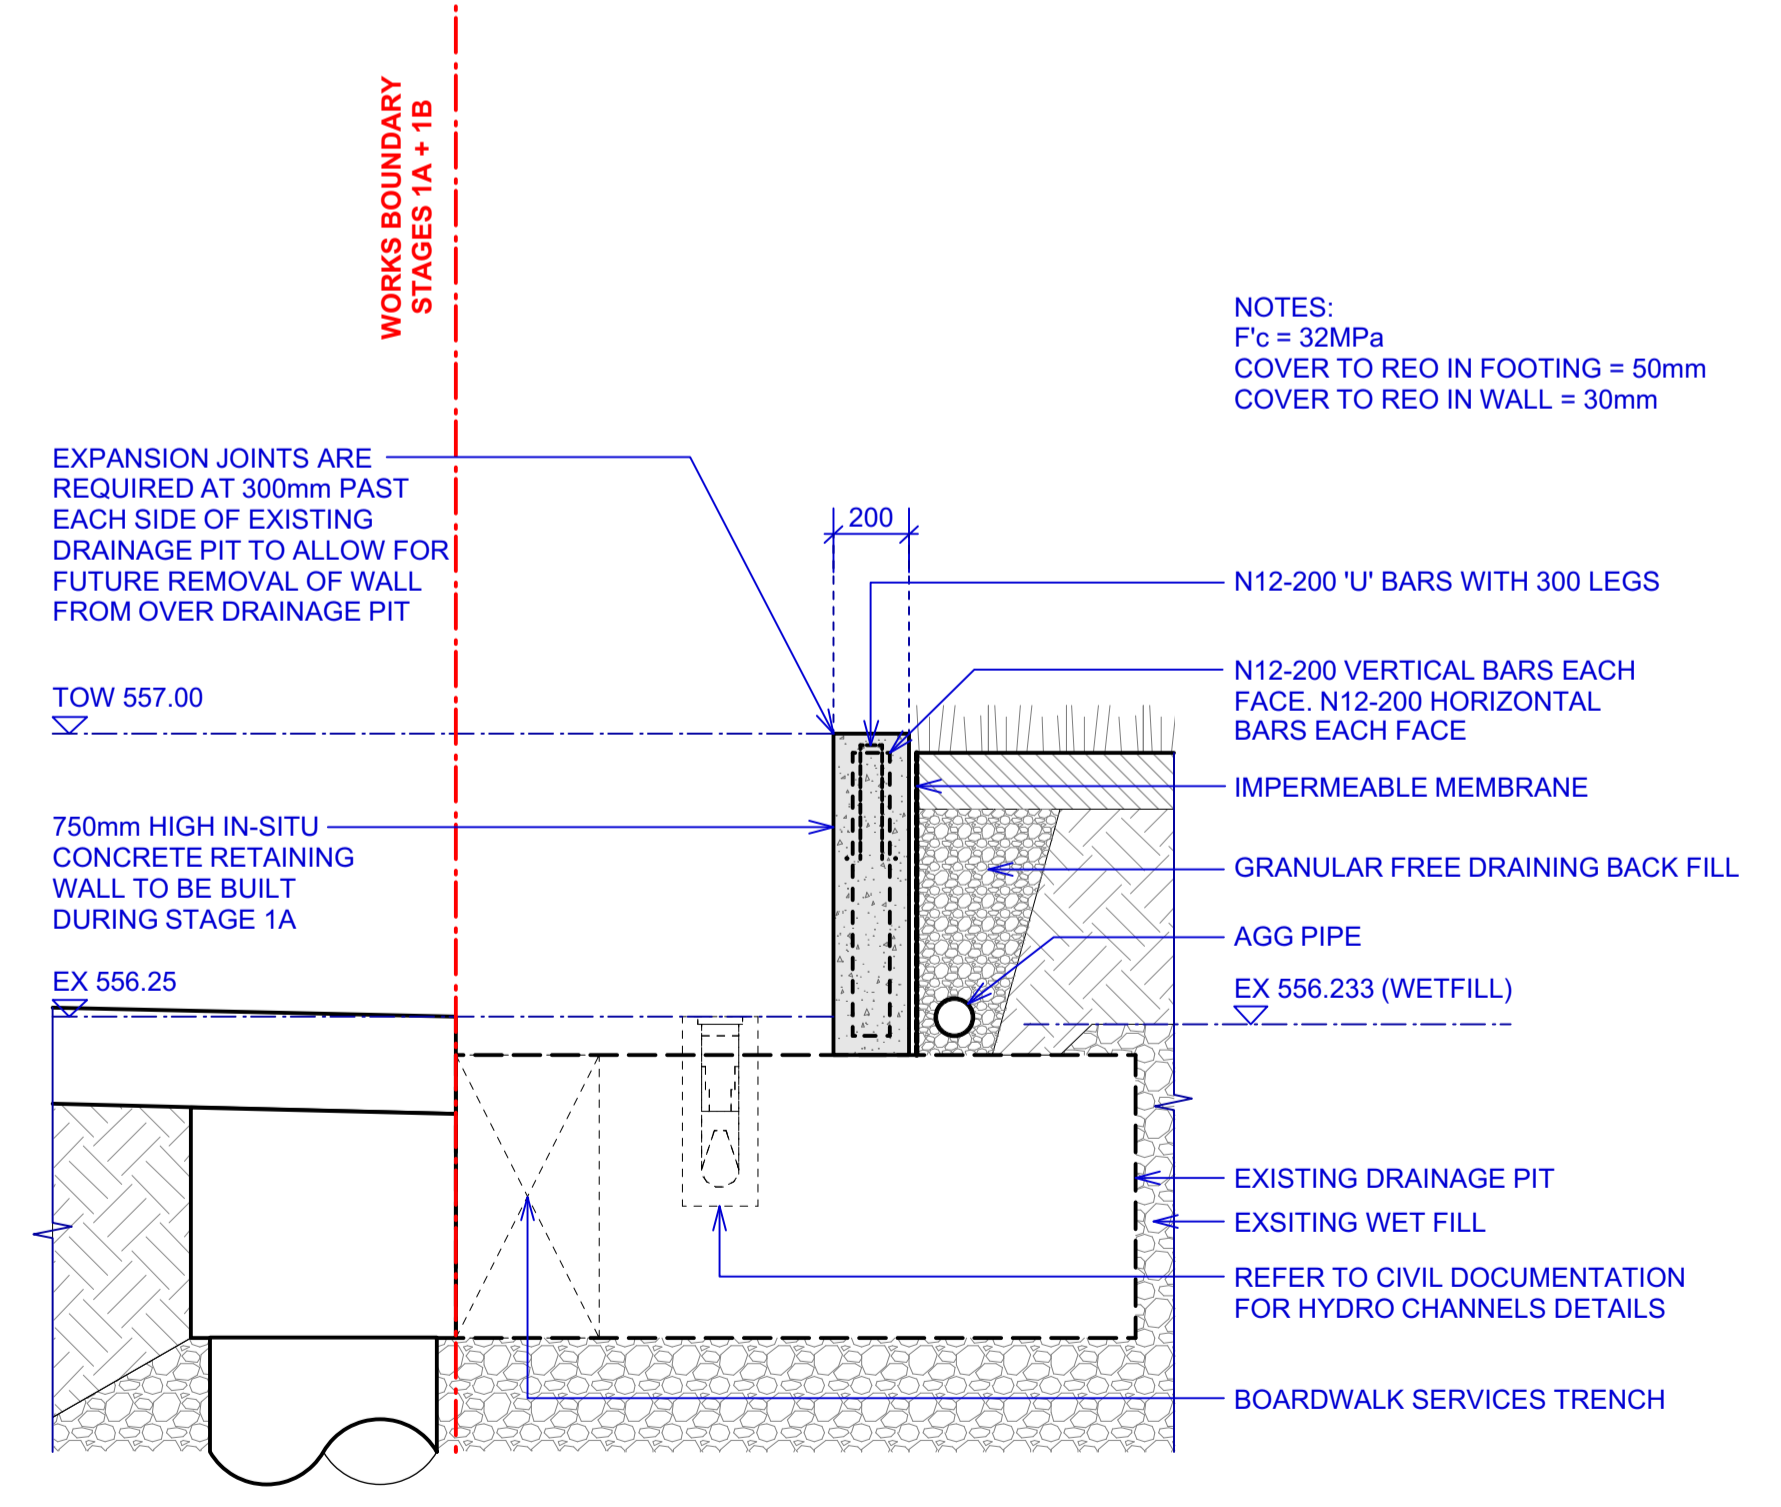

3 DETAIL SECTION - WA02 CROSS EXISTING DRAINAGE PIT (STAGE 1A)
 Scale: 1:20

ASPECT Studios
 ASPECT Studios Pty Ltd
 Level 1, 78-80 George Street
 Redfern NSW 2016
 Australia
 T 02 9699 7182
 www.aspect-studios.com
 sydnev@aspect-studios.com
 ABN 11 120 219 561

PROJECT SYD21128
ACTON WATERFRONT PARK STAGE 1
WEST BASIN OF LAKE BURLEY GRIFFIN, ACT
CLIENT

ACT Government | **CITY RENEWAL AUTHORITY**

NORTH SCALE A1 | SCALE A3
 VARIES AS SHOWN
DRAWN MB / YQ
CHECKED JG

Do not scale - use dimensions & callouts on drawings & schedules.
 Refer discrepancies to Landscape Architect for clarification.

STATUS
 Works Approval
PRELIMINARY
NOT FOR CONSTRUCTION

DRAWING
 TYPICAL DETAILS 1

DRAWING NO. SYD21128-LA-ST1B-551
REVISION 01