



archer design studio.

P: 0413 534 894 E: archerdesignstudio@outlook.com

GENERAL NOTES:
 - ARCHER DESIGN STUDIO RETAINS COPYRIGHT IN ALL SERVICES, DESIGN CONCEPTS, DRAWINGS AND DOCUMENTS PRODUCED. THE DESIGN MAY BE PRODUCED ON THE INTENDED PROJECT SITE ONLY.
 - ALL DIMENSIONS TO BE CONFIRMED ON SITE PRIOR TO ANY ORDERING, SHOP DRAWING OR ONSITE WORKS BEGINNING
 - DO NOT SCALE OFF DRAWINGS


CLIENT/PROJECT: FLOATING SAUNA
 STREET: ALEXANDRINA DRIVE
 ADDRESS: YARRALUMLA BEACH EAST

DRAWING NO: A101
 SCALE: 1:500 @ A3
 DATE: 18.06.2024

DRAWING: LOCATION PLAN
 ISSUE: APPROVAL



ISSUE NOT FOR CONSTRUCTION

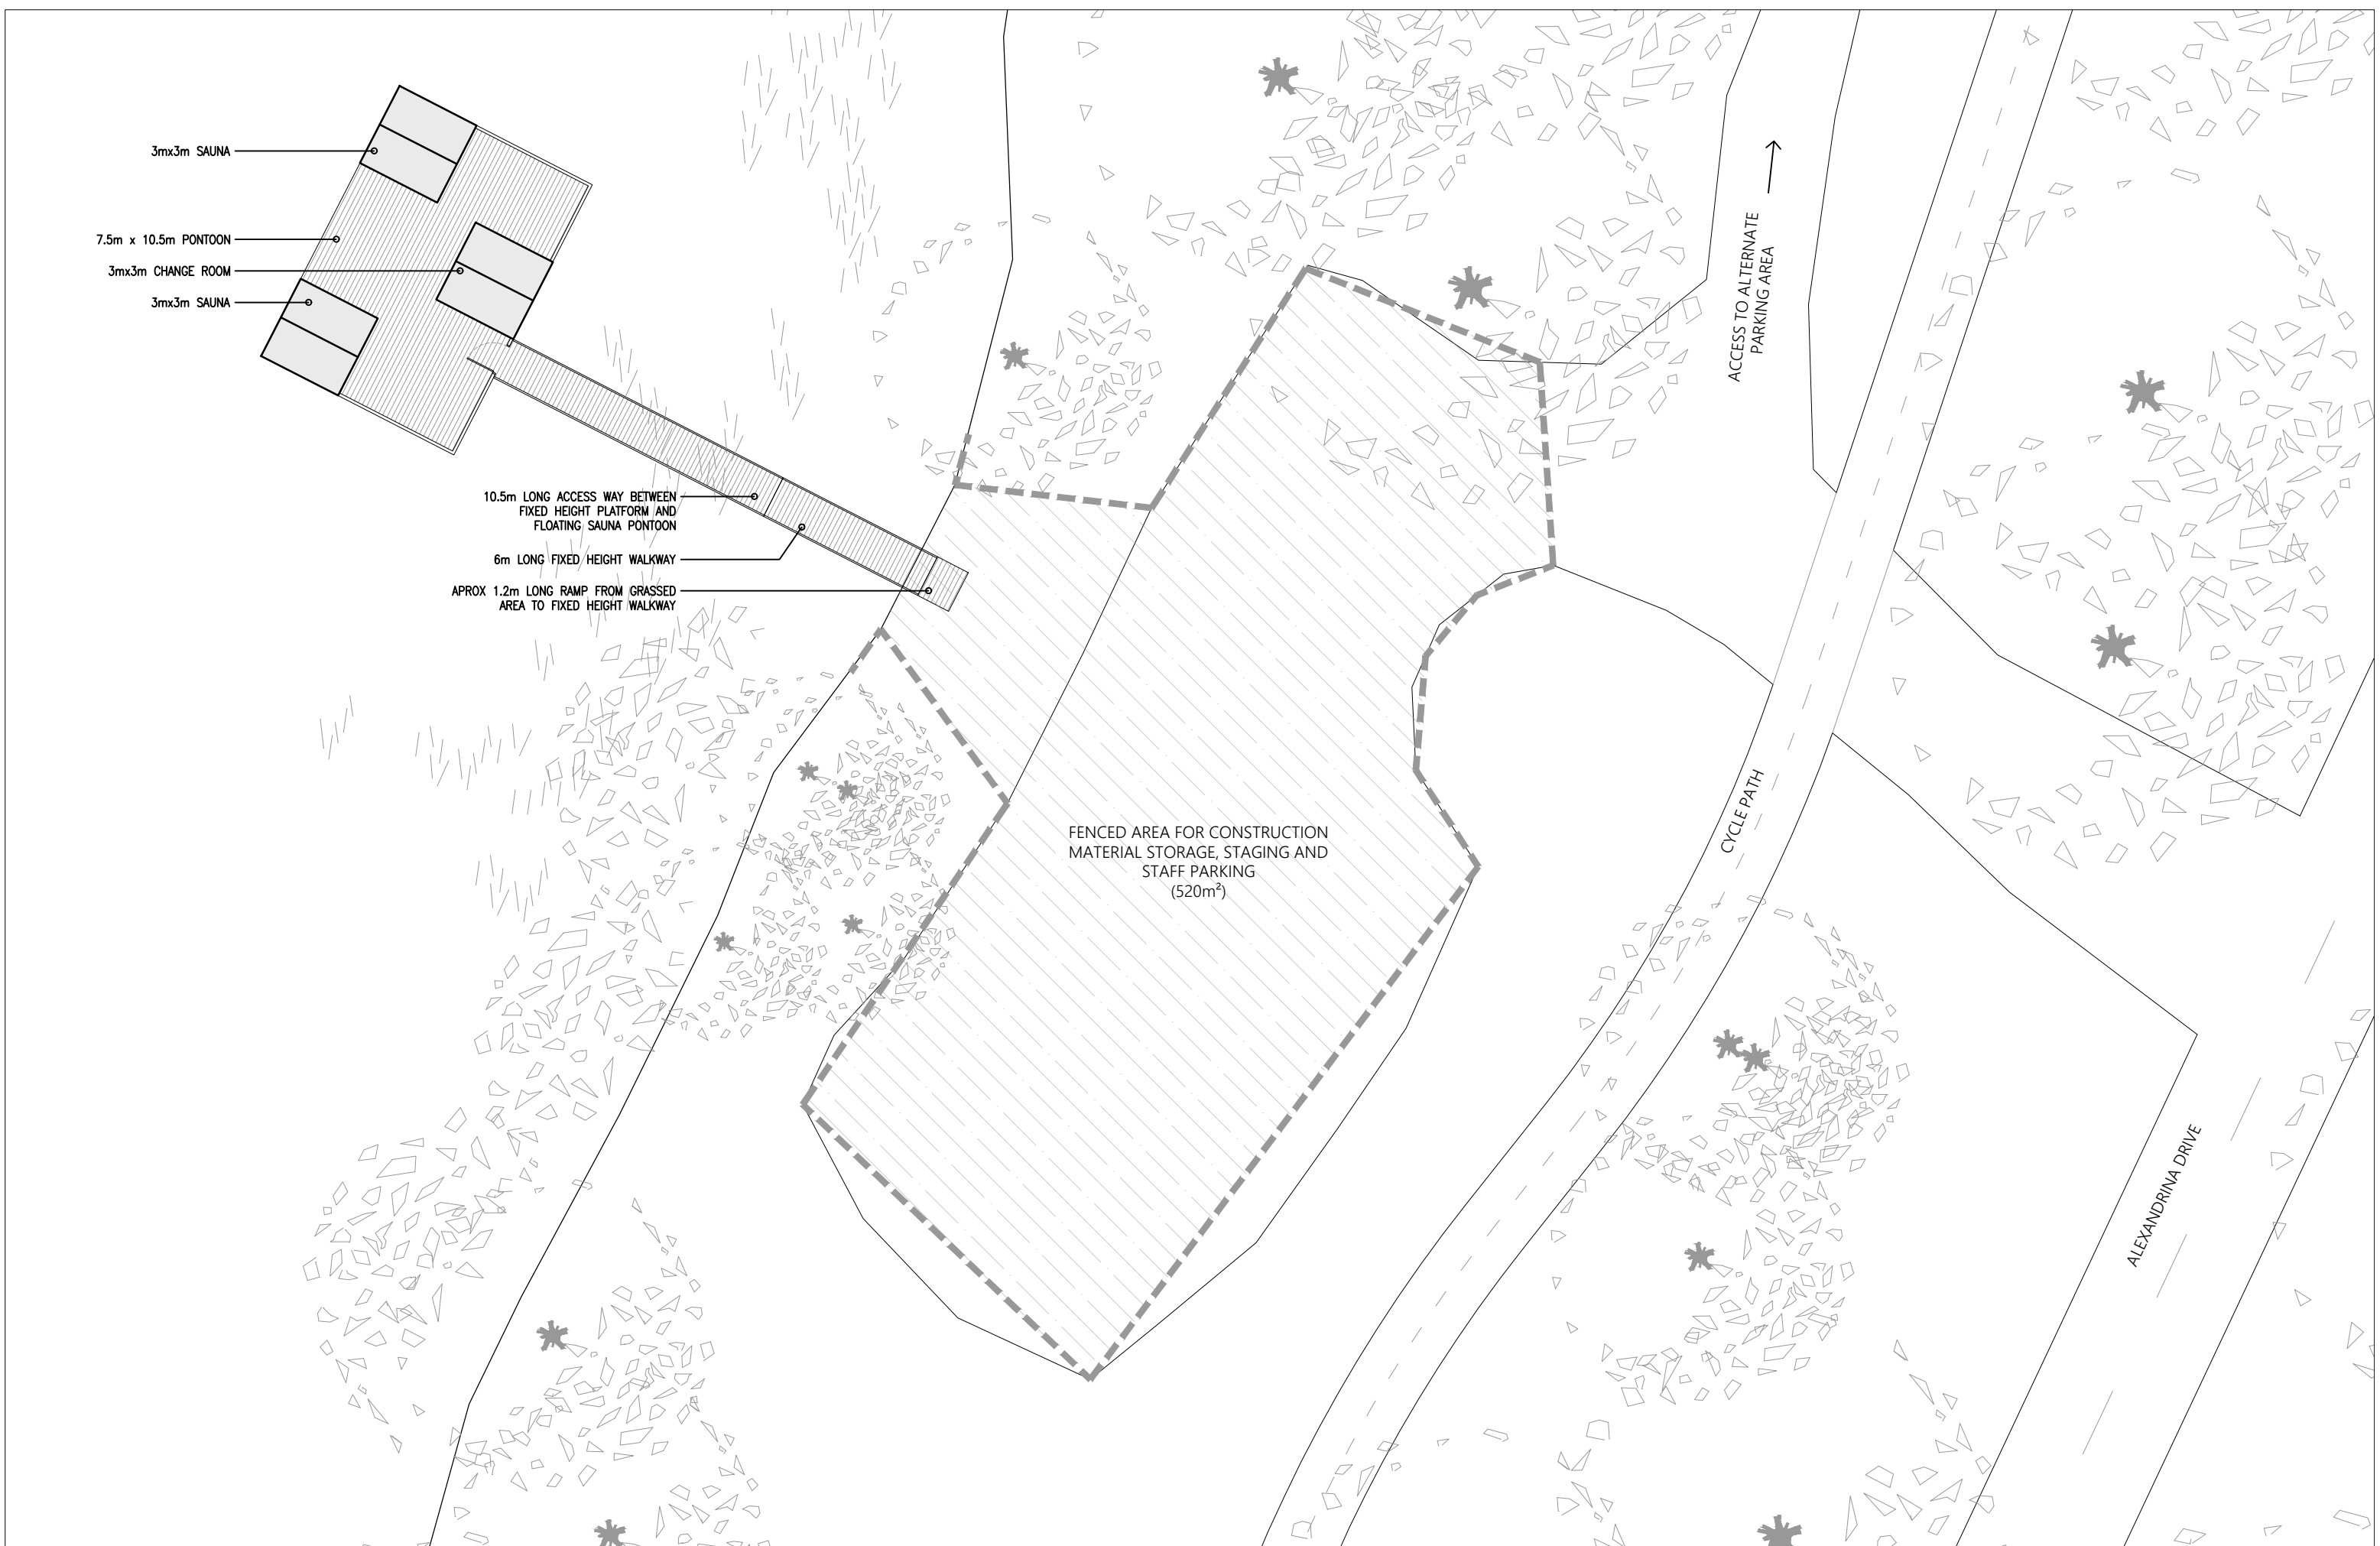

3mx3m SAUNA
 7.5m x 10.5m PONTOON
 3mx3m CHANGE ROOM
 3mx3m SAUNA

10.5m LONG ACCESS WAY BETWEEN
 FIXED HEIGHT PLATFORM AND
 FLOATING SAUNA PONTOON
 6m LONG FIXED HEIGHT WALKWAY
 APROX 1.2m LONG RAMP FROM GRASSED
 AREA TO FIXED HEIGHT WALKWAY

FENCED AREA FOR CONSTRUCTION
 MATERIAL STORAGE, STAGING AND
 STAFF PARKING
 (520m²)

ACCESS TO ALTERNATE
 PARKING AREA

CYCLE PATH

ALEXANDRINA DRIVE