


1 RETAINING WALL PLAN B - CNR FEDERAL HIGHWAY & FLEMINGTON ROAD
 Scale: 1 : 125



2 ELEVATION - RETAINING WALL B
 Scale: 1 : 125

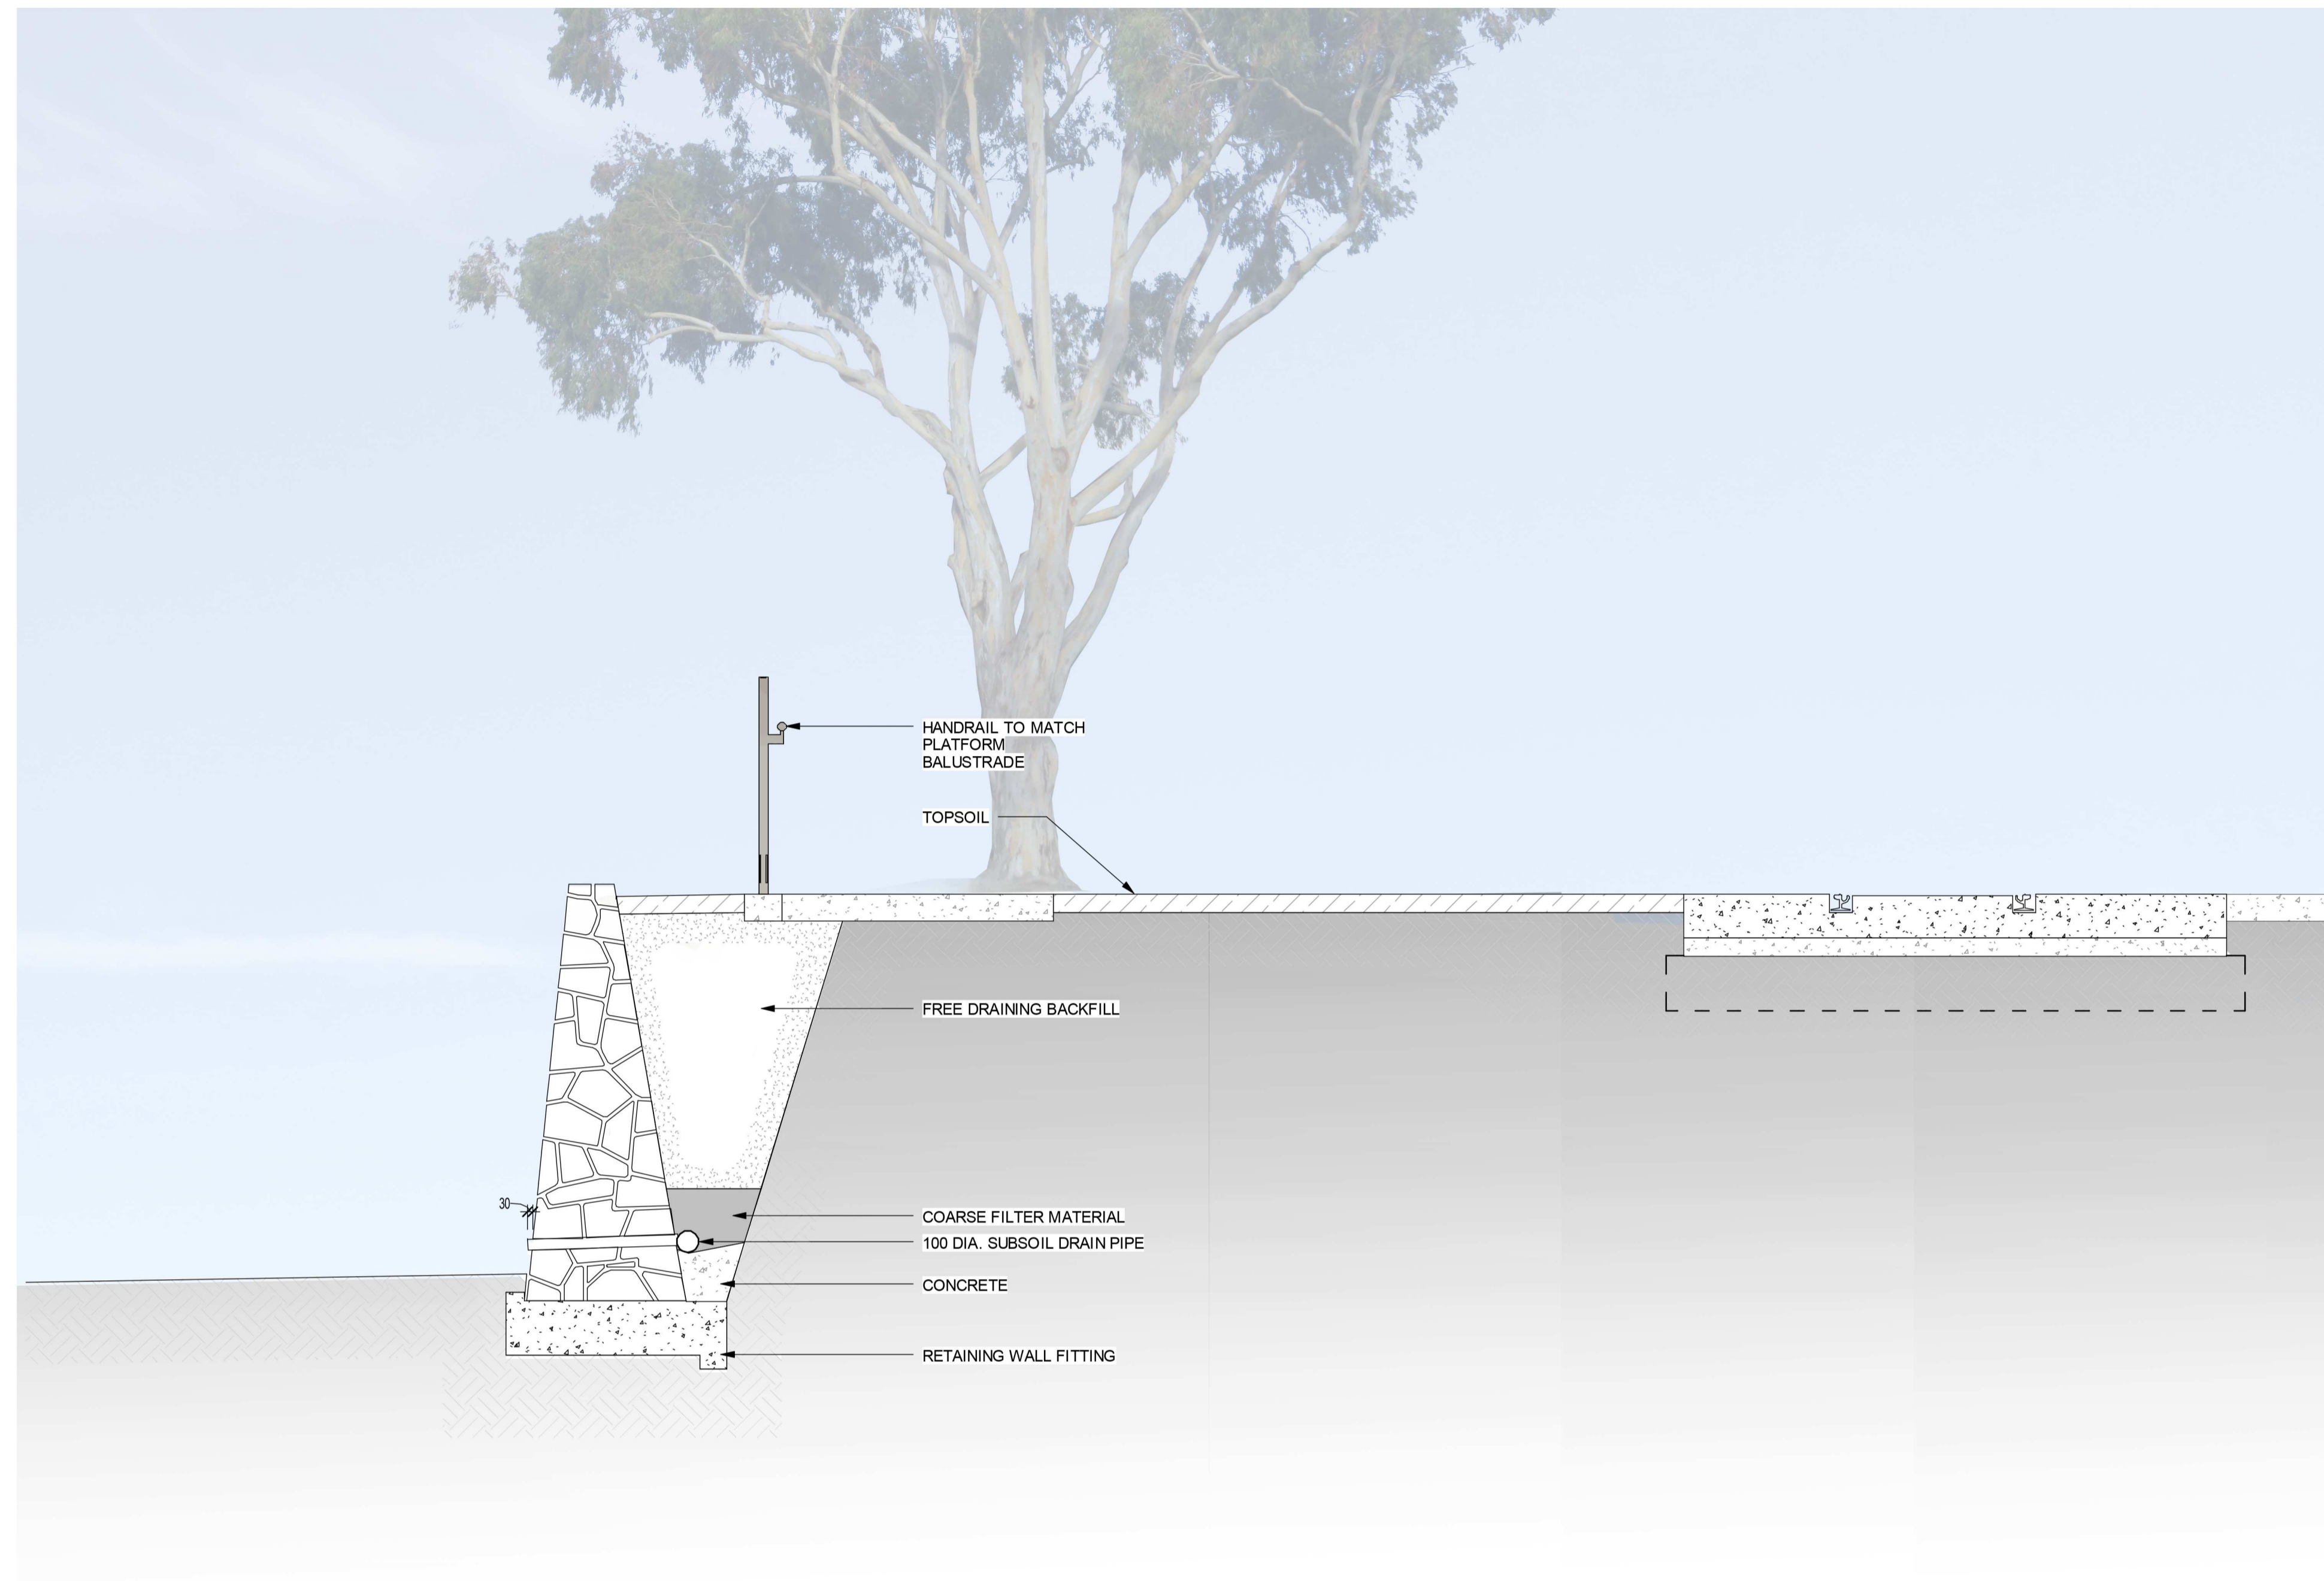

1 SECTION - RETAINING WALL B
 700-AR-2706 Scale: 1 : 25