
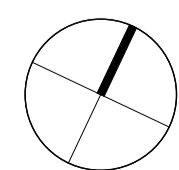
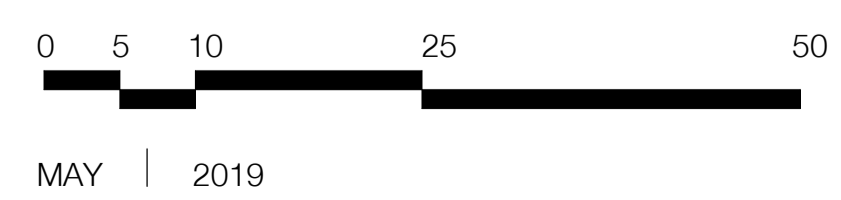


BLOCKS 4 & 5 SECTION 38 CAMPBELL
DEEP ROOT PLANTING

Buildings, parking, driveways and paths have been carefully intergrated to maximise ensure dominance of landscape and maximise deep-root planting zones throughout the site. A large number of planters are also proposed across the site. Deep root areas for landscape zones to be read in conjunction with the DCP.

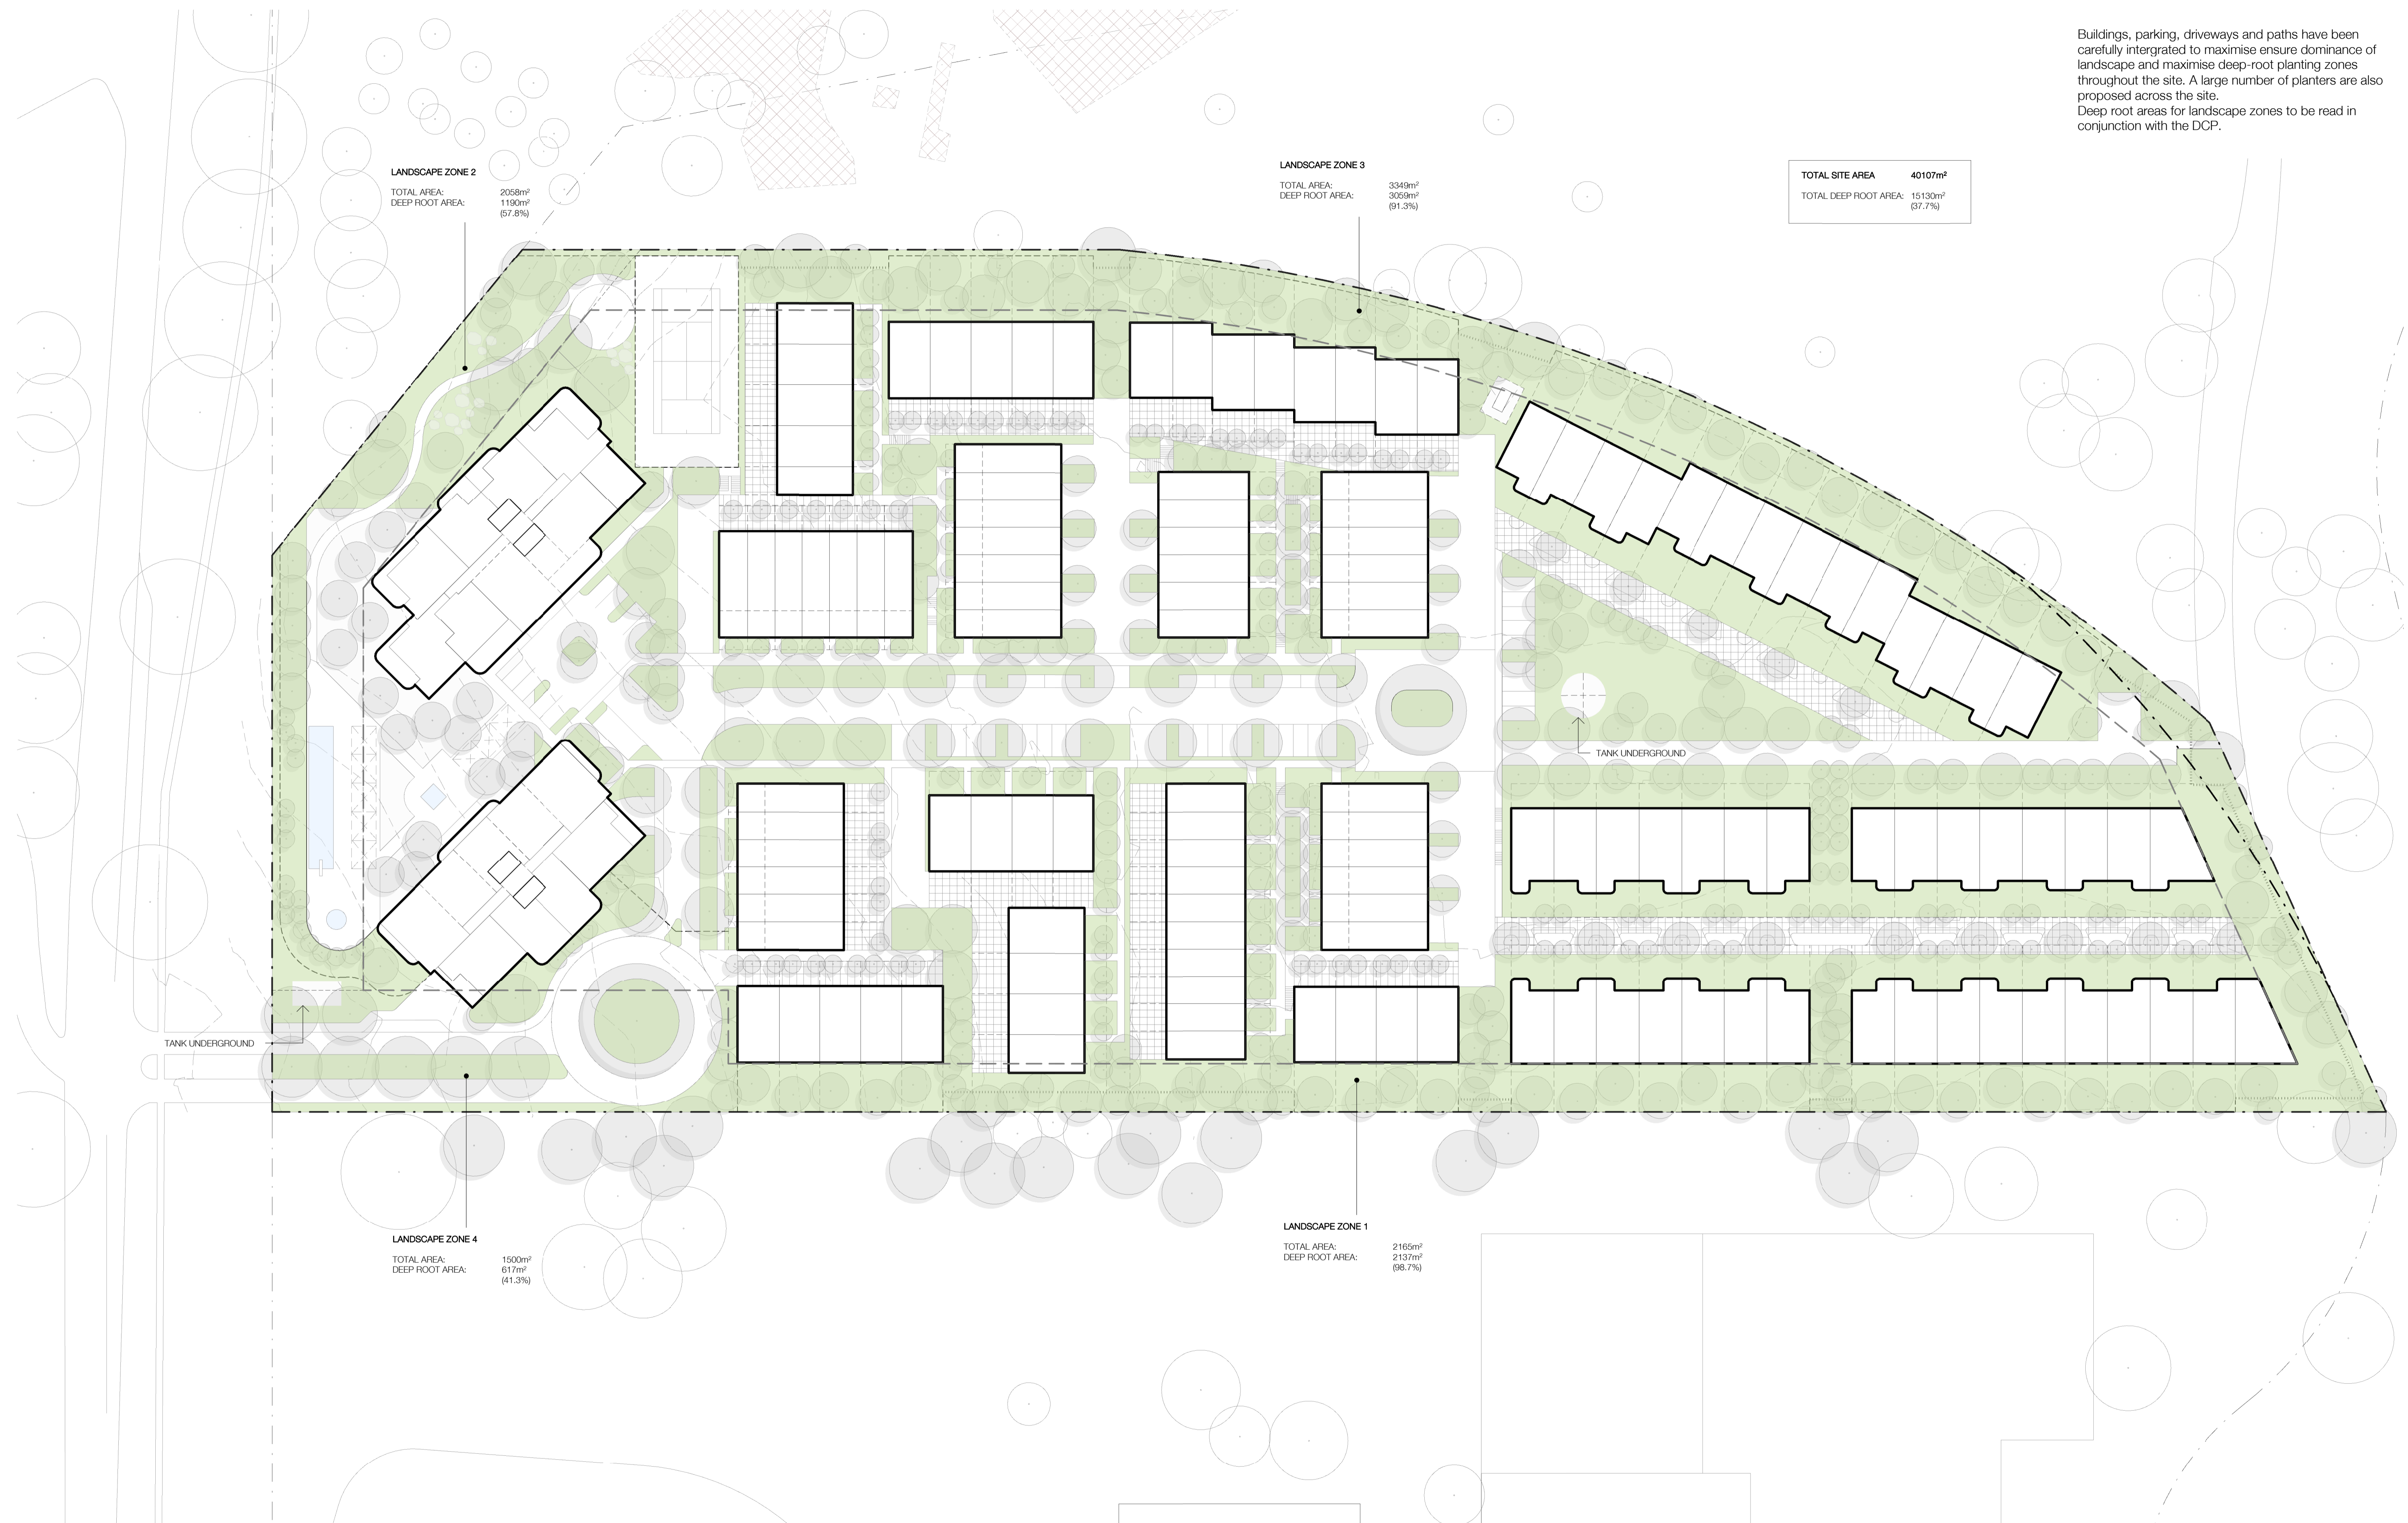

MAY | 2019