


**NOTE:
LANDSCAPE TO BE DEVELOPED
TO FUTURE DETAIL.**

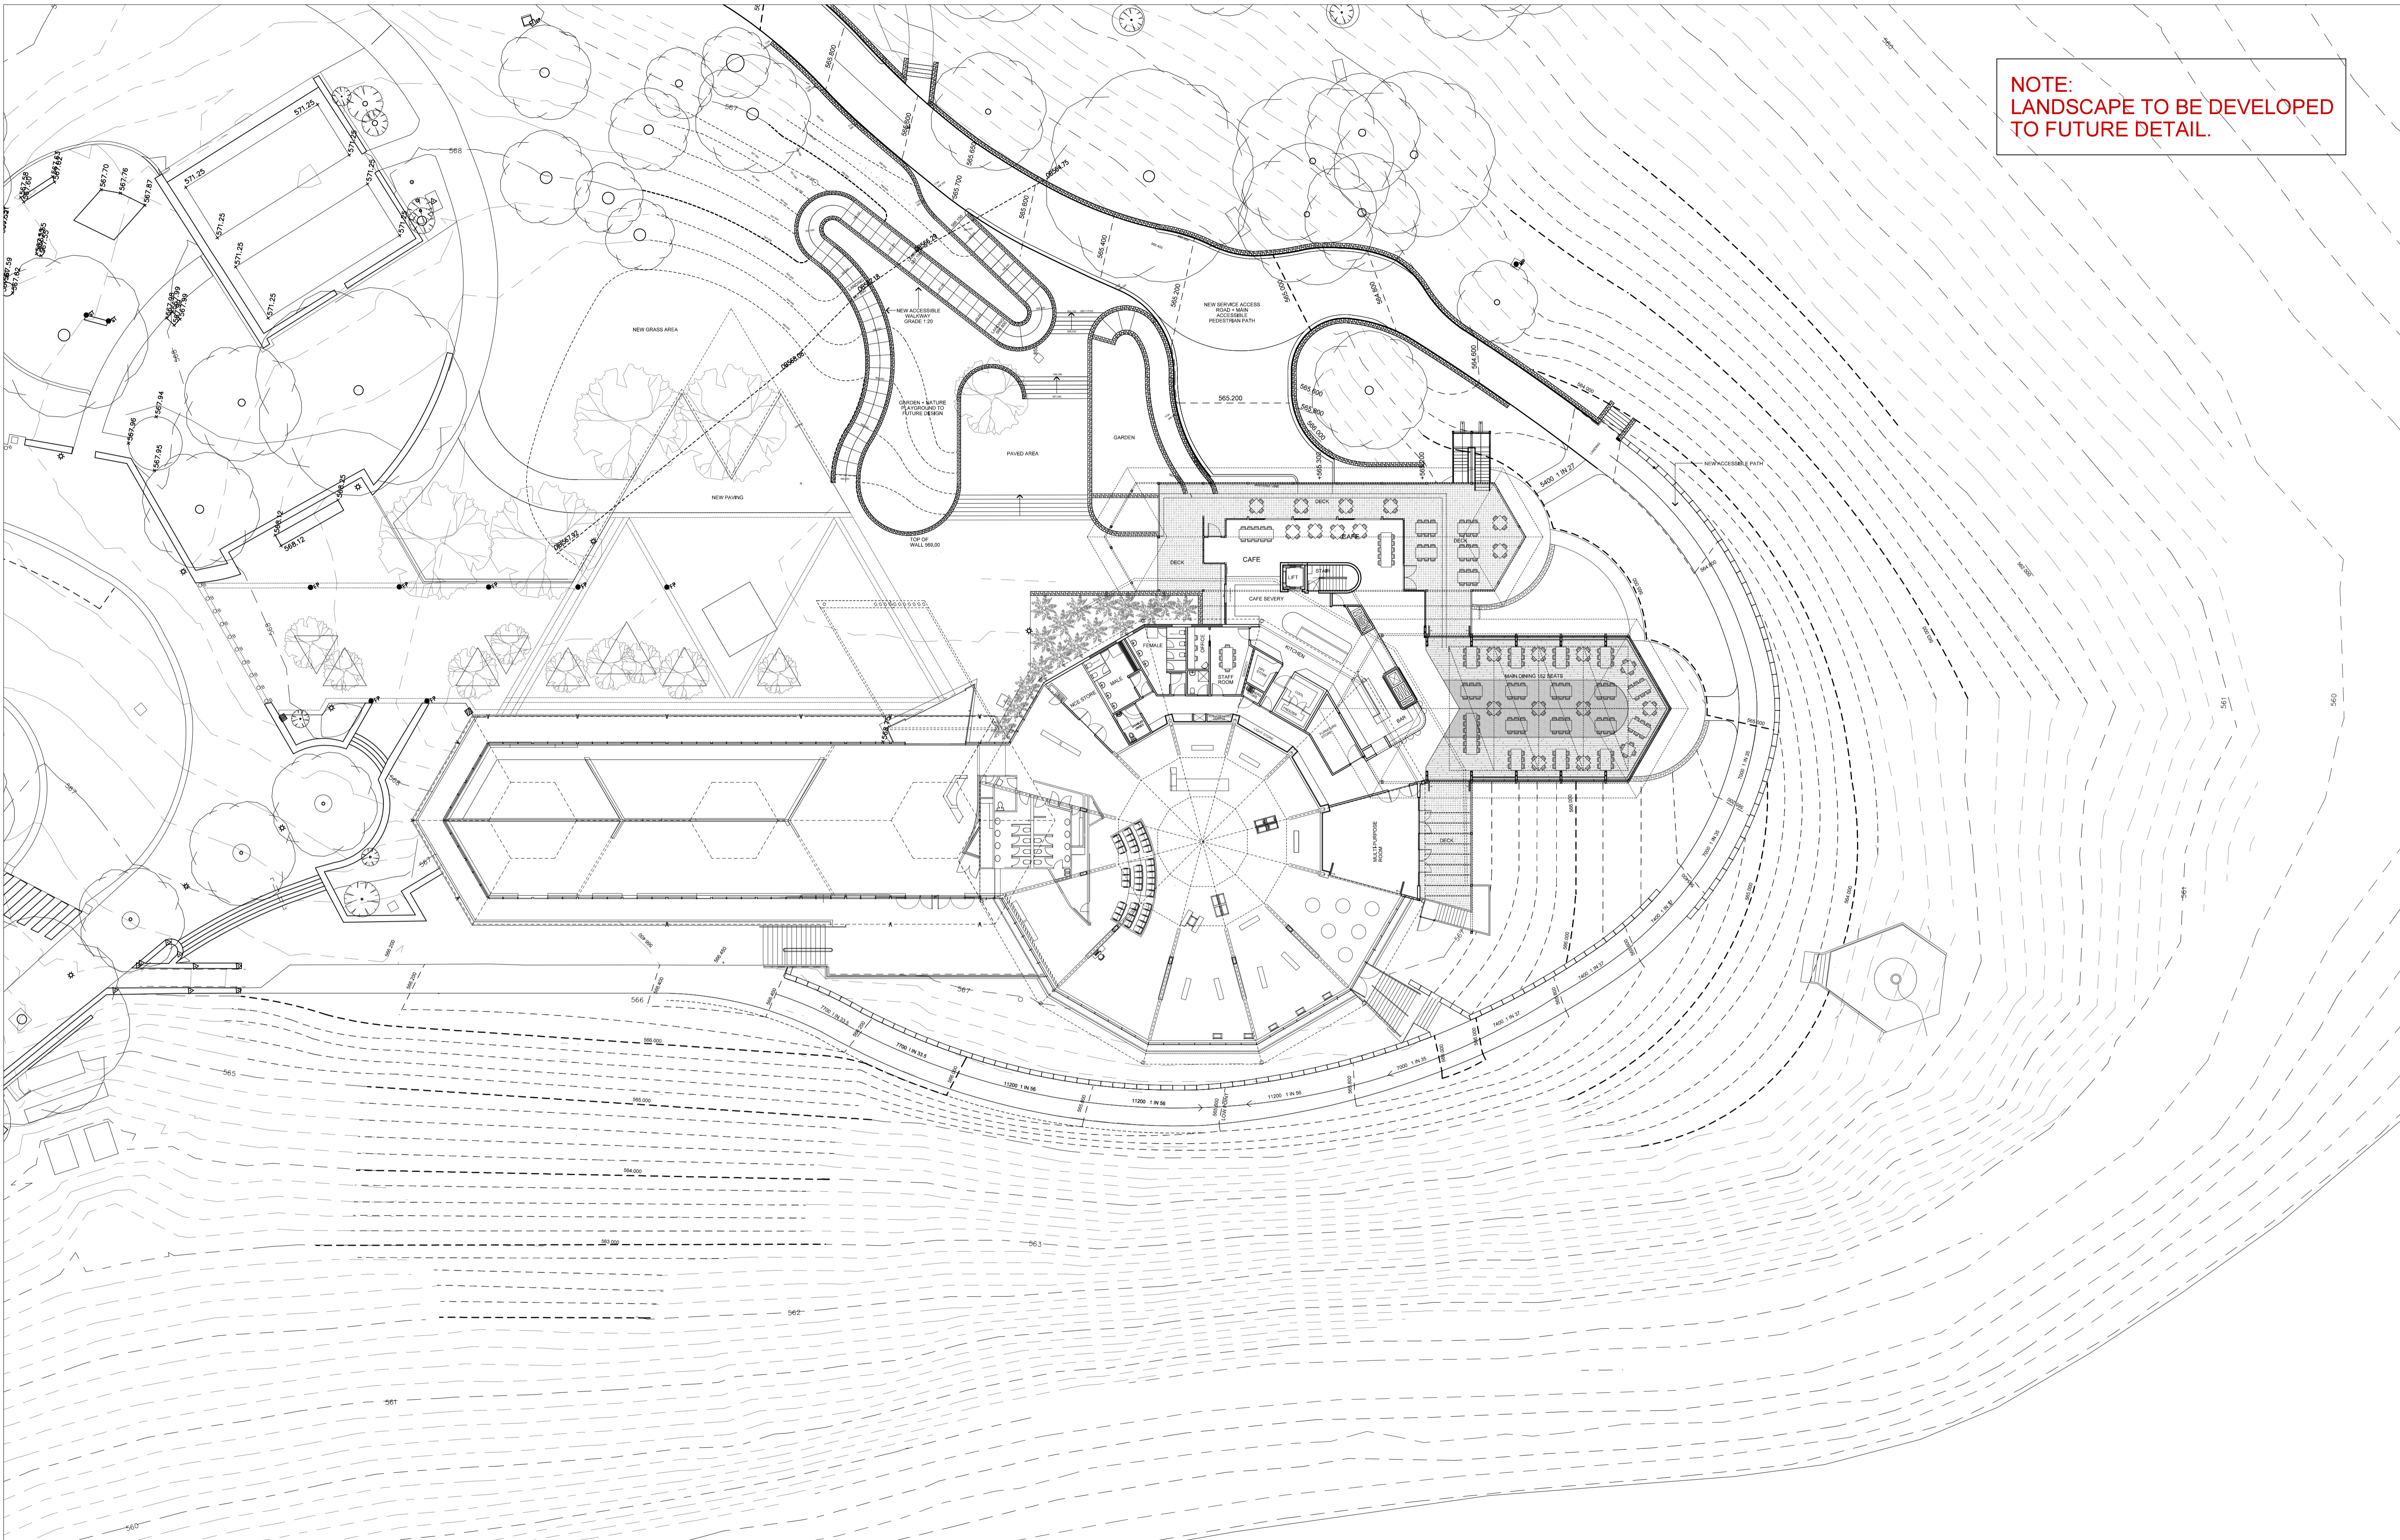

ISSUE: A	ISSUED FOR WORKS APPROVAL	DATE: 21.01.20	CONSULTANTS:	ARCHITECT: T+AA Townsend + Associates Architects E info@t-a.com.au P (02) 6257 7033 SCALE BAR: 	PROJECT: REGATTA POINT ALTERATIONS + ADDITIONS CLIENT: 	NORTH POINT 	DRAWING TITLE: GROUND FLOOR & CONTEXT PLAN STAGE: WORKS APPROVAL DRAWN: BT CHECKED: - VERIFIED: - DATE: JAN 2020 SCALE: 1:500 @ A3 1:250 @ A1 JOB NO. 1903	DRAWING NO. A102 ISSUE: A
-------------	---------------------------	-------------------	--------------	---	-----------------------------------------------------------------------------	-----------------	---	--------------------------------------------------