


NOTE:  
LANDSCAPE TO BE DEVELOPED  
TO FUTURE DETAIL.

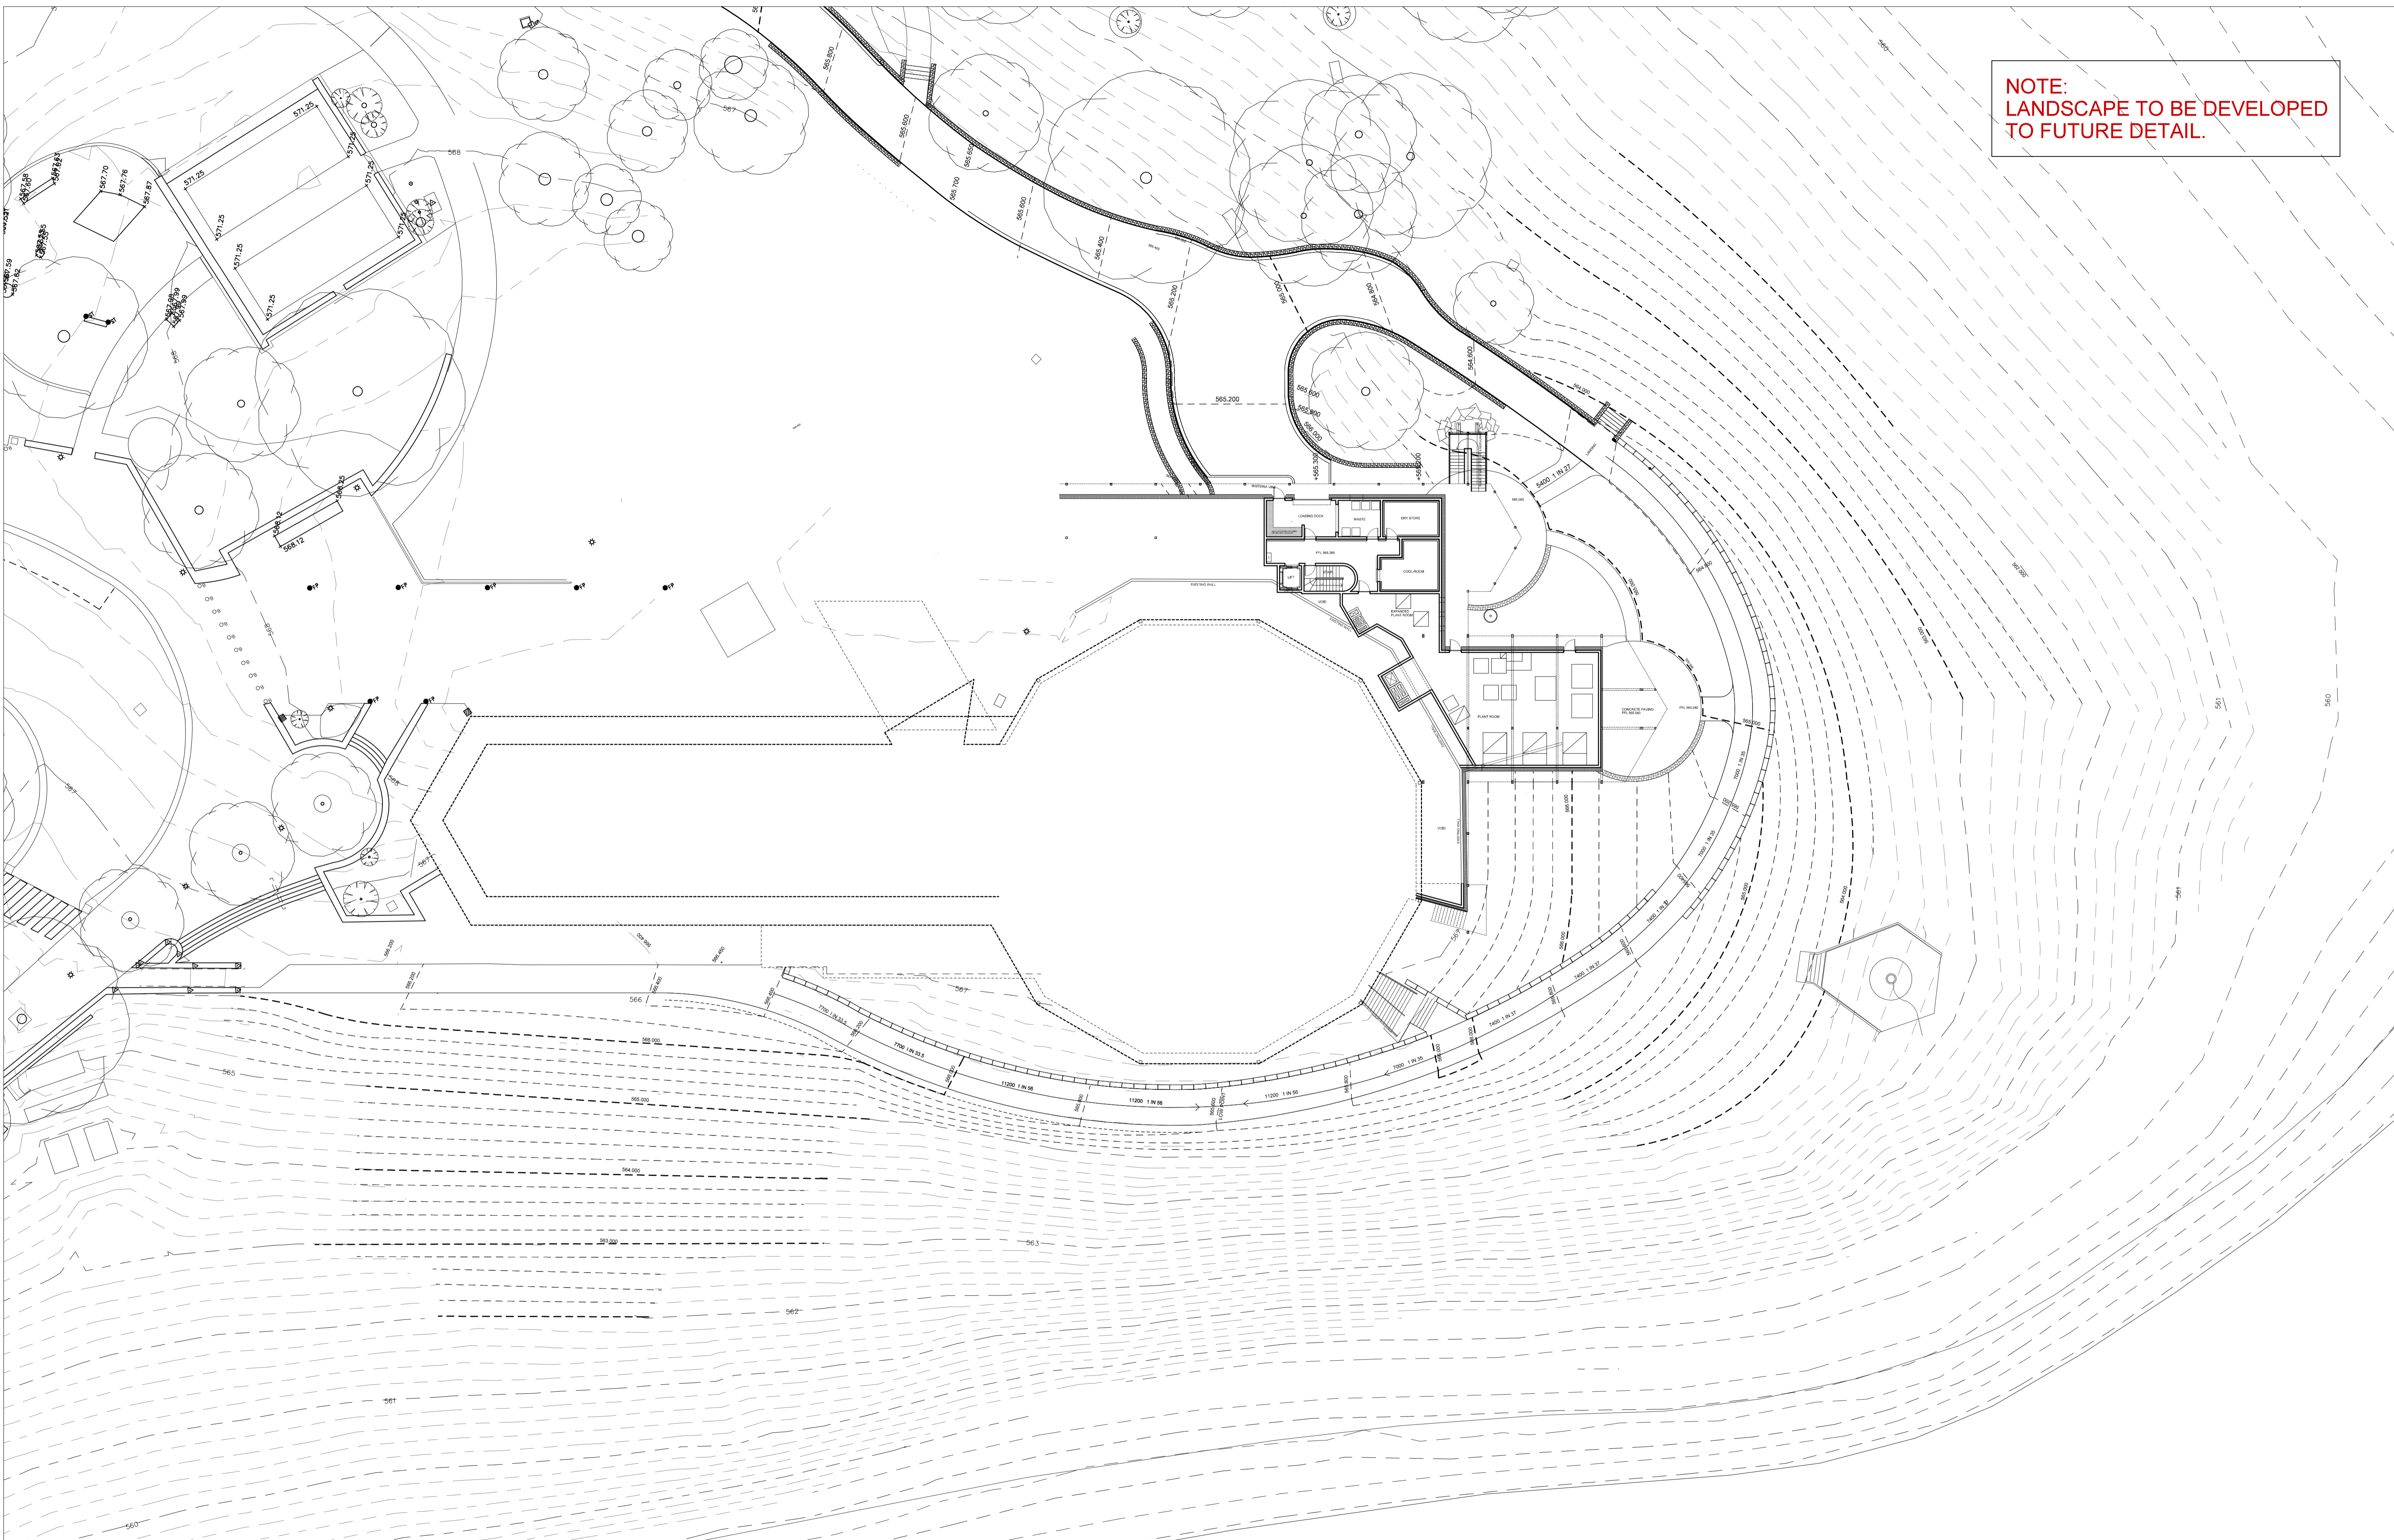

ISSUE: A	ISSUED FOR WORKS APPROVAL	DATE: 21.01.20	CONSULTANTS:	ARCHITECT: <b>T+AA</b> Townsend + Associates Architects E info@t+aa.com.au P (02) 6257 7033 SCALE BAR: 	PROJECT: <b>REGATTA POINT ALTERATIONS + ADDITIONS</b> CLIENT: 	NORTH POINT 	DRAWING TITLE: <b>LOWER GROUND FLOOR&amp;CONTEXT PLAN</b> STAGE: <b>WORKS APPROVAL</b> DRAWN: BT CHECKED: - VERIFIED: - DATE: JAN 2020 SCALE: 1:500 @ A3 1:250 @ A1 JOB NO. 1903	DRAWING NO. <b>A103</b> ISSUE: <b>A</b>
-------------	---------------------------	-------------------	--------------	---	---	-----------------	--	--