


**MID-BLOCK CROSSING AND ASSOCIATED LANDSCAPING SUBJECT OF WORKS APPROVAL APPLICATION.**

**NOTE: TREES WERE APPROVED UNDER WA100042.**

**STAGE 3 ISSUE**

**DRAWING COLOUR CODED - PRINT ALL COPIES IN COLOUR**

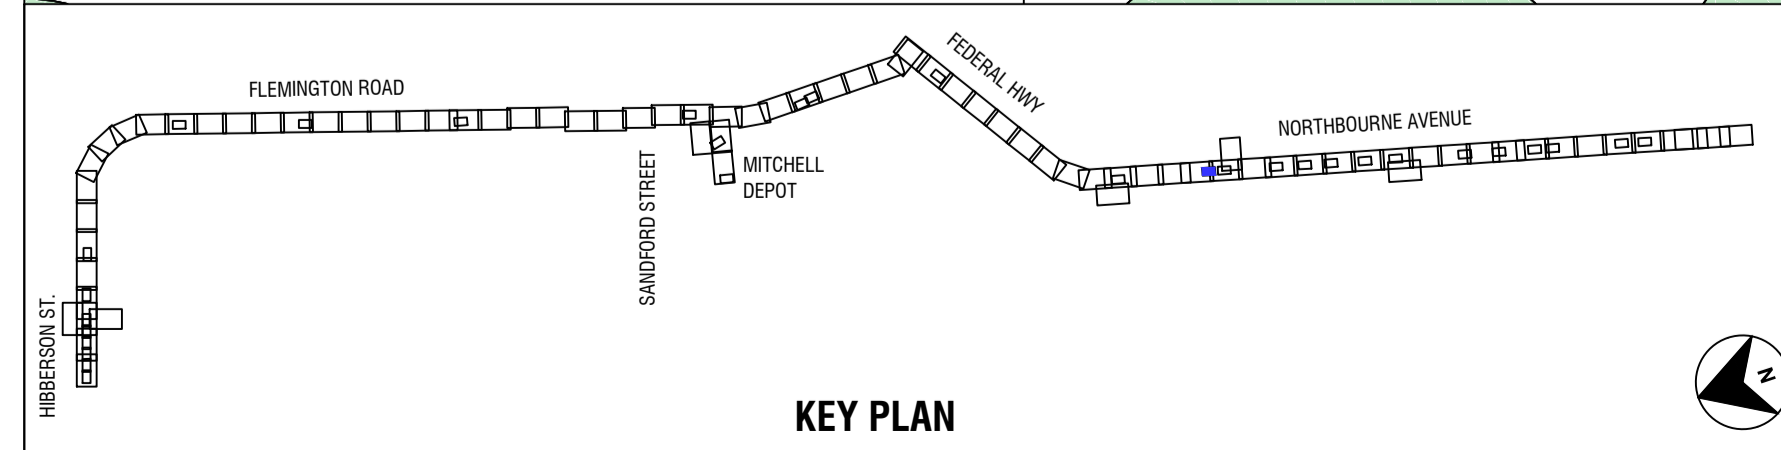

MA 08/02/17	DP 08/02/17	MR 08/02/17
DESIGNER INITIAL/DATE	VERIFIED INITIAL/DATE	APPROVED INITIAL/DATE
AMC	DESCRIPTION	SCALE: AS SHOWN
CO-ORDINATE SYSTEM:	HEIGHT DATUM:	



This drawing is confidential and shall only be used for the purpose of this project. The signing of this title block confirms the design and drafting of this project have been prepared and checked in accordance with the DSB quality assurance system to ISO 9001-2008.


DRAWN	A. HUANG	08/02/17
DESIGNED	M. AUDSLEY	08/02/17
DRG CHECK	M. AUDSLEY	08/02/17
DESIGN CHECK	D. PEARCE	08/02/17
APPROVED	M. REEVES	08/02/17

**CAPITAL METRO PROJECT**  
PACKAGE 39.01 PRECINCTS 4 & 5: NORTHBOURNE & FED HIGHWAY  
**LANDSCAPE PLANTING DETAIL PLAN**

FILE No. 3139	SHEET: 3 OF 15	A1
STATUS: STAGE 3		
DRG No. 02-DSB-DRW-LAN-NA-5003	EDMS No.	

File Plotter\DSB-Data\3139\DOCUMENTATION\CAD\AREA 02\PRECINCT 4 + 5\02-dsb-mod-land-5001\_planting\_detail\_plans\_precinct\_4&5.dwg  
Plot Date & Time: 19/02/2016 8:25 AM



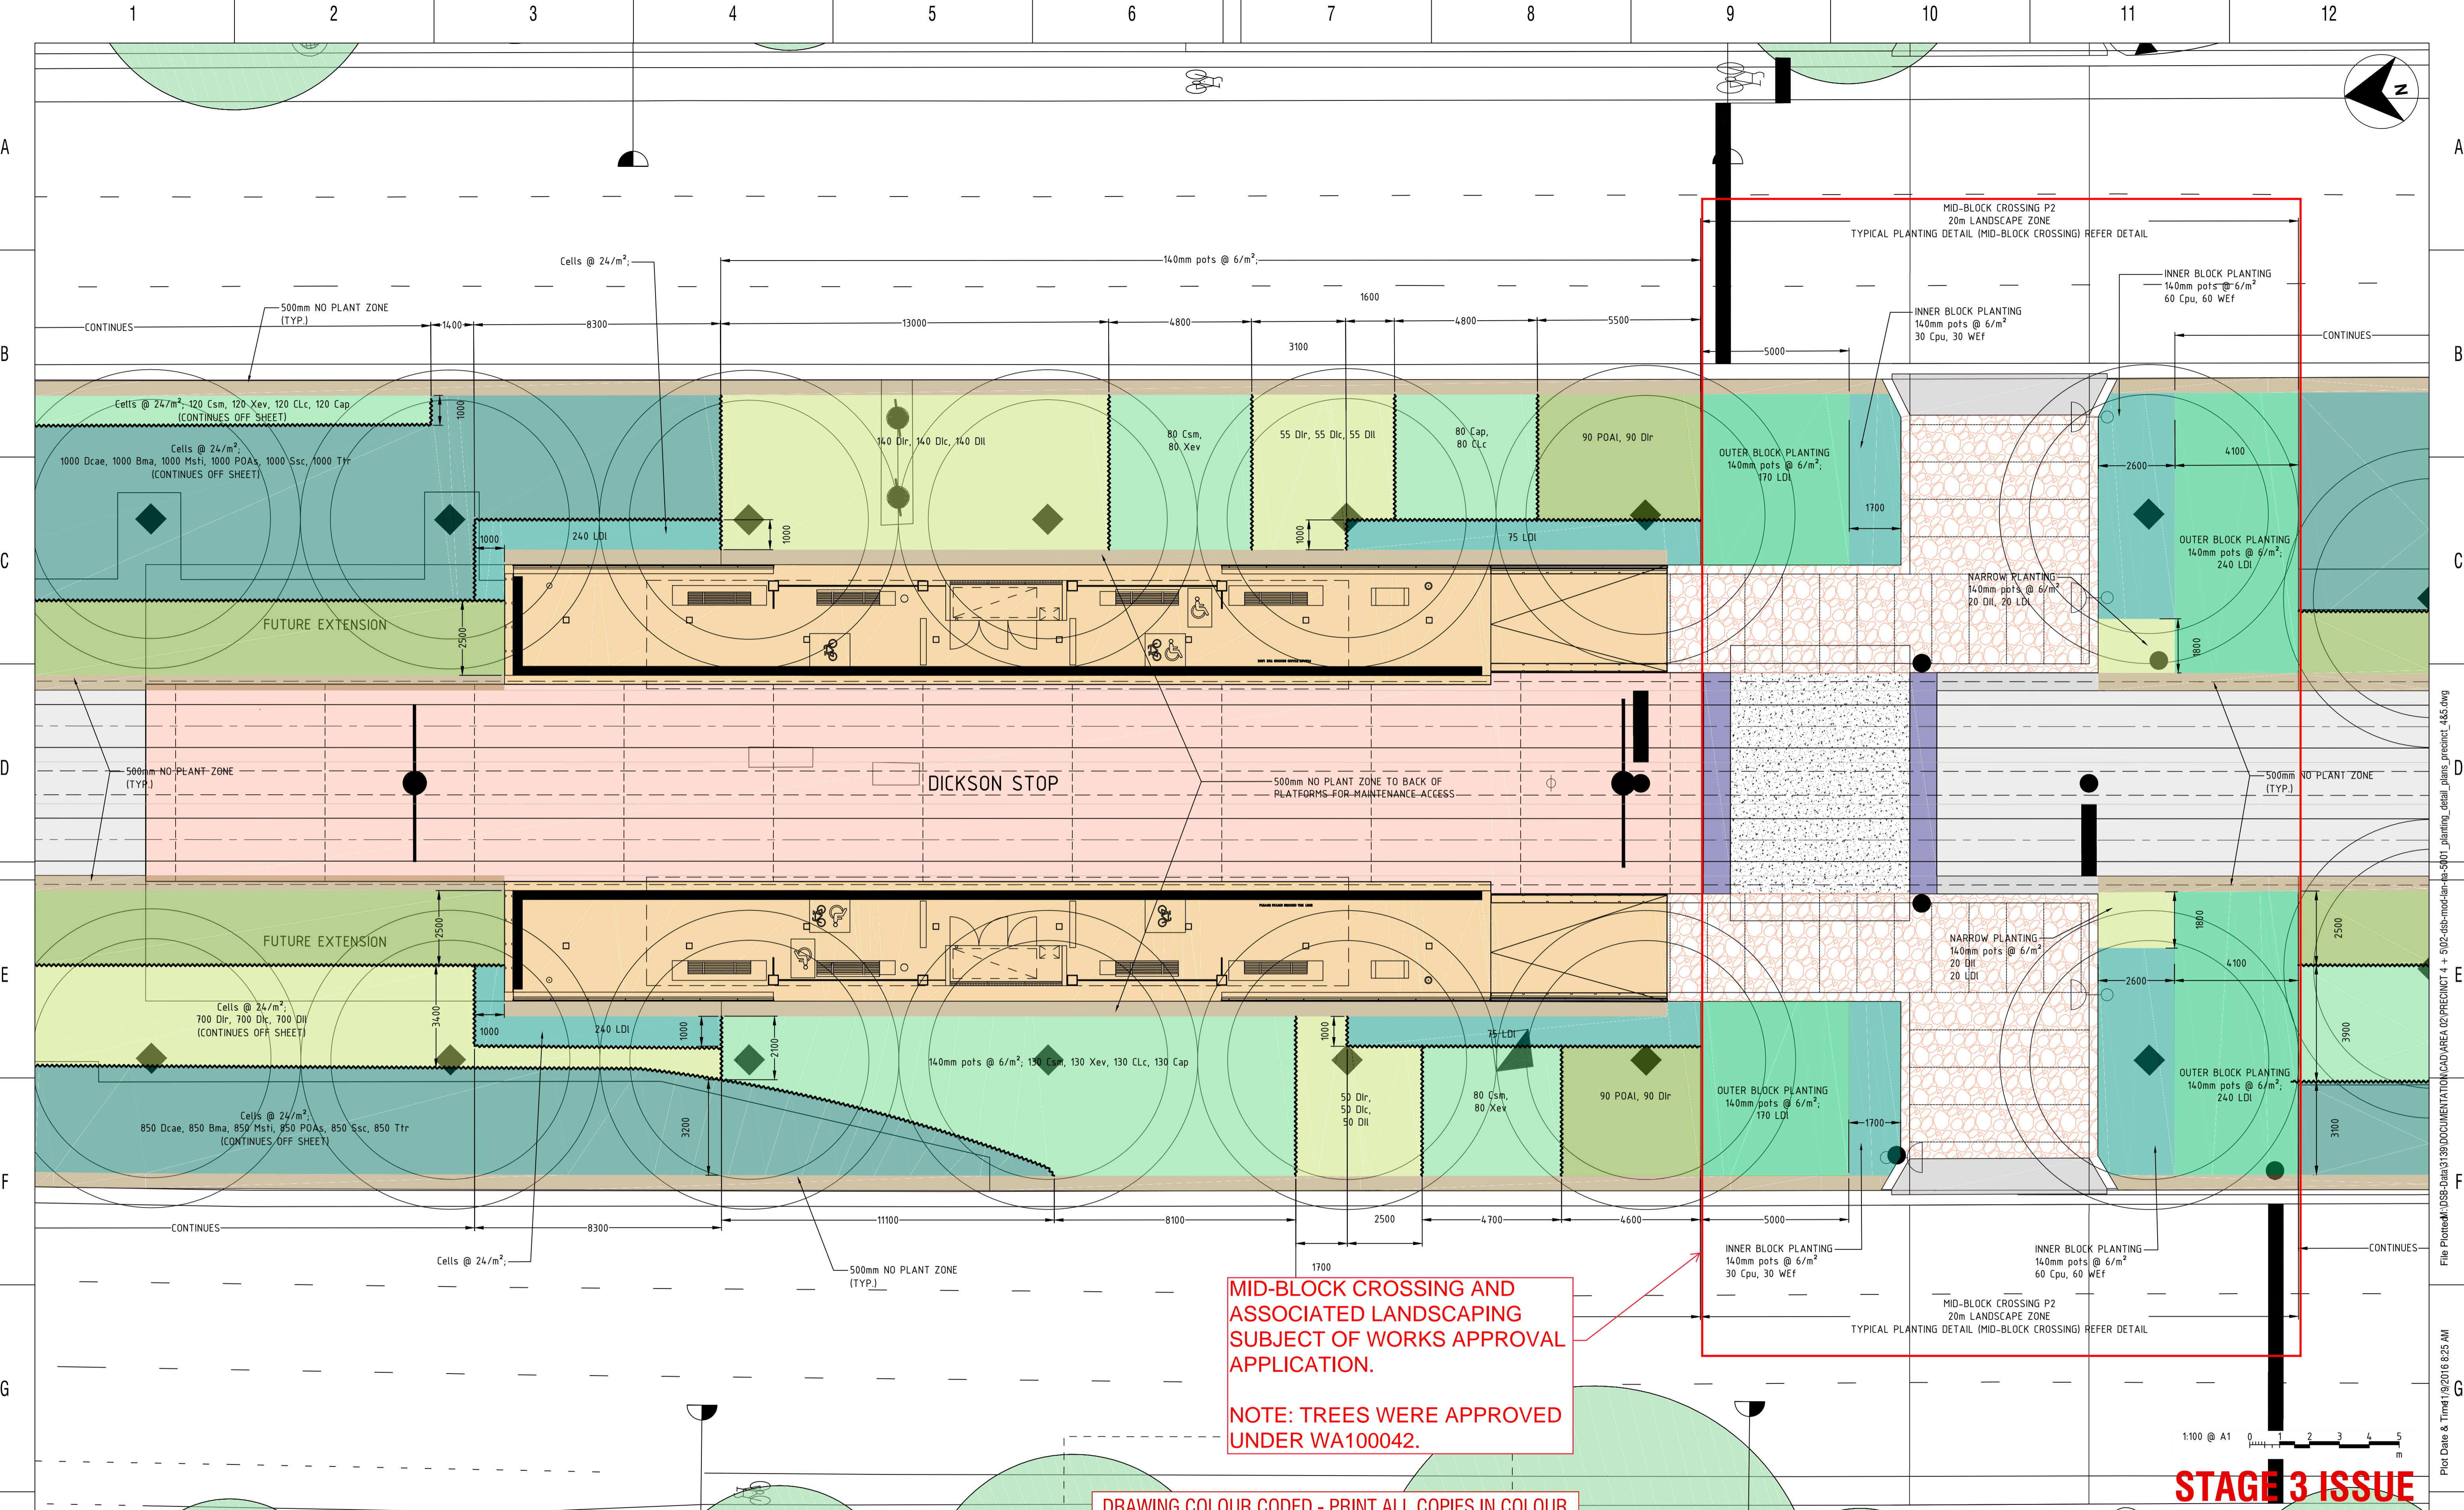


**MID-BLOCK CROSSING AND ASSOCIATED LANDSCAPING SUBJECT OF WORKS APPROVAL APPLICATION.**

**NOTE: TREES WERE APPROVED UNDER WA100042.**

**DRAWING COLOUR CODED - PRINT ALL COPIES IN COLOUR**

**STAGE 3 ISSUE**

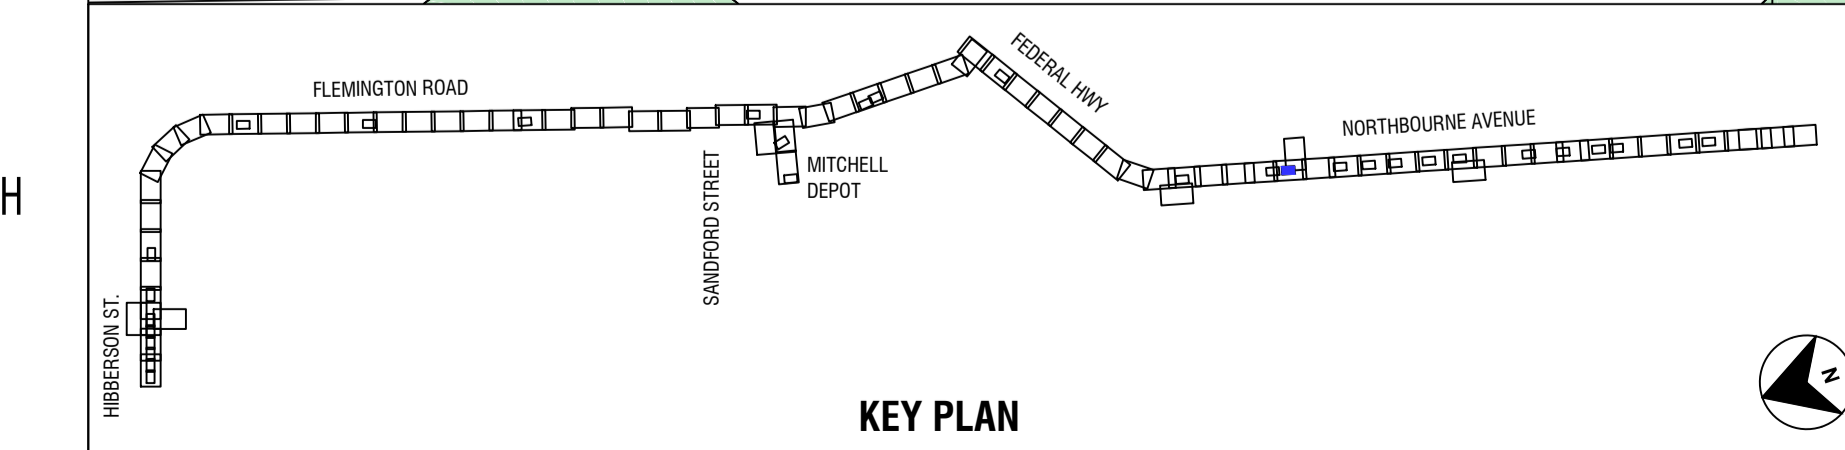

NO.	DESCRIPTION	DESIGNER INITIAL/DATE	VERIFIED INITIAL/DATE	APPROVED INITIAL/DATE
A	STAGE 3 ISSUE	MA 08/02/17	DP 08/02/17	MR 08/02/17
AMD				

CO-ORDINATE SYSTEM: - HEIGHT DATUM: - SCALE: AS SHOWN





This drawing is confidential and shall only be used for the purpose of this project. The signing of this title block confirms the design and drafting of this project have been prepared and checked in accordance with the DSB quality assurance system to ISO 9001-2008.

DRAWN	A. HUANG	08/02/17
DESIGNED	M. AUDSLEY	08/02/17
DRG CHECK	M. AUDSLEY	08/02/17
DESIGN CHECK	D. PEARCE	08/02/17
APPROVED	M. REEVES	08/02/17

<b>CAPITAL METRO PROJECT</b>		
PACKAGE 39.01 PRECINCTS 4 & 5: NORTHBOURNE & FED HIGHWAY		
<b>LANDSCAPE PLANTING DETAIL PLAN</b>		
FILE No. 3139	SHEET: 4 OF 15	A1
STATUS: STAGE 3		
DRG No. 02-DSB-DRW-LAN-NA-5004	EDMS No. A	

File Plotteam\DSB-Data\3139\DOCUMENTATION\CAD\AREA 02\PRECINCT 4 + 5\02-dsb-mod-land-5001\_planting\_detail\_4&5.dwg  
Plot Date & Time: 19/02/2016 8:25 AM



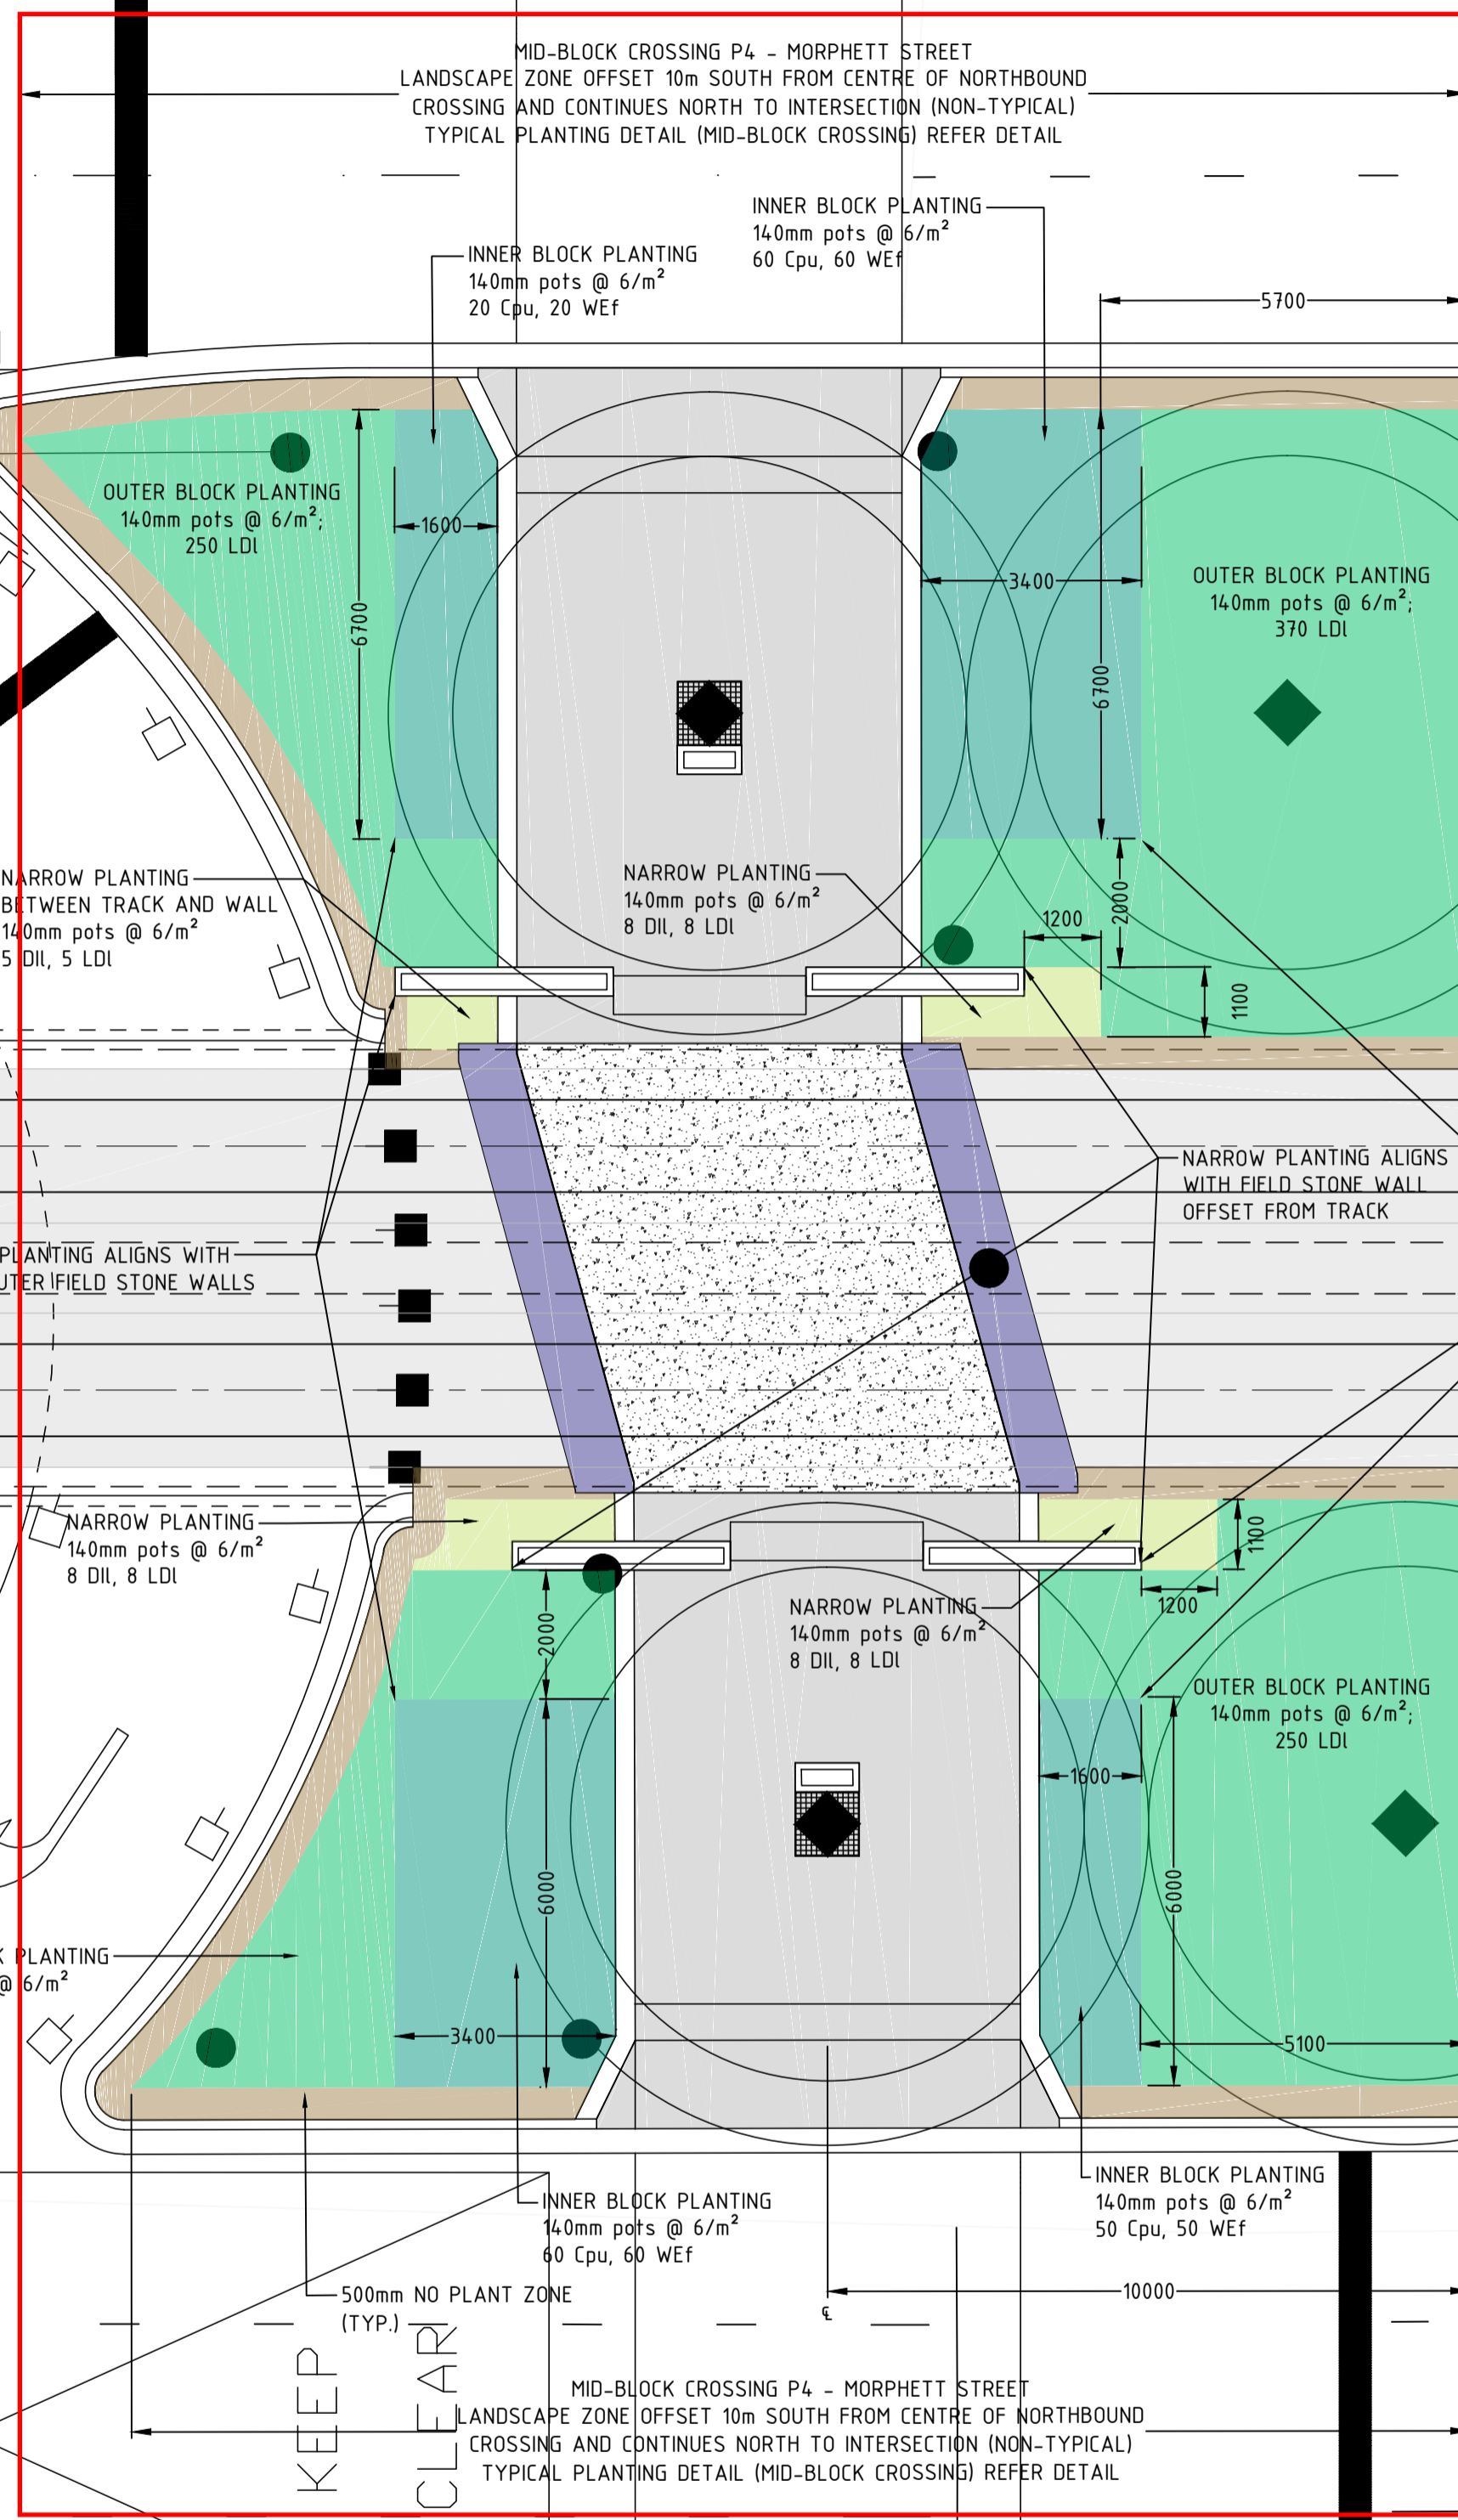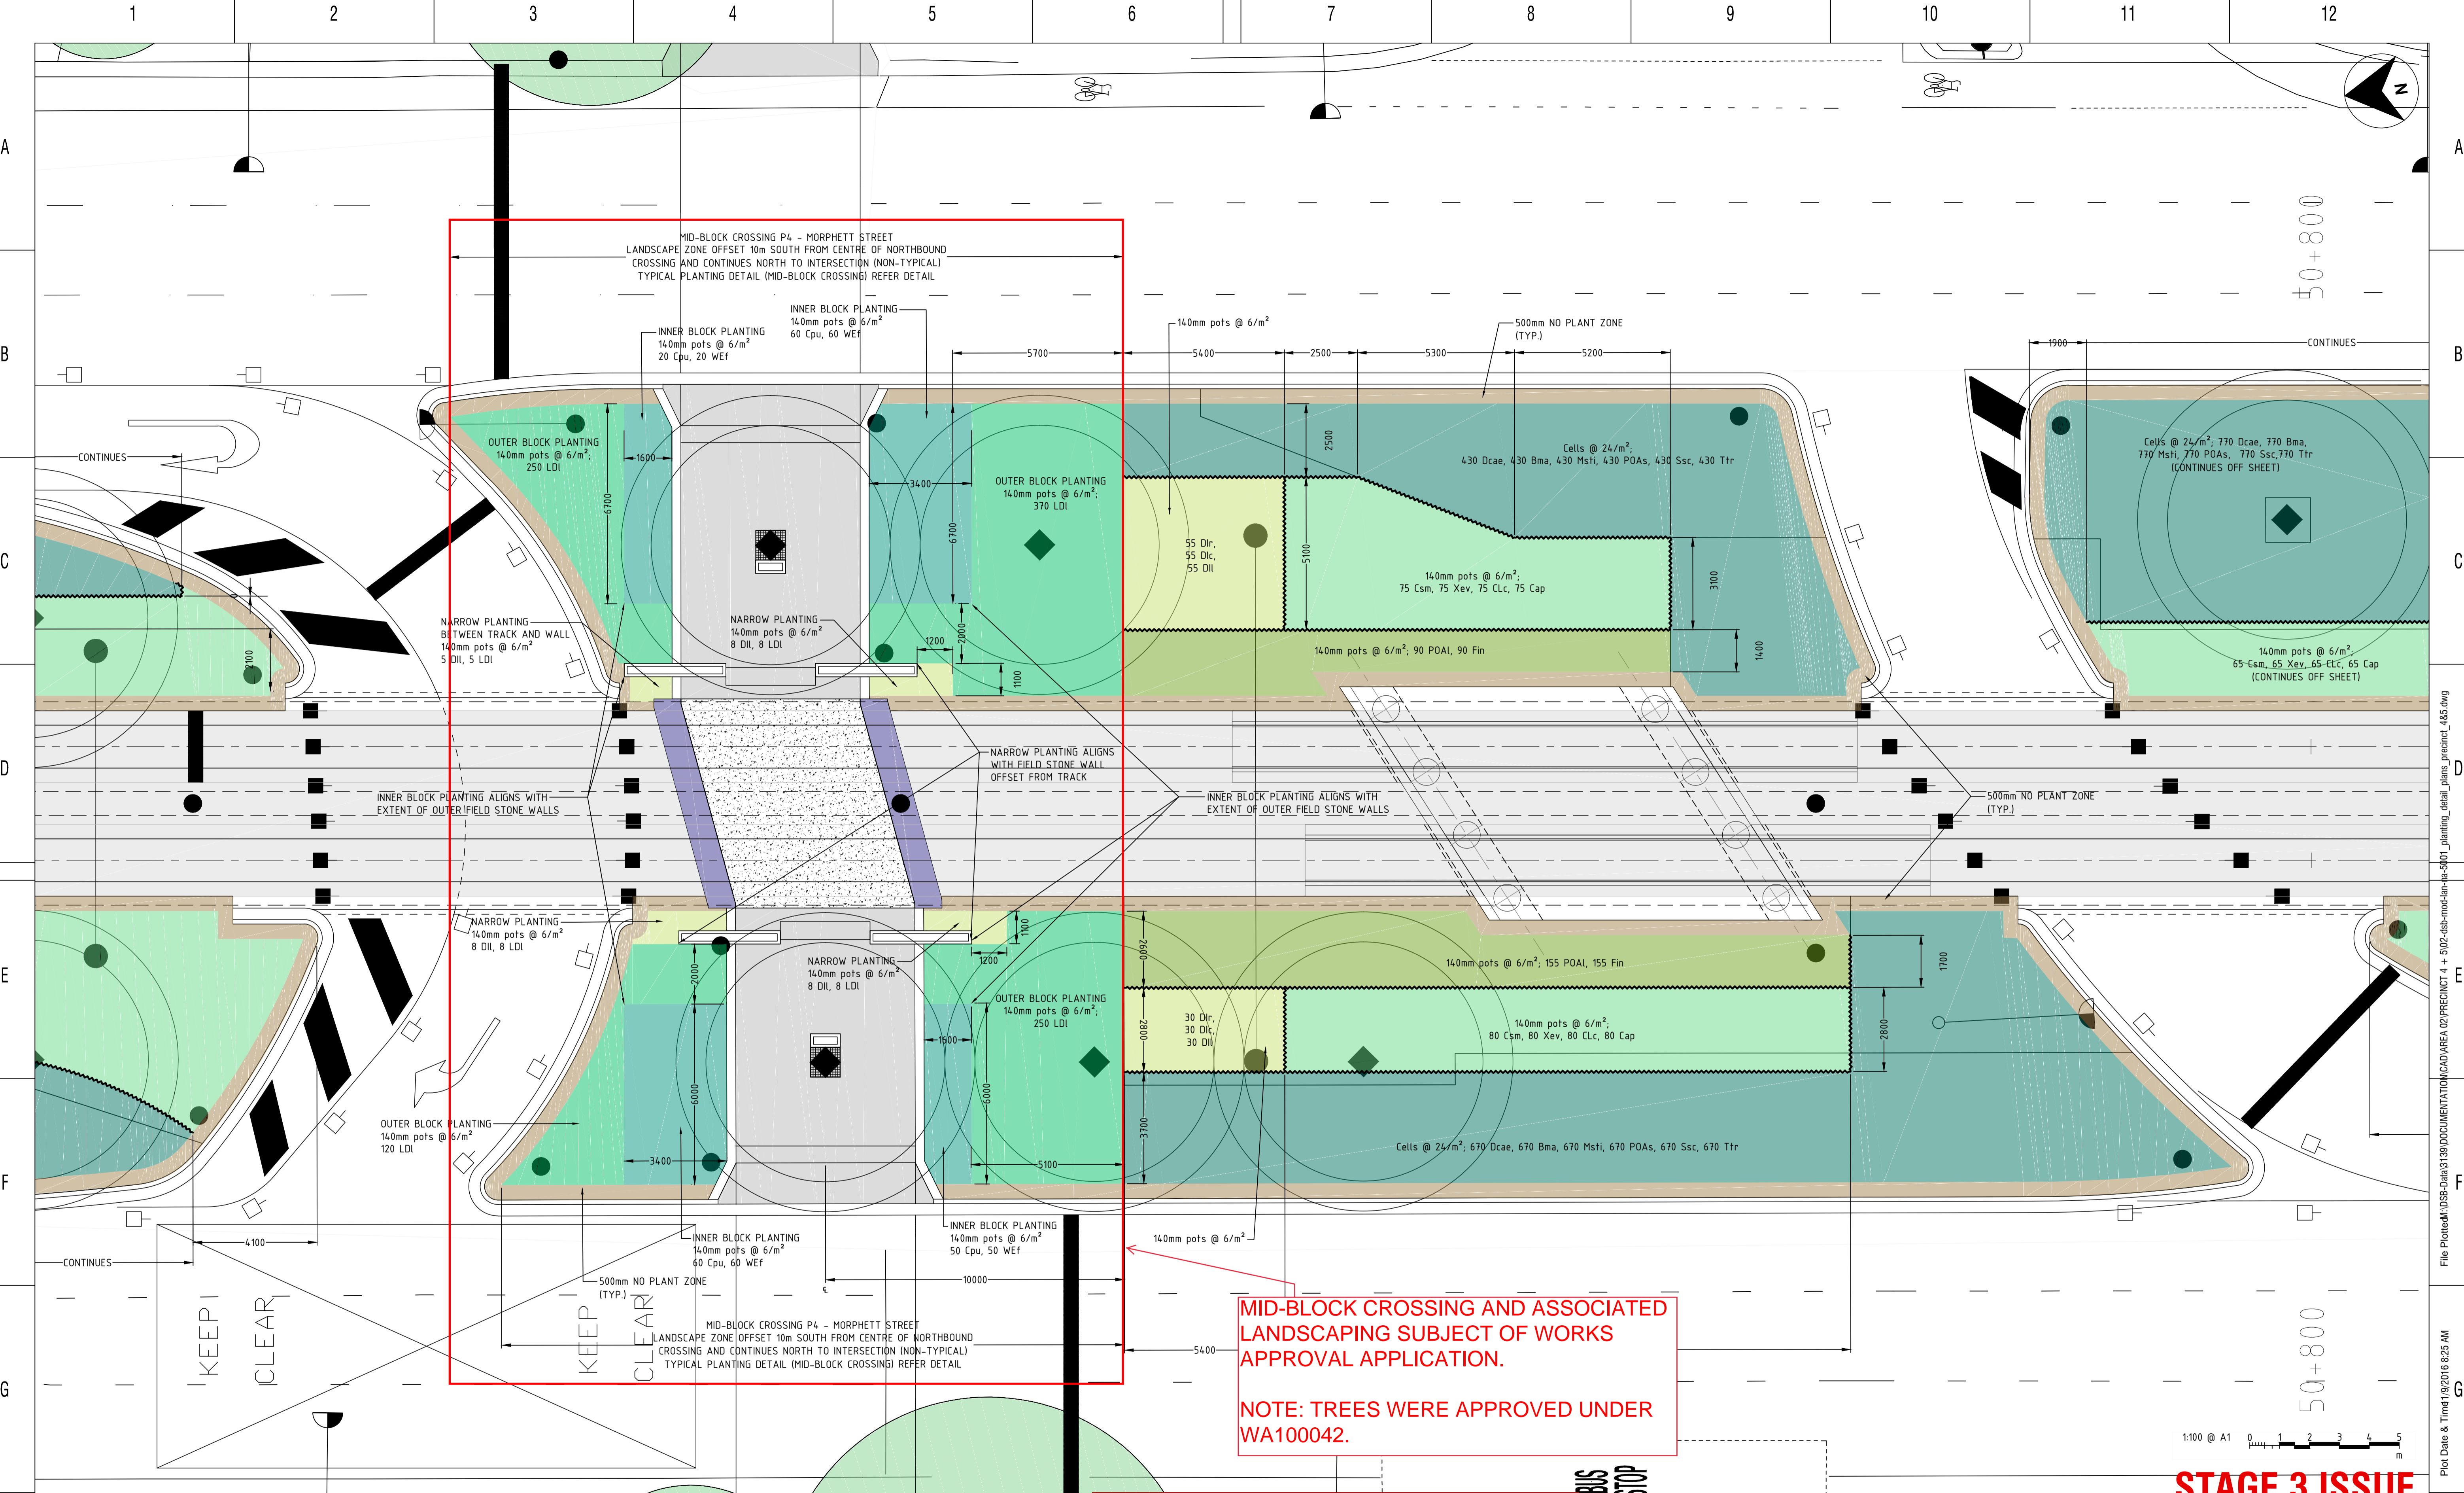


**MID-BLOCK CROSSING AND ASSOCIATED LANDSCAPING SUBJECT OF WORKS APPROVAL APPLICATION.**

**NOTE: TREES WERE APPROVED UNDER WA100042.**

**DRAWING COLOUR CODED - PRINT ALL COPIES IN COLOUR**

**STAGE 3 ISSUE**

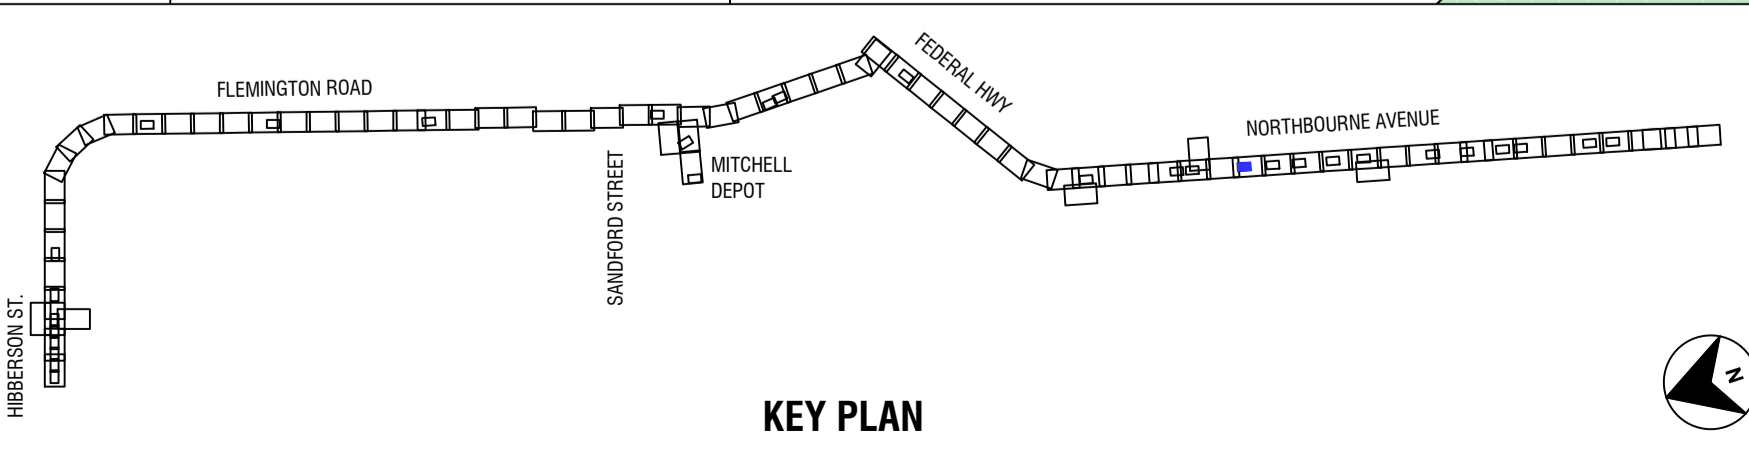

MA 08/02/17	DP 08/02/17	MR 08/02/17
DESIGNER INITIAL/DATE	VERIFIED INITIAL/DATE	APPROVED INITIAL/DATE
CO-ORDINATE SYSTEM:	HEIGHT DATUM:	SCALE: AS SHOWN



*This drawing is confidential and shall only be used for the purpose of this project. The signing of this title block confirms the design and drafting of this project have been prepared and checked in accordance with the DSB quality assurance system to ISO 9001-2008.*

**architectus**


**dsb Landscape Architects**

DRAWN	A. HUANG	08/02/17
DESIGNED	M. AUDSLEY	08/02/17
DRG CHECK	M. AUDSLEY	08/02/17
DESIGN CHECK	D. PEARCE	08/02/17
APPROVED	M. REEVES	08/02/17


<b>CAPITAL METRO PROJECT</b>		
PACKAGE 39.01 PRECINCTS 4 & 5: NORTHBOURNE & FED HIGHWAY		
<b>LANDSCAPE PLANTING DETAIL PLAN</b>		
FILE No. 3139	SHEET: 5 OF 15	A1
STATUS: STAGE 3		
DRG No. 02-DSB-DRW-LAN-NA-5005	EDMS No.	

File Plotter: DSB-Data\3139\DOCUMENTATION\CAD\AREA 02\PRECINCT 4 + 5\02-DSB-mod-1an-5001\_planting\_detail\_plans\_precinct\_4&5.dwg  
 Plot Date & Time: 19/02/16 8:25 AM  
 DF 8011564



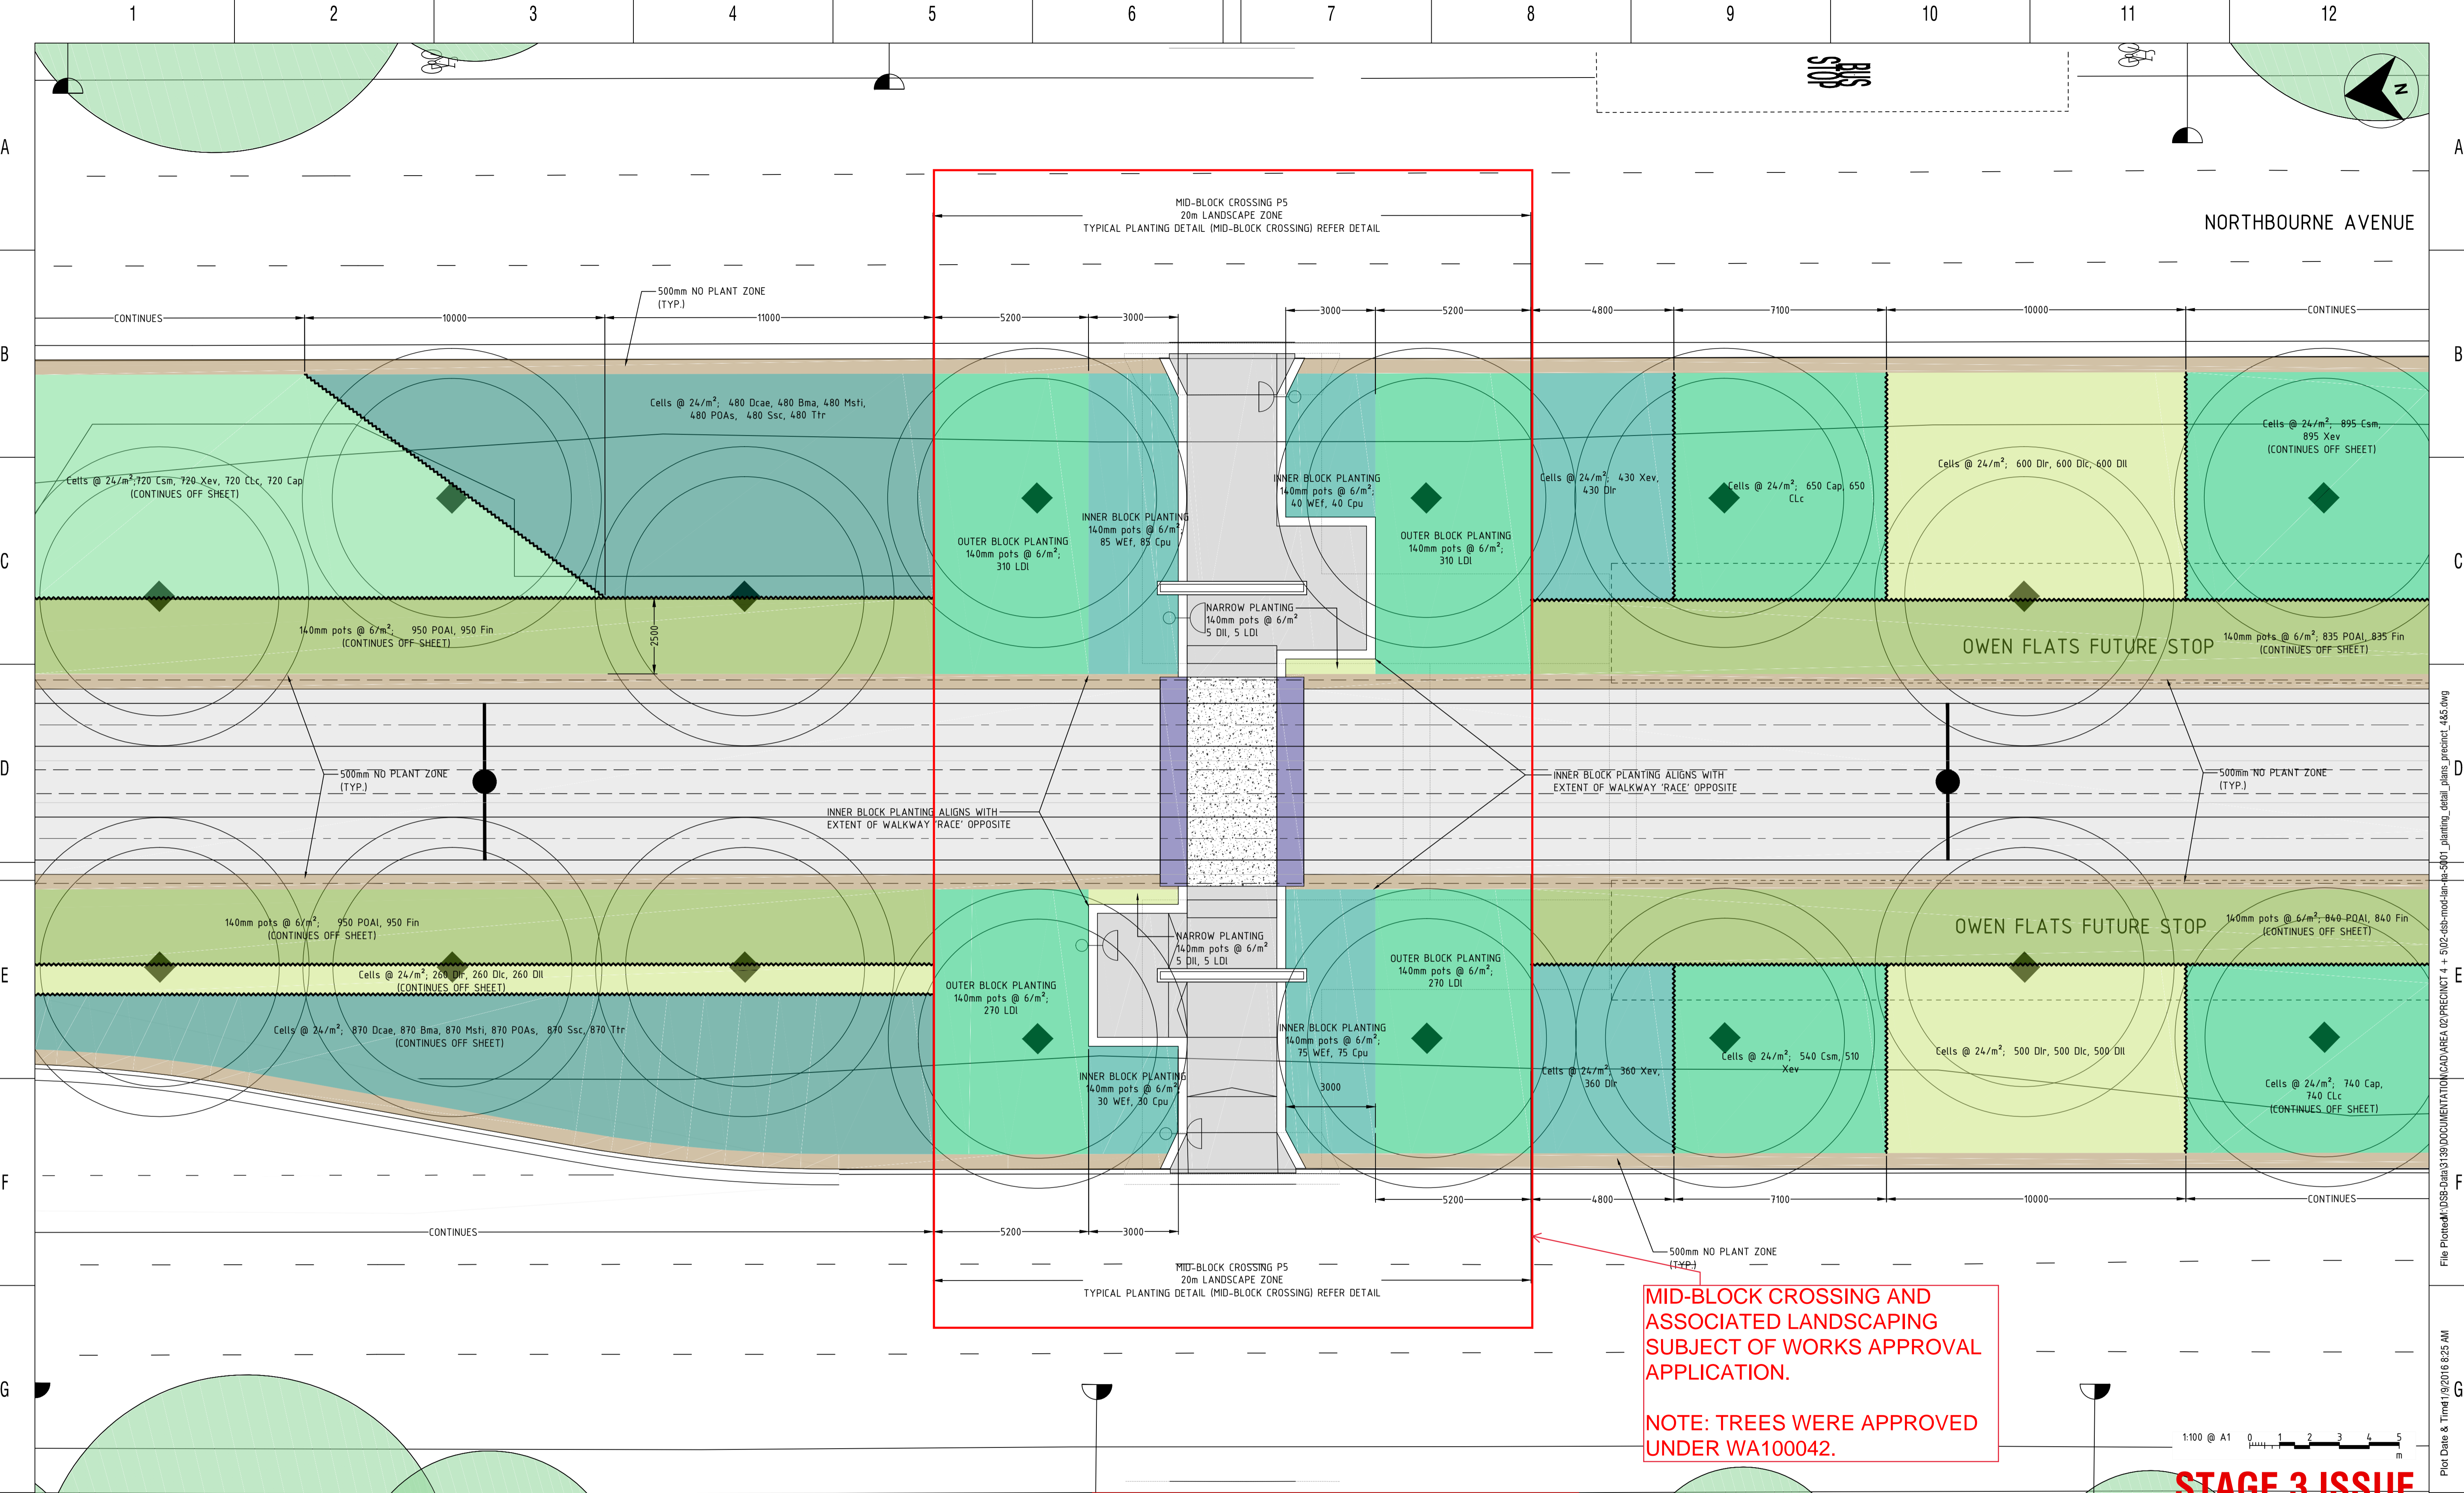

**MID-BLOCK CROSSING AND ASSOCIATED LANDSCAPING SUBJECT OF WORKS APPROVAL APPLICATION.**  
**NOTE: TREES WERE APPROVED UNDER WA100042.**

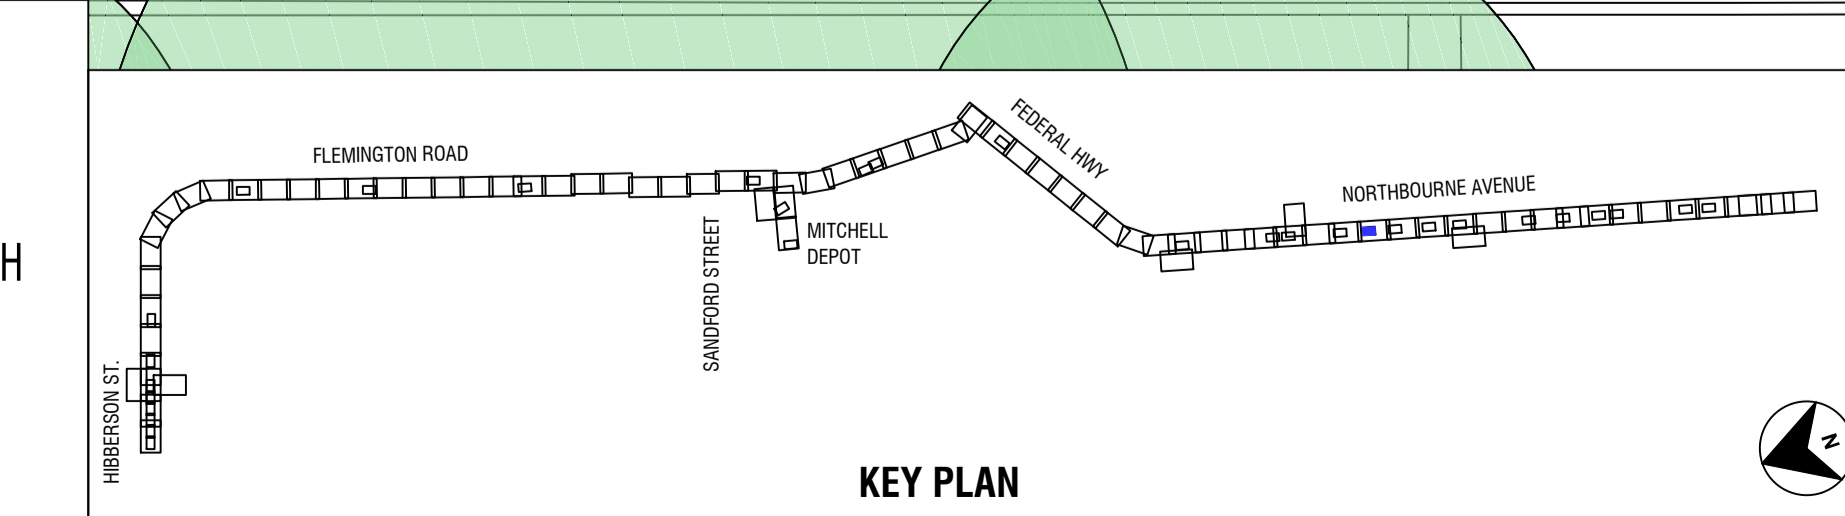

DRAWING COLOUR CODED - PRINT ALL COPIES IN COLOUR		
MA 08/02/17	DP 08/02/17	MR 08/02/17
DESIGNER INITIAL/DATE	VERIFIED INITIAL/DATE	APPROVED INITIAL/DATE
AMC		
A	STAGE 3 ISSUE	
CO-ORDINATE SYSTEM:	HEIGHT DATUM:	SCALE: AS SHOWN

**CapitalMetro**  
**ACT Government**

**architectus**

**dsb**  
 Landscape Architects

This drawing is confidential and shall only be used for the purpose of this project. The signing of this title block confirms the design and drafting of this project have been prepared and checked in accordance with the DSB quality assurance system to ISO 9001-2008.


DRAWN	A. HUANG	08/02/17
DESIGNED	M. AUDSLEY	08/02/17
DRG CHECK	M. AUDSLEY	08/02/17
DESIGN CHECK	D. PEARCE	08/02/17
APPROVED	M. REEVES	08/02/17

**CAPITAL METRO PROJECT**  
 PACKAGE 39.01 PRECINCTS 4 & 5: NORTHBOURNE & FED HIGHWAY  
**LANDSCAPE PLANTING DETAIL PLAN**

FILE No. 3139	SHEET: 6 OF 15	A1
STATUS: STAGE 3		
DRG No. 02-DSB-DRW-LAN-NA-5006	EDMS No. A	

File: Plotarea\DSB-Data\3139\DOCUMENTATION\CD\AREA 02\PRECINCT 4 + 5\02-DSB-mod-lan-na-5001\_planting\_detail\_plan\_precinct\_4&5.dwg  
 Plot Date & Time: 19/02/2016 8:25 AM  
 DF 8011564



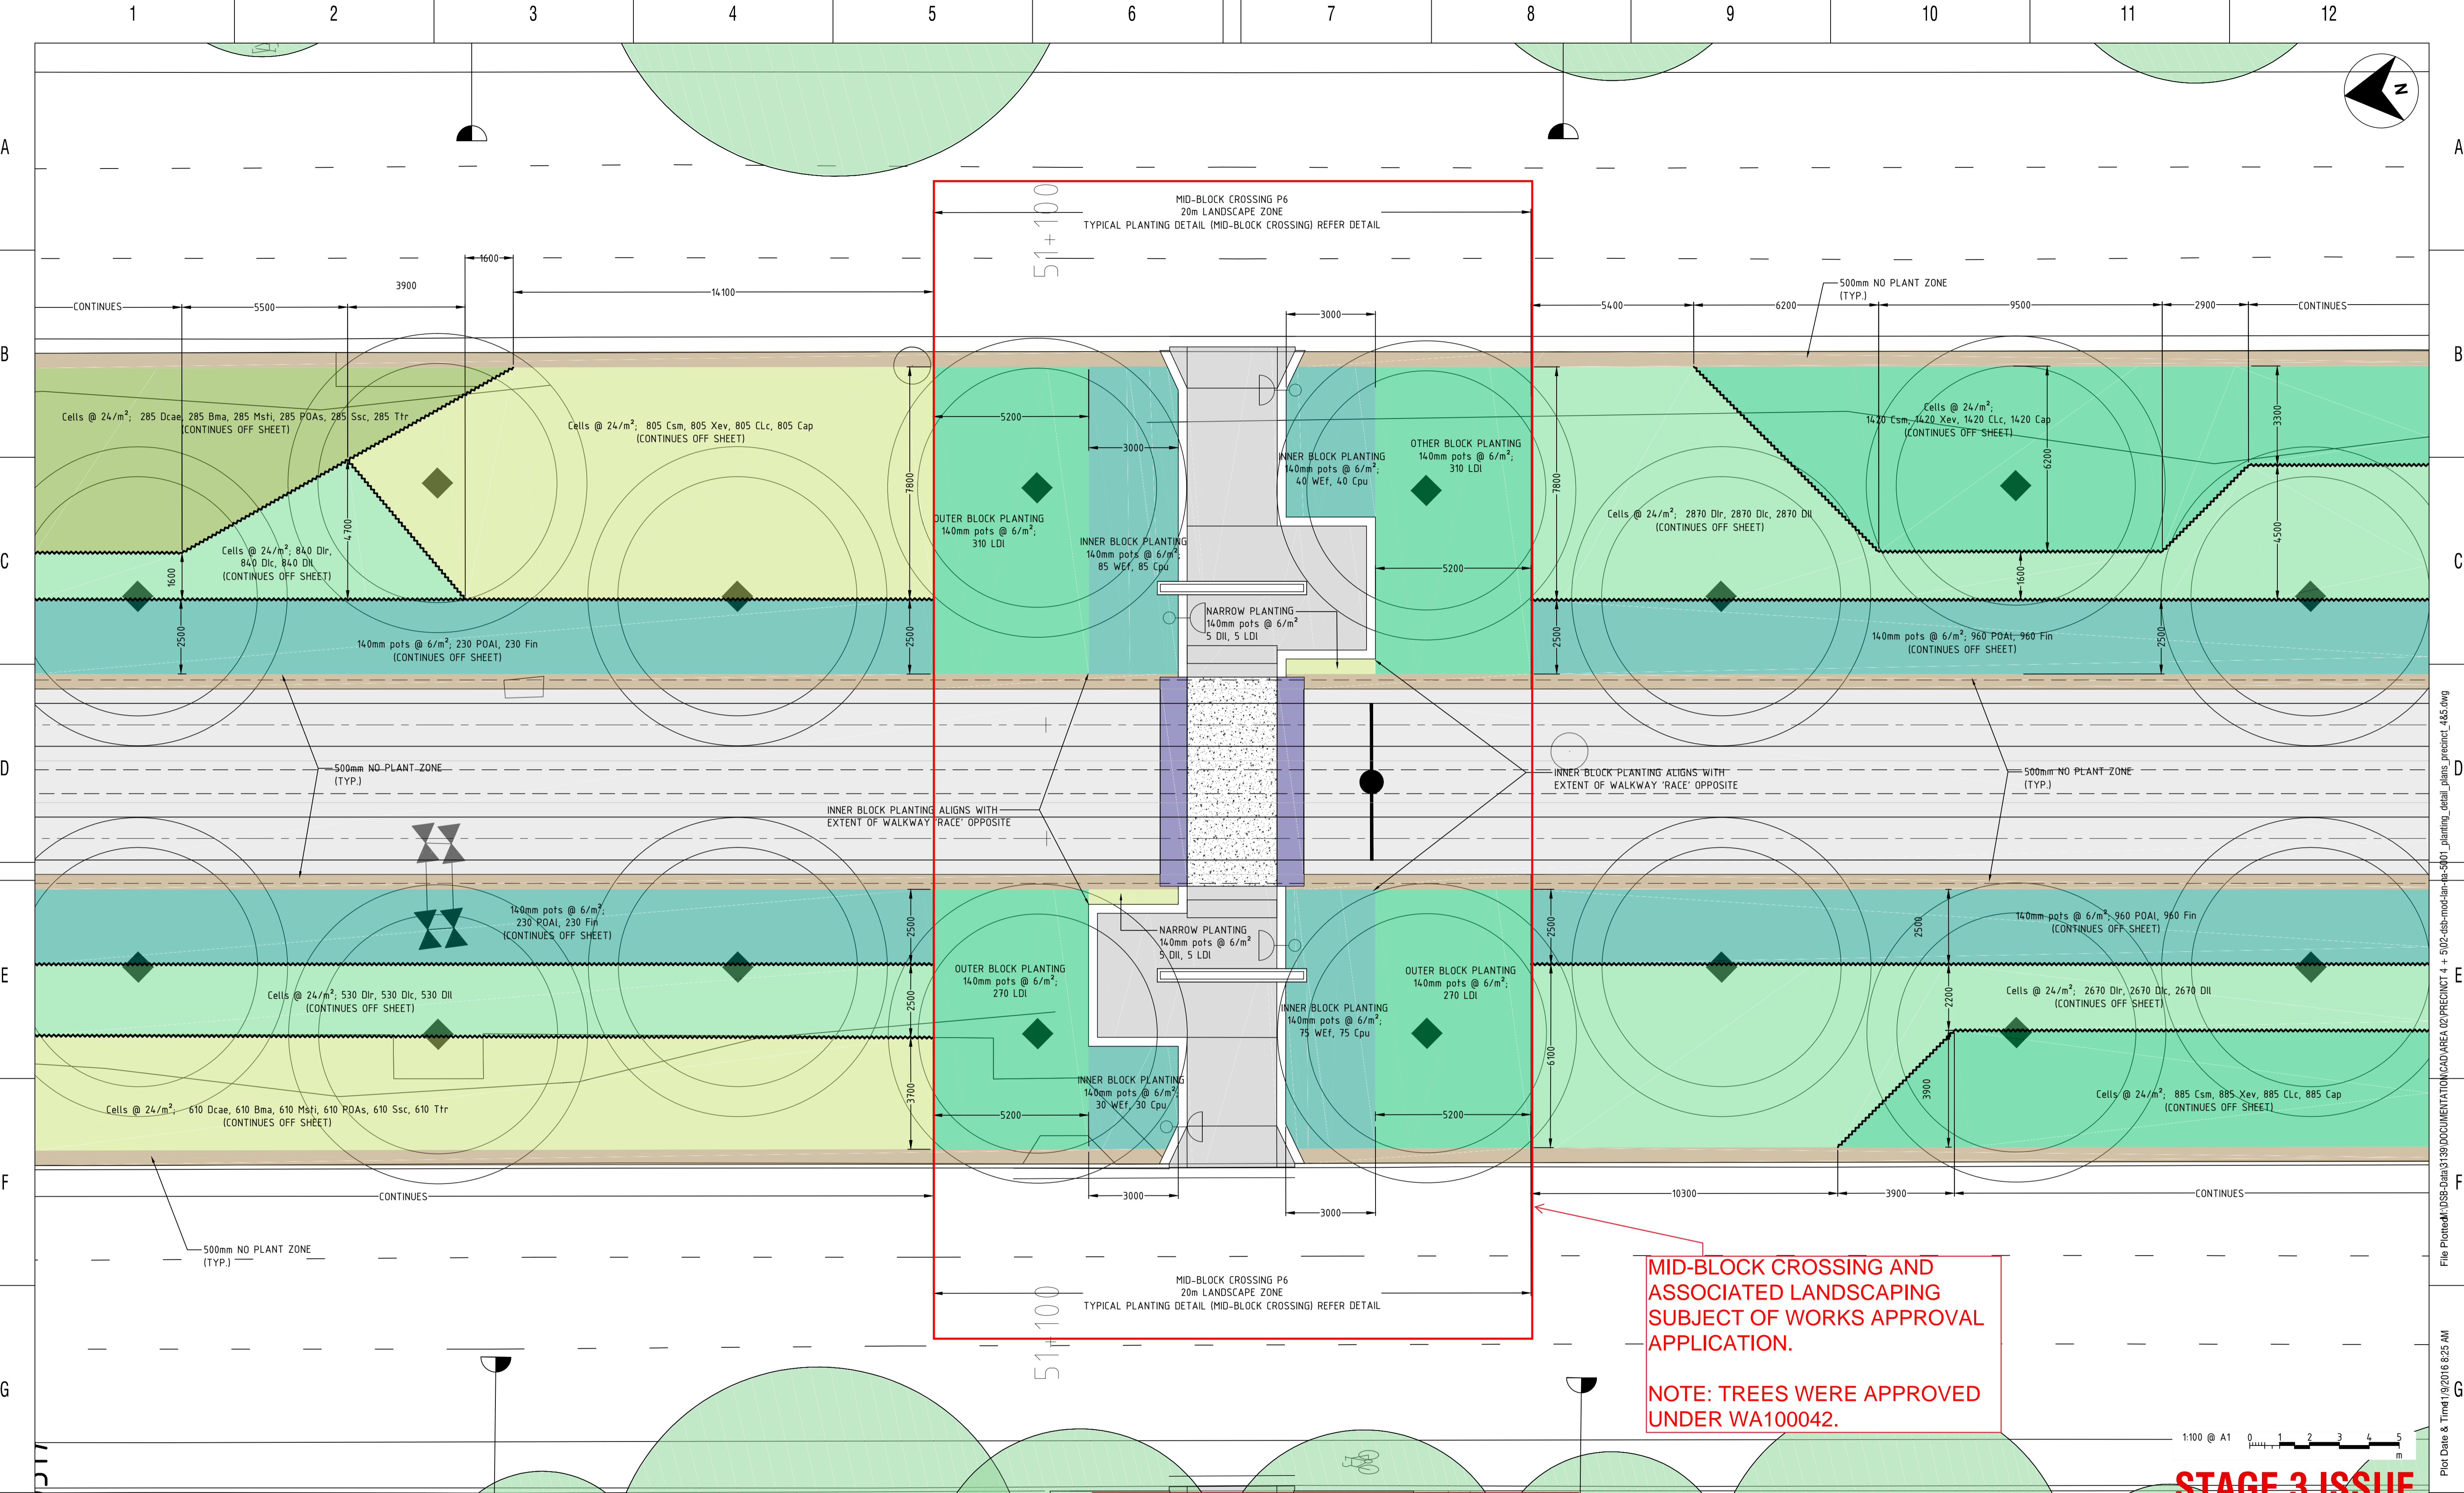


**MID-BLOCK CROSSING AND ASSOCIATED LANDSCAPING SUBJECT OF WORKS APPROVAL APPLICATION.**

**NOTE: TREES WERE APPROVED UNDER WA100042.**

**DRAWING COLOUR CODED - PRINT ALL COPIES IN COLOUR**

**STAGE 3 ISSUE**

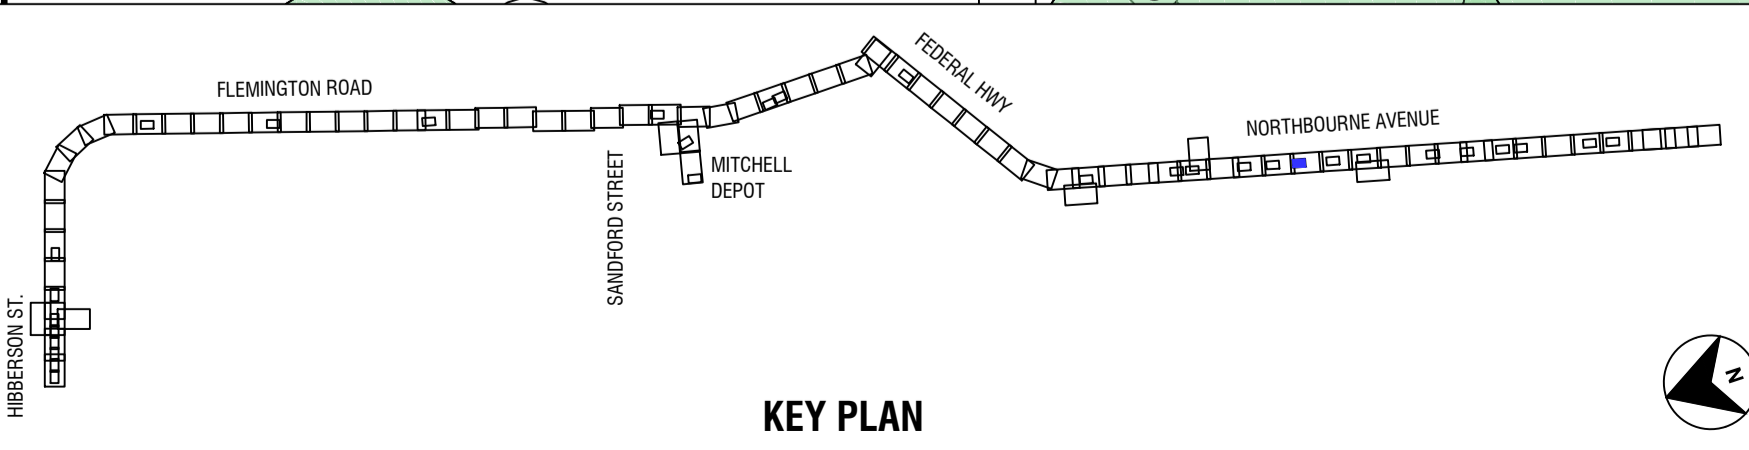

NO.	REVISION	DESCRIPTION	DESIGNER INITIAL/DATE	VERIFIED INITIAL/DATE	APPROVED INITIAL/DATE
A	STAGE 3 ISSUE		MA 08/02/17	DP 08/02/17	MR 08/02/17
AMD					

CO-ORDINATE SYSTEM: - HEIGHT DATUM: - SCALE: AS SHOWN



*This drawing is confidential and shall only be used for the purpose of this project. The signing of this title block confirms the design and drafting of this project have been prepared and checked in accordance with the DSB quality assurance system to ISO 9001-2008.*



DRAWN	A. HUANG	08/02/17
DESIGNED	M. AUDSLEY	08/02/17
DRG CHECK	M. AUDSLEY	08/02/17
DESIGN CHECK	D. PEARCE	08/02/17
APPROVED	M. REEVES	08/02/17

architectus  
dsb Landscape Architects

<b>CAPITAL METRO PROJECT</b>		
PACKAGE 39.01 PRECINCTS 4 & 5: NORTHBOURNE & FED HIGHWAY		
LANDSCAPE PLANTING DETAIL PLAN		
FILE No. 3139	SHEET: 7 OF 15	A1
STATUS: STAGE 3		
DRG No. 02-DSB-DRW-LAN-NA-5007	EDMS No. A	


File Path: M:\DSB-Data\3139\DOCUMENTATION\CAD\AREA 02\PRECINCT 4 + 5\02-dsb-mod-land-5001\_planting\_detail\_detail\_4&5.dwg  
Plot Date & Time: 19/02/2016 8:25 AM  
DF 8011564



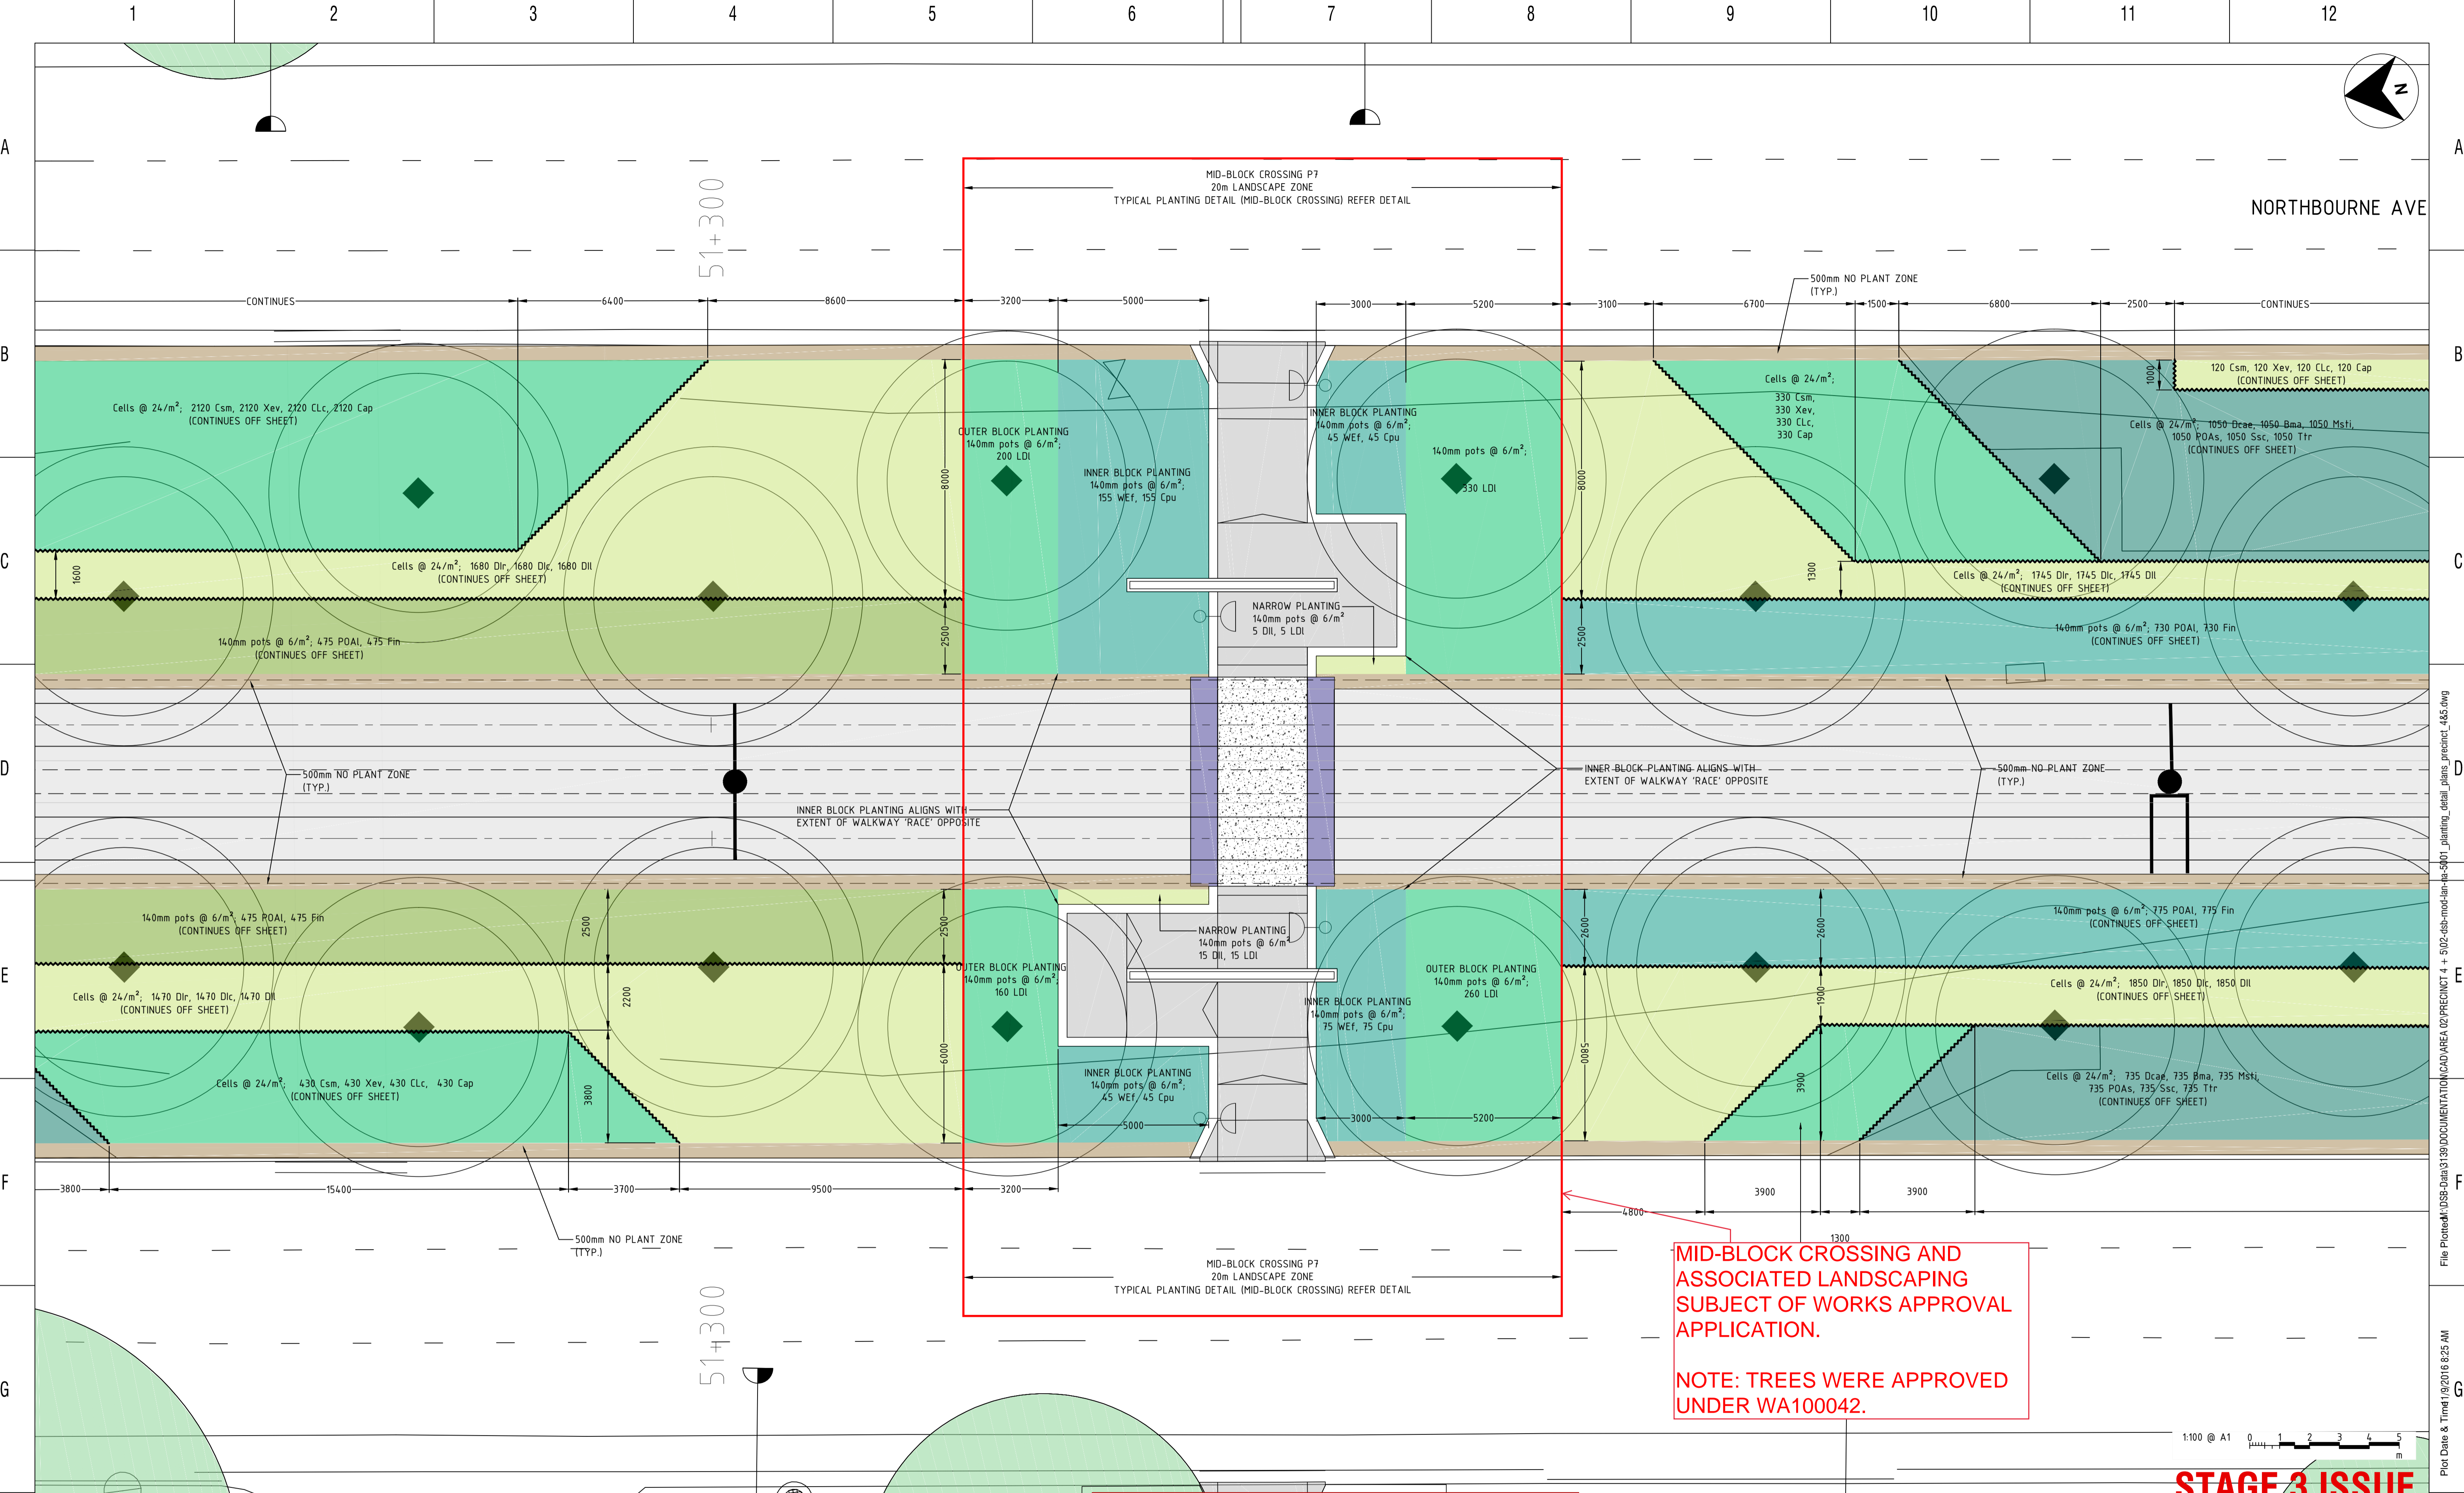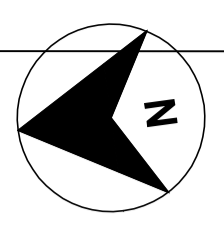

**MID-BLOCK CROSSING AND ASSOCIATED LANDSCAPING SUBJECT OF WORKS APPROVAL APPLICATION.**

**NOTE: TREES WERE APPROVED UNDER WA100042.**

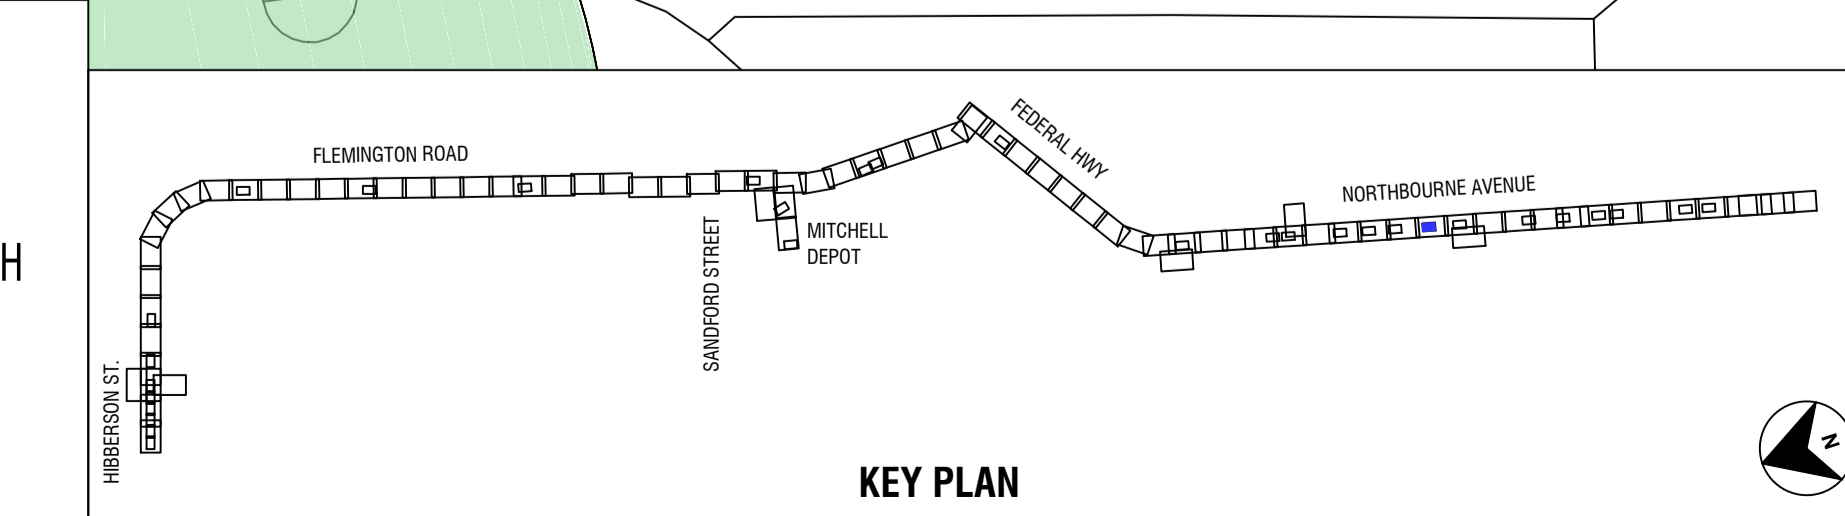

**DRAWING COLOUR CODED - PRINT ALL COPIES IN COLOUR**

**STAGE 3 ISSUE**

MA 08/02/17	DP 08/02/17	MR 08/02/17
DESIGNER INITIAL/DATE	VERIFIED INITIAL/DATE	APPROVED INITIAL/DATE
AMC		
CO-ORDINATE SYSTEM:	HEIGHT DATUM:	SCALE: AS SHOWN




*This drawing is confidential and shall only be used for the purpose of this project. The signing of this title block confirms the design and drafting of this project have been prepared and checked in accordance with the DSB quality assurance system to ISO 9001-2008.*

DRAWN	A. HUANG	08/02/17
DESIGNED	M. AUDSLEY	08/02/17
DRG CHECK	M. AUDSLEY	08/02/17
DESIGN CHECK	D. PEARCE	08/02/17
APPROVED	M. REEVES	08/02/17

<b>CAPITAL METRO PROJECT</b>		
PACKAGE 39.01 PRECINCTS 4 & 5: NORTHBOURNE & FED HIGHWAY		
<b>LANDSCAPE PLANTING DETAIL PLAN</b>		
FILE No. 3139	SHEET: 8 OF 15	A1
STATUS: STAGE 3		
DRG No. 02-DSB-DRW-LAN-NA-5008	EDMS No.	


File Path: M:\DSB-Data\3139\DOCUMENTATION\CAD\AREA 02\PRECINCT 4 + 5\02-dsb-mod-land-5001\_planting\_detail\_plans\_precinct\_4&5.dwg  
Plot Date & Time: 19/02/2016 8:25 AM  
DF 8011564



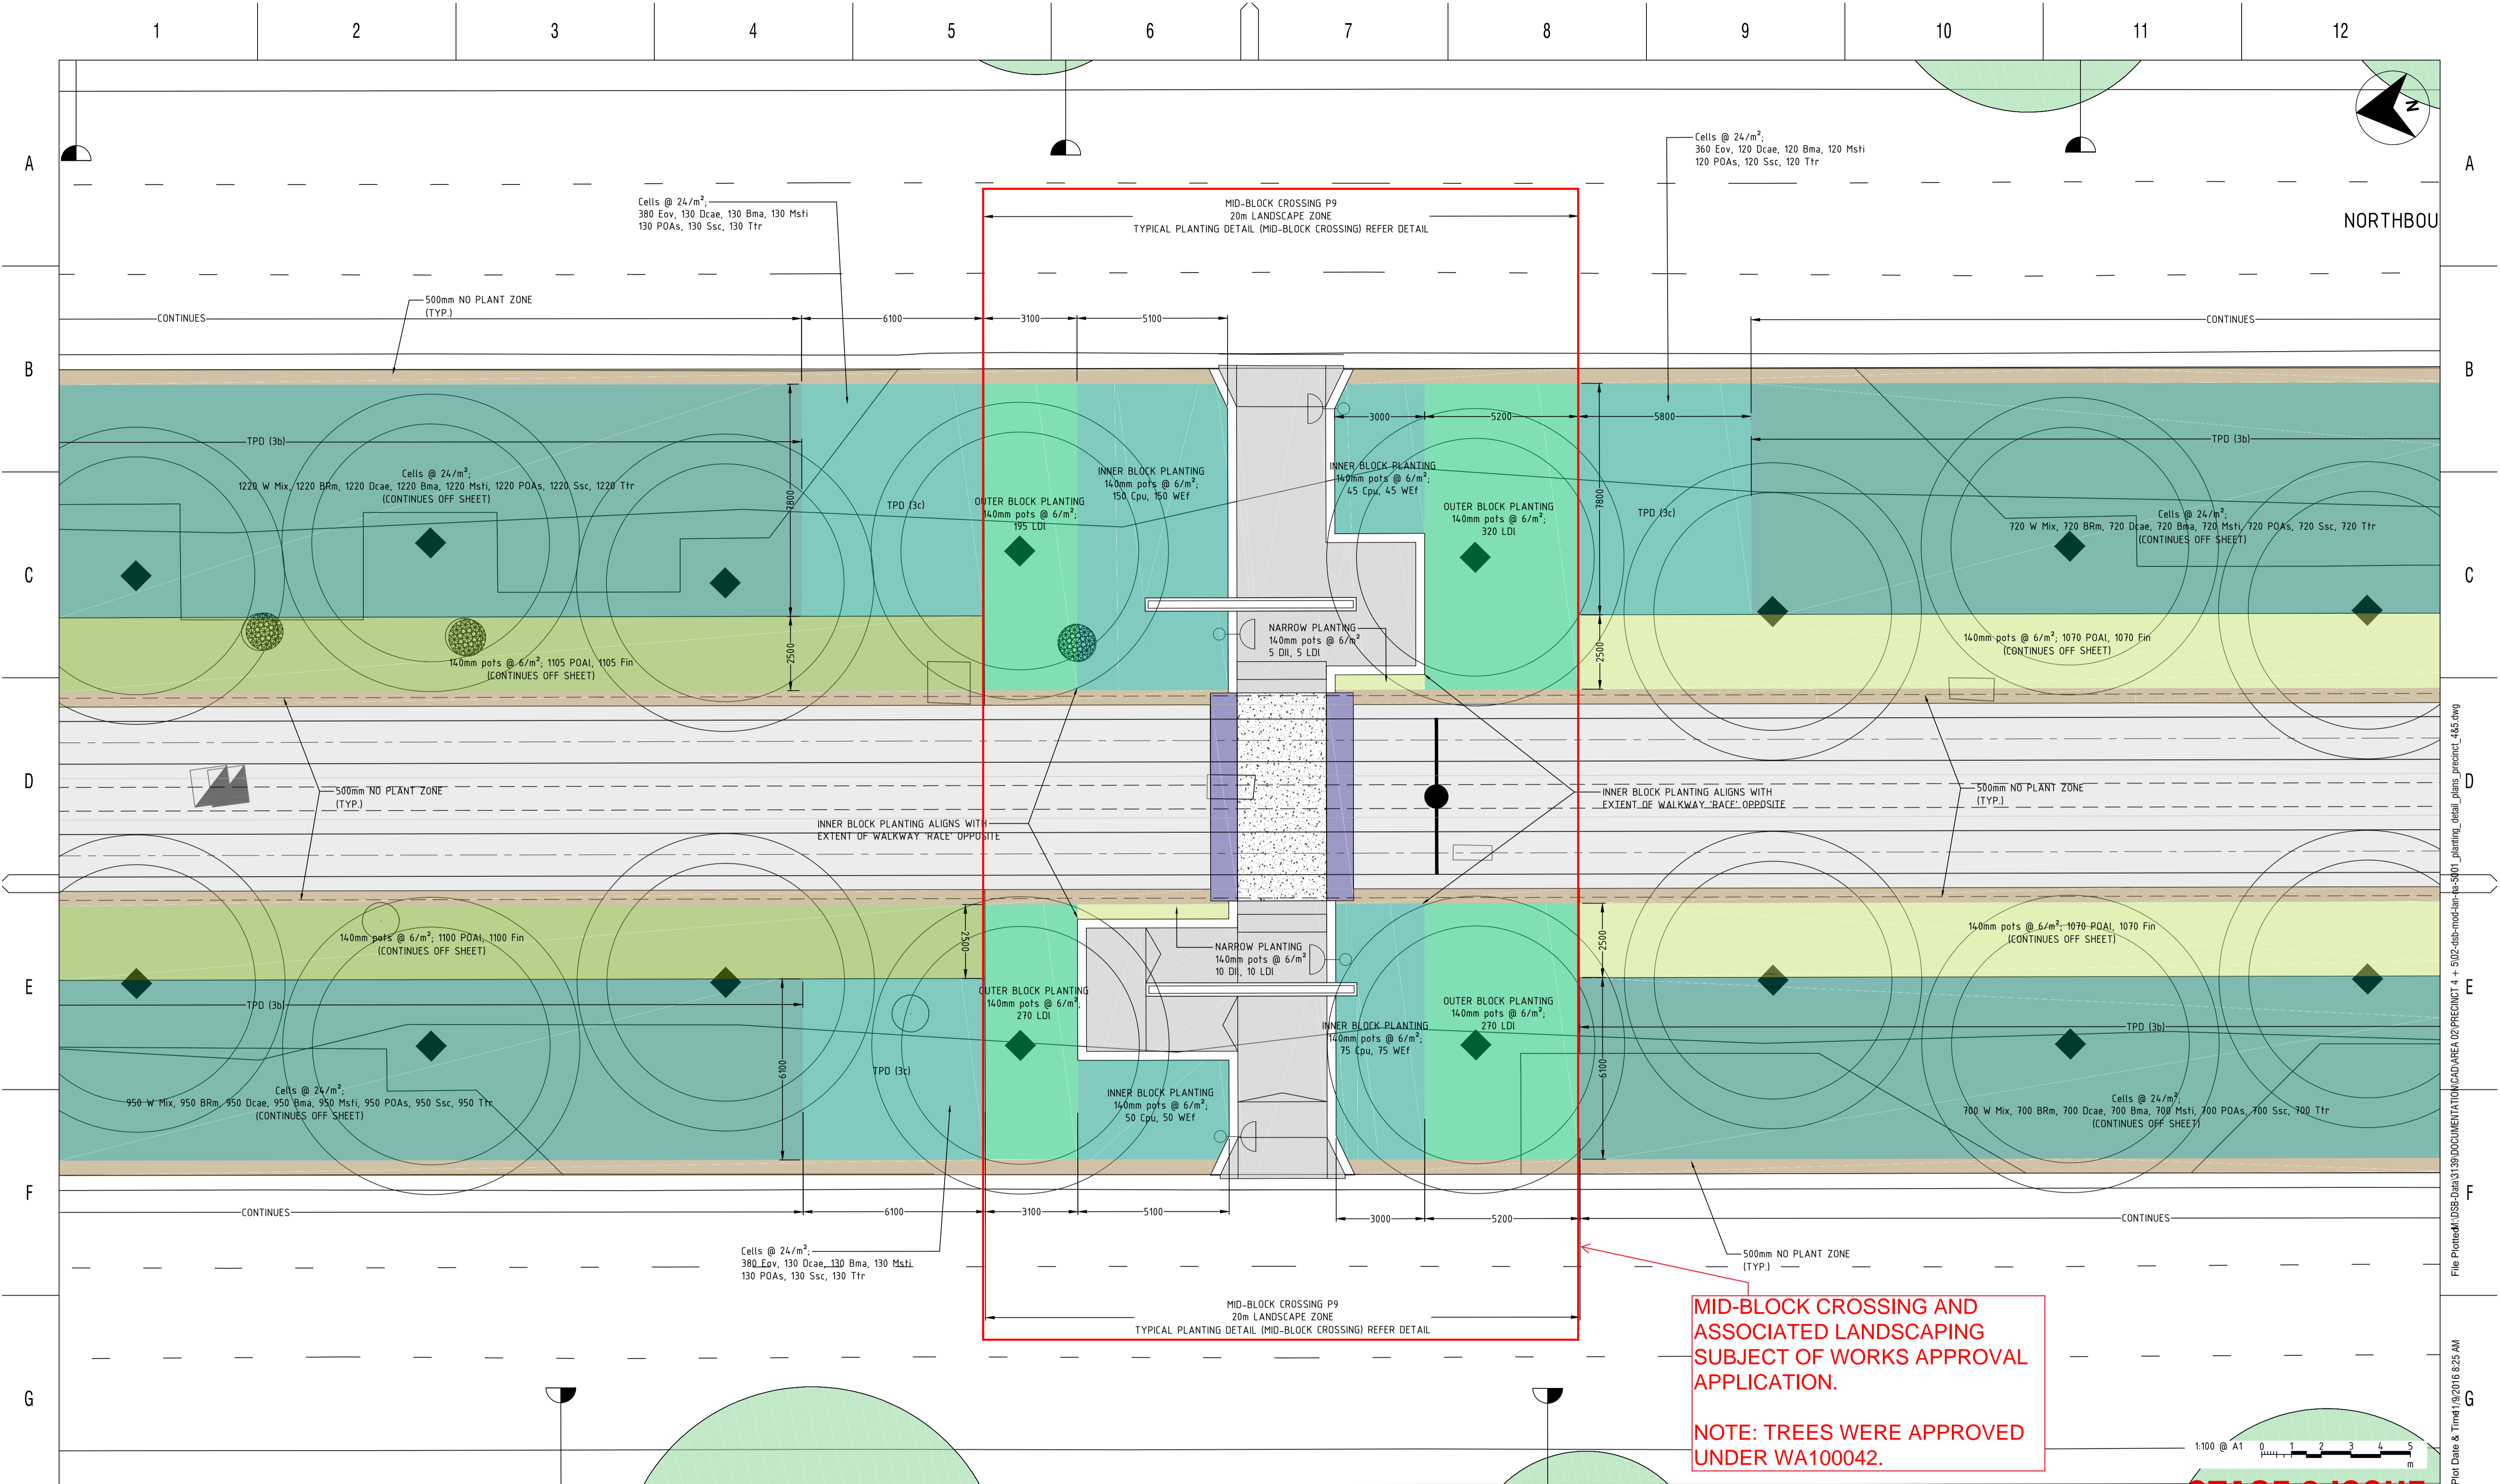

**MID-BLOCK CROSSING AND ASSOCIATED LANDSCAPING SUBJECT OF WORKS APPROVAL APPLICATION.**

**NOTE: TREES WERE APPROVED UNDER WA100042.**

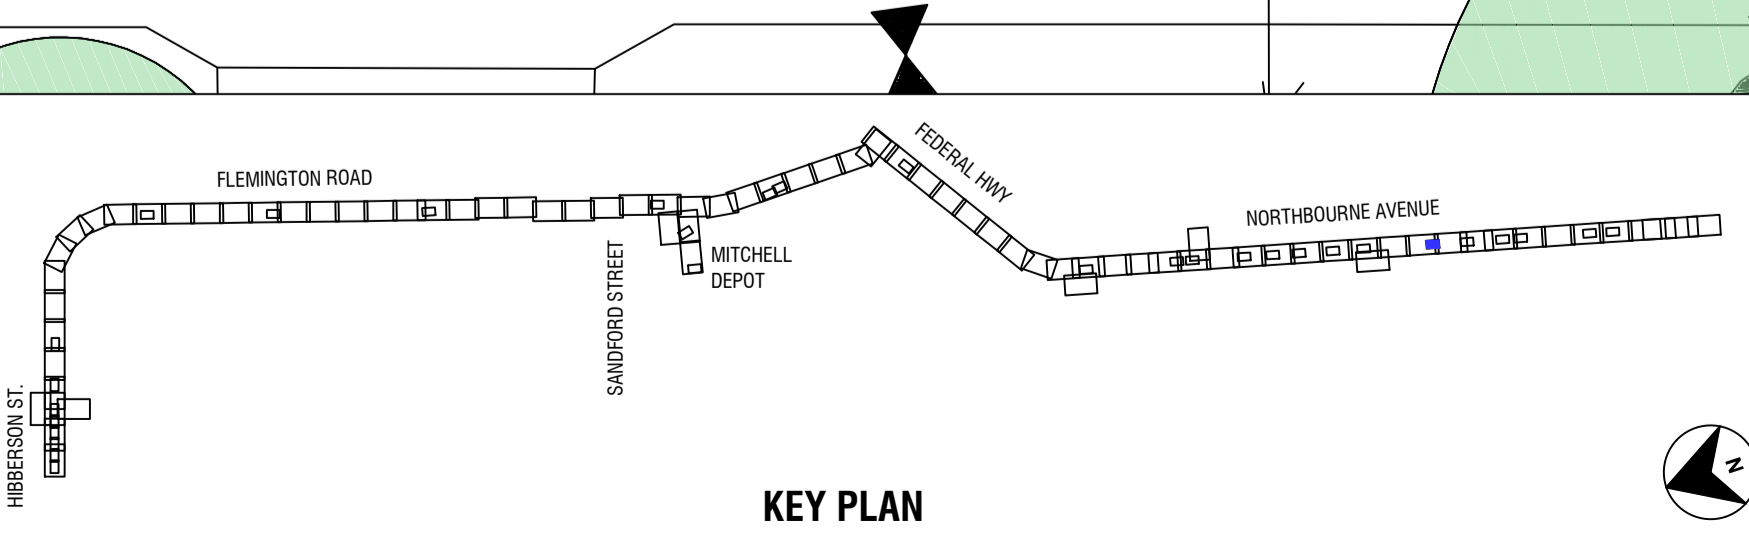

**DRAWING COLOUR CODED - PRINT ALL COPIES IN COLOUR**

**STAGE 3 ISSUE**

MA 08/02/17	DP 08/02/17	MR 08/02/17
DESIGNER INITIAL/DATE	VERIFIED INITIAL/DATE	APPROVED INITIAL/DATE
CO-ORDINATE SYSTEM:	HEIGHT DATUM:	SCALE: AS SHOWN





*This drawing is confidential and shall only be used for the purpose of this project. The signing of this title block confirms the design and drafting of this project have been prepared and checked in accordance with the DSB quality assurance system to ISO 9001-2008.*

DRAWN	A. HUANG	08/02/17
DESIGNED	M. AUDSLEY	08/02/17
DRG CHECK	M. AUDSLEY	08/02/17
DESIGN CHECK	D. PEARCE	08/02/17
APPROVED	M. REEVES	08/02/17

<b>CAPITAL METRO PROJECT</b>		
PACKAGE 39.01 PRECINCTS 4 & 5: NORTHBOURNE & FED HIGHWAY		
LANDSCAPE PLANTING DETAIL PLAN		
FILE No. 3139	SHEET: 10 OF 15	A1
STATUS: STAGE 3		
DRG No. 02-DSB-DRW-LAN-NA-5010	EDMS No. A	

File Path: \\DSB-Data\3139\DOCUMENTATION\CAD\AREA 02\PRECINCT 4 + 5\02-dsb-mod-land-5010\_planting\_detail\_plans\_precinct\_4&5.dwg  
 Plot Date & Time: 19/02/2016 8:25 AM  
 DF 8011564



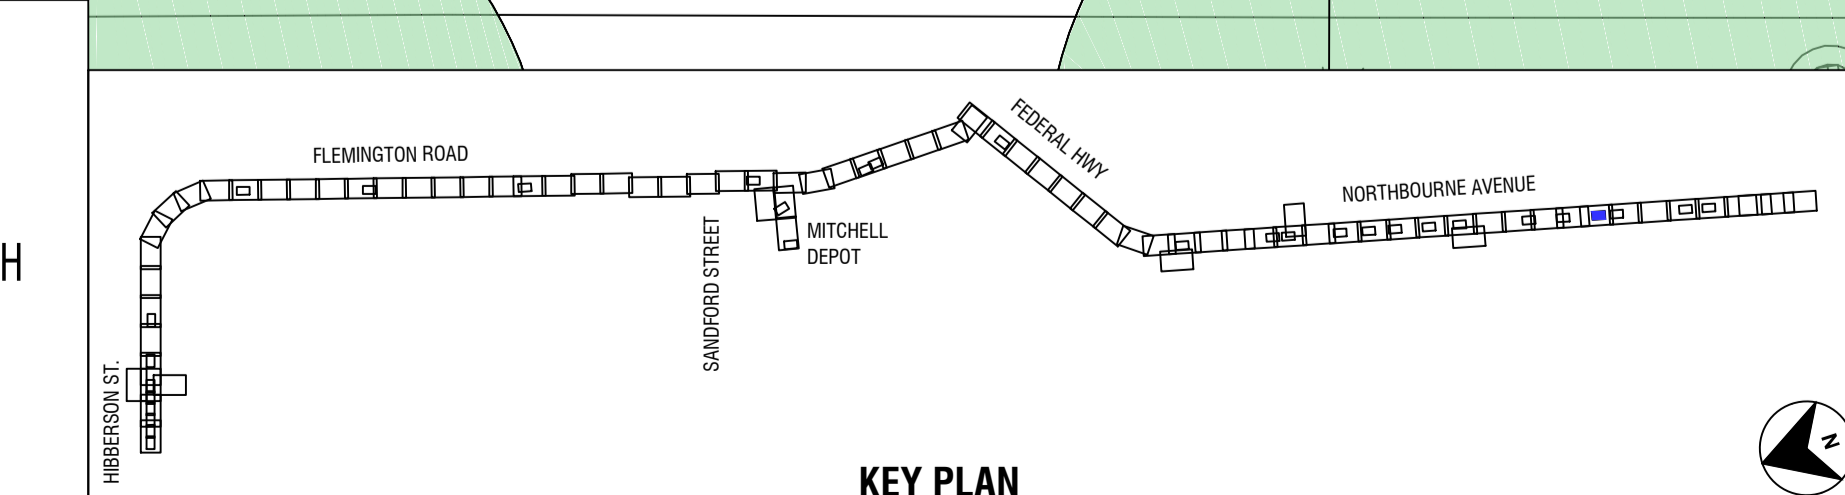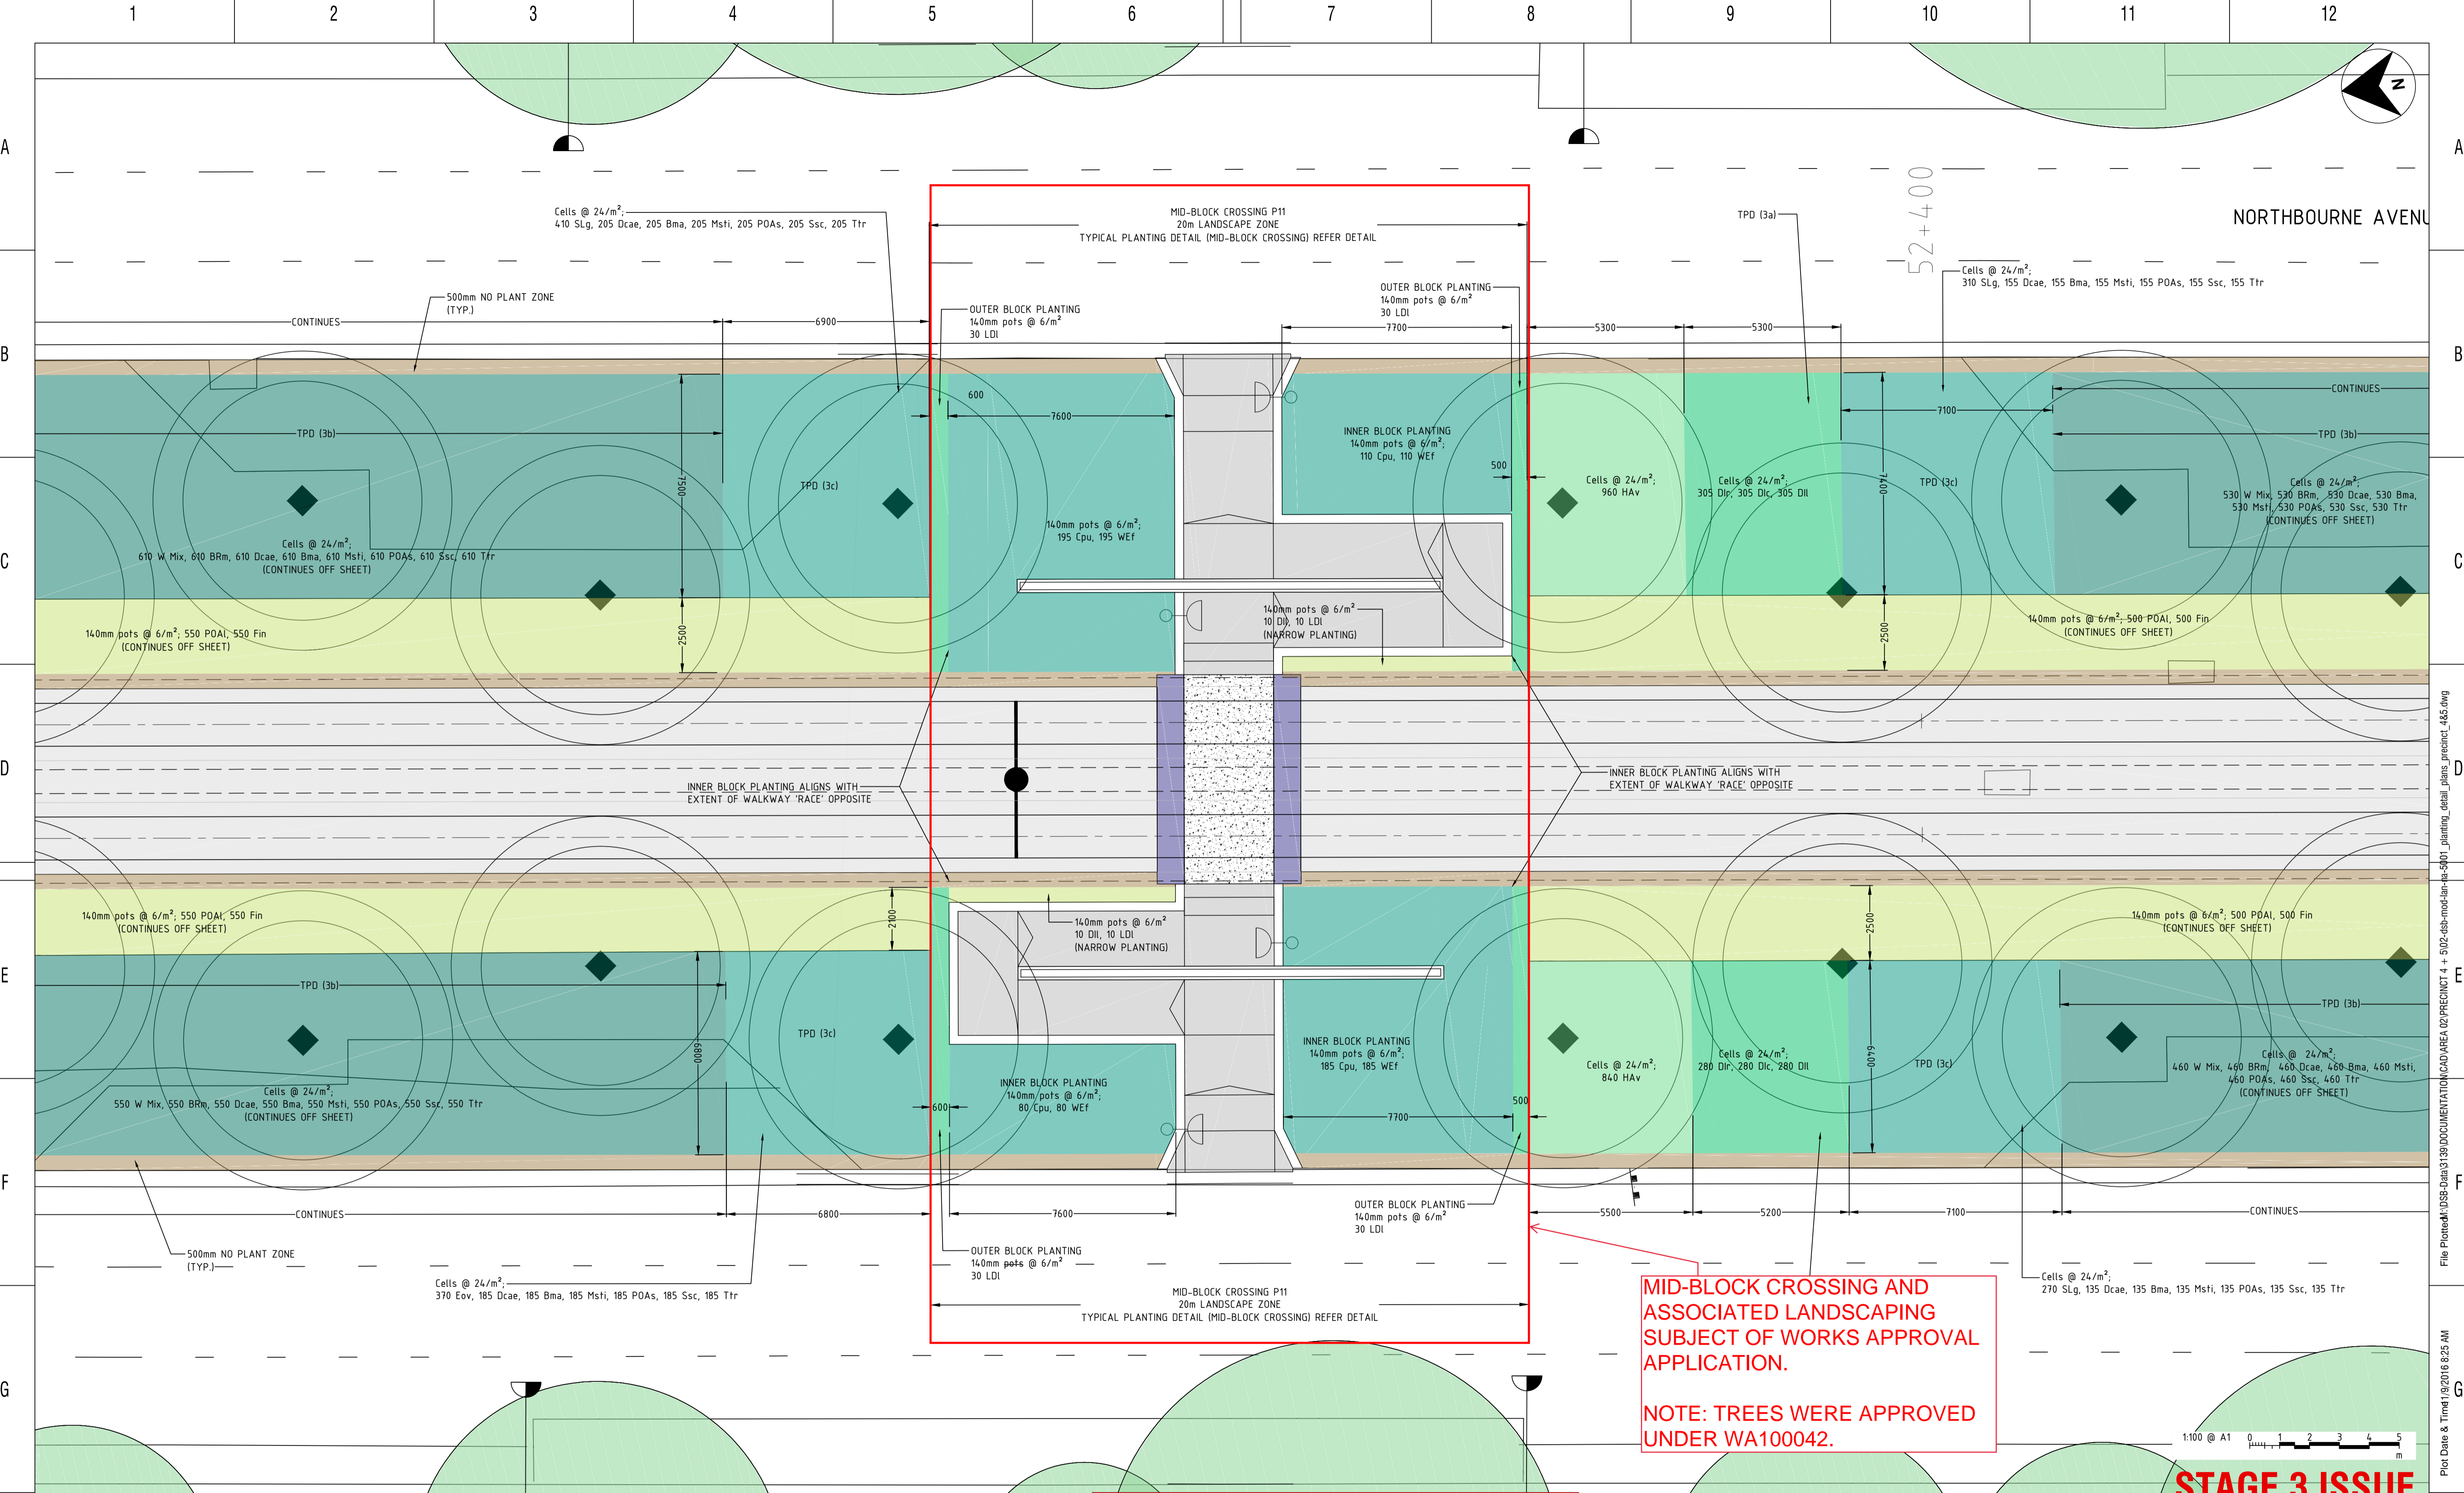

DRAWING COLOUR CODED - PRINT ALL COPIES IN COLOUR		
MA 08/02/17	DP 08/02/17	MR 08/02/17
DESIGNER INITIAL/DATE	VERIFIED INITIAL/DATE	APPROVED INITIAL/DATE
CO-ORDINATE SYSTEM:	HEIGHT DATUM:	SCALE: AS SHOWN

**CapitalMetro**  
ACT Government

**architectus**

**dsb**  
Landscape Architects

**METRO**  
Move | Live | Grow

This drawing is confidential and shall only be used for the purpose of this project. The signing of this title block confirms the design and drafting of this project have been prepared and checked in accordance with the DSB quality assurance system to ISO 9001-2008.

DRAWN	A. HUANG	08/02/17
DESIGNED	M. AUDSLEY	08/02/17
DRG CHECK	M. AUDSLEY	08/02/17
DESIGN CHECK	D. PEARCE	08/02/17
APPROVED	M. REEVES	08/02/17



**CAPITAL METRO PROJECT**  
PACKAGE 39.01 PRECINCTS 4 & 5: NORTHBOURNE & FED HIGHWAY  
**LANDSCAPE PLANTING DETAIL PLAN**

FILE No. 3139	SHEET: 12 OF 15	A1
STATUS: STAGE 3		
DRG No. 02-DSB-DRW-LAN-NA-5012	EDMS No. A	

Plot Date & Time: 19/02/2016 8:25 AM

File Path: \\dsb-data\3139\DOCUMENTATION\CAD\AREA 02\PRECINCT 4 + 5\02-dsb-mod-land-5012\_planting\_detail\_4&5.dwg



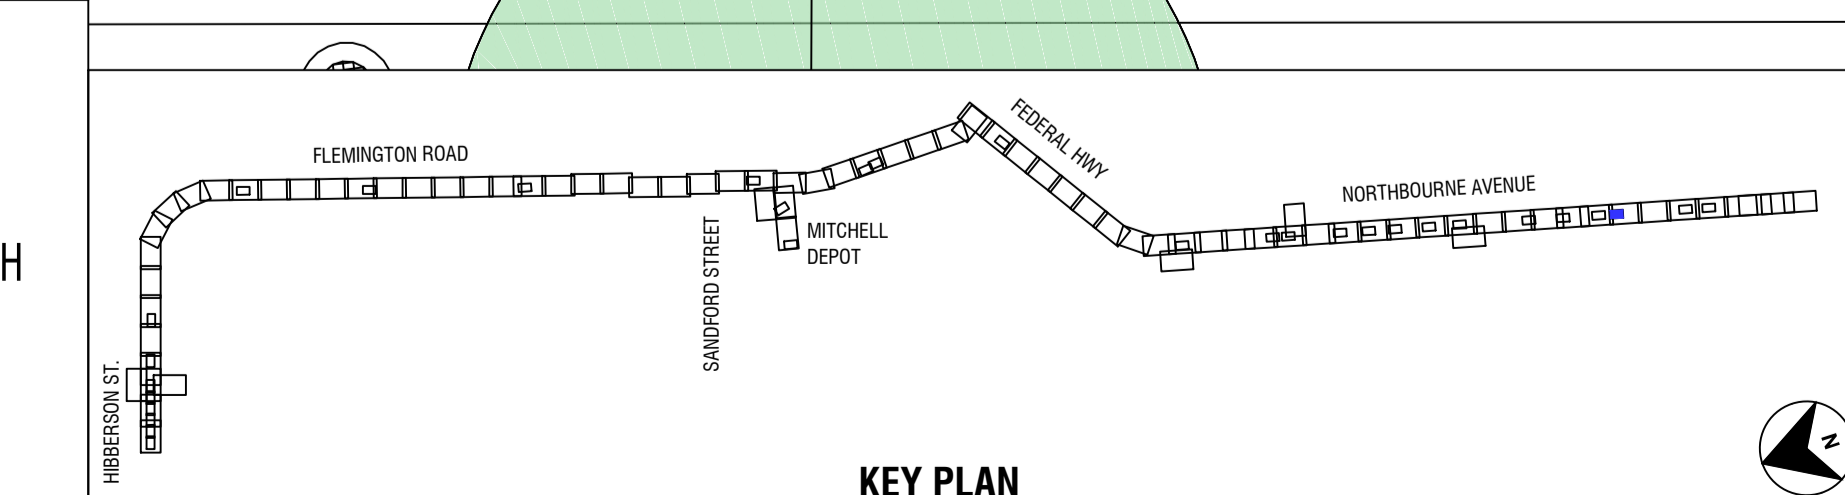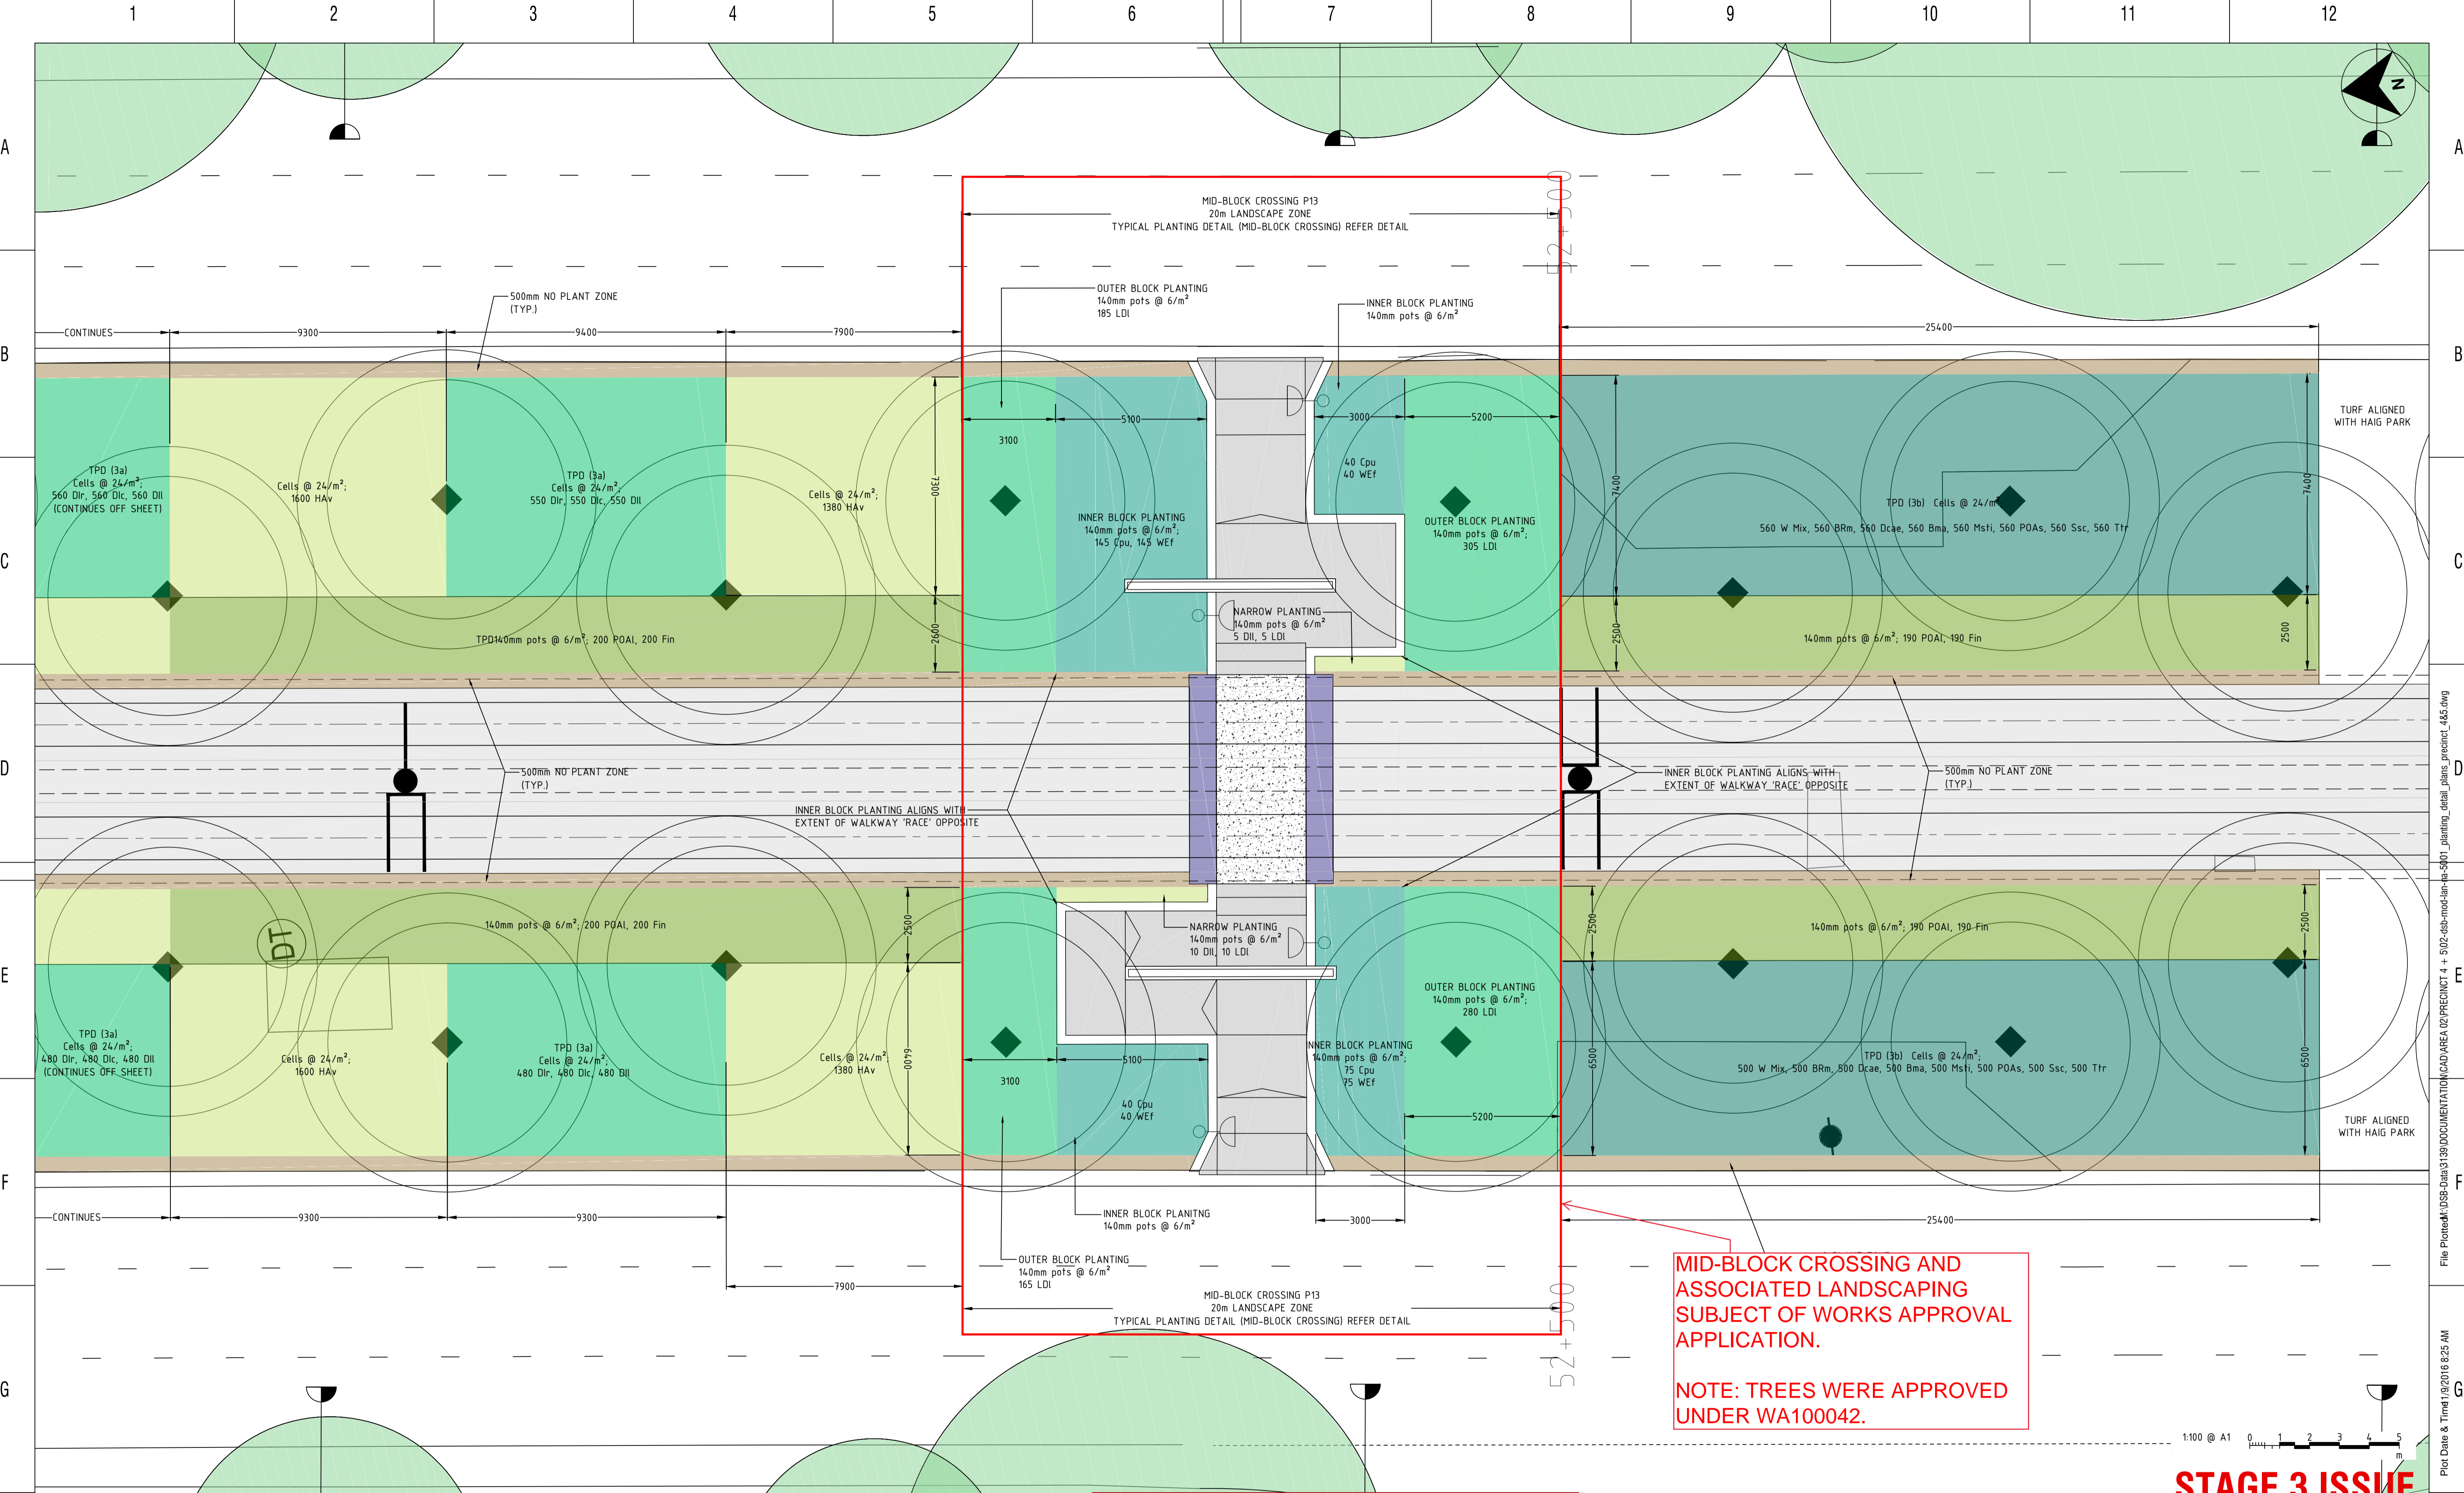

**DRAWING COLOUR CODED - PRINT ALL COPIES IN COLOUR**

MA 08/02/17	DP 08/02/17	MR 08/02/17
DESIGNER INITIAL/DATE	VERIFIED INITIAL/DATE	APPROVED INITIAL/DATE
CO-ORDINATE SYSTEM:	HEIGHT DATUM:	SCALE: AS SHOWN

This drawing is confidential and shall only be used for the purpose of this project. The signing of this title block confirms the design and drafting of this project have been prepared and checked in accordance with the DSB quality assurance system to ISO 9001-2008.

**CapitalMetro**  
ACT Government

**architectus**

**dsb**  
Landscape Architects

DRAWN	A. HUANG	08/02/17
DESIGNED	M. AUDSLEY	08/02/17
DRG CHECK	M. AUDSLEY	08/02/17
DESIGN CHECK	D. PEARCE	08/02/17
APPROVED	M. REEVES	08/02/17

**STAGE 3 ISSUE**


**CAPITAL METRO PROJECT**  
PACKAGE 39.01 PRECINCTS 4 & 5: NORTHBOURNE & FED HIGHWAY  
**LANDSCAPE PLANTING DETAIL PLAN**

FILE No. 3139	SHEET: 13 OF 15	A1
STATUS: STAGE 3		
DRG No. 02-DSB-DRW-LAN-NA-5013	EDMS No.	

DF 8011564

File Path: \\DSB-Data\3139\DOCUMENTATION\CAD\AREA 02\PRECINCT 4 + 5\02-dsb-mod-land-501-planting\_detail\_plan\_precinct\_4&5.dwg  
Plot Date & Time: 19/02/2016 8:25 AM



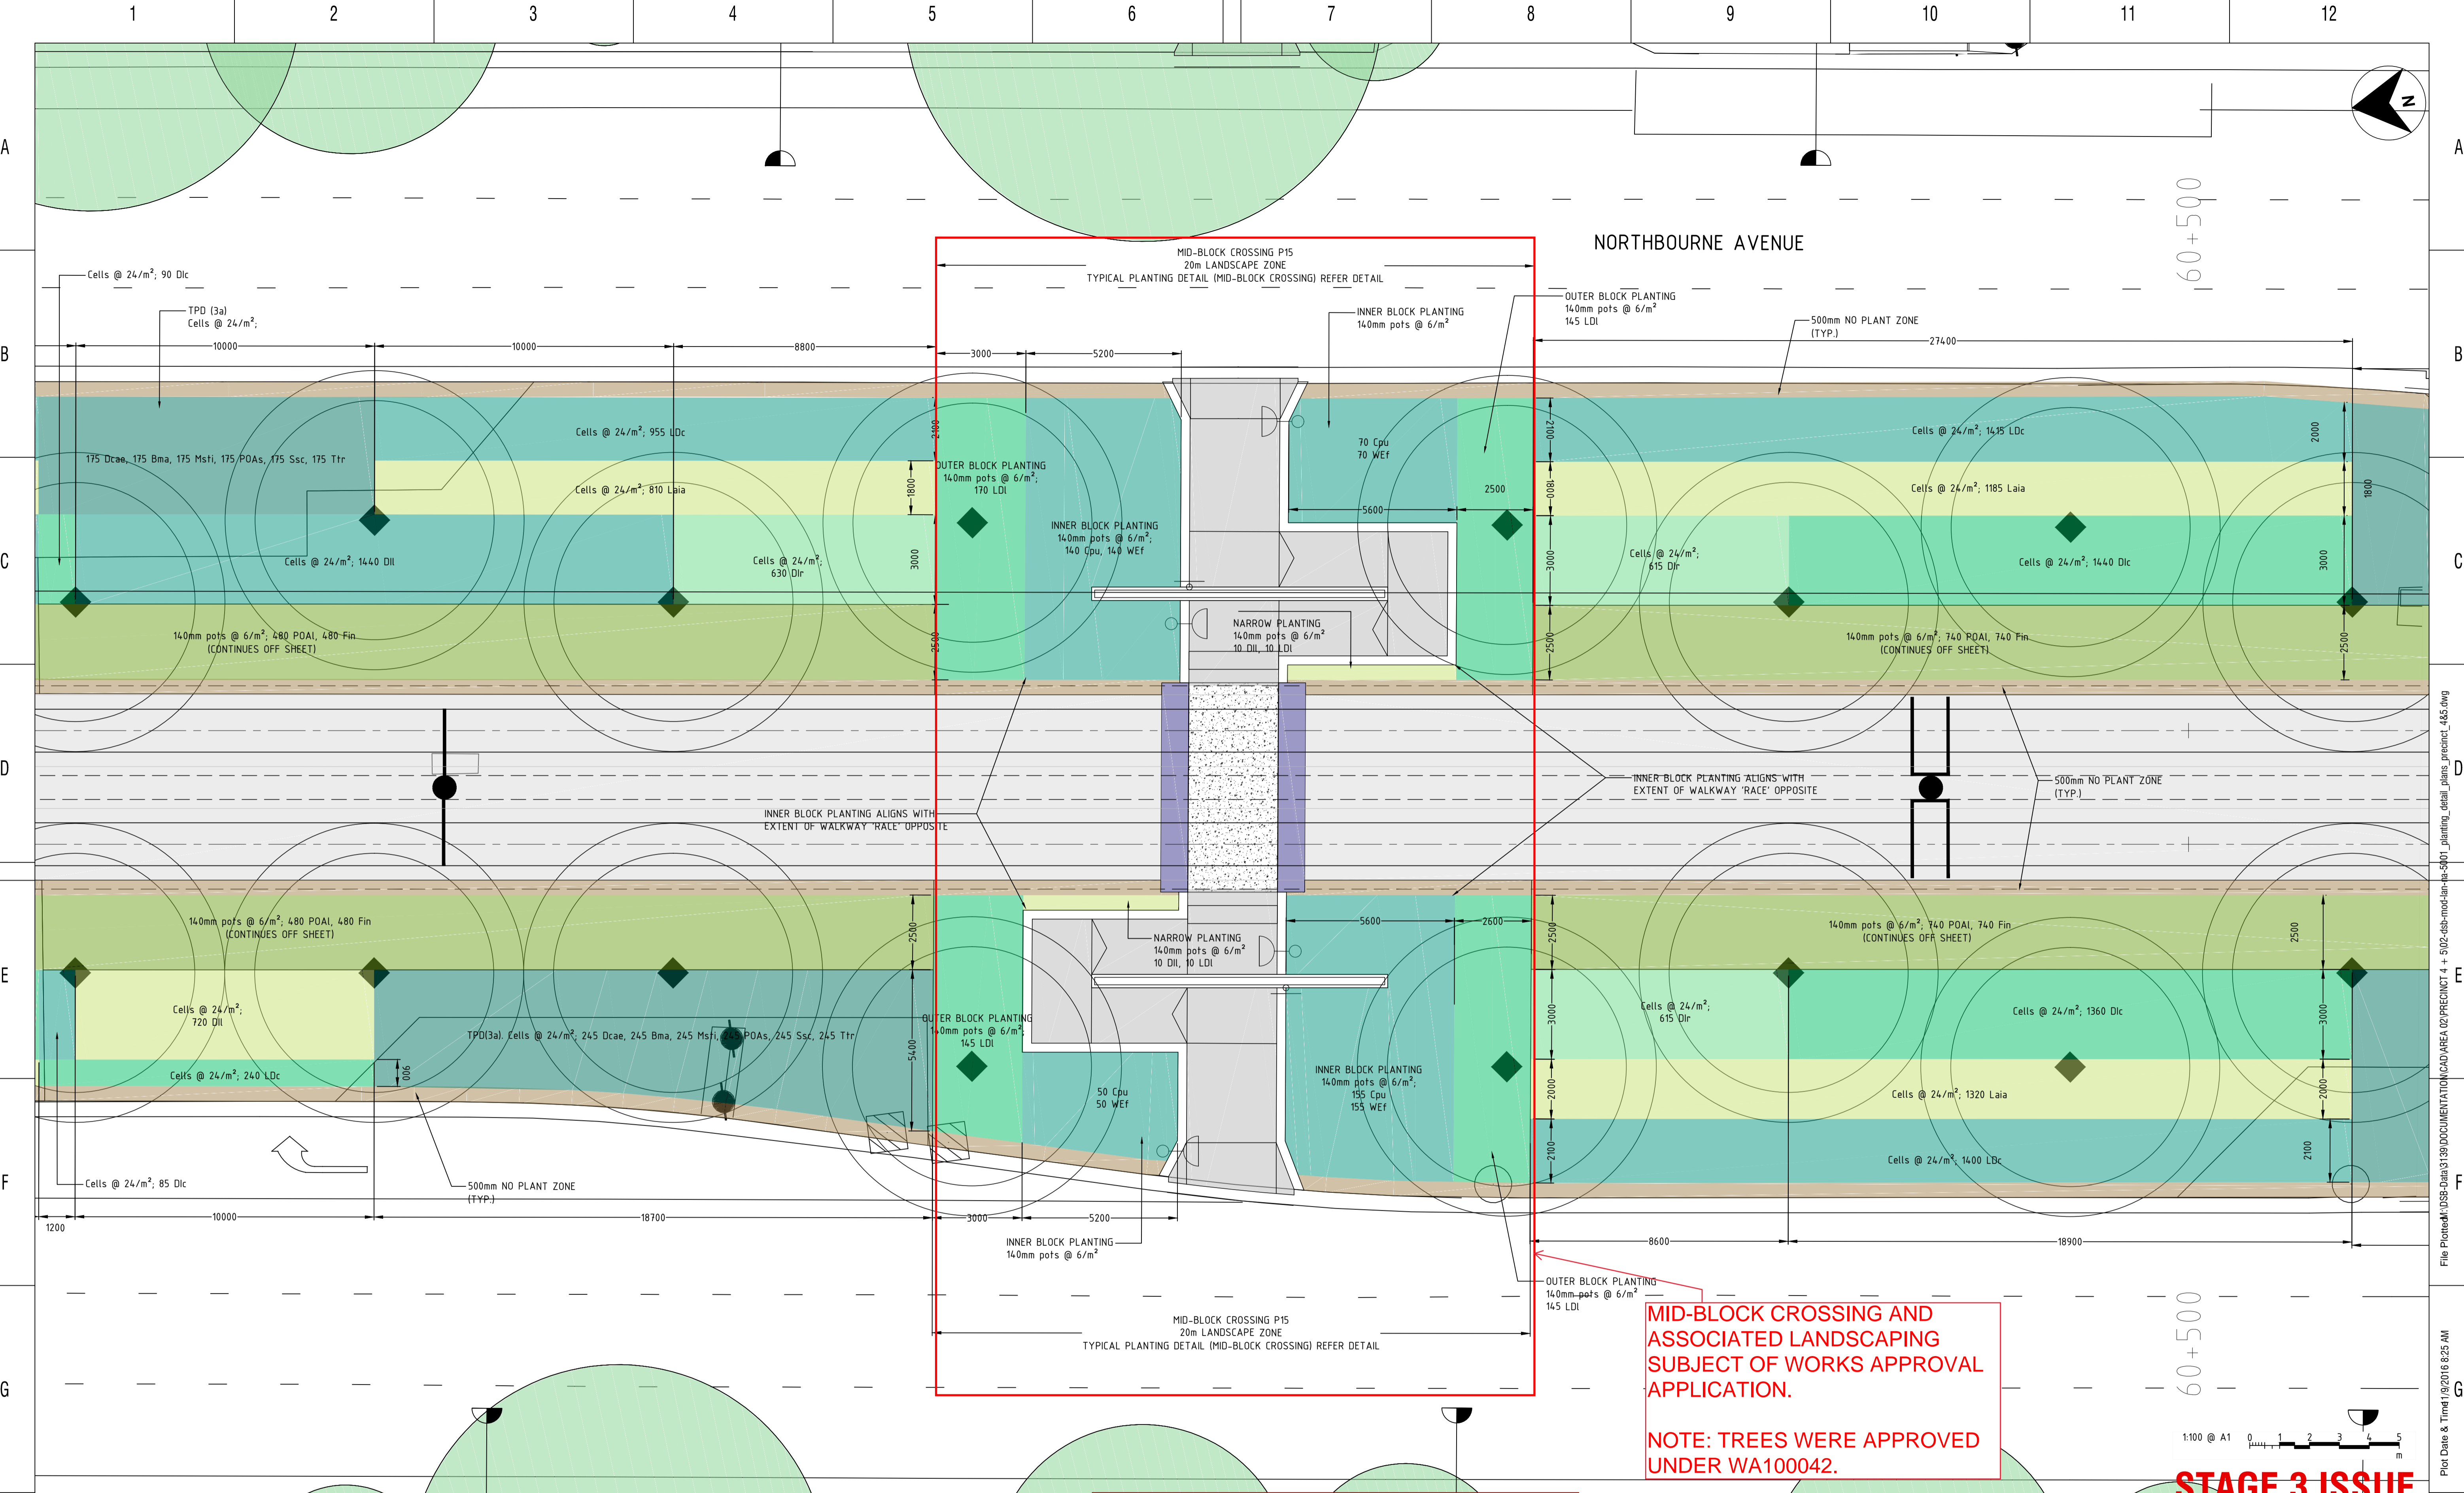


**MID-BLOCK CROSSING AND ASSOCIATED LANDSCAPING SUBJECT OF WORKS APPROVAL APPLICATION.**

**NOTE: TREES WERE APPROVED UNDER WA100042.**

**DRAWING COLOUR CODED - PRINT ALL COPIES IN COLOUR**

**STAGE 3 ISSUE**

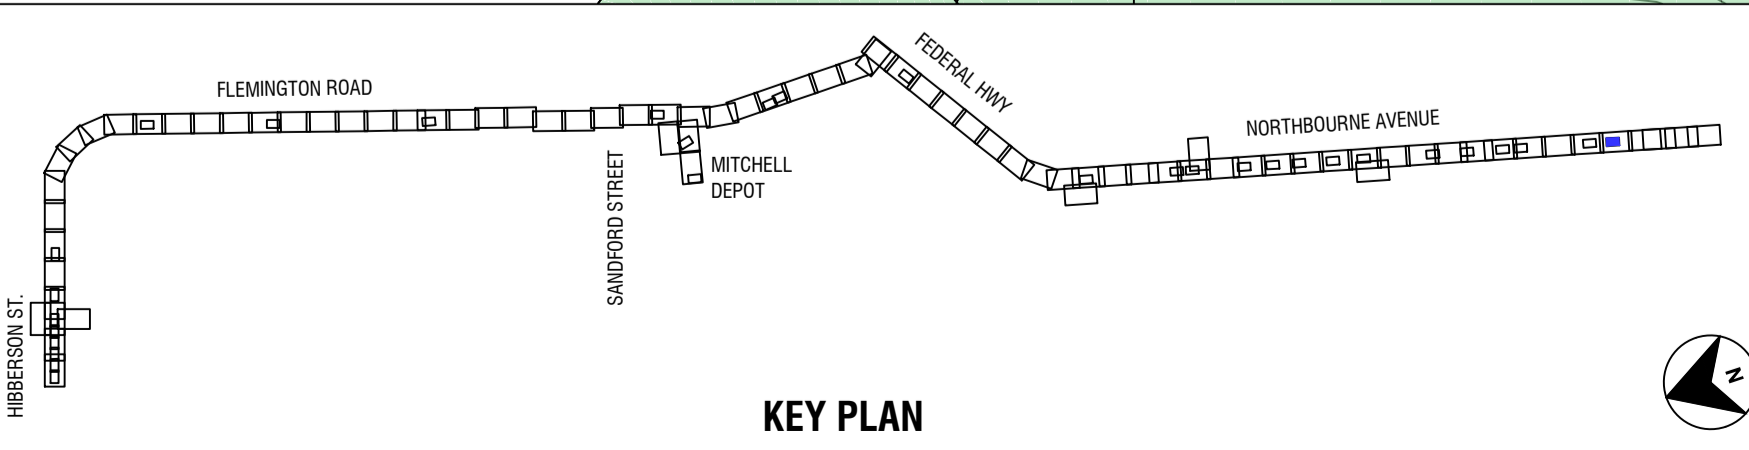

MA 08/02/17	DP 08/02/17	MR 08/02/17
DESIGNER INITIAL/DATE	VERIFIED INITIAL/DATE	APPROVED INITIAL/DATE
CO-ORDINATE SYSTEM:	HEIGHT DATUM:	SCALE: AS SHOWN




*This drawing is confidential and shall only be used for the purpose of this project. The signing of this title block confirms the design and drafting of this project have been prepared and checked in accordance with the DSB quality assurance system to ISO 9001-2008.*

DRAWN	A. HUANG	08/02/17
DESIGNED	M. AUDSLEY	08/02/17
DRG CHECK	M. AUDSLEY	08/02/17
DESIGN CHECK	D. PEARCE	08/02/17
APPROVED	M. REEVES	08/02/17

<b>CAPITAL METRO PROJECT</b>		
PACKAGE 39.01 PRECINCTS 4 & 5: NORTHBOURNE & FED HIGHWAY		
LANDSCAPE PLANTING DETAIL PLAN		
FILE No. 3139	SHEET: 15 OF 15	A1
STATUS: STAGE 3		
DRG No. 02-DSB-DRW-LAN-NA-5015	EDMS No.	


File Path: M:\DSB-Data\3139\DOCUMENTATION\CAD\AREA 02\PRECINCT 4 + 5\02-dsb-mod-land-501-planting\_detail\_detail\_plans\_precinct\_4&5.dwg  
Plot Date & Time: 19/02/2016 8:25 AM  
DF 8011564



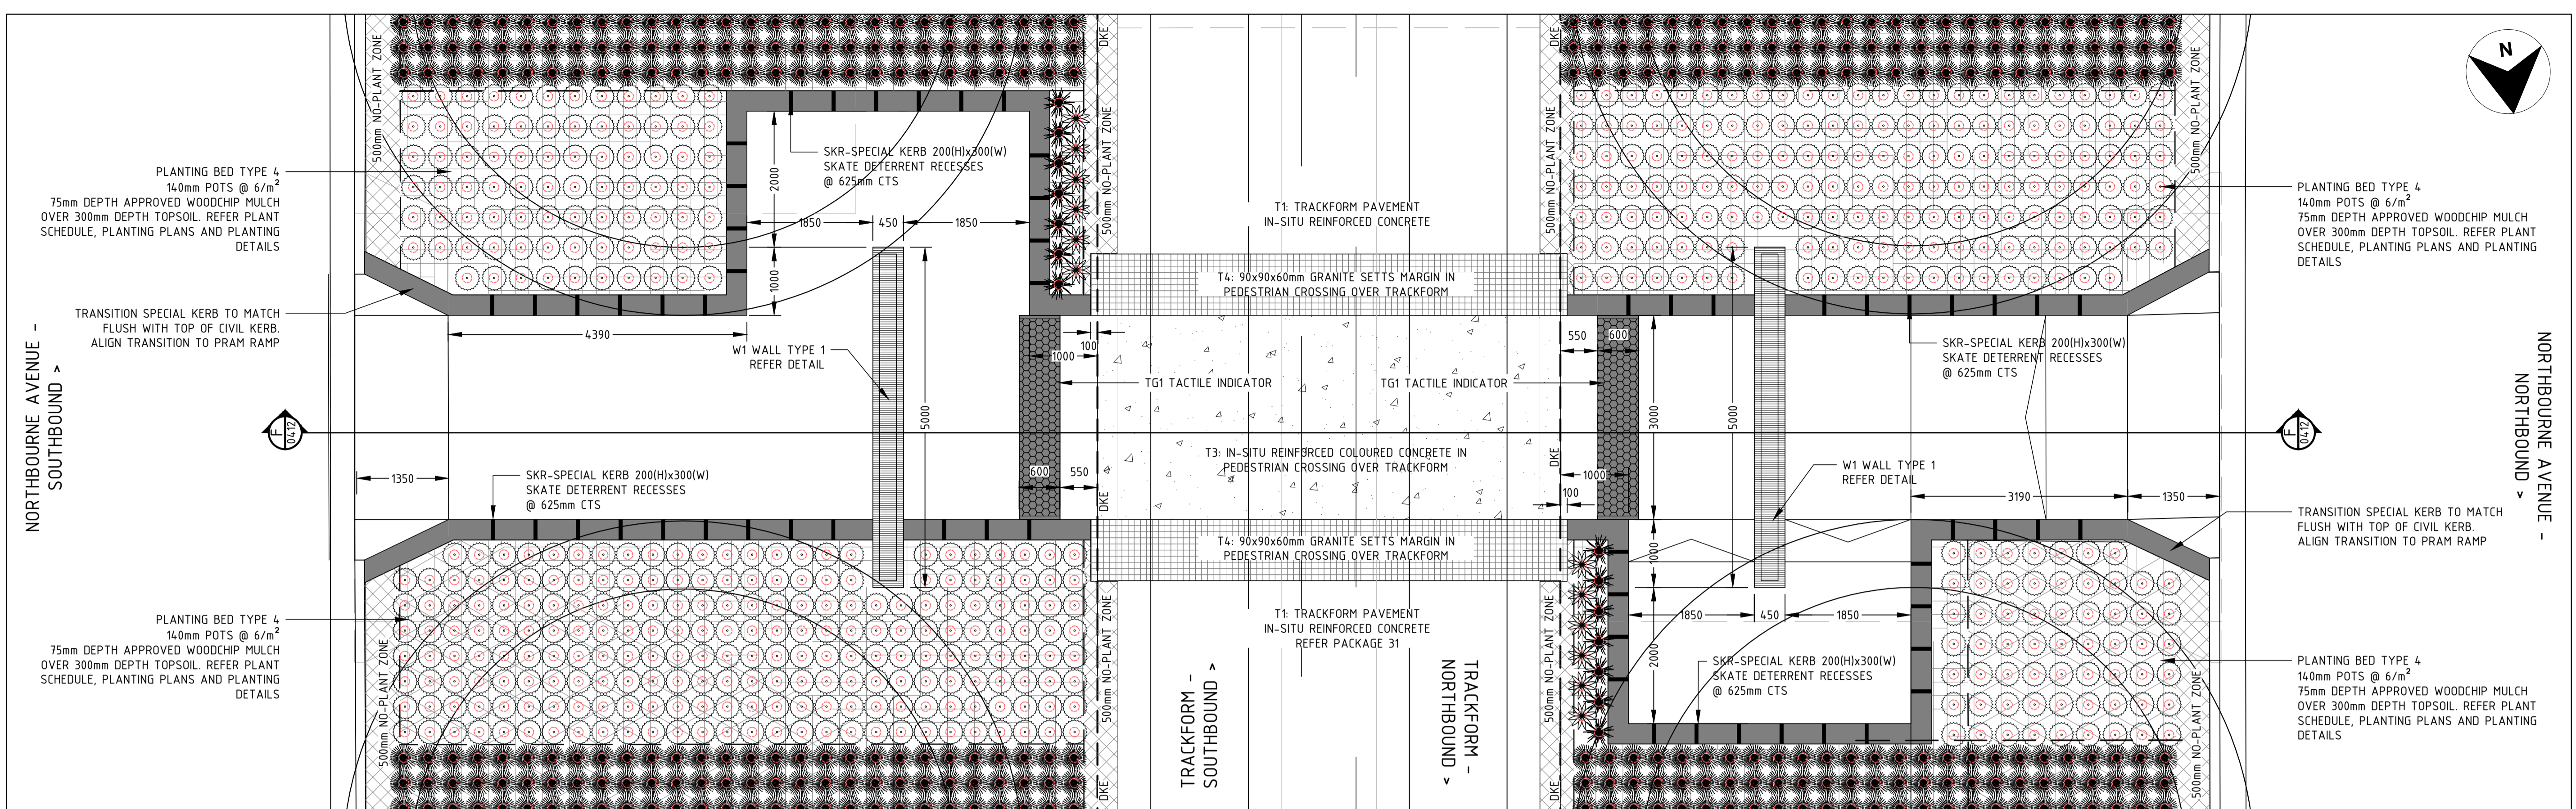

DETAIL PLAN - PRECINCT 5

SCALE: 1:50 @ A1

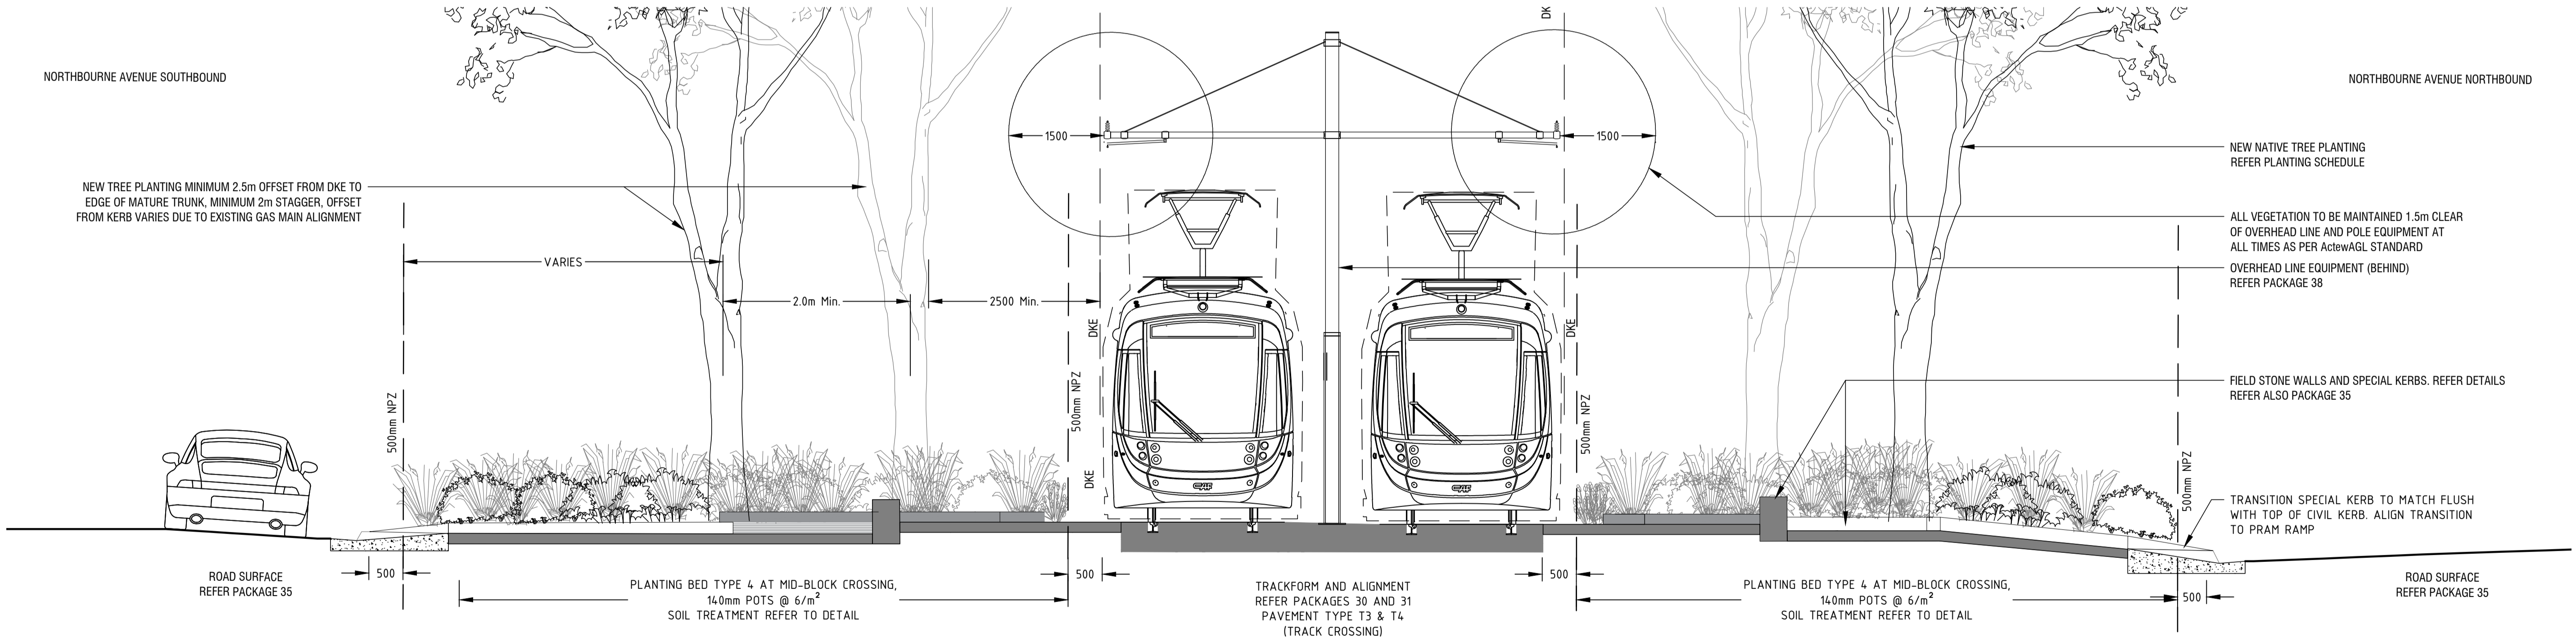


DETAIL SECTION - PRECINCT 5

SCALE: 1:50 @ A1

**STAGE 3 ISSUE**

DRAWING COLOUR CODED - PRINT ALL COPIES IN COLOUR

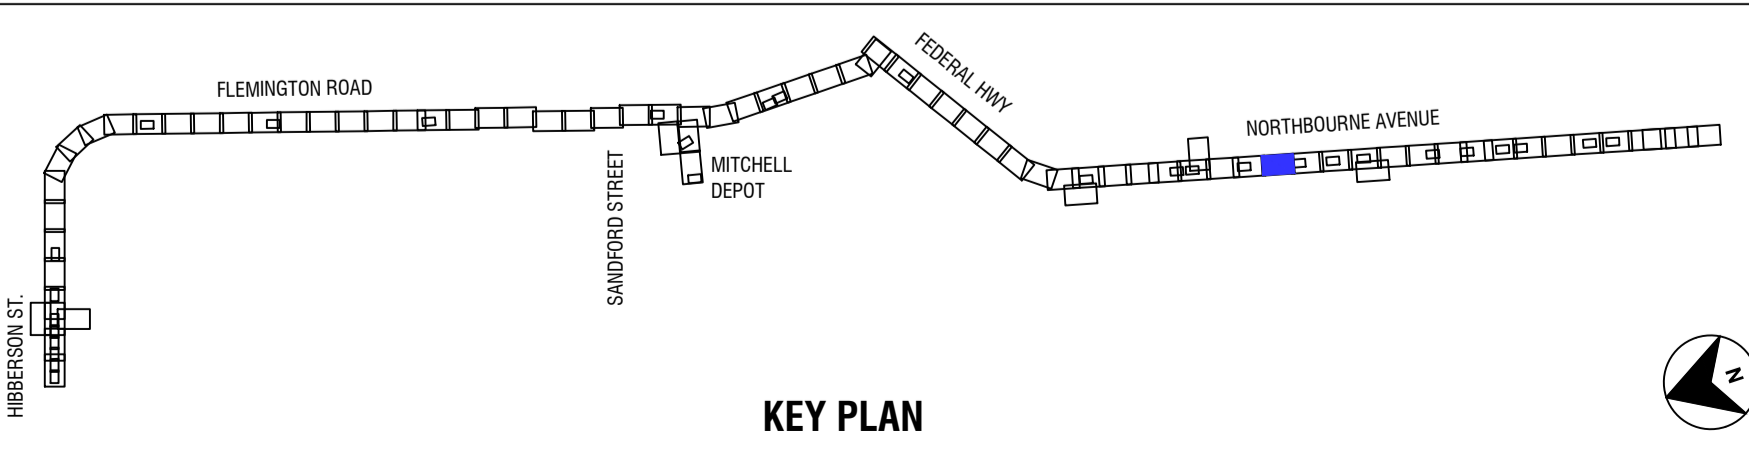

REV	DESCRIPTION	DESIGNER INITIAL / DATE	VERIFIED INITIAL / DATE	APPROVED INITIAL / DATE
B	STAGE 3 ISSUE	MA 08/02/17	DP 08/02/17	MR 08/02/17
A	STAGE 2 ISSUE	MA 28/10/16	DP 28/10/16	MR 28/10/16
AMD				

CO-ORDINATE SYSTEM: - HEIGHT DATUM: - SCALE: AS SHOWN



This drawing is confidential and shall only be used for the purpose of this project. The signing of this title block confirms the design and drafting of this project have been prepared and checked in accordance with the DSB quality assurance system to ISO 9001-2008.

DRAWN: A. HUANG 08/02/17  
 DESIGNED: M. AUDSLEY 08/02/17  
 DRG CHECK: M. AUDSLEY 08/02/17  
 DESIGN CHECK: D. PEARCE 08/02/17  
 APPROVED: M. REEVES 08/02/17

<b>CAPITAL METRO PROJECT</b>		
PACKAGE 39.01 PRECINCTS 4 & 5: NORTHBOURNE & FED HIGHWAY		
<b>LANDSCAPE</b>		
<b>DETAIL AREA &amp; SECTION - PRECINCT 5</b>		
PLAN & SECTION	FILE No. 3139	SHEET: 2 OF 2
STATUS: STAGE 3		A1
DRG No. 02-DSB-DRW-LAN-NA-0412	EDMS No. B	©

File PlotArea\DSB-Data\3139\DOCUMENTATION\CAD\AREA 02\PRECINCT 4 + 5\02-dsb-mod-land-0411\_detail\_area\_section\_precinct\_4&5.dwg  
Plot Date & Time: 19/02/2016 8:25 AM